



- CORPORATE OFFICE**
4840 OLD COLLINSVILLE RD.
SWANSEA, ILLINOIS 62226
TEL (618) 624-4488
FAX (618) 624-8888
corp@twm-inc.com
- WATERLOO OFFICE**
118 SOUTH MAIN STREET
WATERLOO, ILLINOIS 62298
TEL (618) 898-5050
FAX (618) 898-8888
waterloo@twm-inc.com
- ST. LOUIS OFFICE**
1001 CRAIG ROAD, SUITE 280
ST. LOUIS, MISSOURI 63148
TEL (314) 236-6062
FAX (314) 872-2194
stlouis@twm-inc.com

PROFESSIONAL REGISTRATIONS	LICENSE NO.
ILLINOIS PROFESSIONAL ENGINEER	34-00280
PROFESSIONAL ENGINEERING CORP.	06-00078
PROFESSIONAL STRUCTURAL ENGINEER CORP.	06-00023
ILLINOIS PROFESSIONAL SURVEYOR CORP.	048-00059
MISSOURI PROFESSIONAL ENGINEER CORP.	MC 00085
MISSOURI LAND SURVEYING CORP.	MC 00086



SIGNATURE: _____
REGISTRATION DATE: _____

STATEMENT OF RESPONSIBILITY
I hereby certify that the documents herein to be authorized by my seal is restricted to this client, and I hereby decline any responsibility for all other documents or instruments relating to or intended to be utilized for any other part of the architect, engineering or survey project.

MATCHLINE STA. 41+50

12" SS - 247 LF @ 2.79%
CLASS A, TYPE 2

STRUCTURE #15
STA. 43+93.40, 14.00' LT
INLET TYPE B
T-24 FRAME & GRATE
TOG H_i = 576.11
INV = 572.08

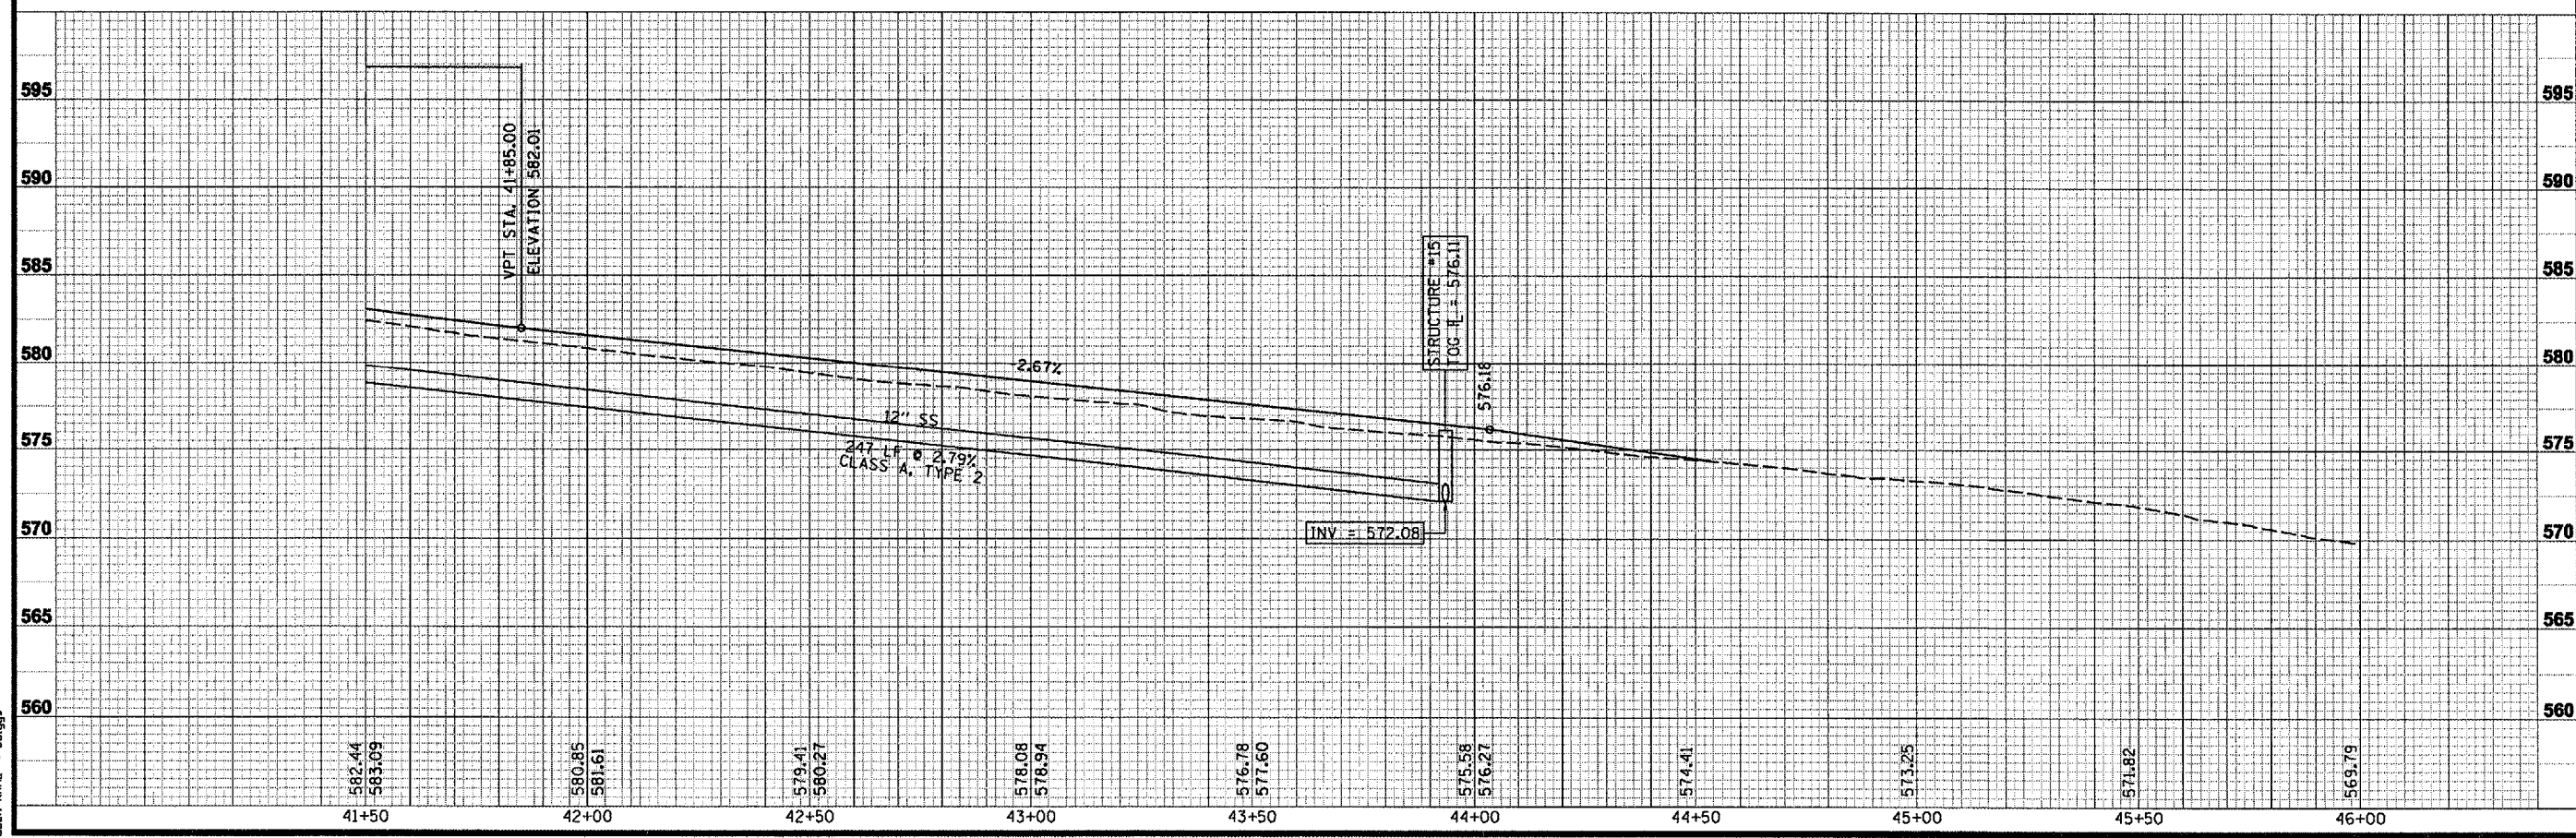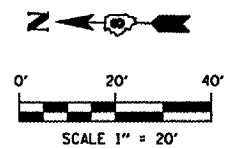

TITLE
STORM SEWER PLAN AND PROFILE
LEFT SIDE - STA. 41+50 TO 45+50

PROJECT:
SEIBERT ROAD
RECONSTRUCTION - PHASE IV
VILLAGE OF SHILOH
ST. CLAIR COUNTY, ILLINOIS

REV.	DATE	DESCRIPTION
△		
△		
△		

DRAWN BY: MJJ	SHEET
DESIGNED BY: MJJ	23
CHECKED BY: XXX	
APPROVED BY: XXX	OF 38 SHEETS
PROJECT NUMBER: D20010479	
<input checked="" type="checkbox"/> ISSUED FOR REVIEW	<input type="checkbox"/> ISSUED FOR BIDDING
<input type="checkbox"/> ISSUED FOR CONSTR.	<input type="checkbox"/> RECORD DRAWING