



**CORPORATE OFFICE**  
4040 OLD COLLINSVILLE RD.  
SWANSEA, ILLINOIS 62226  
TEL (618) 624-4488  
FAX (618) 624-8888  
corp@twm-inc.com




**WATERLOO OFFICE**  
118 SOUTH MAIN STREET  
WATERLOO, ILLINOIS 62298  
TEL (618) 938-5050  
FAX (618) 938-9388  
waterloo@twm-inc.com

**ST. LOUIS OFFICE**  
1001 CRAIG ROAD, SUITE 260  
ST. LOUIS, MISSOURI 63146  
TEL (314) 298-5052  
FAX (314) 872-2194  
stlouis@twm-inc.com

PROFESSIONAL REGISTRATIONS	LICENSE NO.
ILLINOIS PROFESSIONAL ENGINEER	16-00280
PROFESSIONAL ENGINEERING CORP.	05-00070
PROFESSIONAL STRUCTURAL ENGINEER	05-00022
ILLINOIS PROF. LAND SURVEYING CORP.	045-00028
MISSOURI PROFESSIONAL ENGINEER	NO 63888
MISSOURI LAND SURVEYING CORP.	NO 63862

Signature: \_\_\_\_\_  
 Signature Date: \_\_\_\_\_  
 I hereby certify that the documents herein to be reproduced by my seal is restricted to this sheet, and I hereby disclaim any responsibility for all other drawings, specifications, estimates, reports or other documents or instruments relating to or intended to be utilized for any other part of the architectural, engineering or survey project.

MATCHLINE STA. 41 + 50

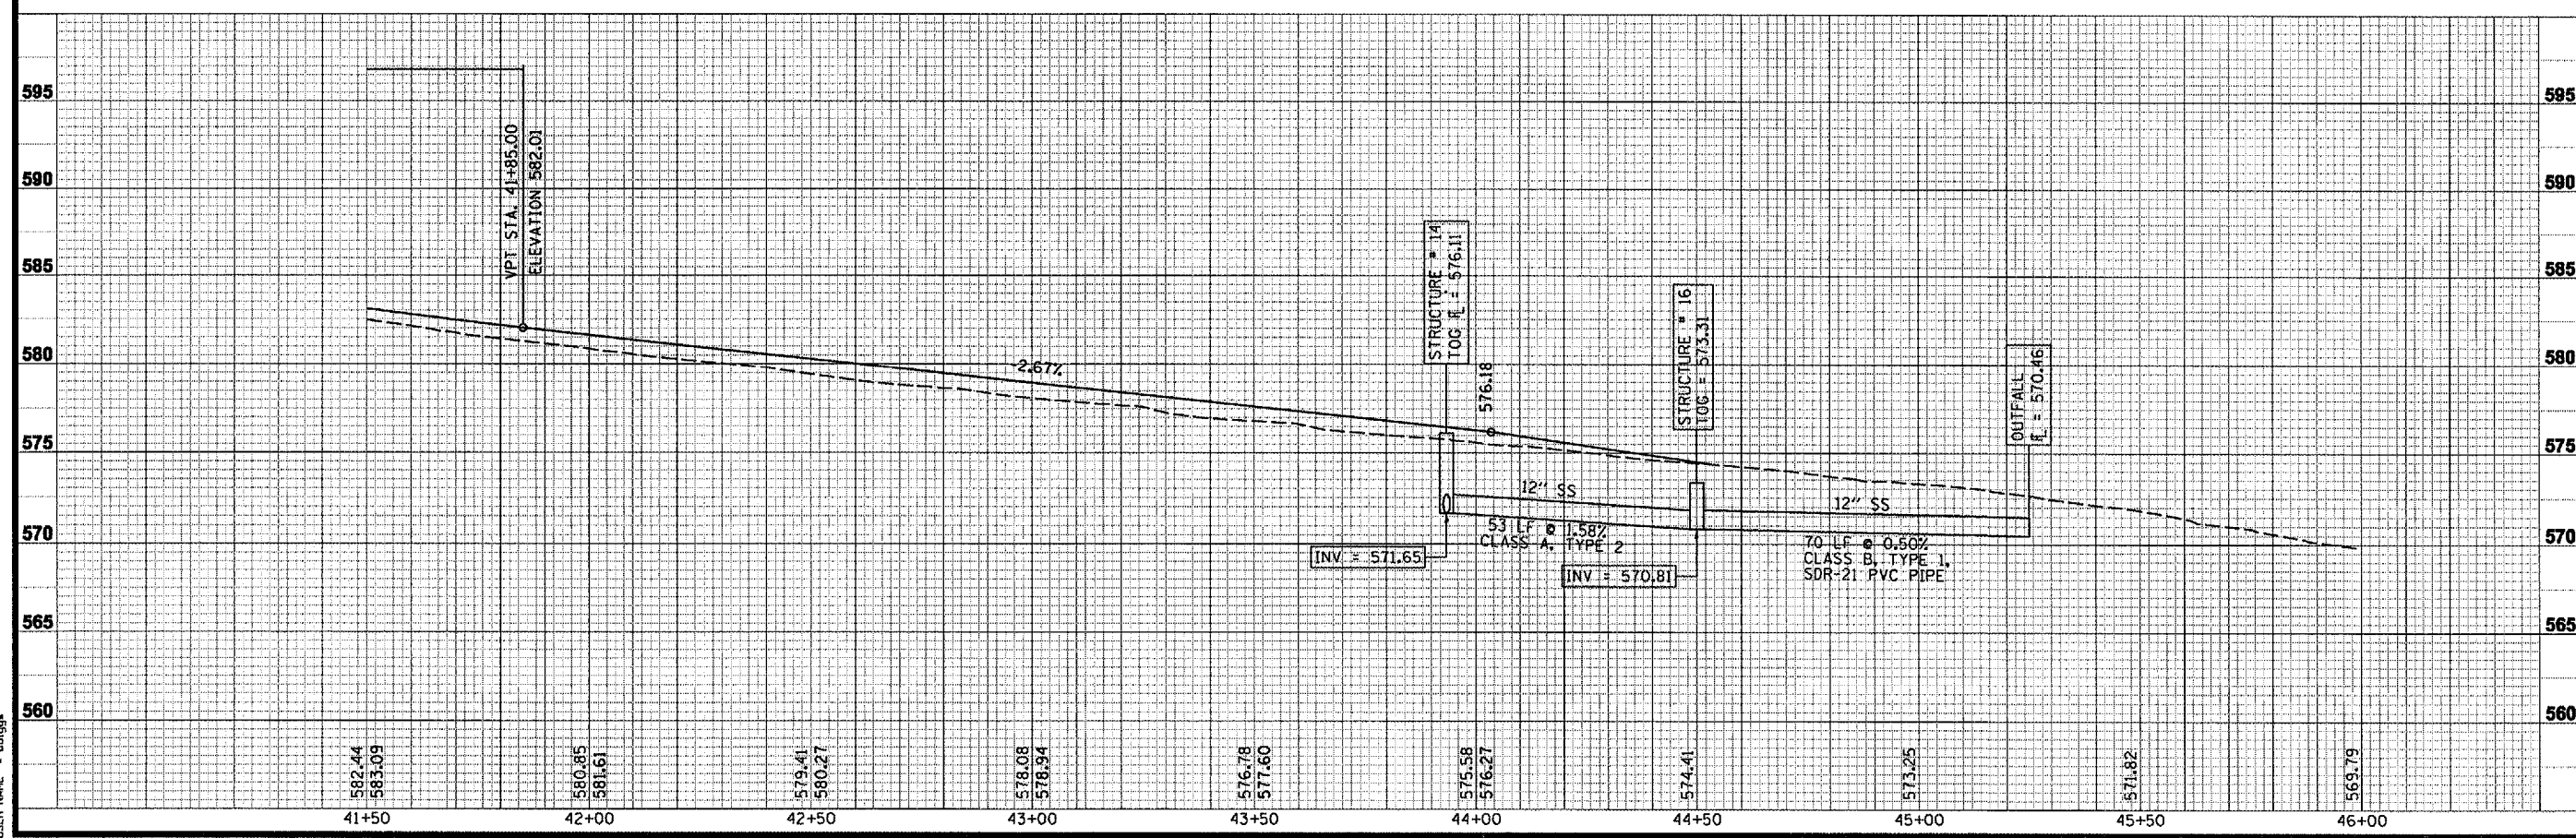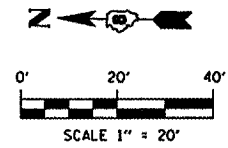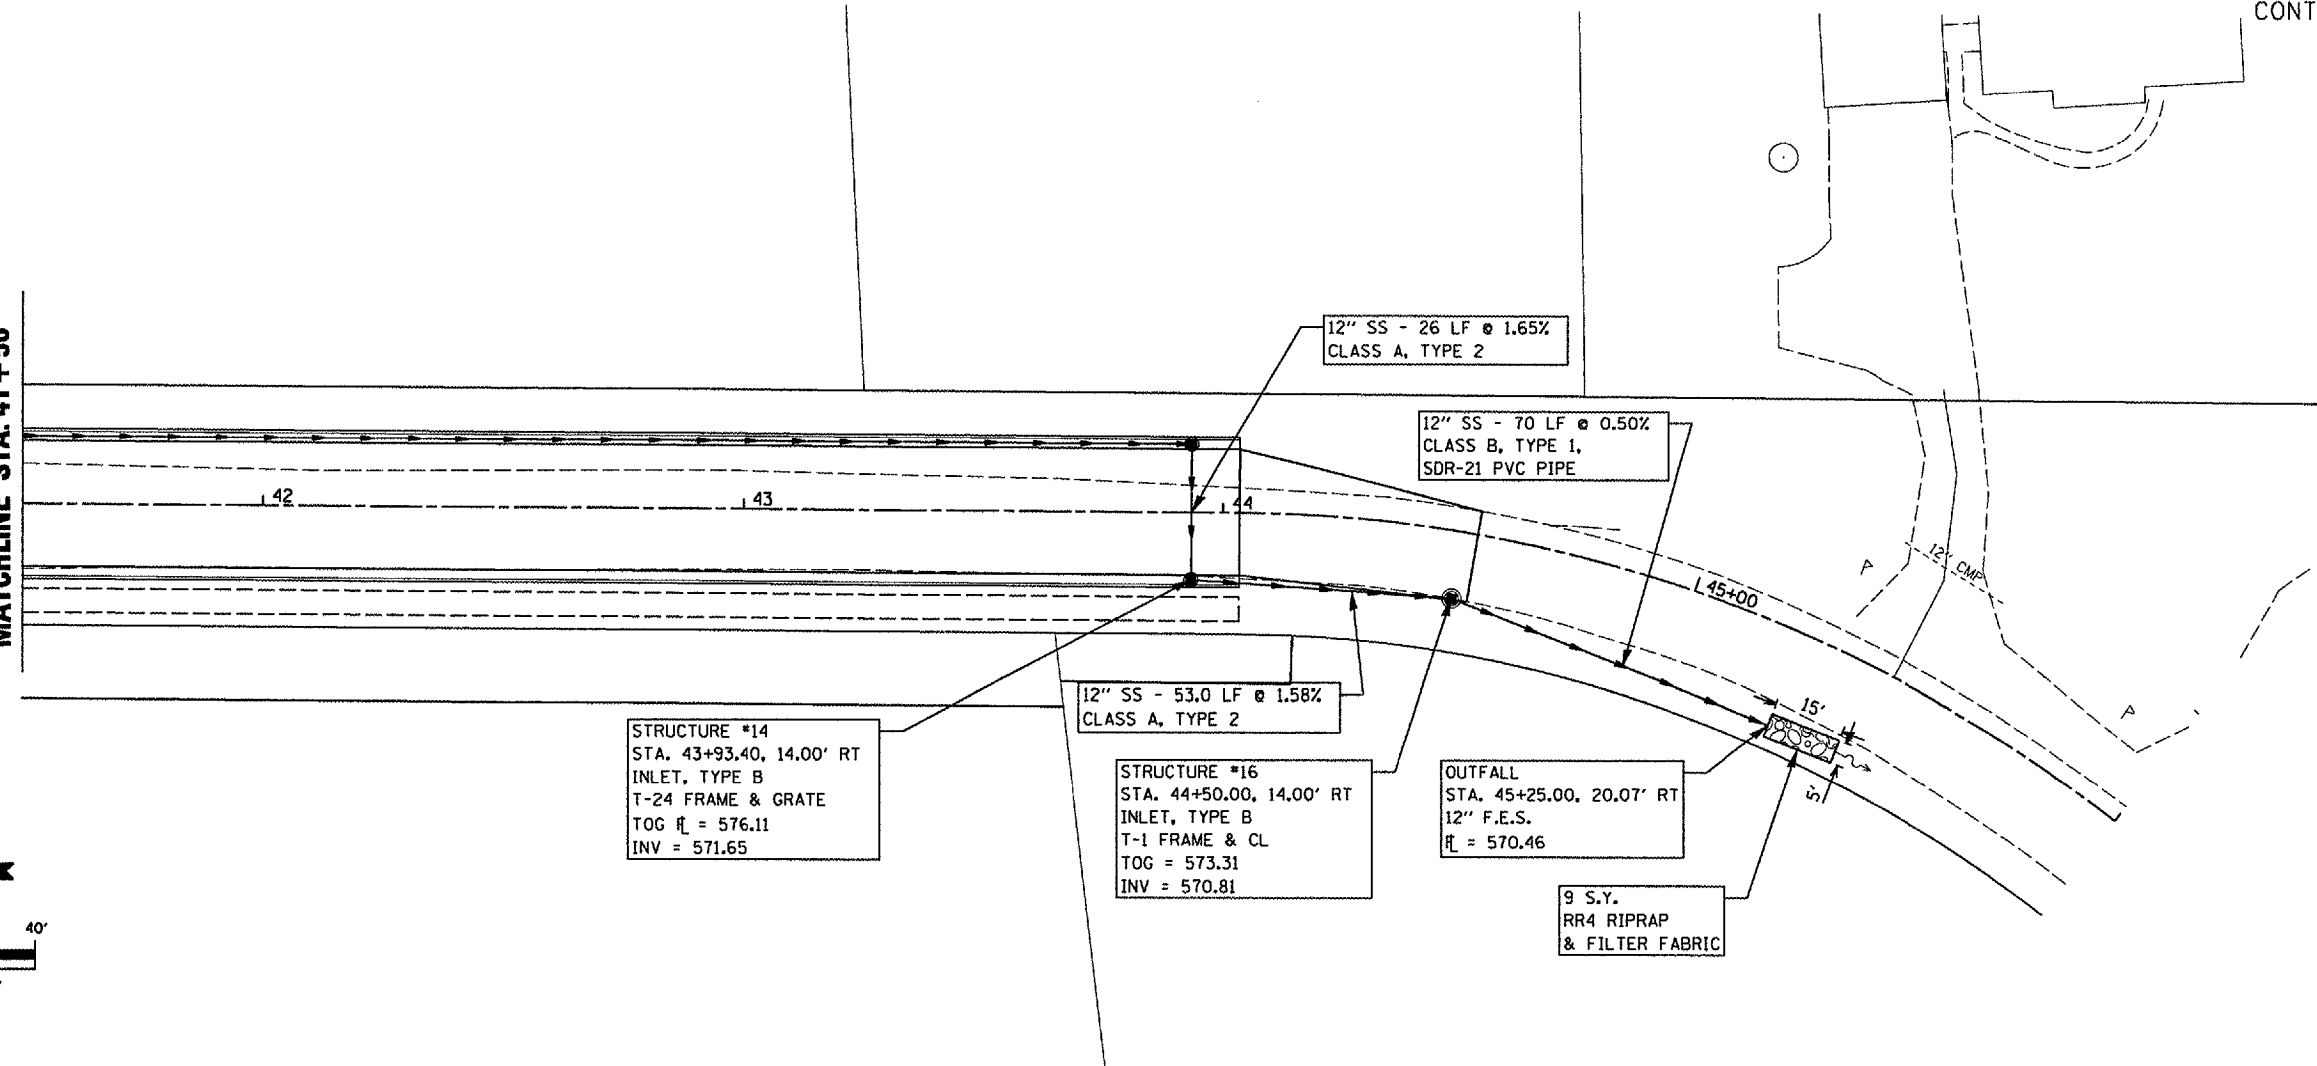

PLOT DATE = 3/21/2007  
 FILE NAME = P:\018\795\04\Phase IV Plans\REVISED 2-16-07\018795PST\_4.dgn  
 PLOT SCALE = 40,0000 // IN  
 USER NAME = dbugga

TITLE  
**STORM SEWER PLAN AND PROFILE**  
 RIGHT SIDE - STA. 41+50 TO 45+50

PROJECT:  
**SEIBERT ROAD RECONSTRUCTION - PHASE IV**  
**VILLAGE OF SHILOH**  
**ST. CLAIR COUNTY, ILLINOIS**

REV.	DATE	DESCRIPTION
△		
△		
△		

DRAWN BY:	MJJ	SHEET
DESIGNED BY:	MJJ	
CHECKED BY:	XXX	<b>24</b>
APPROVED BY:	XXX	
PROJECT NUMBER	T20010479	OF 38 SHEETS
<input checked="" type="checkbox"/> ISSUED FOR REVIEW	<input type="checkbox"/> ISSUED FOR BIDDING	
<input type="checkbox"/> ISSUED FOR CONSTR.	<input type="checkbox"/> RECORD DRAWING	