

STATE OF ILLINOIS  
DEPARTMENT OF TRANSPORTATION  
DIVISION OF HIGHWAYS

PLANS FOR PROPOSED  
FEDERAL AID HIGHWAY  
VILLAGE OF CAHOKIA

FAU ROUTE 9276 (PARIS AVE. RESURFACING)  
SECTION NUMBER 05-00029-02-RS  
PROJECT NUMBER M-5011 (237)  
ST. CLAIR COUNTY  
C-98-334-07

F.A.U. RTE.	SECTION	COUNTY	TOTAL SHEETS	SHEET NO.
9276	05-00029-02-RS	ST CLAIR	10	1
FED. ROAD DIST. NO.	ILLINOIS	FED. AID PROJECT		
CONTRACT NO. 97311				

INDEX OF SHEETS

- 1 COVER SHEET
- 2 GENERAL NOTES, SUMMARY OF QUANTITIES AND TYPICAL ROADWAY SECTIONS
- 3 SCHEDULE OF QUANTITIES
- 4-10 PLAN AND PROFILE SHEETS


STANDARDS

000001-04	701301-02	702001-06
424001-04	701311-02	780001-01
606001-03	701501-03	781001-02

UTILITY OWNERS

SEE SHEET 2 FOR UTILITY OWNERS


SCALES USED FOR VARIOUS PLAN SHEETS

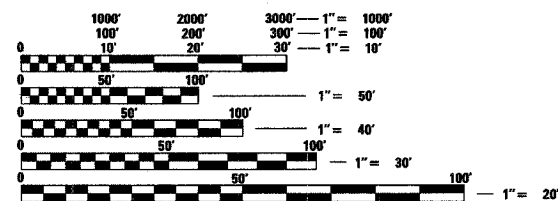

FULL SIZE PLANS HAVE BEEN PREPARED USING STANDARD ENGINEERING SCALES. REDUCED SIZED PLANS WILL NOT CONFORM TO STANDARD SCALES. IN MAKING MEASUREMENTS ON REDUCED PLANS, THE ABOVE SCALES MAY BE USED.

J.U.L.I.E.  
JOINT UTILITY LOCATION INFORMATION FOR EXCAVATION  
1-800-892-0123

CONTRACT NO. 97311

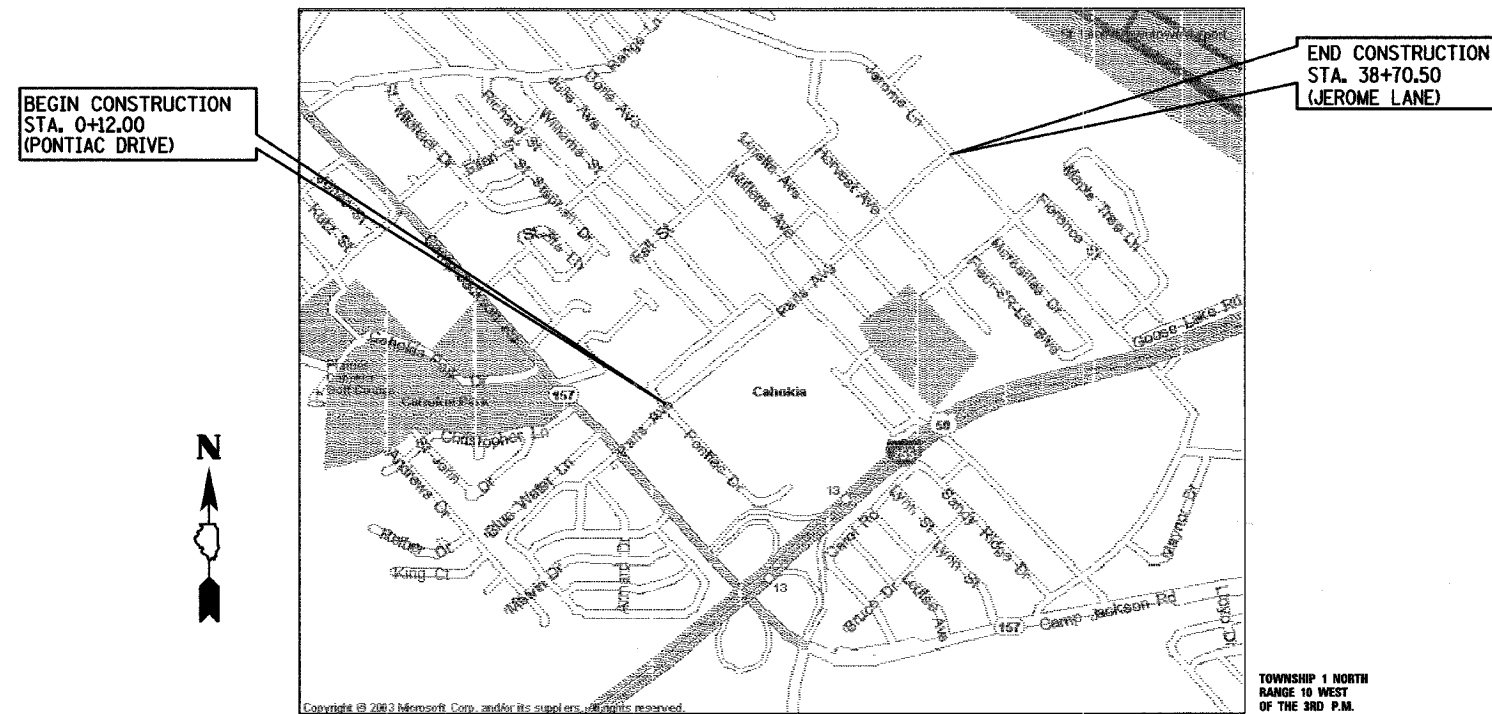

TOTAL LENGTH OF SECTION: 3858.5 FEET = 0.7308 MILES

DESIGN SPEED  
URBAN 30 MPH

ROADWAY DESIGN DESIGNATION  
LOCAL (RESIDENTIAL) (TWS-2)

CURRENT ADT = 3400

LOCATION MAP



*Jeremy J. Connor* 4/5/07  
ILL PE 062-057938 JEREMY J. CONNOR DATE  
LICENSE EXPIRES 11/30/2007

TOWNSHIP 1 NORTH  
RANGE 10 WEST  
OF THE 3RD P.M.

END CONSTRUCTION  
STA. 38+70.50  
(JEROME LANE)

BEGIN CONSTRUCTION  
STA. 0+12.00  
(PONTIAC DRIVE)

ILLINOIS DEPARTMENT OF TRANSPORTATION

APPROVED \_\_\_\_\_ 20\_\_\_\_  
*Frank C. Bergman*  
VILLAGE OF CAHOKIA, BOARD PRESIDENT

PASSED April 13 20 07  
*Jennifer S. Bertino*  
DISTRICT 8 ENGINEER OF LOCAL ROADS & STREETS

RELEASING FOR BID  
BASED ON LIMITED  
REVIEW 4-13 20 07  
*Mary C. Lammie*  
DEPUTY DIRECTOR OF HIGHWAYS, REGION 5 ENGINEER