
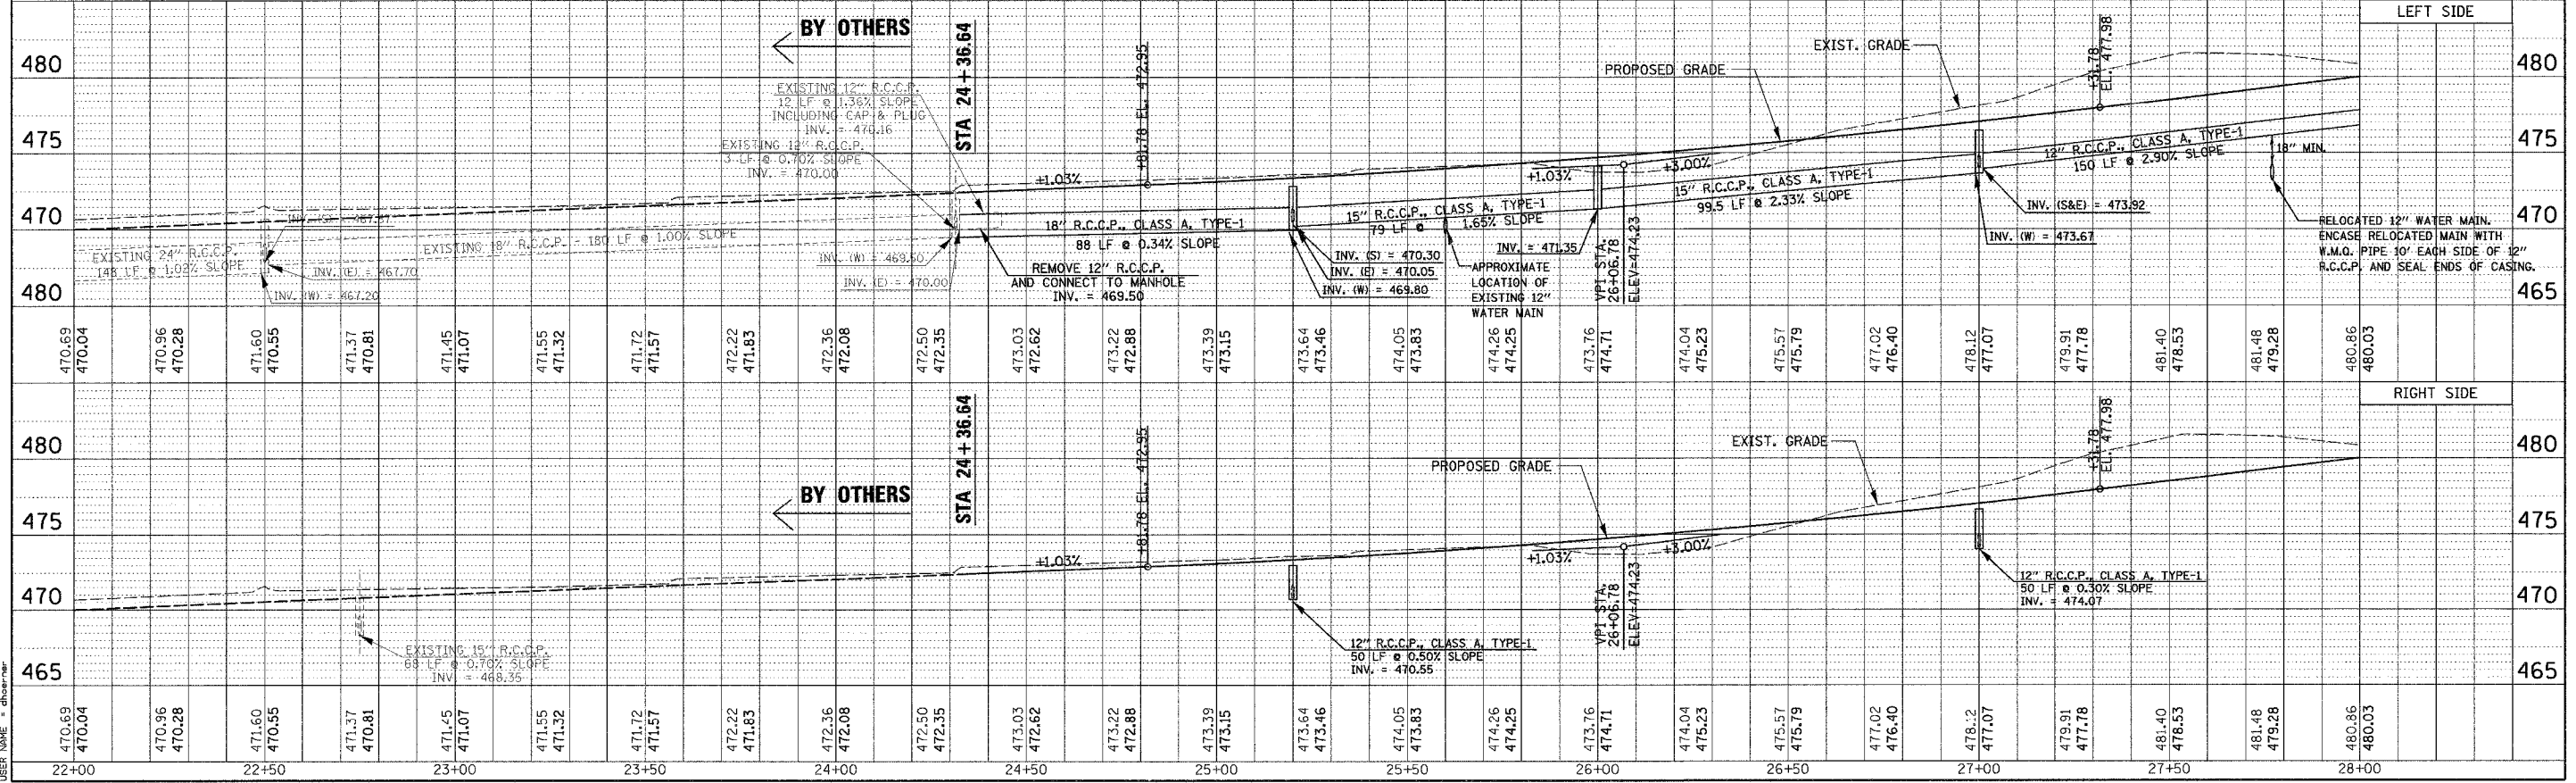
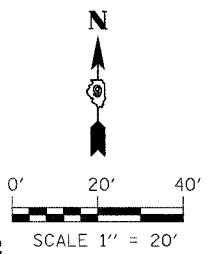


F.A.U. RTE.	SECTION	COUNTY	TOTAL SHEETS	SHEET NO.
9718	0X1-6-2HKB	WILLIAMSON	272	61
STA. 24+36.64		TO STA. 28+00		
FED. ROAD DIST. NO. 9 ILLINOIS FED. AID PROJECT				

PLANNED	DATE
DESIGNED	
CHECKED	
APPROVED	
BY	

PROFILE	DATE
DESIGNED	
CHECKED	
APPROVED	
BY	

PLOT DATE: 5/4/2007
 FILE NAME: P:\98994\water_main_relocation_morgan_ave.dgn
 USER: J...
 DATE: 5/4/2007

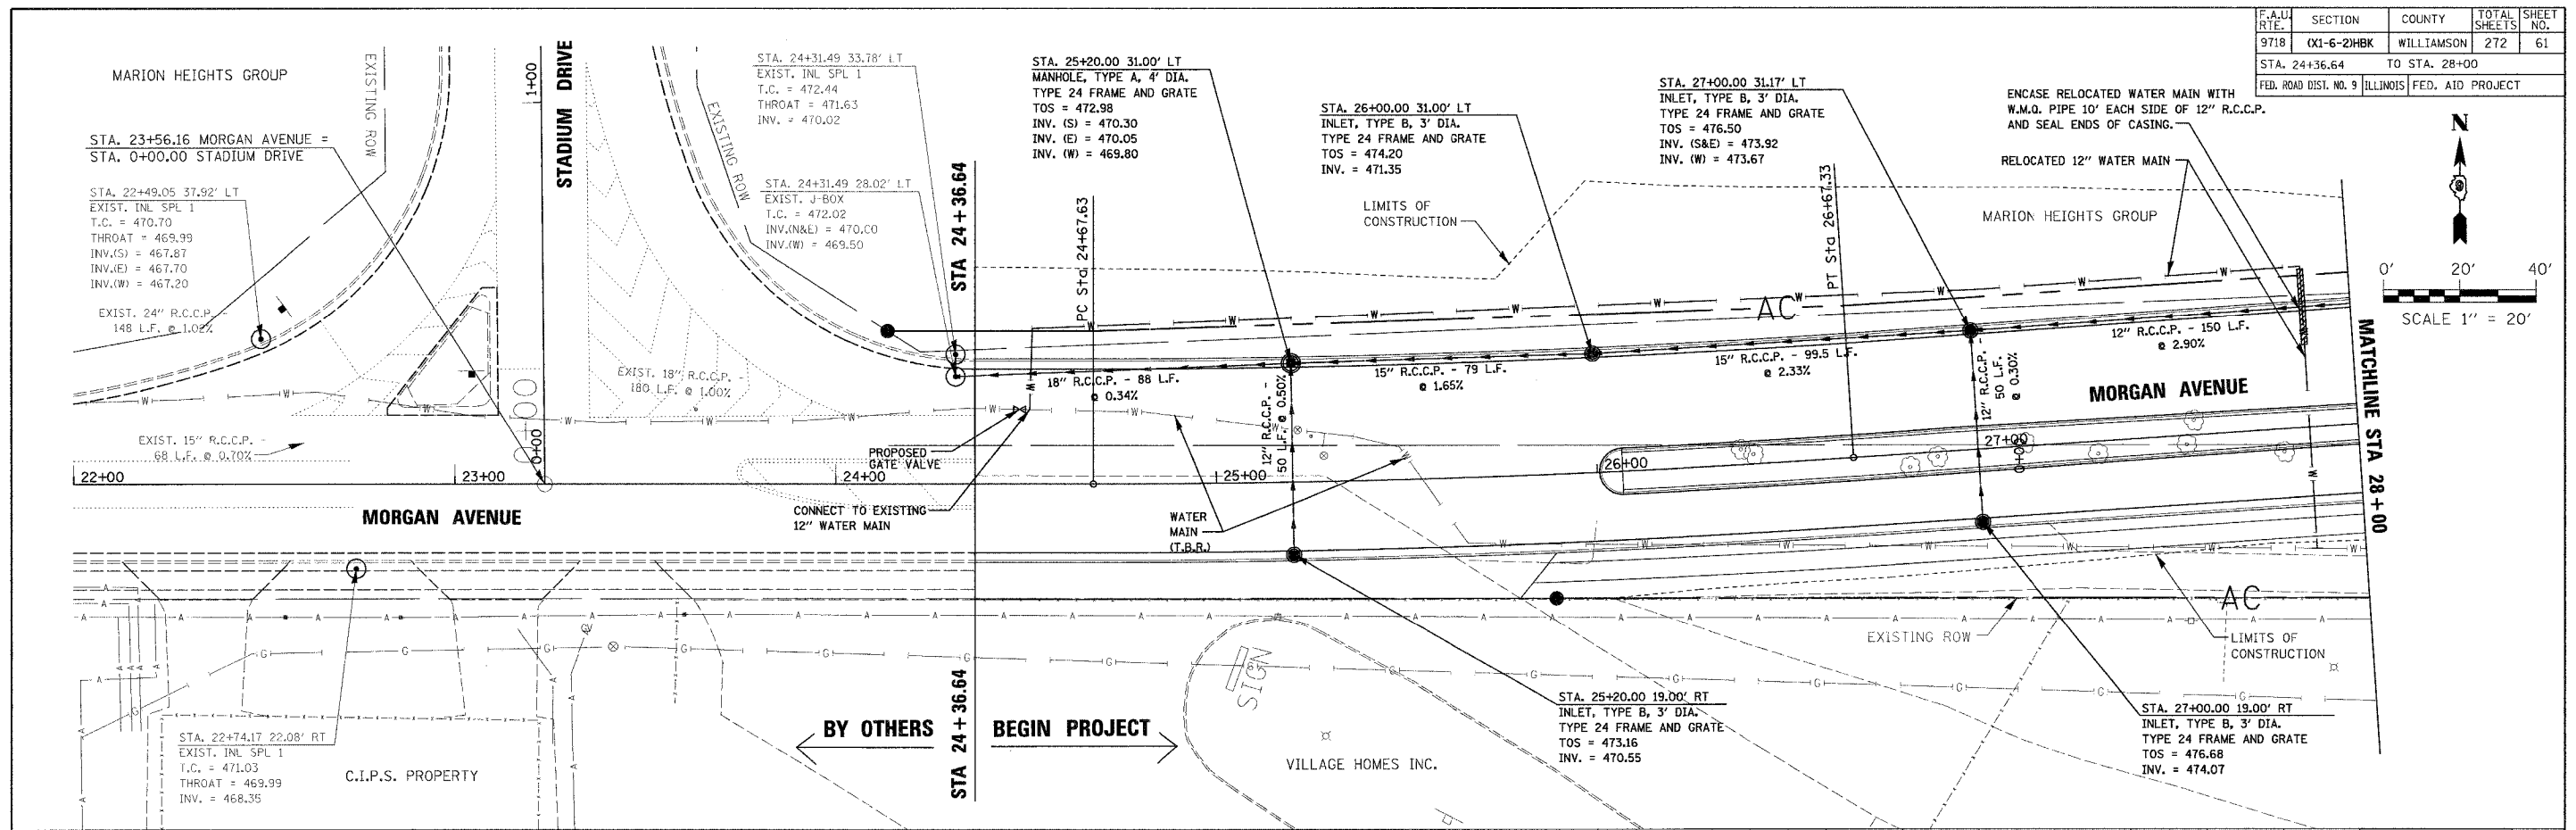

MORGAN AVENUE PROPOSED DRAINAGE PLAN & PROFILE STA 24+36.64 TO 28+00