
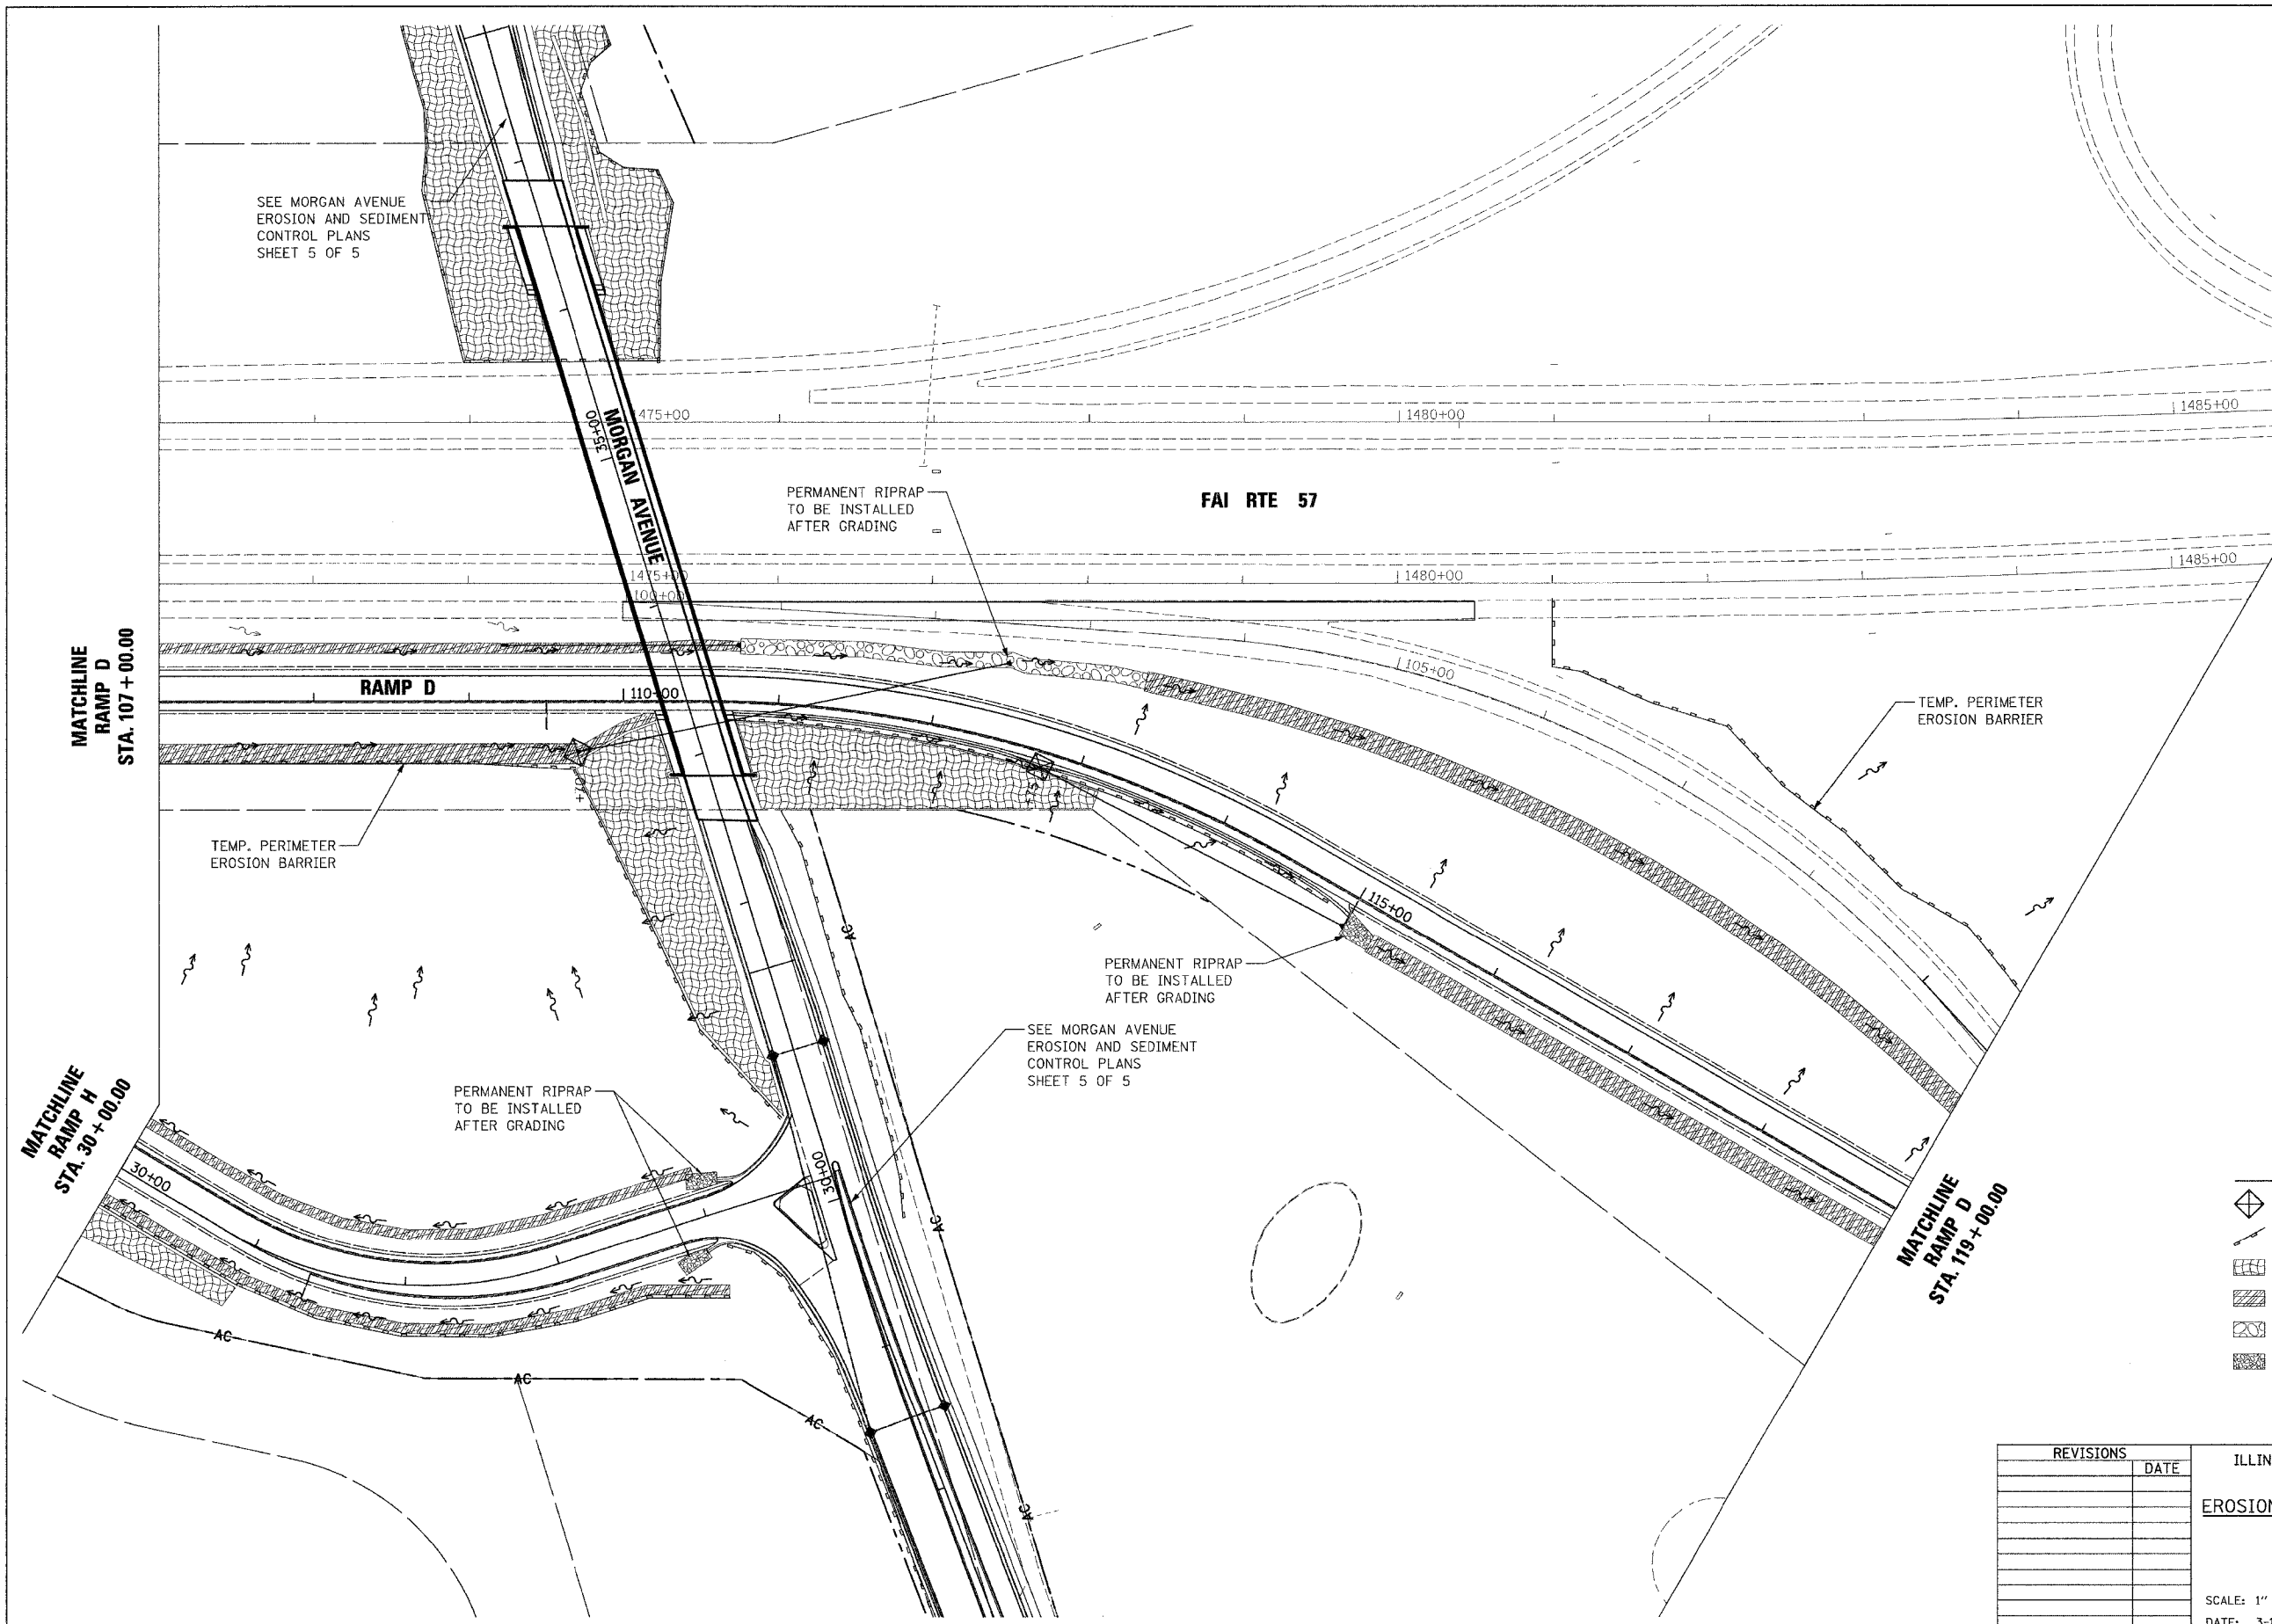


F.A.I. RTE.	SECTION	COUNTY	TOTAL SHEETS	SHEET NO.
57	0X1-6-2H8K	WILLIAMSON	272	67
STA. 107+00		TO STA. 119+00		
FED. ROAD DIST. NO. 9 ILLINOIS FED. AID PROJECT				

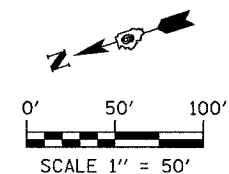

SEE MORGAN AVENUE
EROSION AND SEDIMENT
CONTROL PLANS
SHEET 5 OF 5

PERMANENT RIPRAP
TO BE INSTALLED
AFTER GRADING

FAI RTE 57

TEMP. PERIMETER
EROSION BARRIER

TEMP. PERIMETER
EROSION BARRIER

PERMANENT RIPRAP
TO BE INSTALLED
AFTER GRADING

SEE MORGAN AVENUE
EROSION AND SEDIMENT
CONTROL PLANS
SHEET 5 OF 5

PERMANENT RIPRAP
TO BE INSTALLED
AFTER GRADING

LEGEND

- INLET AND PIPE PROTECTION
- PERIMETER EROSION BARRIER
- EROSION CONTROL BLANKET
- TURF REINFORCEMENT MAT
- STONE RIPRAP CLASS A4
- STONE RIPRAP CLASS A3

REVISIONS	DATE

ILLINOIS DEPARTMENT OF TRANSPORTATION
EROSION AND SEDIMENT CONTROL PLANS
SHEET 3 OF 5
MORGAN AVENUE INTERCHANGE
FAI ROUTE 57 WITH FAU ROUTE 9718
WILLIAMSON COUNTY
SCALE: 1" = 50'
DATE: 3-19-2007
DRAWN BY: MJ
CHECKED BY: RD

PLOT DATE = 3/29/2007
FILE NAME = P:\V\46800\cogn\2446800e-ca.dgn
PLOT SCALE = 50.00000 / 1in.
USER NAME = gboerner