


F.A.I. RTE.	SECTION	COUNTY	TOTAL SHEETS	SHEET NO.
57	(X1-6-2)HBK	WILLIAMSON	272	68
STA. 119+00		TO STA. END		
FED. ROAD DIST. NO. 9		ILLINOIS FED. AID PROJECT		

MATCHLINE
RAMP D
STA. 119 + 00

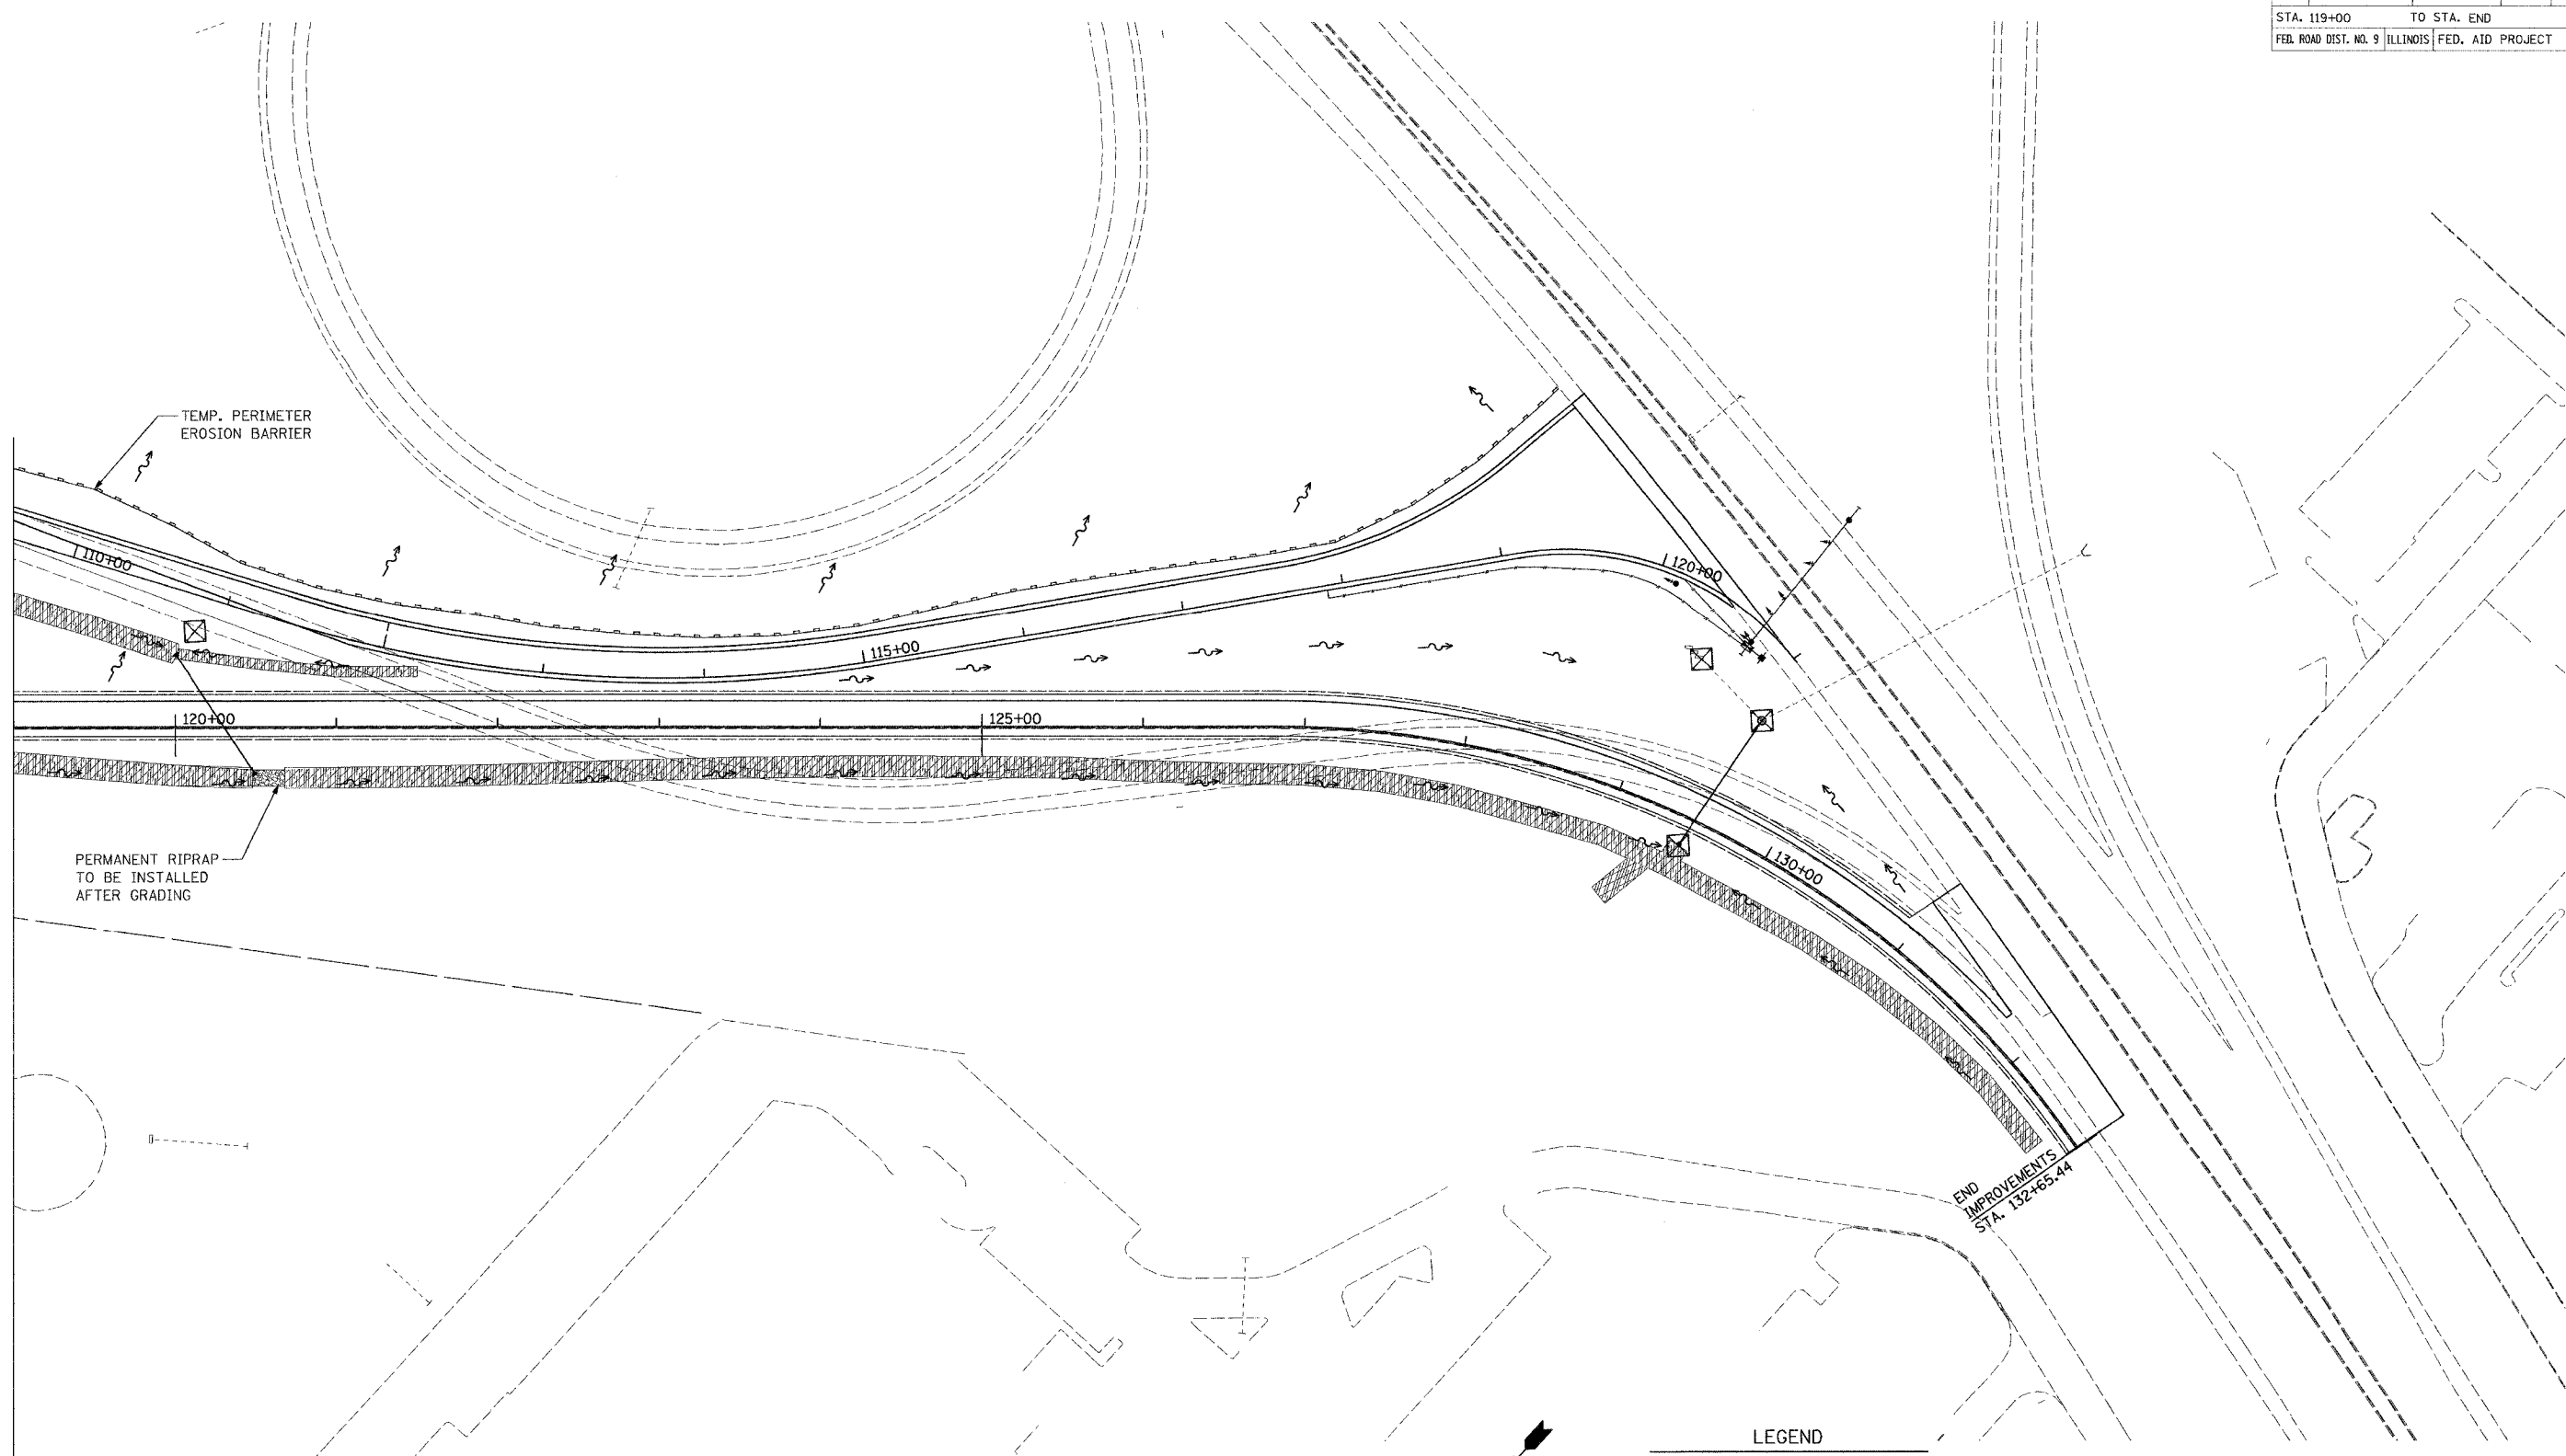


TEMP. PERIMETER
EROSION BARRIER

PERMANENT RIPRAP
TO BE INSTALLED
AFTER GRADING

END
IMPROVEMENTS
STA. 132+65.44

PLOT DATE = 3/20/2007
FILE NAME = F:\A\98994\egp\04080800-00.dgn
PLOT SCALE = 50.0000' / 1" / IN.
USER NAME = channer

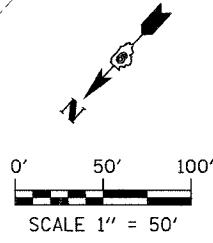

LEGEND

- INLET AND PIPE PROTECTION
- PERIMETER EROSION BARRIER
- EROSION CONTROL BLANKET
- TURF REINFORCEMENT MAT
- STONE RIPRAP CLASS A4
- STONE RIPRAP CLASS A3

REVISIONS	
NO.	DATE

ILLINOIS DEPARTMENT OF TRANSPORTATION
EROSION AND SEDIMENT CONTROL PLANS
SHEET 4 OF 5
MORGAN AVENUE INTERCHANGE
FAI ROUTE 57 WITH FAU ROUTE 9718
WILLIAMSON COUNTY
SCALE: 1" = 50'
DATE: 3-19-2007
DRAWN BY: MJ
CHECKED BY: RD