



CONTRACT NO. 99199

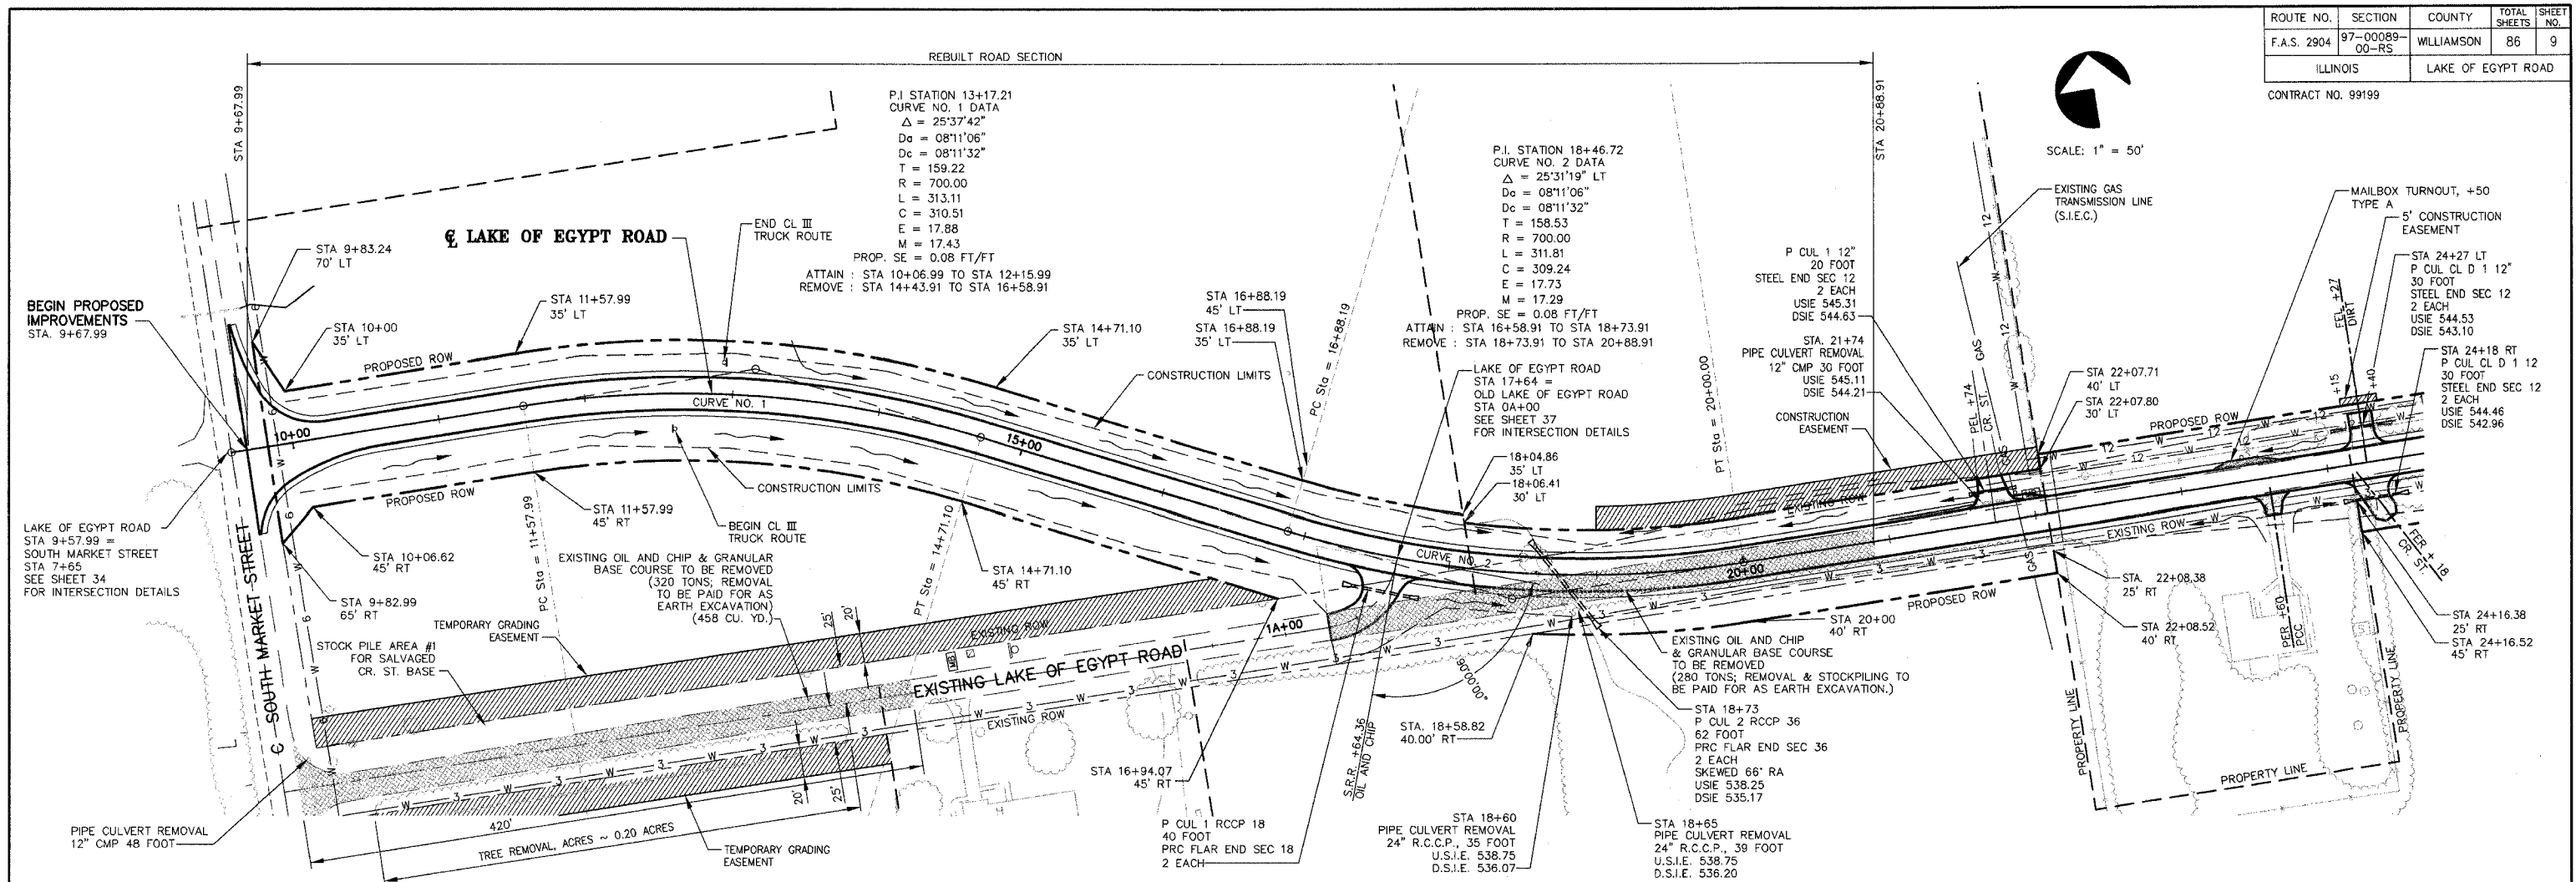

SCALE: 1" = 50'

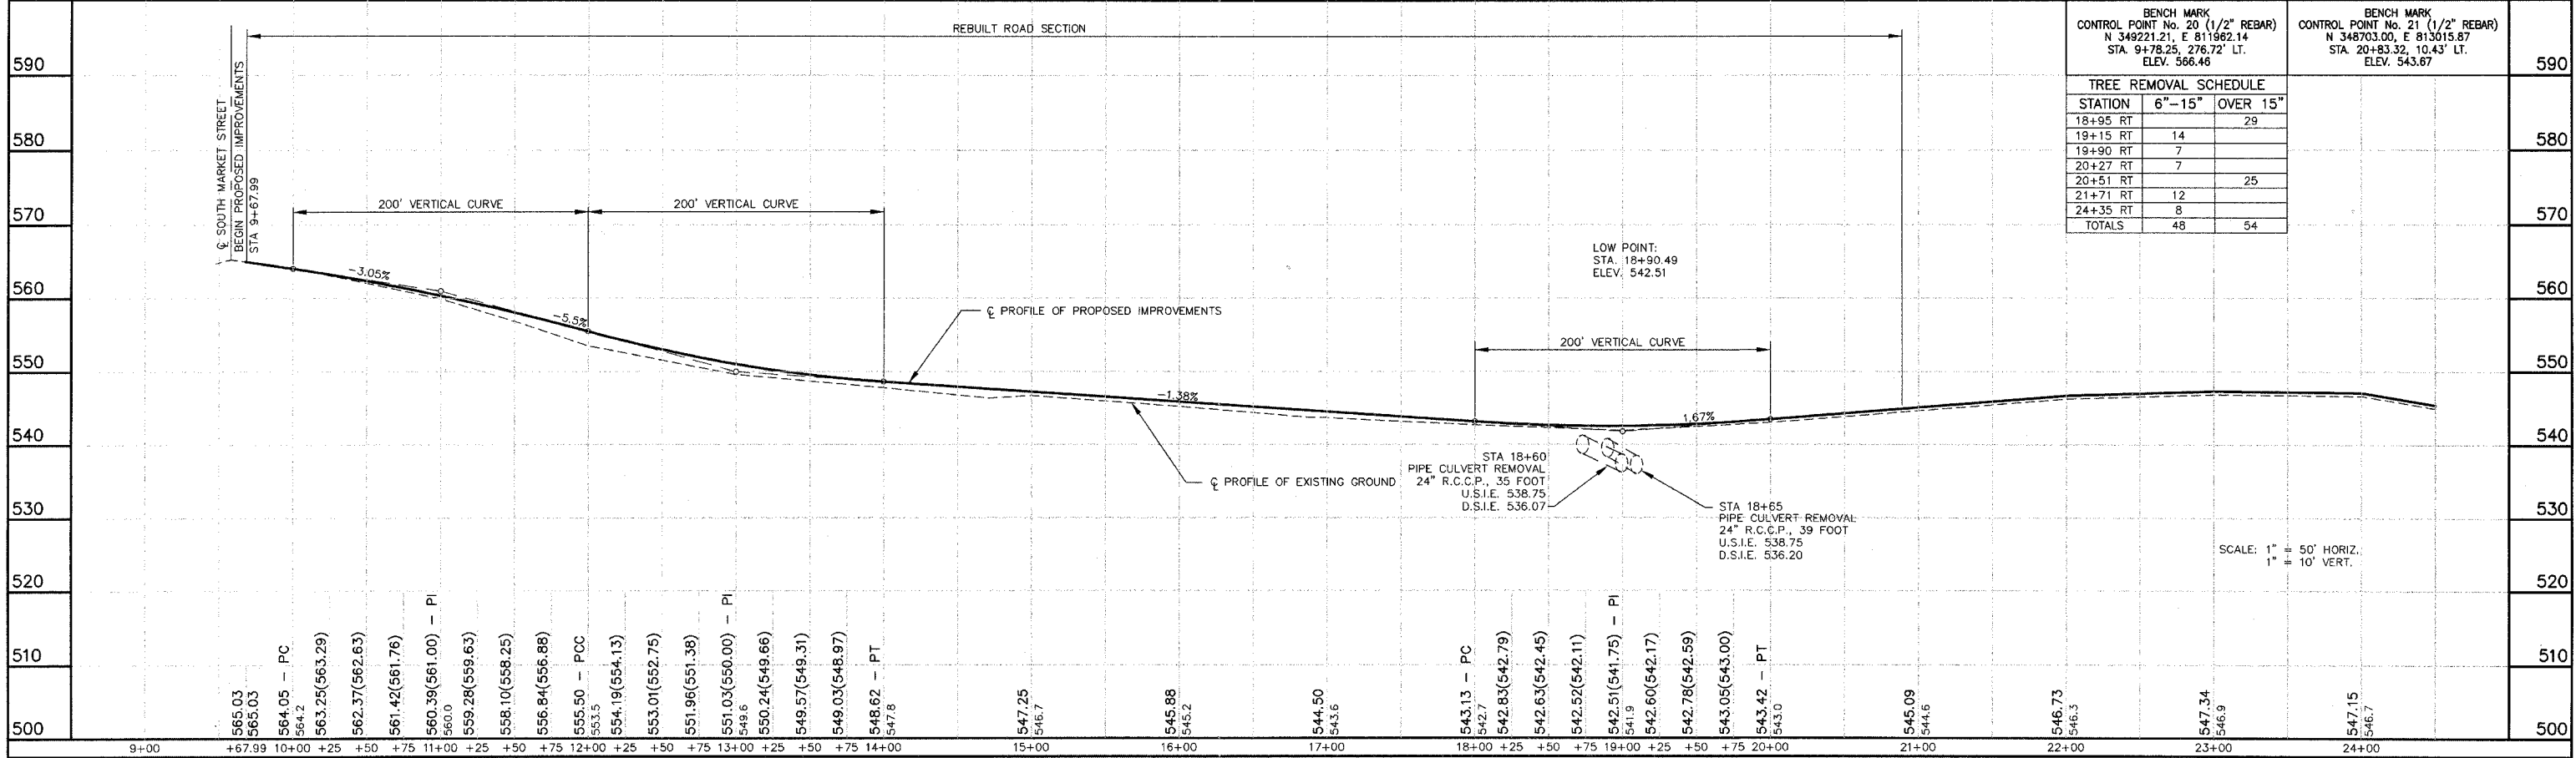

SCALE: 1" = 50' HORIZ.,
1" = 10' VERT.

LAKE OF EGYPT ROAD IMPROVEMENTS - PLAN AND PROFILE - STA 9+67.99 TO STA 24+50

P:\0204\Combined Plans\08 RCP\04.dwg, 3/15/2007 3:39:21 PM