
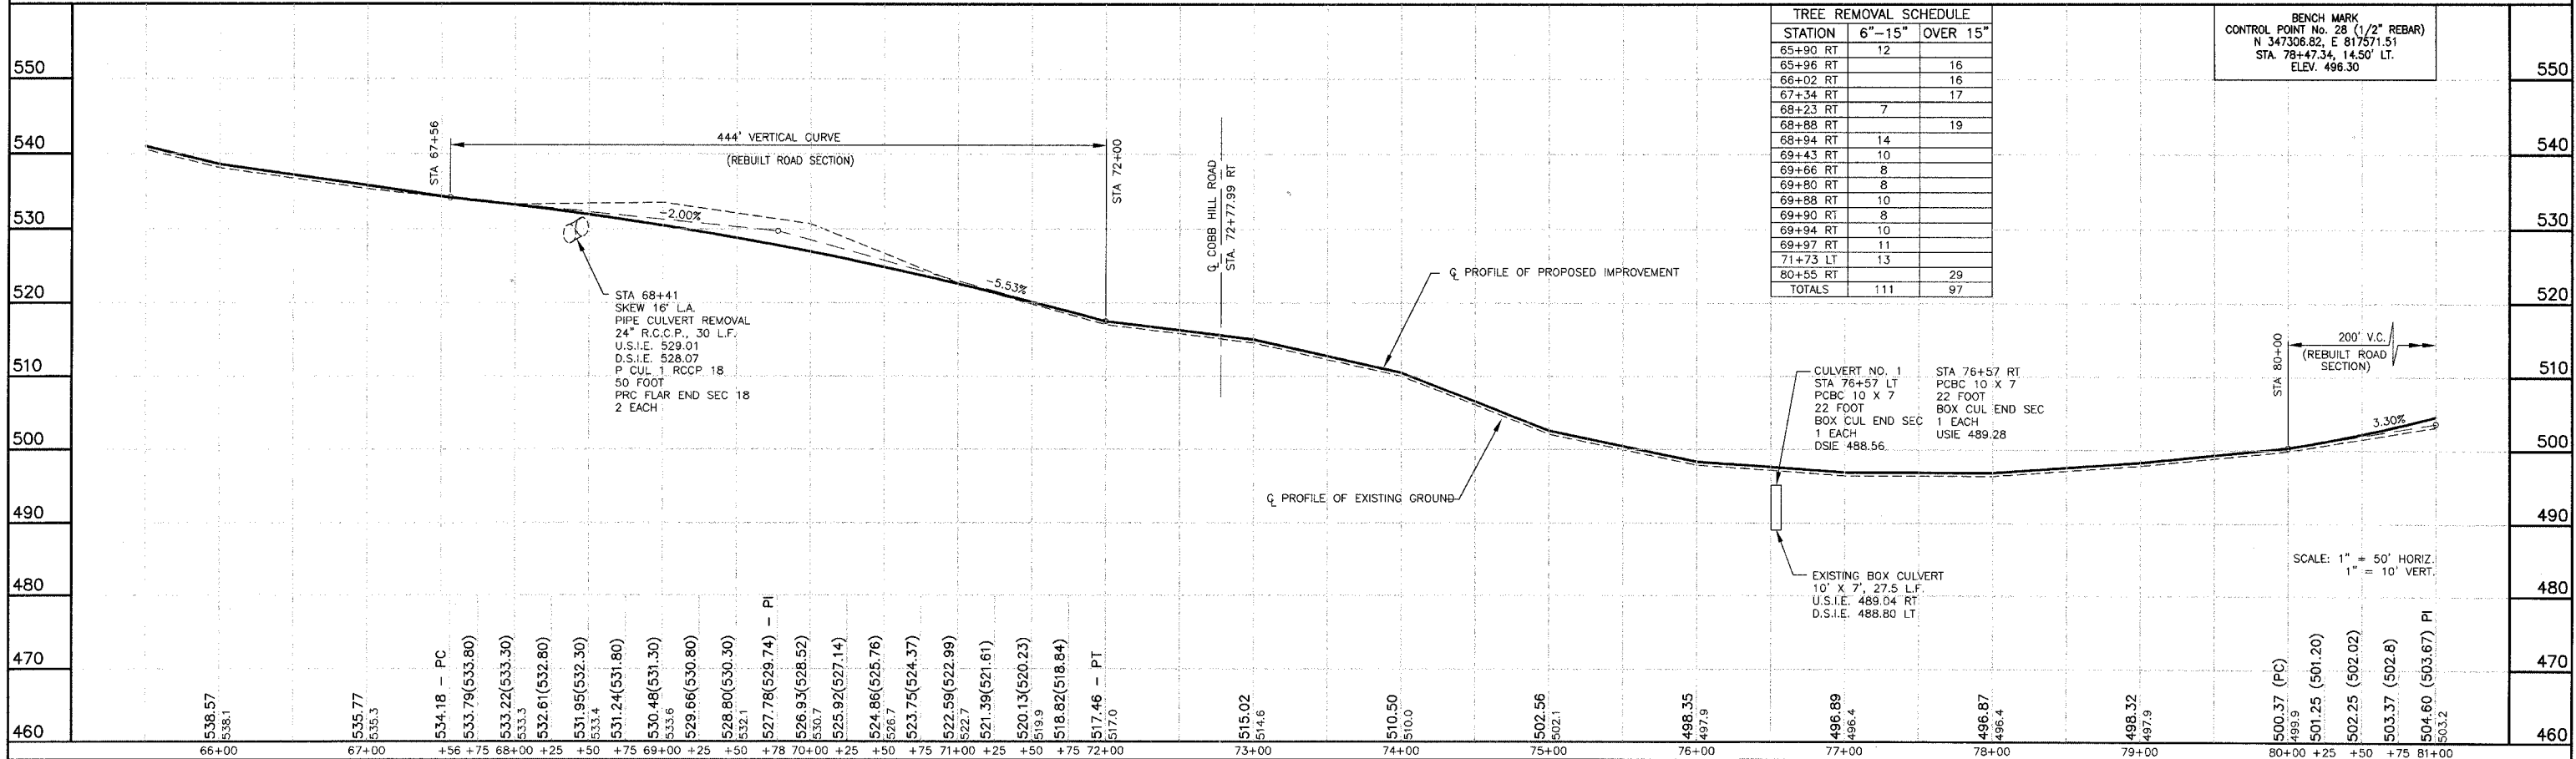


CONTRACT NO. 99199

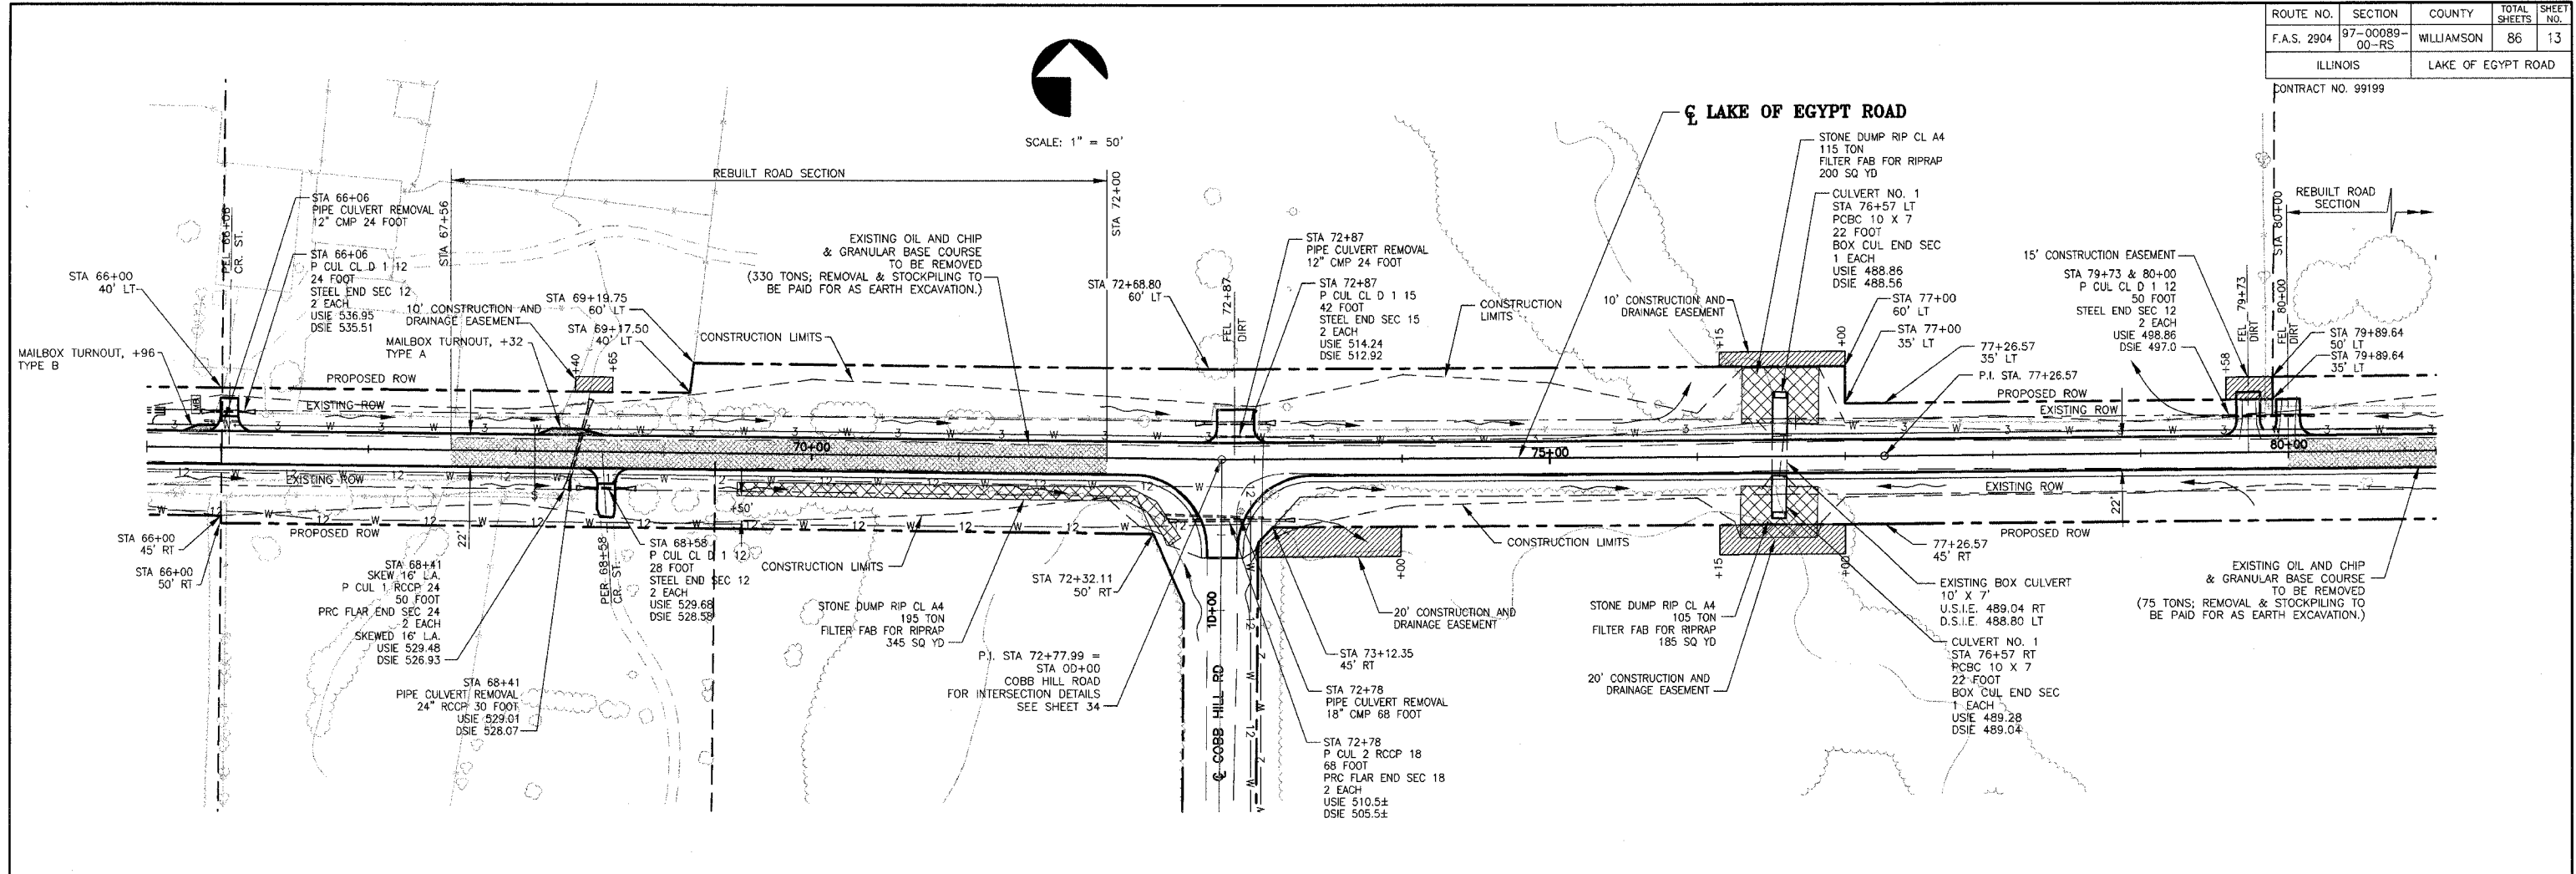

TREE REMOVAL SCHEDULE		
STATION	6"-15"	OVER 15"
65+90 RT	12	16
65+96 RT		16
66+02 RT		16
67+34 RT		17
68+23 RT	7	
68+88 RT		19
68+94 RT	14	
69+43 RT	10	
69+66 RT	8	
69+80 RT	8	
69+88 RT	10	
69+90 RT	8	
69+94 RT	10	
69+97 RT	11	
71+73 LT	13	
80+55 RT		29
TOTALS	111	97

BENCH MARK  
CONTROL POINT No. 28 (1/2" REBAR)  
N 347306.82, E 817571.51  
STA. 78+47.34, 14.50' LT.  
ELEV. 496.30

SCALE: 1" = 50' HORIZ.  
1" = 10' VERT.

LAKE OF EGYPT ROAD IMPROVEMENTS - PLAN AND PROFILE - STA 65+50 TO STA 81+00

P:\00044\Combined Plans\13\PCP2001.dwg, 3/15/2007, 3:38:49 PM