


CONTRACT NO. 99199




SCALE: 1" = 50'

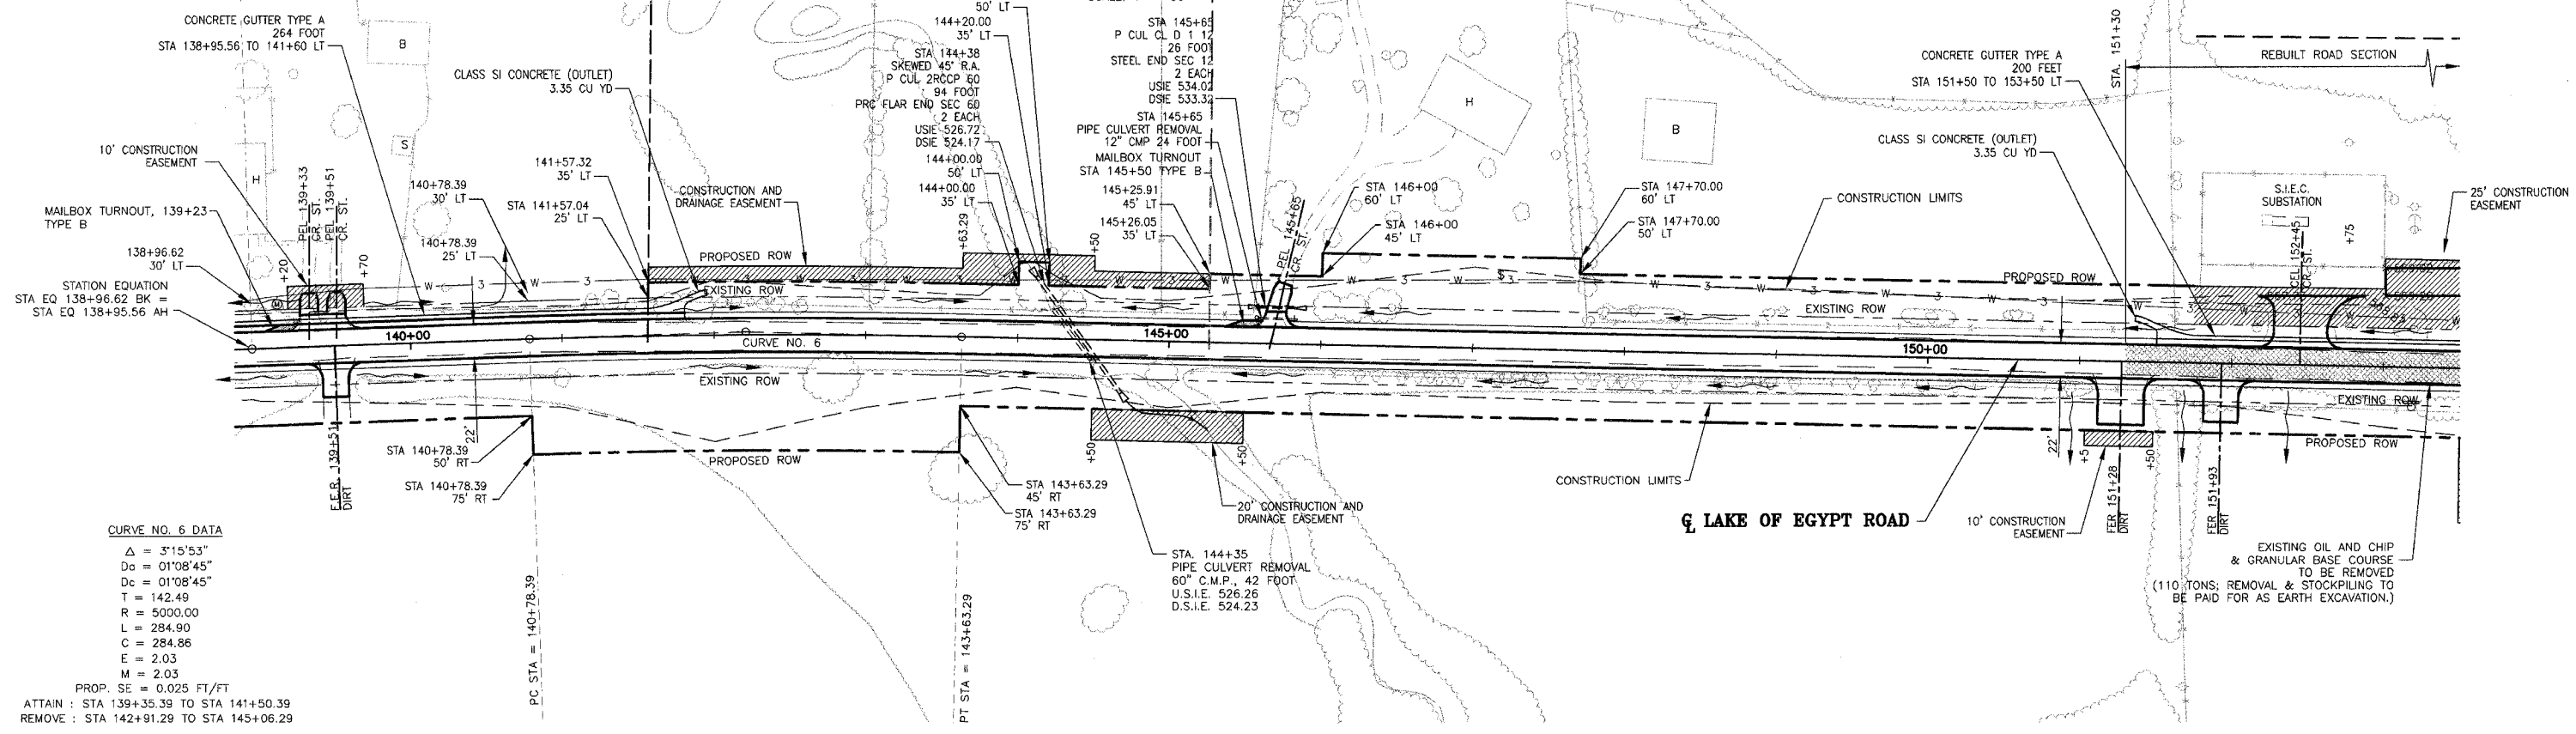

**CURVE NO. 6 DATA**

Δ = 3°15'53"  
 D<sub>o</sub> = 01°08'45"  
 D<sub>c</sub> = 01°08'45"  
 T = 142.49  
 R = 5000.00  
 L = 284.90  
 C = 284.86  
 E = 2.03  
 M = 2.03

PROP. SE = 0.025 FT/FT  
 ATTAIN : STA 139+35.39 TO STA 141+50.39  
 REMOVE : STA 142+91.29 TO STA 145+06.29

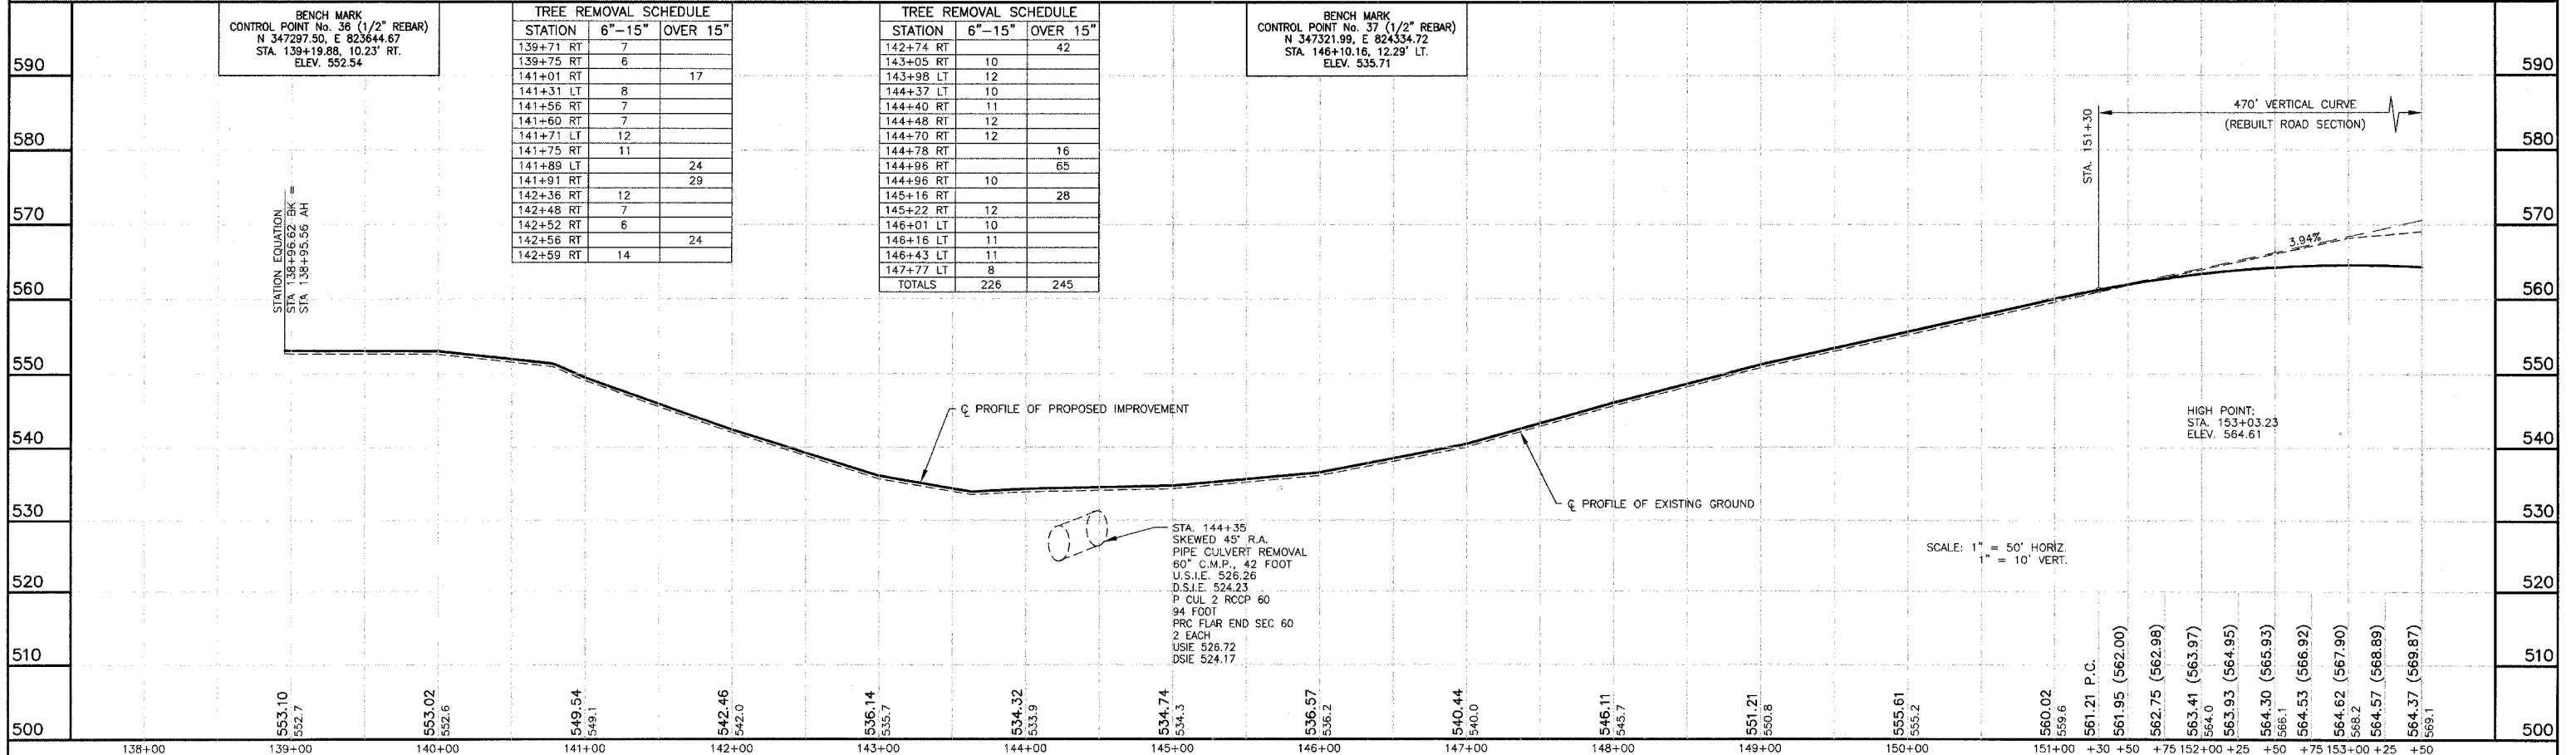

TREE REMOVAL SCHEDULE		
STATION	6"-15"	OVER 15"
139+71 RT	7	
139+75 RT	6	
141+01 RT		17
141+31 LT	8	
141+56 RT	7	
141+60 RT	7	
141+71 LT	12	
141+75 RT	11	
141+89 LT		24
141+91 RT		29
142+36 RT	12	
142+48 RT	7	
142+52 RT	6	
142+56 RT		24
142+59 RT	14	

TREE REMOVAL SCHEDULE		
STATION	6"-15"	OVER 15"
142+74 RT		42
143+05 RT	10	
143+98 LT	12	
144+37 LT	10	
144+40 RT	11	
144+48 RT	12	
144+70 RT	12	
144+78 RT		16
144+96 RT		65
144+96 RT	10	
145+16 RT		28
145+22 RT	12	
146+01 LT	10	
146+16 LT	11	
146+43 LT	11	
147+77 LT	8	
TOTALS	226	245

LAKE OF EGYPT ROAD IMPROVEMENTS - PLAN AND PROFILE - STA EQ 138+96.62 BK = 138+95.56 AH TO STA 153+00

P:\00044\Combined Plans\18 RC201022.dwg, 3/15/2007 3:27:57 PM