


NOTE 1: ITEMS TO BE CONSTRUCTED AT THIS LOCATION:

CONCRETE STAIRS AND SIDEWALK REMOVAL	L SUM
CONCRETE STAIRS	L SUM
PIPE HANDRAIL	26 FOOT
WOVEN WIRE FENCE (SPECIAL)	210 FOOT
WOVEN WIRE FENCE GATES, 4'X4' SINGLE	1 EACH

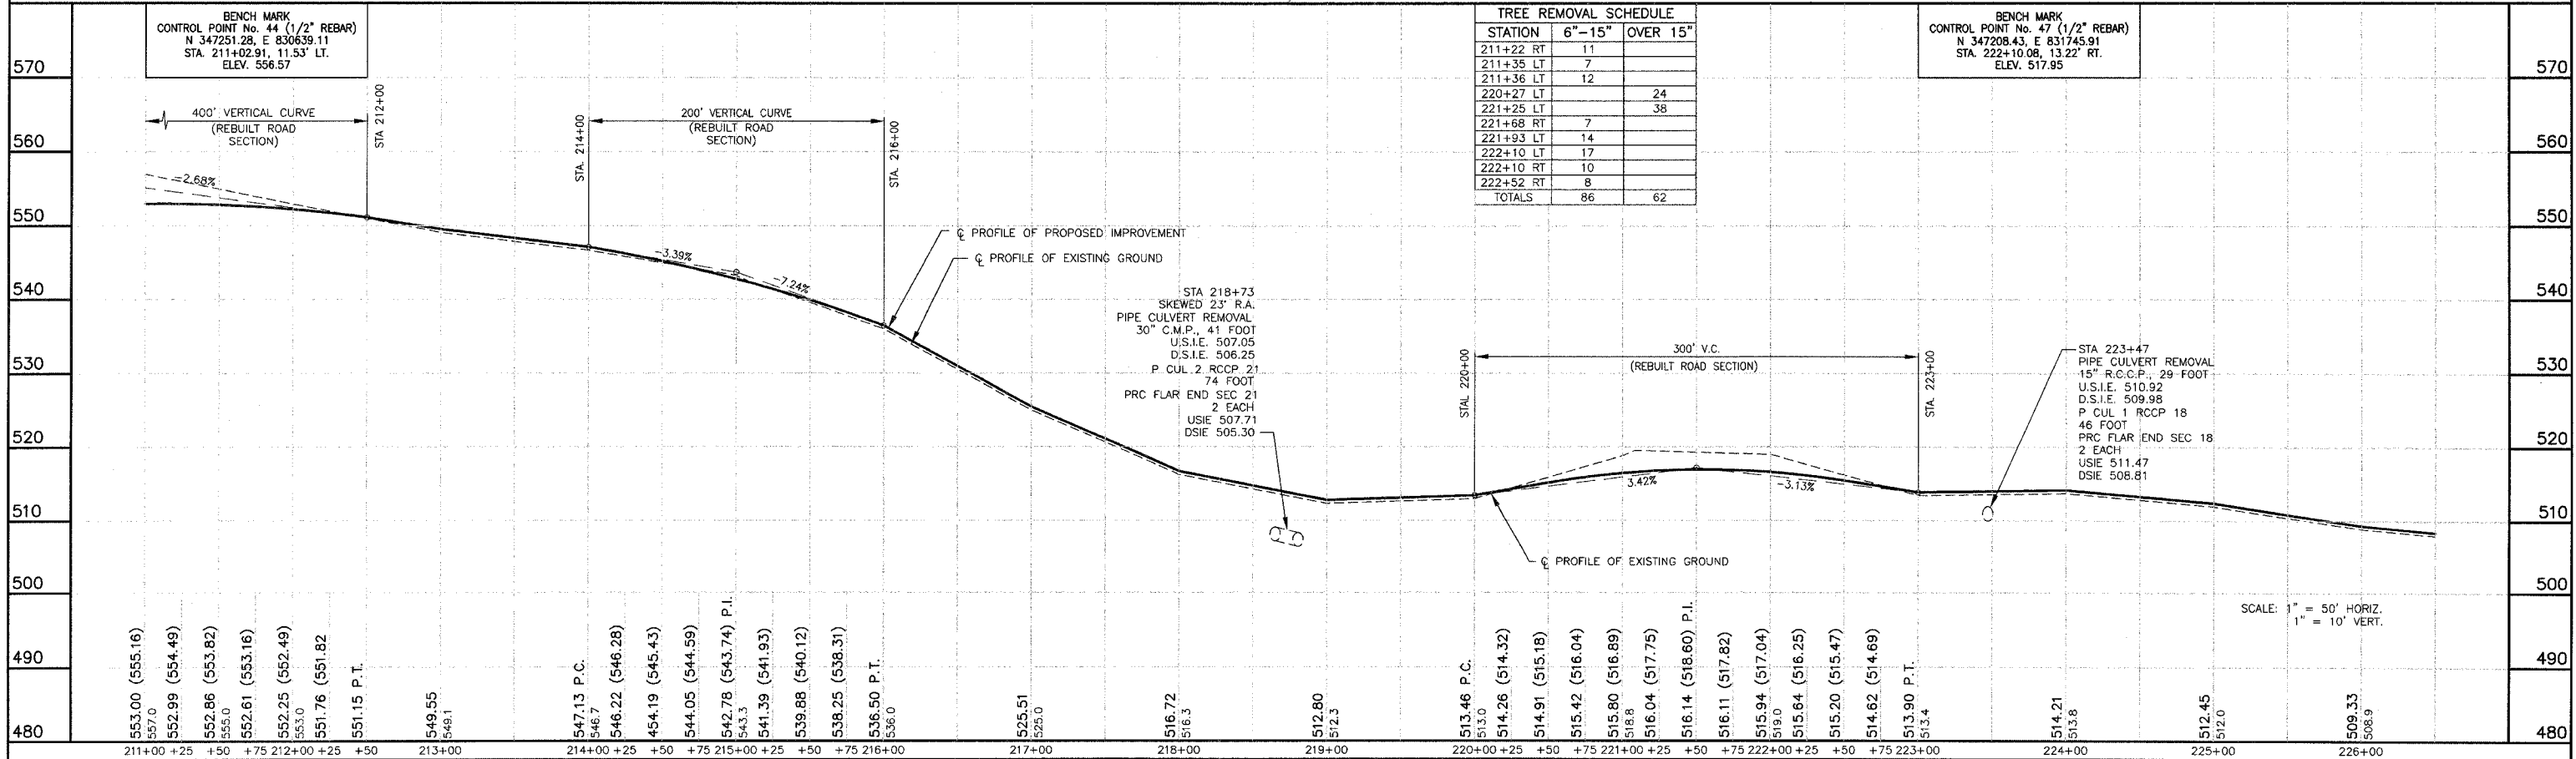

TREE REMOVAL SCHEDULE		
STATION	6"-15"	OVER 15"
211+22 RT	11	
211+35 LT	7	
211+36 LT	12	
220+27 LT		24
221+25 LT		38
221+68 RT	7	
221+93 LT	14	
222+10 LT	17	
222+10 RT	10	
222+52 RT	8	
TOTALS	86	62

BENCH MARK
CONTROL POINT No. 47 (1/2" REBAR)
N 347208.43, E 831745.91
STA. 222+10.08, 13.22' RT.
ELEV. 517.95

BENCH MARK
CONTROL POINT No. 44 (1/2" REBAR)
N 347251.28, E 830639.11
STA. 211+02.91, 11.53' LT.
ELEV. 556.57

SCALE: 1" = 50' HORIZ.
1" = 10' VERT.

LAKE OF EGYPT ROAD IMPROVEMENTS - PLAN AND PROFILE - STA 211+00 TO STA 226+50