


ROUTE NO.	SECTION	COUNTY	TOTAL SHEETS	SHEET NO.
F.A.S. 2904	97-00089-00-RS	WILLIAMSON	1	86
ILLINOIS		LAKE OF EGYPT ROAD		

CONTRACT NO. 99199

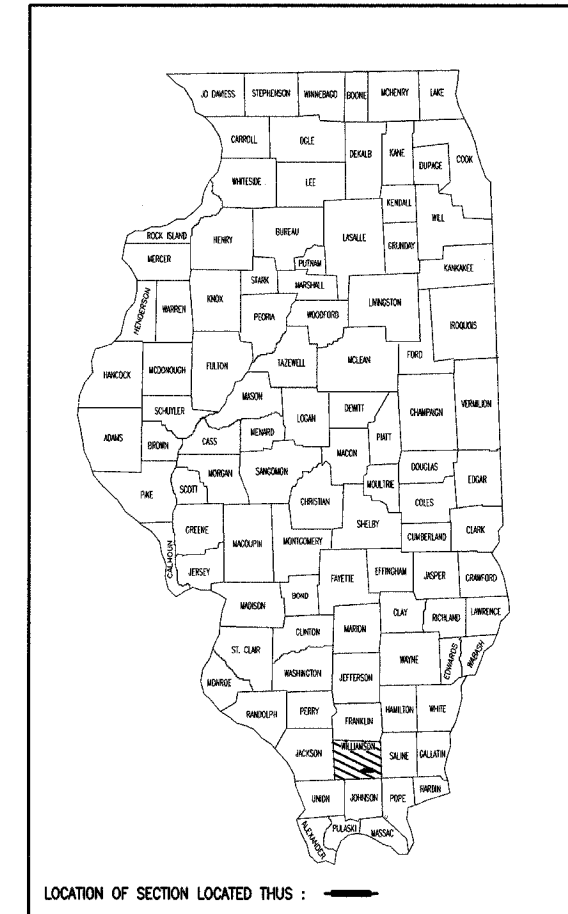

STATE OF ILLINOIS
DEPARTMENT OF TRANSPORTATION

PLANS FOR PROPOSED FEDERAL-AID SECONDARY SYSTEM

FAS ROUTE 2904
SECTION 97-00089-00-RS
WILLIAMSON COUNTY
LAKE OF EGYPT ROAD
PROJECT NO. SR 2904(203)
JOB NO. C-99-082-99

SCALES IN FEET



FULL SIZE PLANS HAVE BEEN PREPARED USING STANDARD
ENGINEERING SCALES. REDUCED SIZED PLANS WILL NOT
CONFORM TO STANDARD SCALES, IN MAKING MEASUREMENTS
ON REDUCED PLANS, THE ABOVE SCALES MAY BE USED.

STRUCTURAL DESIGN INFORMATION

FAS ROUTE 2904 LAKE OF EGYPT ROAD
STRUCTURAL DESIGN TRAFFIC YEAR: 2024
ROAD/STREET CLASSIFICATION: III
MINIMUM IBR: 5.2
LOAD LIMIT: 80,000 LB.
DESIGN PERIOD: 20 YEARS

LEG A

PV = 2,375 SU = 50 MU = 25
TRAFFIC FACTOR: 0.15


LEG B

PV = 1,115 SU = 50 MU = 25
TRAFFIC FACTOR: 0.15

LEG C

PV = 1,055 SU = 50 MU = 25
TRAFFIC FACTOR: 0.15

LEG A	LEG B	LEG C
DESIGN CLASSIFICATION : <u>COLLECTOR</u>	DESIGN CLASSIFICATION : <u>COLLECTOR</u>	DESIGN CLASSIFICATION : <u>COLLECTOR</u>
DHV : <u>245</u>	DHV : <u>120</u>	DHV : <u>115</u>
ADT 2004 : <u>2010</u>	ADT 2004 : <u>980</u>	ADT 2004 : <u>930</u>
ADT 2024 : <u>2450</u>	ADT 2024 : <u>1190</u>	ADT 2024 : <u>1130</u>
DESIGN SPEED : <u>50</u>	DESIGN SPEED : <u>50</u>	DESIGN SPEED : <u>50</u>

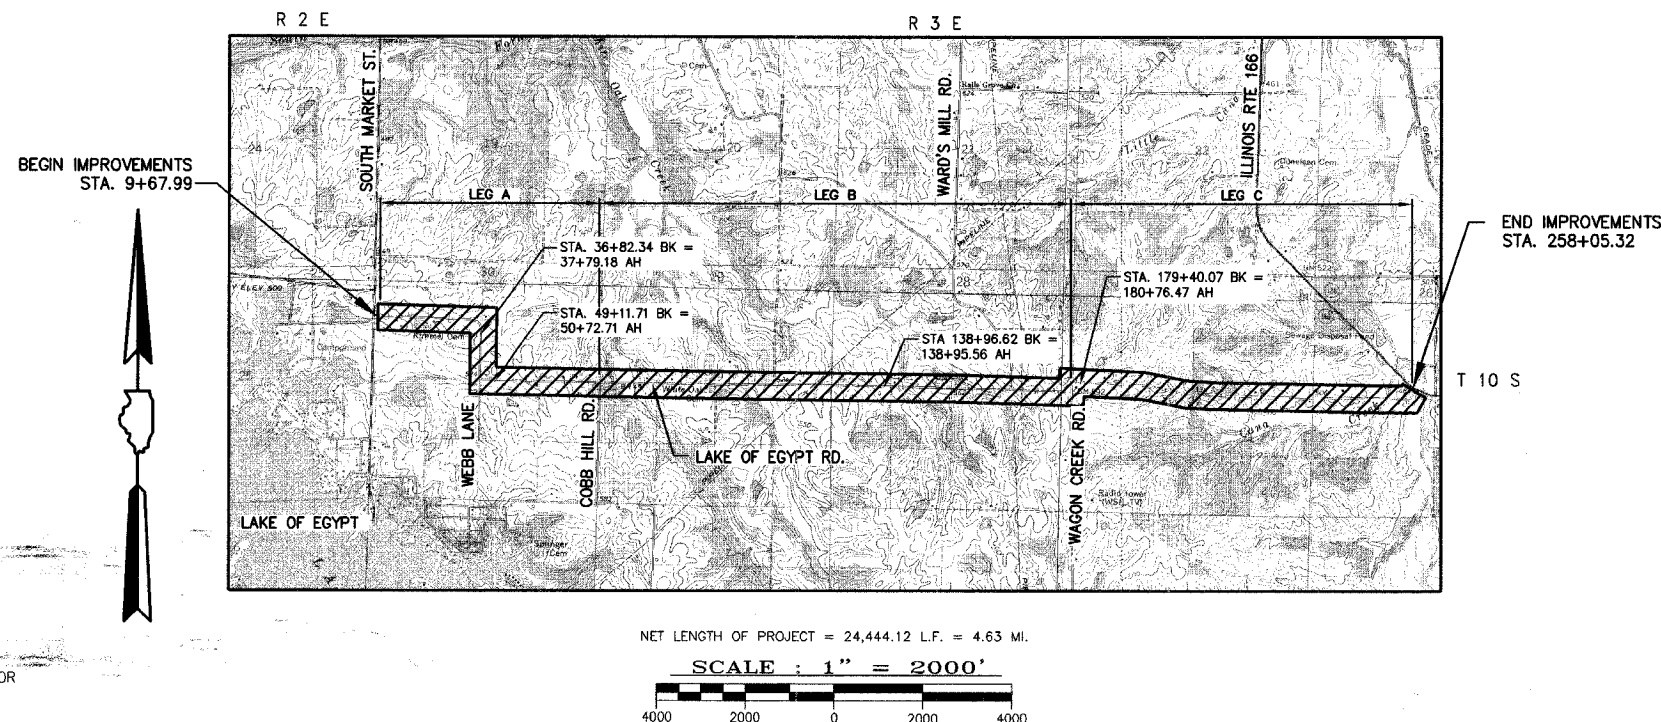

CONTRACTOR SHALL CONTACT J.U.L.I.E. OPERATOR AT 1-800-892-0123 FOR
MARKING OF EXISTING UNDERGROUND UTILITIES. J.U.L.I.E. SHOULD BE
CONTACTED A MINIMUM OF 96 HOURS IN ADVANCE OF CONSTRUCTION.
CONTRACTOR SHALL MEET ALL REQUIREMENTS FOR CROSSING OF ANY EXISTING
UTILITIES.

CONTRACT NO. 99199

STATE OF ILLINOIS DEPARTMENT OF TRANSPORTATION	
APPROVED	MARCH 16, 2007 <i>James W. Hill</i> WILLIAMSON COUNTY, COUNTY ENGINEER
PASSED	MARCH 22, 2007 <i>Dennis W. Hill</i> DISTRICT 9 ENGINEER OF LOCAL ROADS & STREETS
RELEASING FOR BID BASED ON LIMITED REVIEW	MARCH 23, 2007 <i>Max C. Lamm</i> DEPUTY DIRECTOR OF HIGHWAYS, REGION 5 ENGINEER

Harold G. Clarida
HAROLD G. CLARIDA, P.E.
REGISTERED PROFESSIONAL ENGINEER
OF ILLINOIS NO. 24022
EXPIRES : NOVEMBER 30, 2007



ROUTE NO.	SECTION	COUNTY	TOTAL SHEETS	SHEET NO.
F.A.S. 2904	97-00089-00-RS	WILLIAMSON	86	3
ILLINOIS		LAKE OF EGYPT ROAD		

CONTRACT NO. 99199

SUMMARY OF QUANTITIES

ITEM NO.	PAY CODE	UNIT	PROJECT TOTAL	SHEET 09 STA 9+67.99 TO STA 24+50	SHEET 10 STA 24+50 TO STA 36+82.34	SHEET 11 STA 37+79.18 TO STA 49+11.71	SHEET 12 STA 50+72.71 TO STA 65+50	SHEET 13 STA 65+50 TO STA 81+00	SHEET 14 STA 81+00 TO STA 96+50	SHEET 15 STA 96+50 TO STA 112+00	SHEET 16 STA 112+00 TO STA 127+50	SHEET 17 STA 127+50 TO STA 138+96.62	SHEET 18 STA 138+96.62 TO STA 153+50	SHEET 19 STA 153+50 TO STA 169+00	SHEET 20 STA 169+00 TO STA 179+40.07	SHEET 21 STA 180+76.47 TO STA 195+50	SHEET 22 STA 195+50 TO STA 211+00	SHEET 23 STA 211+00 TO STA 226+50	SHEET 24 STA 226+50 TO STA 242+00	SHEET 25 STA 242+00 TO STA 258+05.32	
1	20100110	TREE REMOVAL (6-15 UNITS DIAMETER)	UNIT	1940	48	82	145	136	111	22	139	182	181	226	42		113	160	86	79	188
2	20100210	TREE REMOVAL (OVER 15 UNITS DIAMETER)	UNIT	2198	54	89	151	190	97	146	134	277	94	245	79		139	214	62	72	155
3	20100500	TREE REMOVAL, ACRES	ACRE	5.28	0.26	0.46	0.04	0.4	0.71		0.36	0.14	0.02	0.03	0.64		0.32	0.69	1.02	0.02	0.17
4	20200100	EARTH EXCAVATION	CU YD	91870	3300	6385	3520	2460	6940	5080	5510	3820	2160	6690	6100	4225	5770	5520	8360	8350	7680
5	20800150	TRENCH BACKFILL	CU YD	1396	193	35	5	36	219	56	31	22	142	140	74	76		134	143	57	33
6	25000200	SEEDING, CLASS 2	ACRE	24.6	1.5	1.2	1.1	1.1	1.3	1.4	1.6	1.3	0.8	1.5	1.5	2.4	1.6	1.6	1.7	1.5	1.5
7	25000400	NITROGEN FERTILIZER NUTRIENT	POUND	2214	135	108	99	99	117	126	144	117	72	135	135	216	144	144	153	135	135
8	25000500	PHOSPHORUS FERTILIZER NUTRIENT	POUND	2214	135	108	99	99	117	126	144	117	72	135	135	216	144	144	153	135	135
9	25000600	POTASSIUM FERTILIZER NUTRIENT	POUND	2214	135	108	99	99	117	126	144	117	72	135	135	216	144	144	153	135	135
10	25000700	AGRICULTURAL GROUND LIMESTONE	TON	49.2	3	2.4	2.2	2.2	2.6	2.8	3.2	2.6	1.6	3	3	4.8	3.2	3.2	3.4	3	3
11	25100120	MULCH, METHOD 2	TON	49.2	3	2.4	2.2	2.2	2.6	2.8	3.2	2.6	1.6	3	3	4.8	3.2	3.2	3.4	3	3
12	25100630	EROSION CONTROL BLANKET	SQ YD	27653	2557	707	2384	1234	2704	36	3619	418	1158	1559	2011	962	880	1219	1737	2277	2201
13	28000300	TEMPORARY DITCH CHECKS	EACH	274	12	15	16	6	18	32	12	15	22	13	18	9	12	15	18	22	19
14	28000500	INLET AND PIPE PROTECTION	EACH	29	1	2	1		2	3		2		1	1	3		4	2	3	1
15	28000900	FENCE (EROSION CONTROL)	FOOT	9241	820	293	47	612	580	690	385			400	450	800	640	674	1150	600	550
16	28100807	STONE DUMPED RIPRAP, CLASS A4	TON	985					415		150										420
17	28200200	FILTER FABRIC	SQ YD	1715					730		255										730
18	31001500	LIME	TON	542	70	56	65	8	34	41	21			14	16	59	28	16	41	32	41
19	31100100	SUB-BASE GRANULAR MATERIAL, TYPE A	TON	10061	1218	1062	1131	232	618	756	439	11	21	358	294	1262	160	403	780	567	749
20	40200800	AGGREGATE SURFACE COURSE, TYPE B	TON	1203	34	25	54	64	61	103	58	22	42	125	175	19	17		64	110	230
21	40300100	BITUMINOUS MATERIALS (PRIME COAT)	GALLON	20965	1265	1114	1097	1241	1347	1292	1295	1243	932	1259	1340	1065	1179	1349	1310	1263	1374
22	40600895	CONSTRUCTING TEST STRIP	EACH																		130
23	40603090	HOT-MIX ASPHALT BINDER COURSE, IL-19.0, N90	TON	15027	797	636	657	952	891	899	921	944	840	873	1016	569	1035	1198	994	927	878
24	40603345	HOT-MIX ASPHALT SURFACE COURSE, MIX "D", N90	TON	8971	544	459	473	577	553		554	536	403	539	580	458	509	572	559	541	586
25	42300200	PORTLAND CEMENT CONCRETE DRIVEWAY PAVEMENT, 6 INCH	SQ YD	159.5	21.9			137.6													
26	44000100	PAVEMENT REMOVAL	SQ YD	130																	
27	44000200	DRIVEWAY PAVEMENT REMOVAL	SQ YD	188	38			96			54										
28	44201721	CLASS D PATCHES, TYPE III, 6 INCH	SQ YD	520	57	51		16	50		19	62	22	22	16			77	57	54	17
29	48101200	AGGREGATE SHOULDERS, TYPE B	TON	4630	288	242	253	256	303	279	306	220	233	298	228	291		268	266	300	320
30	50105220	PIPE CULVERT REMOVAL	FOOT	1549	122	70	57	56	146	145	68	52	69	66	122	75		175	140	130	56
31	50800105	REINFORCEMENT BARS	POUND	6356															6356		
32	50901760	PIPE HANDRAIL	FOOT	26															26		
33	54001001	BOX CULVERT END SECTION, CULVERT NO. 1	EACH	2				2													
34	54001002	BOX CULVERT END SECTION, CULVERT NO. 2	EACH	2						2											
35	54001003	BOX CULVERT END SECTION, CULVERT NO. 3	EACH	2																	2
36	54002020	EXPANSION BOLTS 3/4 INCH	EACH	80					24		24										32
37	54011007	PRECAST CONCRETE BOX CULVERT 10' X 7'	FOOT	86					44		42										
38	54011209	PRECAST CONCRETE BOX CULVERT 12' X 9'	FOOT	62																	62
39	54200217	PIPE CULVERTS, CLASS D, TYPE 1 12"	FOOT	998	80	50	36	192	102	50	90	32	28	26				132	112		68
40	54200220	PIPE CULVERTS, CLASS D, TYPE 1 15"	FOOT	42					42												
41	54200223	PIPE CULVERTS, CLASS D, TYPE 1 18"	FOOT	118				94			24										
42	54201057	PIPE CULVERTS, CLASS D, TYPE 2 12"	FOOT	66						34									32		
43	54201063	PIPE CULVERTS, CLASS D, TYPE 2 18"	FOOT	18																18	
44	54200427	PIPE CULVERTS, TYPE 1 RCCP 12"	FOOT	36							36										
45	54200433	PIPE CULVERTS, TYPE 1 RCCP 18"	FOOT	80	40	40															
46	54200436	PIPE CULVERTS, TYPE 1 RCCP 21"	FOOT	150		46	56					48									
47	54200439	PIPE CULVERTS, TYPE 1 RCCP 24"	FOOT	106				50			56										
48	54201267	PIPE CULVERTS, TYPE 2 RCCP 12"	FOOT	112										80	32						
49	54201270	PIPE CULVERTS, TYPE 2 RCCP 15"	FOOT	58																58	
50	54201273	PIPE CULVERTS, TYPE 2 RCCP 18"	FOOT	208				68	94										46		
51	54201276	PIPE CULVERTS, TYPE 2 RCCP 21"	FOOT	94					48											46	
52	54201279	PIPE CULVERTS, TYPE 2 RCCP 24"	FOOT	332											62		220			50	
53	54201285	PIPE CULVERTS, TYPE 2 RCCP 30"	FOOT	74														74			
54	54201291	PIPE CULVERTS, TYPE 2 RCCP 36"	FOOT	204	62									78						64	
55	54201315	PIPE CULVERTS, TYPE 2 RCCP 60"	FOOT	166							72	94		2	4						
56	54213657	PRECAST REINFORCED CONCRETE FLARED END SECTIONS 12"	EACH	8							2			2							
57	54213660	PRECAST REINFORCED CONCRETE FLARED END SECTIONS 15"	EACH	2																2	
58	54213663	PRECAST REINFORCED CONCRETE FLARED END SECTIONS 18"	EACH	12	2	2		2	4									2			
59	54213666	PRECAST REINFORCED CONCRETE FLARED END SECTIONS 21"	EACH	10		2	2		2			2							2		
60	54213669	PRECAST REINFORCED CONCRETE FLARED END SECTIONS 24"	EACH	14				2				2			2		6		2		
61	54213675	PRECAST REINFORCED CONCRETE FLARED END SECTIONS 30"	EACH	4													2				
64	54213681	PRECAST REINFORCED CONCRETE FLARED END SECTIONS 36"	EACH	6	2									2			2				
65	54213705	PRECAST REINFORCED CONCRETE FLARED END SECTIONS 60"	EACH	4								2	2								
67	54213867	STEEL END SECTIONS 12"	EACH	62	6	4	2	4	6	6	8	2	2	2				8	8		4
68	54213870	STEEL END SECTIONS 15"	EACH	2					2												
69	54213873	STEEL END SECTIONS 18"	EACH	8				4			2										2
70	55019500	STORM SEWERS, TYPE 1, REINFORCED CONCRETE CULVERT, STORM DRAIN, AND SEWER PIPE, CLASS IV 12"	FOOT	244												40	204				
71	55022200	STORM SEWERS, TYPE 2, REINFORCED CONCRETE CULVERT, STORM DRAIN, AND SEWER PIPE, CLASS III 30"	FOOT	80													80				
72	60242500	INLETS, SPECIAL, NO. 1	EACH	1													1				
73	60244100	INLETS, SPECIAL, WITH TYPE B GRATE	EACH	1																	
74	60600095	CLASS SI CONCRETE (OUTLET)	CU YD	30.15					3.35			3.35	6.7	3.35		1	3.35	10.05			
75	60600097	CLASS SI CONCRETE (OUTLET), SPECIAL	CU YD	4.8				4.8													
76	60602500	CONCRETE GUTTER, TYPE A	FOOT	1686				155	100	200	67	464	100				400	200			
78	* 63301000	REMOVE AND RE-ERECT STEEL PLATE BEAM GUARD RAIL	FOOT	50																	50
79	63304385	TRAFFIC BARRIER TERMINAL REMOVAL, TYPE 1	EACH	1																	1
80	* 66500305	WOVEN WIRE GATES, 4' X 4' SINGLE	EACH	1																	
81	* 66502200	WOVEN WIRE FENCE (SPECIAL)	FOOT	210															210		
82	* 66600105	FURNISHING AND ERECTING RIGHT-OF-WAY MARKERS	EACH	254	22	14	17	12	15	10	19	15	12	21	11	16	10	21	19	3	17
83	67000500	ENGINEER'S FIELD OFFICE, TYPE B																			

ROUTE NO.	SECTION	COUNTY	TOTAL SHEETS	SHEET NO.
F.A.S. 2904	97-00089-00-RS	WILLIAMSON	86	4
ILLINOIS		LAKE OF EGYPT ROAD		


CONTRACT NO. 99199

HOT-MIX ASPHALT BINDER COURSE SUPERPAVE, IL-19.0, N70

LOCATIONS MIXTURE USE(S)	HOT-MIX ASPHALT BINDER COURSE
AC/PG	P664-22
RAP/MAK	10%
DESIGN AIR VOIDS:	4.0%, 90 GYRATION SUPERPAVE DESIGN
MIXTURE COMPOSITION:	IL-19.0
(GRADATION MIXTURE)	NONE
FRICTION AGGREGATE:	

HOT-MIX ASPHALT SURFACE COURSE SUPERPAVE, MIX "D", N90

LOCATIONS MIXTURE USE(S)	HOT-MIX ASPHALT SURFACE COURSE
AC/PG	P664-22
RAP/MAK	10%
DESIGN AIR VOIDS:	4.0%, 90 GYRATION SUPERPAVE DESIGN
MIXTURE COMPOSITION:	IL-9.5 MM OR IL-12.5 MM
(GRADATION MIXTURE)	D SURFACE
FRICTION AGGREGATE:	

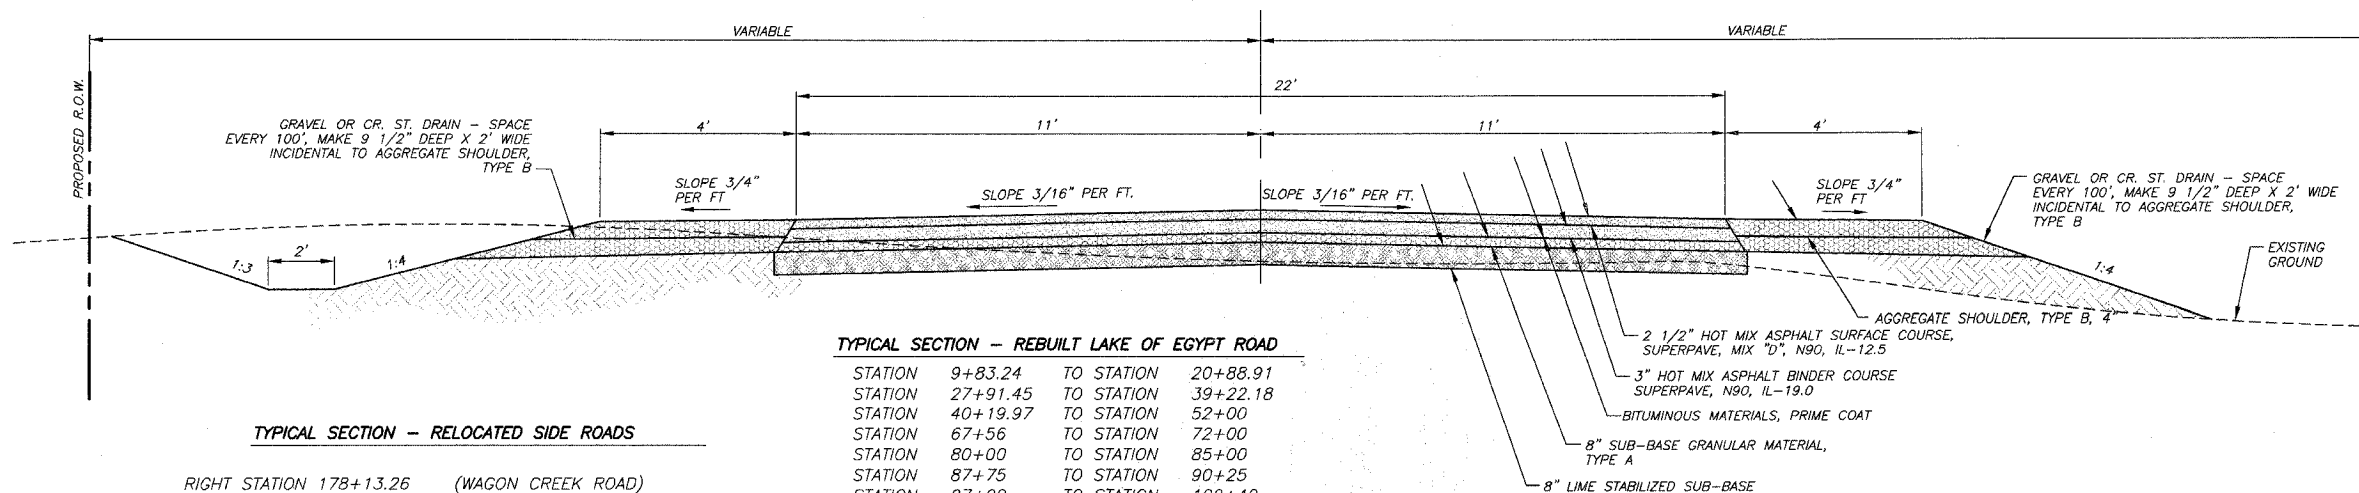


TYPICAL SECTION - REBUILT LAKE OF EGYPT ROAD

STATION 9+83.24	TO STATION 20+88.91
STATION 27+91.45	TO STATION 39+22.18
STATION 40+19.97	TO STATION 52+00
STATION 67+56	TO STATION 72+00
STATION 80+00	TO STATION 85+00
STATION 87+75	TO STATION 90+25
STATION 97+00	TO STATION 100+42
STATION 151+30	TO STATION 156+00
STATION 170+00	TO STATION 182+17.16
STATION 208+50	TO STATION 212+50
STATION 214+00	TO STATION 216+00
STATION 220+00	TO STATION 223+00
STATION 233+00	TO STATION 235+00
STATION 239+00	TO STATION 243+00
STATION 252+50	TO STATION 258+05.32

TYPICAL SECTION - RELOCATED SIDE ROADS

RIGHT STATION 178+13.26 (WAGON CREEK ROAD)
(STA. OWC+00 TO 2WC+20)

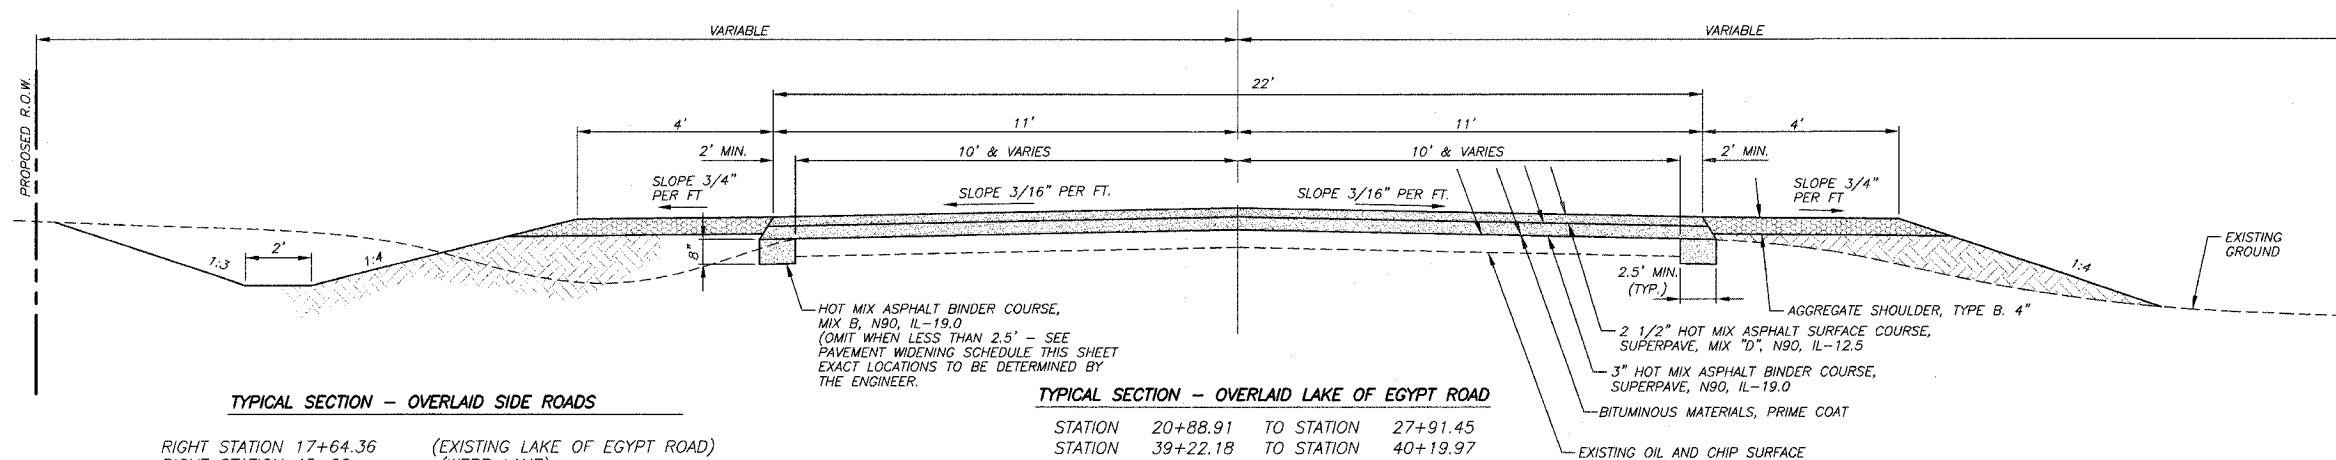

TYPICAL SECTION - OVERLAID LAKE OF EGYPT ROAD

STATION 20+88.91	TO STATION 27+91.45
STATION 39+22.18	TO STATION 40+19.97
STATION 52+00	TO STATION 67+56
STATION 72+00	TO STATION 80+00
STATION 85+00	TO STATION 87+75
STATION 90+25	TO STATION 97+00
STATION 100+42	TO STATION 151+30
STATION 156+00	TO STATION 170+00
STATION 182+17.16	TO STATION 208+50
STATION 212+50	TO STATION 214+00
STATION 216+00	TO STATION 220+00
STATION 223+00	TO STATION 233+00
STATION 235+00	TO STATION 239+00
STATION 243+00	TO STATION 252+50

TYPICAL SECTION - OVERLAID SIDE ROADS


RIGHT STATION 17+64.36 (EXISTING LAKE OF EGYPT ROAD)
RIGHT STATION 45+00 (WEBB LANE)
RIGHT STATION 72+77.99 (COB HILL ROAD)
LEFT STATION 164+66.37 (WARD'S MILL ROAD)

STRUCTURAL DESIGN INFORMATION

FAS 2904: LAKE OF EGYPT ROAD
STRUCTURAL DESIGN TRAFFIC YEAR: 2024
PV= 2185 SU= 190 MU= 75
FUNCTIONAL CLASSIFICATION= MAJOR COLLECTOR, CL. III
IBR= 5.2
TRAFFIC FACTOR= 0.15


PAVEMENT WIDENING SCHEDULE

STATION TO STATION	TONS
21+50 TO 23+50 LT	45
76+50 TO 78+50 RT	30
84+50 TO 86+50 RT	30
111+50 TO 114+50 RT	45
127+50 TO 132+50 RT	75
138+50 TO 140+50 RT	30
140+50 TO 143+50 LT	45
145+50 TO 149+50 RT	60
155+50 TO 157+50 LT	30
188+50 TO 190+50 LT	30
193+50 TO 195+50 LT	30
195+50 TO 196+50 RT	15
204+50 TO 206+50 RT	30
216+50 TO 218+50 LT	30
219+50 TO 220+00 LT	8
222+50 TO 226+50 LT	60
228+50 TO 203+50 LT	30
236+50 TO 238+50 LT	30
245+50 TO 247+50 LT	30

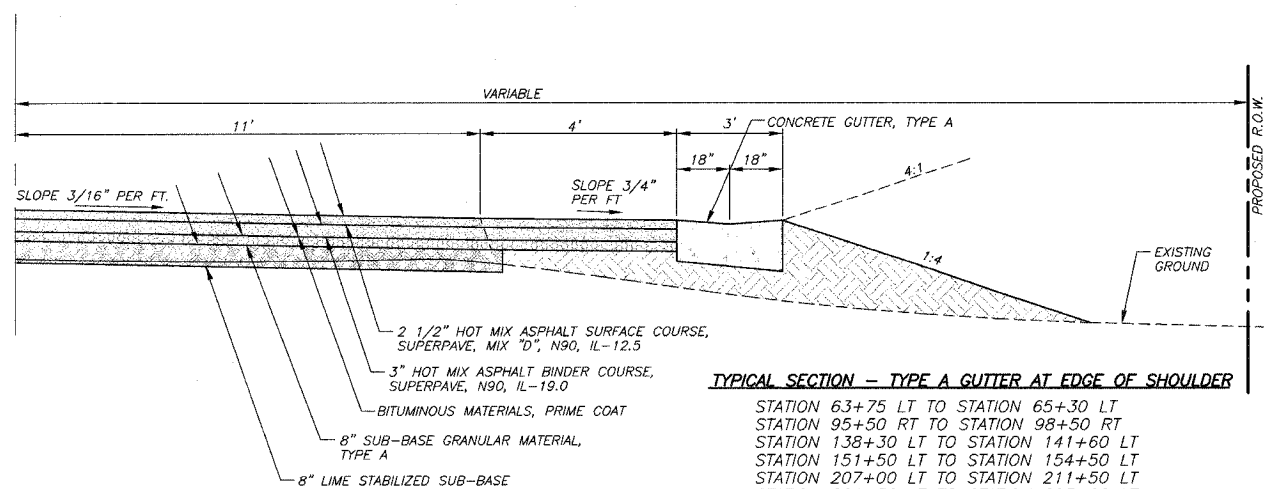


TYPICAL SECTION - TYPE A GUTTER AT EDGE OF SHOULDER


STATION 63+75 LT	TO STATION 65+30 LT
STATION 95+50 RT	TO STATION 98+50 RT
STATION 138+30 LT	TO STATION 141+60 LT
STATION 151+50 LT	TO STATION 154+50 LT
STATION 207+00 LT	TO STATION 211+50 LT
STATION 221+50 LT	TO STATION 223+00 LT
STATION 220+50 LT	TO STATION 222+00 LT

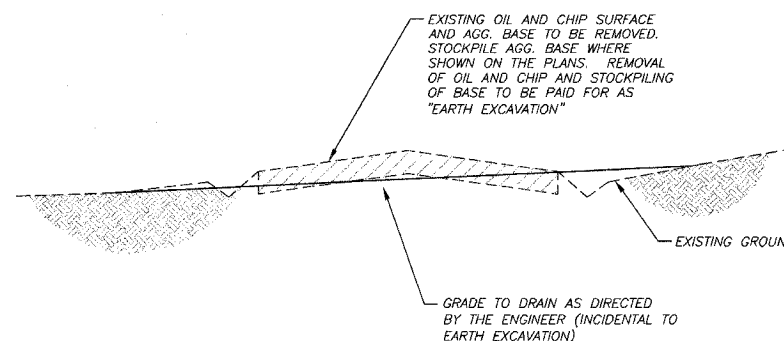

TYPICAL SECTION - OIL AND CHIP REMOVAL IN AREAS NOT BEING PAVED

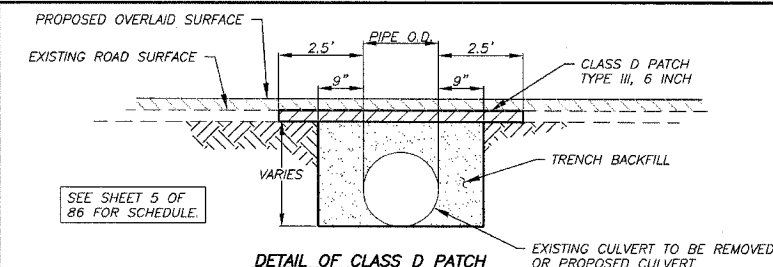

REVISIONS	DATE	NO.
4/30/07	1	
5/9/07	2	

 

CLARIDA
ENGINEERING CO.

P.O. BOX 937
308 South Court Street - Marion, Illinois 62959

TYPICAL SECTIONS
LAKE OF EGYPT ROAD
WILLIAMSON COUNTY, ILLINOIS






Date 12/19/06	DR. By T.W.	CK'D By H.G.C.
Scale NONE	Job No. 00044	Sheet No. 4 of 86

ROUTE NO.	SECTION	COUNTY	TOTAL SHEETS	SHEET NO.
F.A.S. 2904	97-00089-00-RS	WILLIAMSON	86	5
ILLINOIS		LAKE OF EGYPT ROAD		
CONTRACT NO. 99199				

DRAINAGE STRUCTURES

[illegible]

		STATE OF ILLINOIS PROFESSIONAL DESIGN FIRM LICENSE NO. 184-000872	
REVISIONS		 © 2007 ALL RIGHTS RESERVED CLARIDA & ZIEGLER ENGINEERING CO. 308 South Court St, P.O. Box 937 Marion, Illinois 62959 Phone ~ (618)993-6411, Fax ~ (618)993-6750	
DATE	NO.		
		SCHEDULES OF QUANTITIES LAKE OF EGYPT ROAD WILLIAMSON COUNTY, ILLINOIS	
Date	03/22/02	DR. BY	T.W.
Scale	NONE	Job No.	00044
		Sheet No.	5 of 86
		Ck'D By	H.G.C.

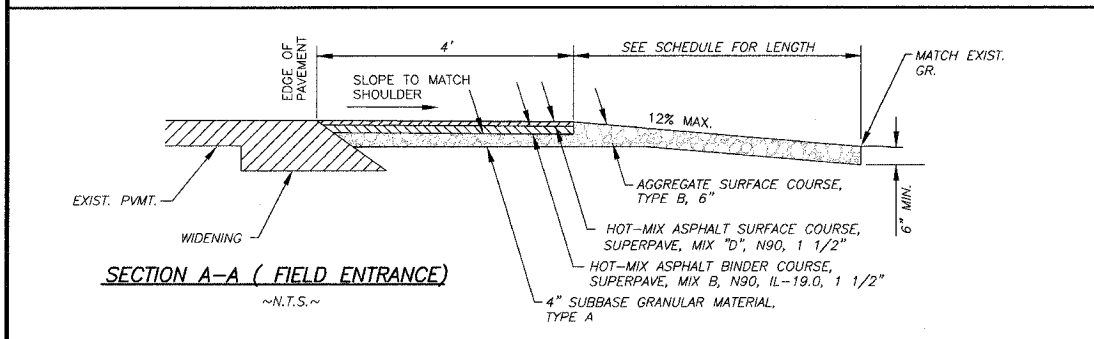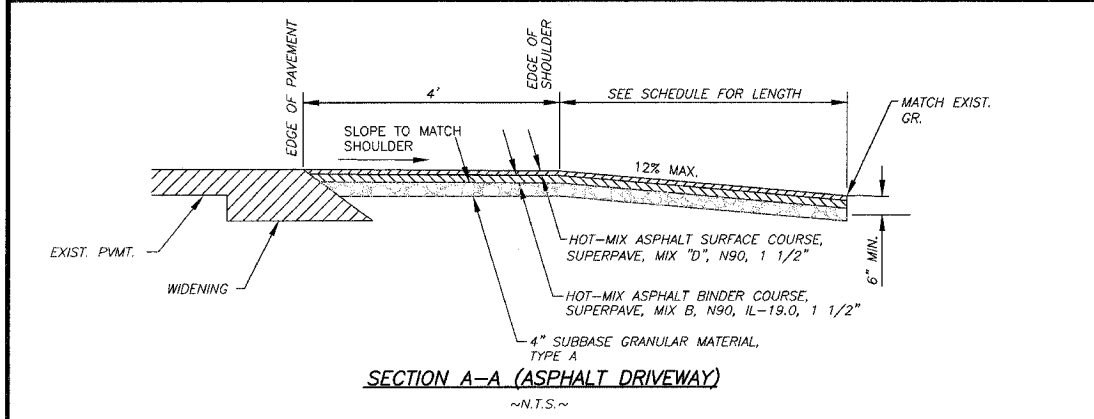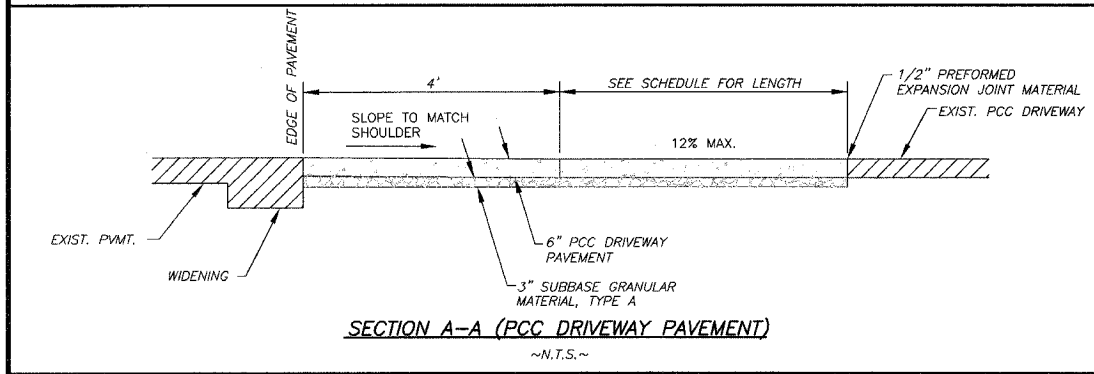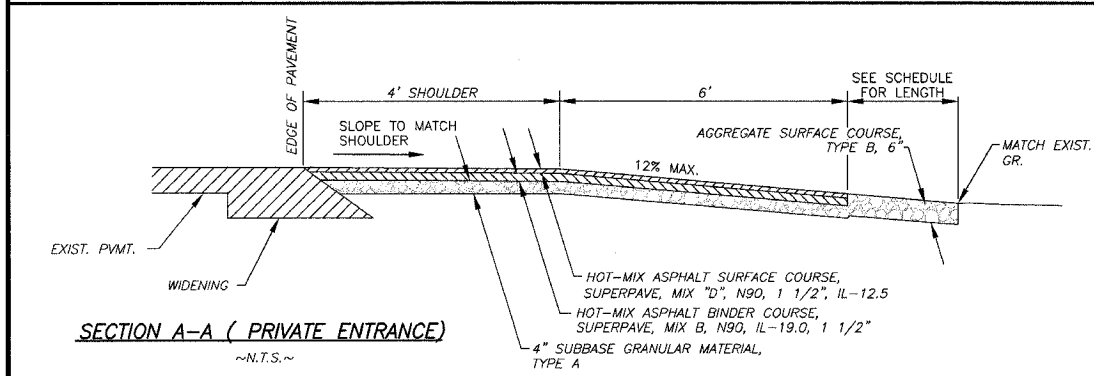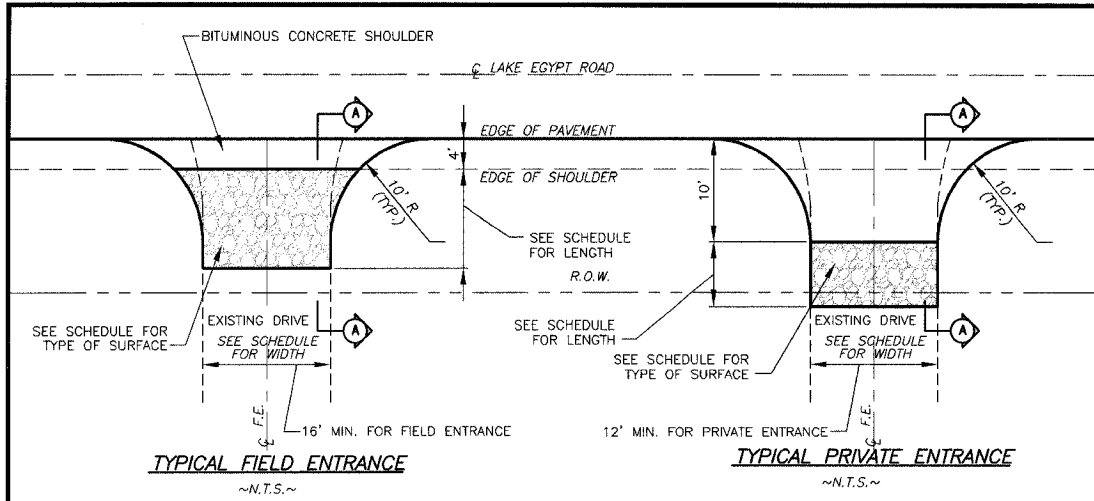

SCHEDULE OF PRIVATE AND FIELD ENTRANCES										
TYPE	STATION	MATERIAL	WIDTH	LENGTH	HMA SC (TONS)	HMA BIND CSE (TONS)	AGG SURF CSE "B" (TONS)	SUB-BASE GRANULAR MATERIAL, TYPE A (TONS)	PCC DRIVEWAY PAVEMENT (SQ. YDS.)	DRIVEWAY PAVEMENT REMOVAL (SQ. YDS.)
PE	21+74 LT	CR. ST.	20'	9'	2.2	2.2	6.1	6.0	--	--
PE	23+60 RT	PCC	12'	23'	--	--	--	3.7	21.9	38
FE	24+18 RT	DIRT	16'	26'	1.1	1.1	16.3	2.9	--	--
FE	24+27 LT	DIRT	16'	19'	0.9	0.9	11.8	2.5	--	--
PE	28+00 LT	CR. ST.	12'	19'	1.5	1.5	8.7	4.1	--	--
PE	32+00 LT	BIT. CONC.	12'	100'	10.4	10.4	--	27.9	--	--
PE	32+61 LT	BIT. CONC.	12'	206'	22.2	22.2	--	59.6	--	--
PE	36+79 LT	CR.ST.	12'	40'	1.5	1.5	15.8	4.1	--	--
PE	40+34 LT	CR.ST.	12'	22'	1.5	1.5	7.6	4.1	--	--
FE	00+76 LT	DIRT	16'	76'	0.9	0.9	46.2	2.4	--	--
PE	56+22 LT	PCC	33'	34'	--	--	--	22.5	131.4	96
FE	56+94 RT	CR.ST.	18'	17'	1.0	1.0	13.3	2.7	--	--
PE	59+28 RT	CR.ST.	59'	20'	5.9	5.9	33.2	15.8	--	--
PE	59+80 RT	CR.ST.	30'	20'	3.2	3.2	11.5	8.7	--	--
PE	63+88 LT	CR.ST.	12'	22'	1.8	1.8	5.7	4.9	--	--
PE	66+06 LT	CR.ST.	12'	19'	1.5	1.5	5.5	4.1	--	--
PE	68+58 RT	CR.ST.	12'	27'	1.5	1.5	9.8	4.1	--	--
FE	72+87 LT	DIRT	25'	22'	1.3	1.3	17.3	3.4	--	--
FE	79+73 LT	DIRT	16'	25'	2.7	2.7	15.5	7.4	--	--
FE	80+00 LT	DIRT	16'	20'	1.9	1.9	12.4	5.2	--	--
PE	83+80 RT	CR.ST.	12'	60'	1.9	1.9	33.1	5.1	--	--
PE	84+48 LT	CR.ST.	12'	30'	1.8	1.8	12.9	4.8	--	--
PE	85+69 RT	CR.ST.	12'	24'	1.5	1.5	8.6	4.1	--	--
PE	88+81 LT	CR.ST.	12'	23'	1.5	1.5	18.2	4.1	--	--
PE	88+86 RT	CR.ST.	12'	23'	1.5	1.5	16.6	4.1	--	--
PE	89+93 LT	CR.ST.	20'	17'	1.1	1.1	13.2	2.9	--	--
CE	98+65 RT	CR.ST.	19'	23'	2.2	2.2	2.9	5.8	--	--
PE	102+31 RT	DIRT	16'	20'	1.0	1.0	12.4	2.6	--	--
PE	102+93 LT	CR.ST.	24'	22'	2.6	2.6	10.8	7.0	--	--
FE	107+68 RT	DIRT	16'	15'	1.0	1.0	9.5	2.7	--	--
FE	108+78 LT	DIRT	16'	17'	0.9	0.9	10.8	2.5	--	--
PE	111+89 LT	DIRT	16'	20'	0.9	0.9	12.1	2.5	--	--
PE	115+26 LT	ASPHALT	19'	24'	2.2	2.2	10.2	5.9	--	54
FE	124+58 RT	DIRT	22'	14'	1.2	1.2	11.8	3.1	--	--
FE	131+41 RT	DIRT	16'	21'	1.0	1.0	16.6	2.6	--	--
FE	131+95 LT	DIRT	16'	25'	0.9	0.9	15.5	2.5	--	--
FE	134+30 RT	DIRT	16'	15'	0.9	0.9	9.4	2.5	--	--
PE	139+33 LT	CR.ST.	12'	19'	1.6	1.6	6.1	4.3	--	--
PE	139+51 LT	CR.ST.	12'	19'	1.6	1.6	5.9	4.3	--	--
FE	139+51 RT	DIRT	17'	18'	1.0	1.0	12.0	2.6	--	--
PE	145+65 LT	CR.ST.	12'	25'	1.7	1.7	8.7	4.4	--	--
FE	151+28 RT	DIRT	30'	26'	1.5	1.5	30.3	3.9	--	--
FE	151+93 RT	DIRT	23'	11'	1.2	1.2	20.1	3.2	--	--
CE	152+45 LT	CR. ST.	35'	30'	--	--	42.1	--	--	--
CE	154+00 LT	CR. ST.	35'	140'	--	--	120.5	--	--	--
FE	153+69 RT	CR.ST.	16'	64'	0.9	0.9	44.5	2.5	--	--
PE	169+60 RT	CR.ST.	12'	16'	1.5	1.5	2.7	4.1	--	--
PE	178+58 LT	CR.ST.	12'	31'	2.0	2.0	14.1	5.4	--	--
PE	186+48 LT	CR.ST.	12'	21'	1.5	1.5	7.1	4.1	--	--
FE	194+13 LT	DIRT	16'	16'	0.9	0.9	10.2	2.5	--	--
PE	208+00 LT	ASPHALT	12'	30'	5.1	5.1	--	13.7	--	--
PE	210+42 LT	ASPHALT	12'	90'	13.0	13.0	--	35.0	--	--
PE	211+41 RT	CR.ST.	15'	38'	1.8	1.8	22.8	4.7	--	--
FE	212+30 LT	CR.ST.	12'	19'	1.6	1.6	6.0	4.2	--	--
CE	219+56 LT	CR. ST.	35'	20'	3.7	3.7	18.6	9.9	--	--
PE	223+97 LT	CR.ST.	16'	23'	2.5	2.5	9.3	6.7	--	--
PE	224+77 RT	CR.ST.	13'	21'	1.6	1.6	7.7	4.3	--	--
FE	231+00 RT	DIRT	28'	19'	1.4	1.4	20.7	3.7	--	--
FE	232+84 RT	DIRT	28'	15'	1.4	1.4	16.4	3.7	--	--
PE	234+00 RT	DIRT	14'	55'	1.7	1.7	26.1	4.6	--	--
FE	236+38 RT	DIRT	24'	30'	1.2	1.2	27.6	3.3	--	--
PE	240+57 LT	CR.ST.	12'	47'	1.6	1.6	18.8	4.3	--	--
FE	247+37 RT	DIRT	25'	15'	1.3	1.3	14.5	3.4	--	--
FE	249+00 LT	DIRT	20'	25'	1.1	1.1	19.3	2.9	--	--
FE	250+96 RT	CR.ST.	16'	19'	0.9	0.9	11.8	2.5	--	--
FE	251+00 LT	DIRT	20'	40'	1.1	1.1	30.7	2.9	--	--
PE	253+86 LT	CR.ST.	17'	43'	1.9	1.9	44.3	5.2	--	--
FE	254+05 RT	CR.ST.	23'	23'	6.0	6.0	71.2	16.2	--	--
FE	257+25 RT	CR.ST.	20'	25'	1.1	1.1	38.3	2.8	--	--
PE	1WC+78 LT	CR. ST.	--	--	2.0	2.0	2.3	5.5	--	--
FE	2E+42 LT	CR. ST.	20'	11'	--	--	9.4	--	--	--
TOTALS					154.4	154.4	1201.7	415.4	153.3	188

ROUTE NO.	SECTION	COUNTY	TOTAL SHEETS	SHEET NO.
F.A.S. 2904	97-00089-00-RS	WILLIAMSON	86	7
ILLINOIS		LAKE OF EGYPT ROAD		
CONTRACT NO. 99199				


REVISIONS		NO.	
DATE			
5/9/07		2	
STATE OF ILLINOIS PROFESSIONAL DESIGN FIRM LICENSE NO. 184-000872			
© 2007 ALL RIGHTS RESERVED			
CLARIDA & ZIEGLER ENGINEERING CO.			
308 South Court St, P.O. Box 937			
Marion, Illinois 62959			
Phone - (618)993-6411, Fax - (618)993-6750			
PRIVATE AND FIELD ENTRANCE DETAILS AND SCHEDULES			
LAKE OF EGYPT ROAD			
WILLIAMSON COUNTY, ILLINOIS			
Date	03/13/02	DR. By	T.W.
Scale	NONE	Job No.	00044
		Sheet No.	7 of 86

ROUTE NO.	SECTION	COUNTY	TOTAL SHEETS	SHEET NO.
F.A.S. 2904	97-00089-00-RS	WILLIAMSON	86	10
ILLINOIS		LAKE OF EGYPT ROAD		

CONTRACT NO. 99199



SCALE: 1" = 50'

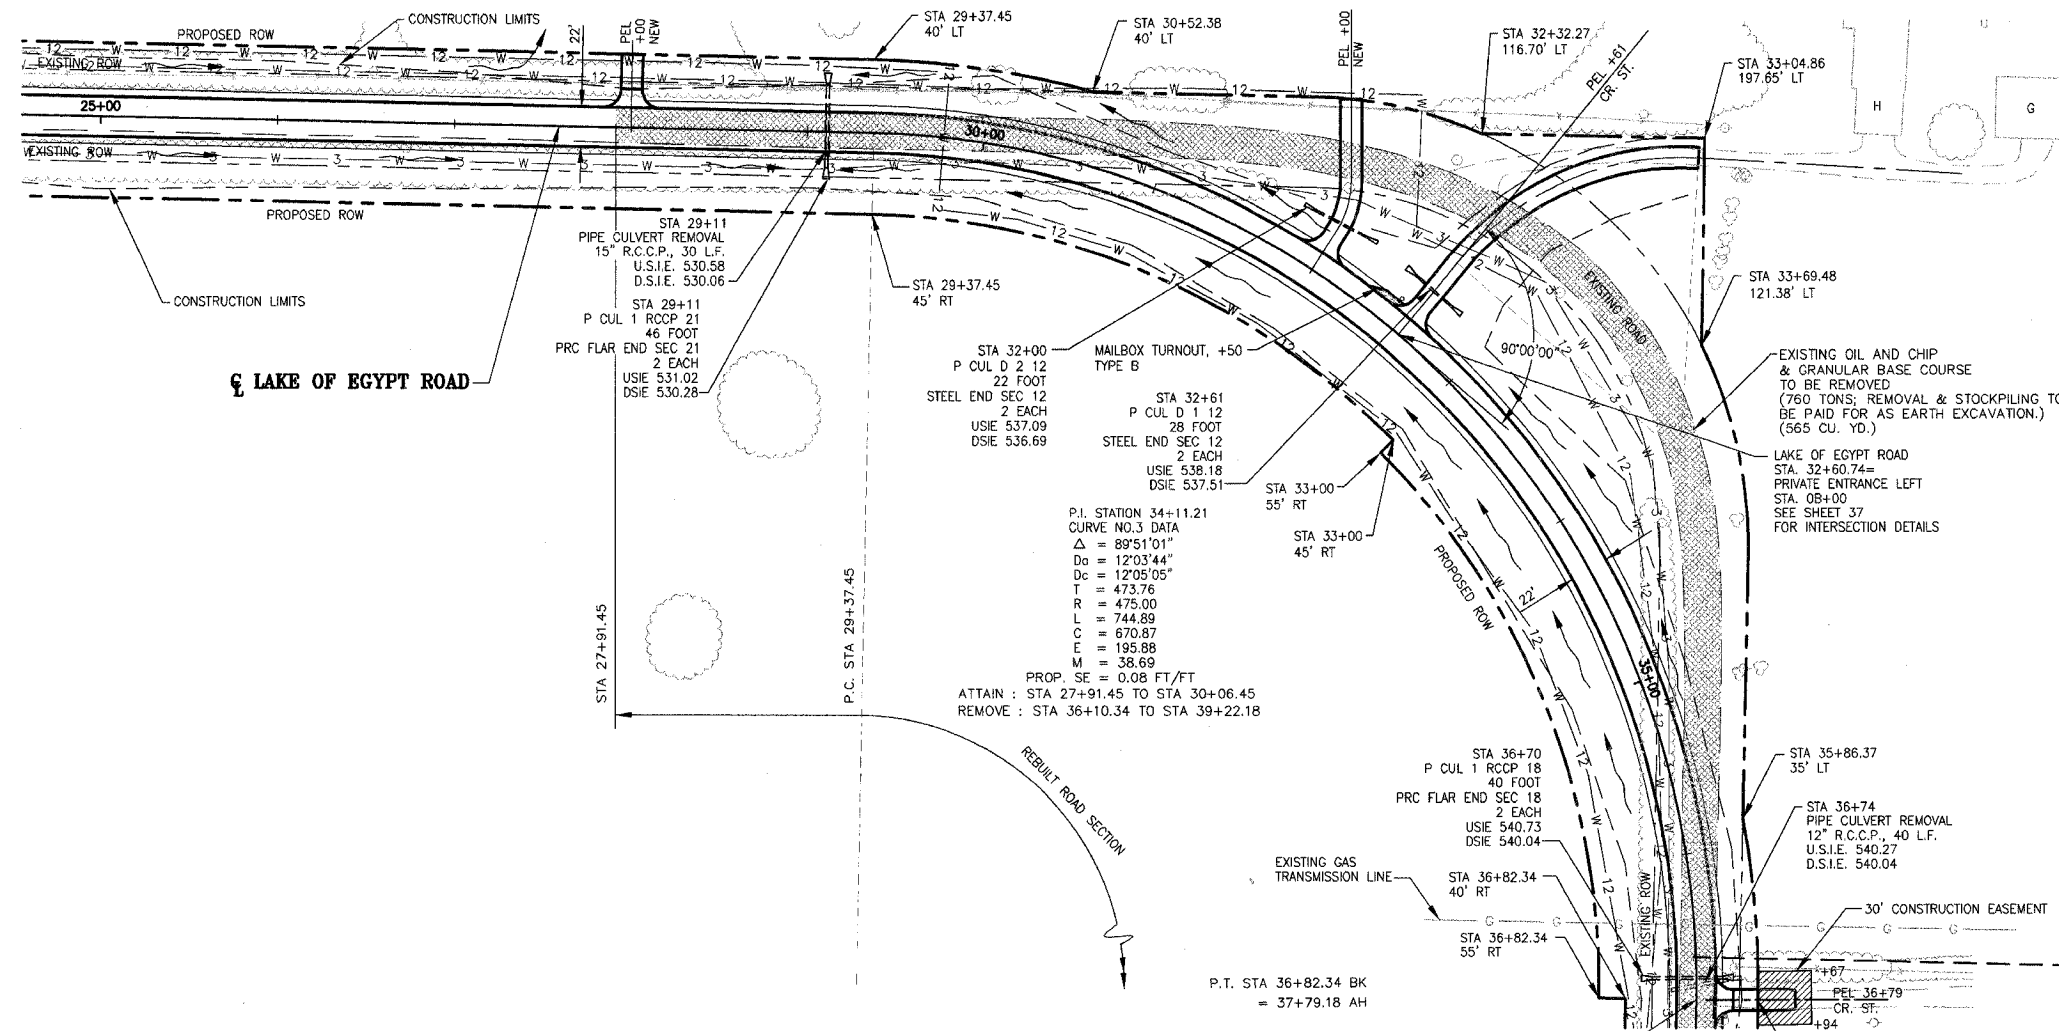


TREE REMOVAL SCHEDULE		
STATION	6"–15"	OVER 15"
24+52 RT	14	
24+58 RT	10	
24+68 RT	12	
24+90 RT		17
25+00 RT		29
25+55 RT		24
25+95 RT	11	
34+48 LT	10	
35+05 LT	12	
36+47 RT	13	
36+73 RT		19
TOTALS	82	89

BENCH MARK
CONTROL POINT No. 22 (1/2" REBAR)
N 348657.54, E 814206.87
STA. 32+36.14, 98.89' LT.
ELEV. 539.77

STATION EQUATION
STA 36+82.34 BK
STA 37+79.18 AH

BENCH MARK
CONTROL POINT No. 23 (1/2" REBAR)
N 348425.35, 814353.86
STA. 34+70.65, 67.87' LT.
ELEV. 546.17

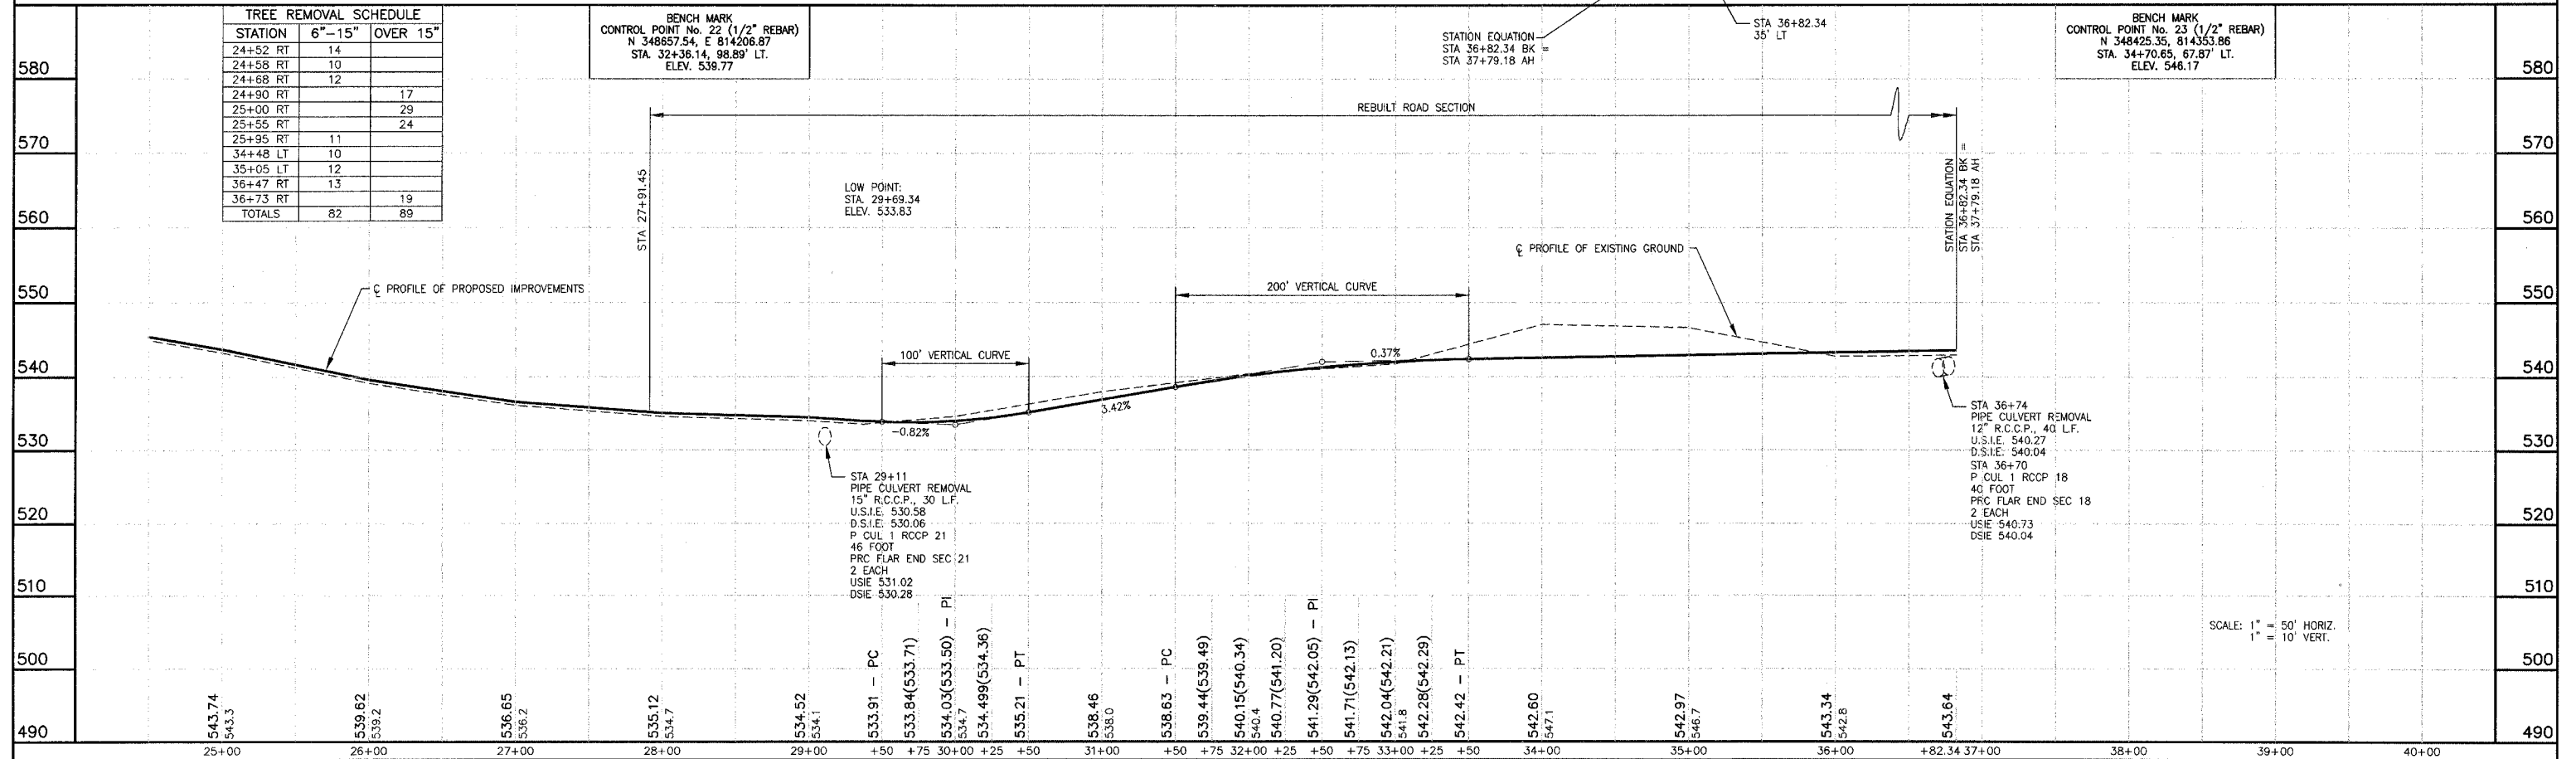



SCALE: 1" = 50' HORIZ.
1" = 10' VERT.

LAKE OF EGYPT ROAD IMPROVEMENTS – PLAN AND PROFILE – STA 24+50 TO STA 36+82.34

PROJECT No. 00044
SHT. 10 OF 86





SCALE: 1" = 50'

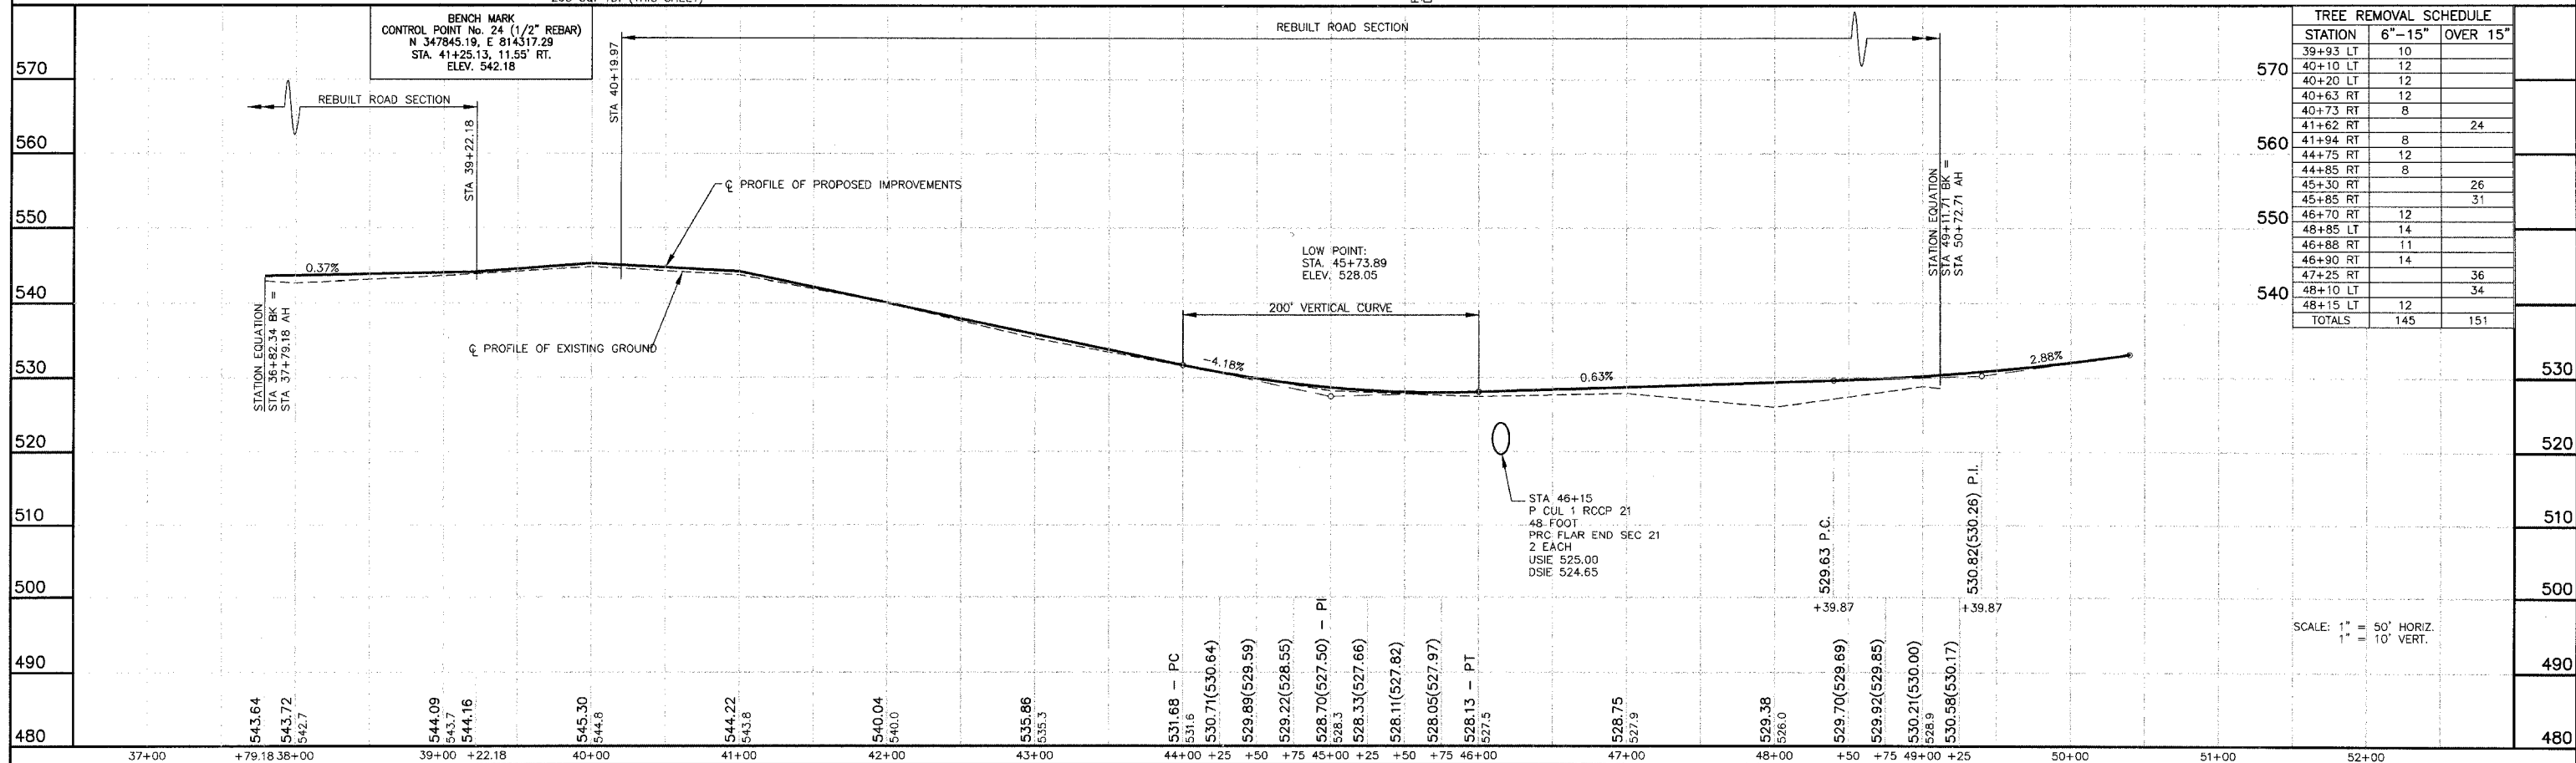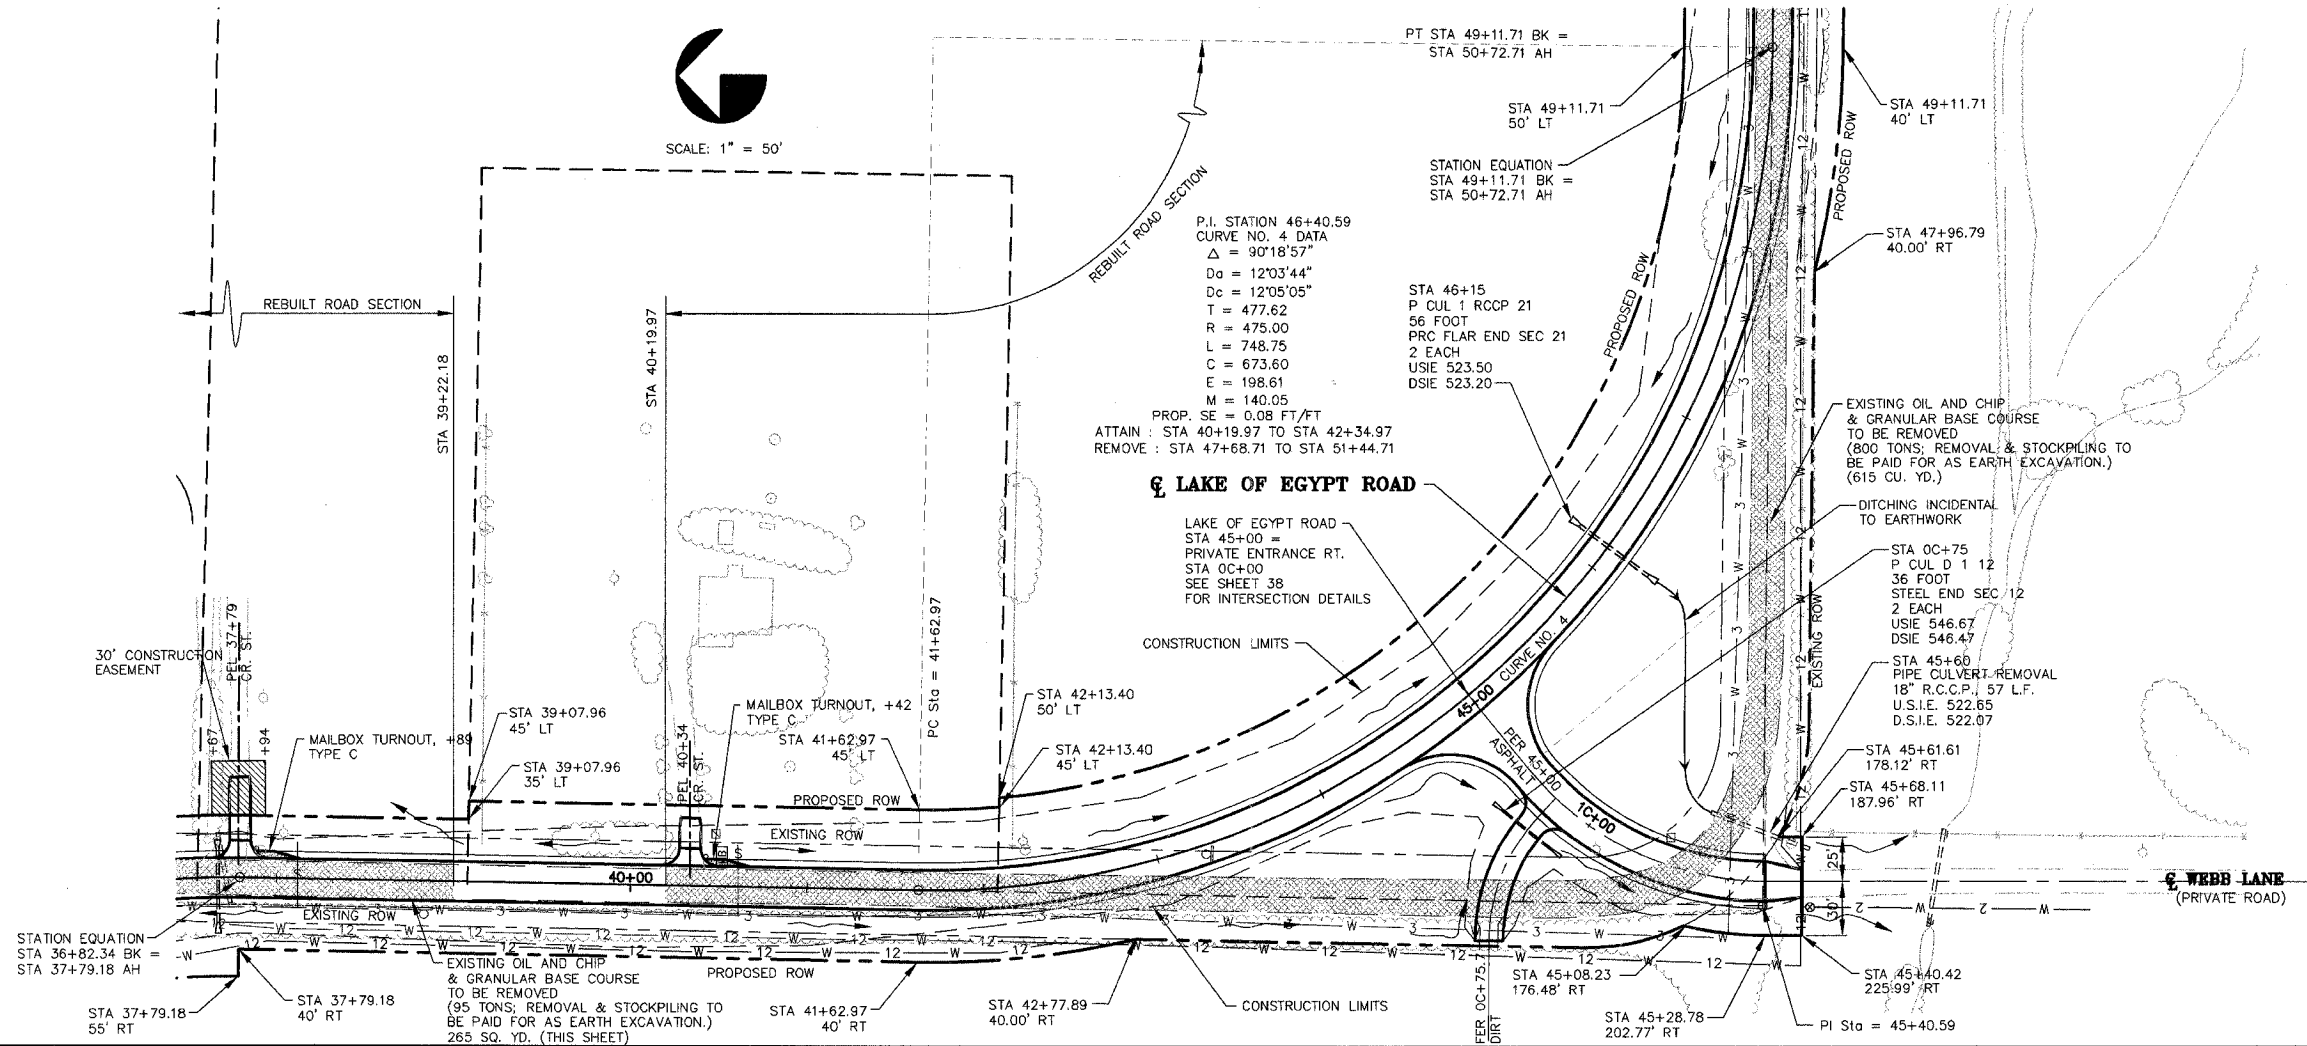


LAKE OF EGYPT ROAD IMPROVEMENTS - PLAN AND PROFILE - STA 37+79.18 TO STA EQ 49+11.71 BK = 50+72.71 AH

CONTRACT NO. 99199

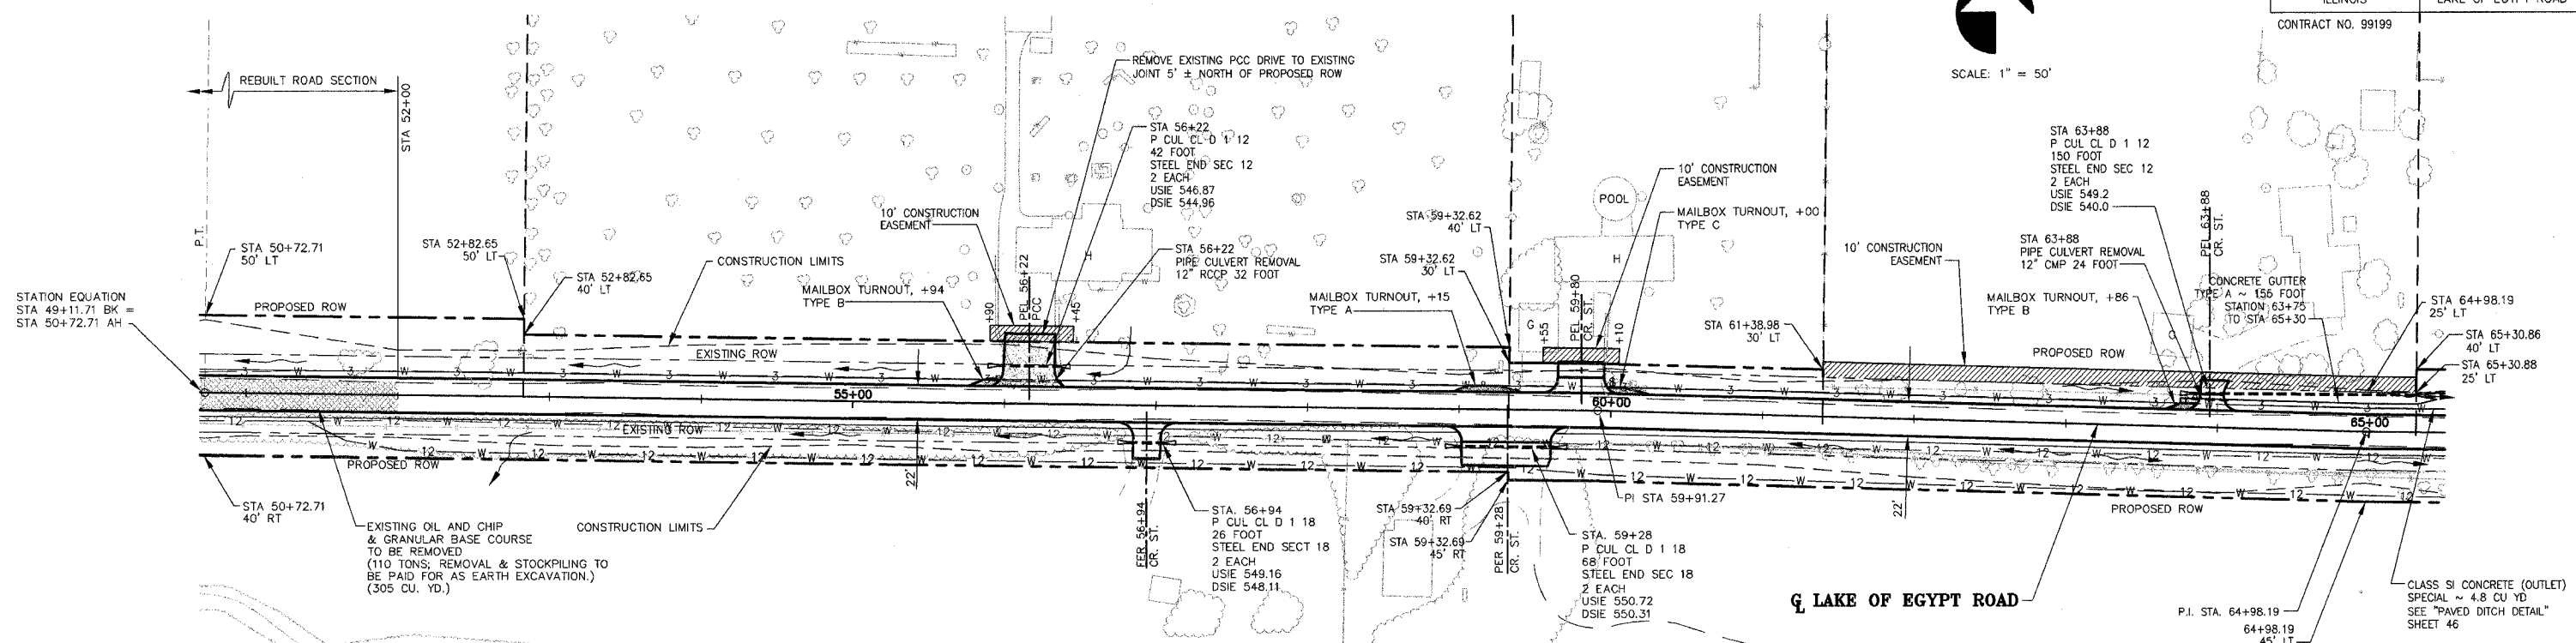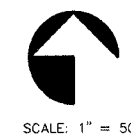

TREE REMOVAL SCHEDULE		
STATION	6"-15"	OVER 15"
51+22 LT		43
52+57 LT		19
58+30 RT		16
58+30 RT		17
58+50 RT		22
58+60 RT		17
59+23 RT		22
59+58 RT	12	
59+58 RT	12	
60+31 RT	8	
61+46 RT	7	
61+91 LT	10	
62+21 RT	10	
62+33 RT	7	
62+51 RT	7	
62+79 LT	11	
62+93 RT	8	
63+35 RT	8	
63+54 RT	8	
63+61 LT	10	
64+00 RT	10	
64+74 RT	8	
65+26 RT		34
TOTALS	136	190


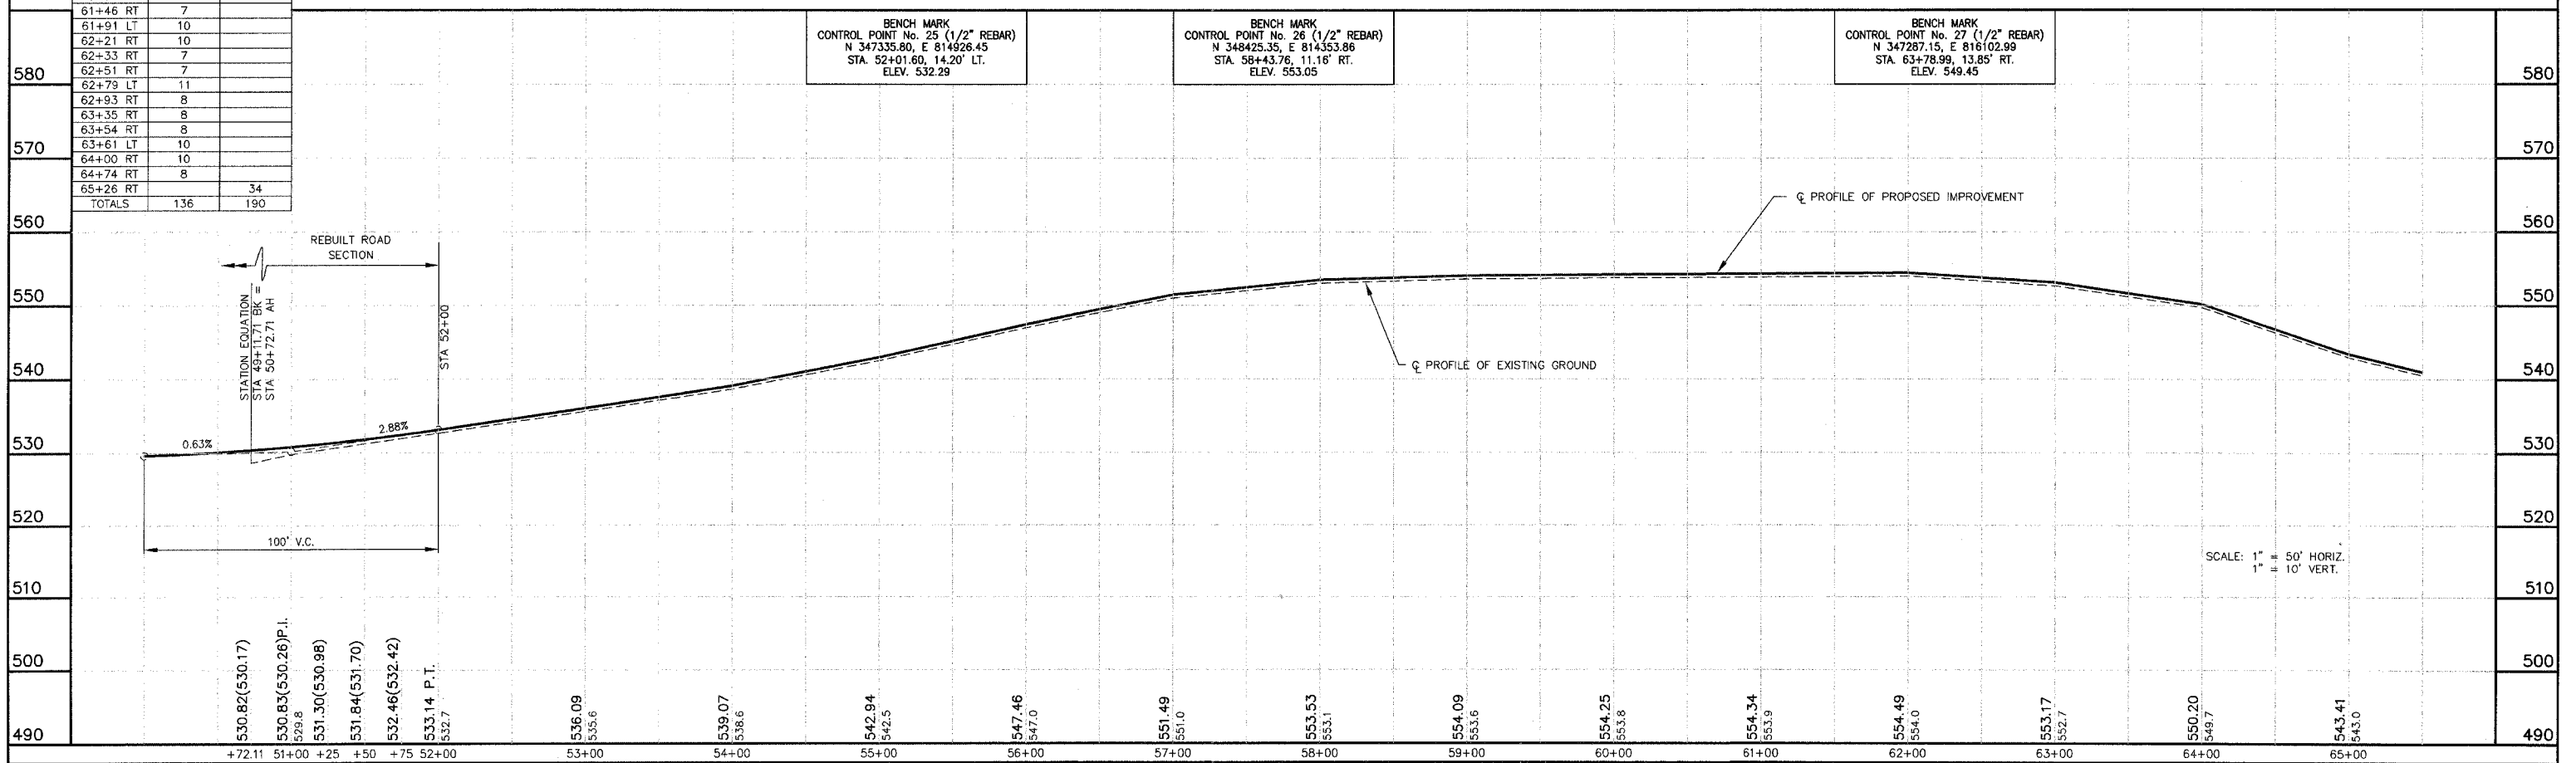


LAKE OF EGYPT ROAD IMPROVEMENTS - PLAN AND PROFILE - STA EQ 49+11.71 BK = 50+72.71 AH TO STA 65+50

P:\00044\Combined Plans\12 R2\01001.dwg, 3/15/2007 3:35:53 PM

ROUTE NO.	SECTION	COUNTY	TOTAL SHEETS	SHEET NO.
F.A.S. 2904	97-00089-00-RS	WILLIAMSON	86	13
ILLINOIS		LAKE OF EGYPT ROAD		

CONTRACT NO. 99199

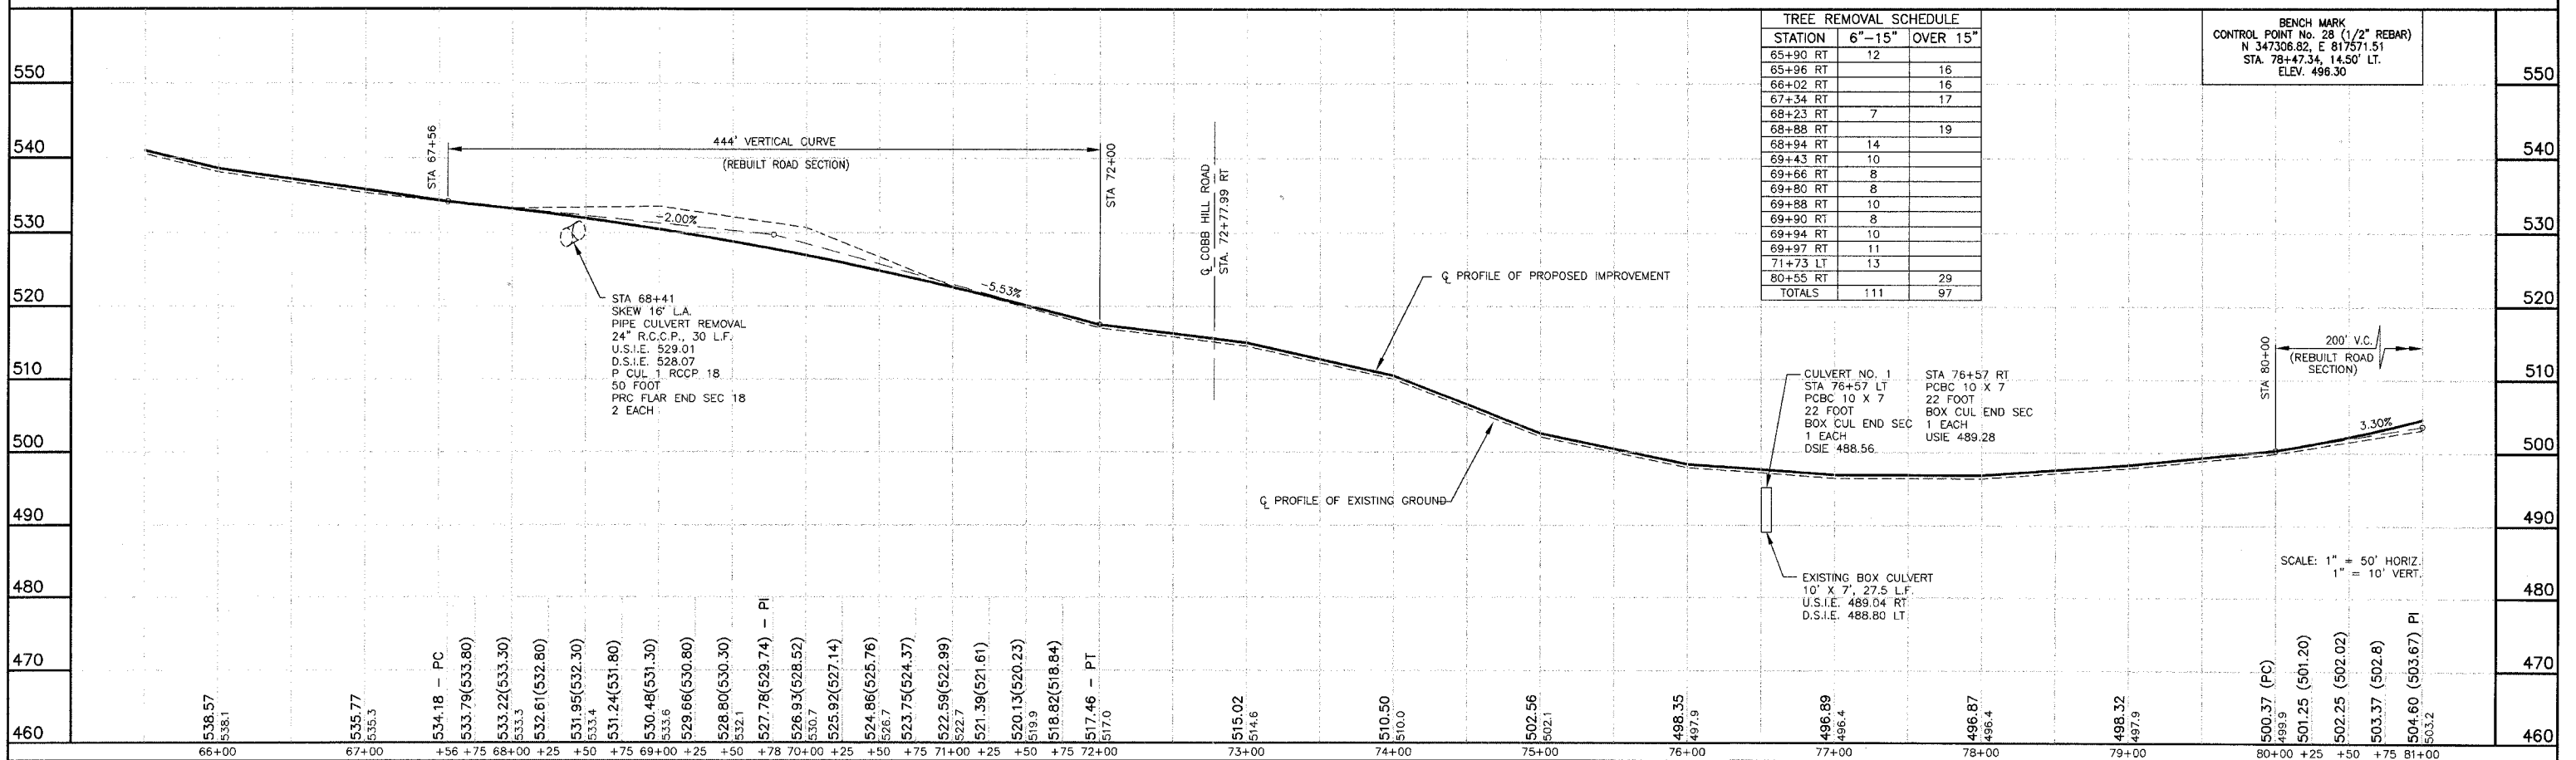
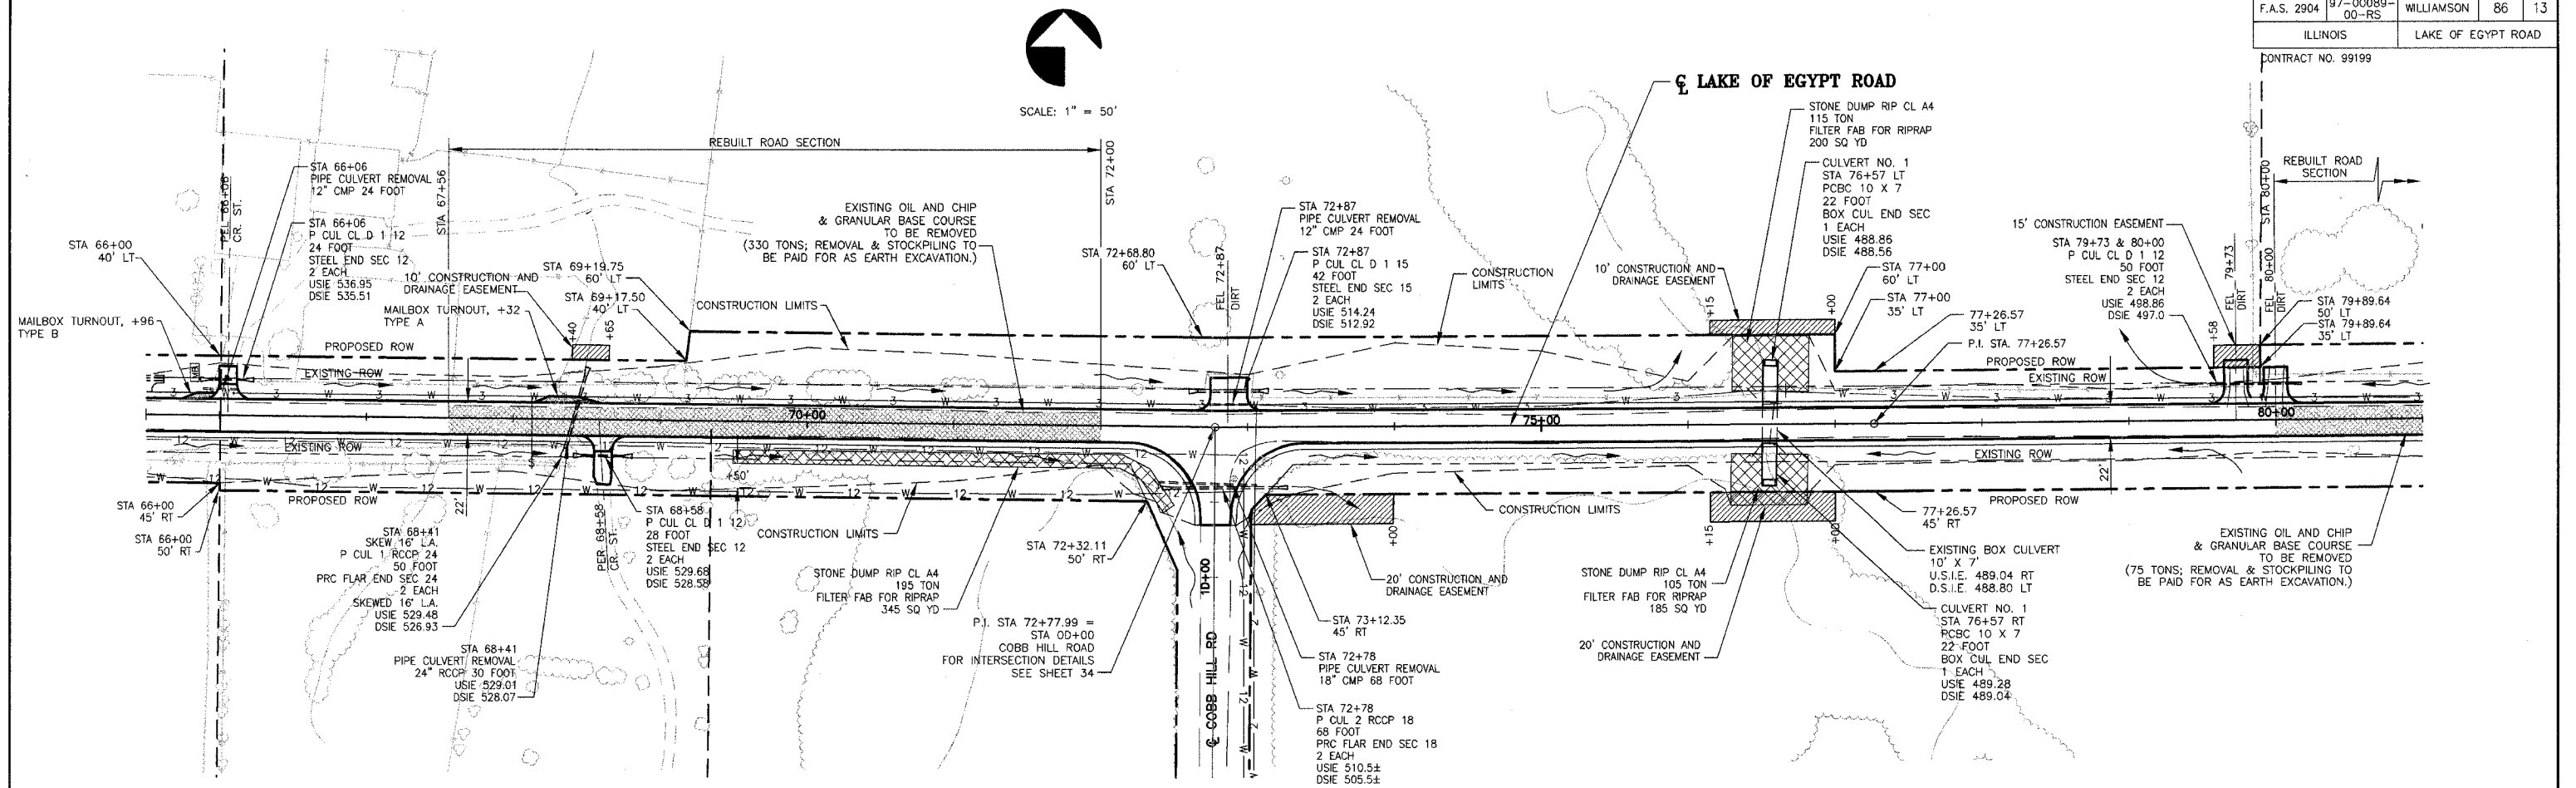


LAKE OF EGYPT ROAD IMPROVEMENTS - PLAN AND PROFILE - STA 65+50 TO STA 81+00

PROJECT No. 00044
SHT. 13 OF 86

ROUTE NO.	SECTION	COUNTY	TOTAL SHEETS	SHEET NO.
F.A.S. 2904	97-00089-00-RS	WILLIAMSON	86	14
ILLINOIS		LAKE OF EGYPT ROAD		

CONTRACT NO. 99199

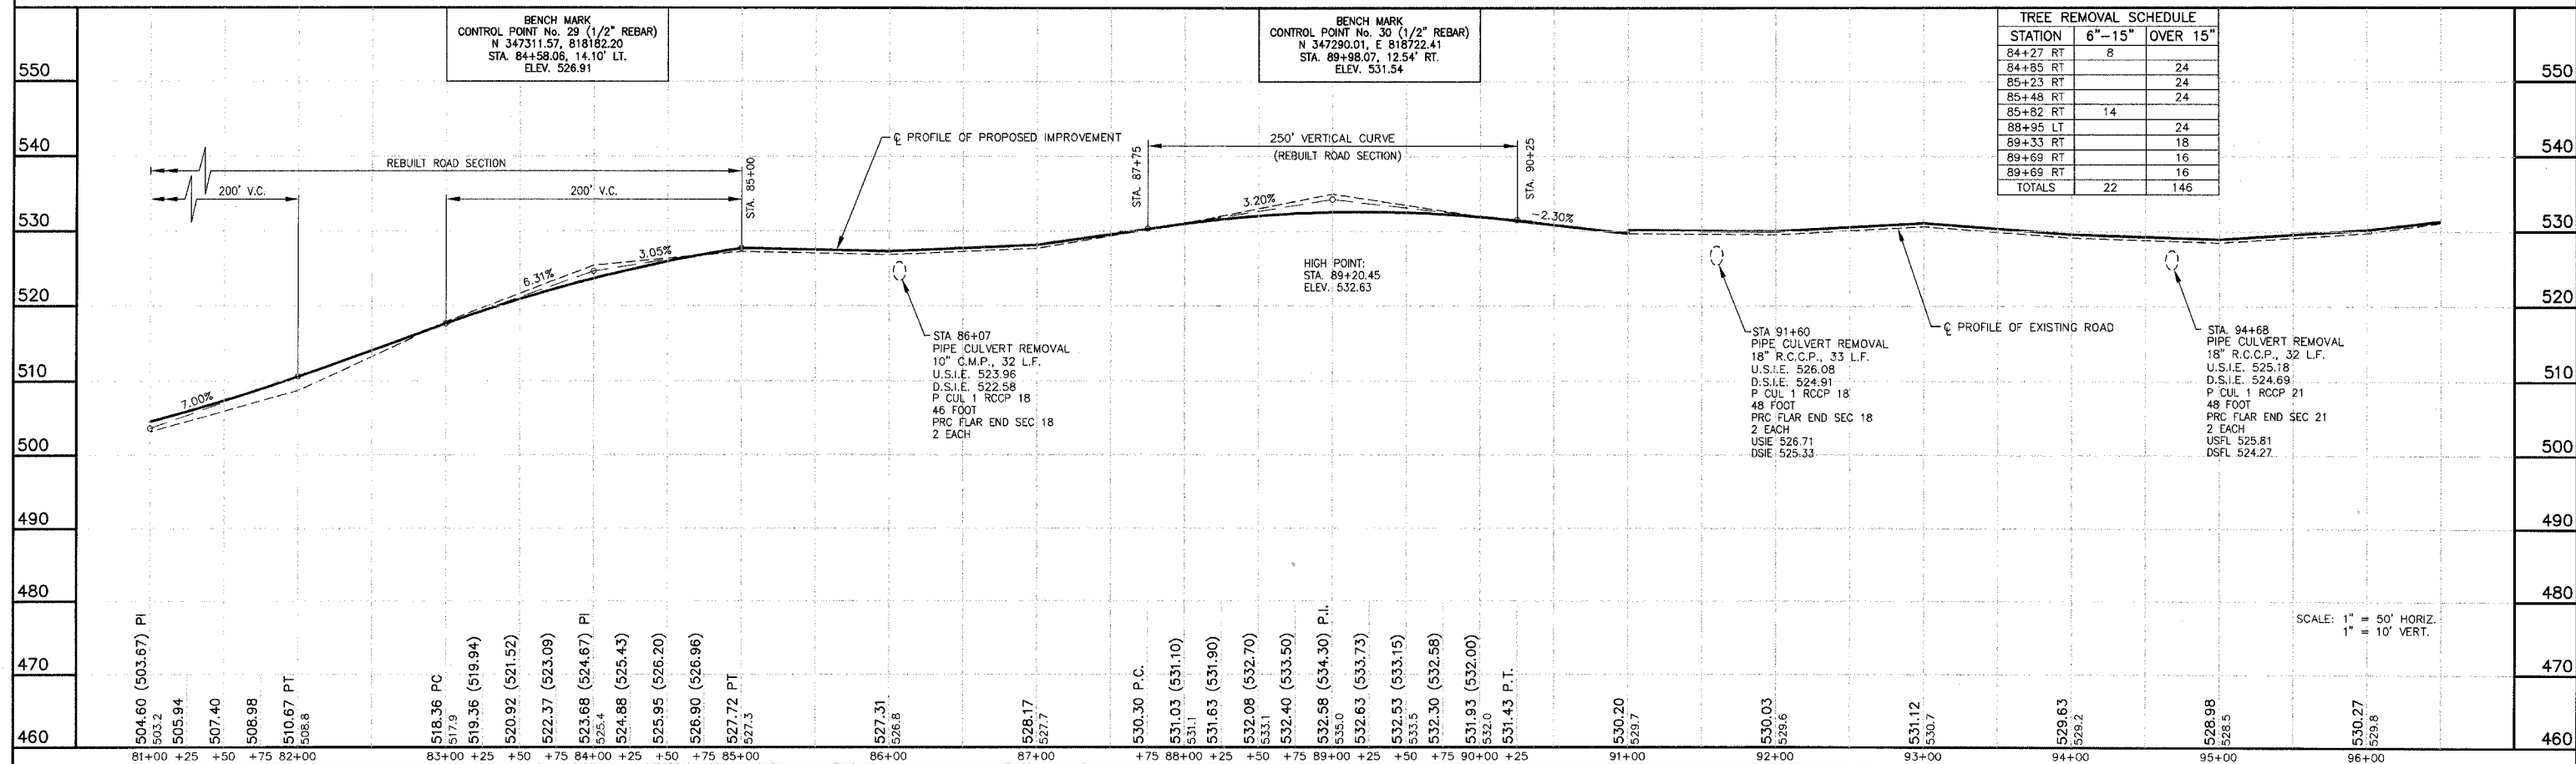
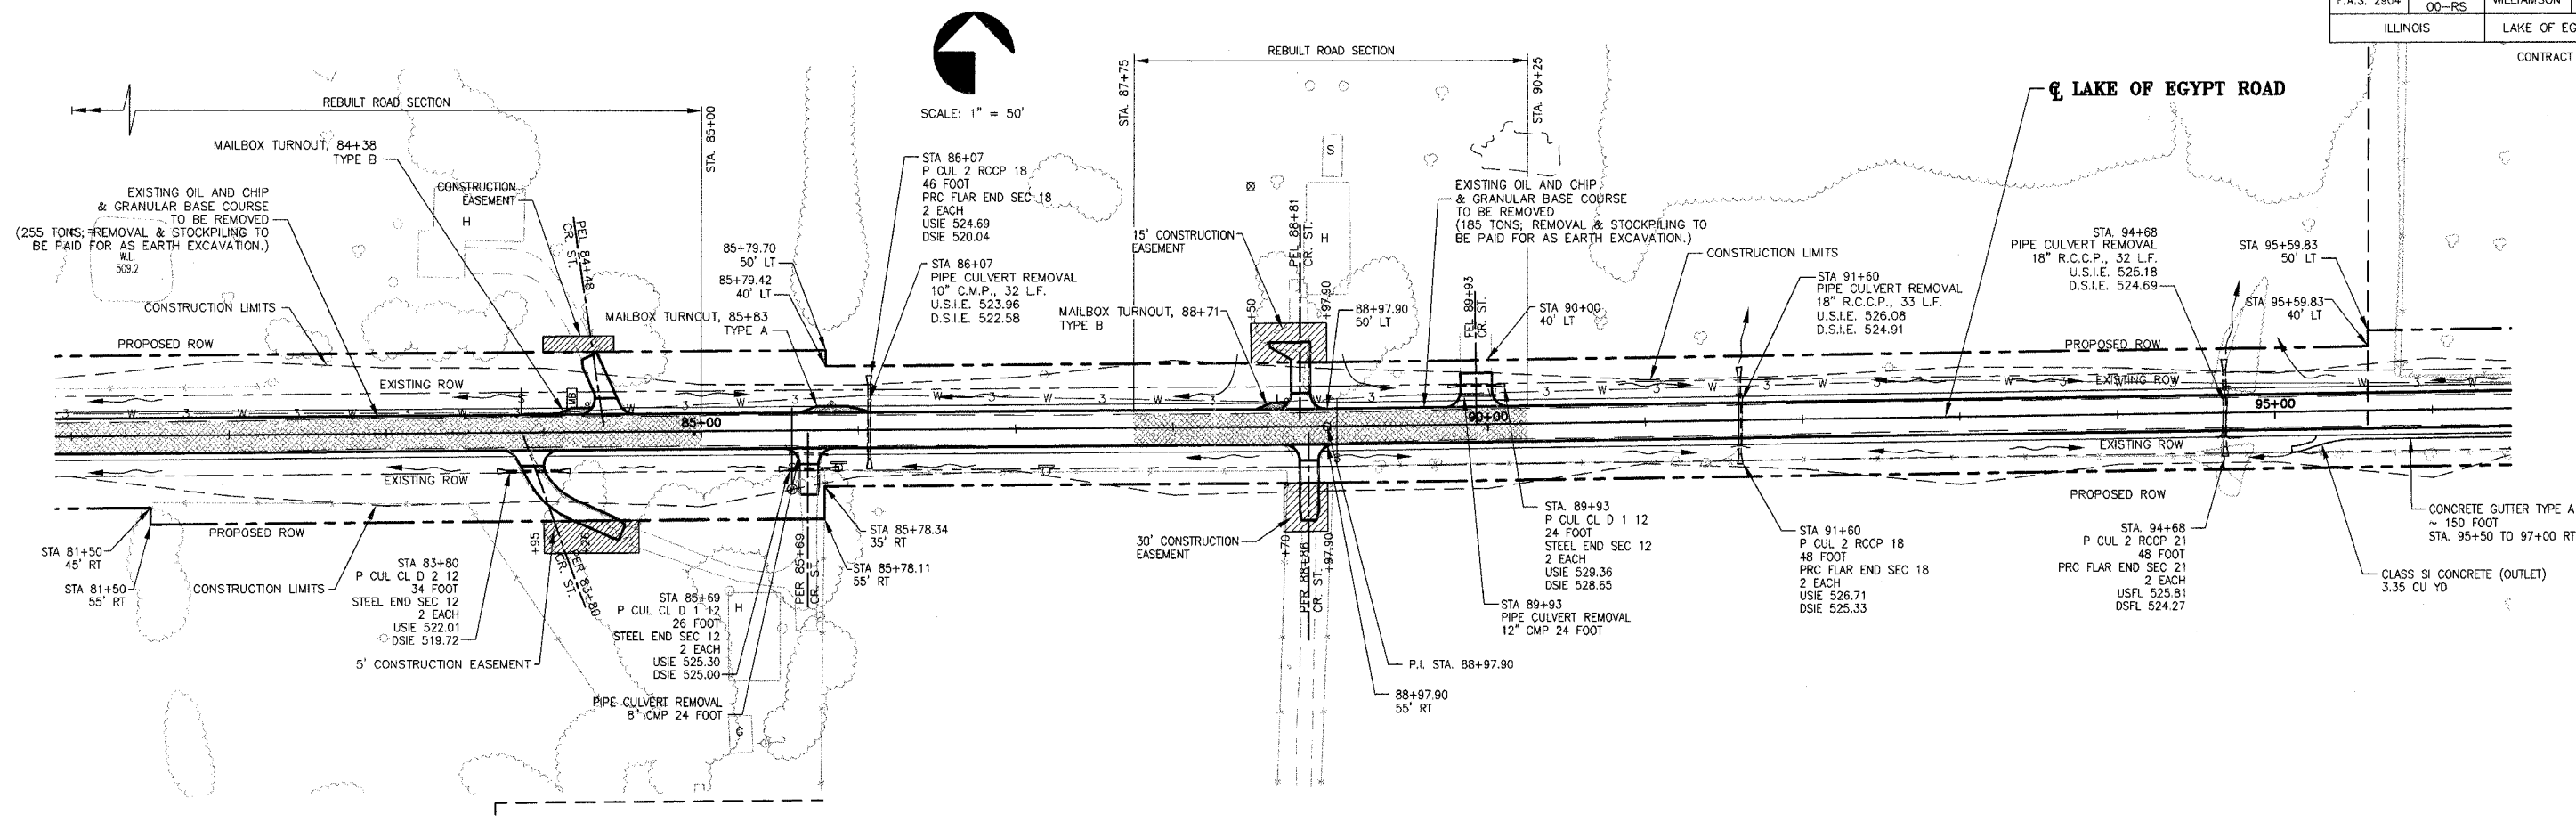


LAKE OF EGYPT ROAD IMPROVEMENTS – PLAN AND PROFILE – STA 81+00 TO STA 96+50

PROJECT No. 00044
SHT. 14 OF 86


ROUTE NO.	SECTION	COUNTY	TOTAL SHEETS	SHEET NO.
F.A.S. 2904	97-00089-00-RS	WILLIAMSON	86	16
ILLINOIS		LAKE OF EGYPT ROAD		

CONTRACT NO. 99199

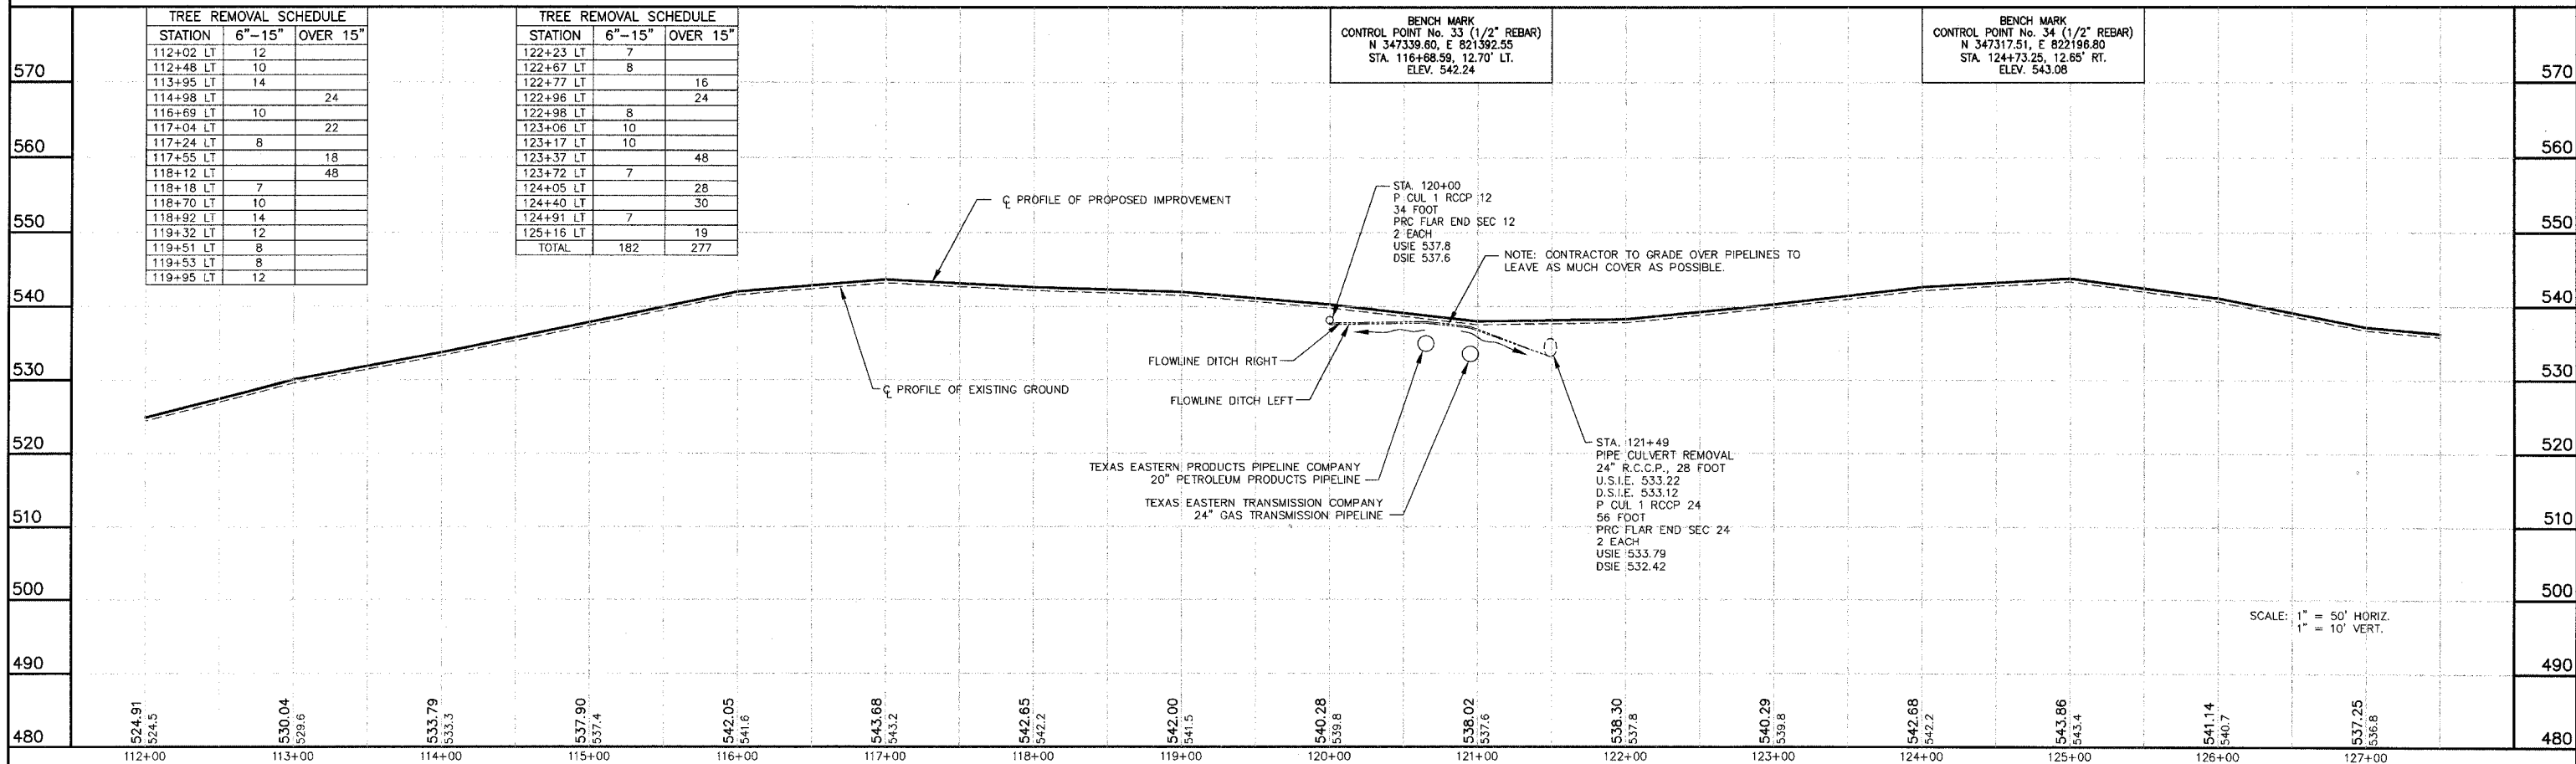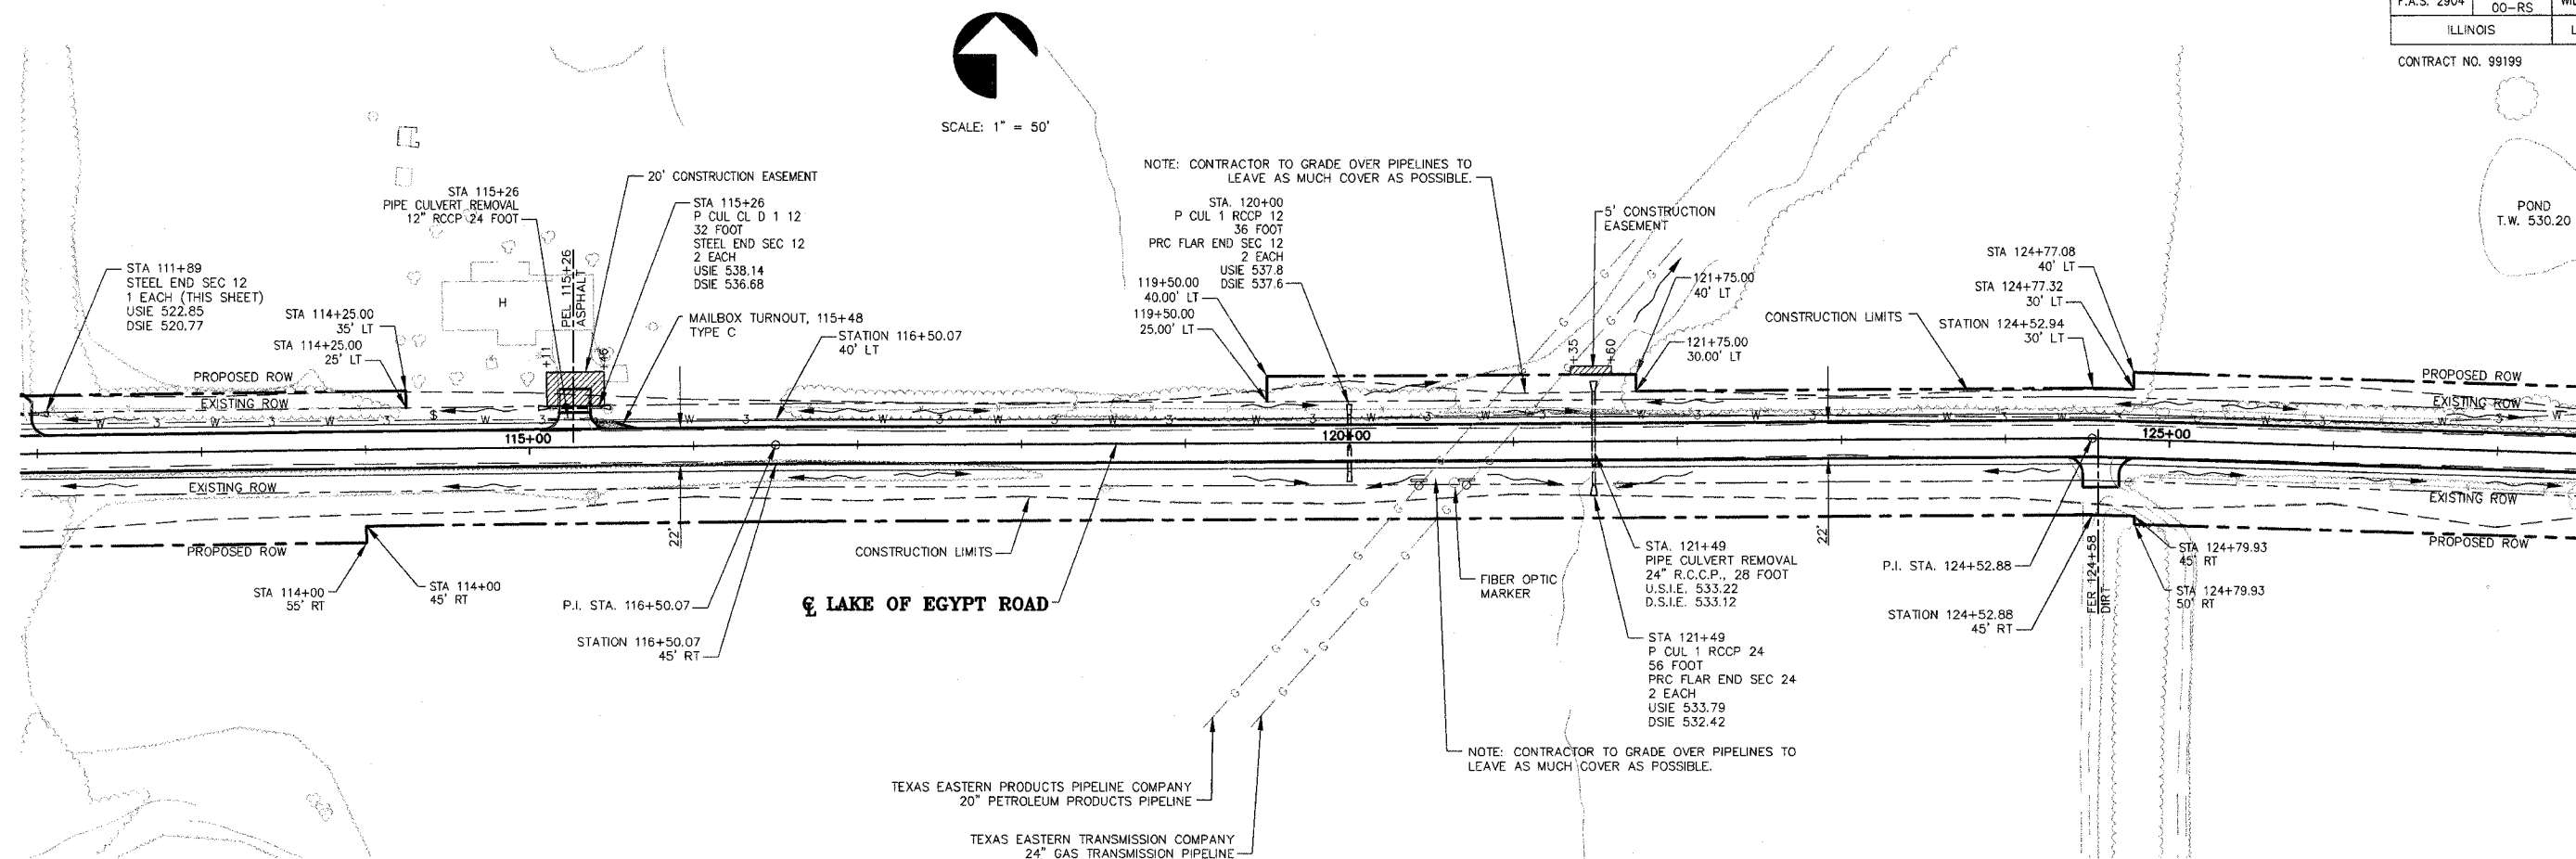

LAKE OF EGYPT ROAD IMPROVEMENTS – PLAN AND PROFILE – STA 112+00 TO STA 127+50


PROJECT No. 00044
SHT. 16 OF 86

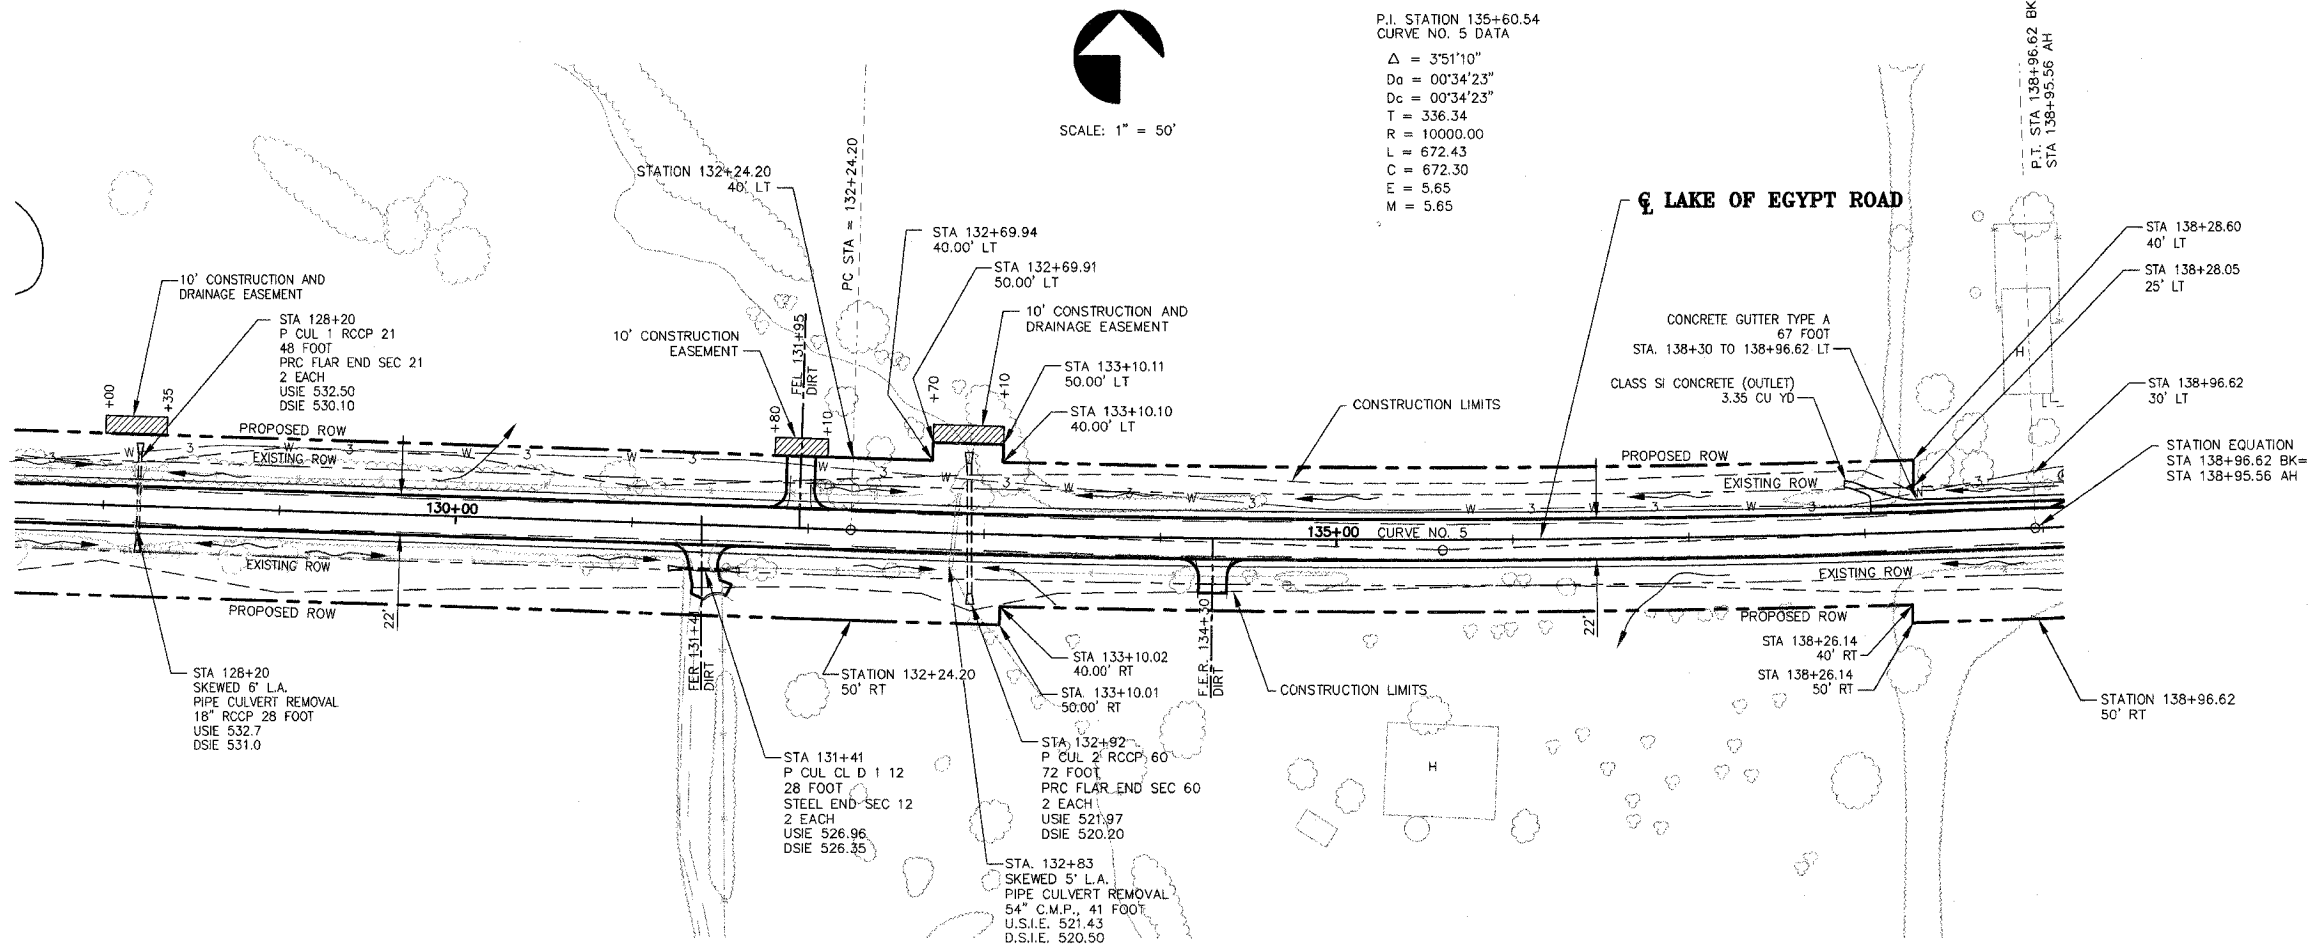


TREE REMOVAL SCHEDULE		
STATION	6"-15"	OVER 15"
127+52 RT	11	
128+49 LT		16
128+75 LT	10	
128+75 RT	10	
128+96 LT	12	
129+25 LT	10	
129+35 LT	13	
129+43 LT	12	
129+45 LT	7	
129+52 LT	6	
129+63 LT		19
130+02 LT	7	
130+10 LT	14	
130+26 LT	10	
130+39 LT		16
130+92 LT		25
131+05 LT	11	

TREE REMOVAL SCHEDULE		
STATION	6"-15"	OVER 15"
131+66 RT	10	
132+06 LT		22
132+23 LT		17
132+93 LT		18
132+95 RT		19
132+96 LT		18
133+08 RT	8	
133+12 LT	10	
133+12 RT	7	
136+00 RT	6	
138+22 RT	7	
TOTALS	181	94


BENCH MARK
CONTROL POINT No. 35 (1/2" REBAR)
N 347315.54, E 822980.68
STA. 132+56.23, 10.53' LT.
ELEV. 527.07


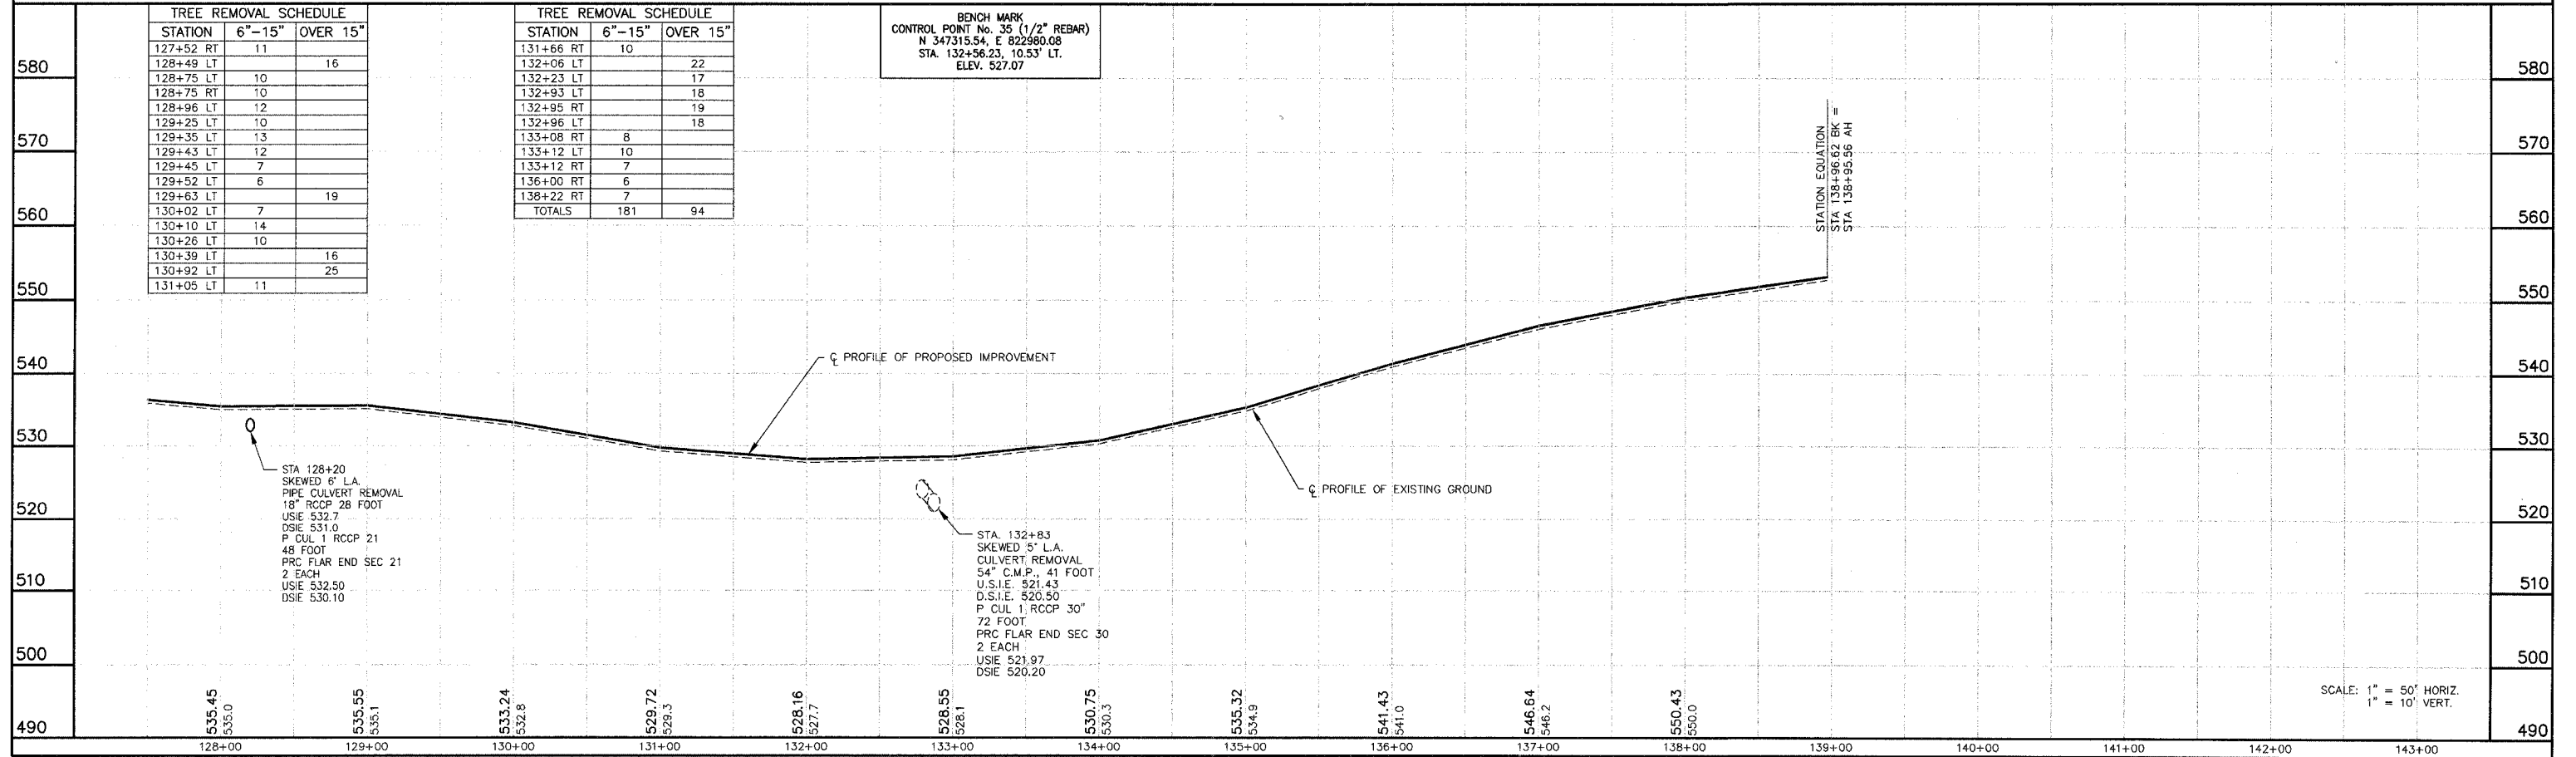


LAKE OF EGYPT ROAD IMPROVEMENTS - PLAN AND PROFILE - STA 127+50 TO STA EQ 138+96.62 BK = 138+95.96 AH

 

470' VERTICAL CURVE
(REBUILT ROAD SECTION)

 

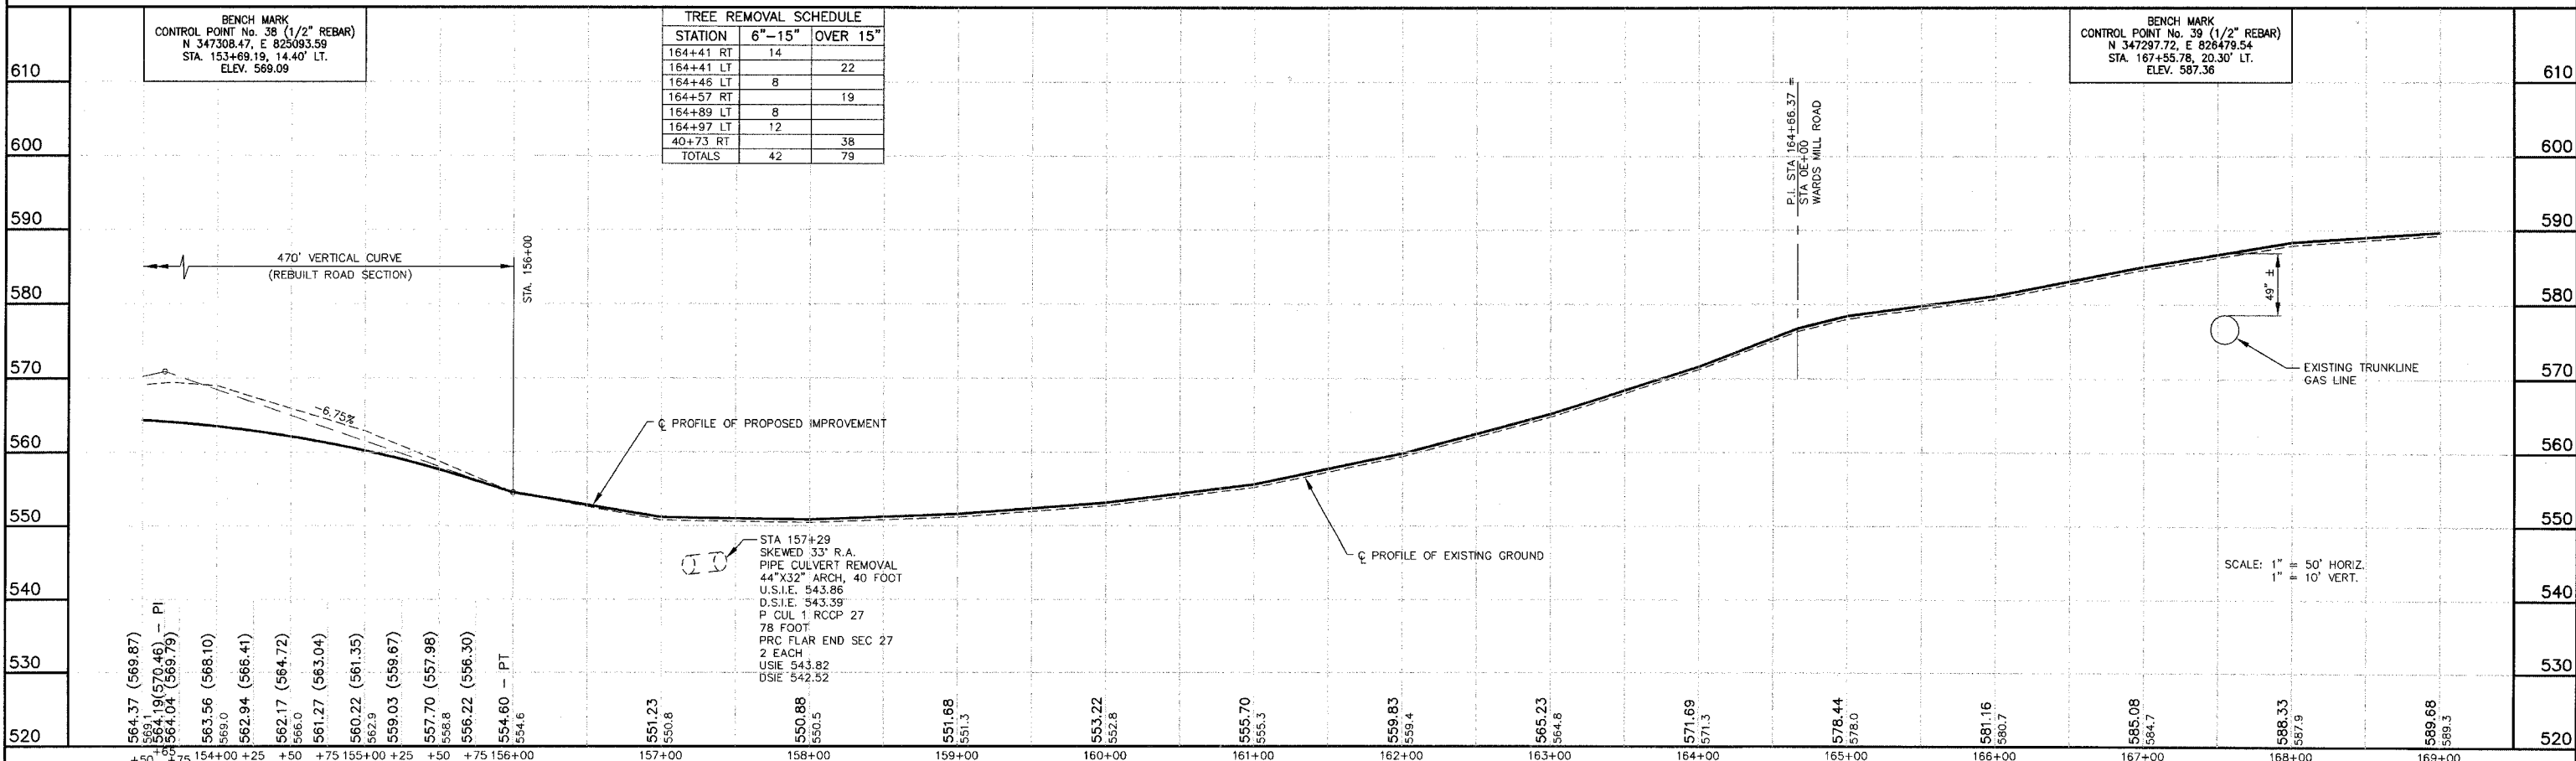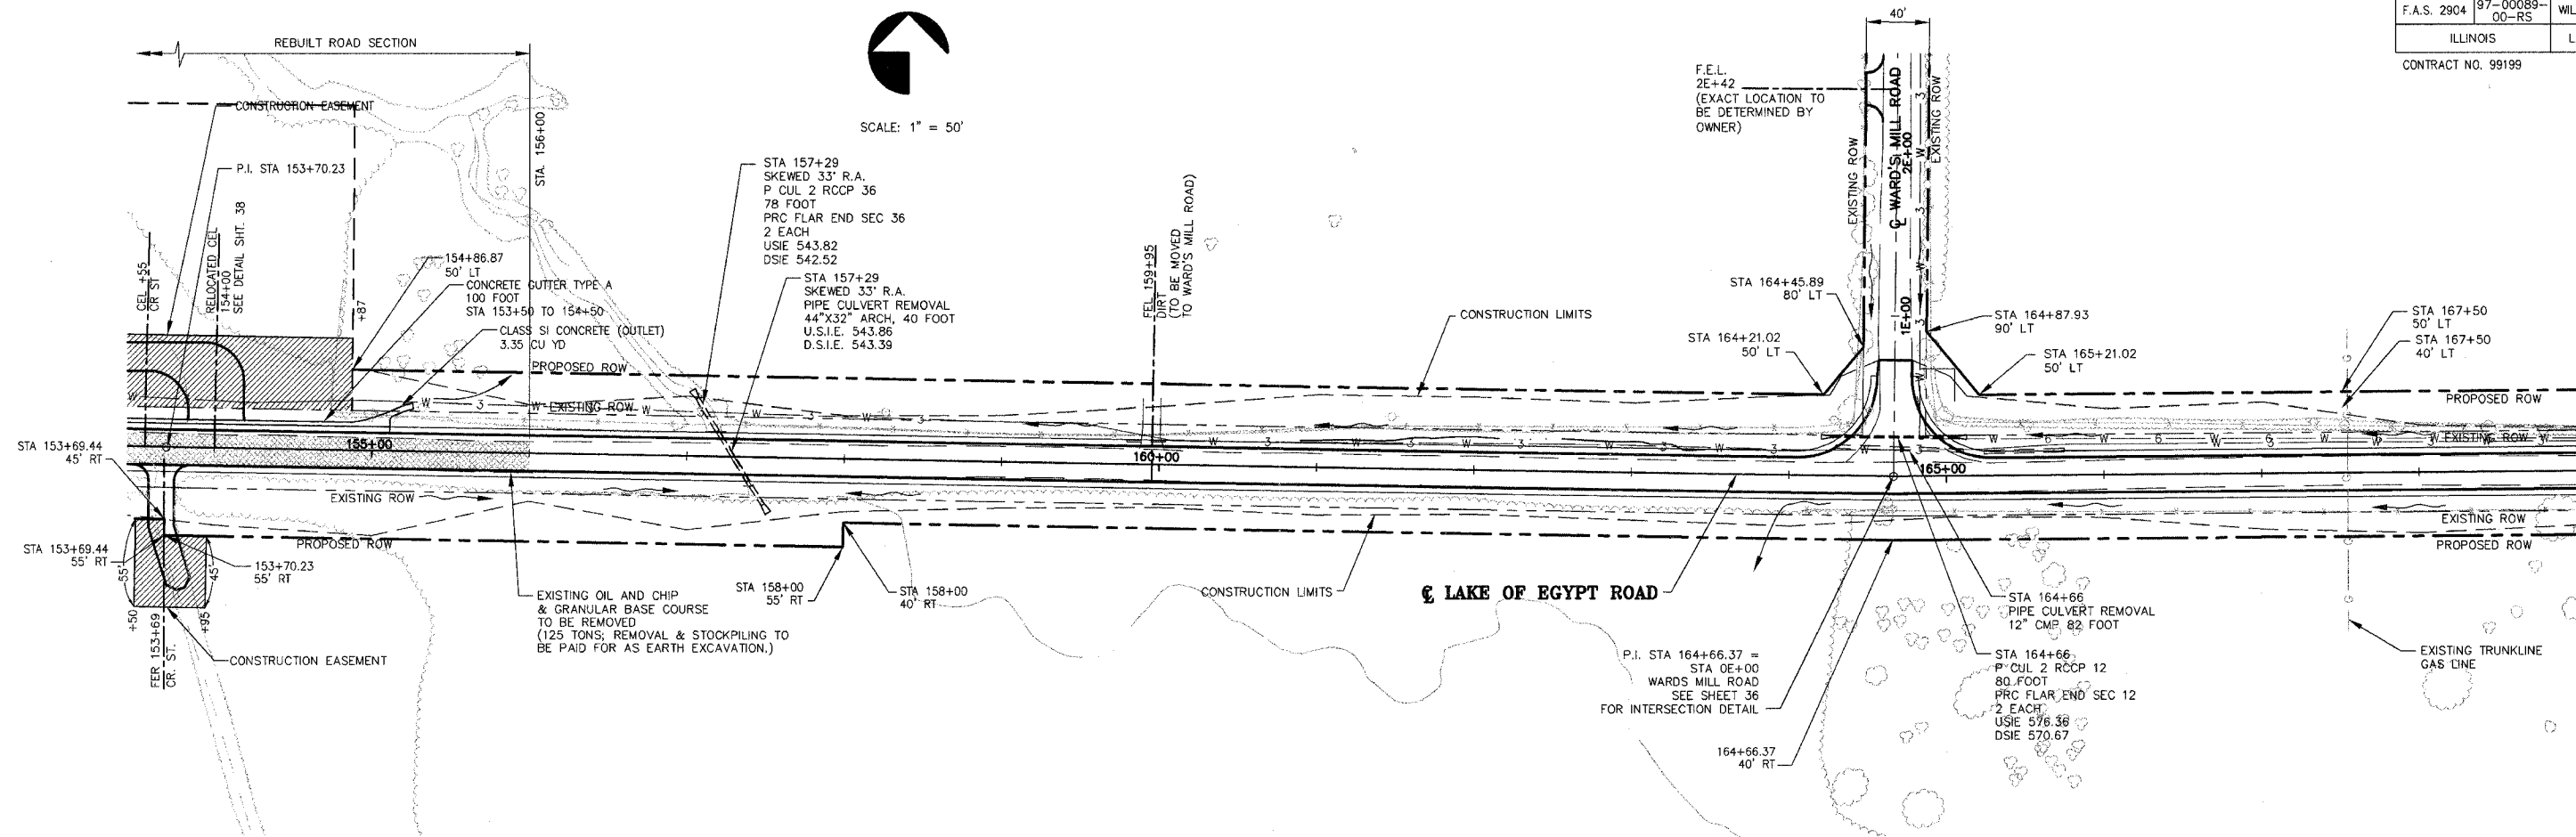

LAKE OF EGYPT ROAD IMPROVEMENTS - PLAN AND PROFILE - STA 153+50 TO STA 169+00

NOTE 1:
CONTRACTOR TO USE EARTH FROM DAM TO FILL IN POND. EXTRA DIRT FOR FILLING THE POND AND FOR ROAD GRADING CAN BE OBTAINED FROM THE AREA BETWEEN THE NEW ROAD AND THE EXISTING ROAD.



SCALE: 1"=50'

PI STA = 174+18.09
CIRCULAR
 $\Delta = 27^{\circ}19'11''$
 $D_a = 07^{\circ}09'43''$
 $D_c = 07^{\circ}10'00''$
 $T = 194.43$
 $R = 800.00$
 $L = 381.46$
 $C = 377.85$
 $E = 23.29$
 $M = 22.63$

PROP. SE = 0.08 FT/FT
ATTAIN: STA 170+63.67 TO STA 172+73.66
REMOVE: STA 174+89.32 TO STA 176+58.32 (NO CROWN)

APPROXIMATE LIMITS OF EXISTING POND AT ELEV. 582.0

SEE NOTE 1

CONSTRUCTION EASEMENT

175' LT

STA. 175+00
P CUL 2 R.C.C.P. 24
62 FOOT
PRCFLAR END SEC 24
2 EACH
U.S.I.E. 580.00
D.S.I.E. 576.30

CONSTRUCTION LIMITS

STA. 178+13.26 =
STA. 178+00
WAGON CREEK ROAD
SEE SH. 35
FOR INTERSECTION DETAILS

STA. 177+31.52
45' LT

STA. 178+40
45' LT

STA. 178+40
65' LT
1+00

CONSTRUCTION EASEMENT

MAILBOX TURNOUT +38
TYPE C

STA. 178+86.76
65' LT

STA. 178+84.73
45' LT

STA. 178+73
PIPE CULVERT REMOVAL
15" R.C.C.P. 34 FOOT
U.S.I.E. 586.66
D.S.I.E. 585.79

STA. 179+40.07
45' LT

STA. 178+78.80
28.26' RT

STA. 179+40.07
25' LT

STA. 182+00
25' RT

STA. 182+00
45' RT

STA. 178+71.99
84.87' RT
STA. 178+59.76
83.62' RT
P CUL 2 R.C.C.P. 12"
32 FOOT
U.S.I.E. 585.90
D.S.I.E. 585.40

PRC FLAR END SEC 12
2 EACH
U.S.I.E. 585.90
D.S.I.E. 585.40

STA. 178+57.36
166.12' RT

STA. 178+41.66
164.50' RT

CONSTRUCTION EASEMENT

STA. 178+48.14
200.70' RT

STA. 178+30.31
198.85' RT


PI STA = 178+28.37
CIRCULAR
 $\Delta = 29^{\circ}25'37''$
 $D_a = 12^{\circ}52'32''$
 $D_c = 12^{\circ}54'10''$
 $T = 116.86$
 $R = 445.00$
 $L = 228.55$
 $C = 226.05$
 $E = 15.09$
 $M = 14.59$

PROP. SE = 0.08 FT/FT
ATTAIN: STA 176+58.32 (NO CROWN) TO STA 178+27.32
REMOVE: STA 178+95.07 TO (STA 180+80.07 BK = STA 182+17.16 AH)

BENCH MARK
CONTROL POINT No. 40 (1/2" REBAR)
N 347458.55, E 827539.01
STA. 178+48.79, 8.18' RT.
ELEV. 588.00'

STORM SEWER SCHEDULE (PROPOSED)



STRUCT. No.	STRUCTURE	T.C.	INVERT ELEVATIONS	% OF SLOPE	12" R.C.C.P.	TRENCH BACKFILL
1	PRC FES	N/A	585.0	.89%	40'	5
2	INLET, SPL	587.1	585.4	1.94%	218'	
3	FES	N/A	589.6			

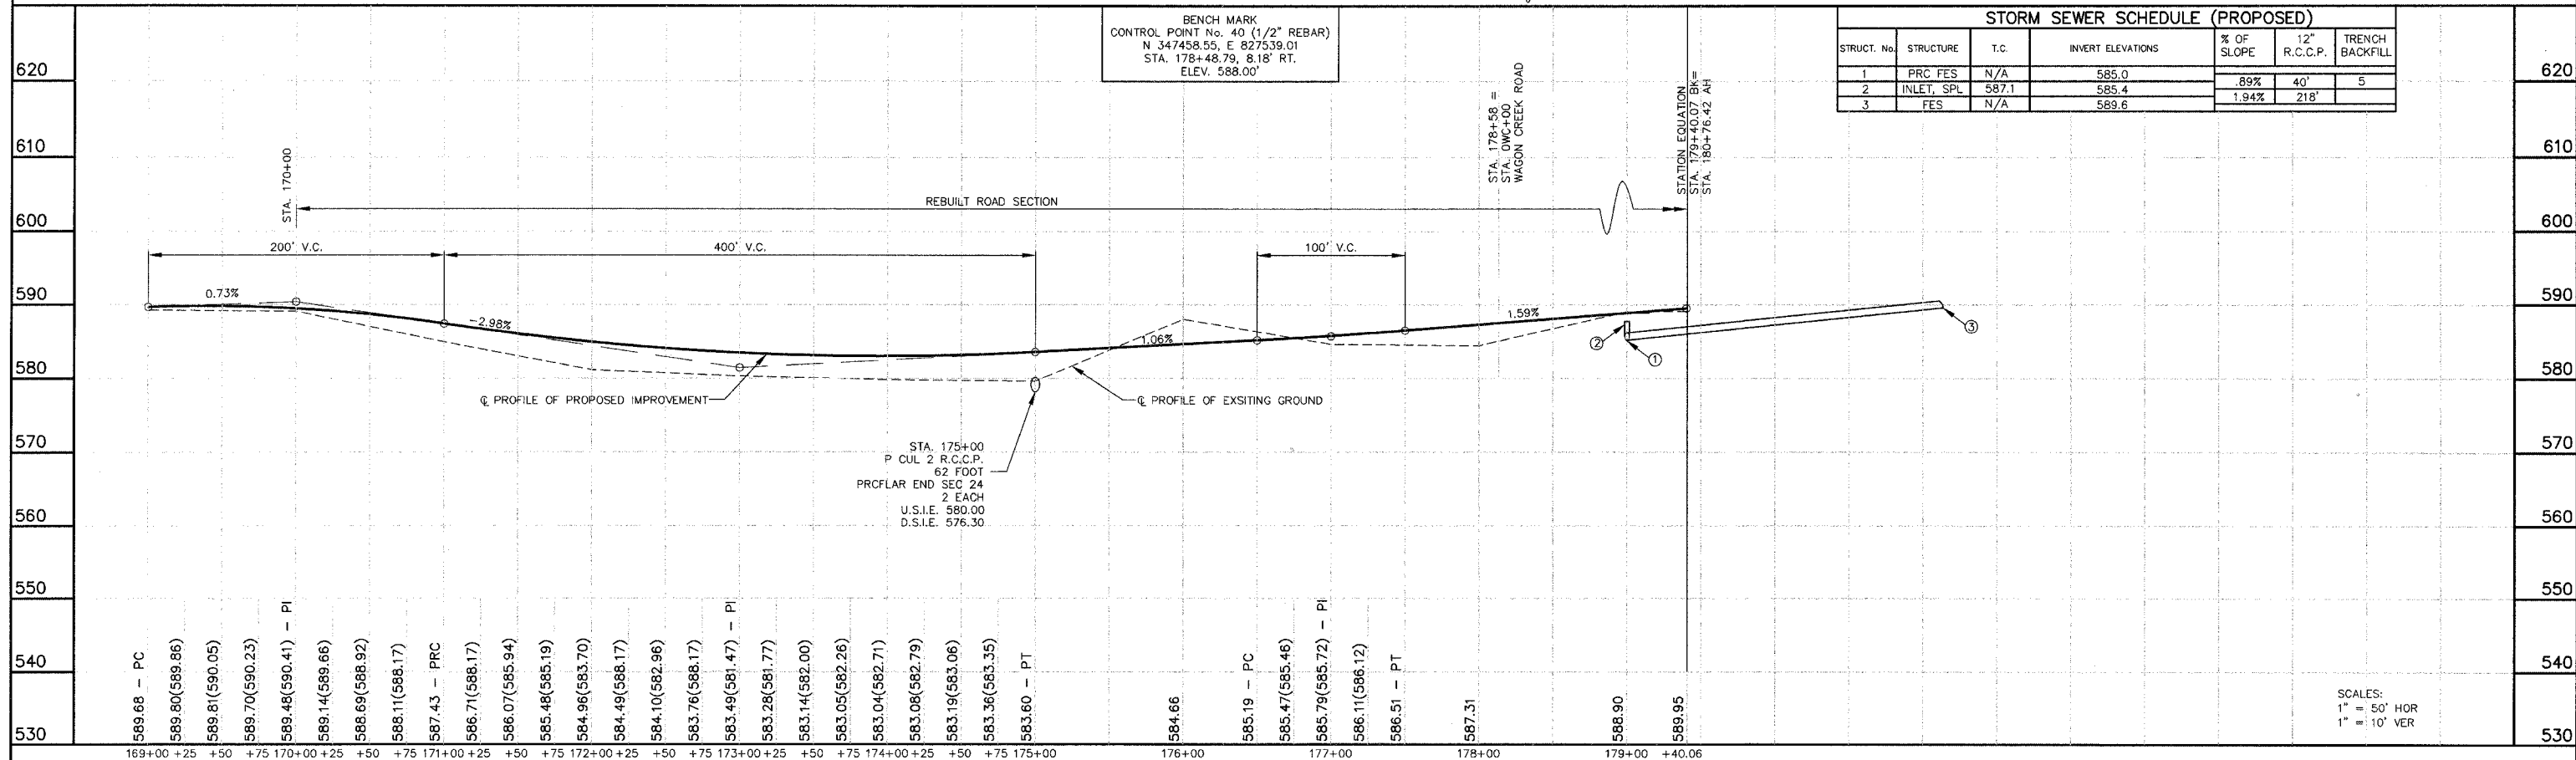

LAKE OF EGYPT ROAD IMPROVEMENTS - PLAN AND PROFILE - STATION 169+00 TO 179+40.07 BK = 180+76.59 AH


ROUTE NO.	SECTION	COUNTY	TOTAL SHEETS	SHEET NO.
F.A.S. 2904	97-00089-00-RS	WILLIAMSON	86	21
ILLINOIS		LAKE OF EGYPT ROAD		

CONTRACT NO. 99199

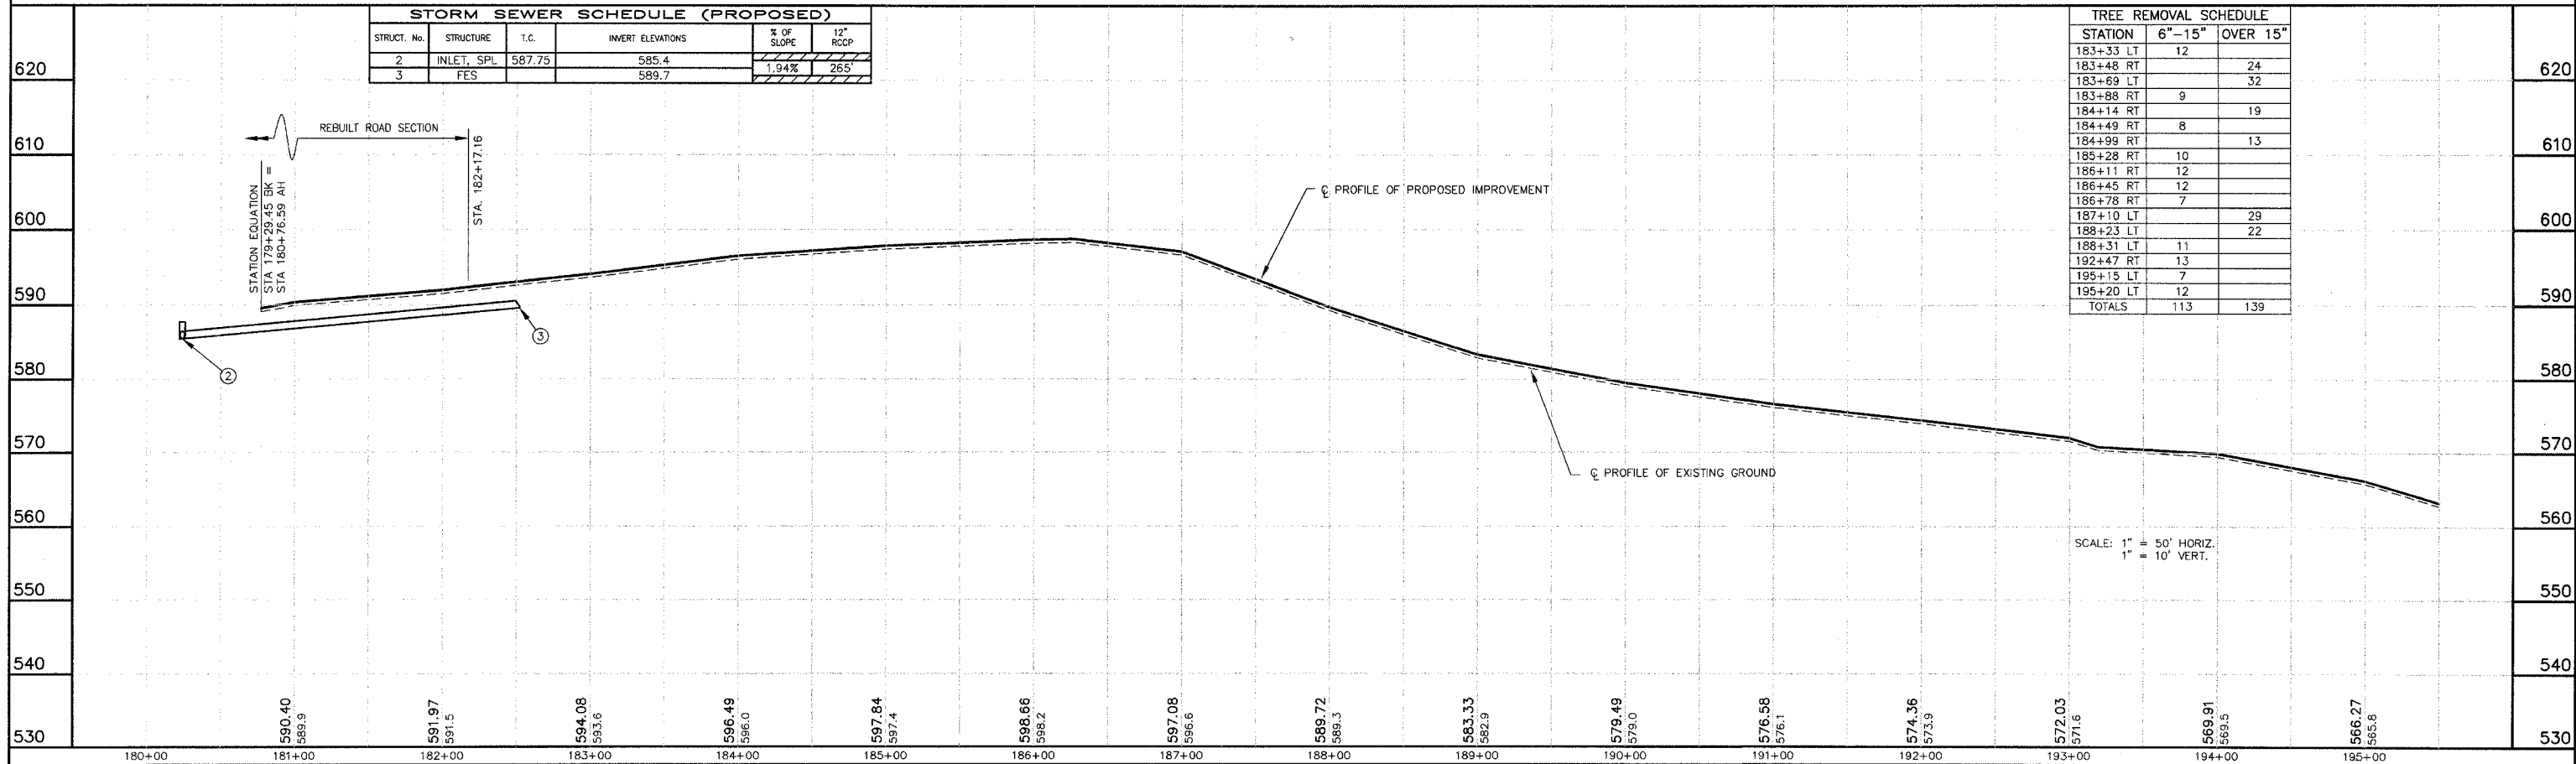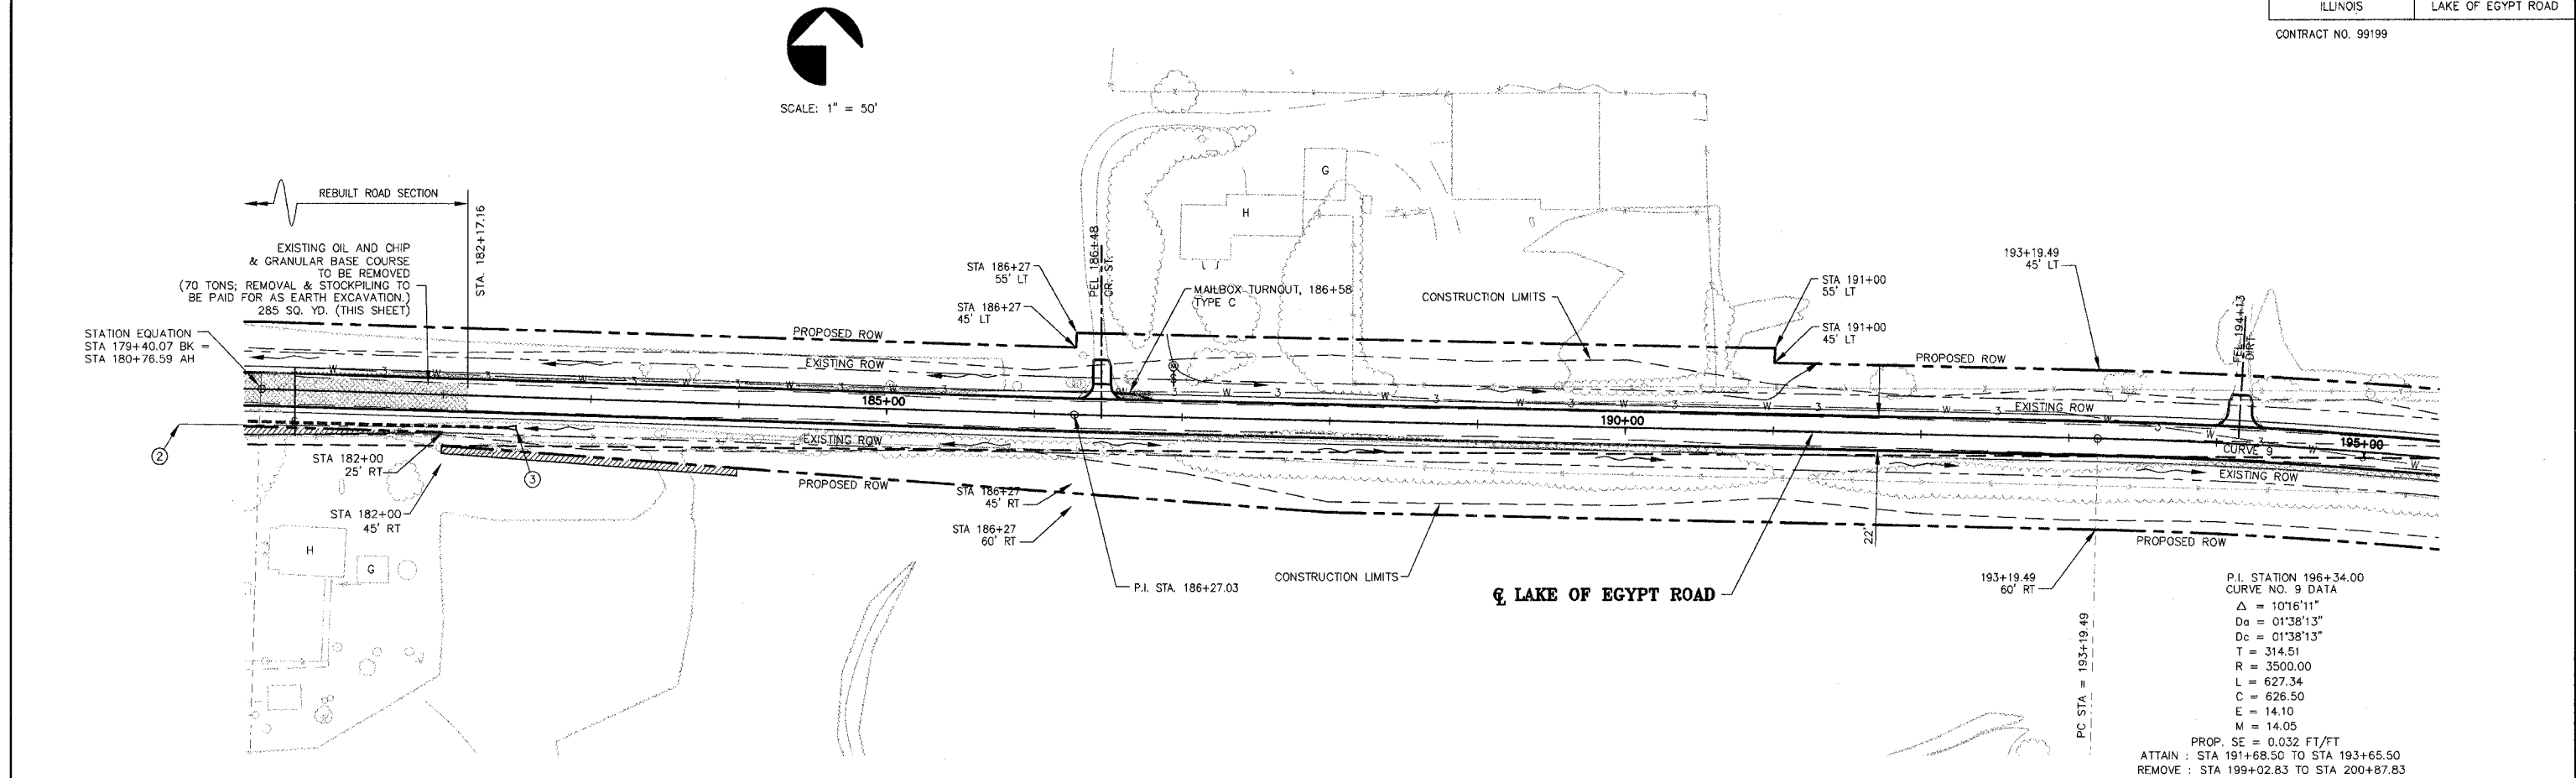

P.I. STATION 205+68.79
CURVE NO. 10 DATA
 $\Delta = 11'05'04''$
 $D_a = 01'38'13''$
 $D_c = 01'38'13''$
 $T = 339.61$
 $R = 3500.00$
 $L = 677.11$
 $C = 676.05$
 $E = 16.44$
 $M = 16.36$
PROP. SE = 0.032 FT/FT
ATTAIN : STA 200+88.19 TO STA 202+73.19
REMOVE : STA 208+62.30 TO STA 210+57.30

SCALE: 1" = 50'

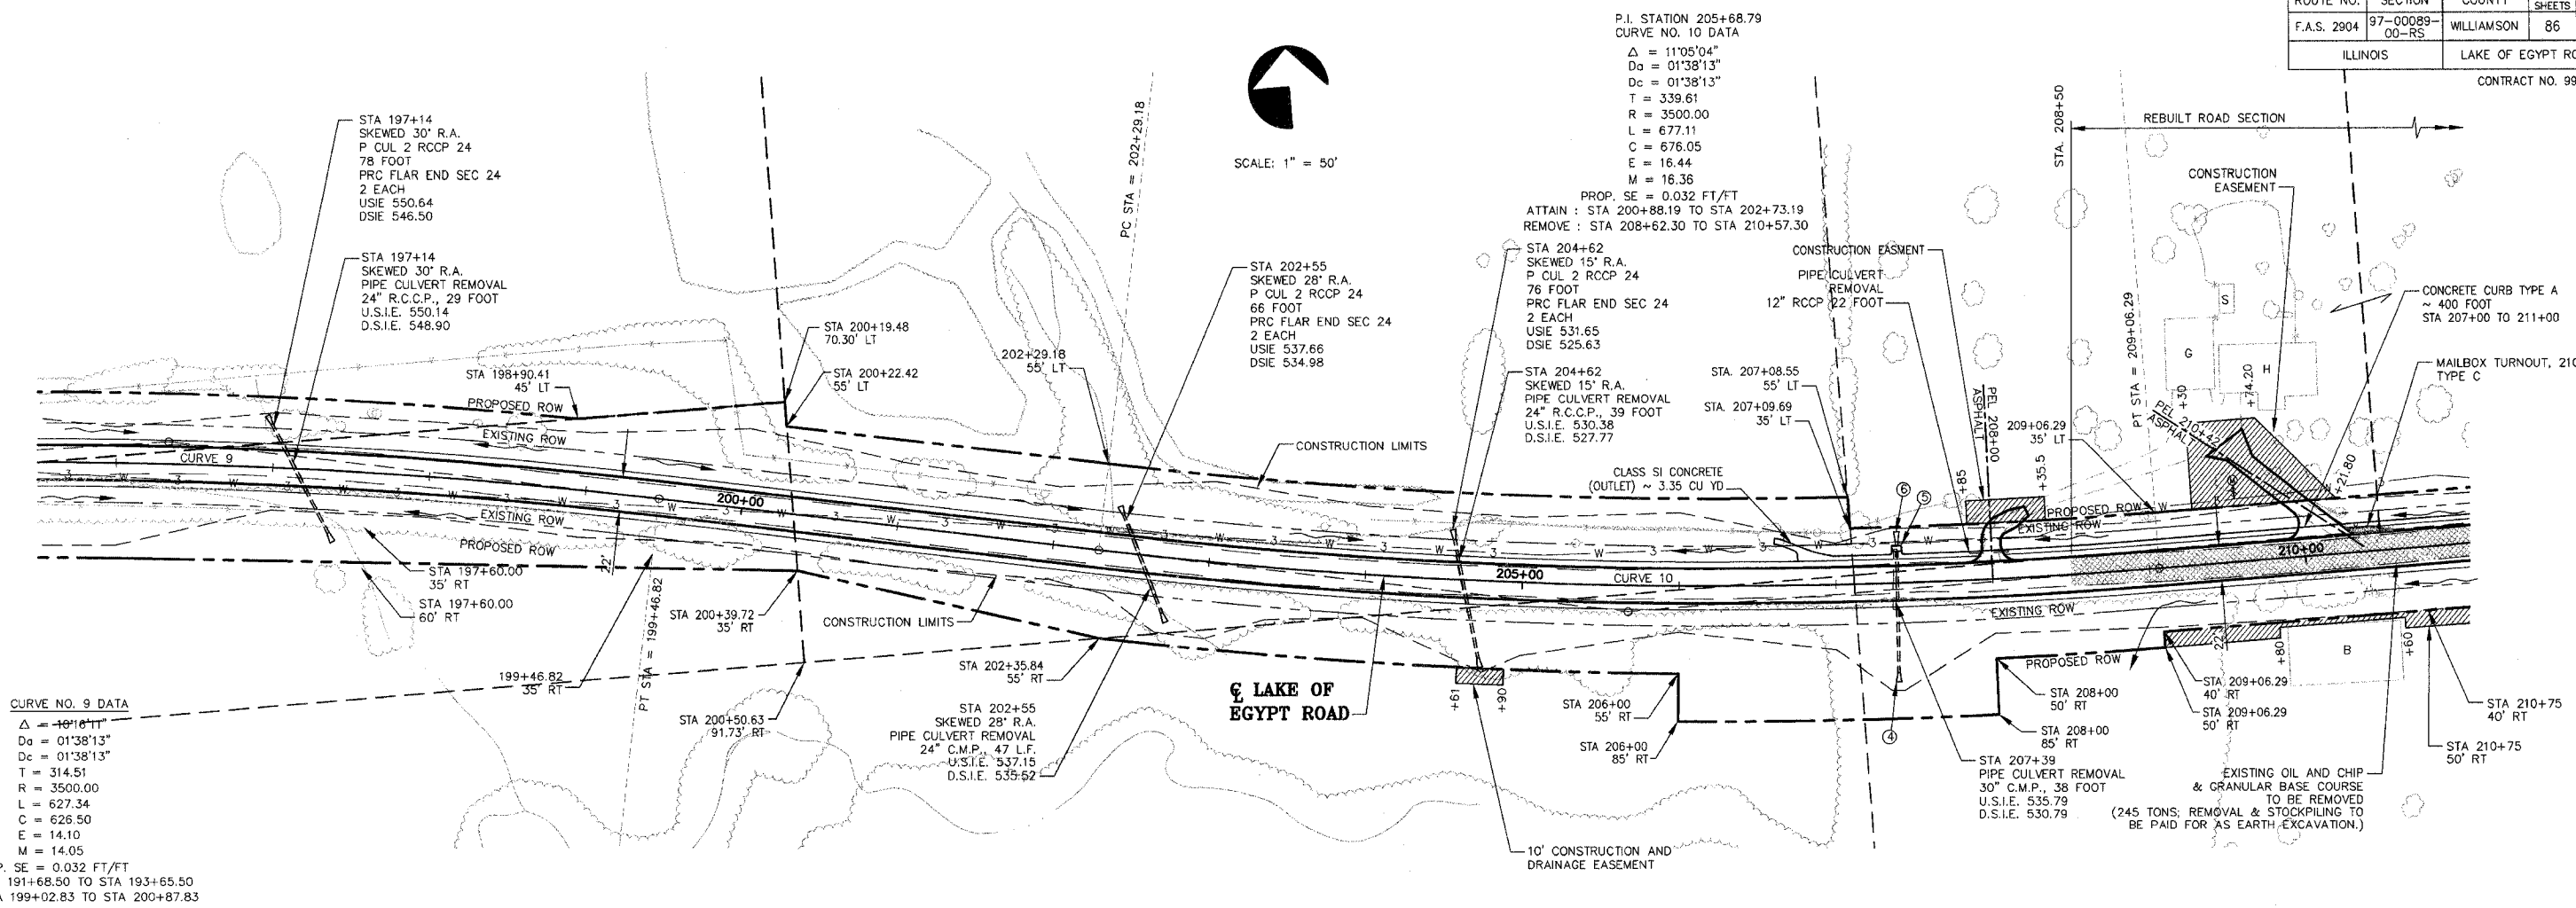

CURVE NO. 9 DATA
 $\Delta = 10'10'11''$
 $D_a = 01'38'13''$
 $D_c = 01'38'13''$
 $T = 314.51$
 $R = 3500.00$
 $L = 627.34$
 $C = 626.50$
 $E = 14.10$
 $M = 14.05$
PROP. SE = 0.032 FT/FT
ATTAIN : STA 191+68.50 TO STA 193+65.50
REMOVE : STA 199+02.83 TO STA 200+87.83


BENCH MARK
CONTROL POINT No. 42 (1/2" REBAR)
N 347403.91, E 829384.34
STA. 198+33.40, 13.41' LT.
ELEV. 556.43

TREE REMOVAL SCHEDULE		
STATION	6"-15"	OVER 15"
197+14 LT		18
198+59 LT	13	
199+93 RT		29
199+96 RT	14	
200+06 LT	12	
200+60 LT	7	
201+40 LT		42
202+25 LT		24
202+29 LT	8	
203+05 LT	10	
203+13 LT	10	
203+45 LT		17
204+69 LT	6	

TREE REMOVAL SCHEDULE		
STATION	6"-15"	OVER 15"
200+06 RT	11	
202+29 LT	6	
204+85 LT	10	
205+45 LT		17
205+84 RT		22
206+17 RT		17
206+40 RT	14	
206+54 RT	6	
206+57 LT	14	
206+61 LT	11	
207+12 LT		28
TOTALS	160	214

STORM SEWER SCHEDULE (PROPOSED)					
STRUCT. NO.	STRUCTURE	T.C.	INVERT ELEVATIONS	% OF SLOPE	30" R.C.C.P. TRENCH BACKFILL
4	PRC FES	N/A	527.57	9.13	76 31 CY
5	INL SPL 1		539.5	14.0	4
6	PRC FES	N/A	535.07		



SEE SHEET 46 FOR DETAIL OF INLETS SPECIAL, NO. 1

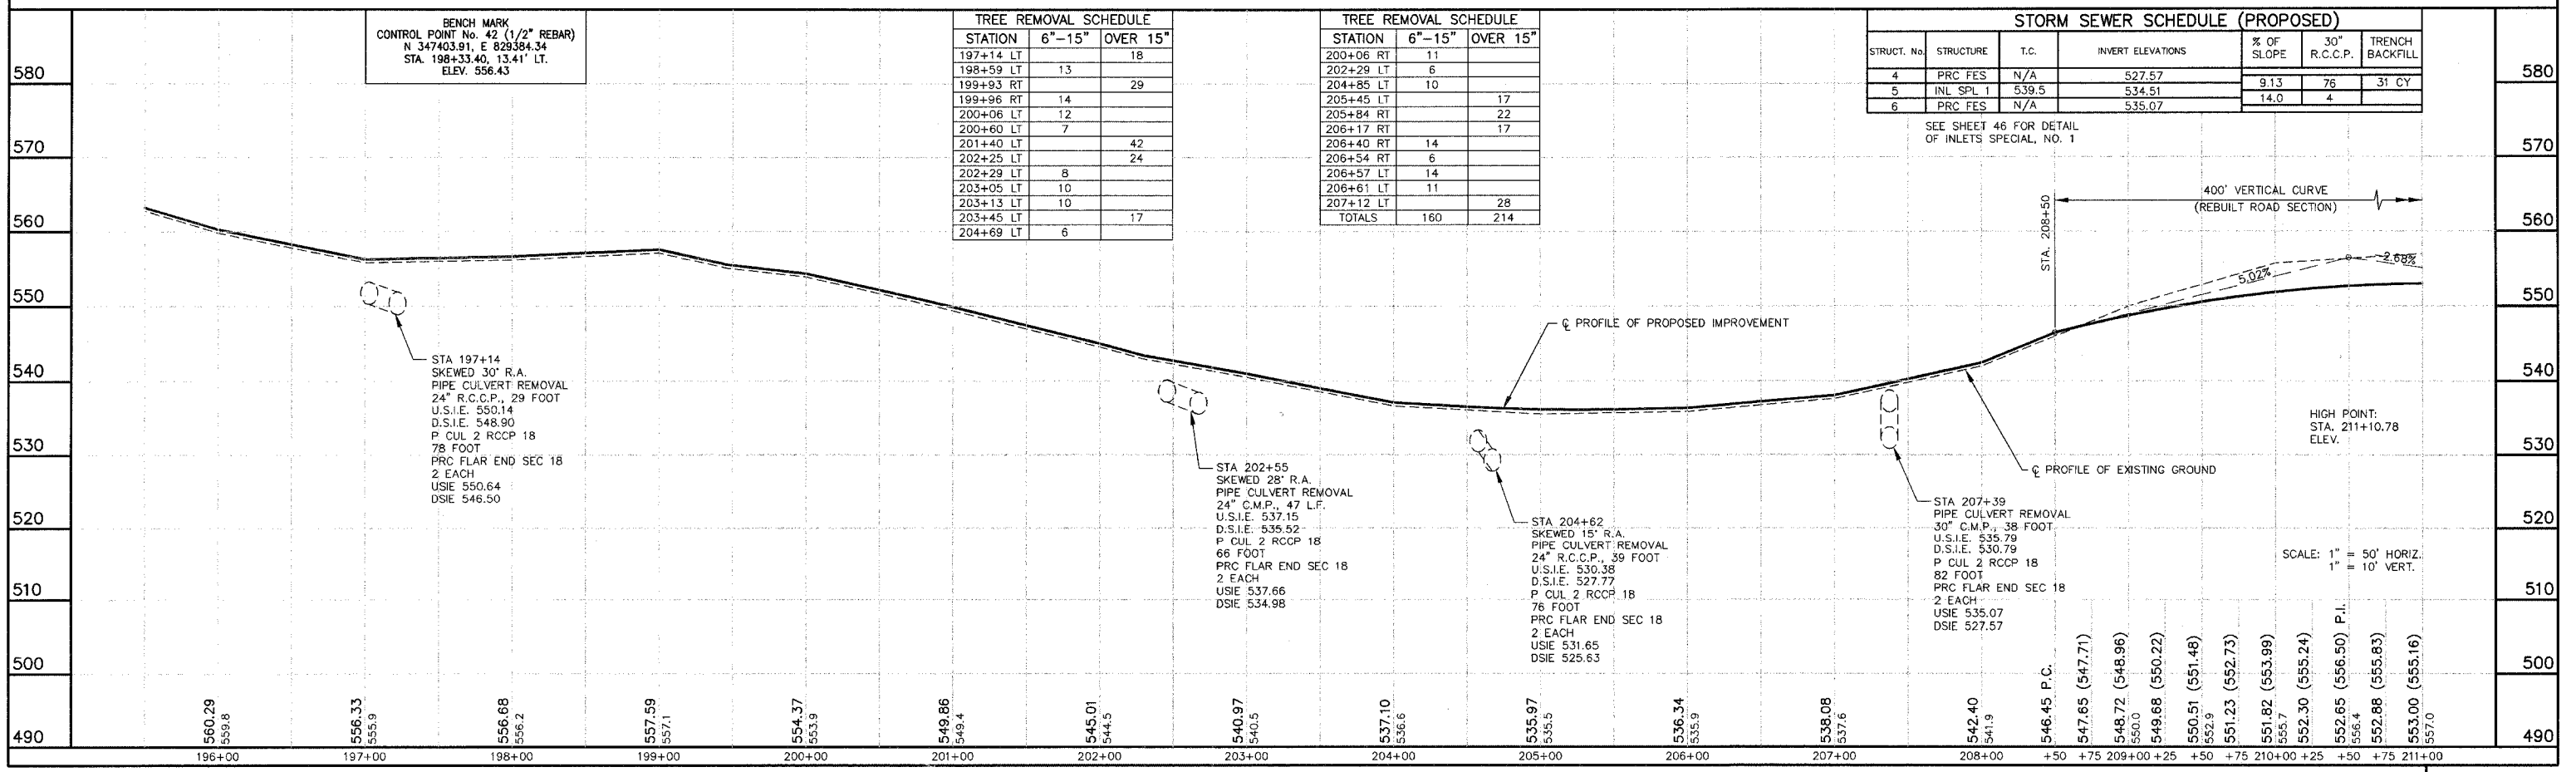

LAKE OF EGYPT ROAD IMPROVEMENTS - PLAN AND PROFILE - STA 195+50 TO STA 211+00



ROUTE NO.	SECTION	COUNTY	TOTAL SHEETS	SHEET NO.
F.A.S. 2904	97-00089-00-RS	WILLIAMSON	86	23
ILLINOIS		LAKE OF EGYPT ROAD		

CONTRACT NO. 99199

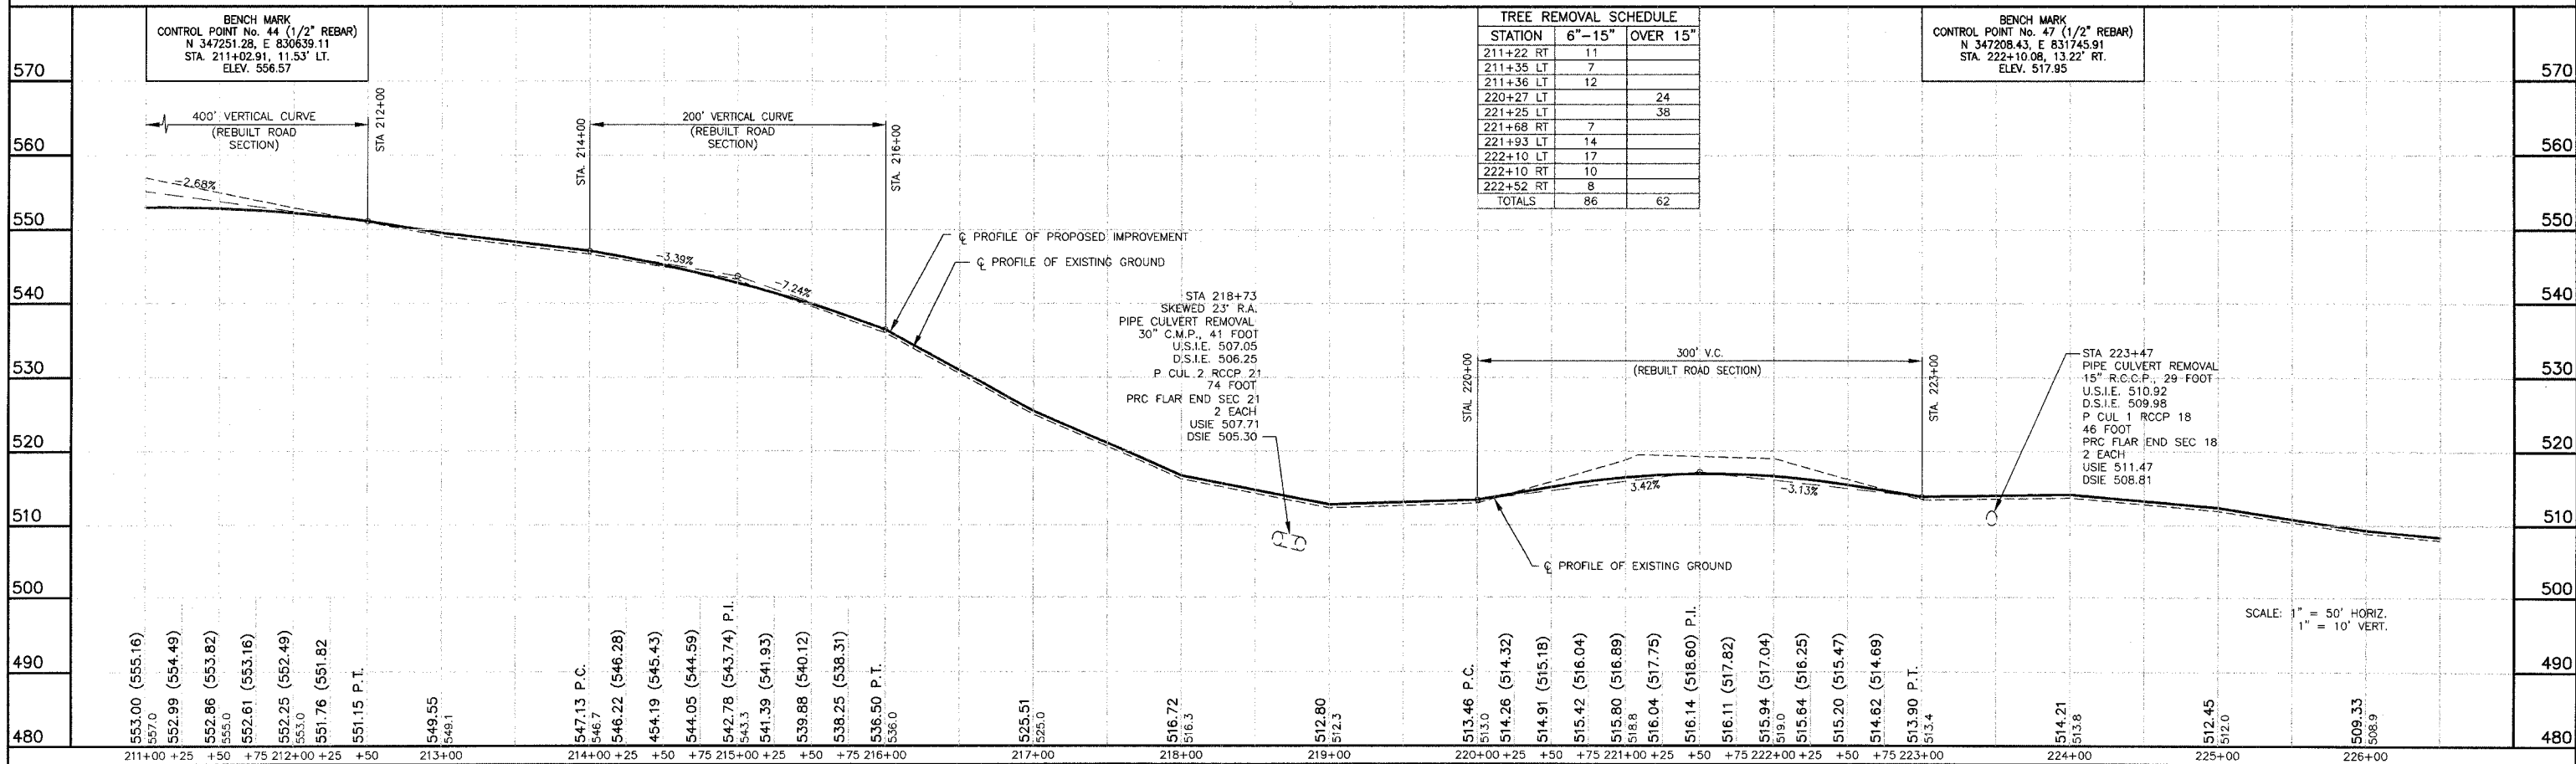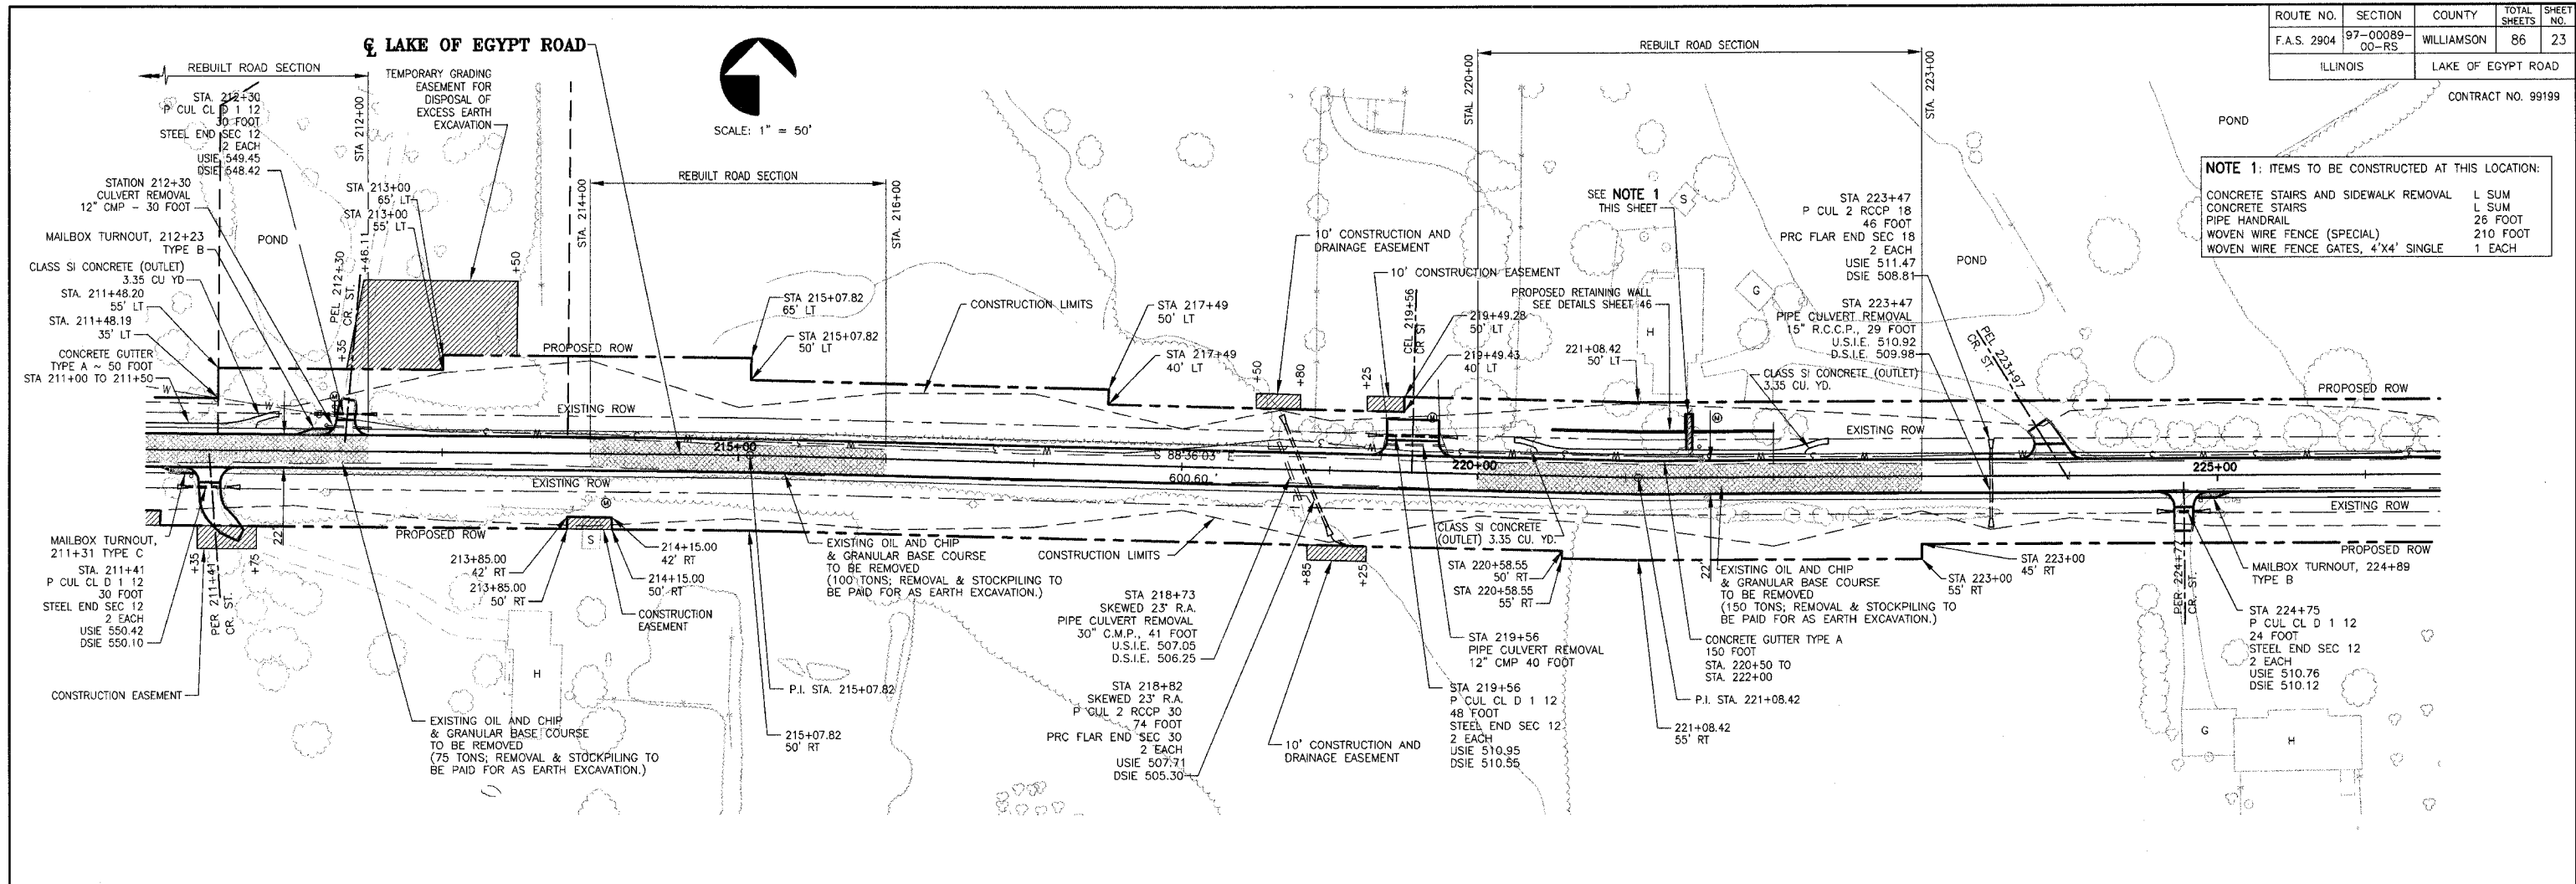

TREE REMOVAL SCHEDULE		
STATION	6"-15"	OVER 15"
211+22 RT	11	
211+35 LT	7	
211+36 LT	12	
220+27 LT		24
221+25 LT		38
221+68 RT	7	
221+93 LT	14	
222+10 LT	17	
222+10 RT	10	
222+52 RT	8	
TOTALS	86	62

P:\0044\Combined Plans\23 RC\030303.dwg, 3/15/2007 3:10:25 PM

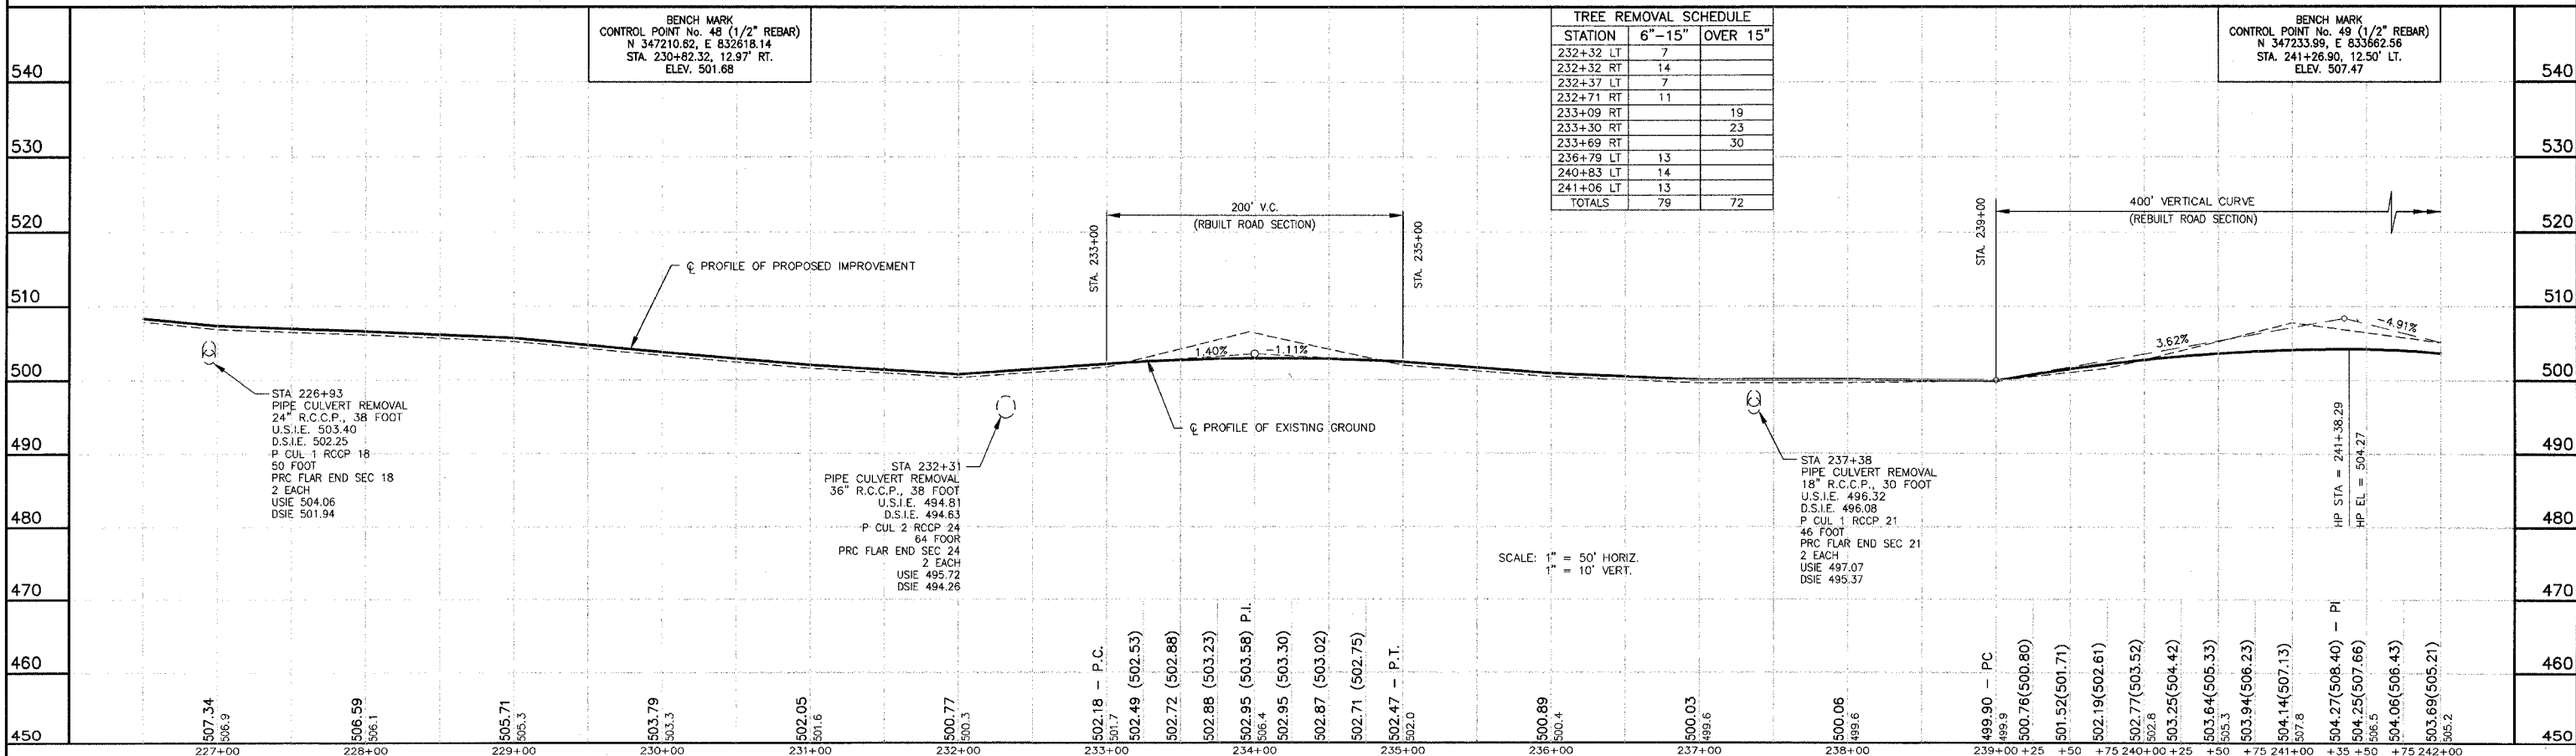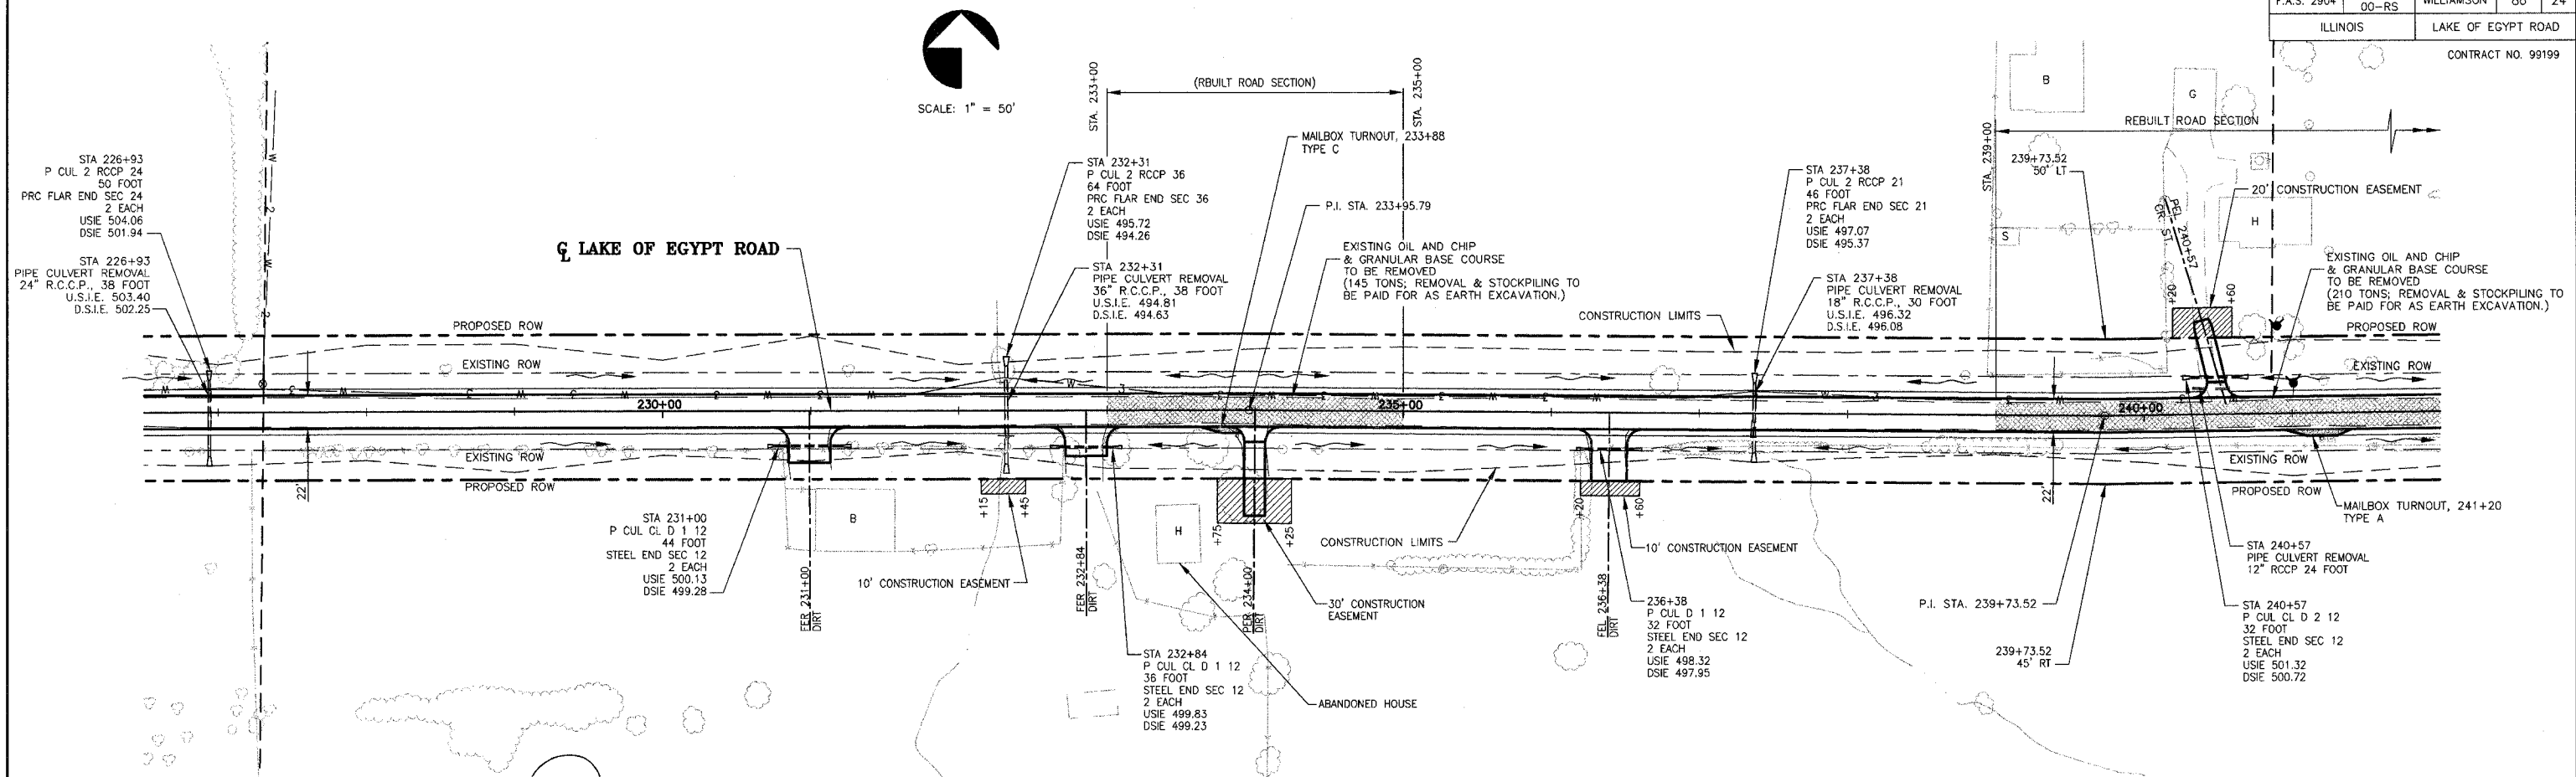



TREE REMOVAL SCHEDULE		
STATION	6"-15"	OVER 15'
255+30 LT		17
256+92 RT		20
257+17 RT	12	
257+42 RT	8	
257+45 RT		17
257+53 RT	6	
257+59 RT		24
257+65 RT	7	
257+68 RT	6	
257+70 RT	10	
257+70 RT	8	
257+71 RT	11	
257+72 RT	6	
257+72 RT	11	
TOTALS	188	155


TREE REMOVAL SCHEDULE		
STATION	6"-15"	OVER 15'
255+30 LT		17
256+92 RT		20
257+17 RT	12	
257+42 RT	8	
257+45 RT		17
257+53 RT	6	
257+59 RT		24
257+65 RT	7	
257+68 RT	6	
257+70 RT	10	
257+70 RT	8	
257+71 RT	11	
257+72 RT	6	
257+72 RT	11	
TOTALS	188	155



ROUTE NO.	SECTION	COUNTY	TOTAL SHEETS	SHEET NO.
F.A.S. 2904	97-00089-00-RS	WILLIAMSON	86	30
ILLINOIS		LAKE OF EGYPT ROAD		


CONTRACT NO. 99199

PARCEL NO.	NAME	PURPOSE	ACREAGE
17	LARRY R. AND DENISE J. PEAS	NEW R.O.W.	0.227 AC.
18	JAMES L. AND MAE DEAN DORON	NEW R.O.W.	1.680 AC.
40	SUSAN D. DURFEE	NEW R.O.W.	0.092 AC.
41	RICHARD A. HINES	NEW R.O.W.	0.403 AC.
42	DONNIE LEE, RUTH & ROBERT MIDGETT	NEW R.O.W.	0.842 AC.
44	LARRY MARVIN KIMMEL	NEW R.O.W.	0.585 AC.
45	MICHAEL J. AND ELAINE MARIE HAVRILLA	NEW R.O.W.	0.629 AC.

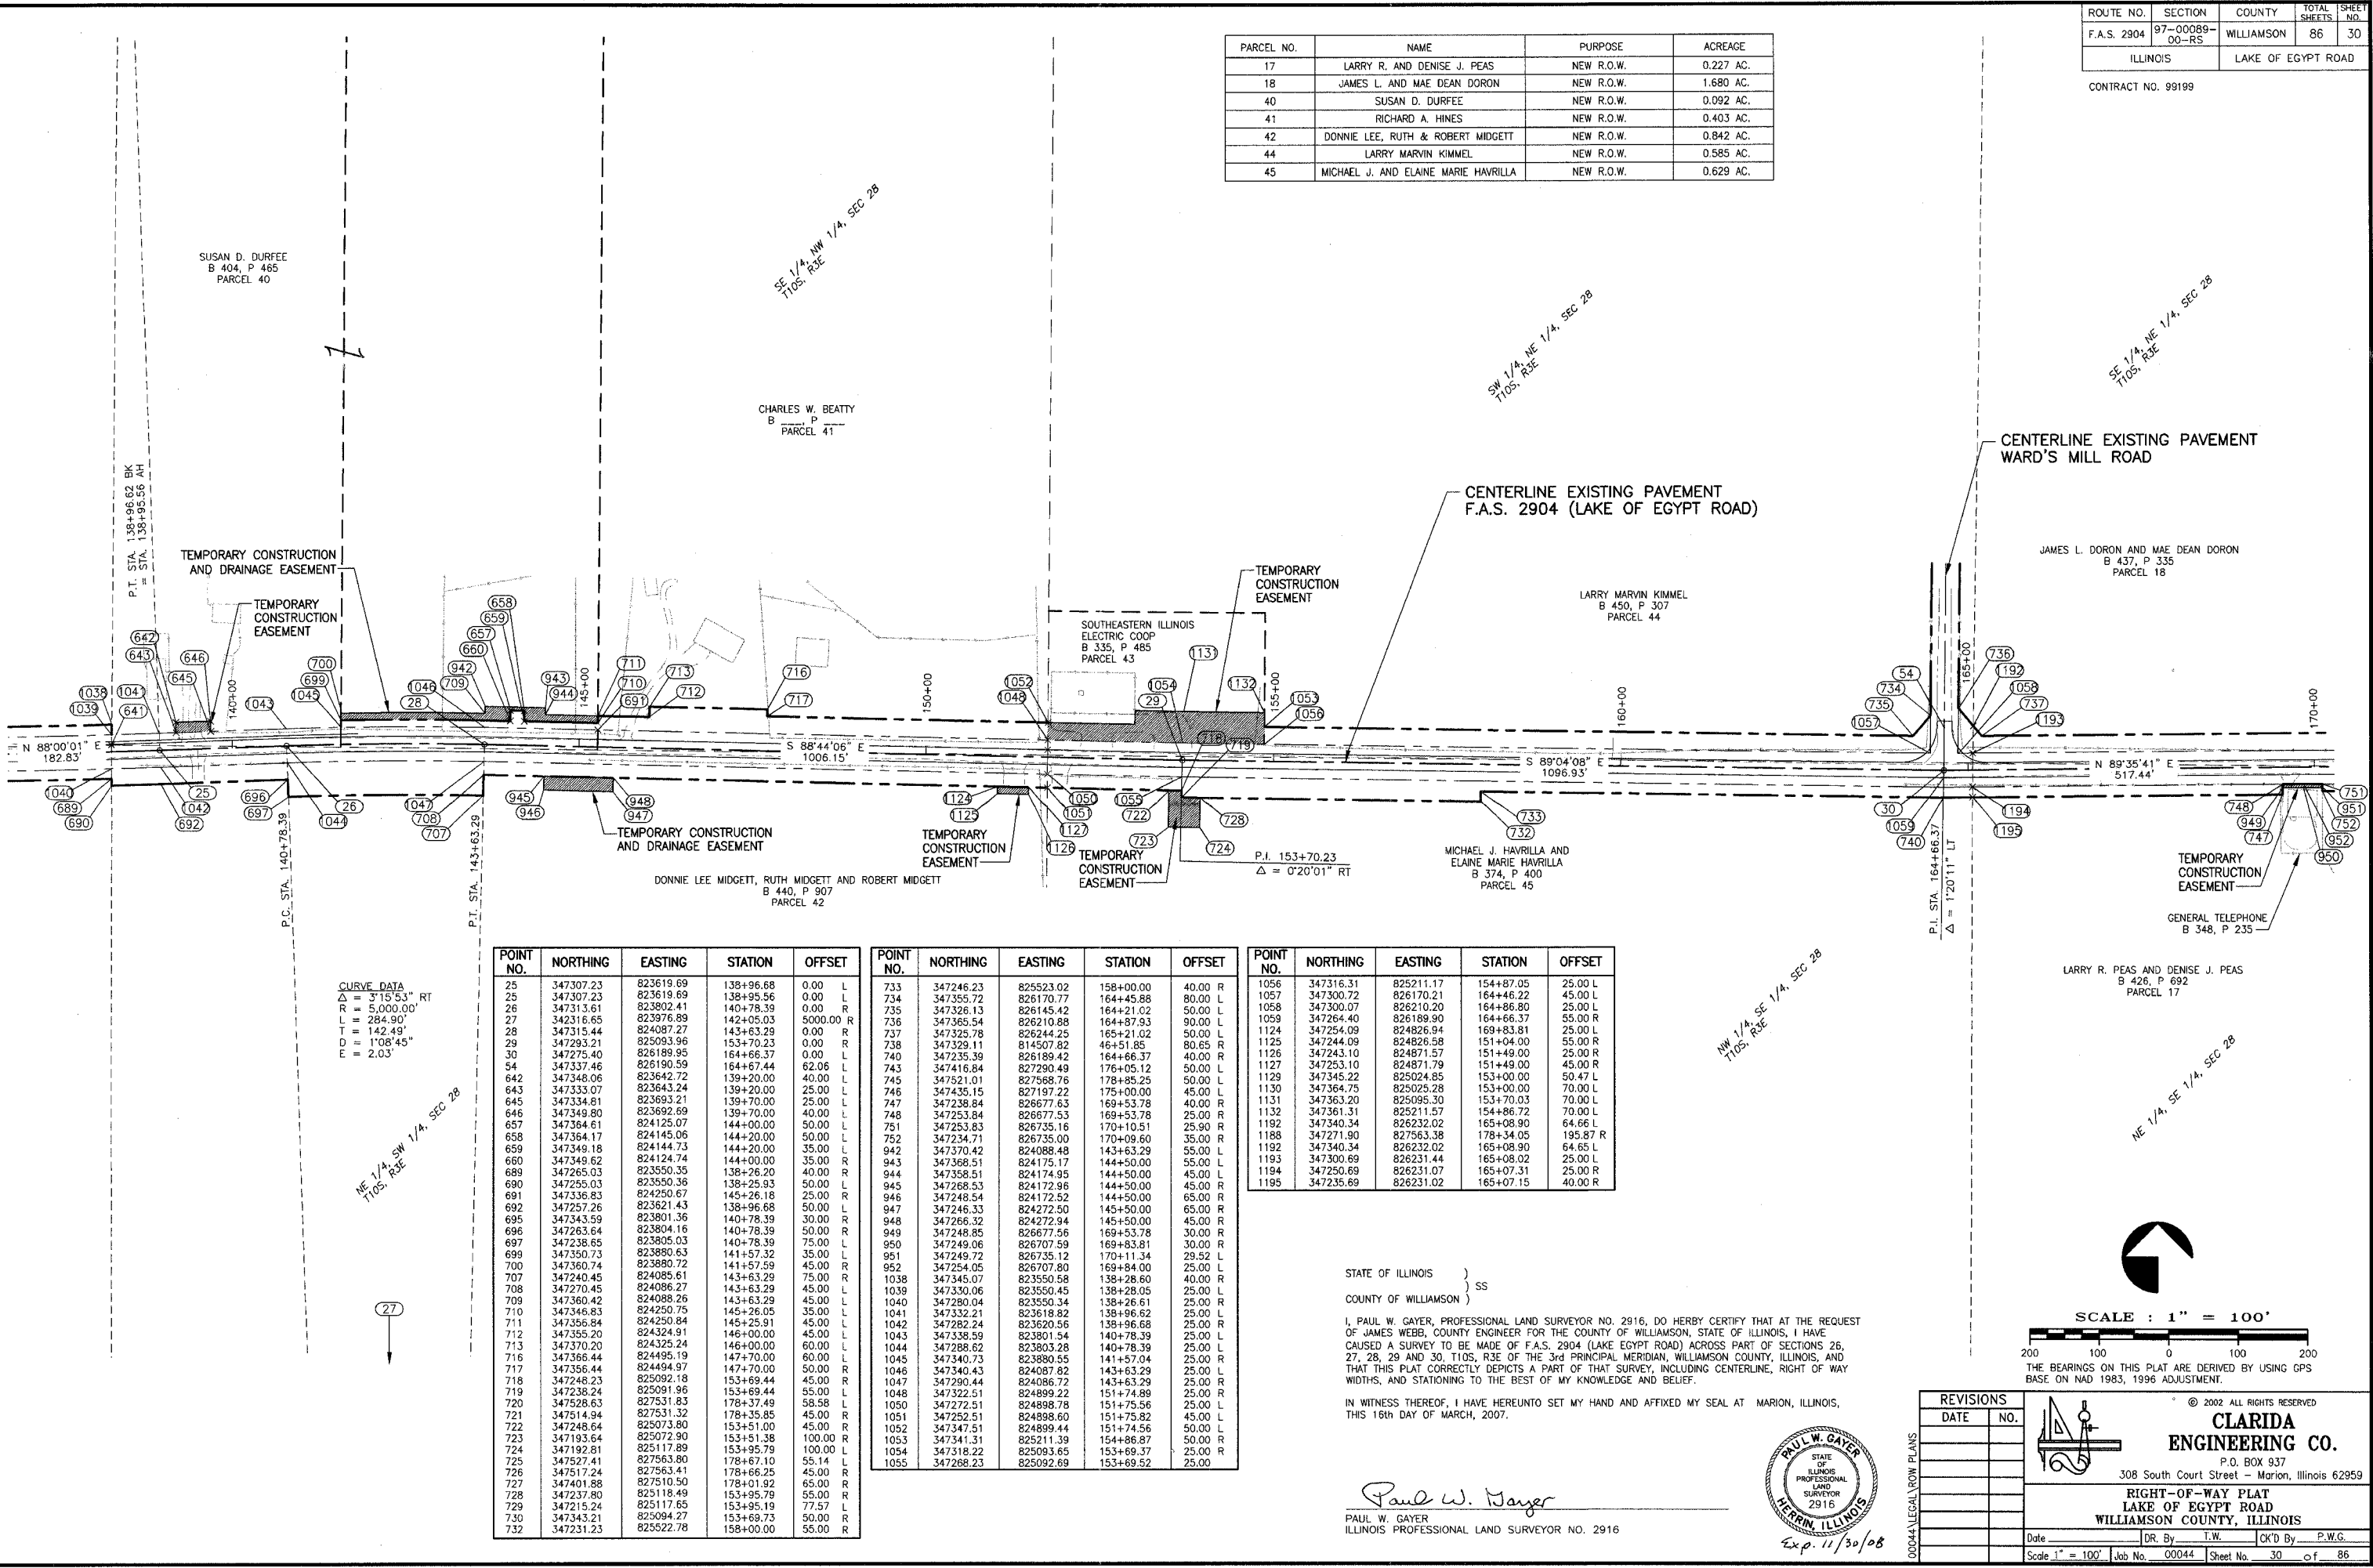


ROUTE NO.	SECTION	COUNTY	TOTAL SHEETS	SHEET NO.
F.A.S. 2904	97-00089-001-RS	WILLIAMSON	86	31
ILLINOIS		LAKE OF EGYPT ROAD		

CONTRACT NO. 99199

 



PARCEL NO.	NAME	PURPOSE	ACREAGE
17	LARRY R. AND DENISE J. PEAS	NEW R.O.W.	0.227 AC.
18	JAMES AND MAE DEAN DORON	NEW R.O.W.	1.680 AC.
19	JAMES AND MAE DEAN DORON	NEW R.O.W.	1.609 AC.
20	BARBARA BECKER	NEW R.O.W.	1.761 AC.

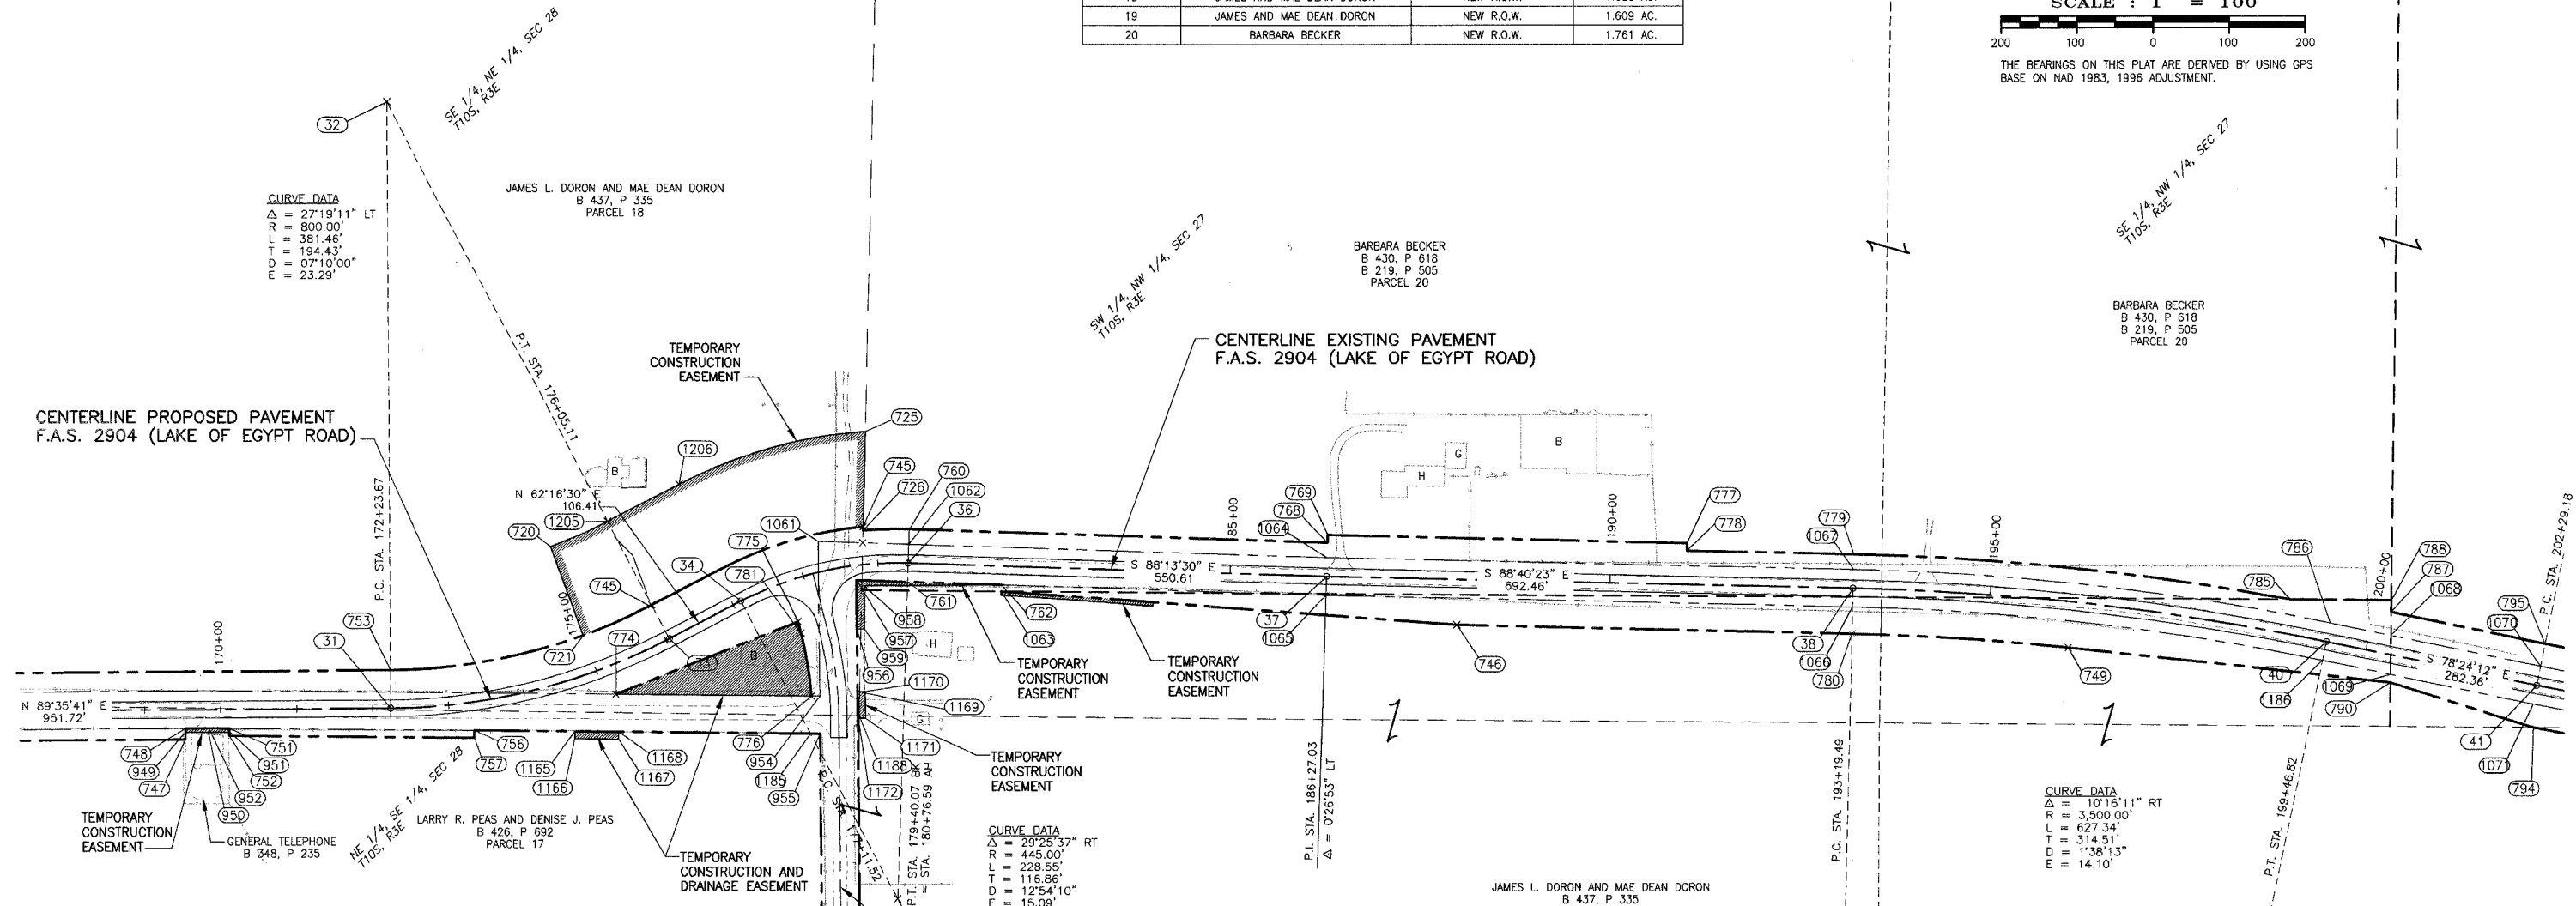

ROUTE NO.	SECTION	COUNTY	TOTAL SHEETS	SHEET NO.
F.A.S. 2904	97-00089-00-RS	WILLIAMSON	86	32
ILLINOIS		LAKE OF EGYPT ROAD		

CONTRACT NO. 99199

PARCEL NO.	NAME	PURPOSE	ACREAGE
18	JAMES L. AND MAE DEAN DORON	NEW R.O.W.	1.680 AC.
20	BARBARA BECKER	NEW R.O.W.	1.761 AC.
21	JOYCE A. COLLINS	NEW R.O.W.	0.100 AC.
22	BILLY COLSON	NEW R.O.W.	0.182 AC.
23	CHRISTOPHER J. AND JOYCE M. OLIVA	NEW R.O.W.	0.803 AC.
24	DAVID S. AND THERESA A. LESCHMANN	NEW R.O.W.	0.769 AC.
25	JAMES E. AND LINDA LOU ROBERTSON	NEW R.O.W.	1.169 AC.
26	DANIEL RAY AND TERRIE SUE ROBERTSON	NEW R.O.W.	0.674 AC.

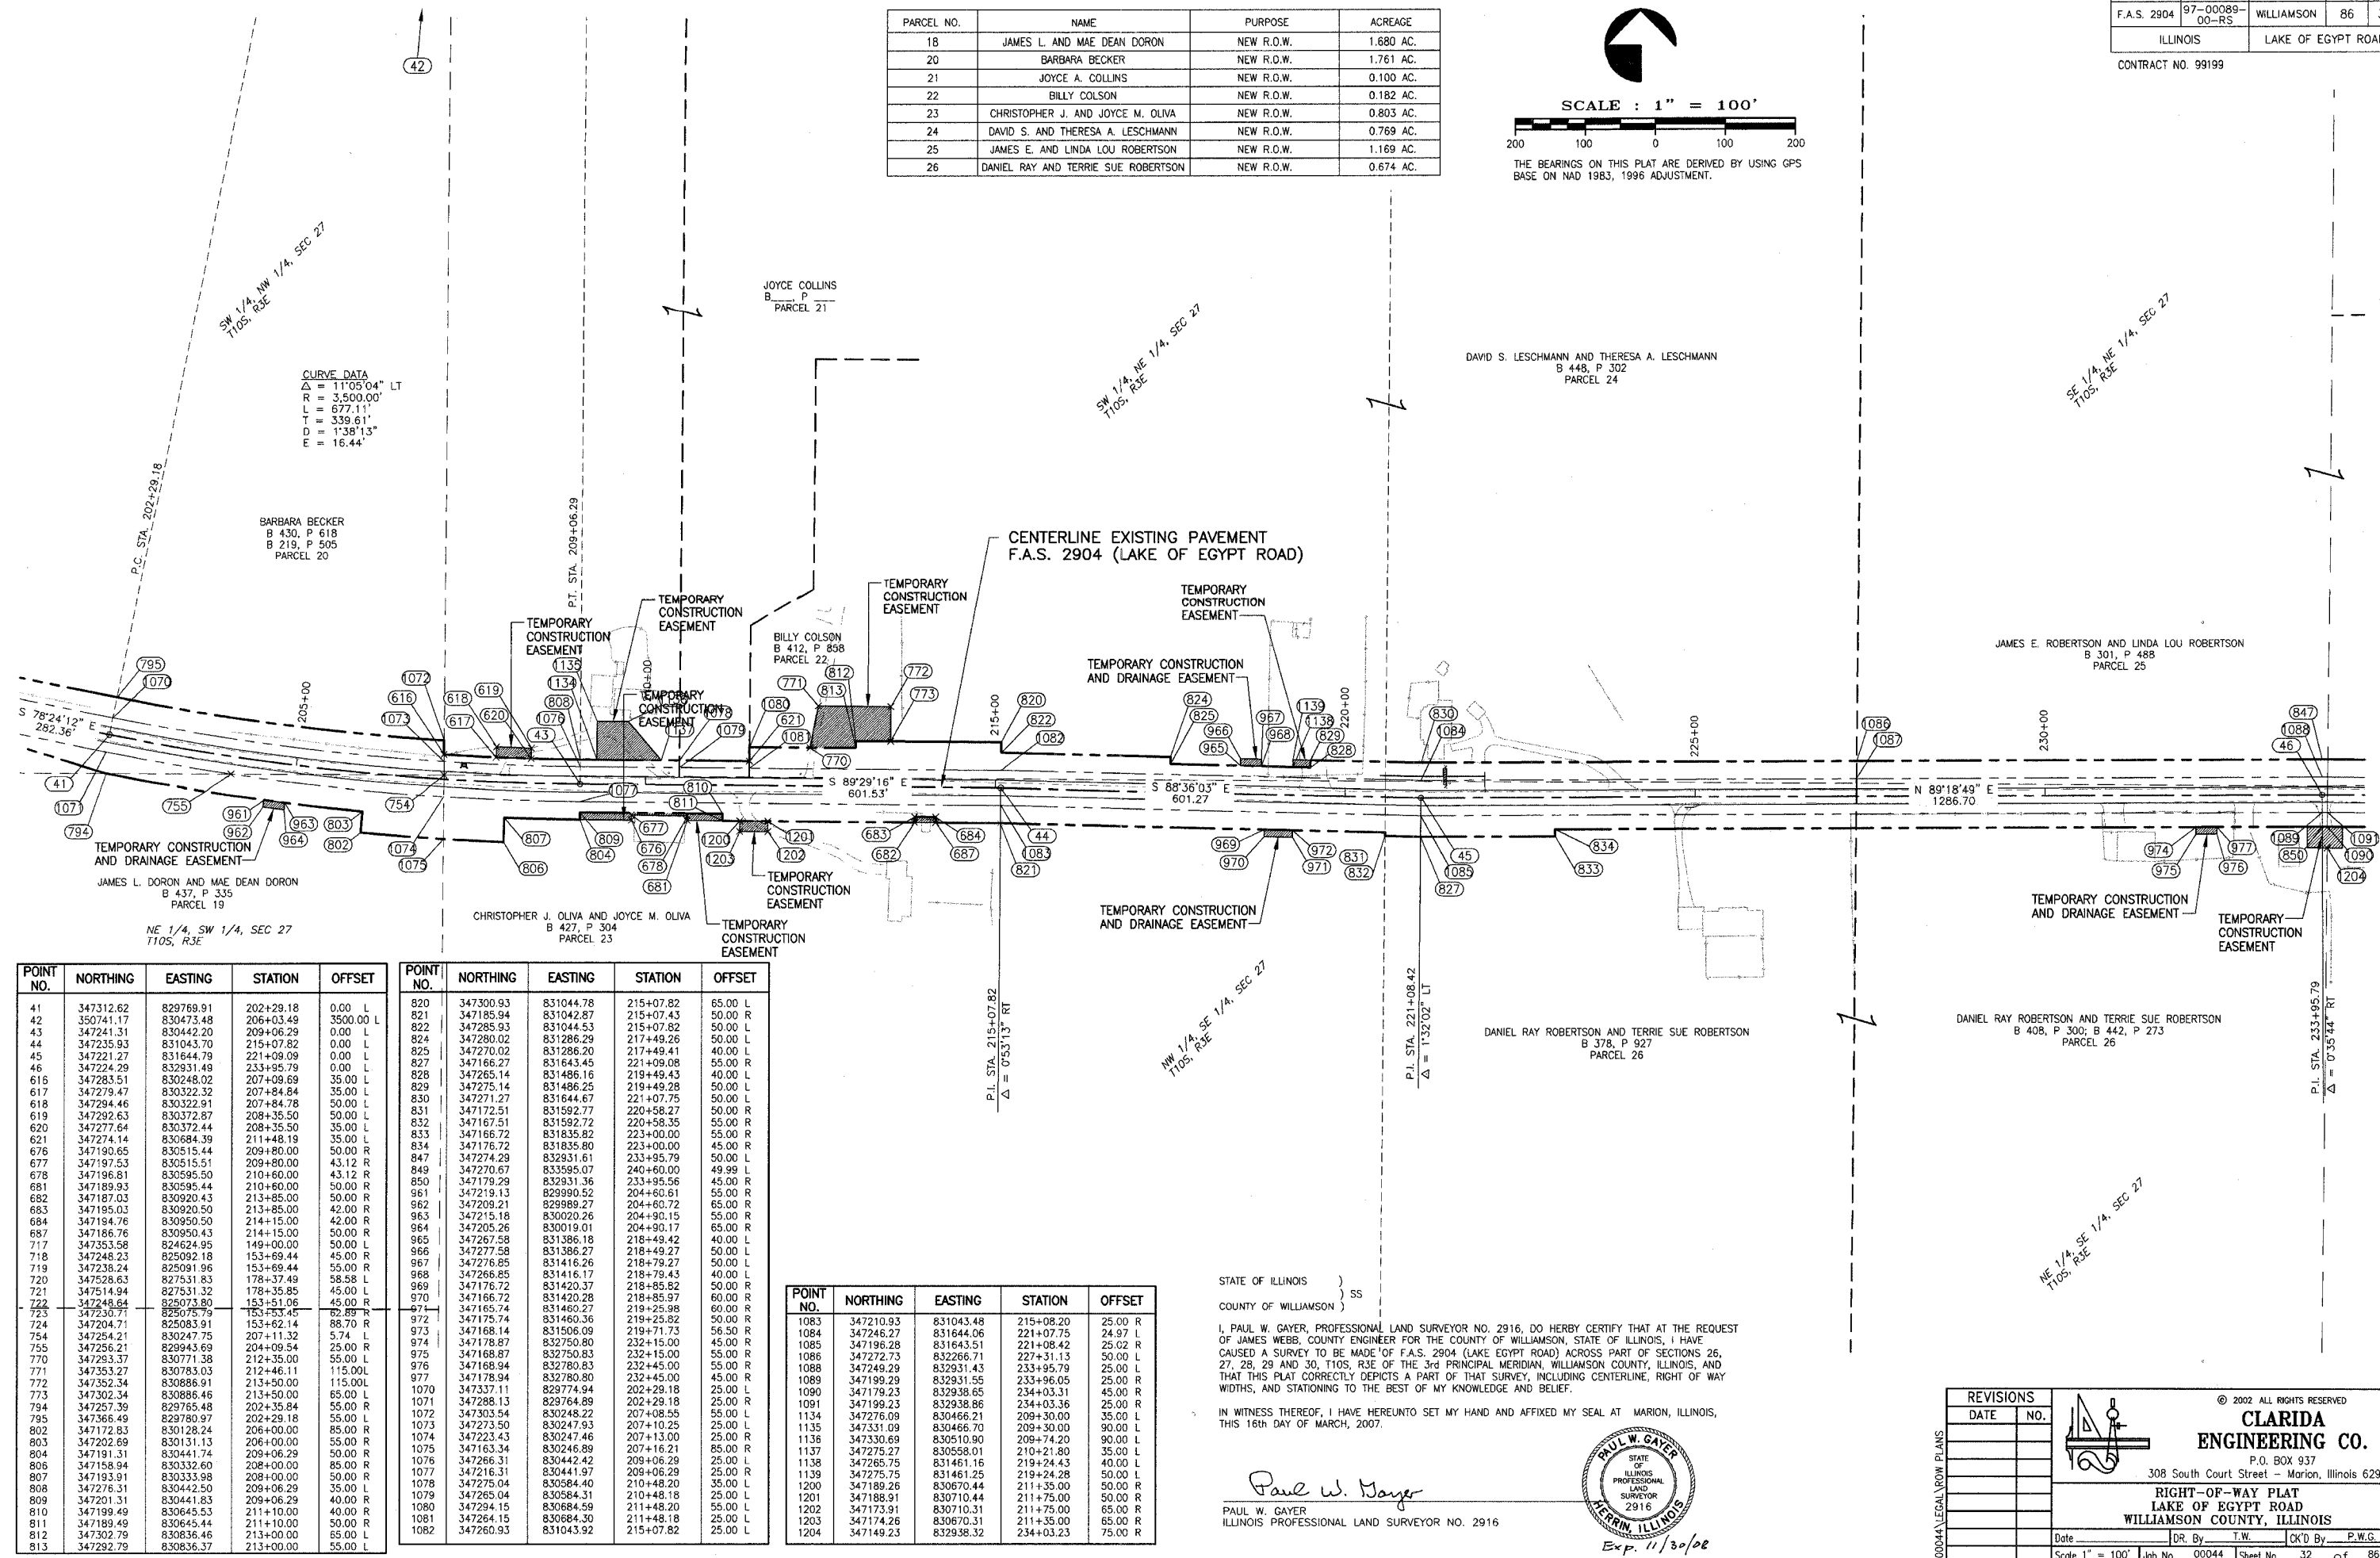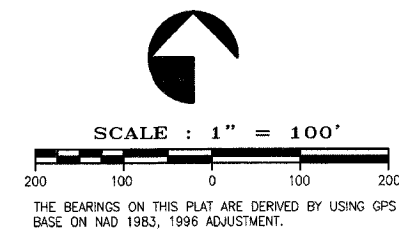

POINT NO.	NORTHING	EASTING	STATION	OFFSET
41	347313.62	829769.91	202+29.18	0.00 L
42	350741.17	830473.48	206+03.49	3500.00 L
43	347241.31	830442.20	209+06.29	0.00 L
44	347235.93	831043.70	215+07.82	0.00 L
45	347221.27	831644.79	221+09.09	0.00 L
46	347224.59	832931.49	233+95.79	0.00 L
616	347283.51	830248.02	207+09.69	35.00 L
617	347279.47	830322.32	207+84.84	35.00 L
618	347294.46	830322.91	207+84.78	50.00 L
619	347292.63	830372.87	208+35.50	50.00 L
620	347277.64	830372.44	208+35.50	50.00 L
621	347274.14	830684.39	211+48.19	35.00 L
676	347100.65	830815.44	209+80.00	50.00 R
677	347197.53	830515.51	209+80.00	43.12 R
678	347196.81	830595.50	210+60.00	43.12 R
681	347189.93	830595.44	210+60.00	50.00 R
682	347187.03	830920.43	213+85.00	50.00 R
683	347195.03	830920.50	213+85.00	42.00 R
684	347194.76	830950.50	214+15.00	42.00 R
687	347186.76	830950.43	214+15.00	50.00 R
717	347353.58	824624.95	149+00.00	45.00 L
718	347248.23	825092.18	153+69.44	50.00 L
719	347236.24	825091.95	153+69.44	55.00 L
720	347520.63	827311.49	178+37.49	58.00 L
721	347514.94	827531.32	178+35.85	45.00 L
722	347248.64	825073.80	153+51.06	45.00 R
723	347230.71	825075.79	153+53.45	82.89 R
724	347204.71	825083.91	153+62.12	88.70 R
754	347254.21	830247.75	207+11.32	5.74 L
755	347256.21	829943.69	204+09.54	25.00 L
770	347283.37	830771.38	212+35.00	55.00 R
771	347253.27	830783.83	212+46.11	115.00 L
772	347303.34	830886.91	213+50.00	115.00 L
773	347302.34	830886.46	213+50.00	65.00 L
794	347257.39	829765.88	202+35.84	55.00 L
795	347366.49	829780.97	202+29.18	55.00 L
802	347172.83	830128.24	206+00.00	85.00 R
803	347202.69	830131.13	206+00.00	55.00 R
804	347191.31	830441.74	209+06.29	50.00 R
806	347158.94	830332.60	208+00.00	85.00 R
807	347193.91	830333.98	208+00.00	50.00 L
808	347272.31	830442.50	209+06.29	35.00 L
809	347202.31	830783.83	209+06.29	40.00 R
810	347199.49	830645.53	211+10.00	40.00 R
811	347189.49	830645.44	211+10.00	50.00 R
812	347302.79	830836.46	213+00.00	65.00 L
813	347292.79	830836.37	213+00.00	55.00 L

POINT NO.	NORTHING	EASTING	STATION	OFFSET
820	347300.93	831044.78	215+07.82	65.00 L
821	347185.94	831042.87	215+07.43	50.00 R
822	347285.93	831044.53	215+07.82	50.00 L
824	347280.02	831286.29	217+49.26	50.00 L
825	347270.02	831286.20	217+49.41	40.00 L
826	347166.27	831364.45	221+09.08	55.00 R
828	347265.14	831486.16	219+49.43	40.00 L
829	347275.14	831487.25	219+49.28	50.00 L
830	347277.87	831644.67	221+07.55	50.00 L
831	347172.51	831592.77	220+58.27	50.00 R
832	347167.51	831592.72	220+58.35	55.00 R
833	347166.72	831835.82	223+00.00	55.00 R
834	347176.72	831835.80	223+00.00	45.00 R
847	347274.29	832931.61	233+95.79	50.00 L
849	347270.67	833595.07	240+60.00	49.99 L
850	347179.29	832931.36	233+95.56	45.00 R
961	347219.13	829990.52	204+60.61	55.00 R
962	347209.21	829989.27	204+60.72	65.00 R
963	347215.18	830020.26	204+90.15	55.00 R
964	347205.26	830019.01	204+90.17	55.00 R
965	347267.58	831386.18	218+49.42	40.00 L
966	347277.58	831386.27	218+49.27	50.00 L
967	347276.85	831416.26	218+79.27	50.00 L
968	347266.85	831416.17	218+79.43	40.00 L
969	347176.72	831420.37	218+85.52	50.00 R
970	347166.72	831420.28	218+85.97	60.00 R
971	347166.72	831460.27	219+25.98	60.00 R
972	347177.74	831461.36	219+25.52	50.00 R
973	347168.14	831506.09	219+77.33	56.50 R
974	347178.87	832750.80	232+15.00	45.00 R
975	347168.87	832750.83	232+15.00	55.00 R
976	347168.94	832780.83	232+45.00	55.00 R
977	347178.94	832780.80	232+45.00	45.00 R
1070	347337.11	829774.94	202+29.18	25.00 L
1071	347288.13	829764.89	202+29.18	25.00 R
1072	347303.54	830248.22	207+08.55	55.00 L
1073	347273.50	830247.93	207+10.25	25.00 L
1074	347223.43	830247.46	207+13.00	25.00 R
1075	347163.34	830446.89	209+16.21	85.00 R
1076	347266.31	830442.92	209+08.29	25.00 R
1077	347216.31	830241.97	209+06.29	25.00 R
1078	347275.04	830584.40	210+48.20	35.00 L
1079	347265.04	830584.31	210+48.18	25.00 L
1080	347294.15	830684.59	211+48.20	55.00 L
1081	347264.15	830684.30	211+48.18	25.00 L
1082	347260.93	831043.92	215+07.82	25.00 L

POINT NO	NORTHING	EASTING	STATION	OFFSET
1083	347210.93	831043.48	215+08.20	25.00 R
1084	347246.27	831644.06	221+07.75	24.97 R
1085	347196.28	831643.51	221+08.42	25.02 R
1086	347272.73	832266.71	227+31.13	50.00 L
1088	347249.29	832931.43	233+95.79	25.00 L
1089	347199.29	832931.55	233+96.05	25.00 R
1090	347179.23	832938.36	234+03.31	45.00 R
1091	347199.23	832938.66	234+03.36	25.00 R
1094	347272.99	830562.21	209+30.00	35.00 R
1135	347331.09	830466.70	209+30.00	90.00 L
1136	347330.69	830510.90	209+74.20	90.00 L
1137	347275.27	830558.01	210+21.80	35.00 L
1138	347265.75	831461.16	219+24.43	40.00 L
1139	347275.75	831461.25	219+24.28	50.00 L
1200	347189.26	830670.44	211+35.00	50.00 R
1201	347188.91	830710.44	211+35.00	50.00 R
202	347171.91	830670.51	211+75.00	65.00 R
2023	347174.26	830670.71	211+35.00	65.00 R
1204	347149.23	832938.32	234+03.23	75.00 R

STATE OF ILLINOIS)
COUNTY OF WILLIAMSON) SS

I, PAUL W. GAYER, COUNTY ENGINEER, LAND SURVEYOR NO. 2916, DO HERBY CERTIFY THAT AT THE REQUEST OF JAMES E. WEBB, COUNTY ENGINEER FOR THE COUNTY OF WILLAMSON, STATE OF ILLINOIS, I HAVE CAUSED A SURVEY TO BE MADE OF F.A.S. 2904 (LAKE EGYPT ROAD) ACROSS PART OF SECTIONS 26, 27, 28, 29 AND 30, T10S, R3E OF THE 3rd PRINCIPAL MERIDIAN, WILLAMSON COUNTY, ILLINOIS, AND THAT THIS PLAT CORRECTLY DEPICTS A PART OF THAT SURVEY, INCLUDING CENTERLINE, RIGHT OF WAY WIDTHS, AND STATIONING TO THE BEST OF MY KNOWLEDGE AND BELIEF.

IN WITNESS THEREOF, I HAVE HEREUNTO SET MY HAND AND AFFIXED MY SEAL AT MARION, ILLINOIS,
THIS 16TH DAY OF MARCH, 2007.


Paul W. Mayer
PAUL W. GAYER
ILLINOIS PROFESSIONAL LAND SURVEYOR NO. 2916




00004\LEGAL\ROW PLANS	REVISIONS		© 2002 ALL RIGHTS RESERVED	
	DATE	NO.		
			 CLARIDA ENGINEERING CO. P.O. BOX 937 308 South Court Street - Marion, Illinois 62959	
	RIGHT-OF-WAY PLAT LAKE OF EGYPT ROAD WILLIAMSON COUNTY, ILLINOIS			
	Date	DR.	T.W.	CK'D By
	Scale 1" = 100'	Job No.	00044	Sheet No.
			32	P.W.G.

ROUTE NO.	SECTION	COUNTY	TOTAL SHEETS	SHEET NO.
F.A.S. 2904	97-00089-00-RS	WILLIAMSON	86	33
ILLINOIS		LAKE OF EGYPT ROAD		

CONTRACT NO. 99199

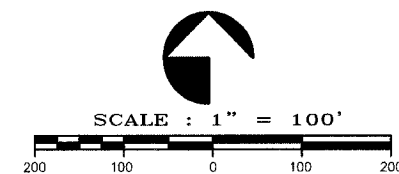

THE BEARINGS ON THIS PLAT ARE DERIVED BY USING GPS
BASE ON NAD 1983, 1996 ADJUSTMENT.

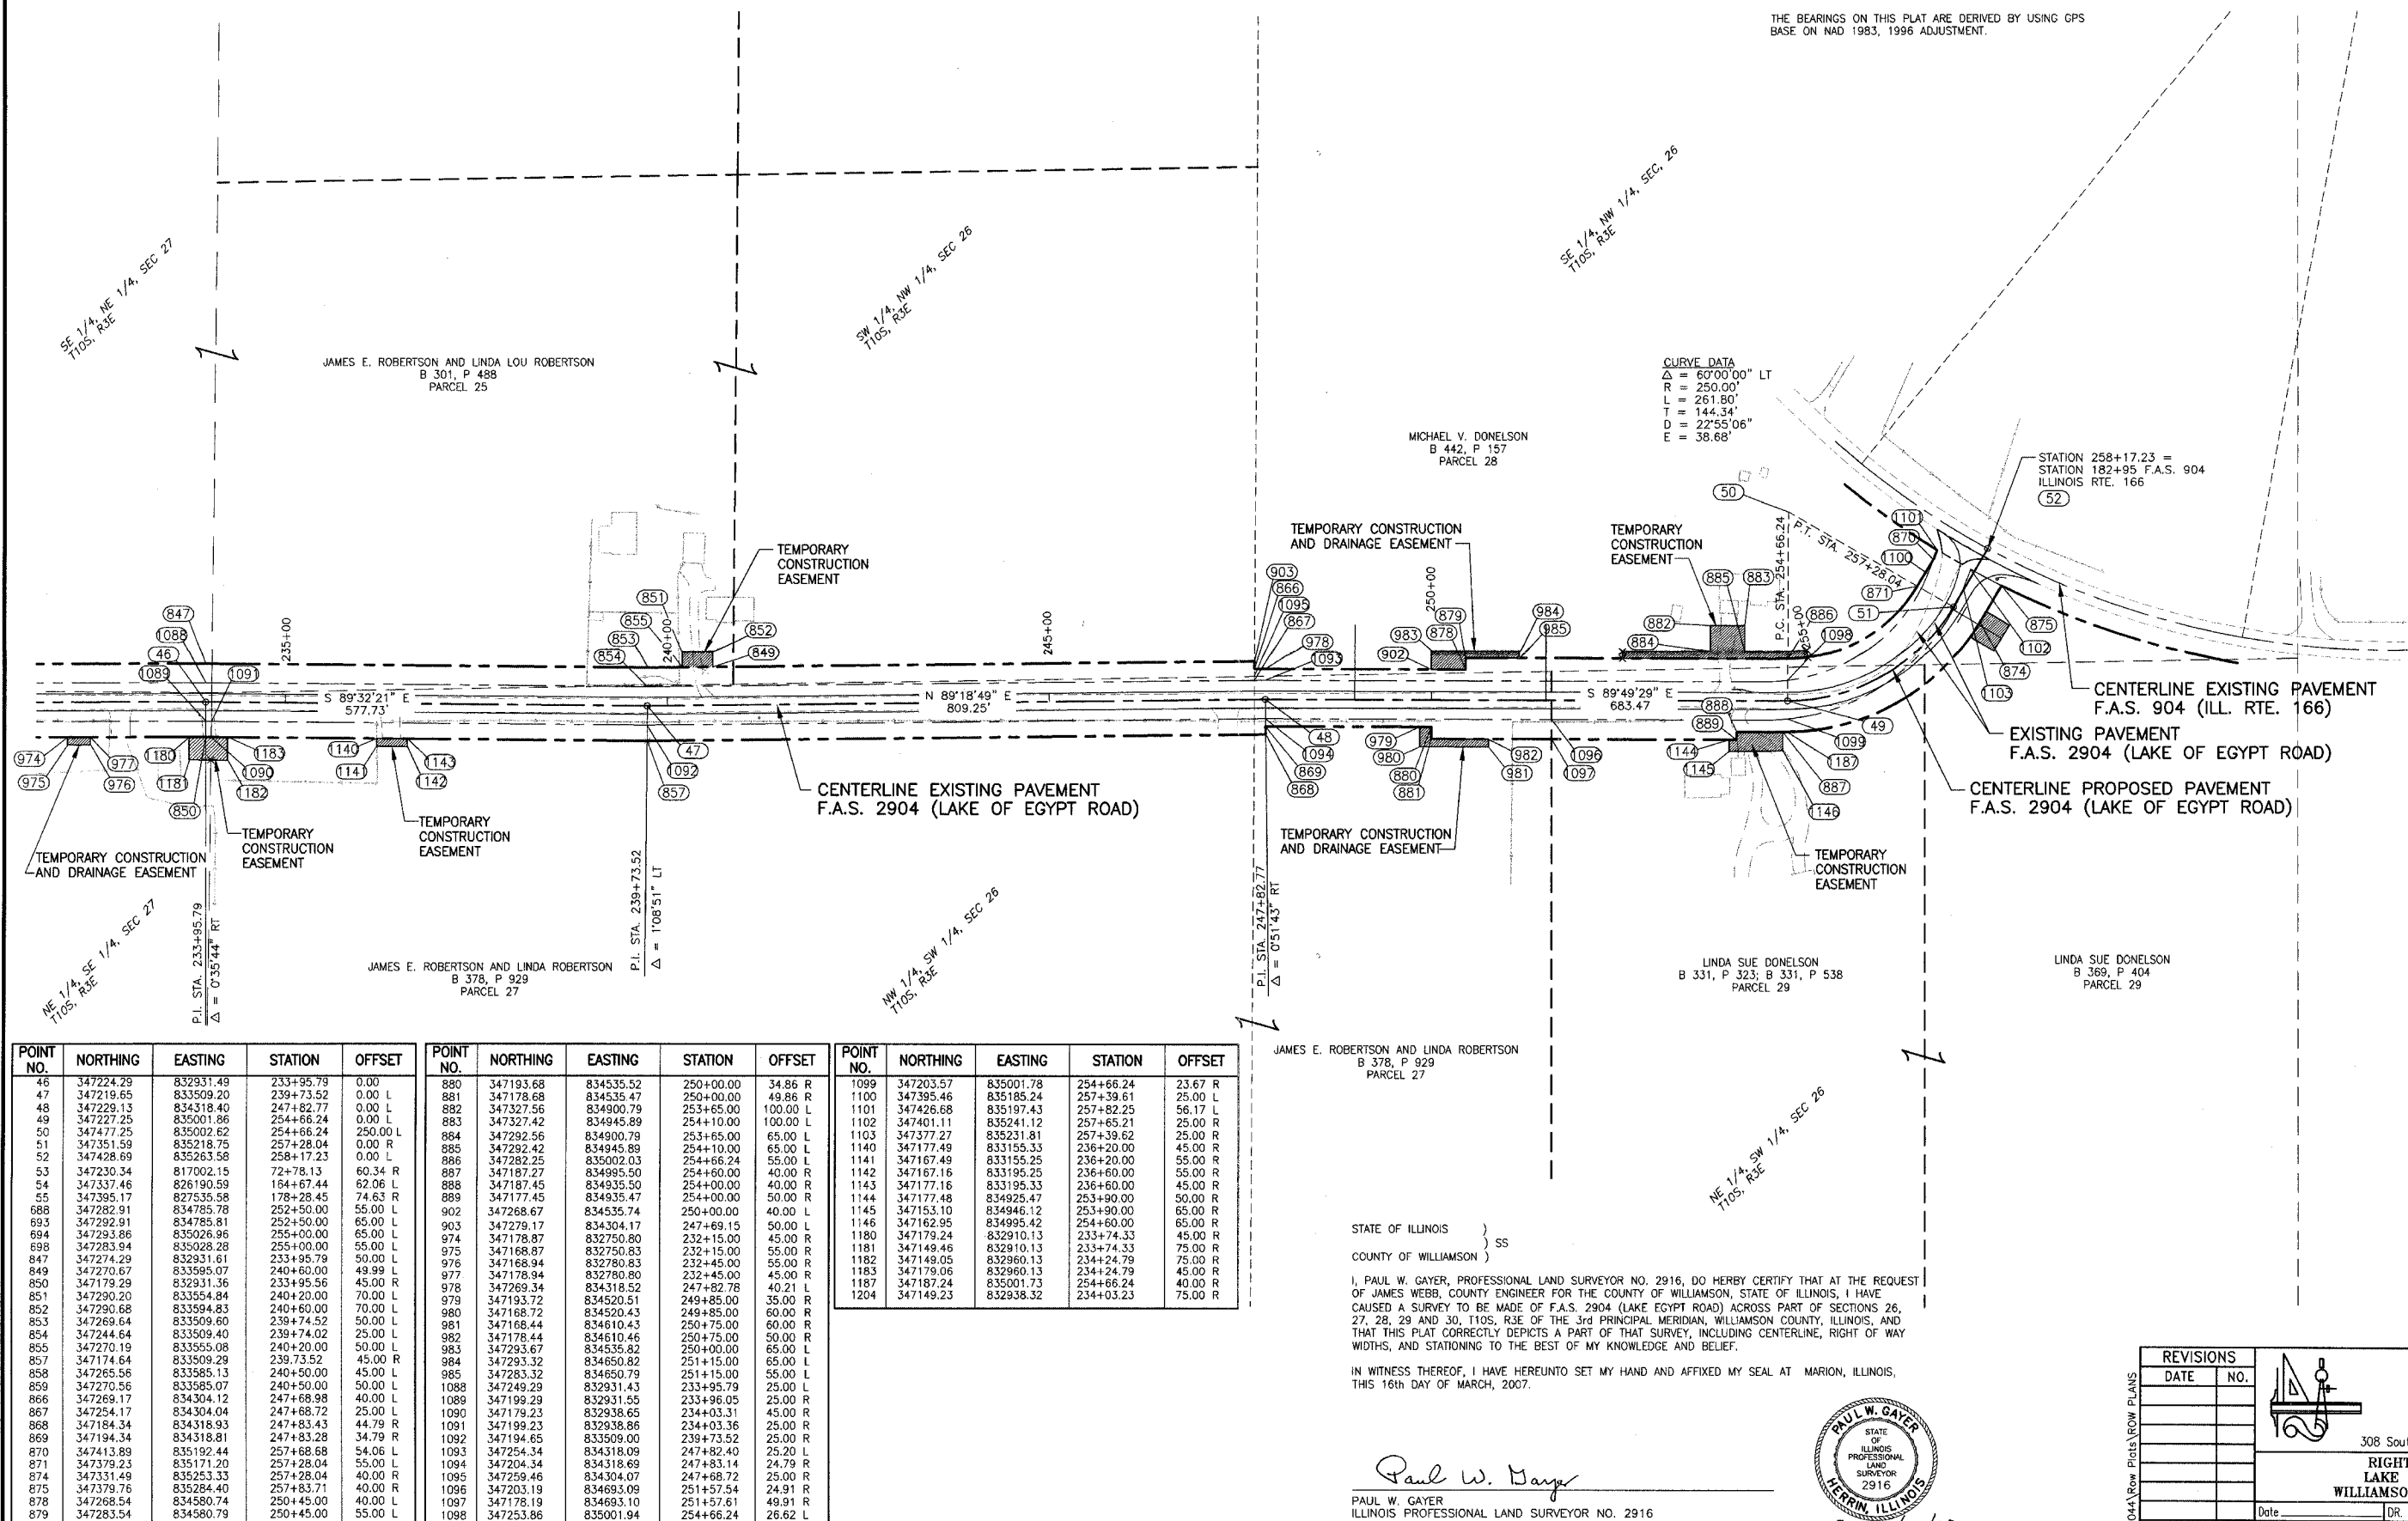

POINT NO.	NORTHING	EASTING	STATION	OFFSET	POINT NO.	NORTHING	EASTING	STATION	OFFSET	POINT NO.	NORTHING	EASTING	STATION	OFFSET
46	347224.29	832931.49	233+95.79	0.00	880	347193.68	834535.52	250+00.00	34.86 R	1099	347203.57	835001.78	254+66.24	23.67 R
47	347219.65	833509.20	239+73.52	0.00 L	881	347178.68	834535.47	250+00.00	49.86 R	1100	347395.46	835185.24	257+39.61	25.00 L
48	347229.13	834518.40	247+62.67	0.00 L	882	347327.56	834900.79	253+65.00	100.00 L	1101	347426.68	835197.43	257+82.25	56.17 L
49	347021.25	834021.86	254+66.24	0.00 L	883	347327.42	834945.89	254+10.00	100.00 L	1102	347401.11	835241.12	257+65.21	25.00 R
50	347477.55	835002.62	254+66.24	250.00 L	884	347292.56	834900.79	253+65.00	65.00 L	1103	347377.27	835231.81	257+39.62	25.00 R
51	347351.59	835218.75	254+28.04	0.00 R	885	347292.42	834945.89	254+10.00	65.00 L	1104	347177.49	835155.33	236+20.00	45.00 R
52	347428.69	835263.58	258+17.23	0.00 L	886	347282.25	835002.53	254+66.24	55.00 L	1141	347167.49	833155.25	236+20.00	55.00 R
53	347230.34	817002.15	72+78.13	60.34 R	887	347187.27	834995.50	254+60.00	40.00 R	1142	347167.16	833195.25	236+60.00	55.00 R
54	347337.46	826190.59	164+67.44	62.06 L	888	347187.45	834935.50	254+00.00	50.00 R	1143	347177.16	833195.33	236+60.00	45.00 R
55	347395.17	82735.58	178+28.45	74.63 R	889	347177.45	834935.47	254+00.00	40.00 R	1144	347177.48	834925.47	253+90.00	50.00 R
56	347282.91	834785.78	252+50.00	55.00 L	902	347268.67	834304.74	250+00.00	40.00 L	1145	347153.10	834946.12	253+90.00	65.00 R
683	347292.91	83385.81	252+50.00	65.00 L	903	347279.17	834305.17	247+69.15	50.00 L	1146	347162.95	834995.42	254+60.00	65.00 R
684	347293.68	835026.86	255+00.00	65.00 L	974	347178.87	832750.80	232+15.00	45.00 R	1180	347179.24	832910.13	233+74.33	45.00 R
698	347283.94	83508.28	255+00.00	55.00 L	975	347178.87	832750.83	232+15.00	55.00 R	1181	347149.05	832910.13	233+74.33	75.00 R
847	347274.29	832931.61	233+95.79	50.00 L	976	347178.94	832750.83	232+15.00	55.00 R	1182	347149.45	832960.13	234+24.79	75.00 R
849	347270.67	833595.07	240+60.00	49.99 L	977	347178.94	832780.80	232+45.00	45.00 R	1183	347179.06	832960.13	234+24.79	45.00 R
850	347179.29	832931.36	233+95.56	45.00 R	978	347269.34	834318.52	247+82.78	40.21 L	1187	347187.24	835001.73	254+66.24	40.00 R
851	347290.20	833554.84	240+20.00	70.00 L	979	347193.72	834520.51	249+85.00	35.00 R	1204	347149.23	832938.32	234+03.23	75.00 R
852	347290.68	833594.83	240+60.00	70.00 L	980	347168.72	834520.53	249+85.00	60.00 R					
854	347269.64	834769.62	238+74.52	65.00 L	981	347168.44	834610.43	250+75.00	60.00 R					
854	347244.64	833509.40	238+74.02	25.00 L	982	347178.44	834610.46	250+75.00	50.00 R					
855	347270.19	833555.08	240+20.00	50.00 L	983	347283.67	834535.82	250+00.00	65.00 L					

[illegible]

I, PAUL W. GAYER, PROFESSIONAL LAND SURVEYOR NO. 2916, DO HEREBY CERTIFY THAT AT THE REQUEST OF JAMES E. WEBB, COUNTY ENGINEER FOR THE COUNTY OF WILLIAMSON, STATE OF ILLINOIS, I HAVE CAUSED A SURVEY TO BE MADE OF F.A.S. 2904 (LAKE EGYPT ROAD) ACROSS PART OF SECTIONS 26, 27, 28, 29 AND 30, T10S, R3E OF THE 3rd PRINCIPLE MERIDIAN, WILLIAMSON COUNTY, ILLINOIS, AND THAT THIS PLAT CORRECTLY DEPICTS A PART OF THAT SURVEY, INCLUDING CENTERLINE, RIGHT OF WAY WIDTHS, AND STATIONING TO THE BEST OF MY KNOWLEDGE AND BELIEF.

IN WITNESS THEREOF, I HAVE HEREUNTO SET MY HAND AND AFFIXED MY SEAL AT MARION, ILLINOIS,
THIS 16th DAY OF MARCH, 2007.

Paul W. Gayser




00044 Row Plats ROW PLANS

REVISIONS	
DATE	NO.

ROUTE NO.	SECTION	COUNTY	TOTAL SHEETS	SHEET NO.
F.A.S. 2904	97-00089-00-RS	WILLIAMSON	86	34
ILLINOIS		LAKE OF EGYPT ROAD		

CONTRACT NO. 99199

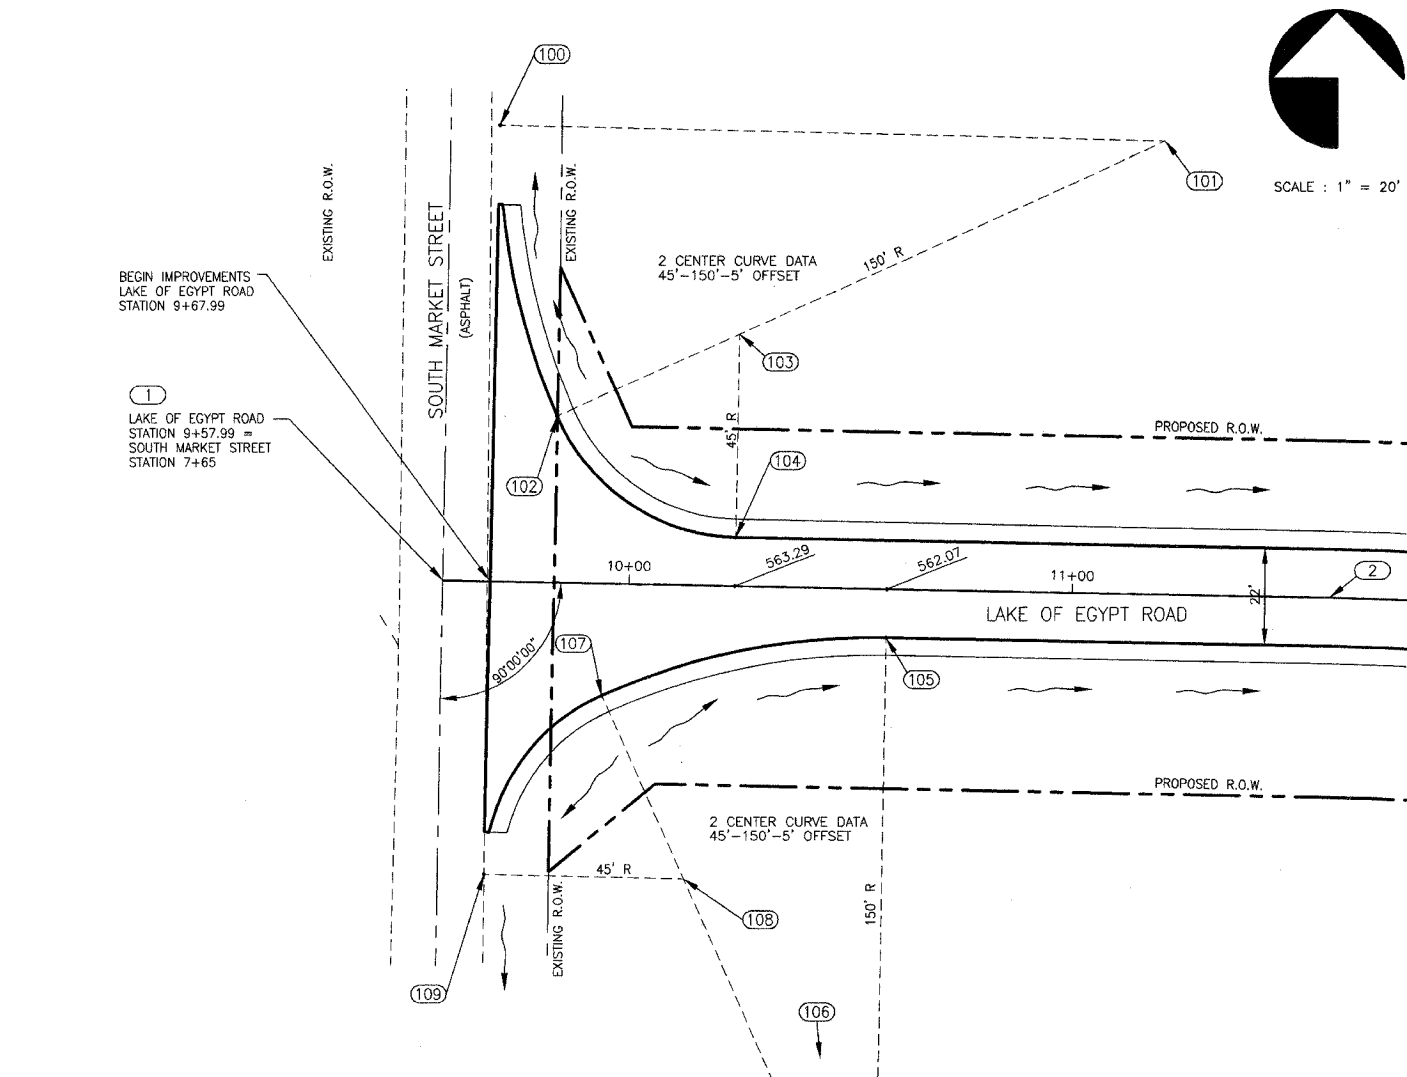


SOUTHEAST QUADRANT		
STATIONING ALONG LAKE OF EGYPT ROAD	OFFSET TO EDGE OF PAV'T FEET	EDGE OF PAV'T ELEV.
9+68.49	65.85	562.64
9+69.58	55.93	562.91
9+72.88	46.51	563.18
9+78.17	38.05	563.46
9+85.19	30.97	563.73
9+94.27	25.29	564.00
10+02.77	21.60	563.68
10+12.18	18.22	563.35
10+21.80	15.47	563.03
10+31.57	13.38	562.71
10+41.46	11.93	562.38
10+51.43	11.15	562.06
10+58.13	11.00	561.90

NORTHEAST QUADRANT		
STATIONING ALONG LAKE OF EGYPT ROAD	OFFSET TO EDGE OF PAV'T FEET	EDGE OF PAV'T ELEV.
9+69.01	100.91	565.84
9+69.31	90.92	565.60
9+70.27	80.96	565.37
9+71.90	71.10	565.13
9+74.16	61.36	564.89
9+77.10	51.80	564.66
9+80.65	42.46	564.42
9+84.93	33.43	564.18
9+90.86	25.40	563.95
9+98.42	18.88	563.71
10+07.22	14.19	563.47
10+16.85	11.55	563.24
10+23.86	11.00	563.12

COORDINATE POINTS				
POINT NO.	DESCRIPTION	NORTHING	EASTING	ELEVATION
1	STA. 9+57.99	348944.91	811936.60	565.75
2	STA. 11+57.99	348941.20	812136.56	557.81
100	END RADIUS	349045.60	811949.49	565.84
101	CENTER POINT	349042.30	812099.45	-----
102	END RADIUS	348981.41	811962.37	564.36
103	CENTER POINT	348999.68	812003.49	-----
104	END RADIUS	348954.69	812002.66	563.12
105	END RADIUS	348932.05	812036.55	561.90
106	CENTER POINT	348782.08	812033.76	-----
107	END RADIUS	348918.95	811972.40	564.00
108	CENTER POINT	348877.99	811990.81	-----
109	END RADIUS	348878.88	811945.87	562.04

INTERSECTION DETAIL LAKE OF EGYPT ROAD & SOUTH MARKET STREET

(LAKE OF EGYPT ROAD STA. 9+57.99 = SOUTH MARKET STREET STA. 7+65)

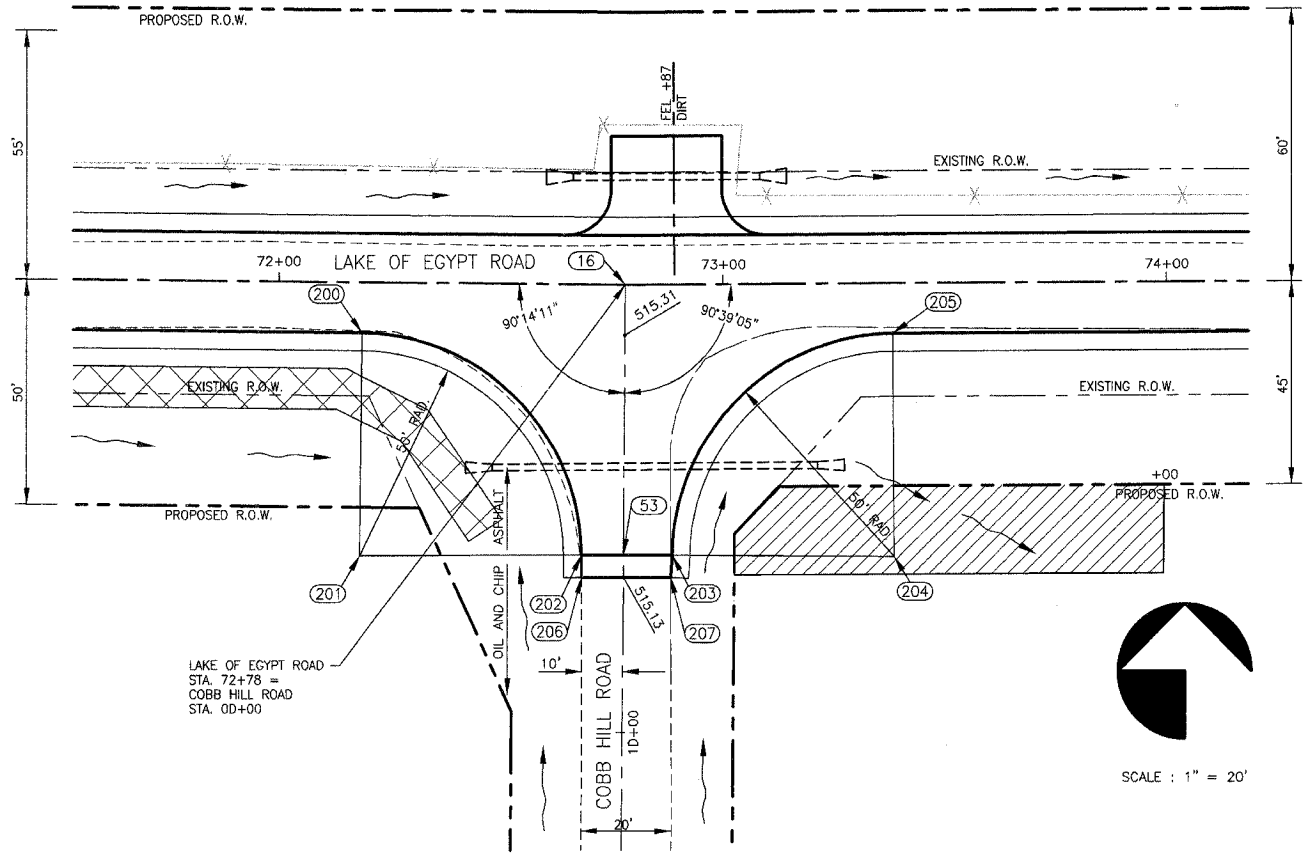

SOUTHWEST QUADRANT		
STATIONING ALONG LAKE EGYPT ROAD	OFFSET TO EDGE OF PAV'T FEET	EDGE OF PAV'T ELEV.
72+18.78	11.00	516.82
72+28.71	12.00	516.58
72+38.25	14.95	516.34
72+47.01	19.73	516.10
72+54.64	26.16	515.86
72+60.85	33.98	515.62
72+65.38	42.88	515.38
72+68.05	52.50	515.14
72+68.77	60.40	514.90

SOUTHEAST QUADRANT		
STATIONING ALONG LAKE EGYPT ROAD	OFFSET TO EDGE OF PAV'T FEET	EDGE OF PAV'T ELEV.
73+38.31	11.00	513.12
73+28.37	12.00	513.32
73+18.84	14.95	513.52
73+10.08	19.73	513.72
73+02.44	26.16	513.92
72+96.23	33.98	514.13
72+91.71	42.88	514.33
72+89.04	52.50	514.53
72+88.31	60.43	514.73

COORDINATE POINTS				
POINT NO.	DESCRIPTION	NORTHING	EASTING	ELEVATION
16	STA. 72+78.00	347290.68	817001.80	515.56
53	C.L. SIDE ROAD	347230.34	817002.15	515.15
200	END RADIUS	347280.34	816942.46	516.82
201	CENTER POINT	347230.34	816941.92	-----
202	END RADIUS	347230.39	816991.92	515.00
203	END RADIUS	347230.30	817012.39	515.00
204	CENTER POINT	347229.96	817062.39	-----
205	END RADIUS	347279.96	817062.16	513.12
206	END TRANSITION	347225.28	816991.92	514.90
207	END TRANSITION	347225.30	817012.05	514.79

INTERSECTION DETAIL LAKE OF EGYPT ROAD & COBB HILL ROAD

(LAKE OF EGYPT ROAD STA. 72+78.00 = COBB HILL ROAD STA. 0+00)
FOR PROFILE, SEE "ENTRANCE CROSS SECTIONS", STA. 72+78, SHT 74


CENTERLINE COORDINATE POINTS				
PT NO.	STATION	DESCRIPTION	NORTHING	EASTING
1	9+57.99	BEGINNING	348944.91	811936.60
2	11+57.99	P.C.	348941.20	812136.56
3	CENTER	CENTER	348241.32	812123.57
4	14+71.10	P.T.	348866.72	812438.01
5	16+88.19	P.C.	348769.21	812631.96
6	CENTER	CENTER	348394.61	812946.40
7	20+00.00	P.T.	348694.76	812932.11
8	29+37.45	P.C.	348675.62	813869.36
9	CENTER	CENTER	348200.72	813859.67
10	36+82.34 BK = 37+79.18 AH	P.T.	348192.26	814334.59
11	41+62.97	P.C.	347808.53	814327.75
12	CENTER	CENTER	347800.08	814802.68
13	49+11.71 BK = 50+72.71 AH	P.T.	347325.11	814796.84
14	59+91.27	P.I.	347313.82	815715.33
15	64+98.19	P.I.	347299.25	816222.04
16	72+78.00	P.I.	347290.68	817001.80
17	77+26.57	P.I.	347292.71	817450.37

CENTERLINE COORDINATE POINTS				
PT NO.	STATION	DESCRIPTION	NORTHING	EASTING
18	88+97.90	P.I.	347302.39	818621.66
19	98+21.98	P.I.	347315.10	819545.66
20	107+12.20	P.I.	347316.21	820435.87
21	116+50.07	P.I.	347327.47	821373.68
22	124+52.88	P.I.	347331.31	822176.47
23	132+24.20	P.C.	347306.36	822947.63
24	CENTER	CENTER	357301.14	823270.73
25	138+96.62 BK = 138+95.56 AH	P.T.	347307.23	823619.69
26	140+78.39	P.C.	347313.61	823802.41
27	CENTER	CENTER	342316.65	823976.89
28	143+63.29	P.T.	347315.44	824087.27
29	153+69.44	P.I.	347293.22	825093.17
30	164+66.37	P.I.	347275.40	826189.95
31	169+83.81	P.C.	347279.06	826707.38
32	CENTER	CENTER	348044.04	826701.97
33	171+87.55	P.T.	347307.45	826908.53
34	176+96.60	P.C.	347444.90	827398.67
35	CENTER	CENTER	346708.32	827605.23


CENTERLINE COORDINATE POINTS				
PT NO.	STATION	DESCRIPTION	NORTHING	EASTING
36	179+40.07 BK = 180+76.59 AH	P.T.	347472.97	827628.18
37	186+27.03	P.I.	347455.92	828178.53
38	193+19.49	P.C.	347439.88	828870.80
39	CENTER	CENTER	343940.82	828789.75
40	199+46.82	P.T.	347369.38	828493.32
41	202+29.18	P.C.	347312.48	829770.60
42	CENTER	CENTER	350741.17	830473.48
43	209+06.29	P.T.	347241.31	830442.20
44	215+07.82	P.I.	347235.93	831043.70
45	221+08.42	P.I.	347221.27	831644.12
46	233+95.79	P.I.	347224.29	832931.49
47	239+73.52	P.I.	347219.65	833509.20
48	247+82.77	P.I.	347229.34	834318.39
49	254+66.24	P.C.	347227.25	835001.86
50	254+66.24	CENTER	347477.25	835002.63
51	257+28.04	P.T.	347351.59	835218.75
52	258+17.23	END	347428.69	835263.58

STATE OF ILLINOIS PROFESSIONAL DESIGN FIRM LICENSE NO. 184-000872	
REVISIONS	
DATE	NO.
© 2007 ALL RIGHTS RESERVED	
CLARIDA & ZIEGLER ENGINEERING CO.	
308 South Court St, P.O. Box 937 Marion, Illinois 62959	
Phone - (618)993-6411, Fax - (618)993-6750	
INTERSECTION DETAILS LAKE OF EGYPT ROAD WILLIAMSON COUNTY, ILLINOIS	
Date 5/20/2002	DR. By T.W./S.W.
Scale 1" = 20'	Job No. 00044
Sheet No. 34	of 86

ROUTE NO.	SECTION	COUNTY	TOTAL SHEETS	SHEET NO.
F.A.S. 2904	97-00089-00-RS	WILLIAMSON	86	35
ILLINOIS		LAKE OF EGYPT ROAD		

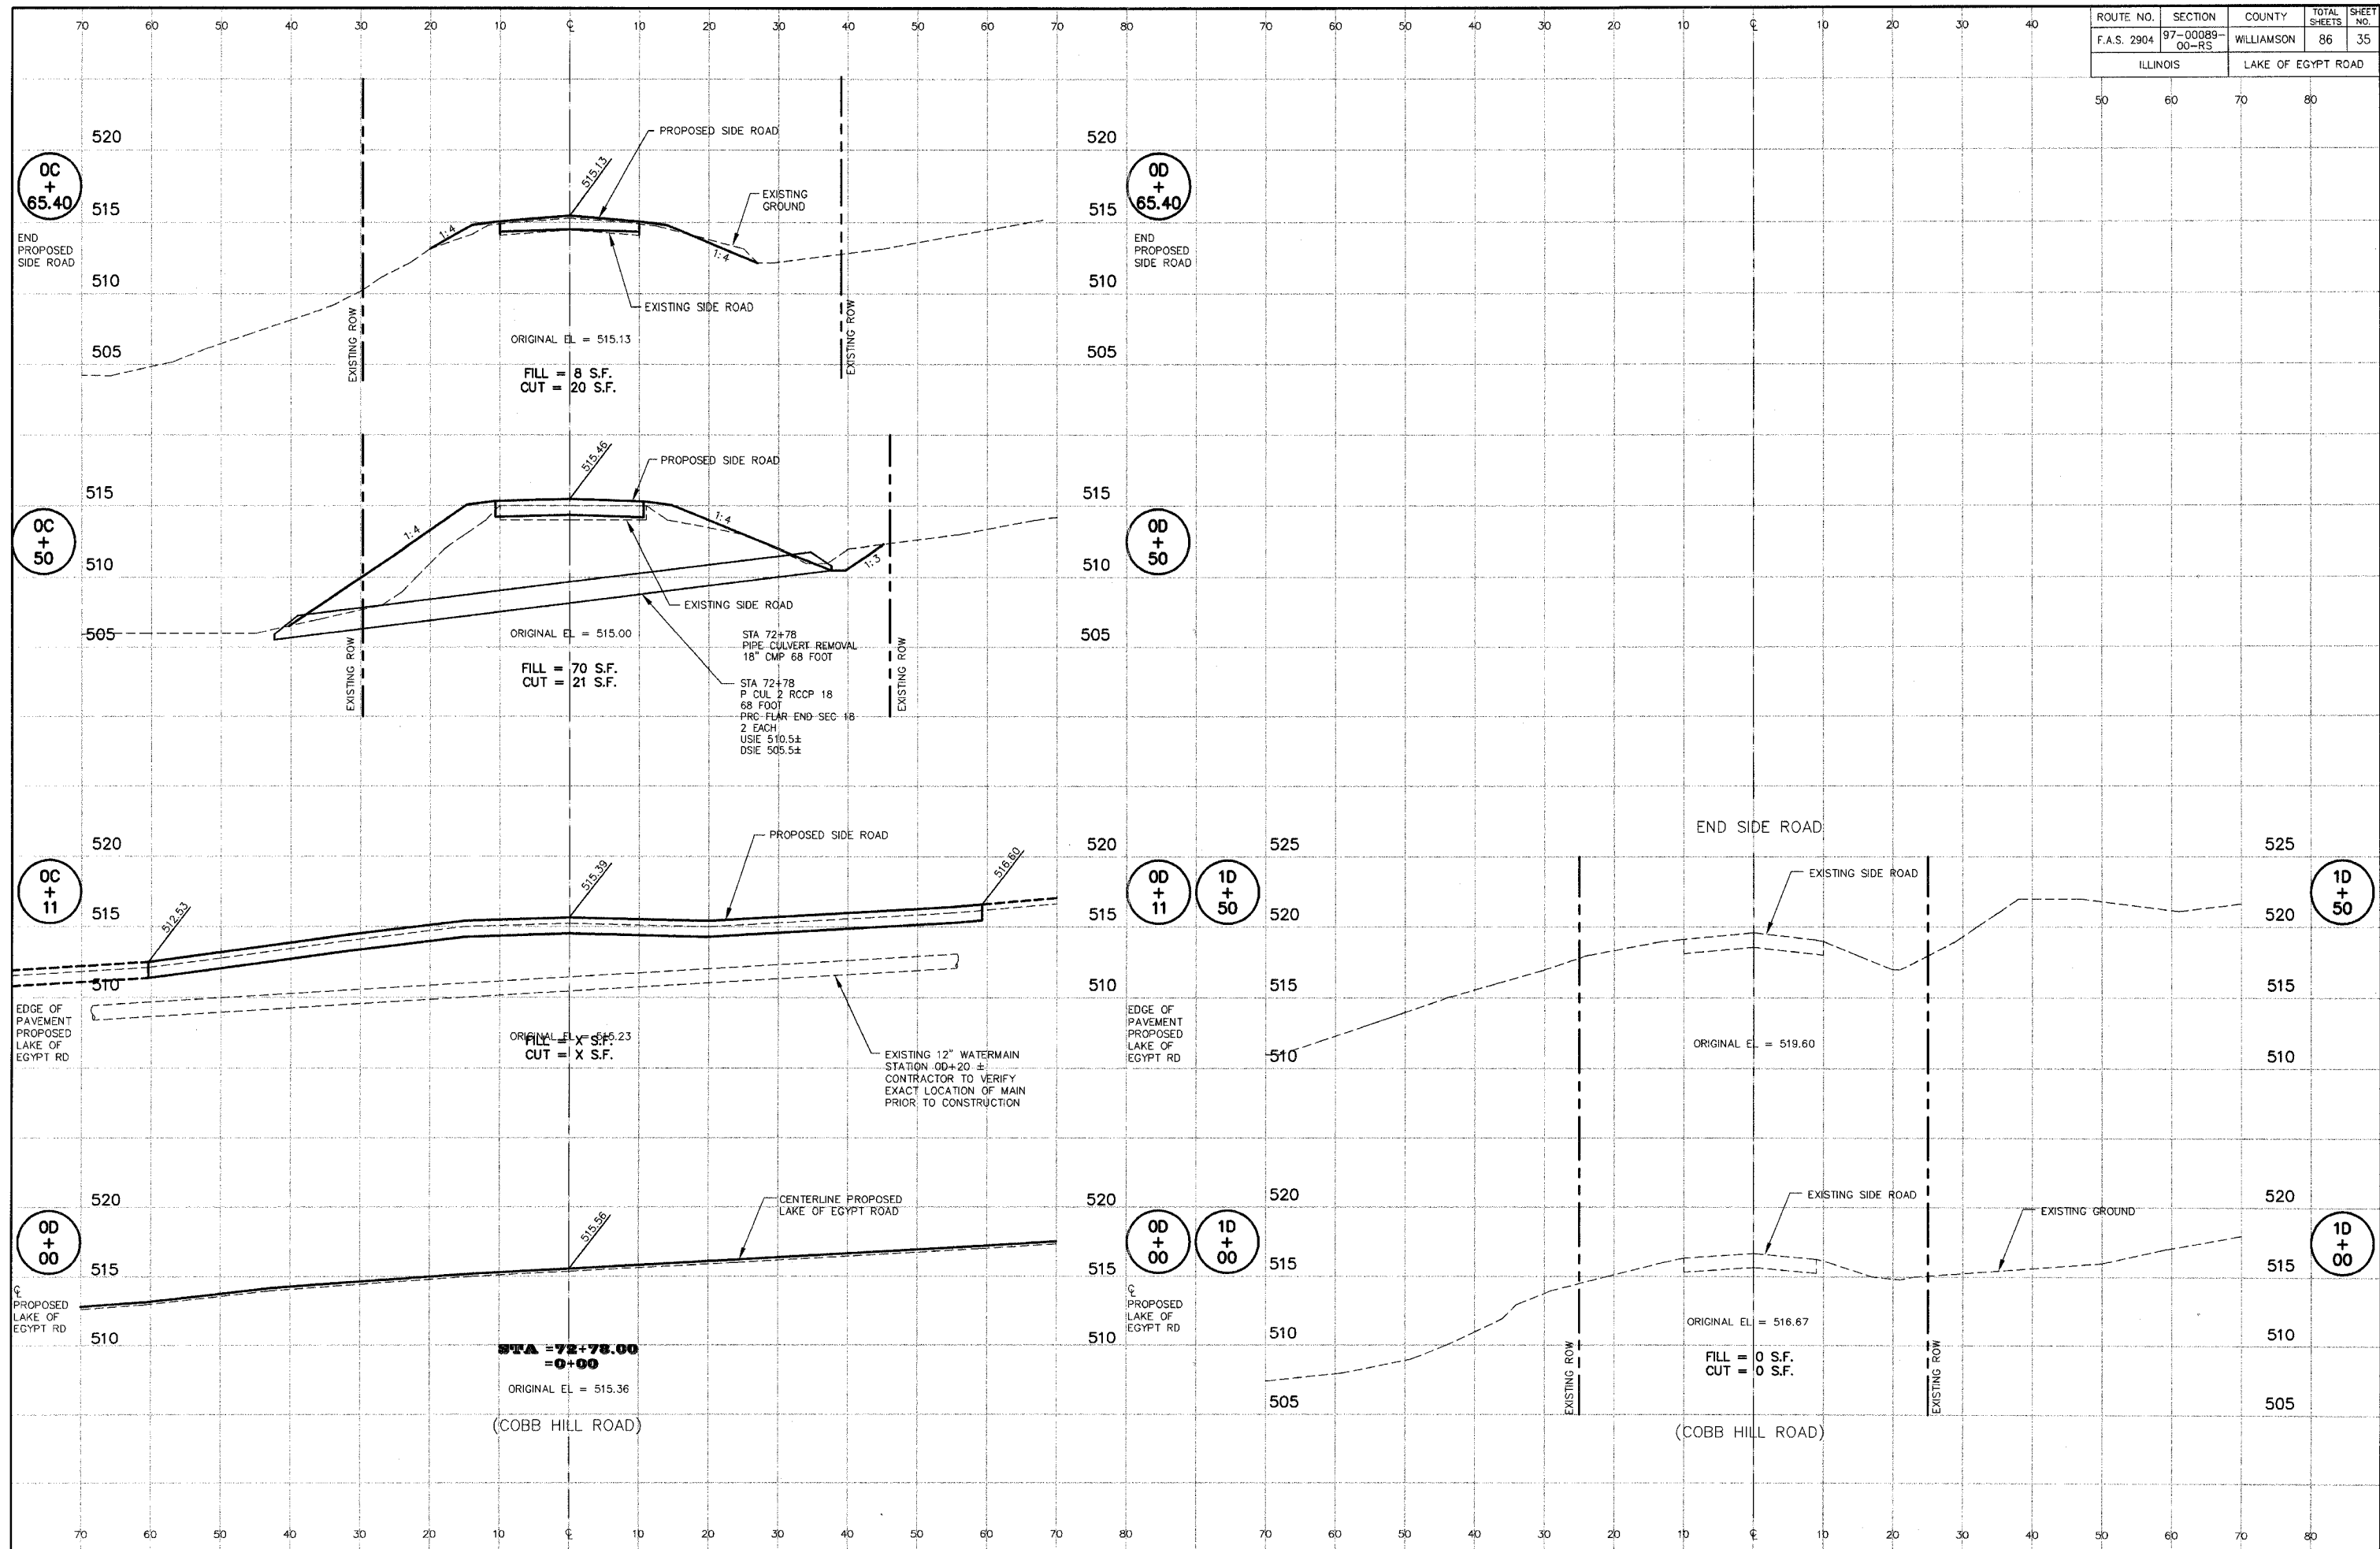


LAKE OF EGYPT ROAD - COBB HILL ROAD CROSS SECTIONS

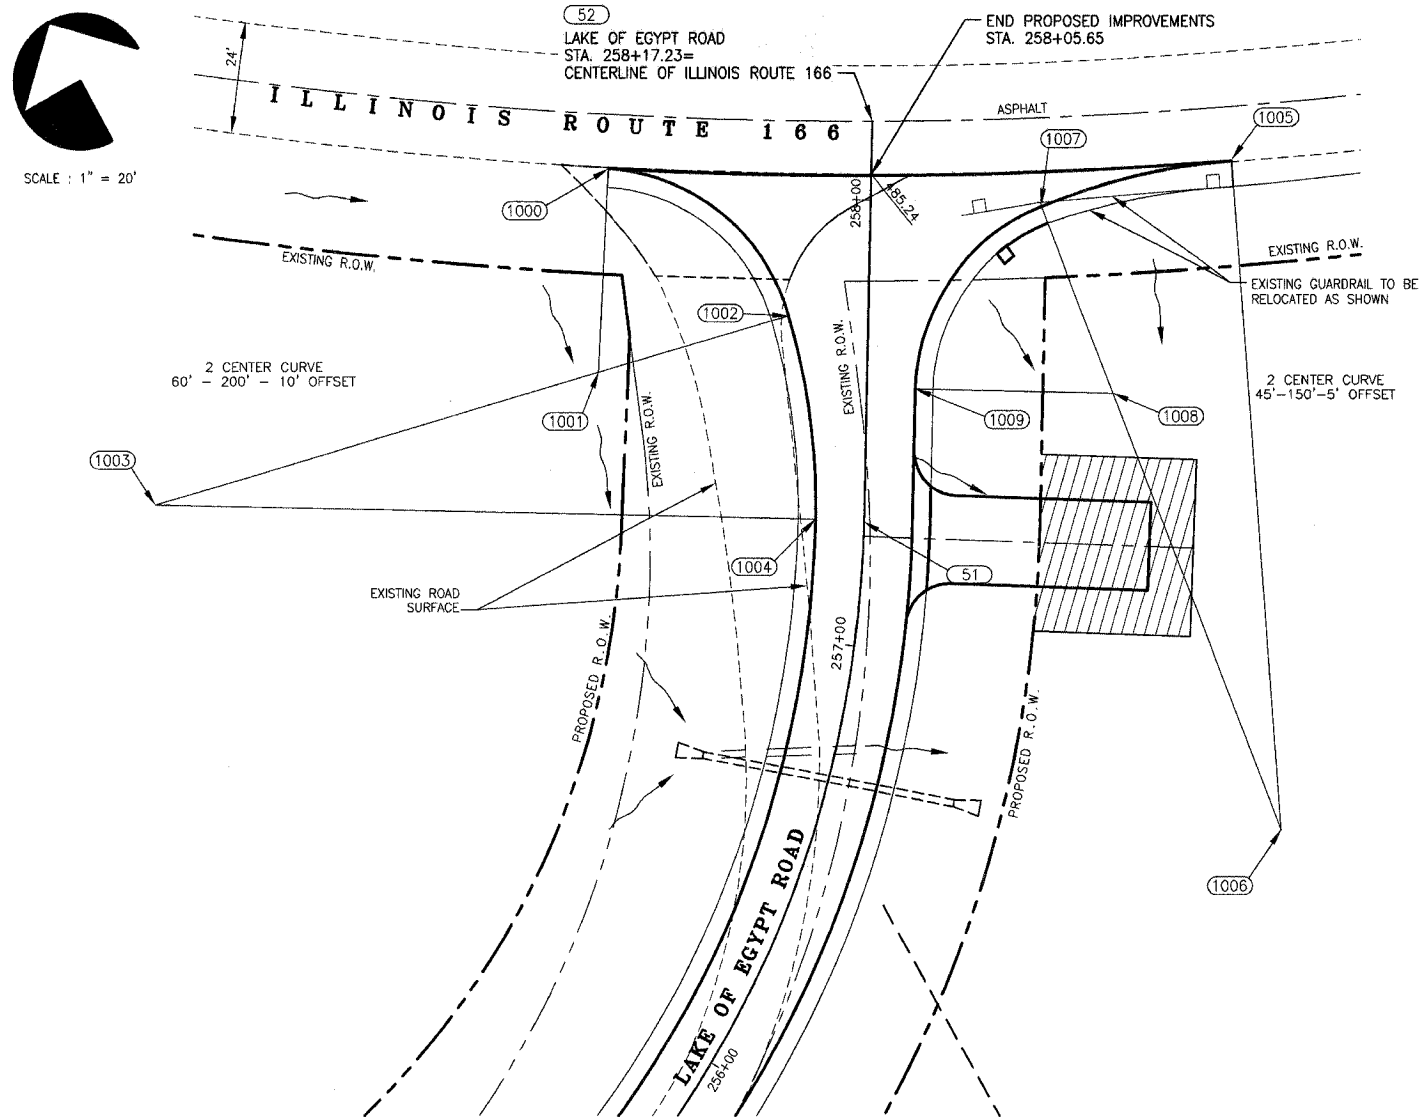

NORTHWEST QUADRANT		
STATIONING ALONG LAKE EGYPT ROAD	OFFSET TO EDGE OF PAVT FEET	EDGE OF PAVT ELEV
258+04.01	49.90L	485.84
258+00.49	40.56L	485.67
257+95.00	32.23	485.70
257+87.81	25.31L	485.32
257+79.27	20.15L	485.15
257+69.84	16.84L	484.98
257+60.15	14.40L	484.81
257+50.00	12.57L	484.64
256+58.34	11.00L	483.94
257+00.00	11.00L	484.06

COORDINATE POINTS				
POINT NO.	DESCRIPTION	NORTHING	EASTING	ELEVATION
51	STA. 257+26.60	347351.58	835218.75	484.65
1000	END RADIUS	347448.77	835206.12	486.01
1001	CENTER	347410.23	835182.28	-----
1002	END RADIUS	347400.54	835226.23	485.27
1003	CENTER	347432.82	835079.74	-----
1004	END RADIUS	347357.42	835209.41	484.47
1005	END RADIUS	347381.87	835331.00	483.95
1006	CENTER	347245.52	835268.48	-----
1007	END RADIUS	347394.20	835288.32	484.31
1008	CENTER	347349.60	835282.37	-----
1009	END RADIUS	347372.22	835243.47	484.75

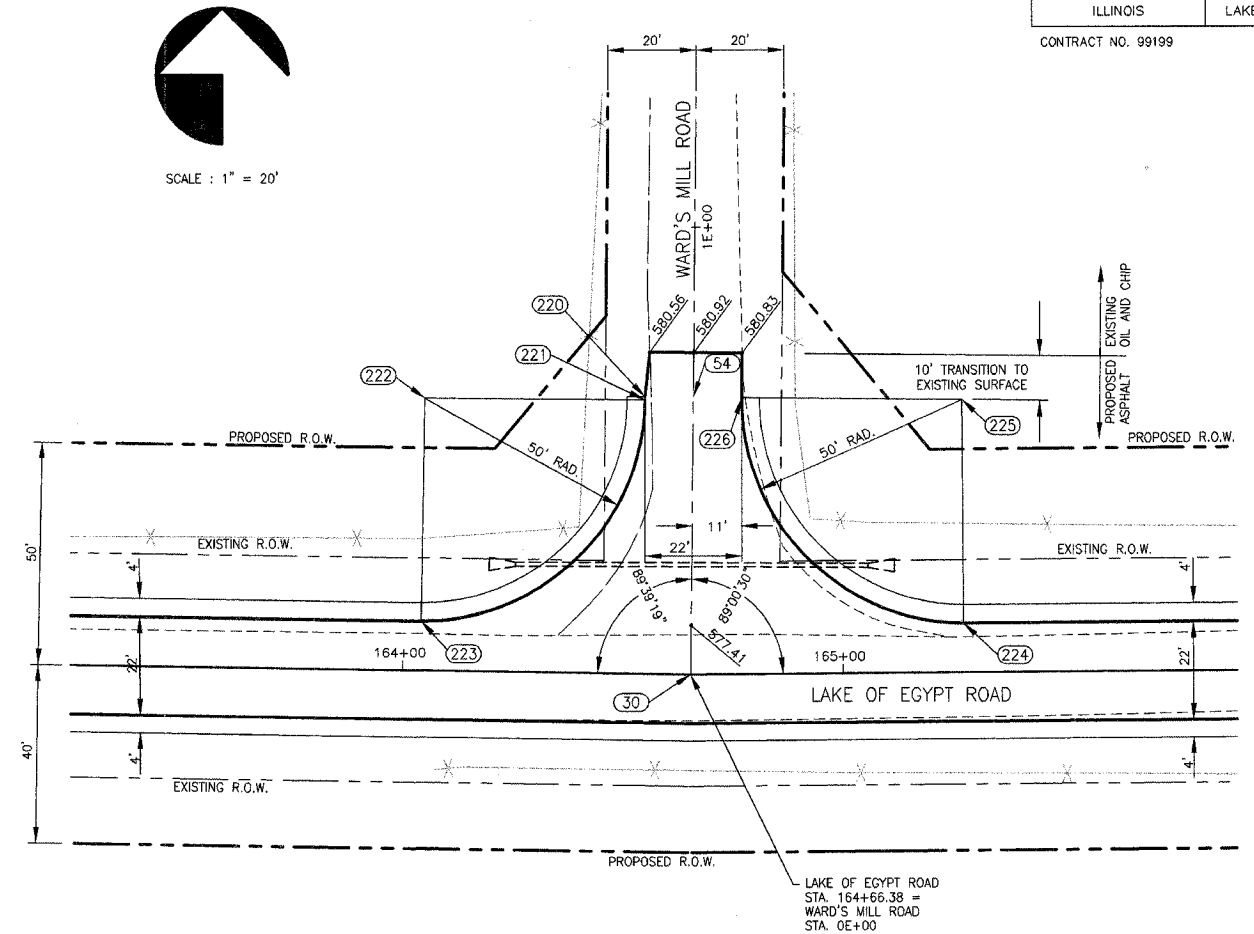

NORTHWEST QUADRANT		
STATIONING ALONG LAKE OF EGYPT ROAD	OFFSET TO EDGE OF PAVT FRT	EDGE OF PAVT ELEV.
164+05.00	11.00	571.95
164+14.93	12.00	573.01
164+24.47	14.95	574.08
164+33.23	19.73	575.14
164+40.87	26.16	576.20
164+47.07	33.98	577.27
164+51.60	42.88	578.33
164+54.27	52.50	579.40
164+55.00	61.30	580.41

COORDINATE POINTS				
POINT NO.	DESCRIPTION	NORTHING	EASTING	ELEVATION
30	STA 164+66.3	347275.40	826189.95	576.86
54	C.L. SIDE ROAD	347337.46	826190.59	580.58
220	END PROP. SURFACE	347337.57	826179.59	580.41
221	END RADIUS	347336.88	826179.58	-----
222	CENTER POINT	347337.39	826129.58	-----
223	END RADIUS	347287.39	826128.77	571.95
224	END RADIUS	347286.84	826251.94	579.04
225	CENTER POINT	347335.84	826251.58	-----
226	END RADIUS	347337.35	826201.59	580.41


INTERSECTION DETAIL
LAKE OF EGYPT ROAD AND ILLINOIS ROUTE 166
 (LAKE OF EGYPT ROAD STA. 258+03.65 = CENTERLINE OF ILLINOIS ROUTE 166)

INTERSECTION DETAILS
LAKE OF EGYPT ROAD AND WARD'S MILL ROAD

(LAKE OF EGYPT STA. 164+66.38 = WARD'S MILL STA. 0E+00)
FOR PROFILE, SEE "ENTRANCE CROSS SECTIONS", STA 164+66, SHT. 78

STATE OF ILLINOIS PROFESSIONAL DESIGN FIRM LICENSE NO. 184-000872																							
© 2007 ALL RIGHTS RESERVED																							
<table border="1"> <tr> <th colspan="2">REVISIONS</th> </tr> <tr> <th>DATE</th> <th>NO.</th> </tr> <tr><td> </td><td> </td></tr> <tr><td> </td><td> </td></tr> <tr><td> </td><td> </td></tr> <tr><td> </td><td> </td></tr> <tr><td> </td><td> </td></tr> <tr><td> </td><td> </td></tr> <tr><td> </td><td> </td></tr> <tr><td> </td><td> </td></tr> <tr><td> </td><td> </td></tr> </table>  CLARIDA & ZIEGLER ENGINEERING CO. 308 South Court St, P.O. Box 937 Marion, Illinois 62959 Phone - (618)993-6411, Fax - (618)993-6750		REVISIONS		DATE	NO.																		
REVISIONS																							
DATE	NO.																						
INTERSECTION DETAILS LAKE EGYPT ROAD WILLIAMSON COUNTY, ILLINOIS																							
Date	02/15/02																						
DR.	T.W.																						
Scale	1" = 20'																						
Job No.	00044																						
Sheet No.	36																						
of	86																						
H.G.C.																							


ROUTE NO.	SECTION	COUNTY	TOTAL SHEETS	SHEET NO.
F.A.S. 2904	97-00089-00-RS	WILLIAMSON	86	37
ILLINOIS		LAKE OF EGYPT ROAD		

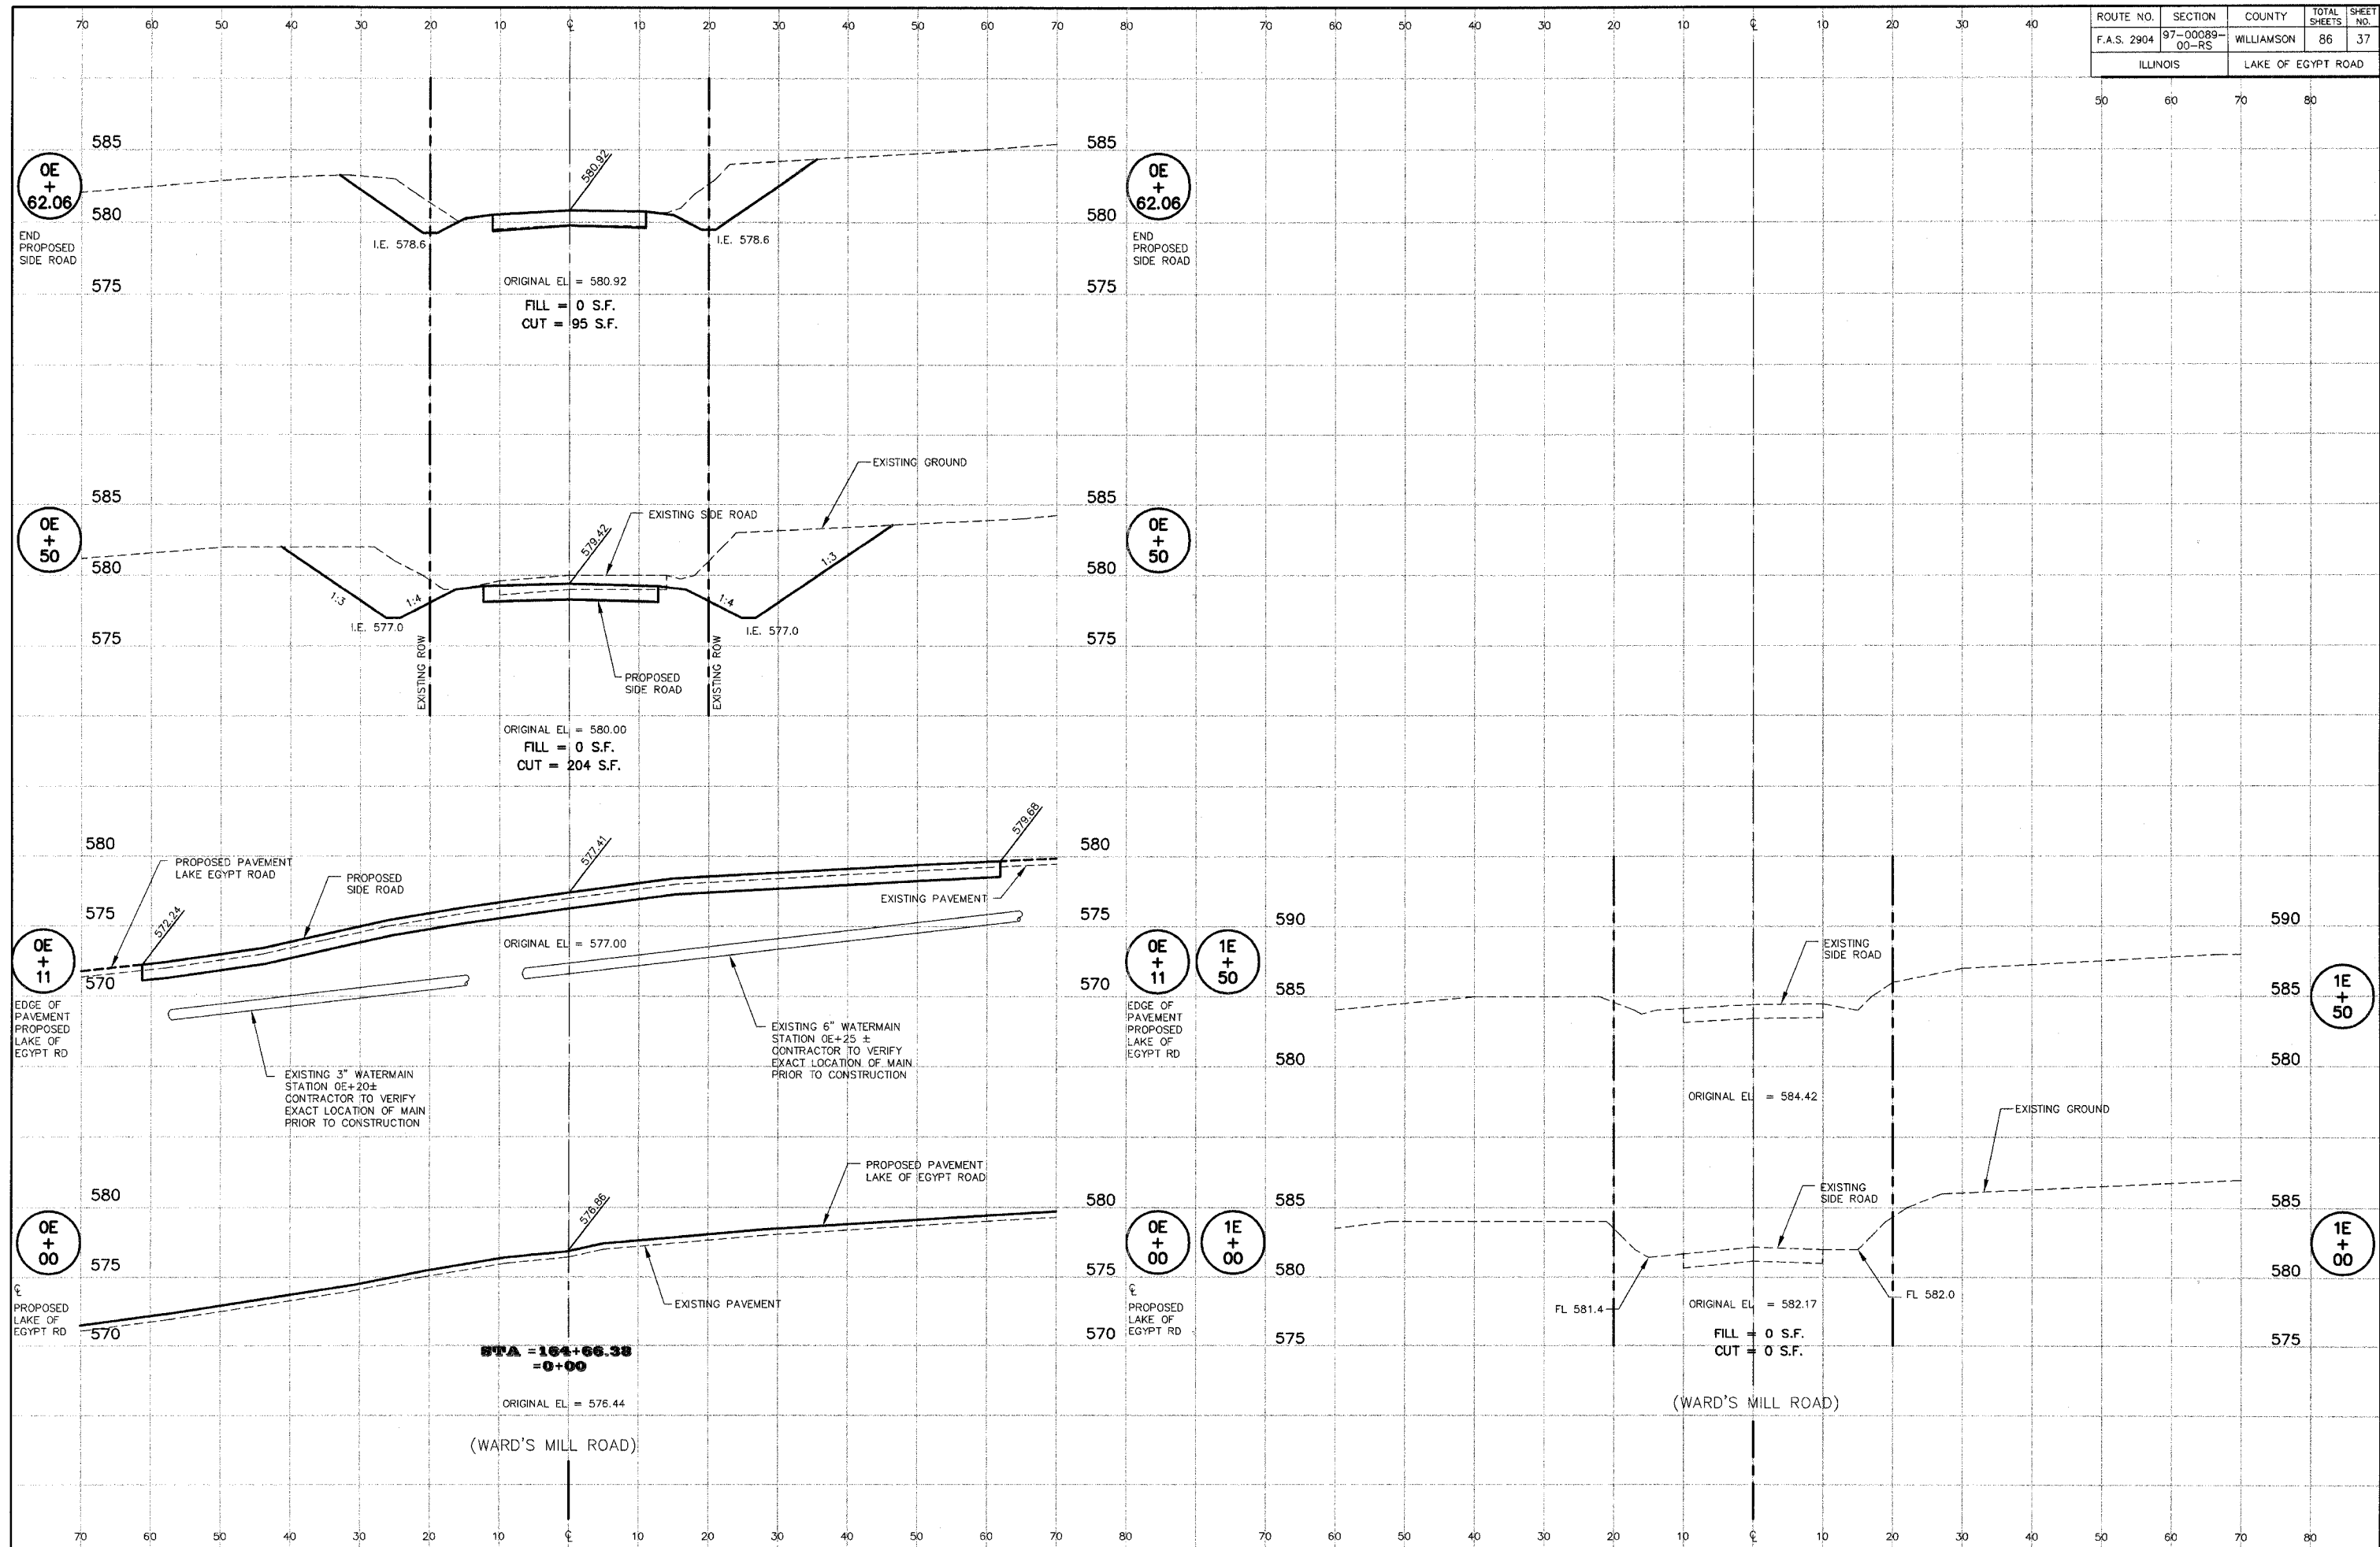

LAKE OF EGYPT ROAD – WARD'S MILL ROAD CROSS SECTIONS

ROUTE NO.	SECTION	COUNTY	TOTAL SHEETS	SHEET NO.
F.A.S. 2904	97-00089-00-RS	WILLIAMSON	86	38
ILLINOIS		LAKE OF EGYPT ROAD		


CONTRACT NO. 99199

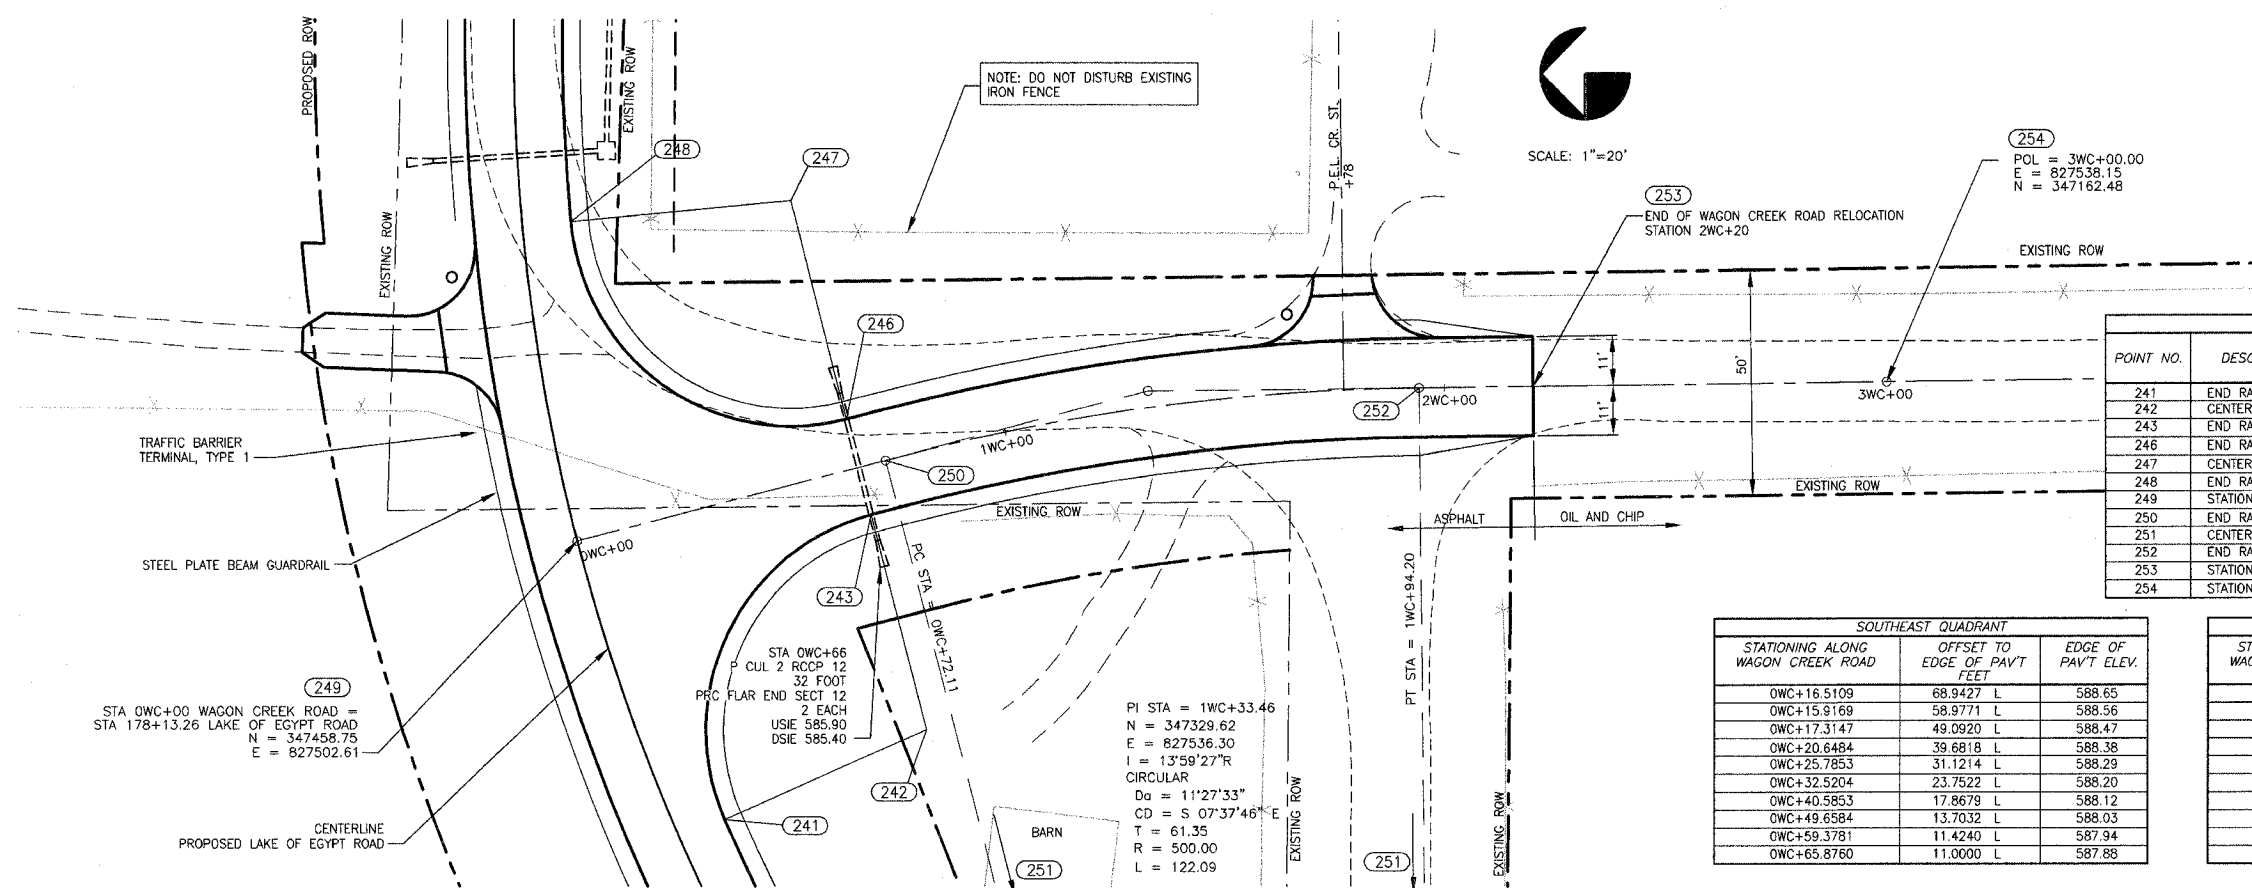

COORDINATE POINTS				
POINT NO.	DESCRIPTION	NORTHING	EASTING	ELEVATION
241	END RADIUS	347425.3682	827440.0659	585.45
242	CENTER 50' RAD.	347379.6080	827460.2155	
243	END RADIUS	347392.2326	827508.5955	587.89
246	END RADIUS	347397.7874	827529.8826	587.89
247	CENTER 50' RAD.	347410.4120	827578.2626	
248	END RADIUS	347460.1831	827573.4837	587.77
249	STATION OWC+00	347458.7516	827502.6059	587.31
250	END RADIUS	347388.9823	827520.8120	588.40
251	CENTER 500' RAD.	347262.7365	827037.0124	
252	END RADIUS	347268.2701	827536.9818	593.35
253	STATION 2WC+20	347242.4706	827537.2523	593.50
254	STATION 3WC+00	347162.4757	827538.1527	593.70


SOUTHEAST QUADRANT		
STATIONING ALONG WAGON CREEK ROAD	OFFSET TO EDGE OF PAVT FEET	EDGE OF PAVT ELEV.
OWC+16.5109	68.9427 L	588.65
OWC+15.9169	58.9771 L	588.56
OWC+17.3147	49.0920 L	588.47
OWC+20.6484	39.6818 L	588.38
OWC+25.7853	31.1214 L	588.29
OWC+32.5204	23.7522 L	588.20
OWC+40.5853	17.8679 L	588.12
OWC+49.6584	13.7032 L	588.03
OWC+59.3781	11.4240 L	587.94
OWC+65.8760	11.0000 L	587.88

SOUTHWEST QUADRANT		
STATIONING ALONG WAGON CREEK ROAD	OFFSET TO EDGE OF PAVT FEET	EDGE OF PAVT ELEV.
OWC+16.5109	68.9427 R	588.45
OWC+15.9169	58.9771 R	588.73
OWC+17.3147	49.0920 R	588.01
OWC+20.6484	39.6818 R	588.29
OWC+25.7853	31.1214 R	588.57
OWC+32.5204	23.7522 R	588.85
OWC+40.5853	17.8679 R	587.14
OWC+49.6584	13.7032 R	587.42
OWC+59.3781	11.4240 R	587.70
OWC+65.8760	11.0000 R	587.88

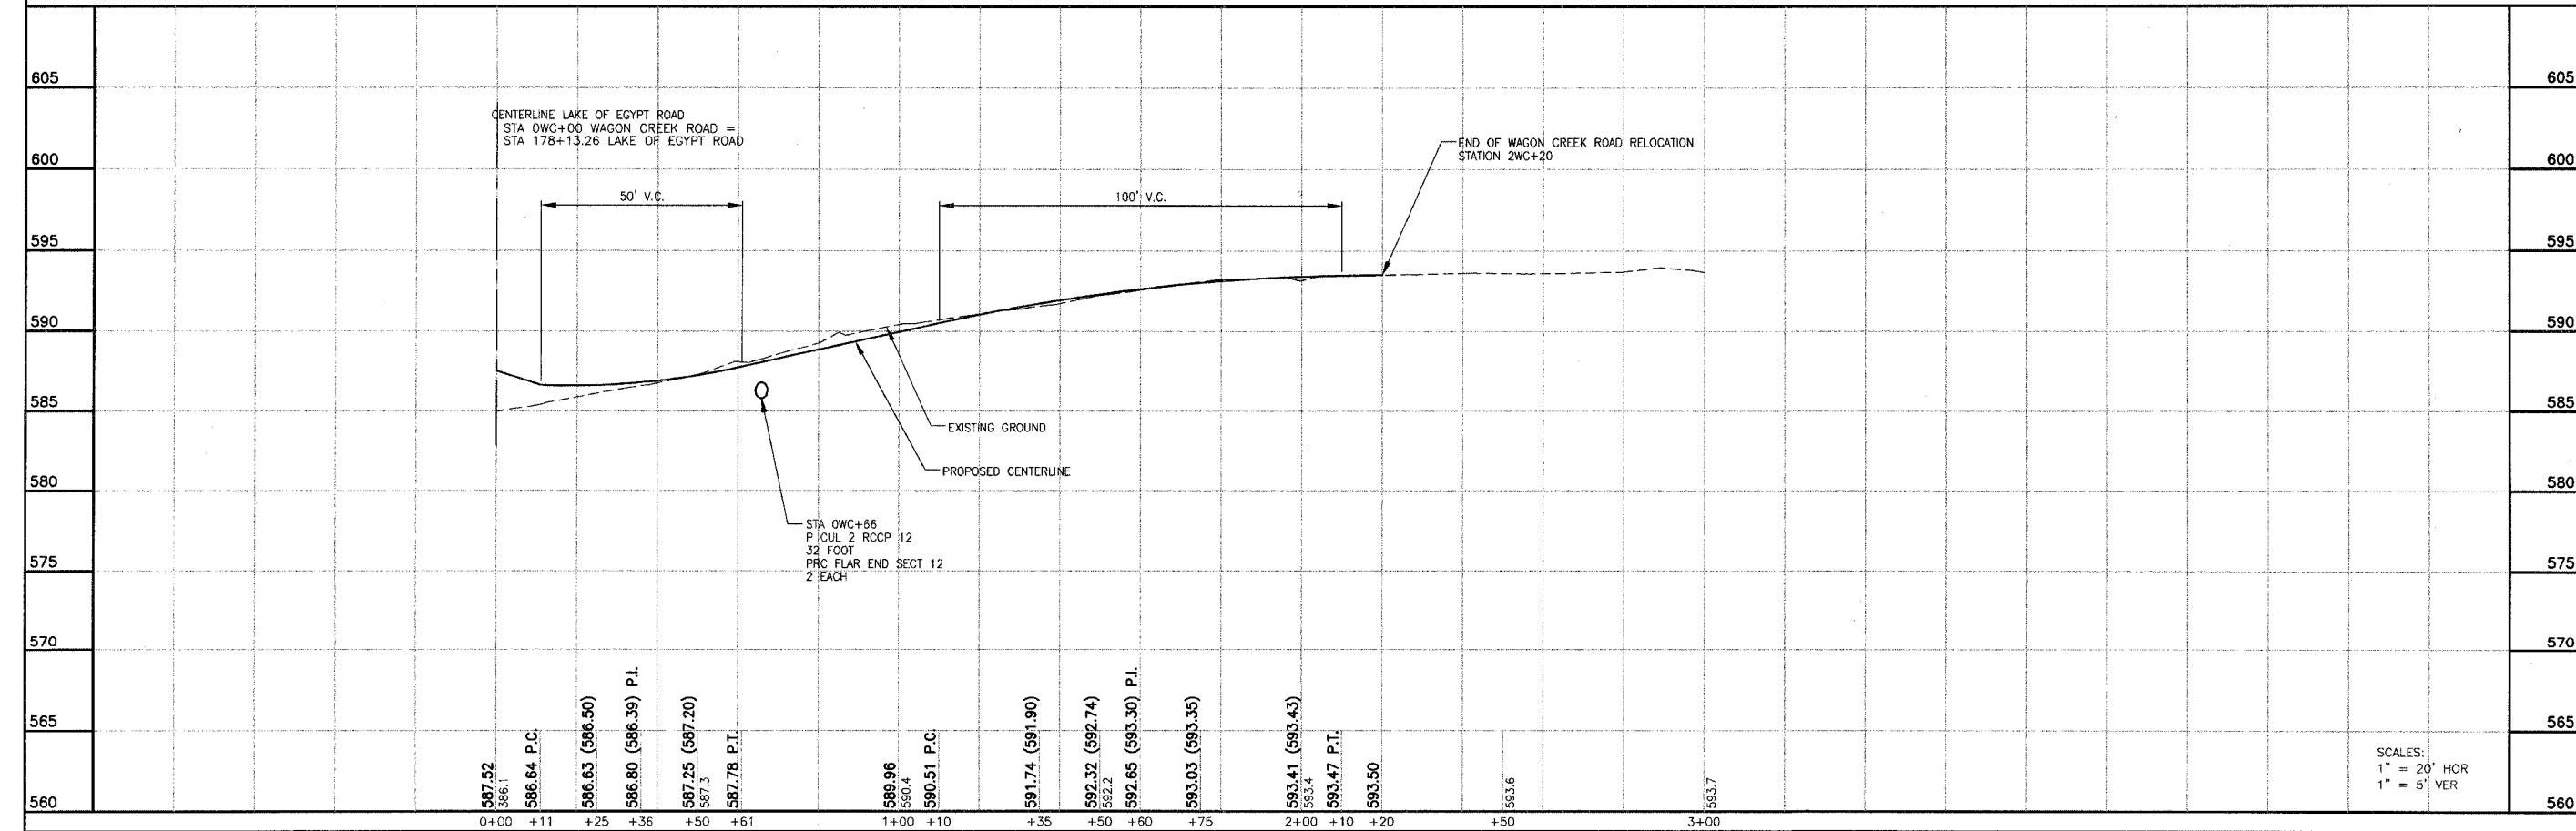


LAKE OF EGYPT ROAD IMPROVEMENTS – WAGON CREEK ROAD RELOCATION PLAN AND PROFILE – STATION OWC+00 TO 3WC+00

JOB NO. 00044
SHT 38 OF 86

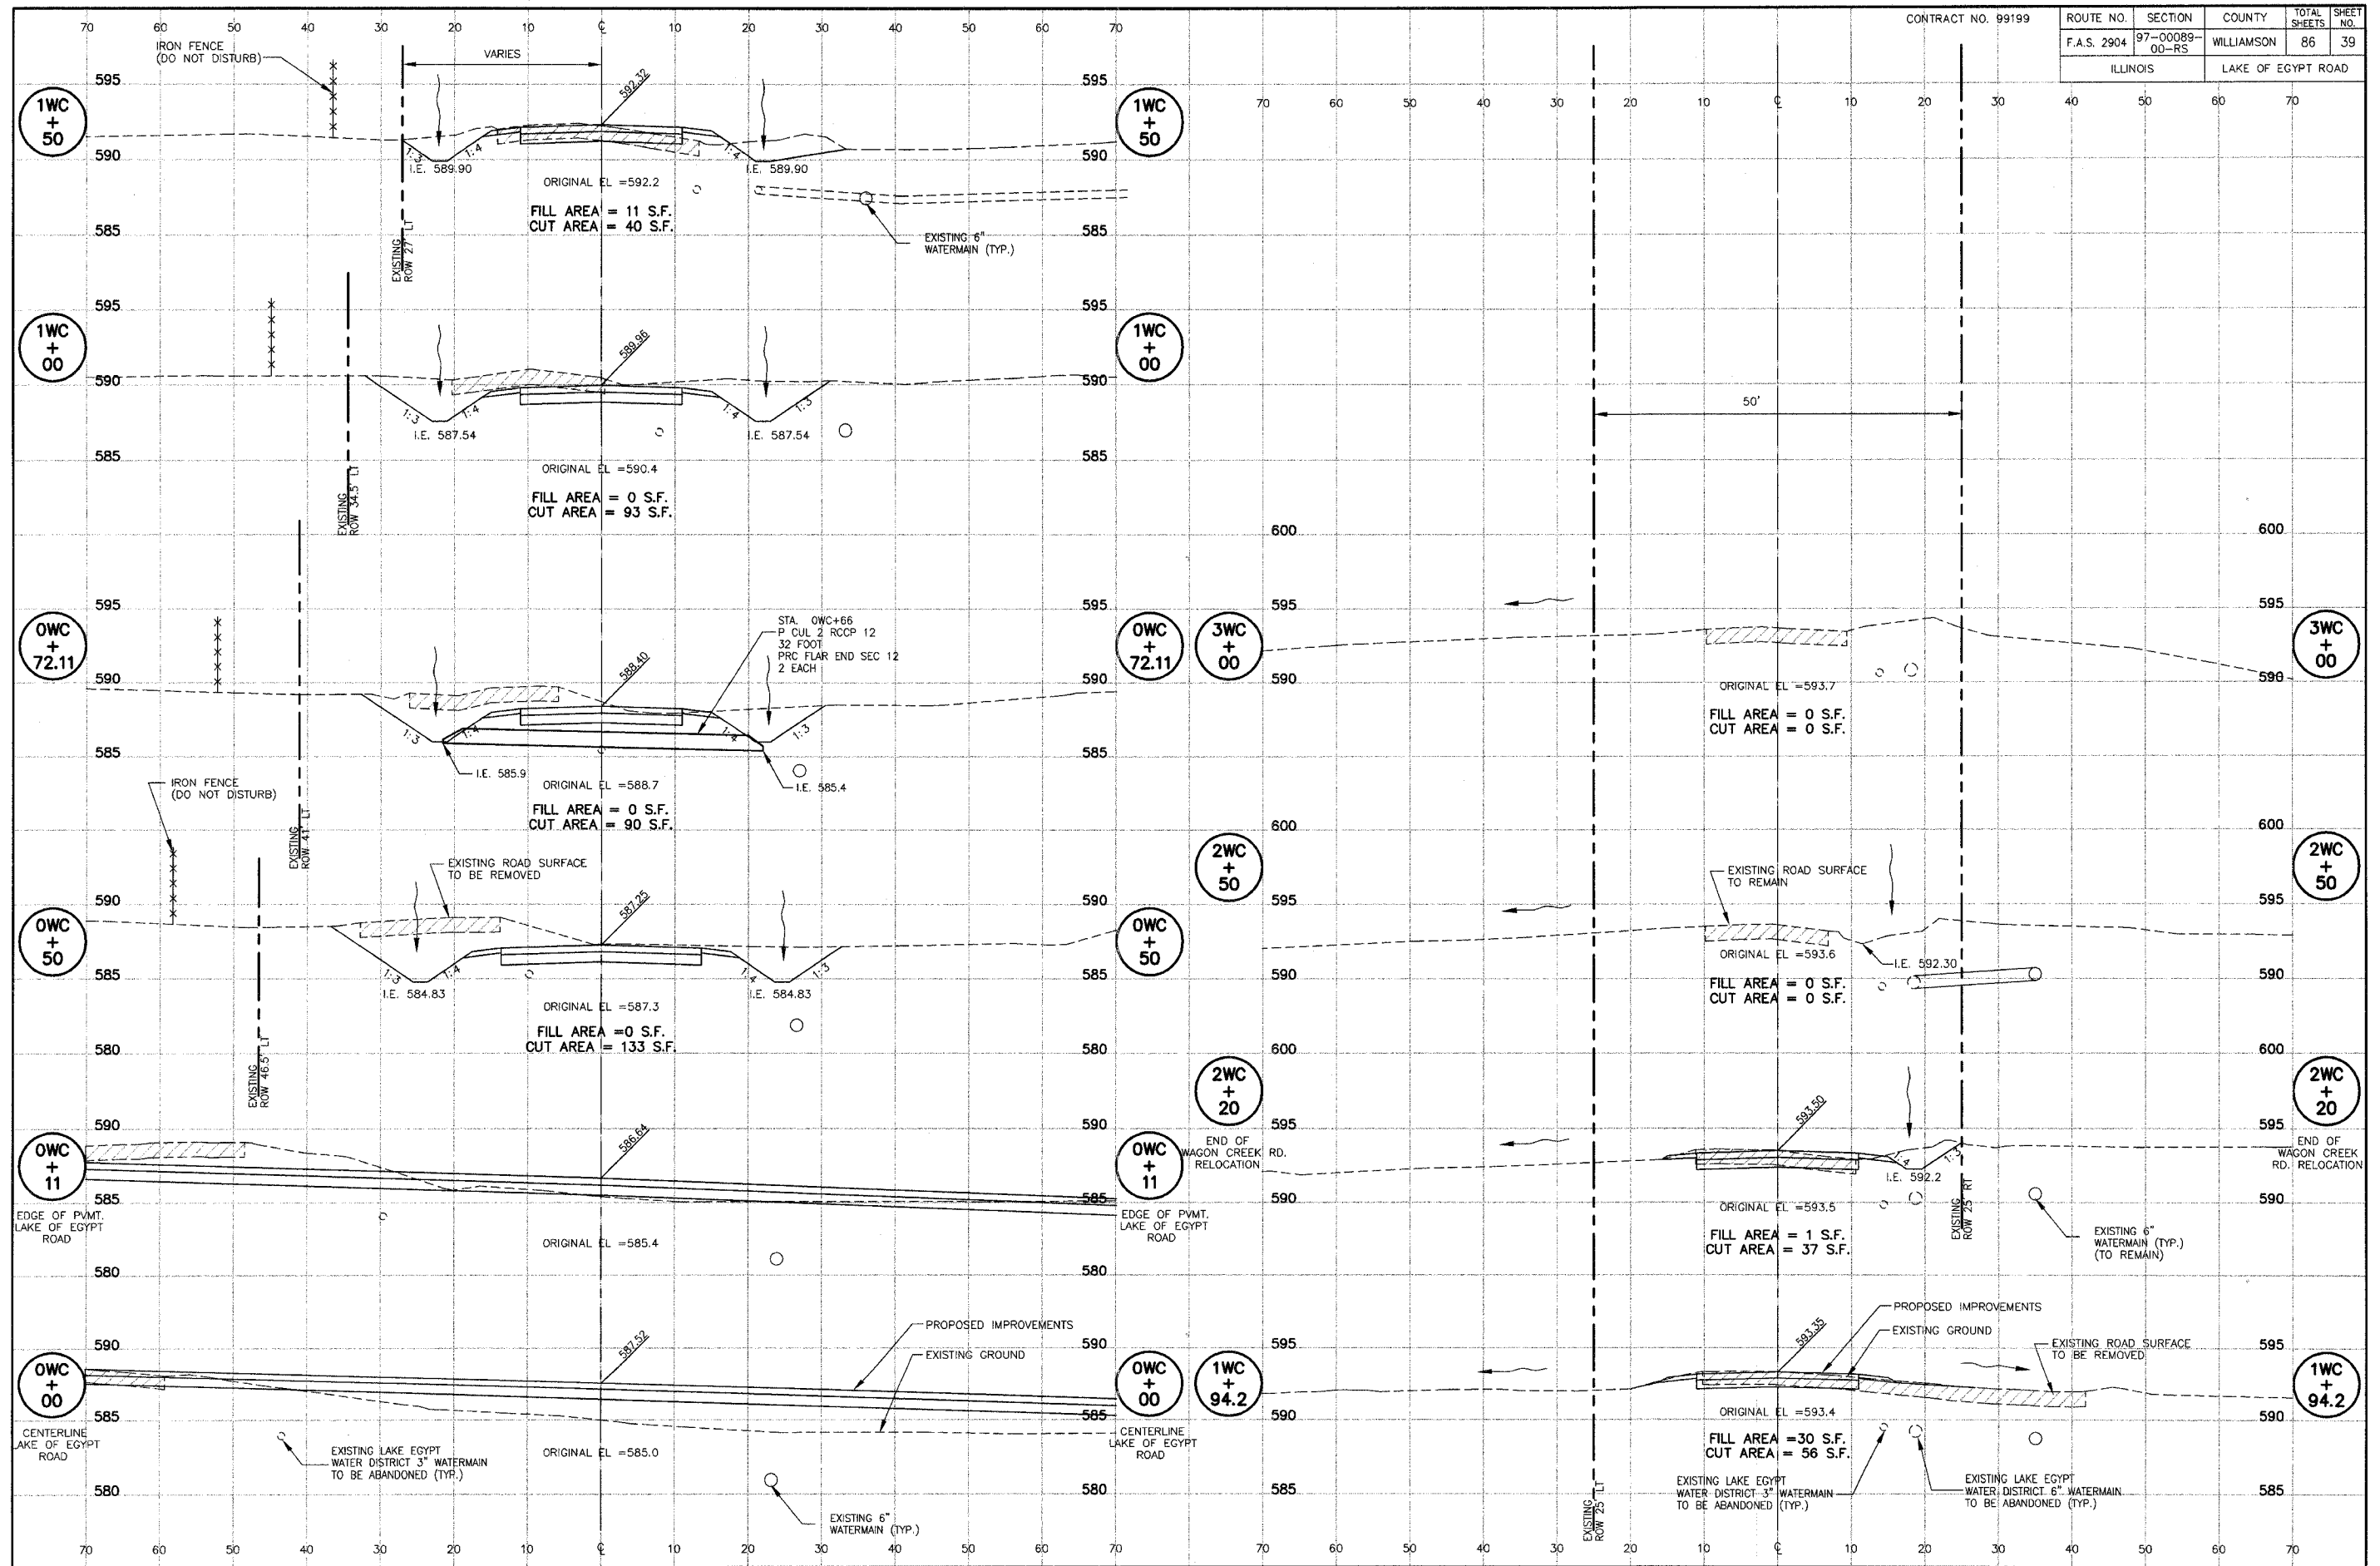



LAKE OF EGYPT ROAD IMPROVEMENTS - WAGON CREEK ROAD RELOCATION CROSS SECTIONS - STATION OWC+00 TO 3WC+00

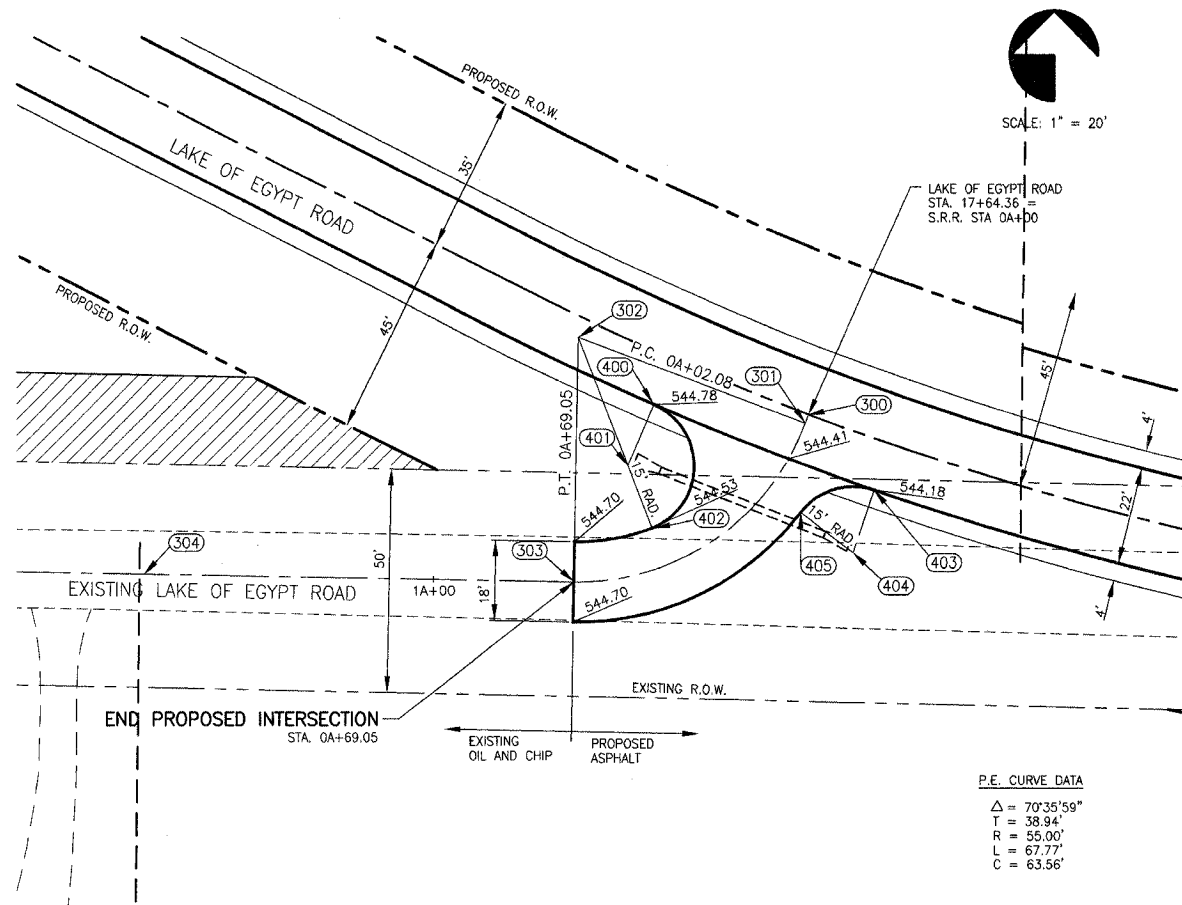

INTERSECTION DETAILS LAKE OF EGYPT ROAD AND OLD LAKE OF EGYPT ROAD

(LAKE OF EGYPT STA. 17+64.36 = EXISTING LAKE OF EGYPT ROAD STA. 0A+00)
FOR PROFILE, SEE "ENTRANCE CROSS SECTIONS", STA 17+64, SHT 73

COORDINATE POINTS				
POINT NO.	DESCRIPTION	NORTHING	EASTING	ELEVATION
300	STA. 17+64.36	348738.76	812701.74	---
301	P.C.	348736.81	812701.01	---
302	CENTER POINT	348756.04	812648.48	---
303	P.T.	348701.05	812648.47	---
304	P.O.L.	348702.78	812554.22	---
400	END RADIUS	348740.95	812666.67	544.40
401	CENTER POINT	348727.16	812660.76	---
402	END RADIUS	348713.19	812666.23	544.49
403	END RADIUS	348721.74	812716.69	543.78
404	CENTER POINT	348707.55	812711.85	---
405	END RADIUS	348716.76	812700.01	544.19
406	END RADIUS	348584.92	814157.30	541.82

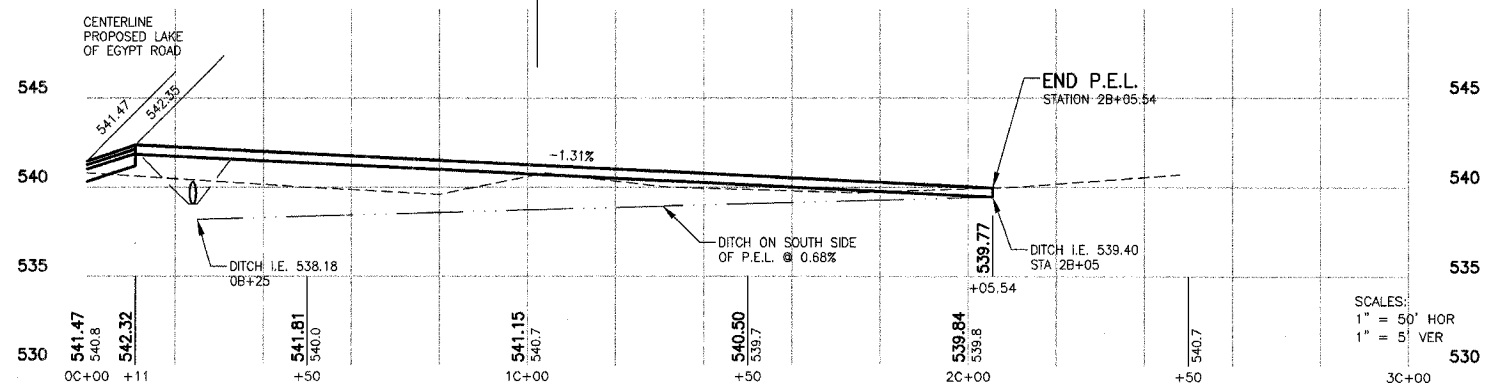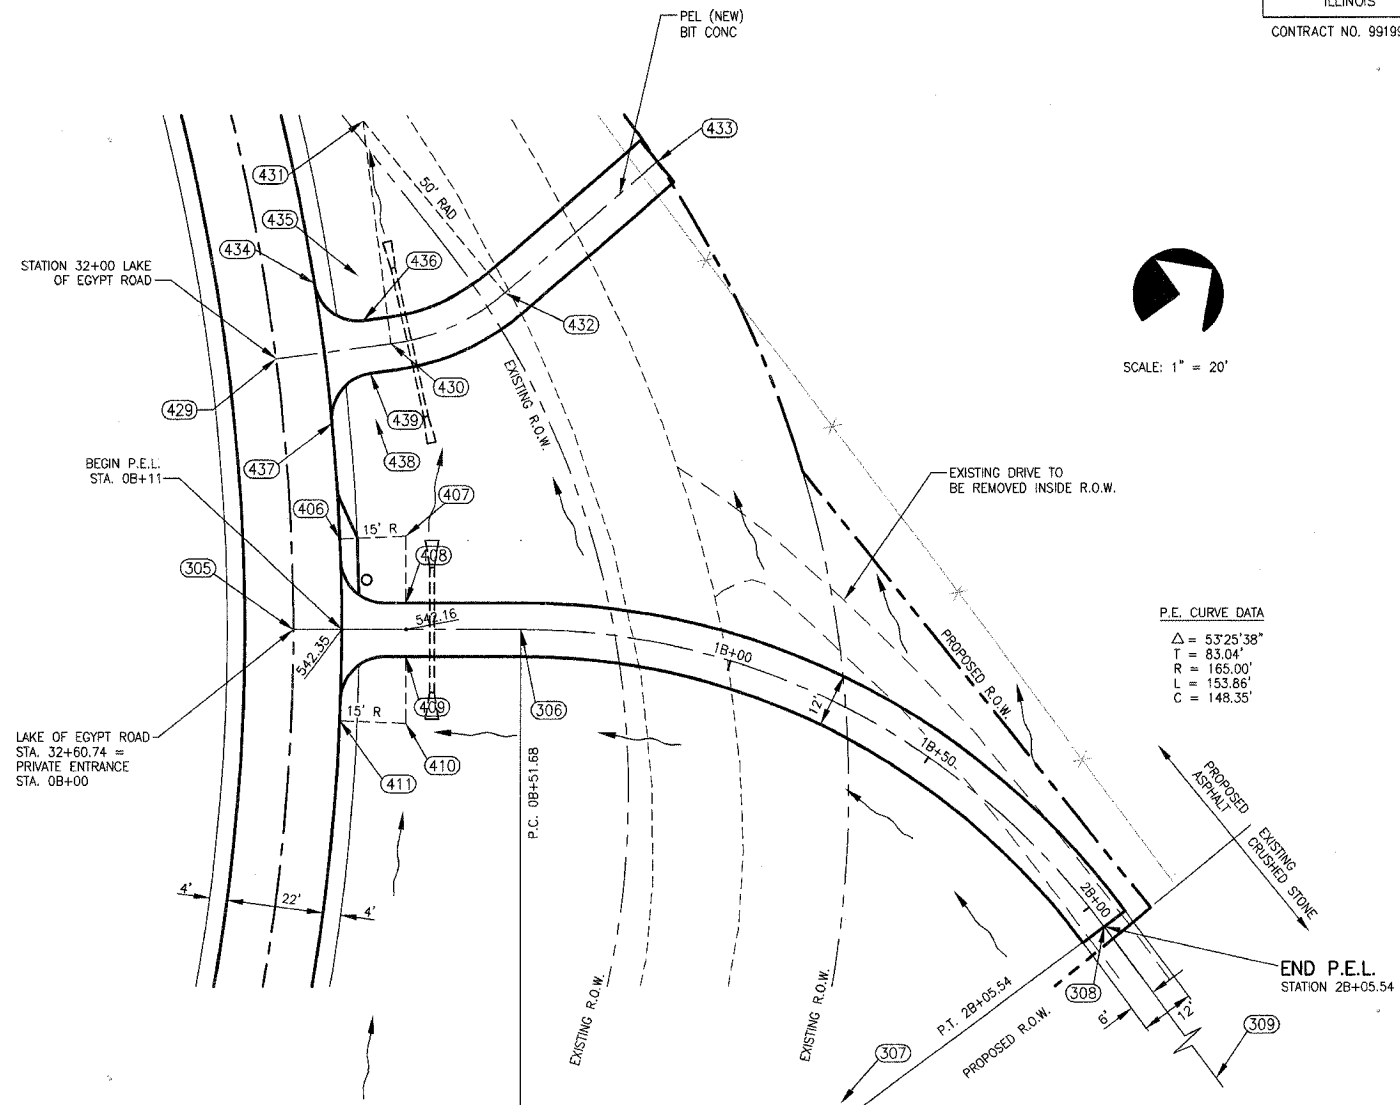

INTERSECTION DETAILS LAKE OF EGYPT ROAD AND PRIVATE ENTRANCE LEFT


(LAKE OF EGYPT STA. 32+60.74 = PRIVATE ENTRANCE LEFT STA. 0B+00)

COORDINATE POINTS				
POINT NO.	DESCRIPTION	NORTHING	EASTING	ELEVATION
305	STA. 32+60.74	348563.70	814166.05	---
306	P.C.	348603.19	814199.38	541.84
307	CENTER POINT	348496.77	814325.47	---
308	P.T.	348661.44	814335.81	539.92
309	P.O.L.	348658.76	814378.53	---
406	END RADIUS	348584.92	814157.30	541.98
407	CENTER POINT	348596.78	814166.48	---
408	END RADIUS	348587.10	814177.95	541.85
409	END RADIUS	348579.36	814187.12	541.85
410	CENTER POINT	348569.69	814198.58	---
411	END RADIUS	348558.64	814188.43	542.58

COORDINATE POINTS			
POINT NO.	DESCRIPTION	NORTHING	EASTING
429	STA. 32+00	348599.81	814117.25
430	P.C.	348621.90	814131.50
431	CENTER POINT	348649.01	814089.49
432	P.T.	348649.01	814139.49
433	P.O.L.	348694.28	814139.49
434	END RADIUS	348617.34	814109.90
435	CENTER POINT	348625.92	814115.05
436	END RADIUS	348620.49	814123.45
437	END RADIUS	348600.34	814136.25
438	CENTER POINT	348608.56	814141.94
439	END RADIUS	348613.99	814133.54

STATE OF ILLINOIS PROFESSIONAL DESIGN FIRM LICENSE NO. 184-000872	
© 2007 ALL RIGHTS RESERVED	
CLARIDA & ZIEGLER ENGINEERING CO.	
308 South Court St., P.O. Box 937 Marion, Illinois 62959 Phone - (618)993-6411, Fax - (618)993-6750	
PRIVATE DRIVE DETAILS LAKE OF EGYPT ROAD WILLIAMSON COUNTY, ILLINOIS	
Date 02/15/02	DR. By T.W.
Scale 1" = 20'	Job No. 00044
Sheet No. 40	of 86


ROUTE NO.	SECTION	COUNTY	TOTAL SHEETS	SHEET NO.
F.A.S. 2904	97-00089-00-RS	WILLIAMSON	86	41
ILLINOIS		LAKE OF EGYPT ROAD		

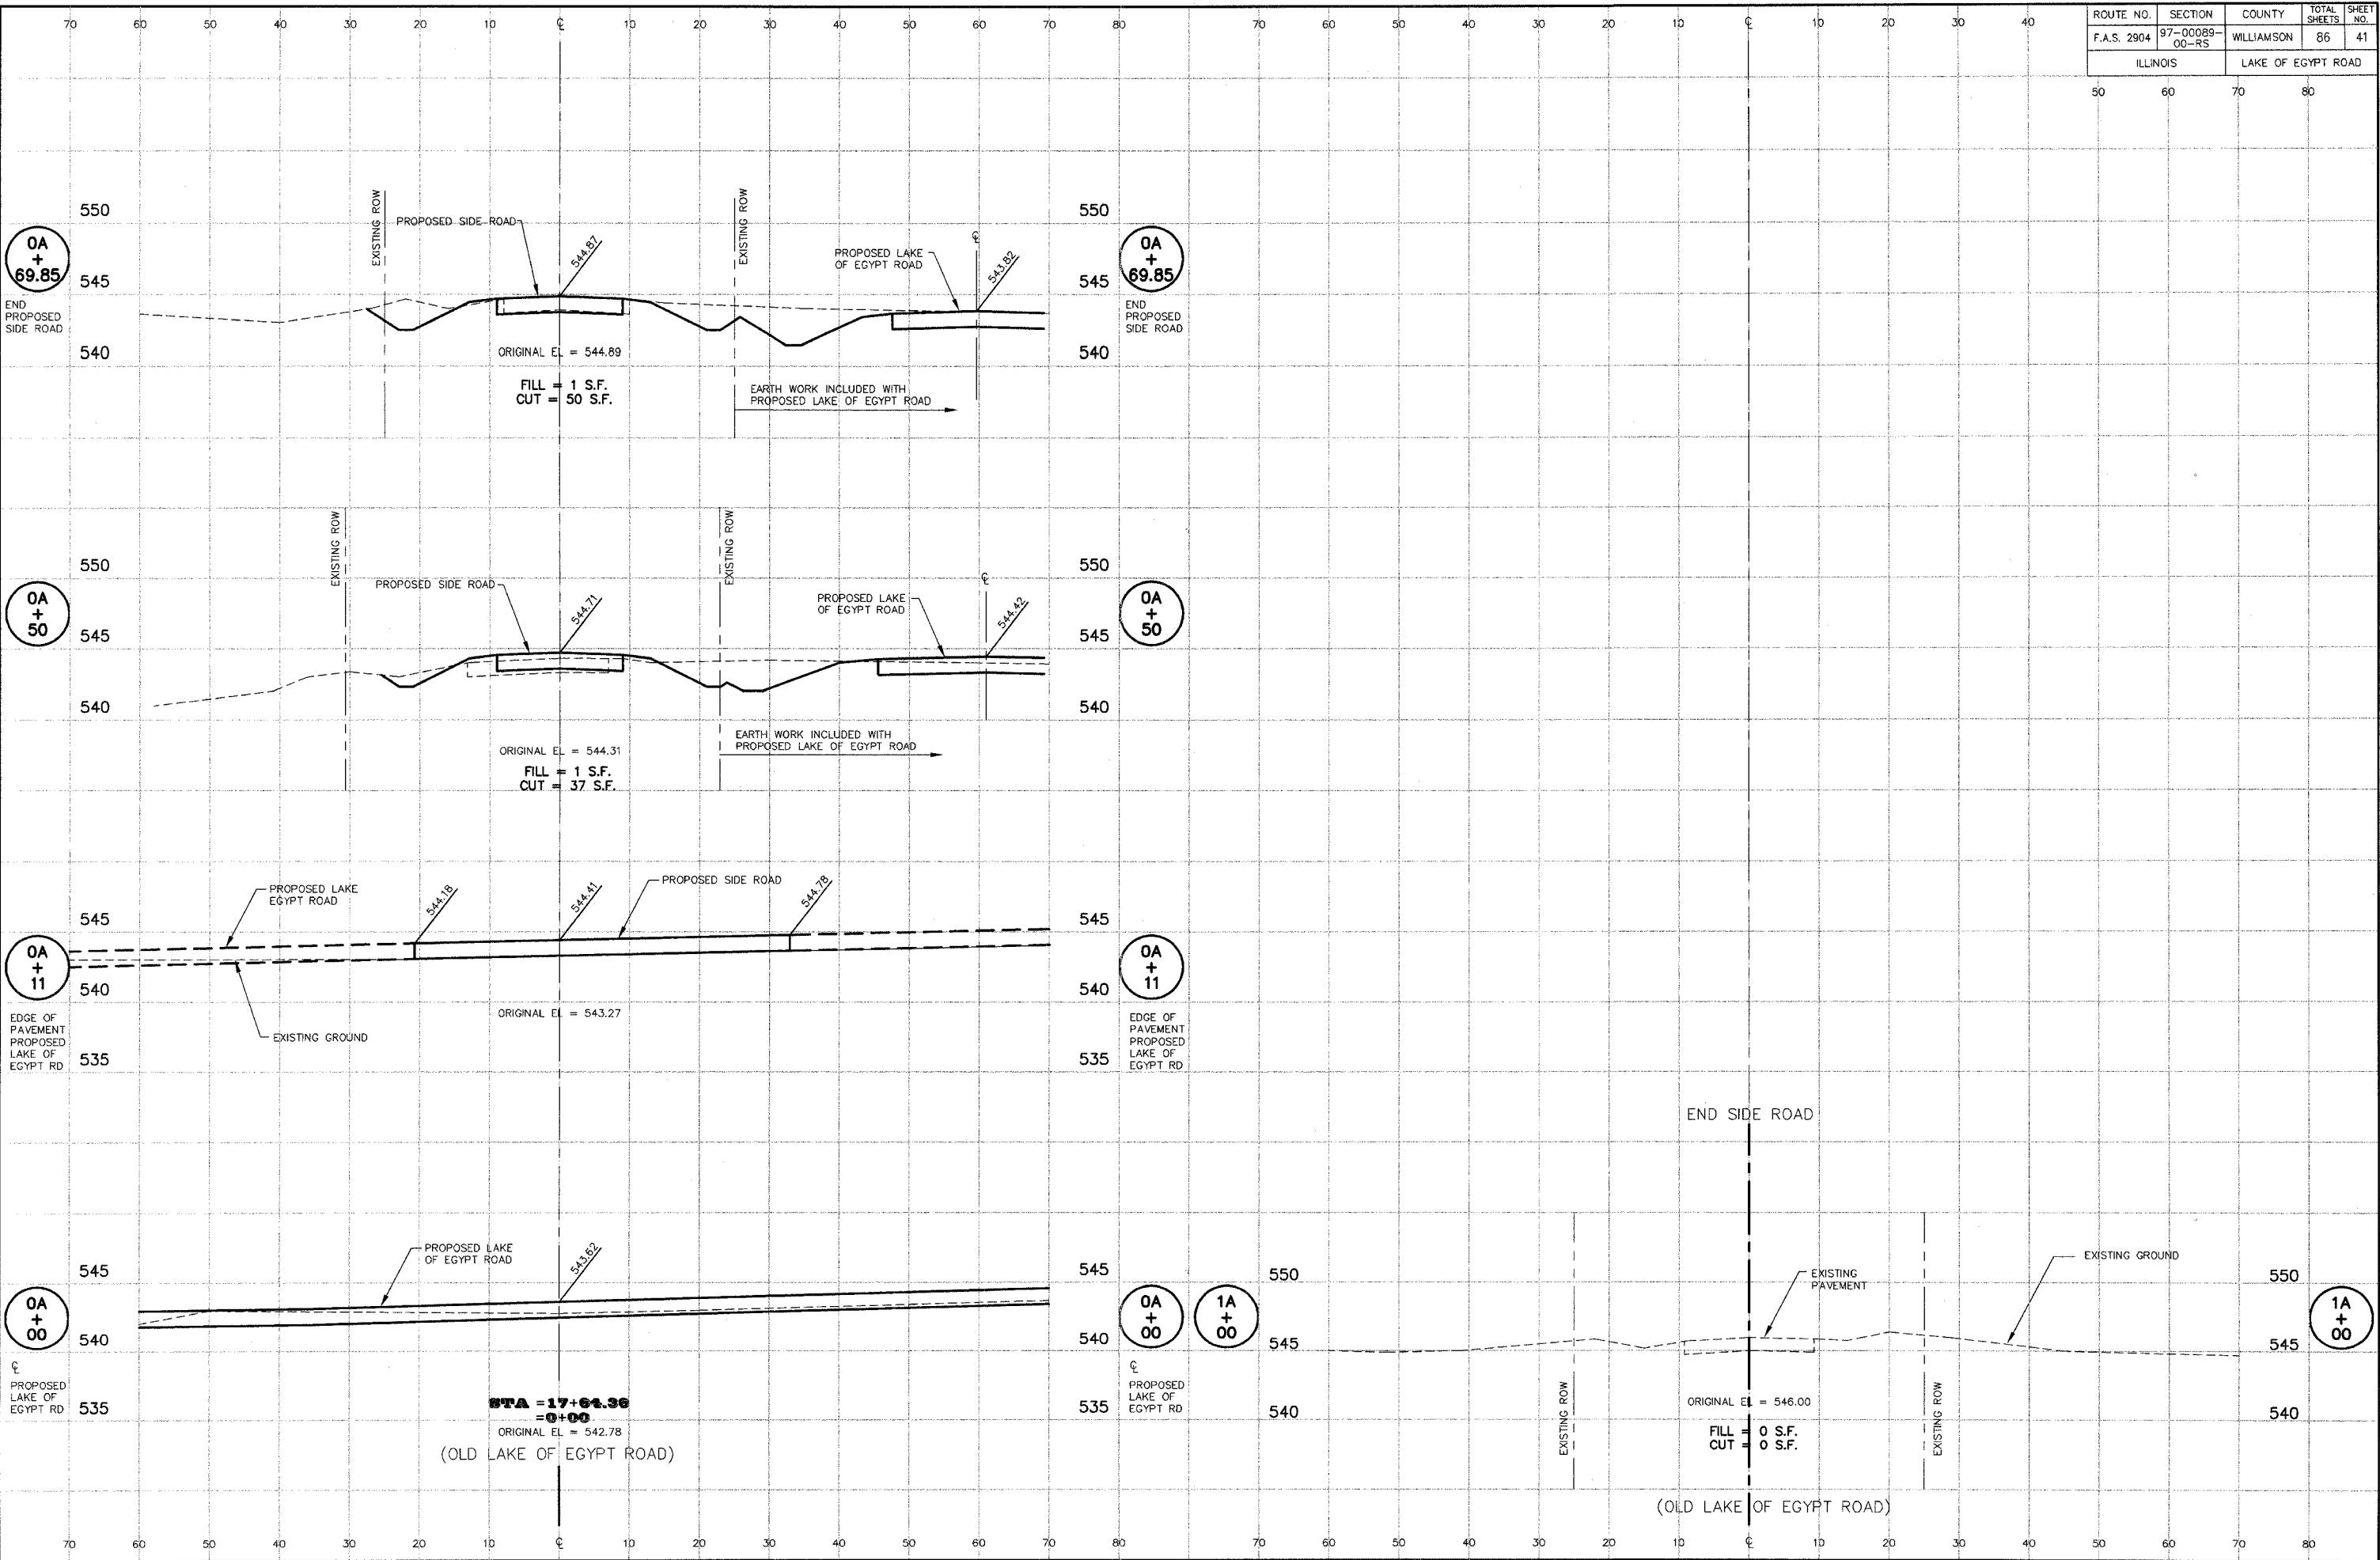

LAKE OF EGYPT ROAD - SIDE ROAD CROSS SECTIONS - OLD LAKE OF EGYPT ROAD

P:\0044\Combined Plans\41 DUL of E road x sect.dwg, 3/16/2007 2:55:22 PM


ROUTE NO.	SECTION	COUNTY	TOTAL SHEETS	SHEET NO.
F.A.S. 2904	97-00089-00-RS	WILLIAMSON	86	42
ILLINOIS		LAKE OF EGYPT ROAD		

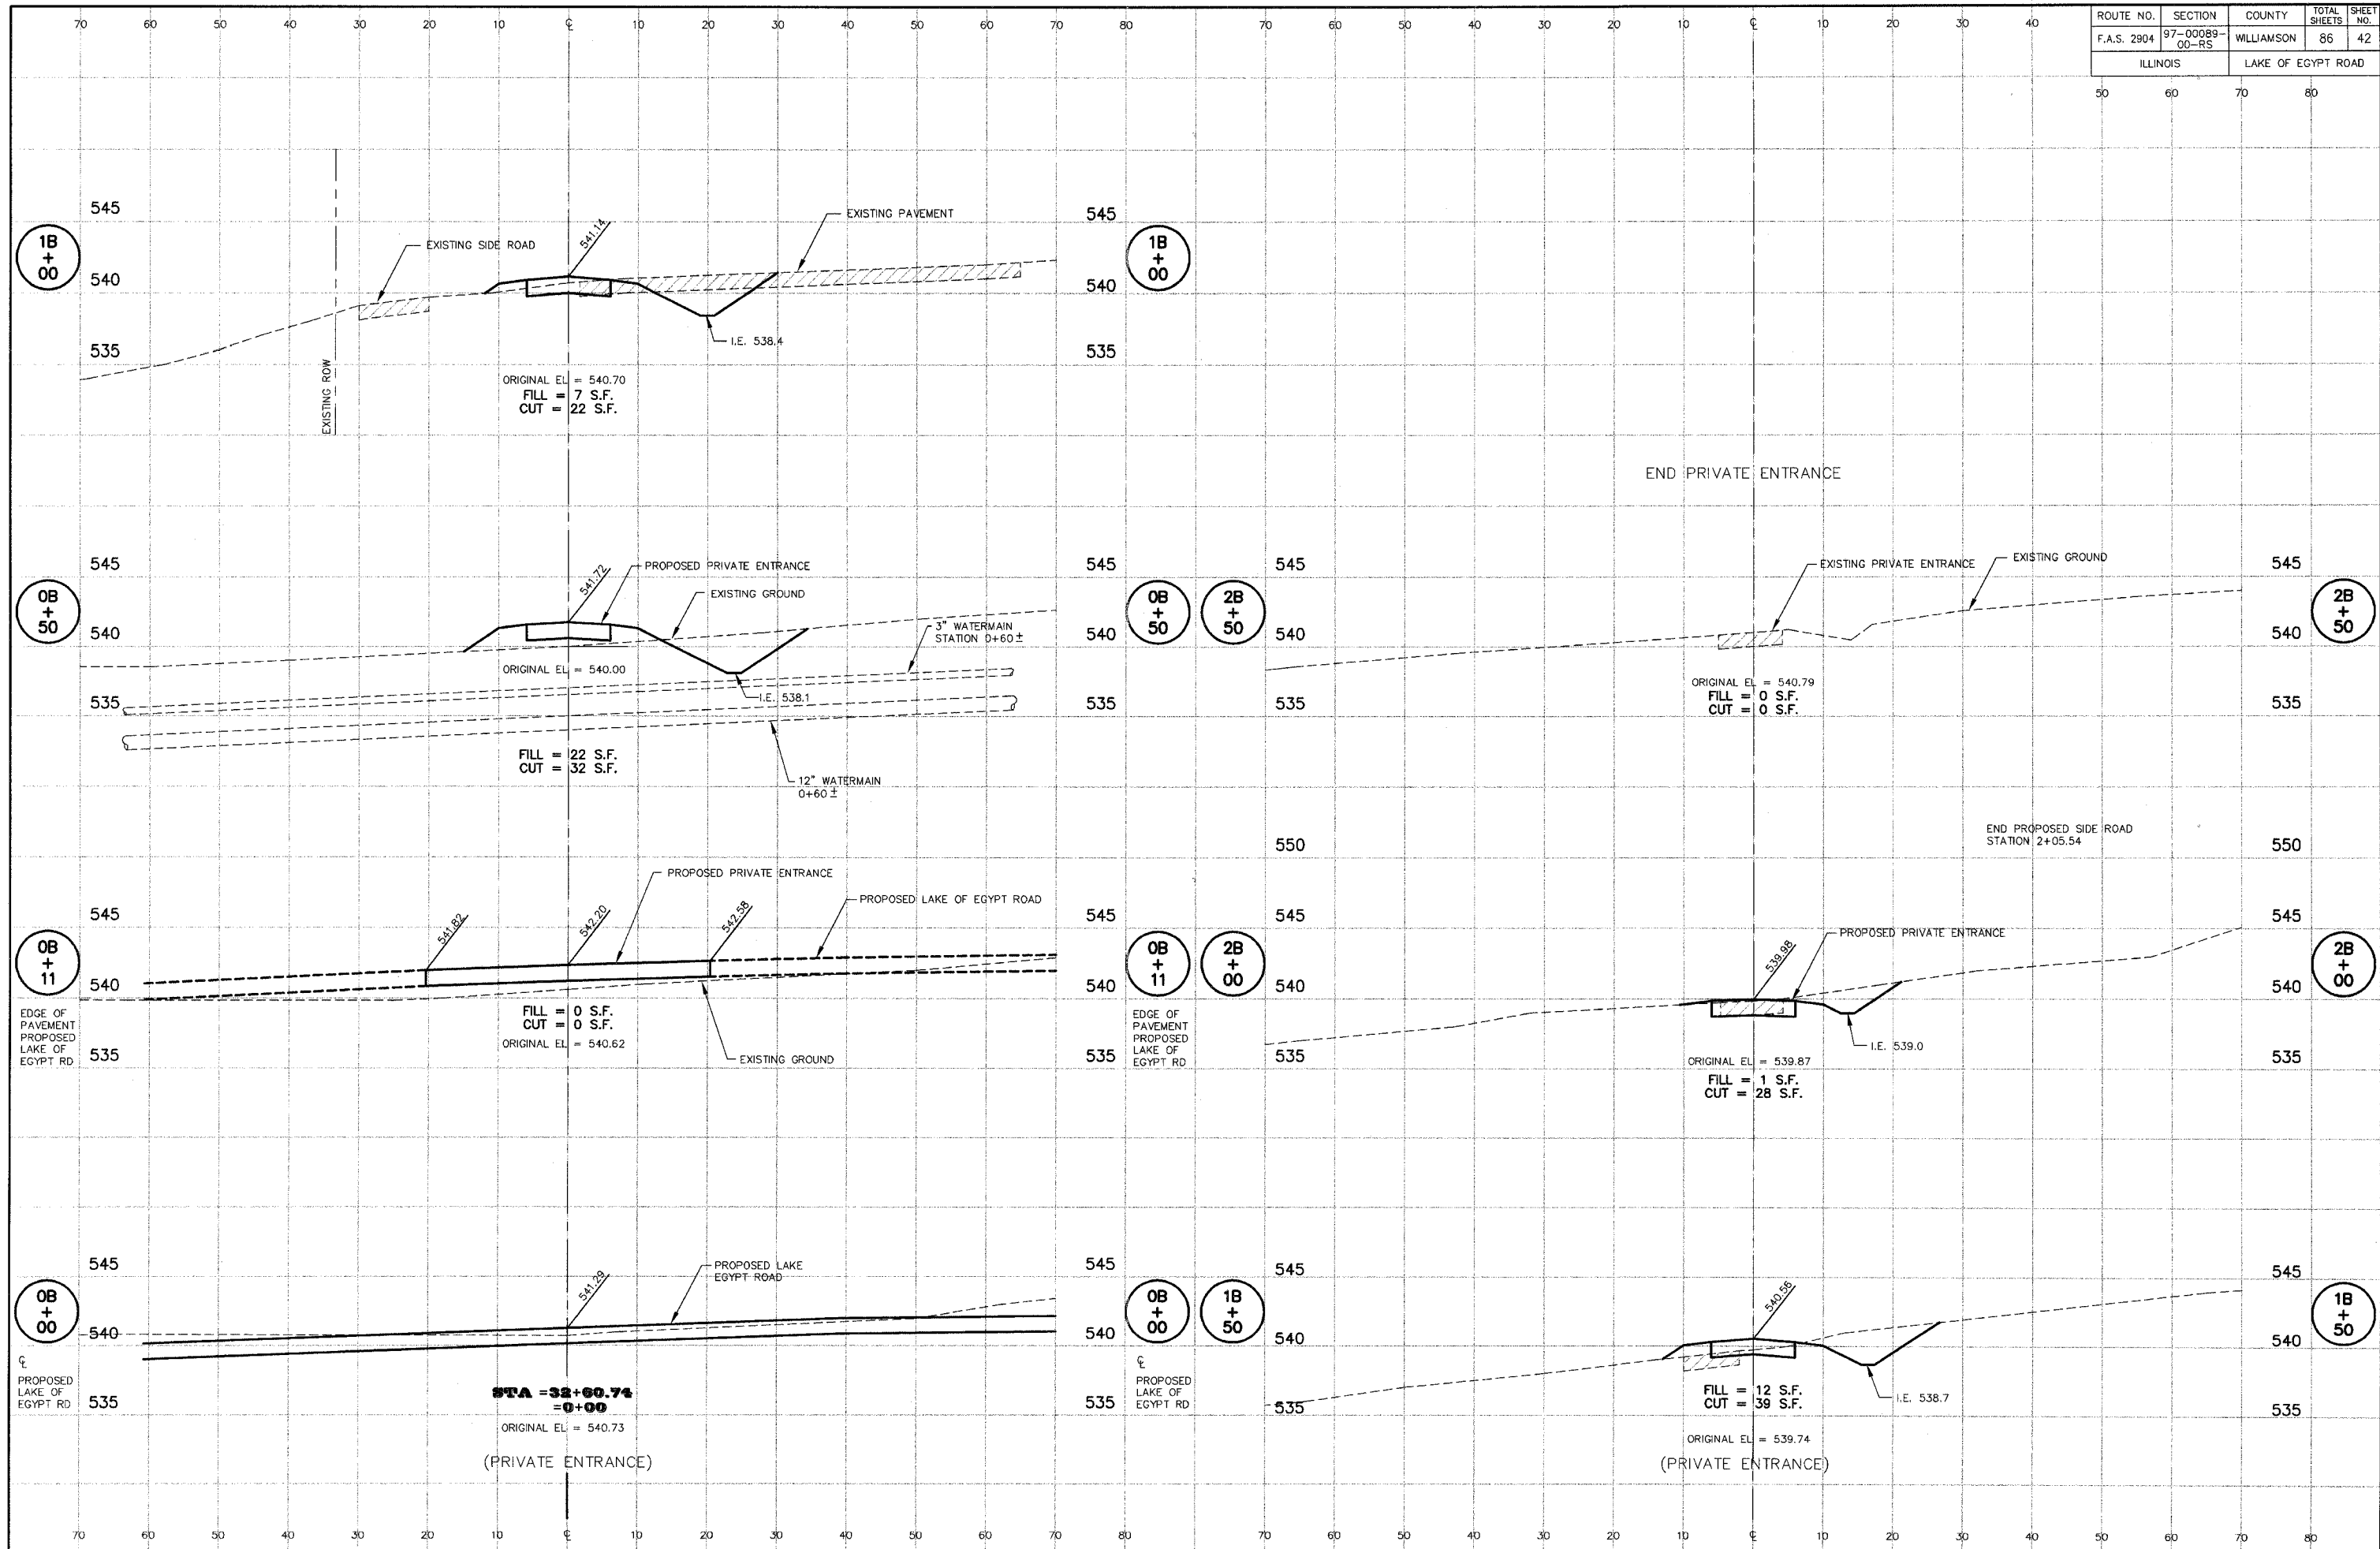

LAKE OF EGYPT ROAD - PRIVATE ENTRANCE LEFT - STATION 32+60.74 CROSS SECTIONS



SCALE: 1" = 20'

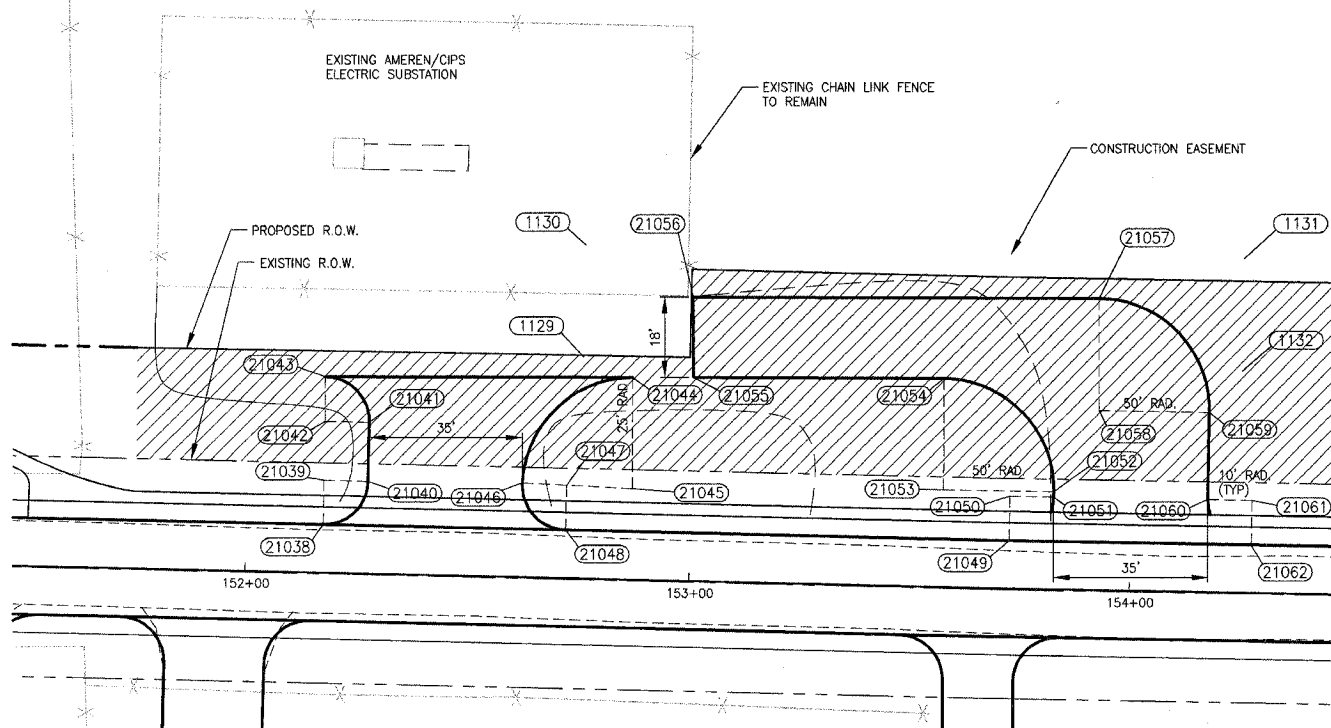



COORDINATE POINTS					
NODE	NORTHING	EASTING	STATION	OFFSET	ELEVATION
1129	347345.2793	825000.6484	152+75.79	50.00 L	---
1130	347370.2732	825001.2003	152+75.79	75.00 L	---
1131	347367.2887	825150.7336	154+25.79	75.00 L	---
1132	347342.3020	825150.3273	154+25.79	50.00 L	---
21038	347307.5764	824941.5118	152+17.5036	11.0000 L	563.62
21039	347317.5740	824941.7325	152+17.5036	21.0000 L	---
21040	347317.3532	824951.7301	152+27.5036	21.0000 L	565.08
21041	347330.6953	824952.0247	152+27.5036	34.3453 L	566.32
21042	347330.9160	824942.0271	152+17.5036	34.3453 L	---
21043	347340.9160	824942.0485	152+17.3052	44.3433 L	567.80
21044	347340.7601	825011.7655	152+87.0077	45.7264 L	568.90
21045	347315.7601	825011.7096	152+87.5036	20.7314 L	---
21046	347317.0423	824986.7425	152+62.5143	21.4621 L	565.71
21047	347316.3598	824996.7191	152+72.5036	21.0000 L	---
21048	347306.3623	824996.4984	152+72.5036	11.0000 L	564.35
21049	347304.1610	825097.2005	153+73.2939	11.0000 L	563.89
21050	347314.1596	825097.3630	153+73.2939	21.0000 L	---
21051	347315.9872	825107.3617	153+83.2939	21.0001 L	565.34
21052	347315.1858	825107.3811	153+83.2939	22.1989 L	565.45
21053	347315.6021	825082.3844	153+58.1648	22.1335 L	---
21054	347340.6020	825082.4404	153+57.6688	47.1286 L	569.10
21055	347340.7292	825025.5540	153+00.7935	46.0000 L	569.30
21056	347358.7292	825025.5943	153+00.4364	63.9965 L	569.00
21057	347358.5231	825117.7563	153+92.9435	65.6887 L	568.00
21058	347333.5232	825117.6893	153+92.9435	40.6912 L	566.03
21059	347333.1169	825142.6770	154+18.2939	40.6912 L	564.16
21060	347313.4284	825142.3570	154+18.2939	21.0001 L	---
21061	347313.2658	825152.3557	154+28.2939	21.0000 L	---
21062	347303.2671	825152.1932	154+28.2939	11.0000 L	562.67

DETAIL OF ENTRANCE
TO AMEREN/C.I.P.S. SUBSTATION

F.E.R. CURVE DATA

$\Delta = 42^{\circ}30'06''$
 $T = 38.89'$
 $R = 100.00'$
 $L = 74.18'$
 $C = 72.49'$

SCALE: 1" = 20'

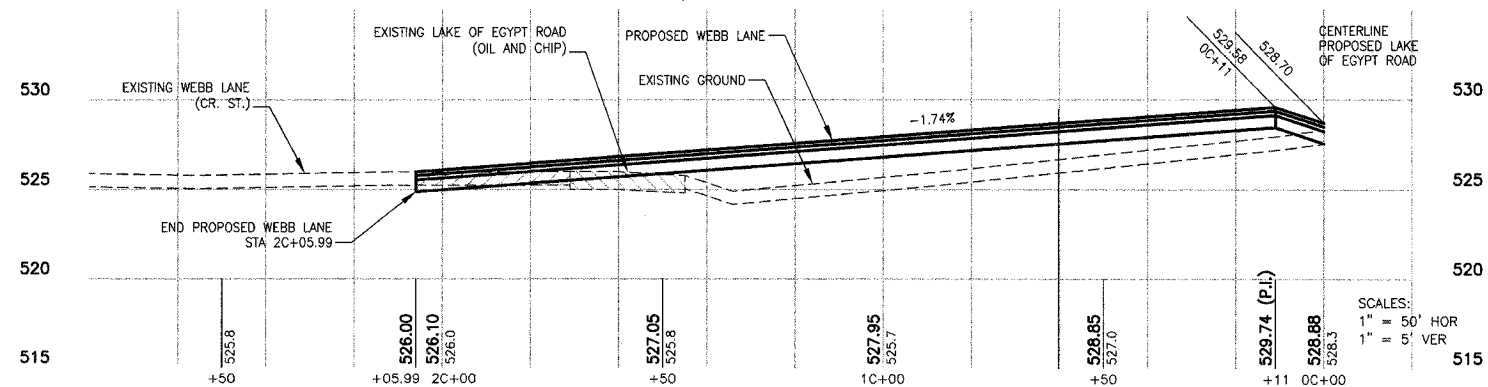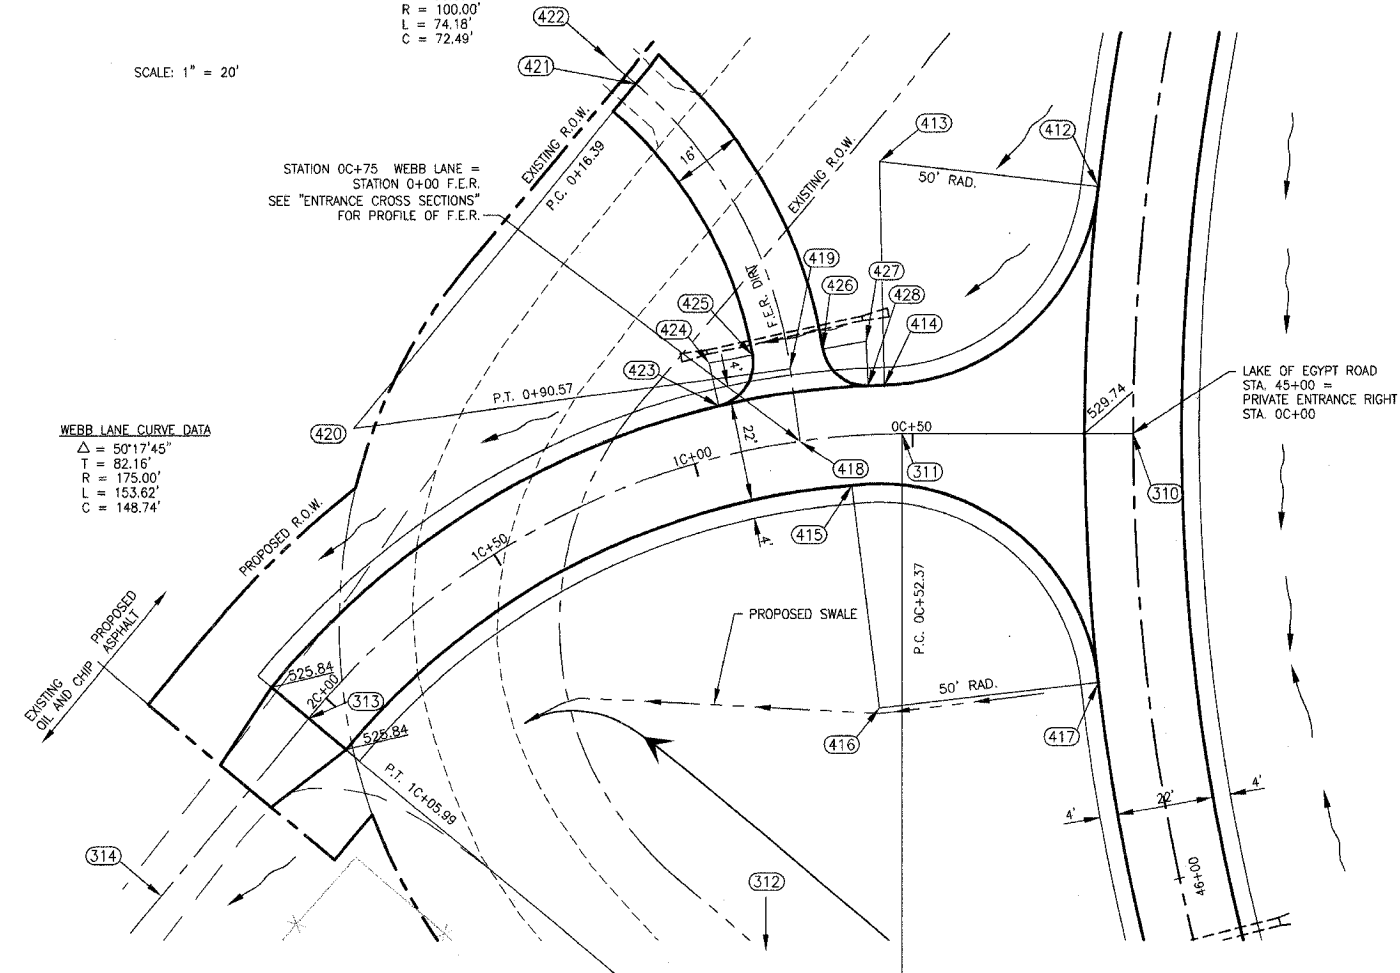


COORDINATE POINTS				
POINT NO.	DESCRIPTION	NORTHING	EASTING	ELEVATION
310	STA. 0C+00 (DRIVE)	347497.35	814436.65	528.70
311	P.C.	347463.97	814396.29	528.80
312	CENTER POINT	347329.11	814507.82	---
313	P.T.	347329.46	814332.82	526.00
314	P.O.L.	347277.11	814332.72	---
412	END RADIUS	347534.93	814395.38	530.91
413	CENTER POINT	347507.65	814353.48	---
414	END RADIUS	347469.82	814386.18	528.70
415	END RADIUS	347447.87	814394.72	528.48
416	CENTER POINT	347413.68	814431.20	---
417	END RADIUS	347449.73	814465.86	528.97
418	STA. 0+00 (F.E.R.)	347447.96	814379.37	528.40
419	P.C.	347459.09	814367.34	528.33
420	CENTER POINT	347385.69	814299.43	---
421	P.T.	347485.69	814299.91	528.20
422	P.O.L.	347485.73	814291.59	---
423	END RADIUS	347442.30	814360.22	528.01
424	CENTER POINT	347448.38	814352.29	---
425	END RADIUS	347456.03	814358.73	528.20
426	END RADIUS	347467.28	814370.19	528.20
427	CENTER POINT	347474.53	814376.74	---
428	END RADIUS	347467.40	814383.43	528.64

INTERSECTION DETAILS
LAKE OF EGYPT ROAD AND WEBB LANE

(LAKE OF EGYPT ROAD STA. 45+00 = PRIVATE ENTRANCE RIGHT STA. 0C+00)


STATE OF ILLINOIS PROFESSIONAL DESIGN FIRM LICENSE NO. 184-000872	
REVISIONS	
DATE	NO.
© 2007 ALL RIGHTS RESERVED	
CLARIDA & ZIEGLER ENGINEERING CO.	
308 South Court St., P.O. Box 937 Marion, Illinois 62959	
Phone - (618)993-6411, Fax - (618)993-6750	
PRIVATE DRIVE DETAILS LAKE OF EGYPT ROAD WILLIAMSON COUNTY, ILLINOIS	
Date 02/15/02	DR. By T.W. CK'D By H.G.C.
Scale 1" = 20'	Job No. 00044 Sheet No. 43 of 86

ROUTE NO.	SECTION	COUNTY	TOTAL SHEETS	SHEET NO.
F.A.S. 2904	97-00089-00-RS	WILLIAMSON	86	44
ILLINOIS		LAKE OF EGYPT ROAD		

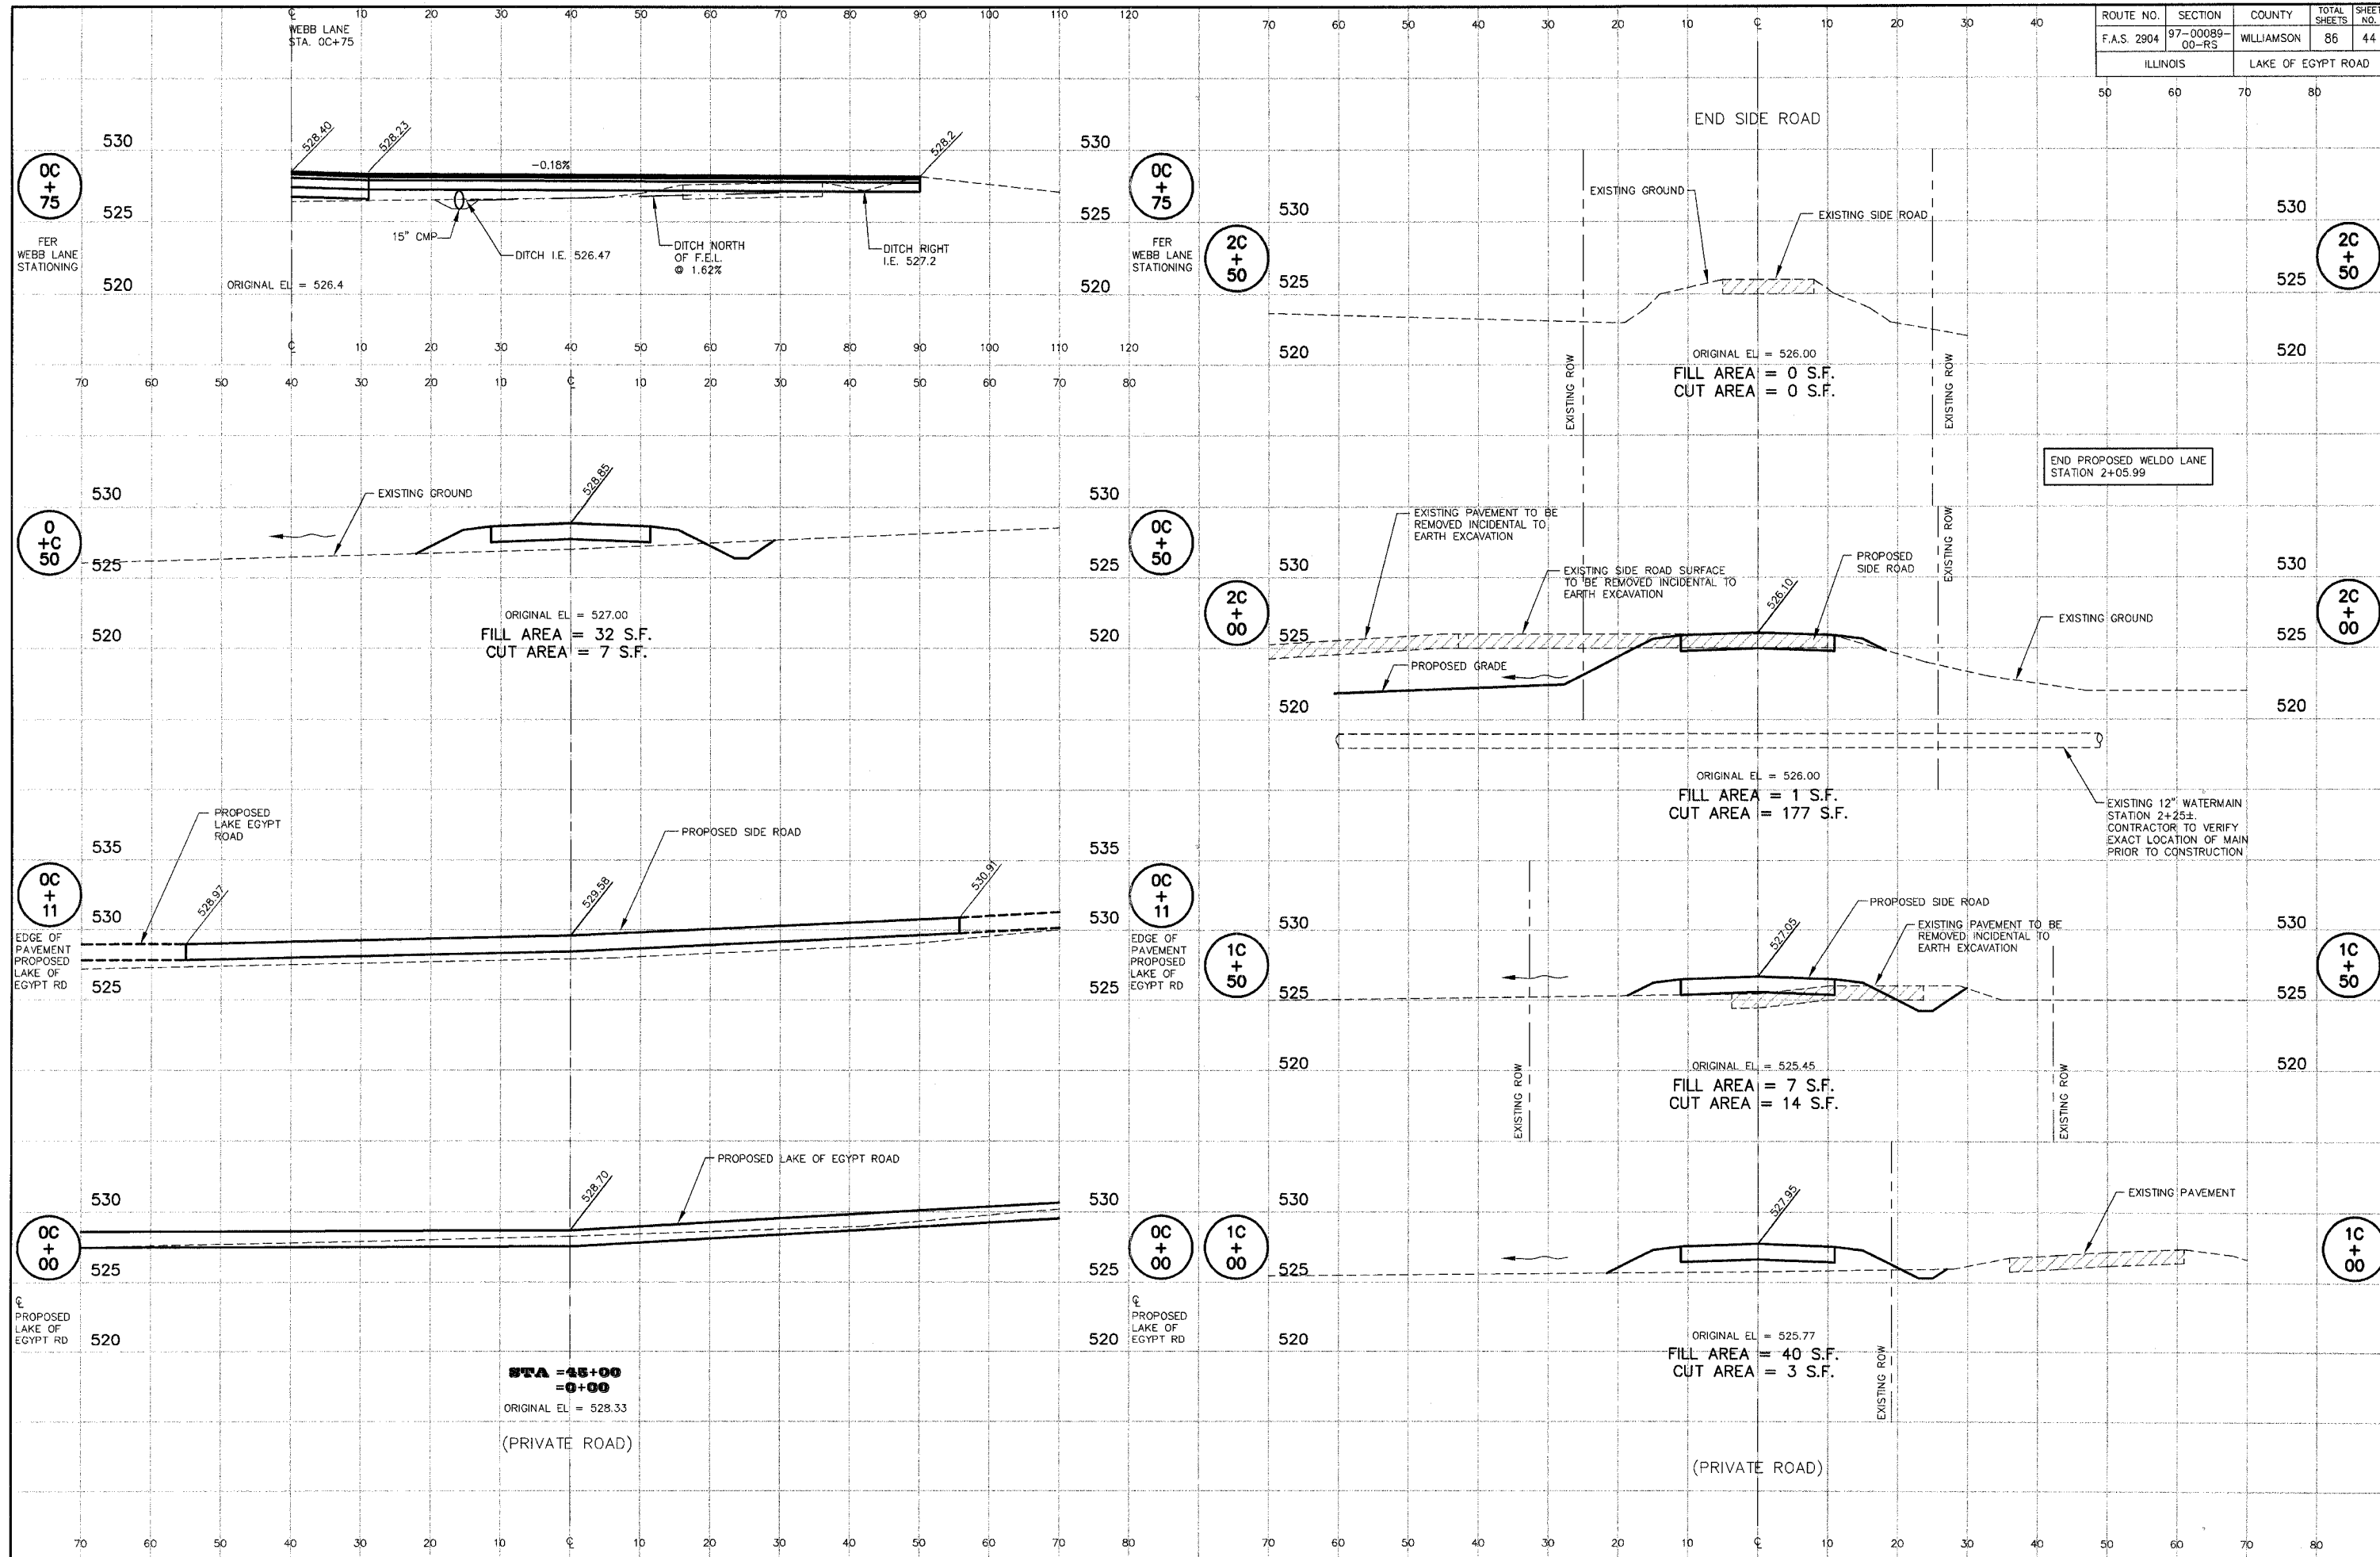


P:\00044\Combined Plans\44 Webb Lane xsect.dwg 3/15/2007 2:50:02 PM

ROUTE NO.	SECTION	COUNTY	TOTAL SHEETS	SHEET NO.
F.A.S. 2904	97-00089-00-RS	WILLIAMSON	86	46
ILLINOIS		LAKE OF EGYPT ROAD		

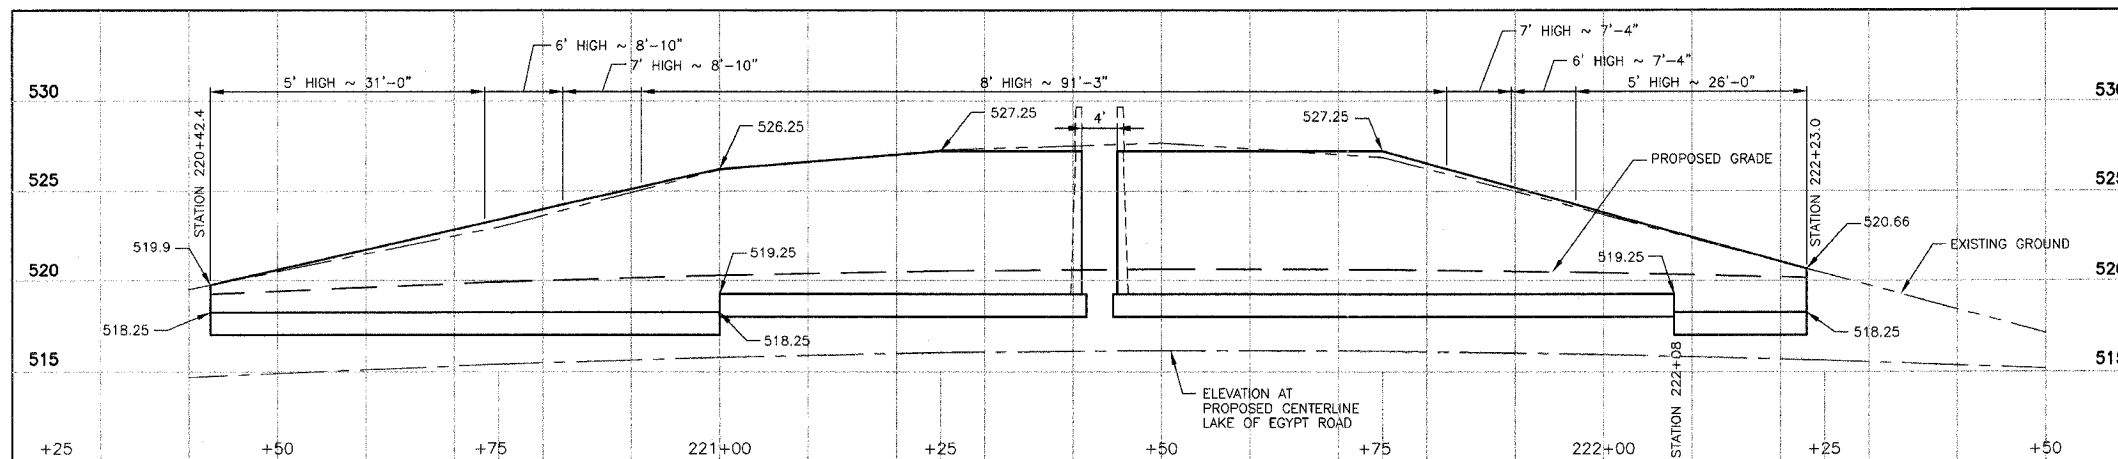


ELEVATION WALL A
SCALE: HORIZONTAL - 1"=10'
VERTICAL - 1"=5'

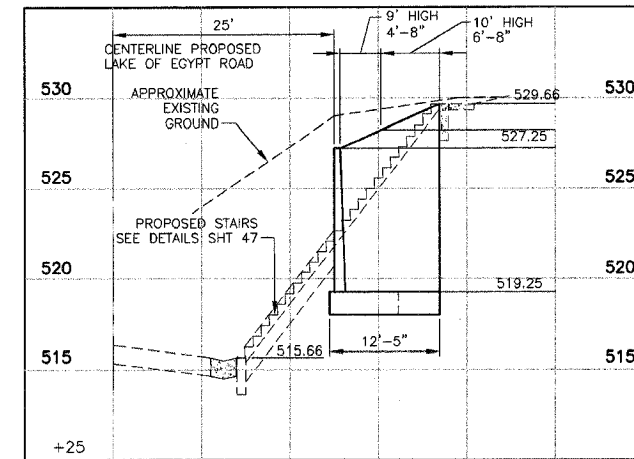


ELEVATION WALL B
SCALE: HORIZONTAL - 1"=10'
VERTICAL - 1"=5'


NOTE: NORTH AND SOUTH WALLS ALONG STAIRS ARE MIRROR IMAGES.

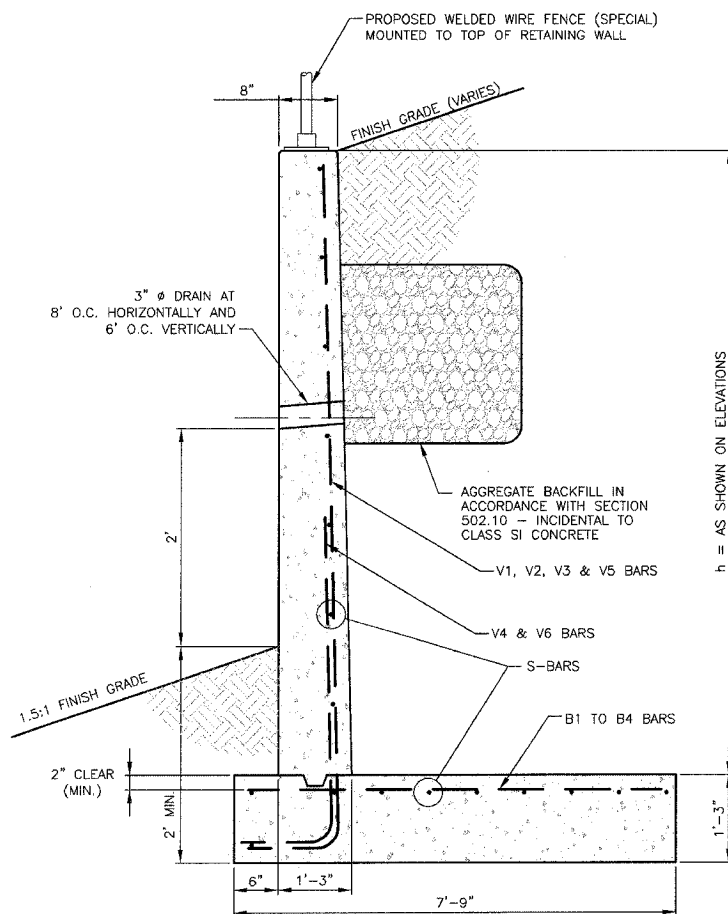

SECTION A-A
SCALE: 1"=1'

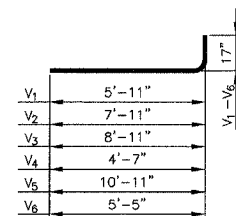


V BARS

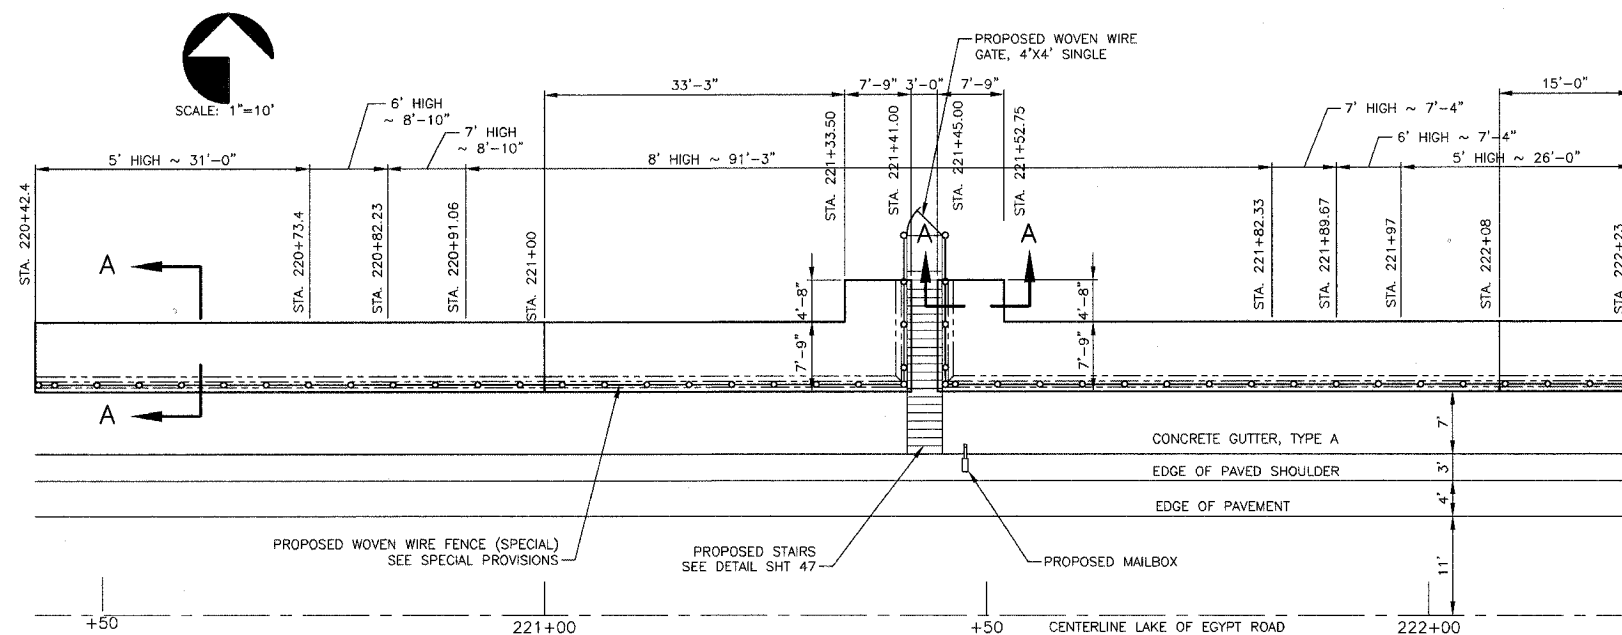

RETAINING WALL FOOTING PLAN

SCALE: 1"=10'

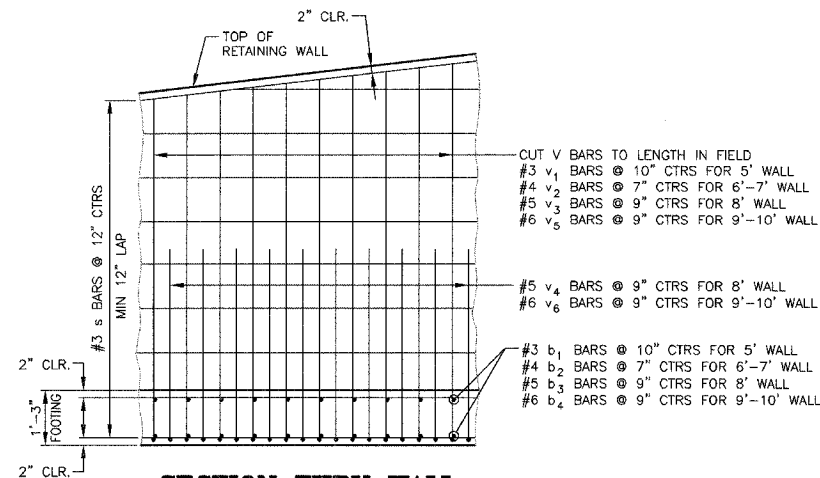

SECTION THRU WALL

SCALE: 1"=20'

BILL OF MATERIALS						
BAR	NO.	SIZE	LENGTH	SPACING	LOCATION	SHAPE
V ₁	70	#3	7'-4"	10"	5' WALL	
V ₂	56	#4	9'-4"	7"	6'-7" WALL	
V ₃	117	#5	10'-4"	9"	8' WALL	
V ₄	117	#5	6'-0"	9"	8' WALL	
V ₅	30	#6	12'-4"	9"	9'-10' WALL	
V ₆	30	#6	6'-10"	9"	9'-10' WALL	
B ₁	70	#3	7'-5"	10"	FOOTING (5' WALL)	
B ₂	56	#4	7'-5"	7"	FOOTING (6'-7' WALL)	
B ₃	117	#5	7'-5"	9"	FOOTING (8' WALL)	
B ₄	30	#6	7'-5"	9"	FOOTING (9'-10' WALL)	
S	165	#3	20'-0"	12"	WALLS & FOOTING	
REINFORCEMENT BARS					6,356 POUNDS	
CLASS SI CONCRETE (FOOTING)					70.1 CU YD	
CLASS SI CONCRETE (WALL)					35.6 CU YD	

*SOME BARS TO BE FIELD CUT TO LENGTH

REVISIONS		DATE		NO.	

STATE OF ILLINOIS PROFESSIONAL DESIGN FIRM LICENSE NO. 184-000872

© 2007 ALL RIGHTS RESERVED

CLARIDA & ZIEGLER
ENGINEERING CO.

308 South Court St, P.O. Box 937
Marion, Illinois 62959


Phone - (618)993-6411, Fax - (618)993-6750

RETAINING WALL AND PAVED DITCH DETAILS
LAKE OF EGYPT ROAD
WILLIAMSON COUNTY, ILLINOIS

Date 01/27/03 DR. By TW CK'D By GHC
Scale NONE Job No. 00044 Sheet No. 46 of 86


CONTRACT NO. 99199

ROUTE NO.	SECTION	COUNTY	TOTAL SHEETS	SHEET NO.
F.A.S. 2904	97-00089-00-RS	WILLIAMSON	86	47
ILLINOIS		LAKE EGYPT ROAD		

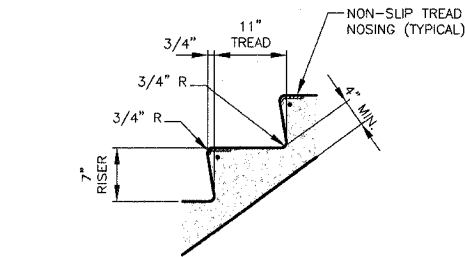


SECTION THROUGH STEP

SCALE: 3/4"=1'-0"

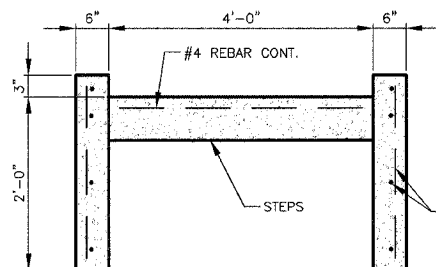


SECTION A-A

SCALE: 3/4"=1'-0"

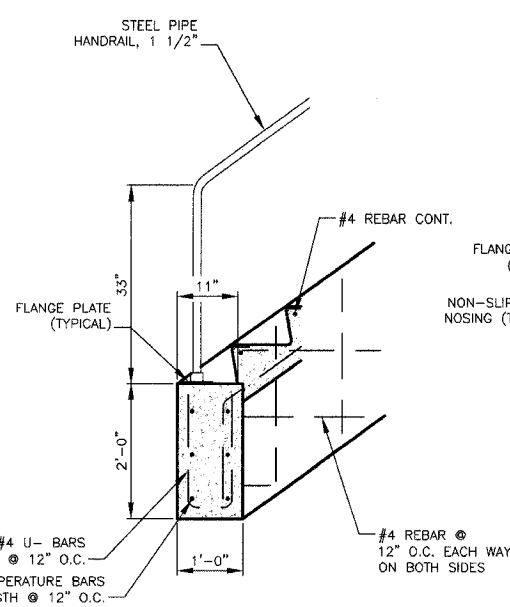

DETAIL A

SCALE: 3/4"=1'-0"

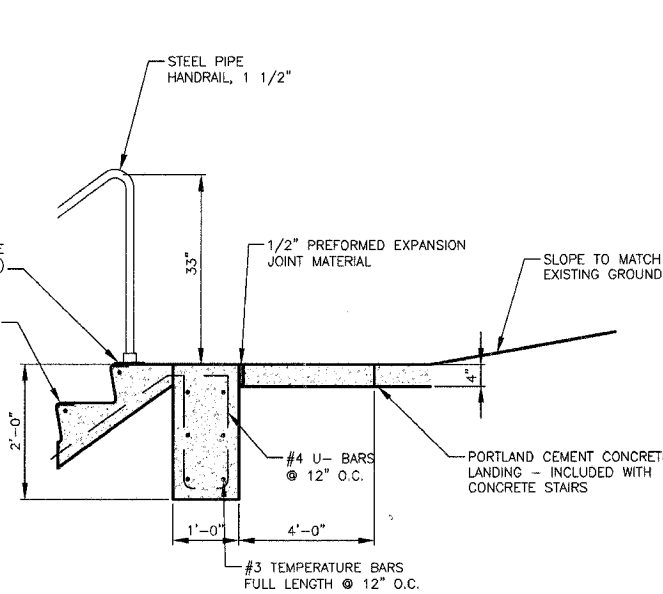


DETAIL B

SCALE: 3/4"=1'-0"

ELEVATION OF PCC STAIRS

SCALE: 1/4"=1'-0"

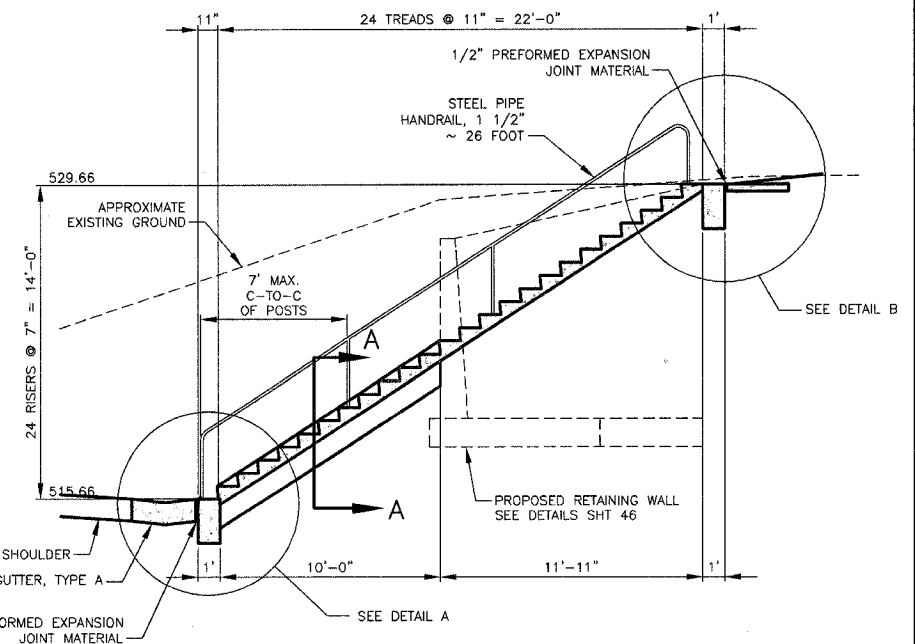


PROFILE OF PCC STAIRS

SCALE: 1/4"=1'-0"

PCC STAIR DETAILS


LEFT OF STATION 221+43

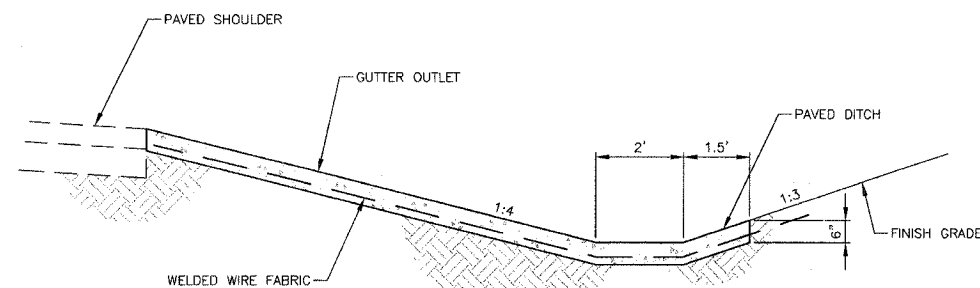

SECTION B-B


SCALE: 1"=2'

NOTE:
PAVED DITCH AND GUTTER OUTLET SHOWN HERE
TO BE PAID FOR AS 4.8 CU YD OF CLASS S1
CONCRETE (OUTLET) SPECIAL, WHICH SHALL
INCLUDE TOE WALLS, REINFORCEMENT, FORMING
CONCRETE, AND ALL LABOR AND EQUIPMENT TO
CONSTRUCT AS SHOWN.

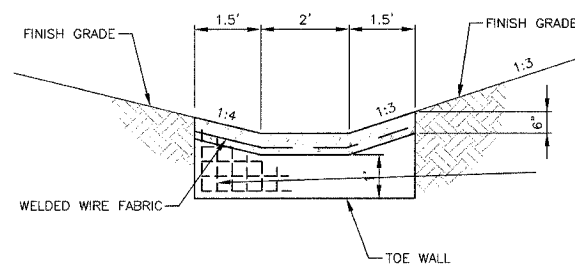

SECTION A-A


SCALE: 1"=2'

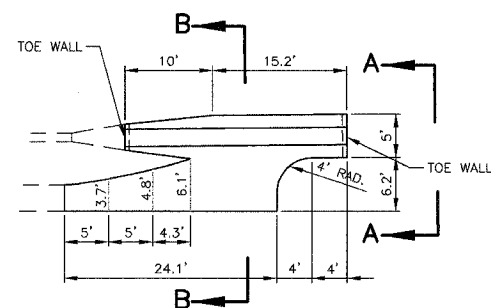

PLAN OF PAVED DITCH AND
GUTTER OUTLET


SCALE: 1"=10'

PAVED DITCH DETAILS

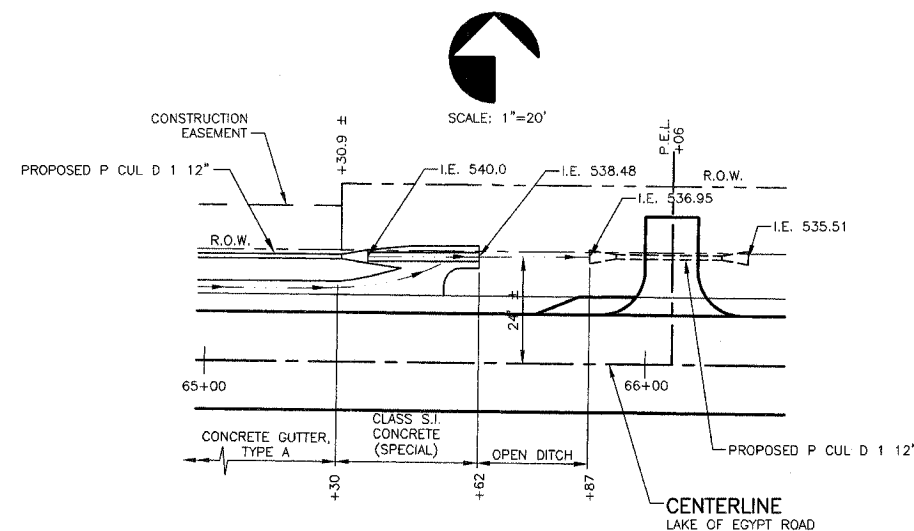

PLAN


SCALE: 1"=20'

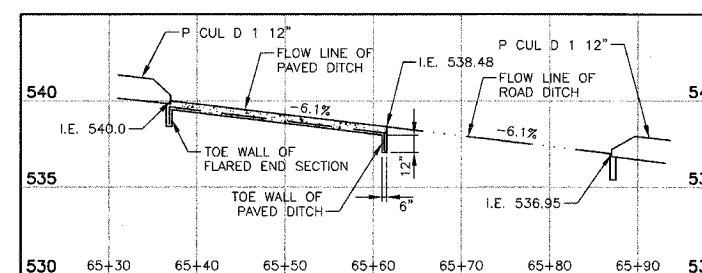

PROFILE OF PAVED DITCH


SCALE: 1"=10'

STATE OF ILLINOIS PROFESSIONAL DESIGN FIRM LICENSE NO. 184-000872	
REVISIONS	NO.
DATE	NO.
CLARIDA ENGINEERING CO.	
308 South Court St., P.O. Box 937	
Marion, Illinois 62959	
Phone - (618)993-6411, Fax - (618)993-6750	
MISCELLANEOUS DETAILS	
LAKE OF EGYPT ROAD	
WILLIAMSON COUNTY, ILLINOIS	
Date 02/23/07	DR. By TW
Scale AS SHOWN	Job No. 00044
Sheet No. 47	of 86

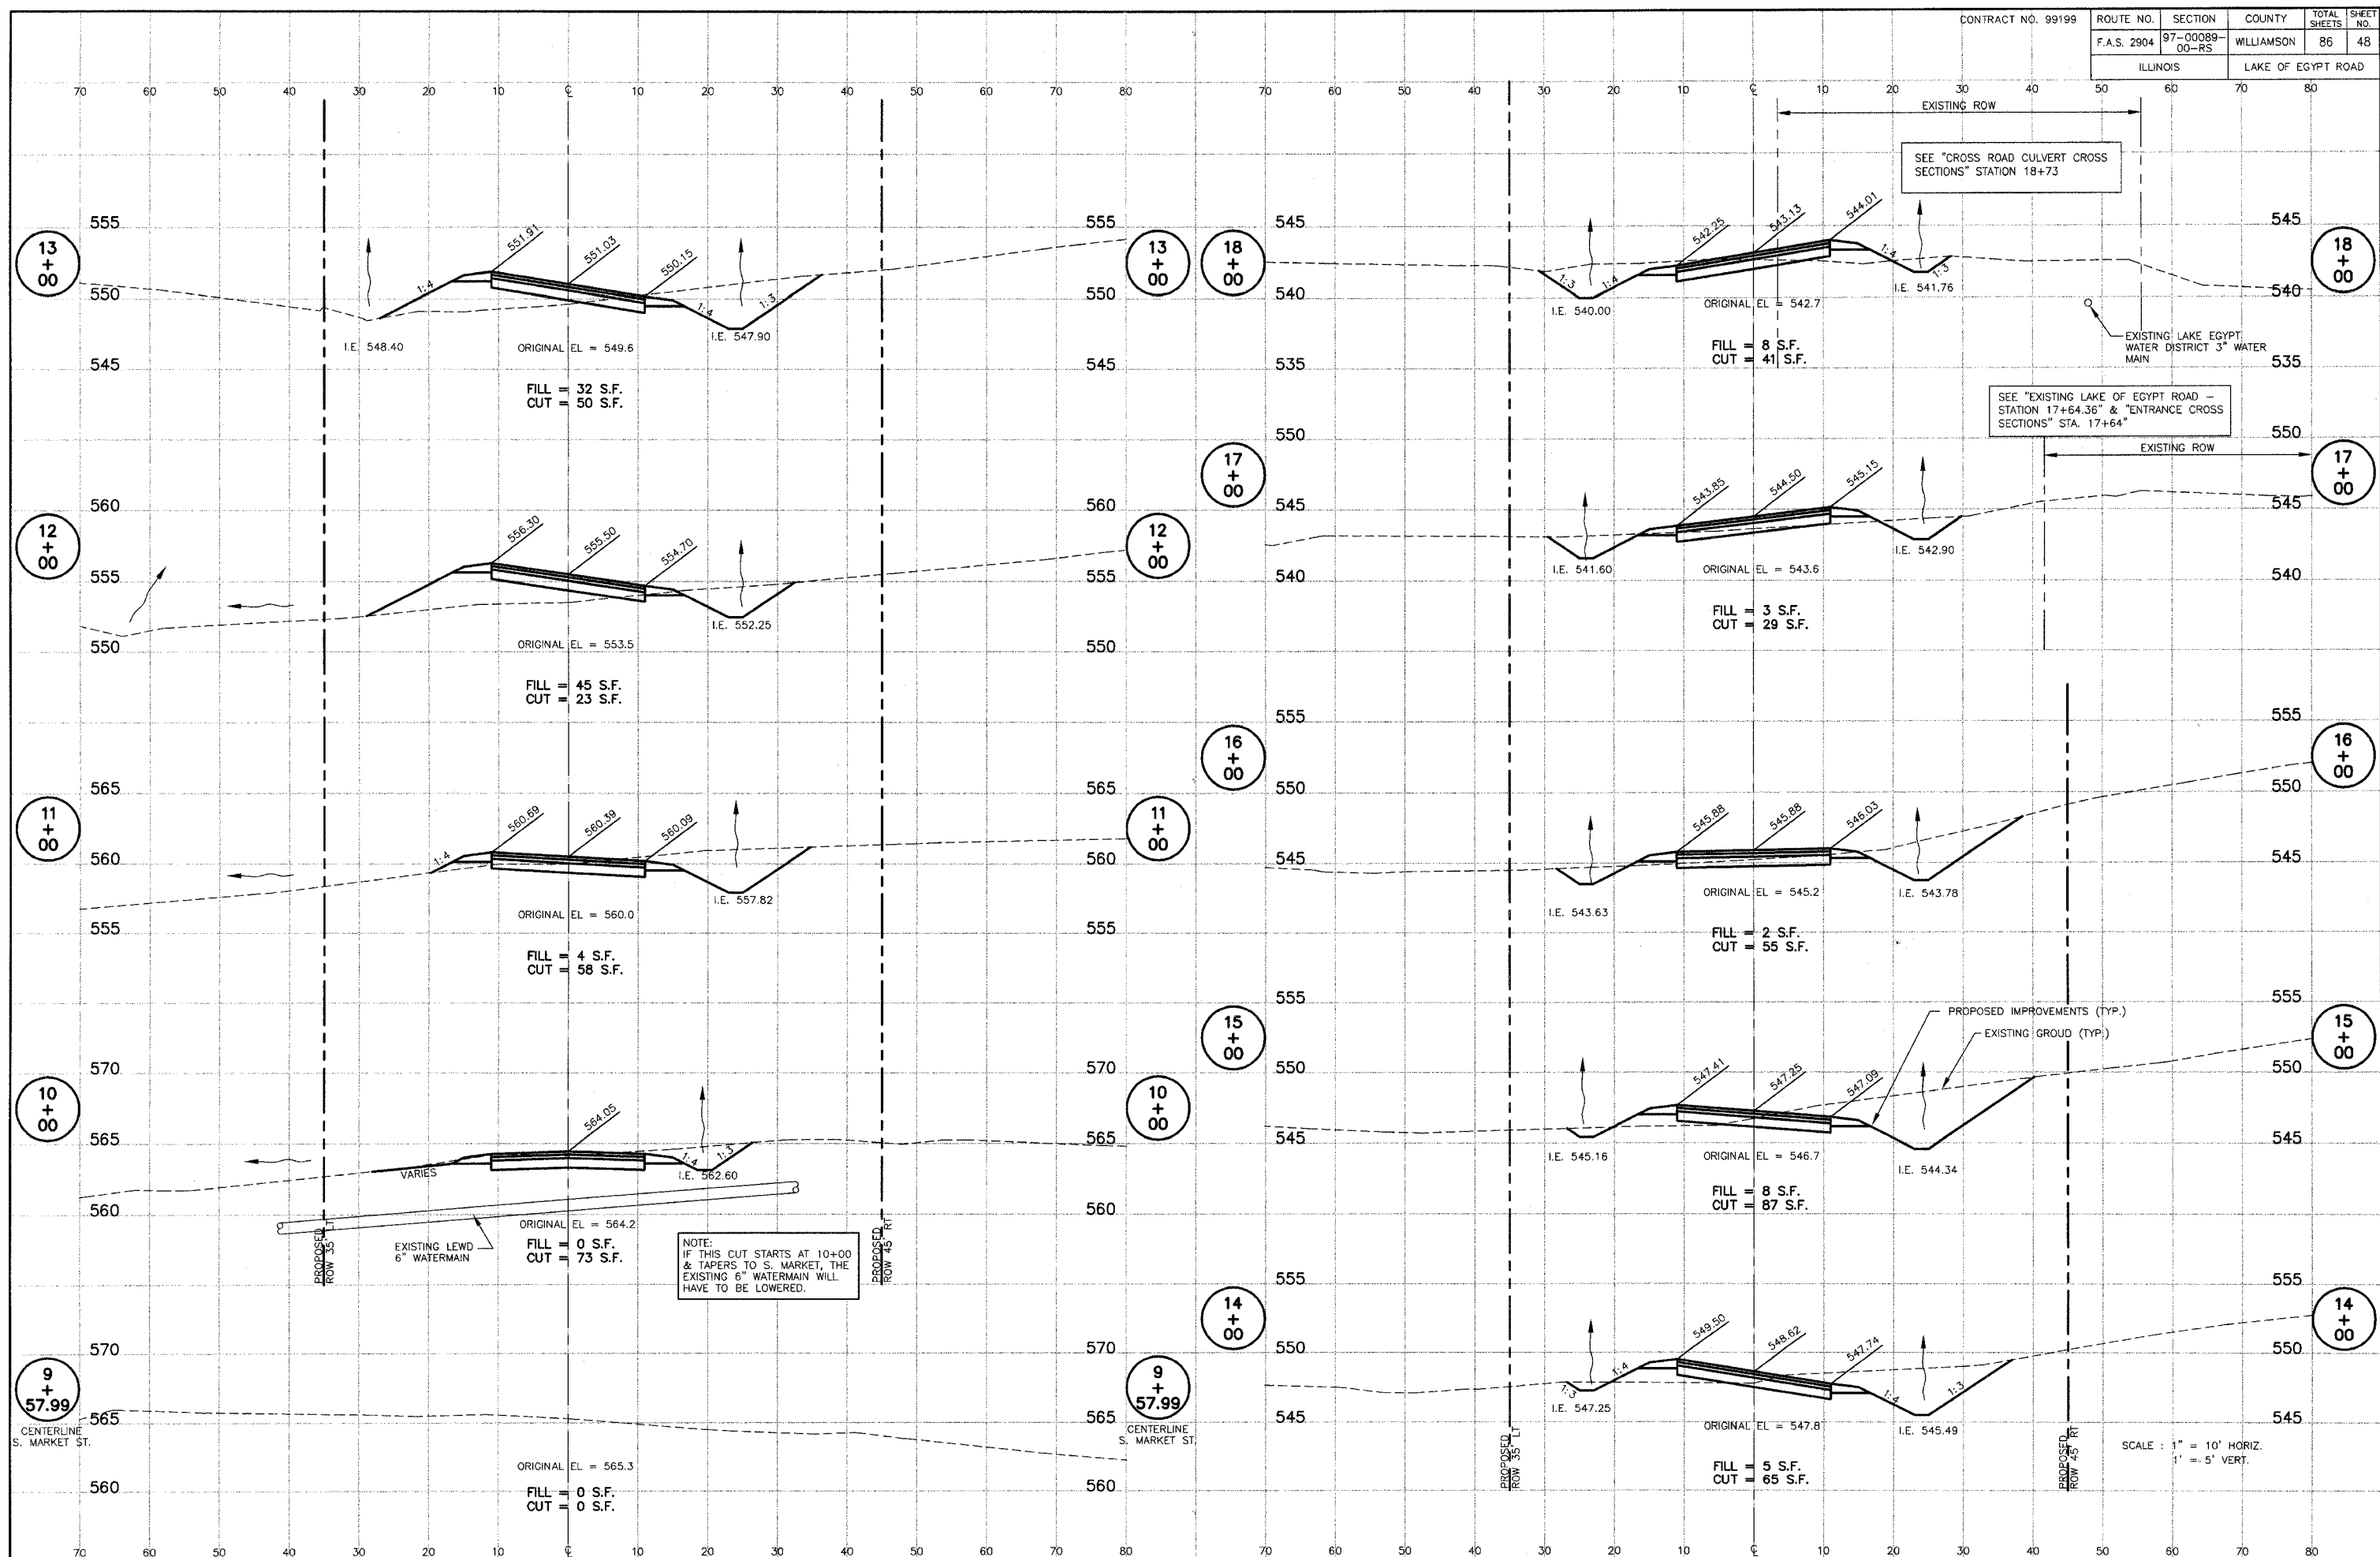


LAKE OF EGYPT ROAD CROSS SECTIONS STA. 9+57.99 TO STA. 18+00


ROUTE NO.	SECTION	COUNTY	TOTAL SHEETS	SHEET NO.
F.A.S. 2904	97-00089-00-RS	WILLIAMSON	86	49
ILLINOIS		LAKE OF EGYPT ROAD		

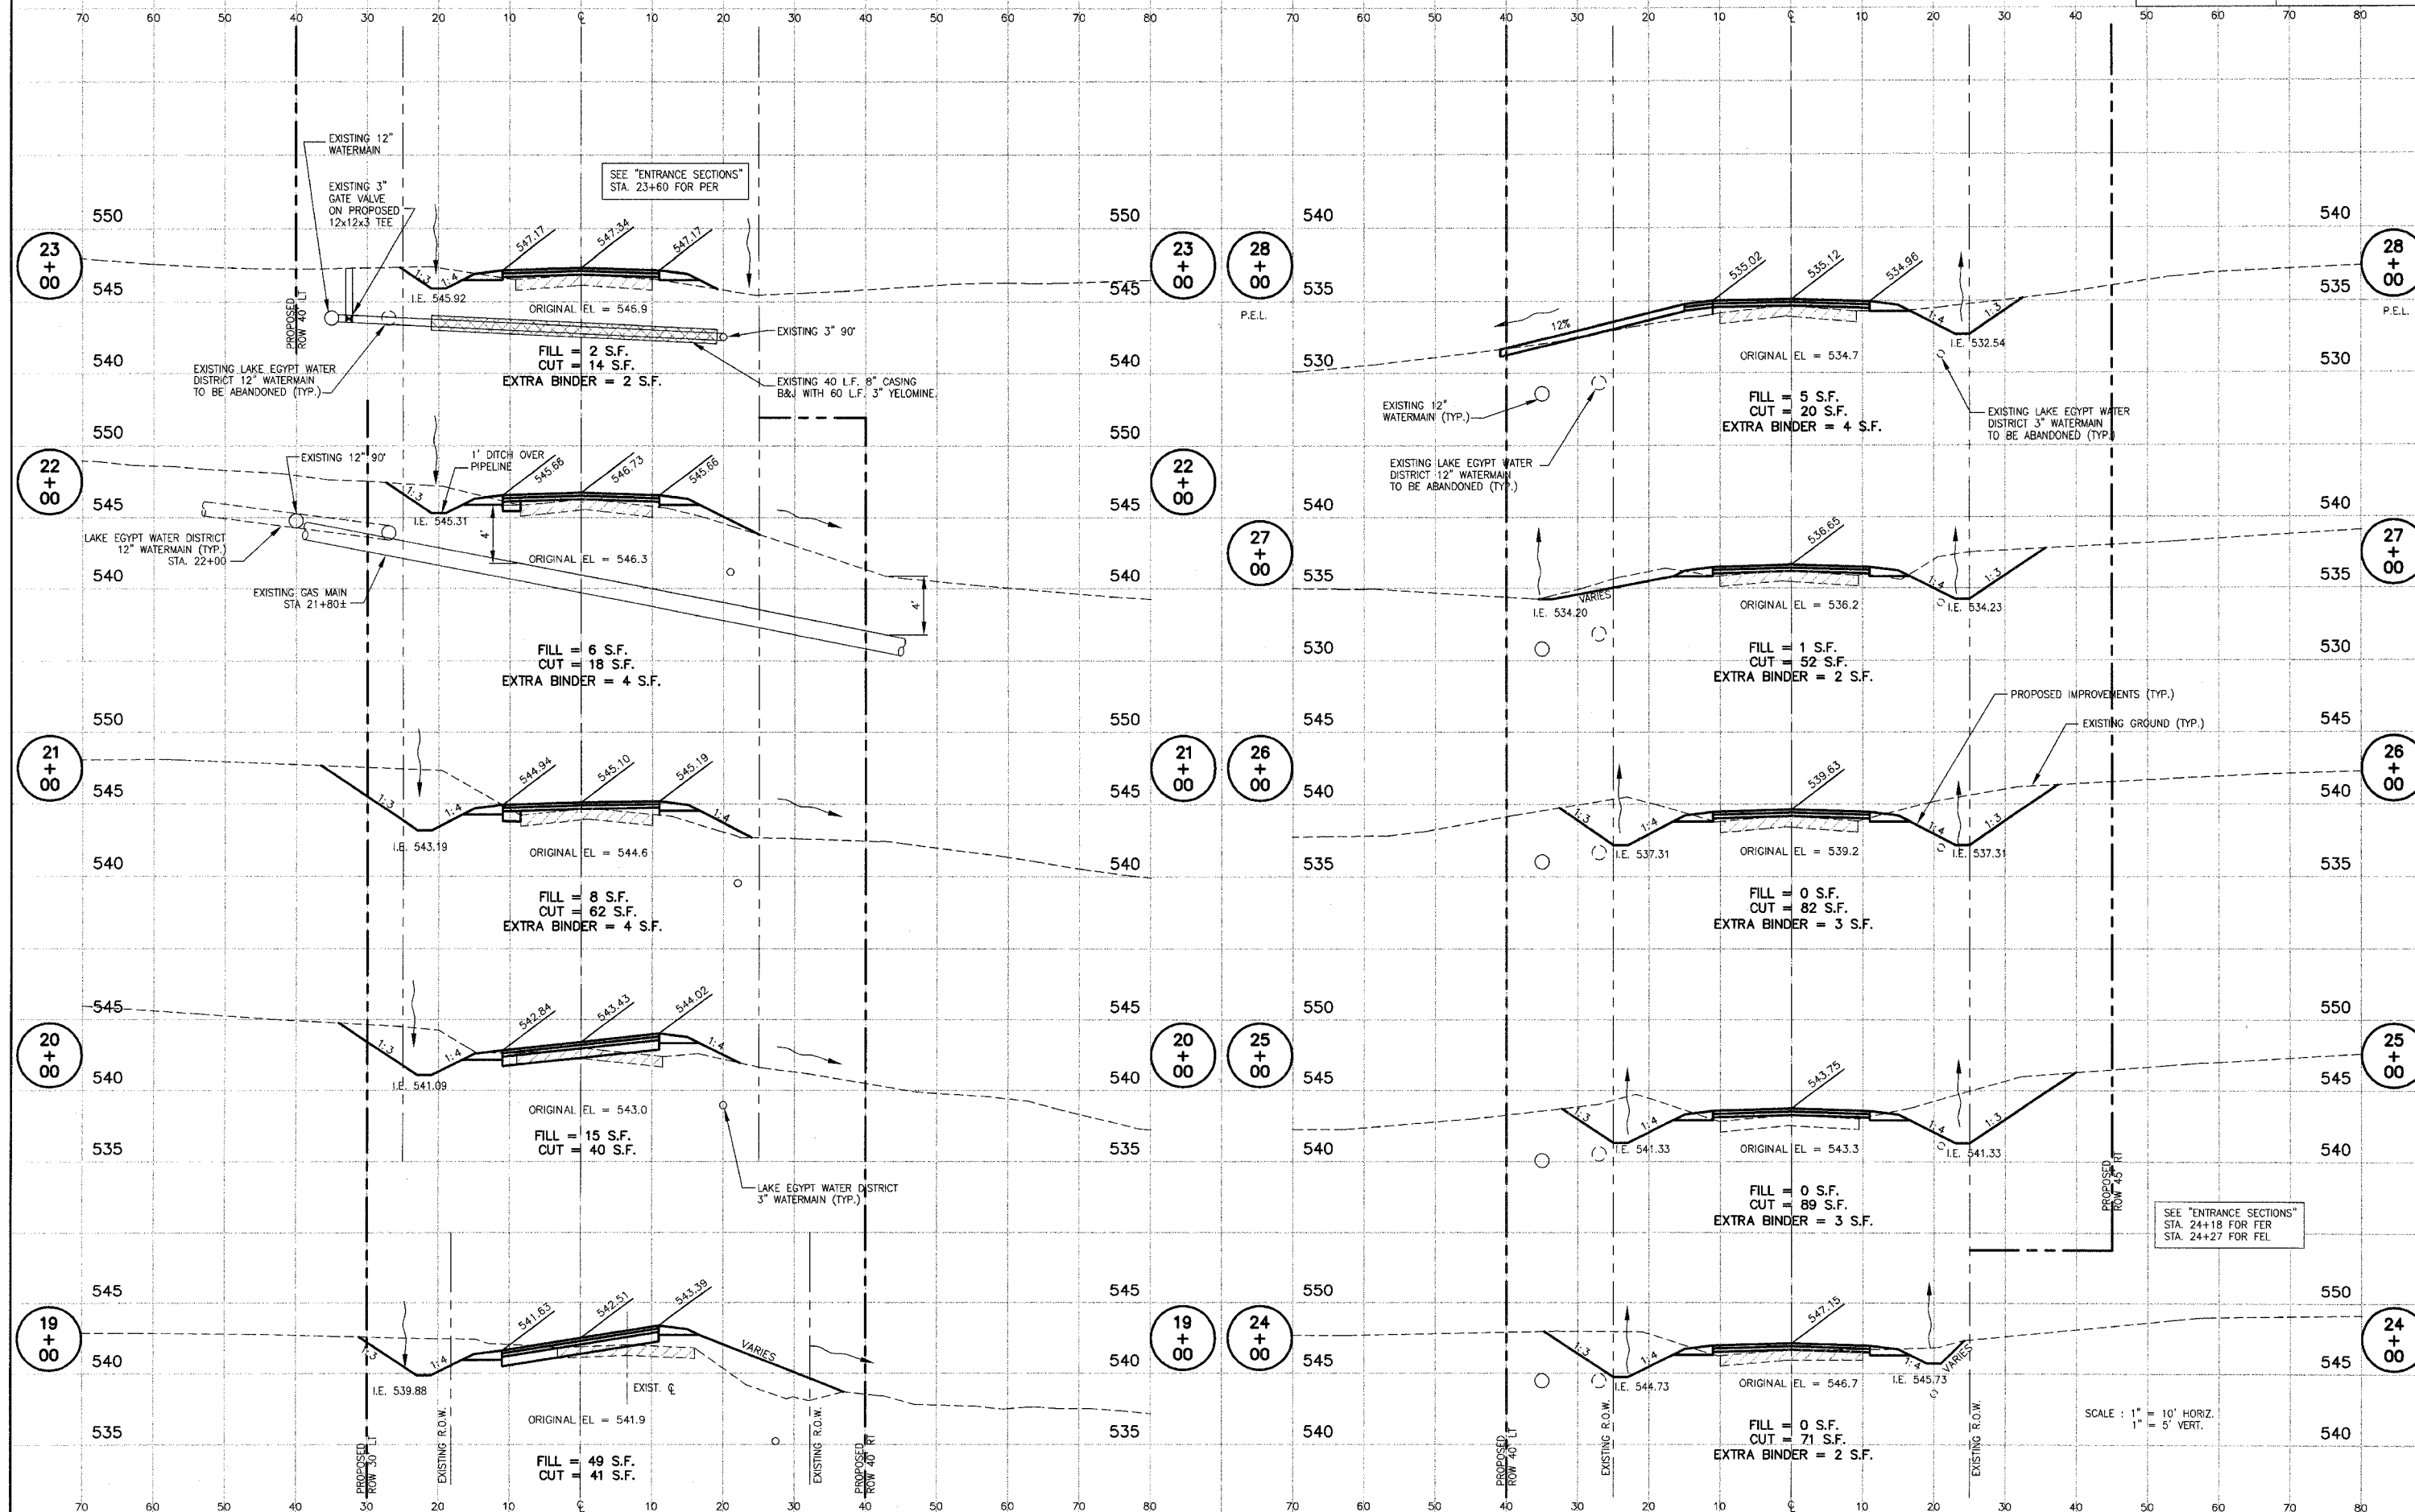


LAKE OF EGYPT ROAD CROSS SECTIONS - STA. 19+00 TO STA. 28+00

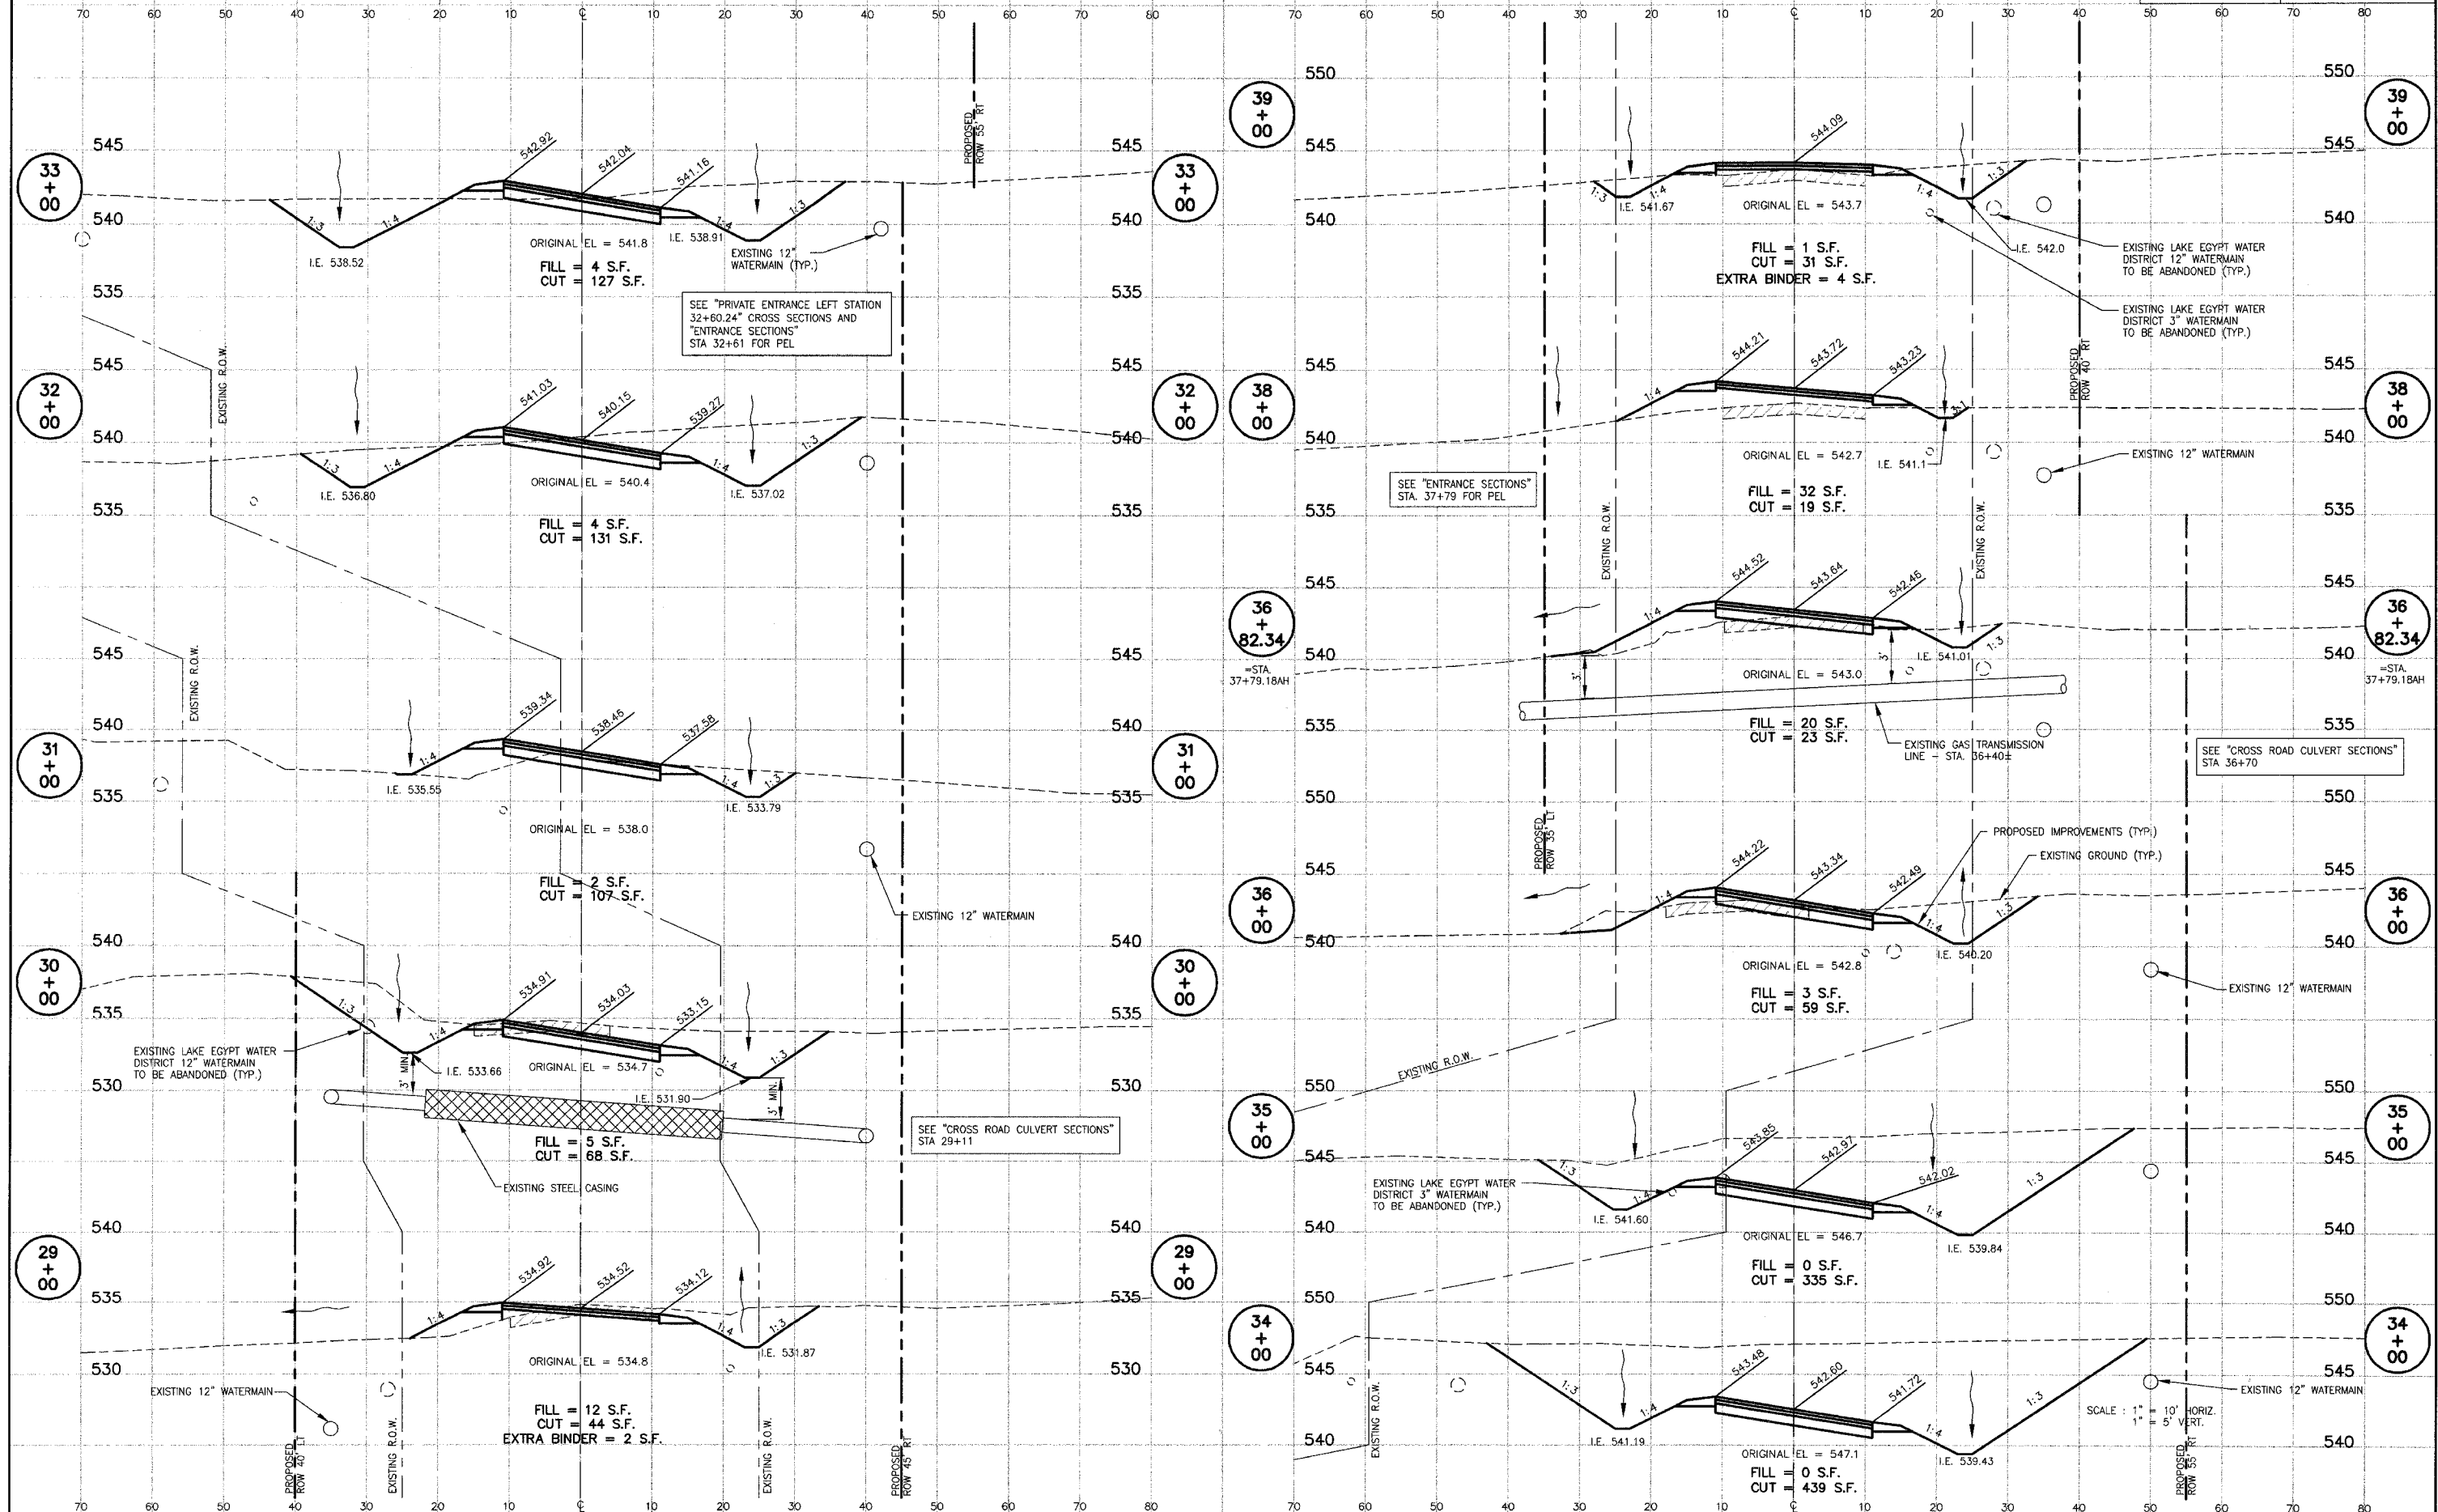


LAKE OF EGYPT ROAD CROSS SECTIONS - STA. 29+00 TO STA. 39+00

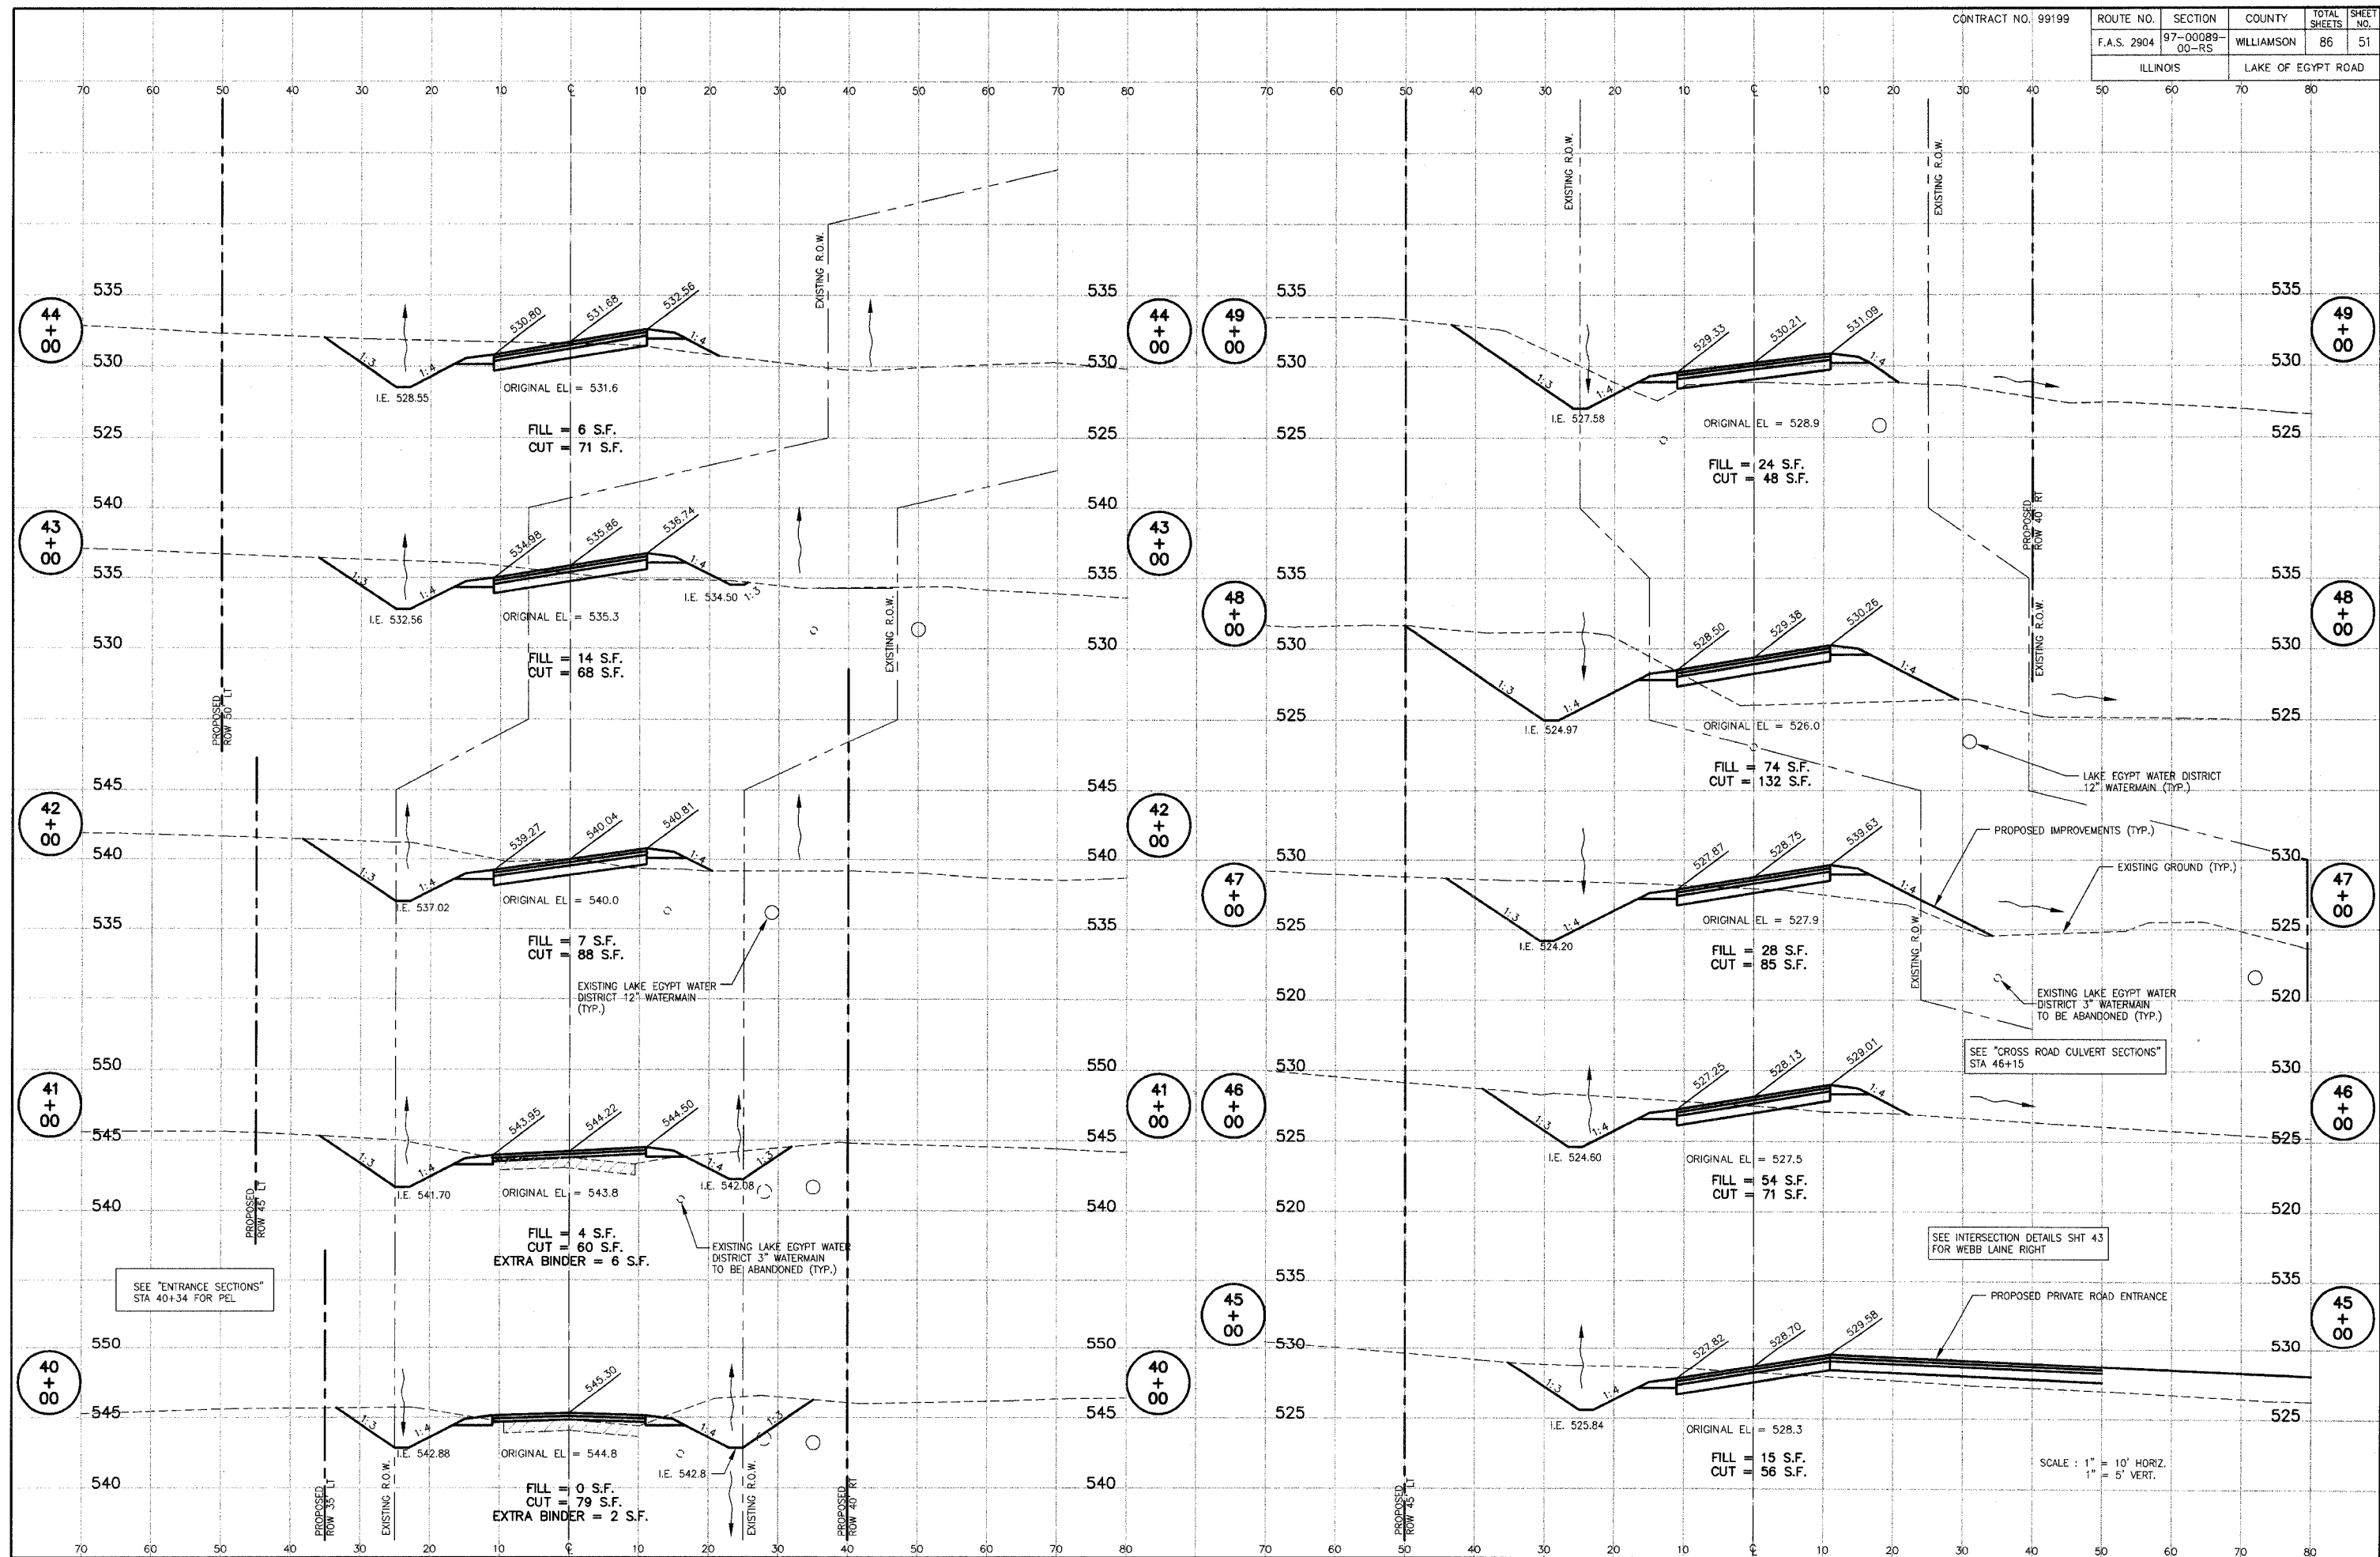


LAKE OF EGYPT ROAD CROSS SECTIONS - STA. 40+00 TO STA. 49+00

 


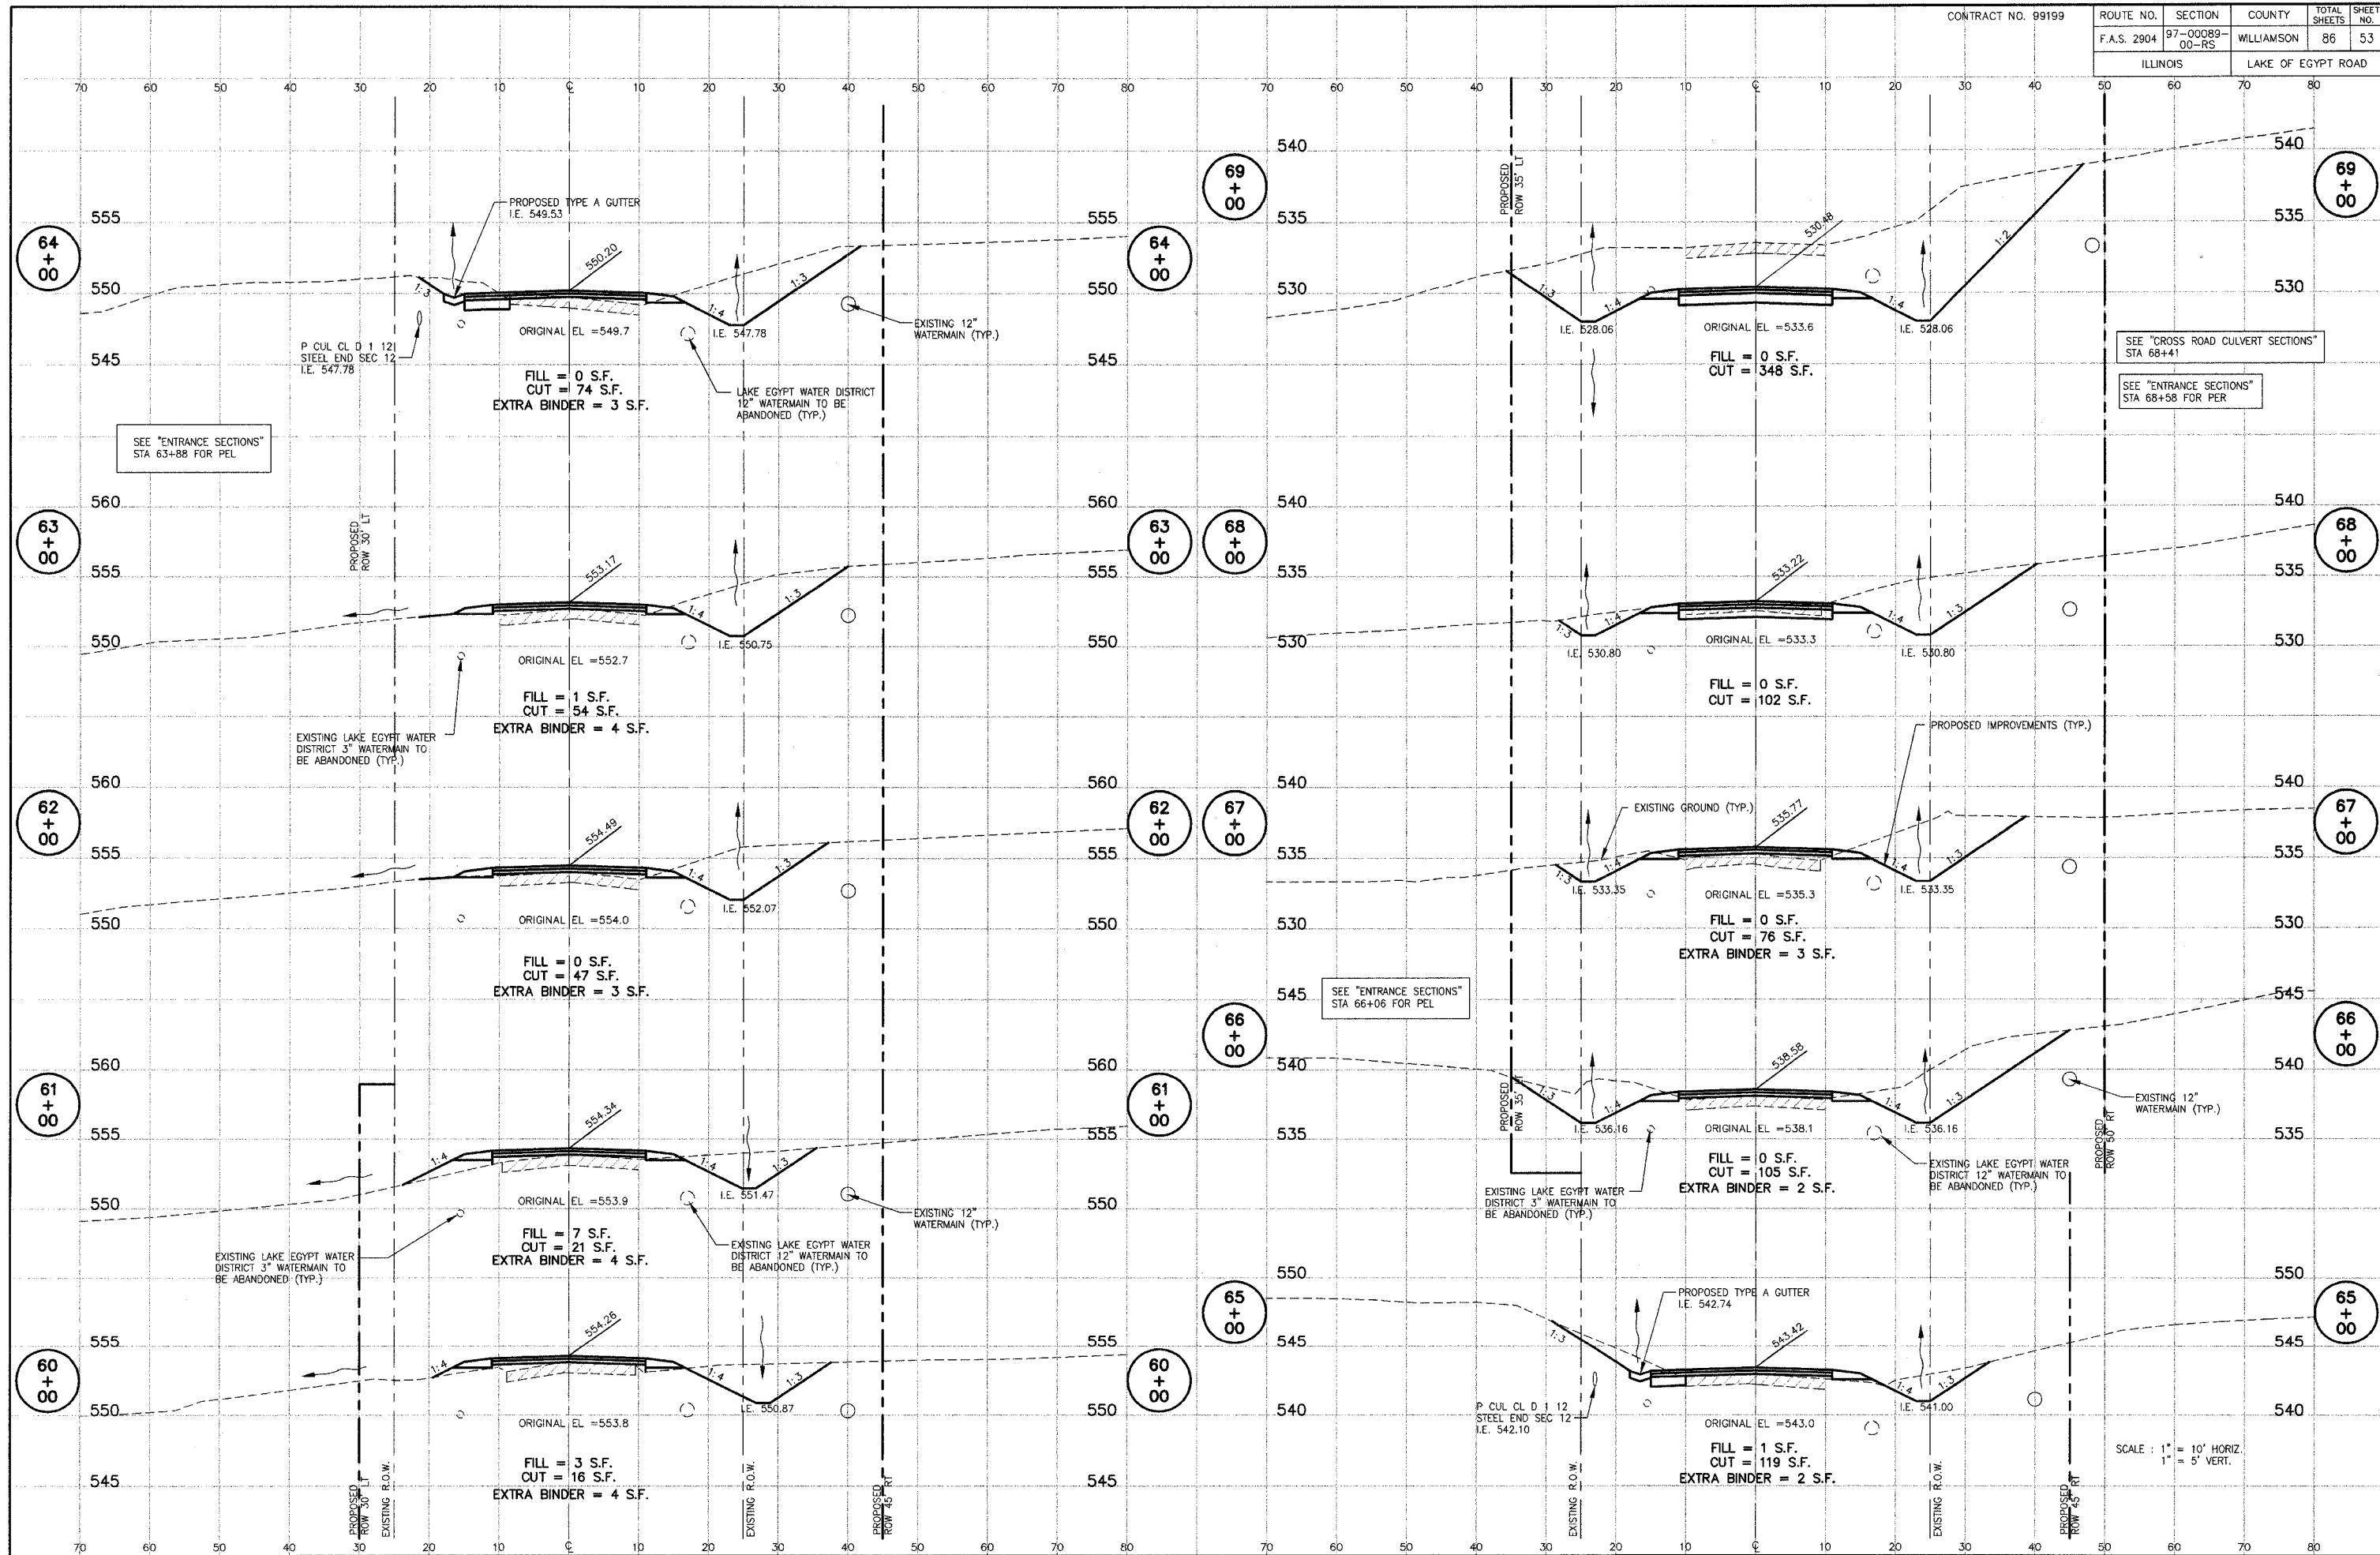


ROUTE NO.	SECTION	COUNTY	TOTAL SHEETS	SHEET NO.
F.A.S. 2904	97-00089-00-RS	WILLIAMSON	86	54
ILLINOIS		LAKE OF EGYPT ROAD		

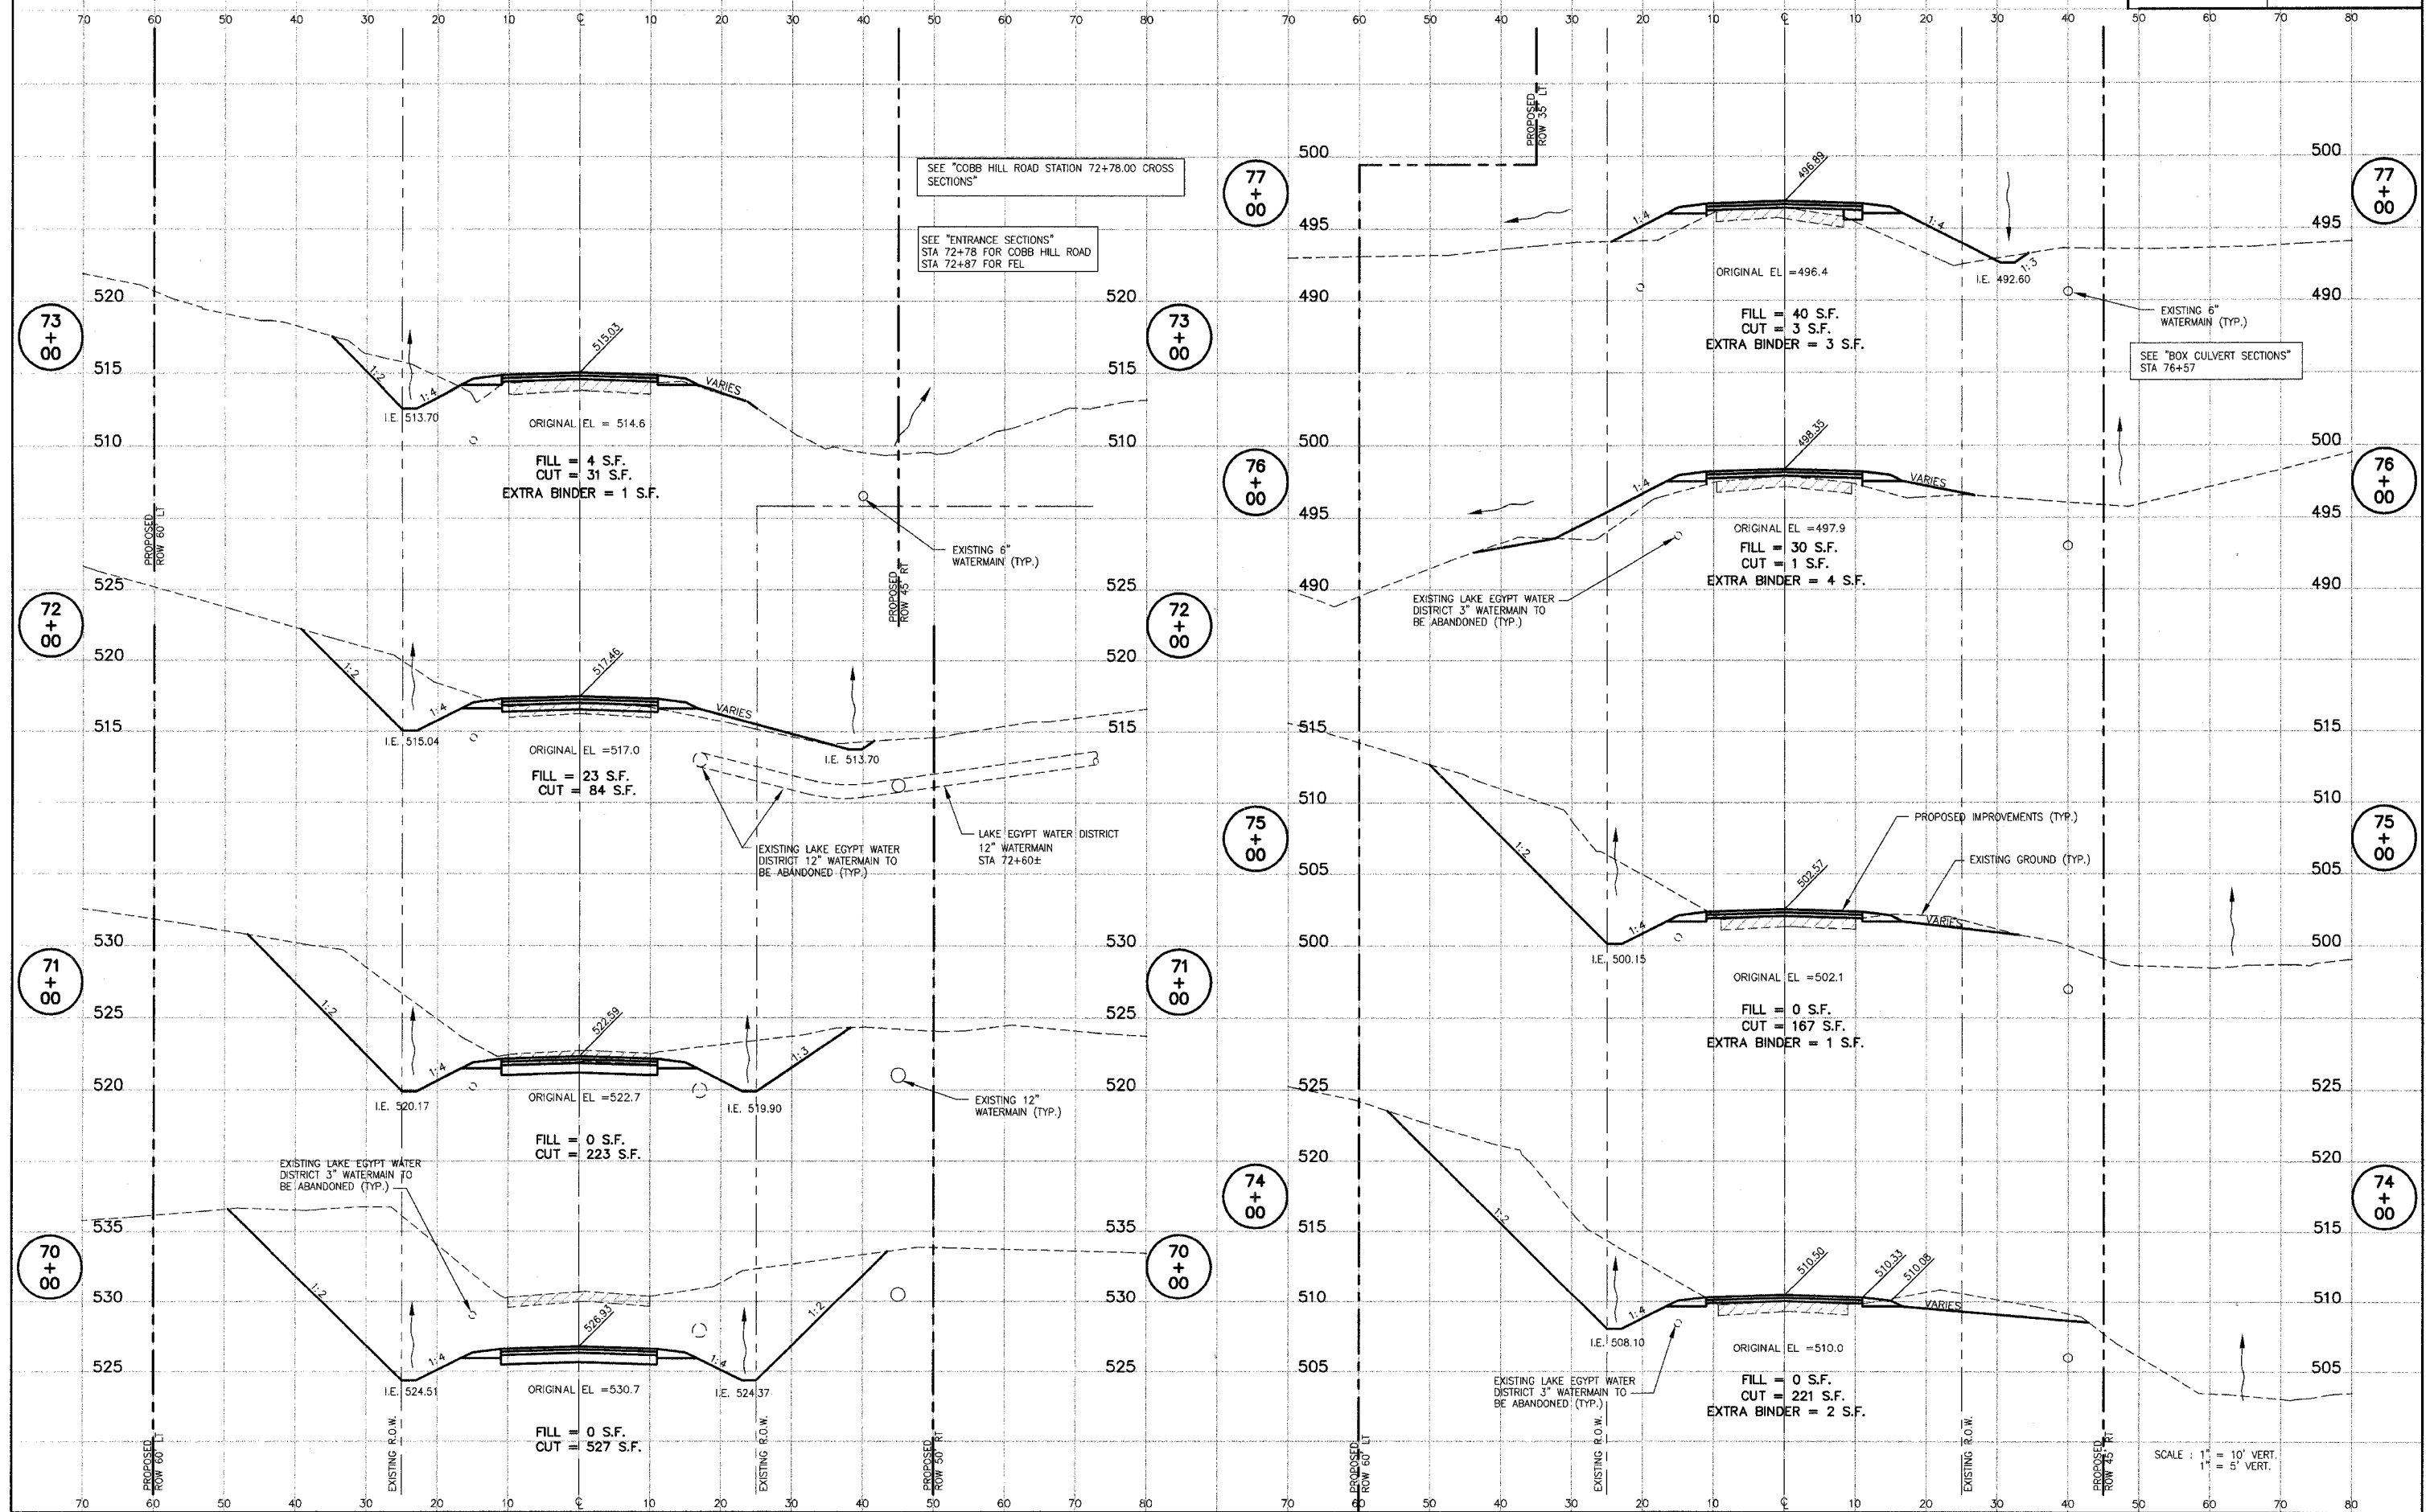

ROUTE NO.	SECTION	COUNTY	TOTAL SHEETS	SHEET NO.
F.A.S. 2904	97-00089-00-RS	WILLIAMSON	86	55
ILLINOIS		LAKE OF EGYPT ROAD		

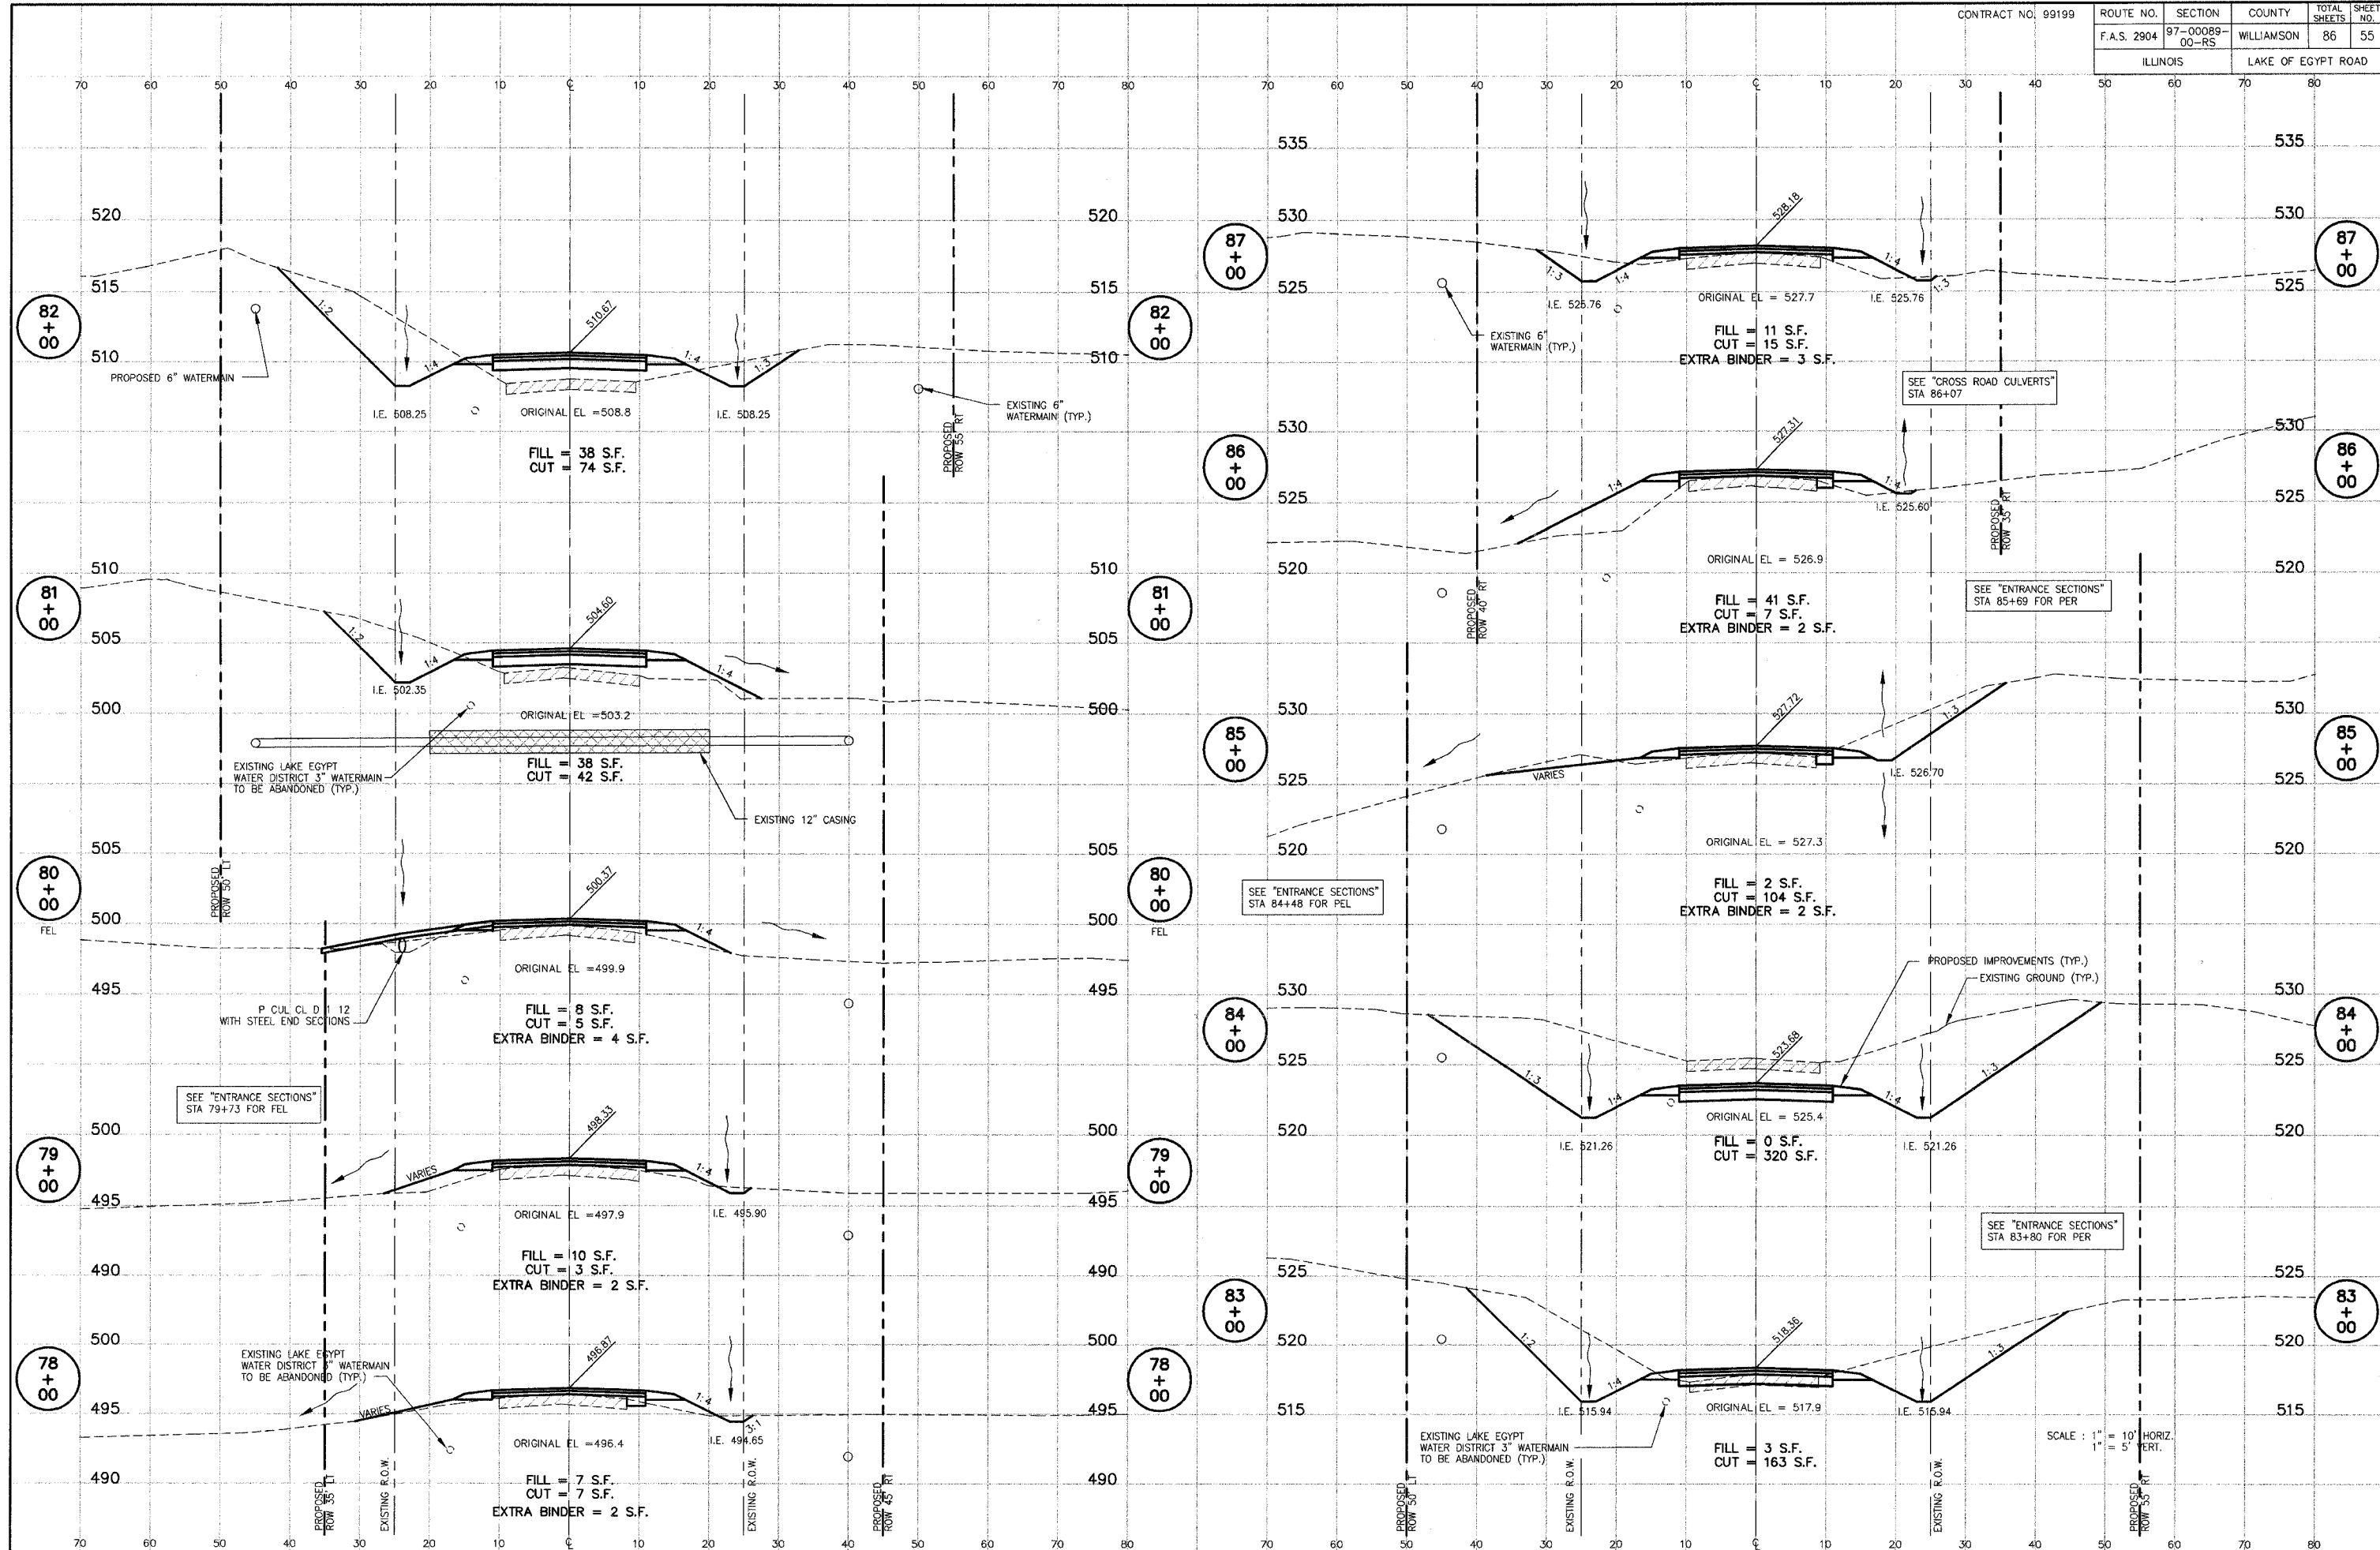


LAKE OF EGYPT ROAD CROSS SECTIONS - STA. 78+00 TO STA. 87+00

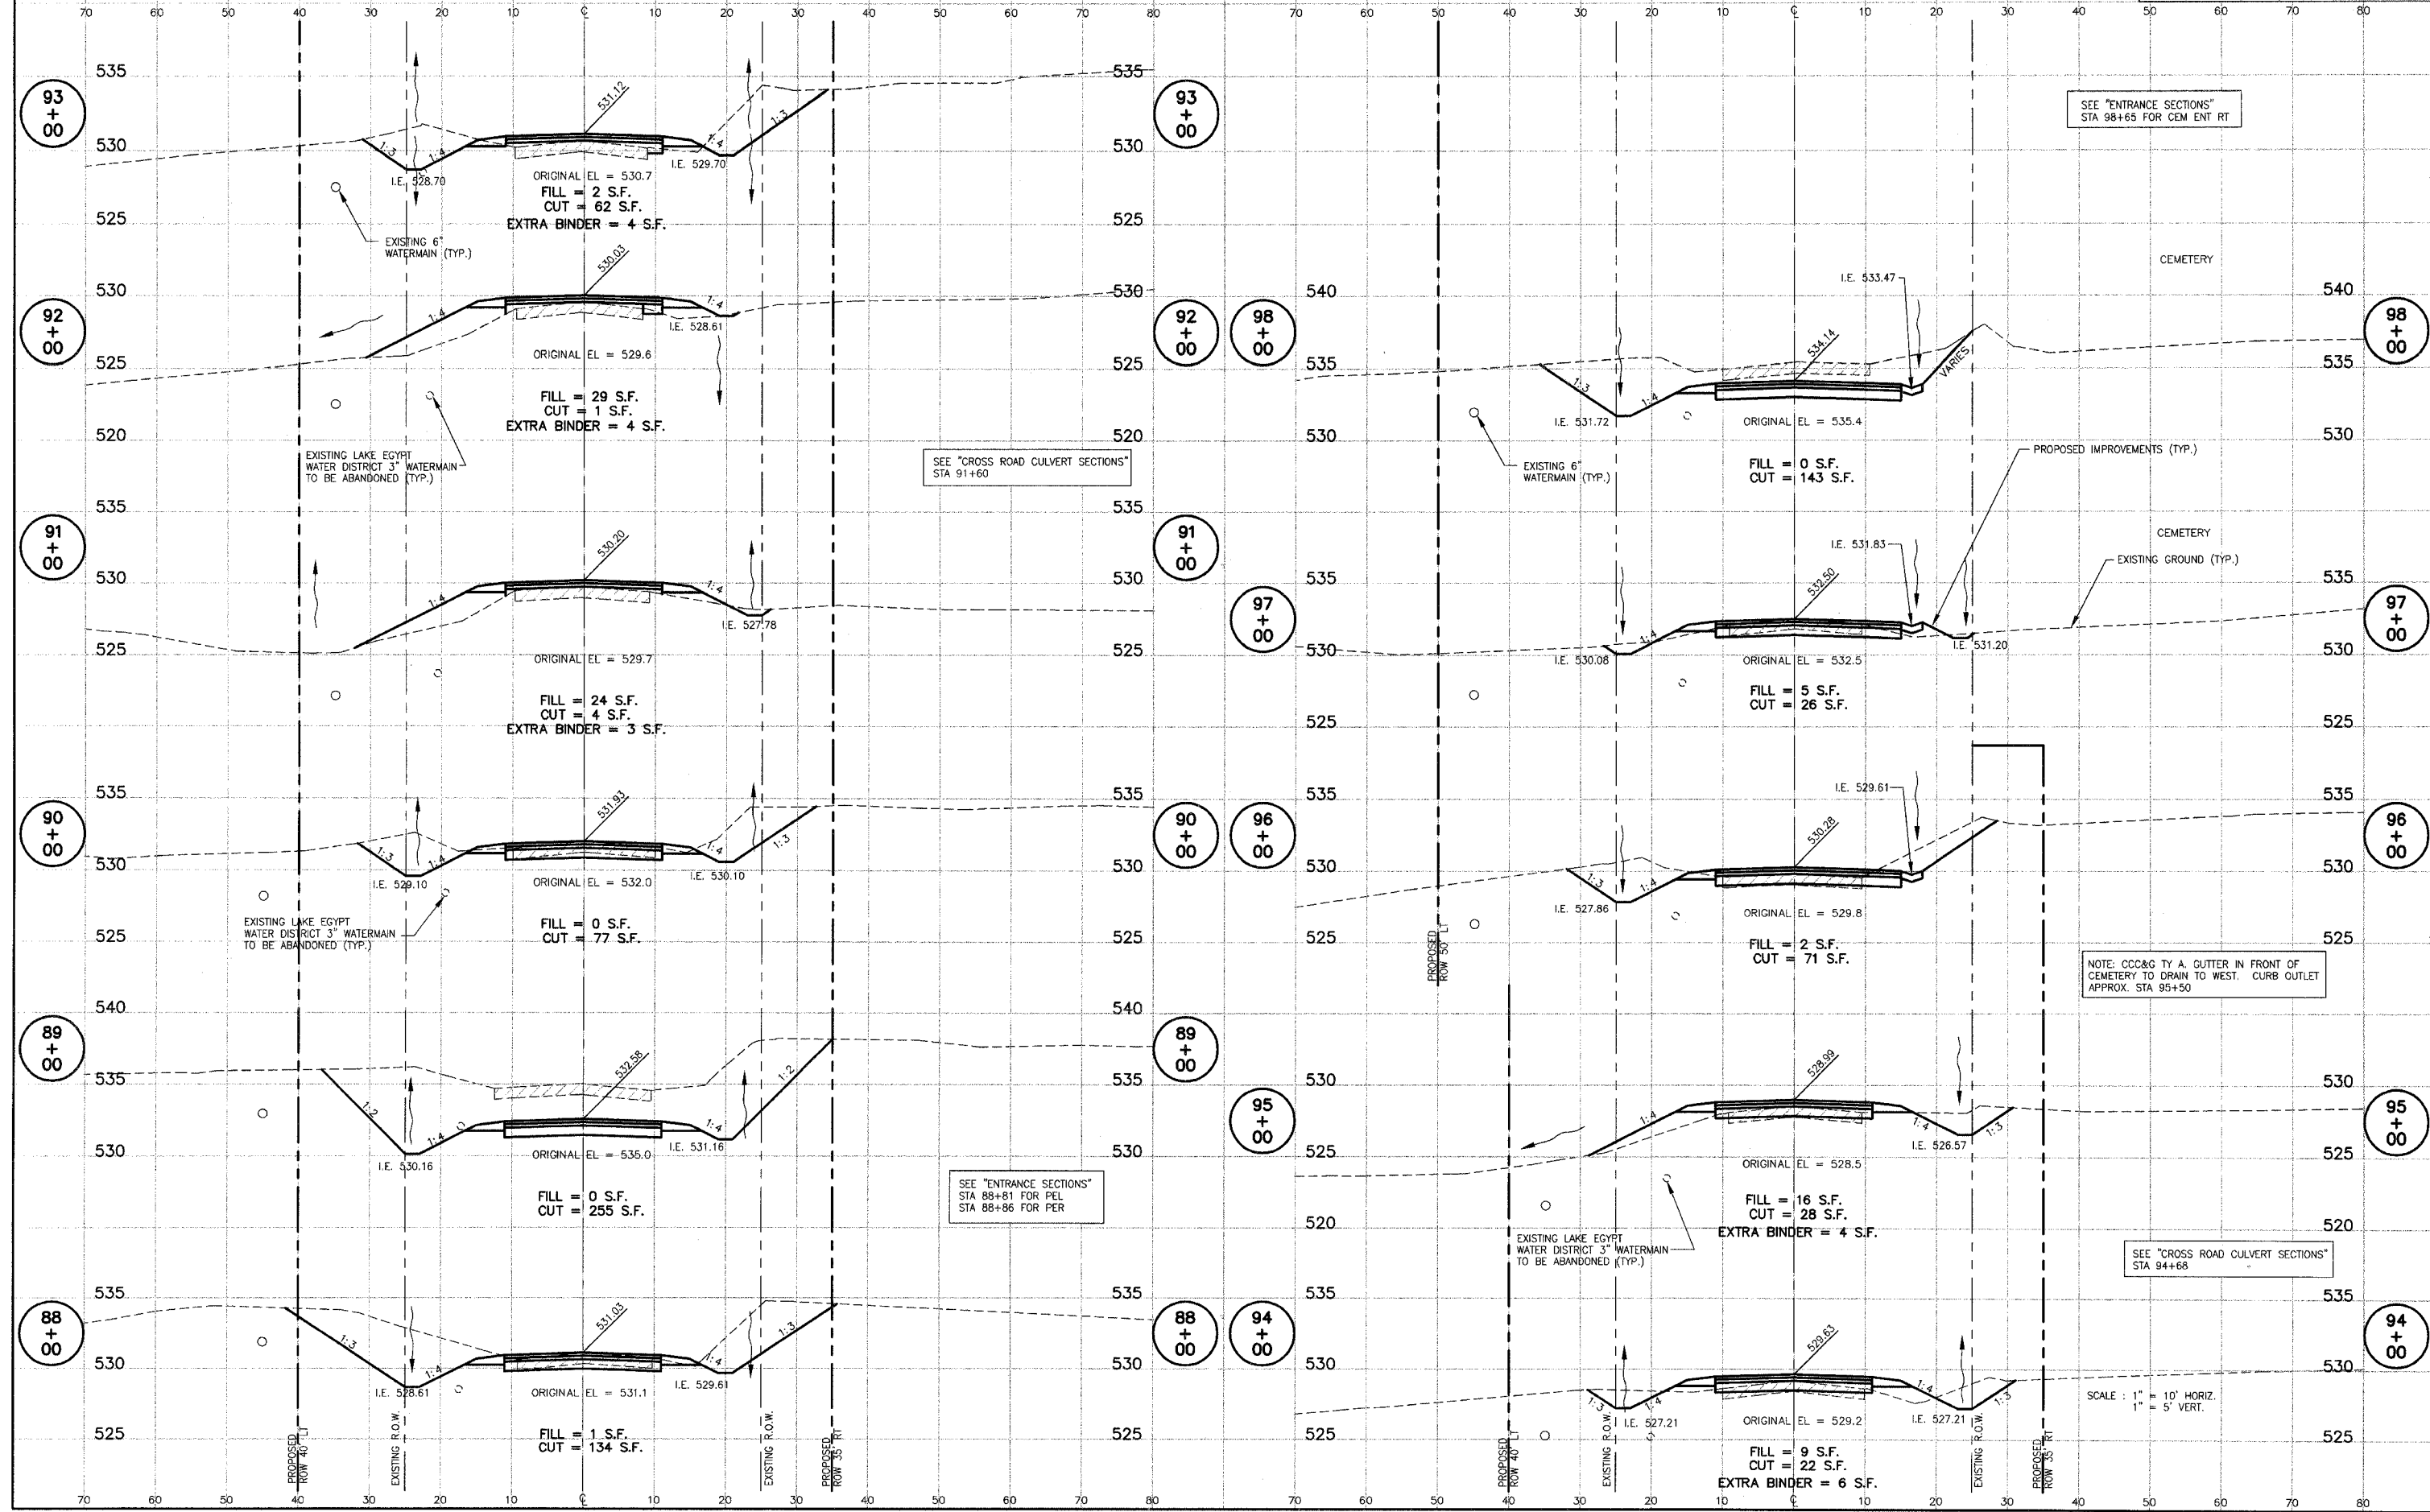


LAKE OF EGYPT ROAD CROSS SECTIONS - STA. 88+00 TO STA. 98+00

P:\00044\Combined Plans\06 R0299001.DWG, 3/15/2007 2:01:51 PM

 


ROUTE NO.	SECTION	COUNTY	TOTAL SHEETS	SHEET NO.
F.A.S. 2904	97-00089-00-RS	WILLIAMSON	86	58
ILLINOIS		LAKE OF EGYPT ROAD		

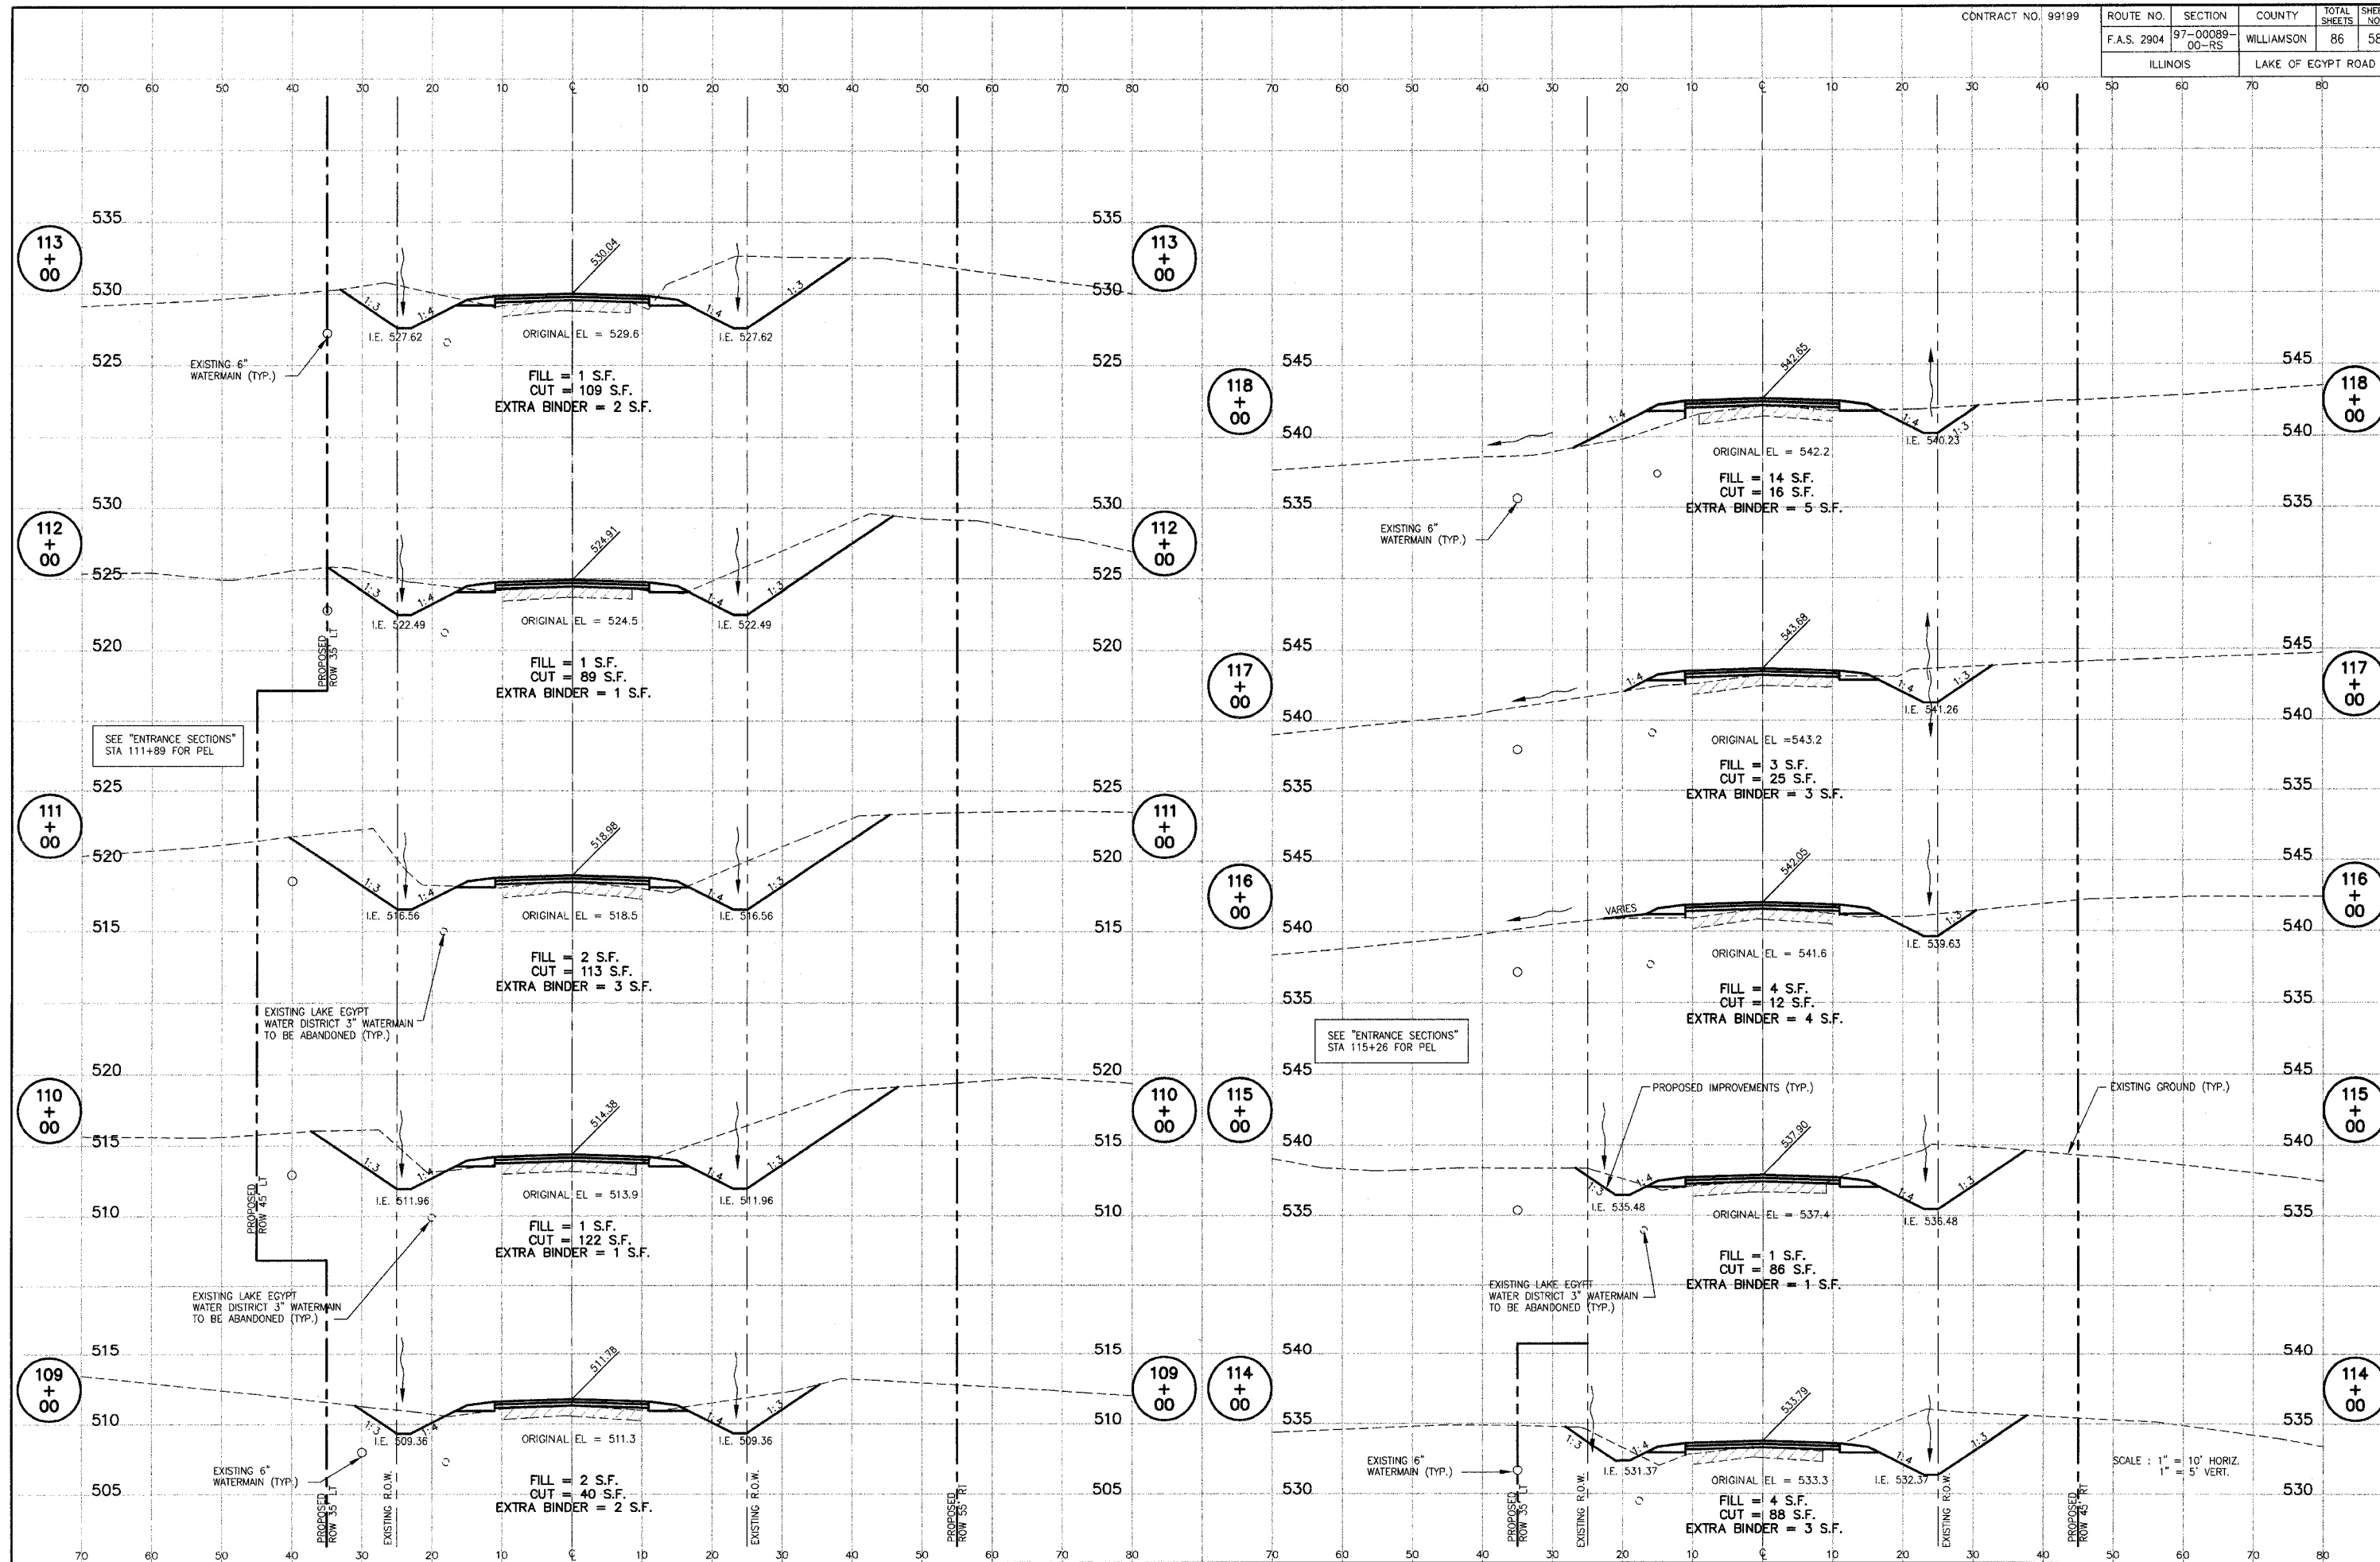


LAKE OF EGYPT ROAD CROSS SECTIONS - STA. 109+00 TO STA. 118+00

P:\00044\Combined Plans\99199\1001.DWG, 3/15/2007 2:00:38 PM

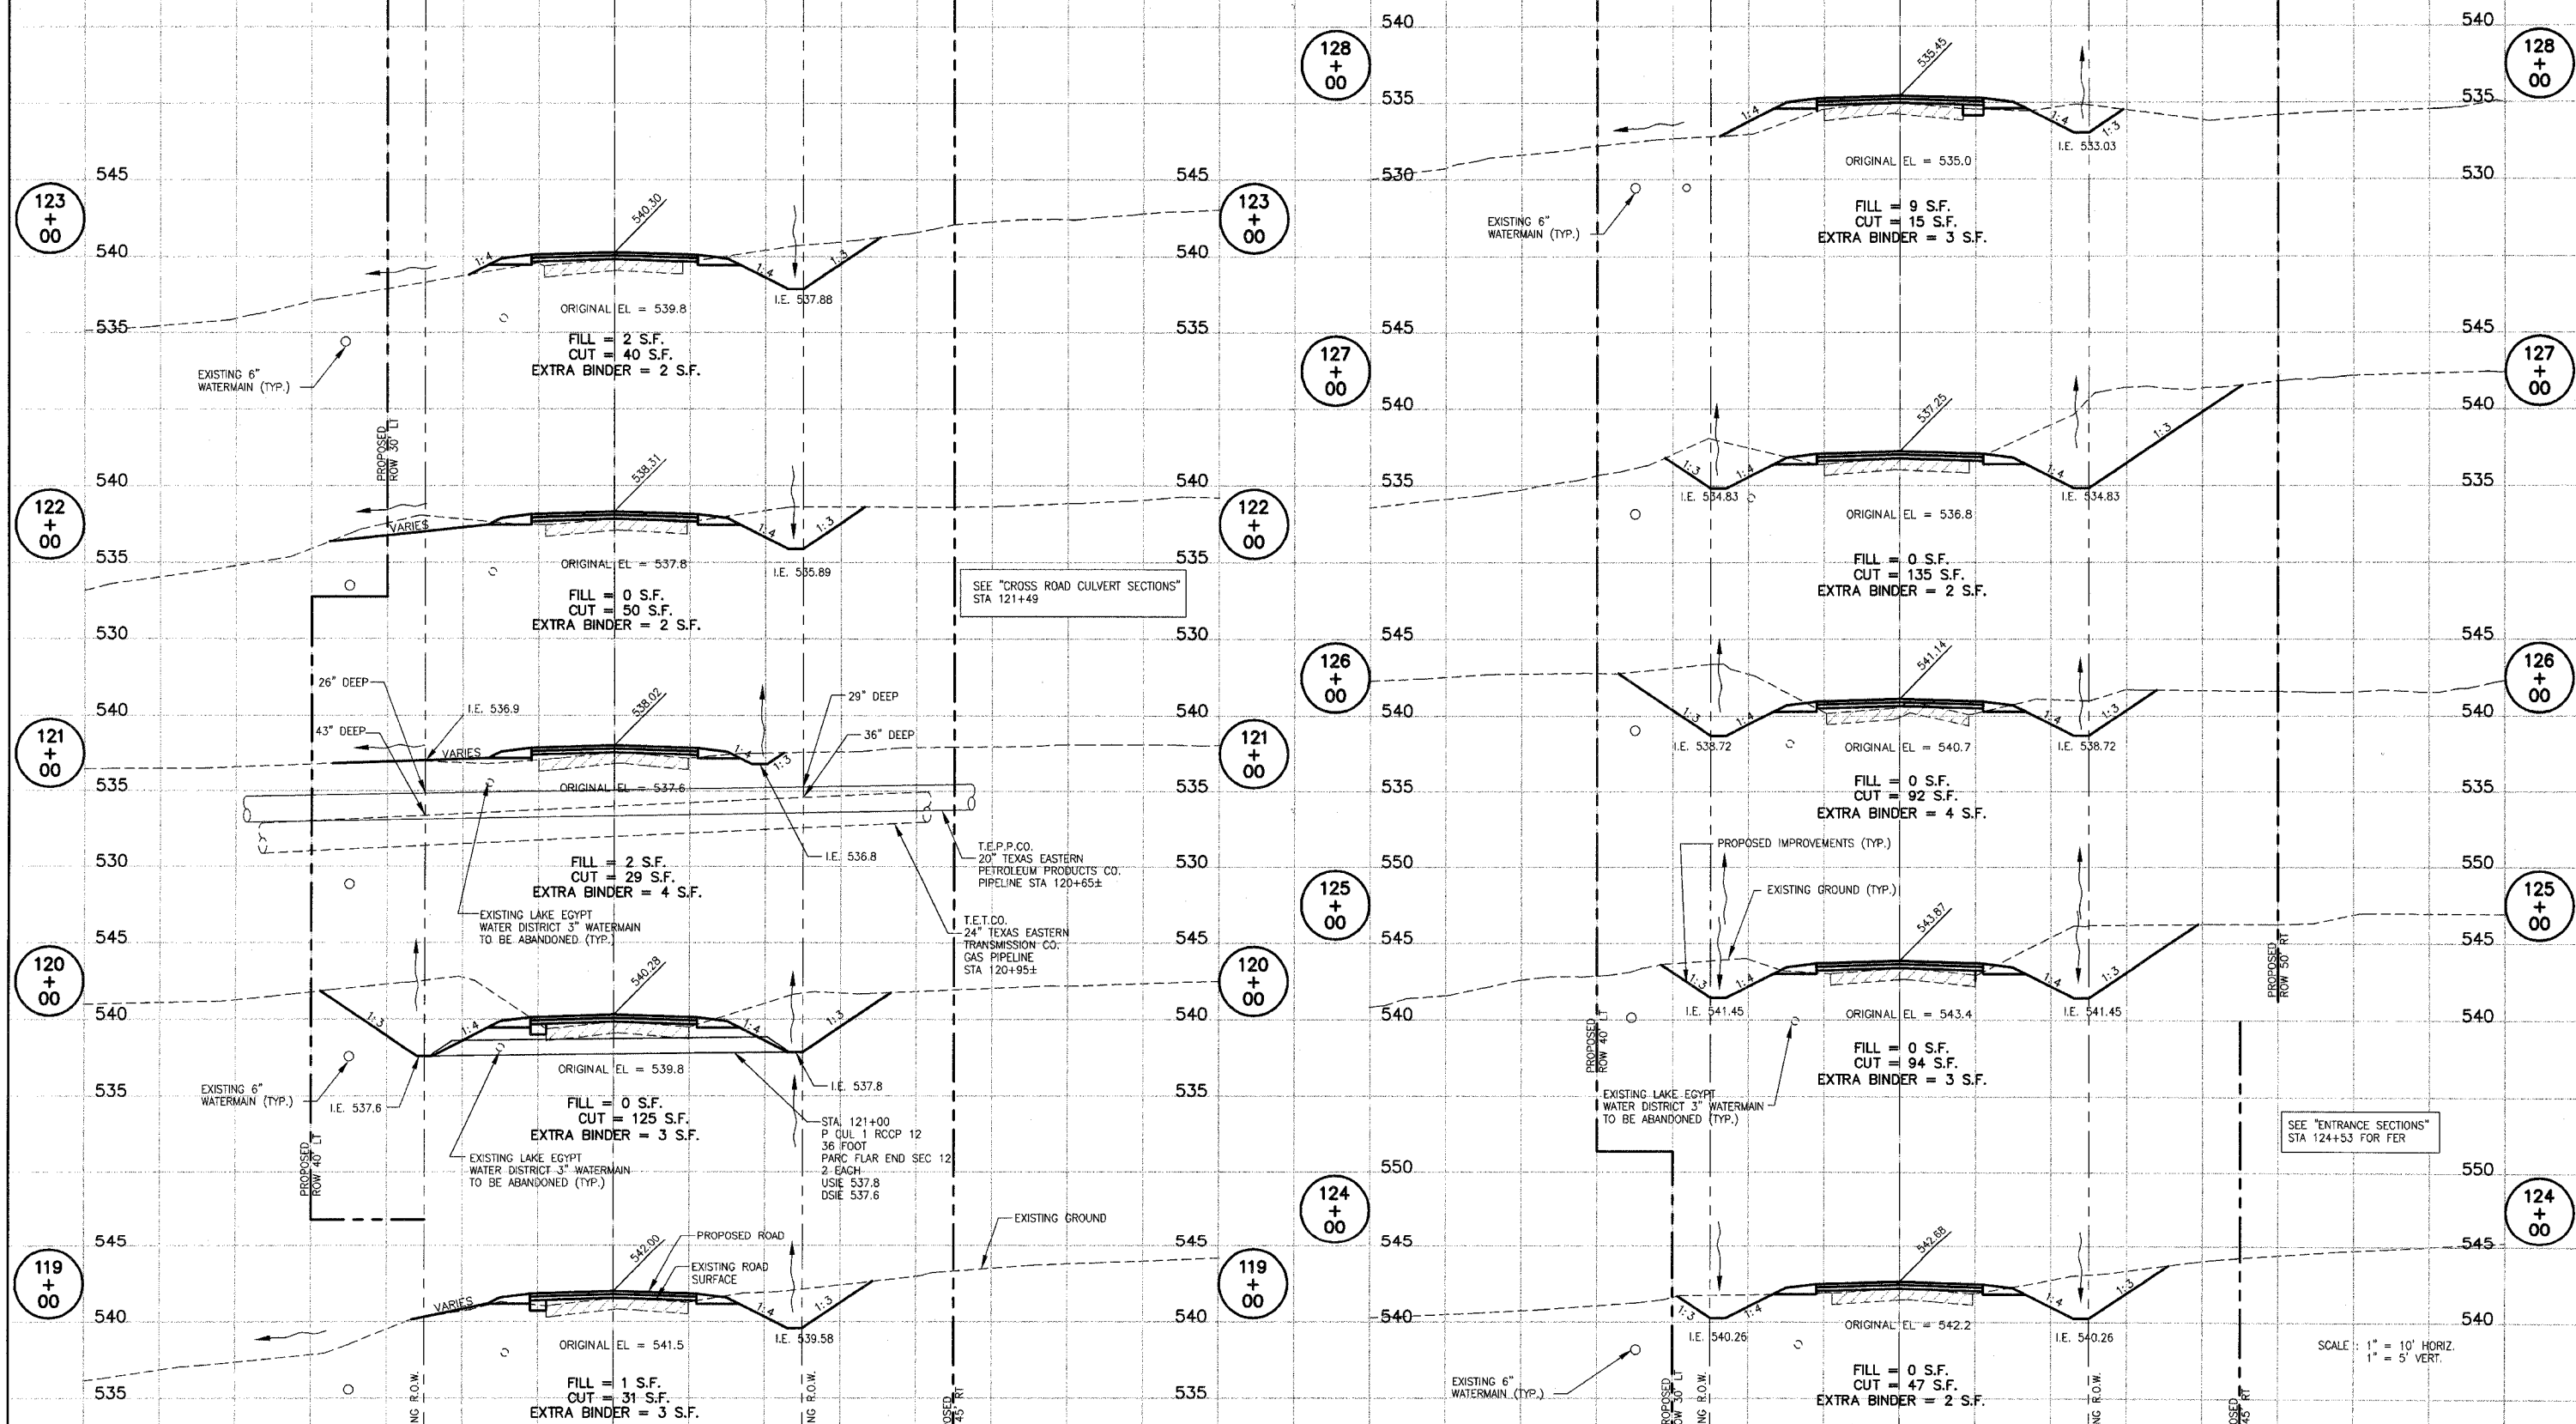
SEE "CROSS ROAD CULVERT SECTIONS"
STA 128+20

ROUTE NO.	SECTION	COUNTY	TOTAL SHEETS	SHEET NO.
F.A.S. 2904	97-00089-00-RS	WILLIAMSON	86	60
ILLINOIS		LAKE OF EGYPT ROAD		

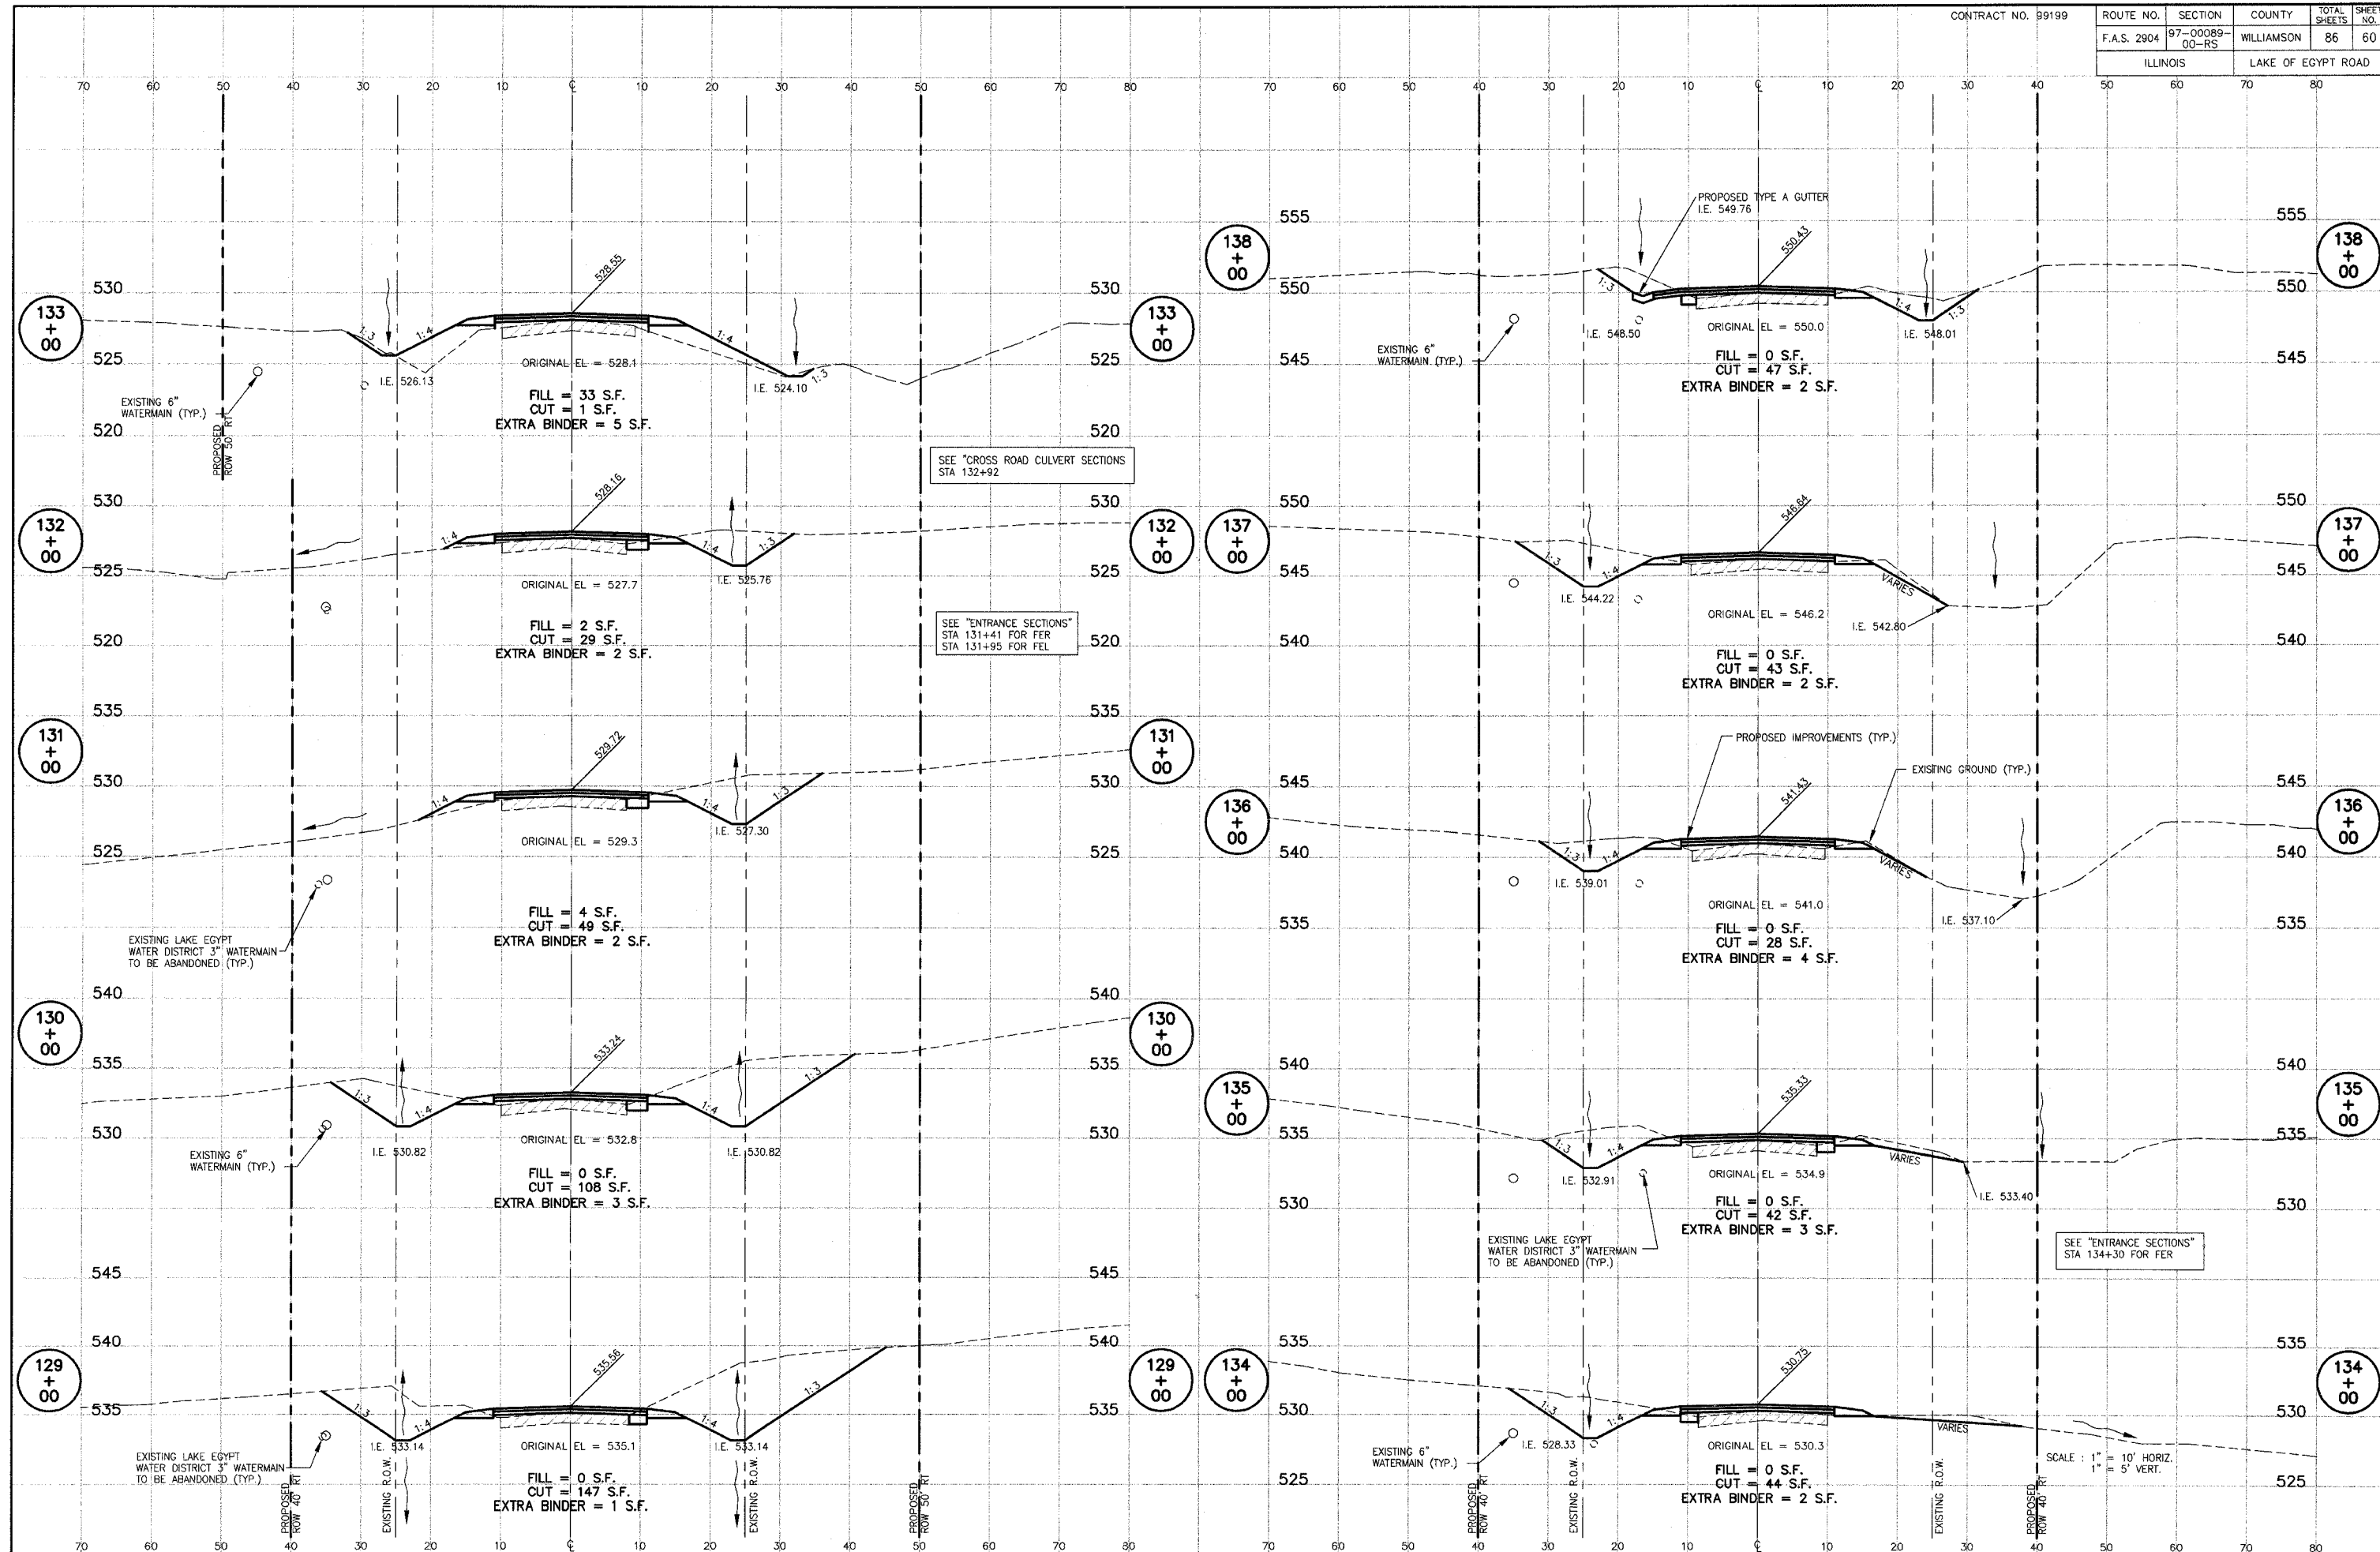


LAKE OF EGYPT ROAD CROSS SECTIONS - STA. 129+00 TO STA. 138+00

ROUTE NO.	SECTION	COUNTY	TOTAL SHEETS	SHEET NO.
F.A.S. 2904	97-00089-00-RS	WILLIAMSON	86	61
ILLINOIS		LAKE OF EGYPT ROAD		

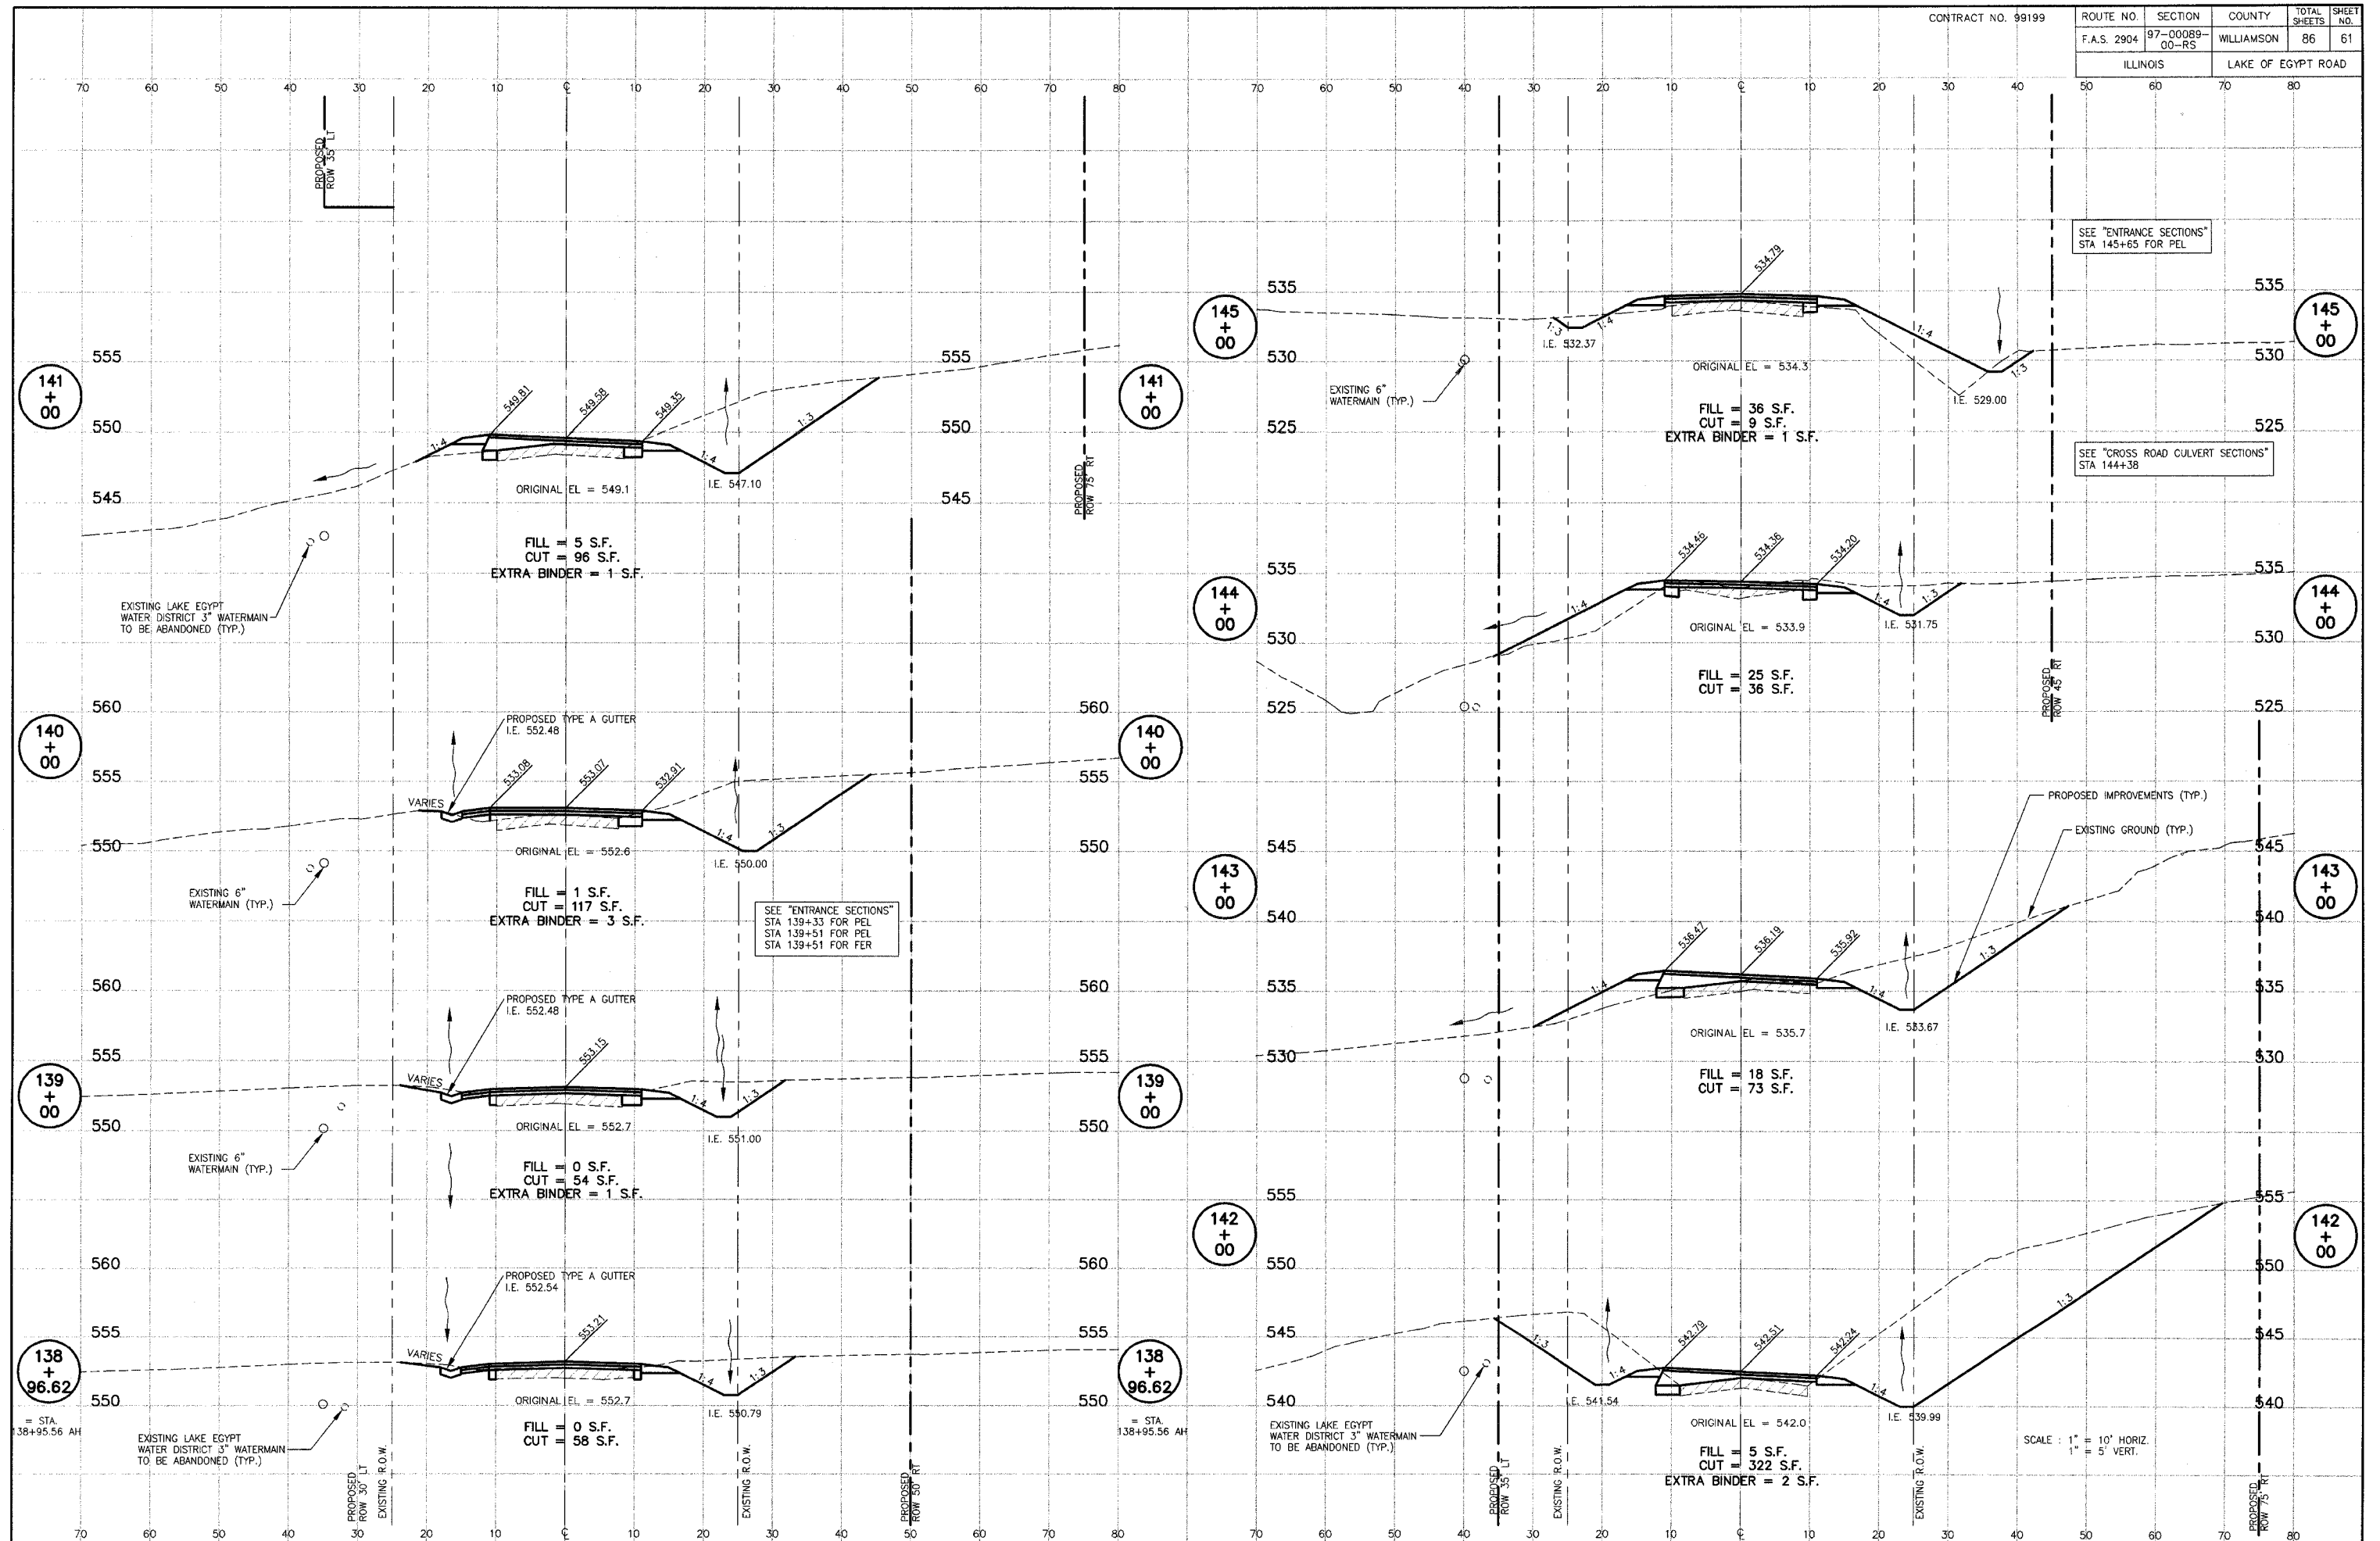


LAKE OF EGYPT ROAD CROSS SECTIONS - STA. 138+96.62 TO 145+00

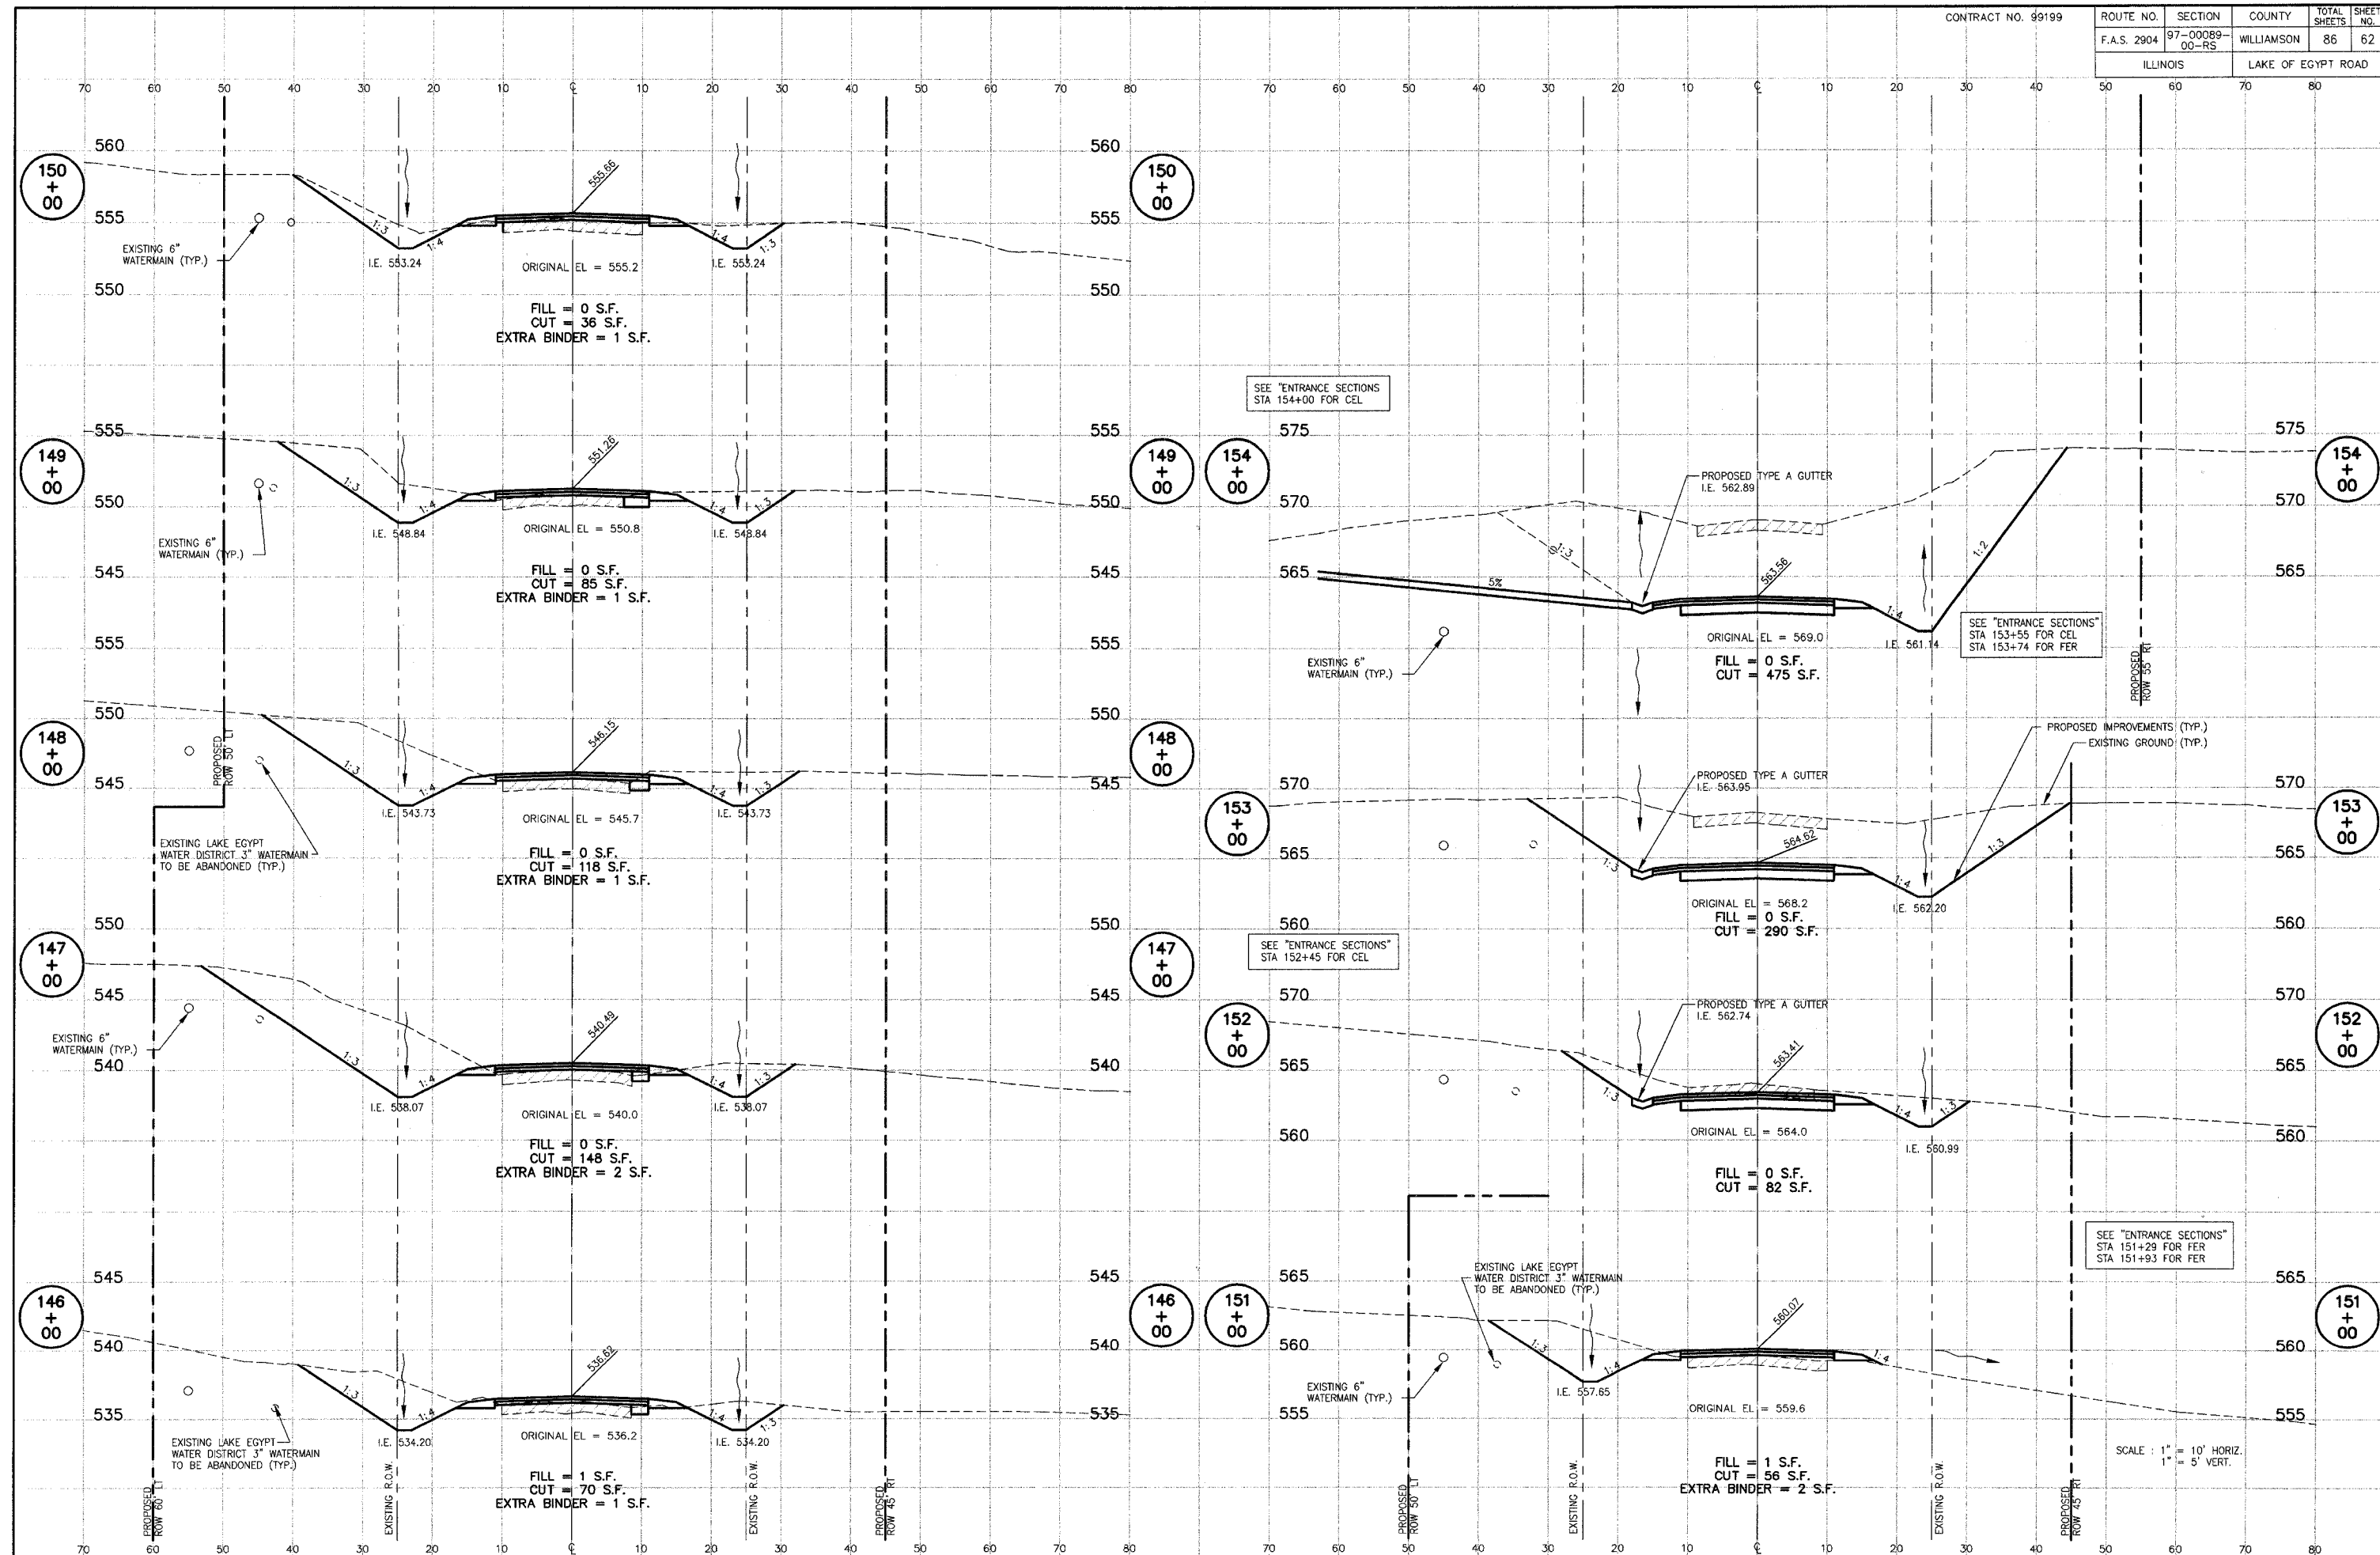

LAKE OF EGYPT ROAD CROSS SECTIONS - STA. 146+00 TO STA. 154+00


ROUTE NO.	SECTION	COUNTY	TOTAL SHEETS	SHEET NO.
F.A.S. 2904	97-00089-00-RS	WILLIAMSON	86	63
ILLINOIS		LAKE OF EGYPT ROAD		

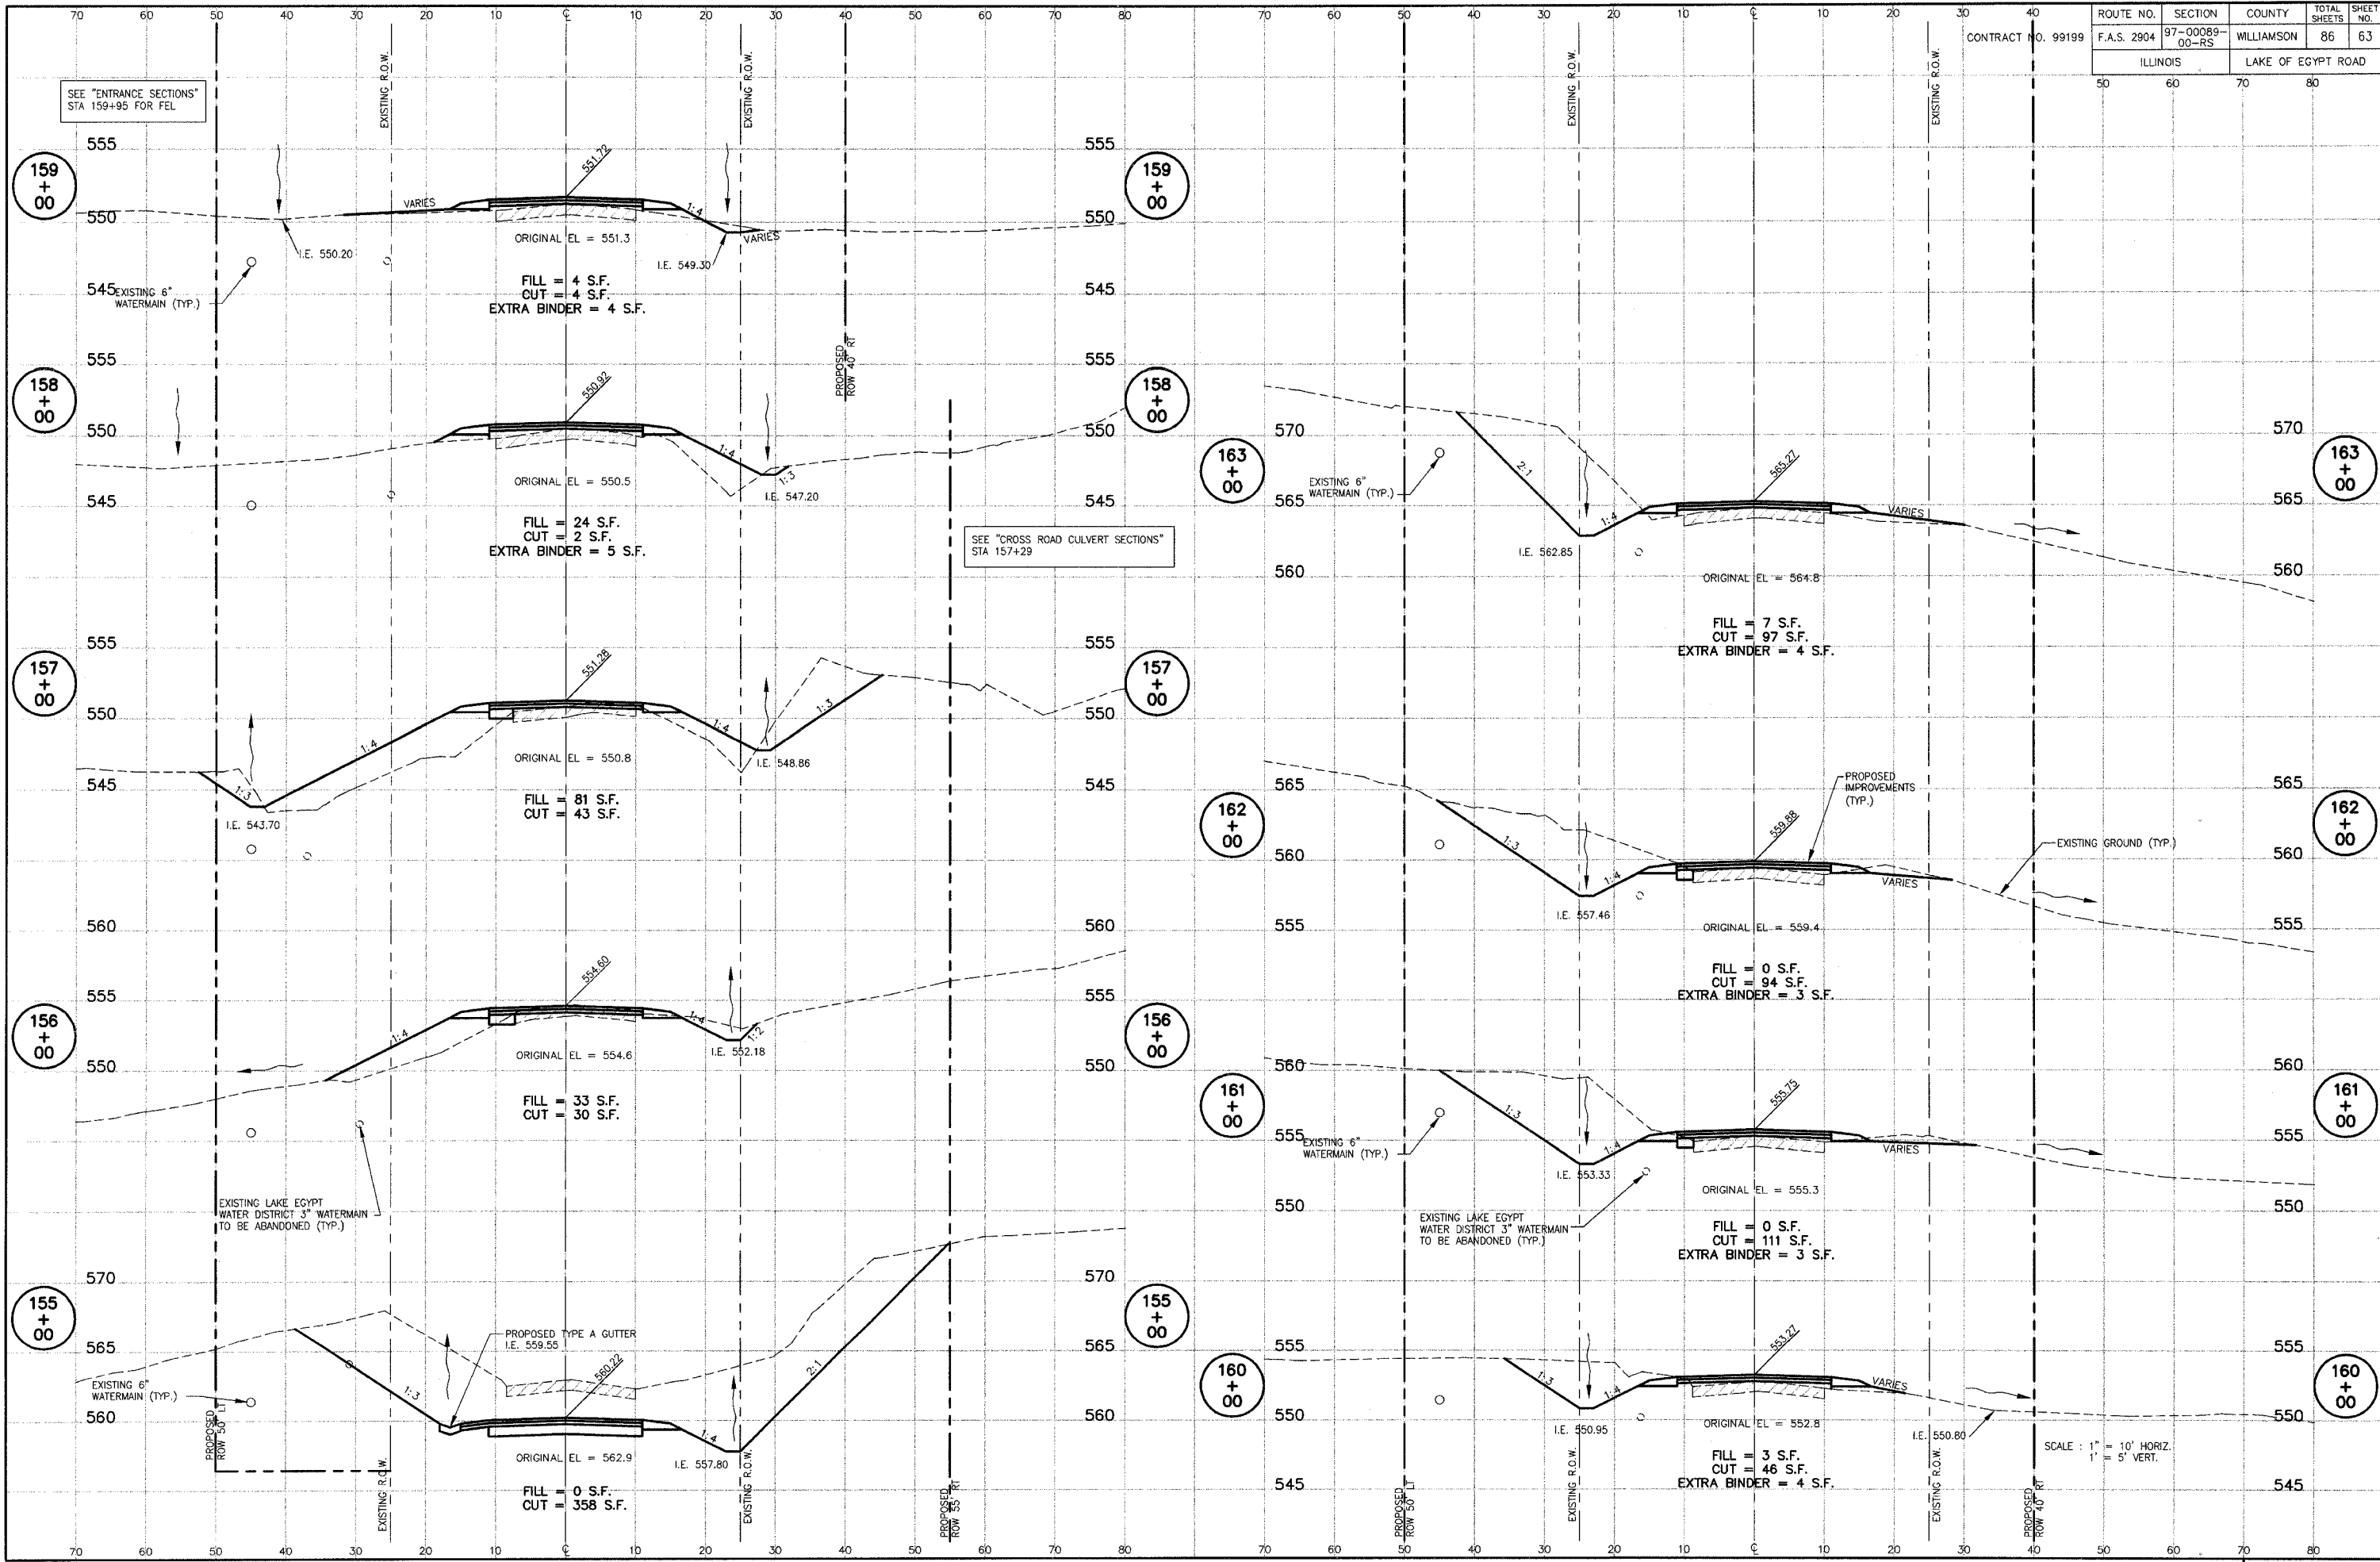

LAKE OF EGYPT ROAD CROSS SECTIONS - STA. 155+00 TO STA. 163+00

P:\00044\Combined Plans\03 R2016001.DWG, 3/15/2007, 1:55:04 PM


ROUTE NO.	SECTION	COUNTY	TOTAL SHEETS	SHEET NO.
F.A.S. 2904	97-00089-00-RS	WILLIAMSON	86	64
ILLINOIS		LAKE OF EGYPT ROAD		

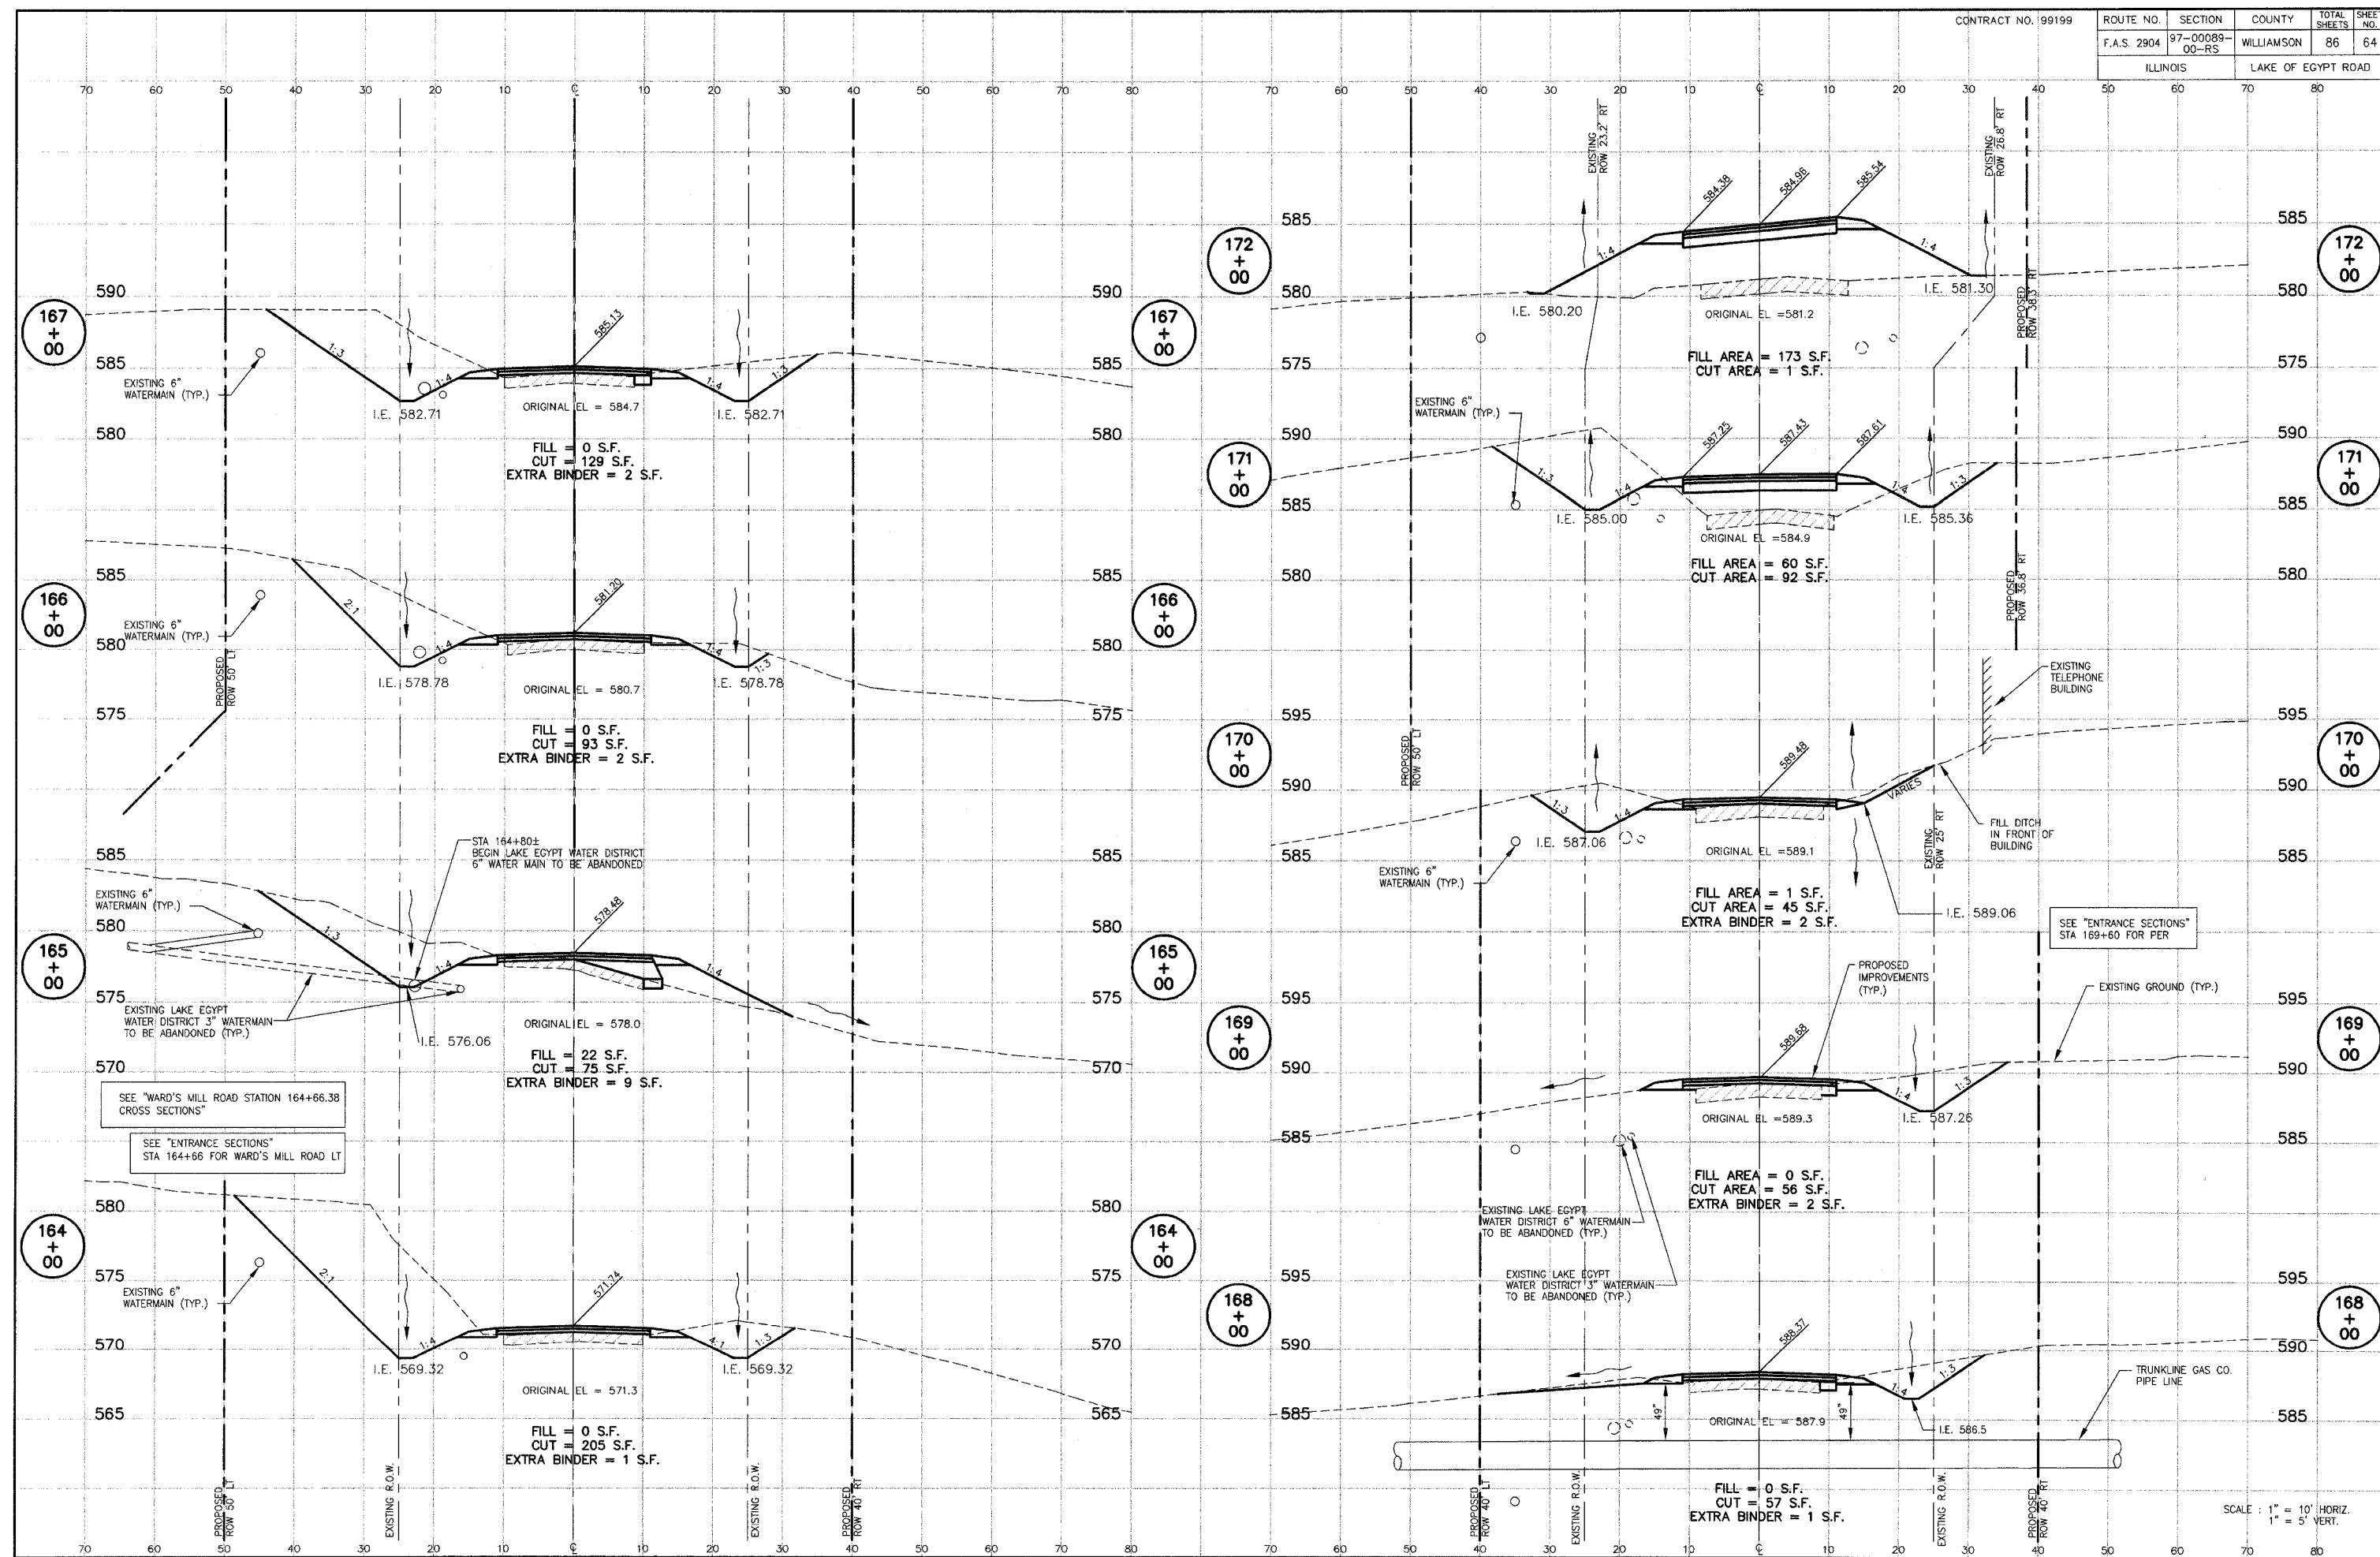


LAKE OF EGYPT ROAD CROSS SECTIONS - STA. 164+00 TO STA. 172+00

P:\00044\Combined Plans\64.RCD\17001.DWG, 2/16/2007 1:54:17 PM


ROUTE NO.	SECTION	COUNTY	TOTAL SHEETS	SHEET NO.
F.A.S. 2904	97-00089-00-RS	WILLIAMSON	86	65
ILLINOIS		LAKE OF EGYPT ROAD		

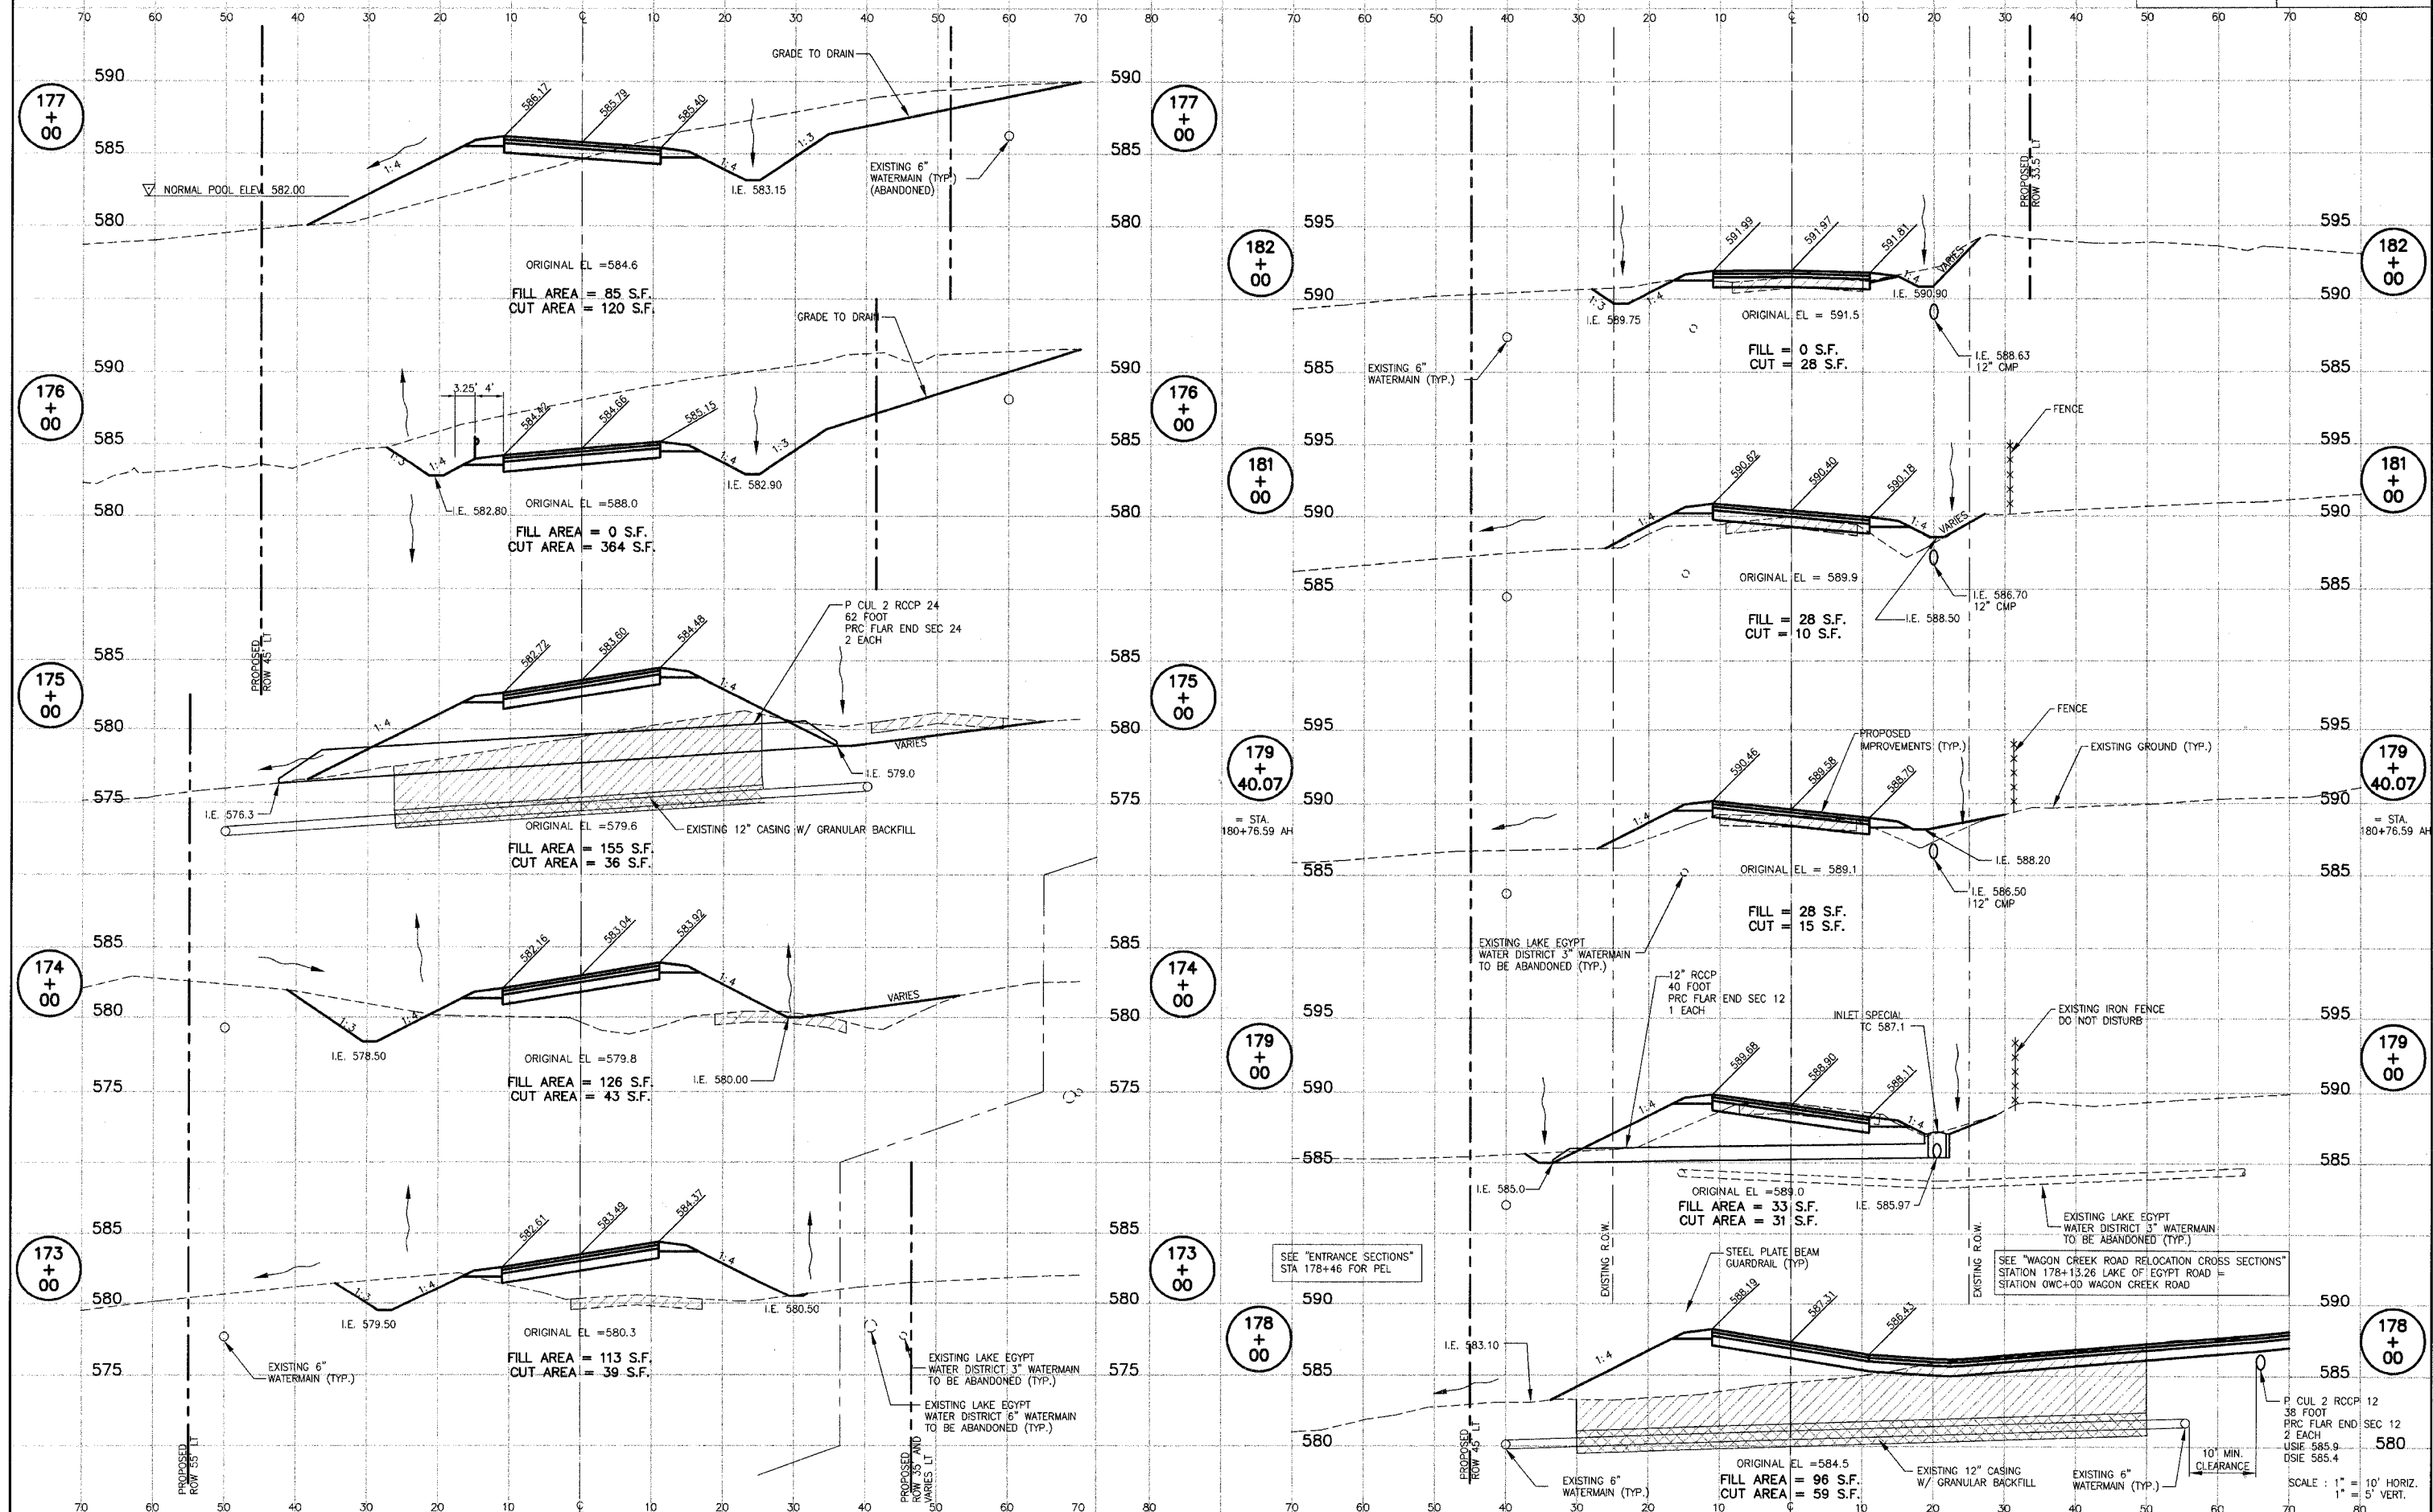


LAKE OF EGYPT ROAD CROSS SECTIONS - STA. 173+00 TO STA. 182+00

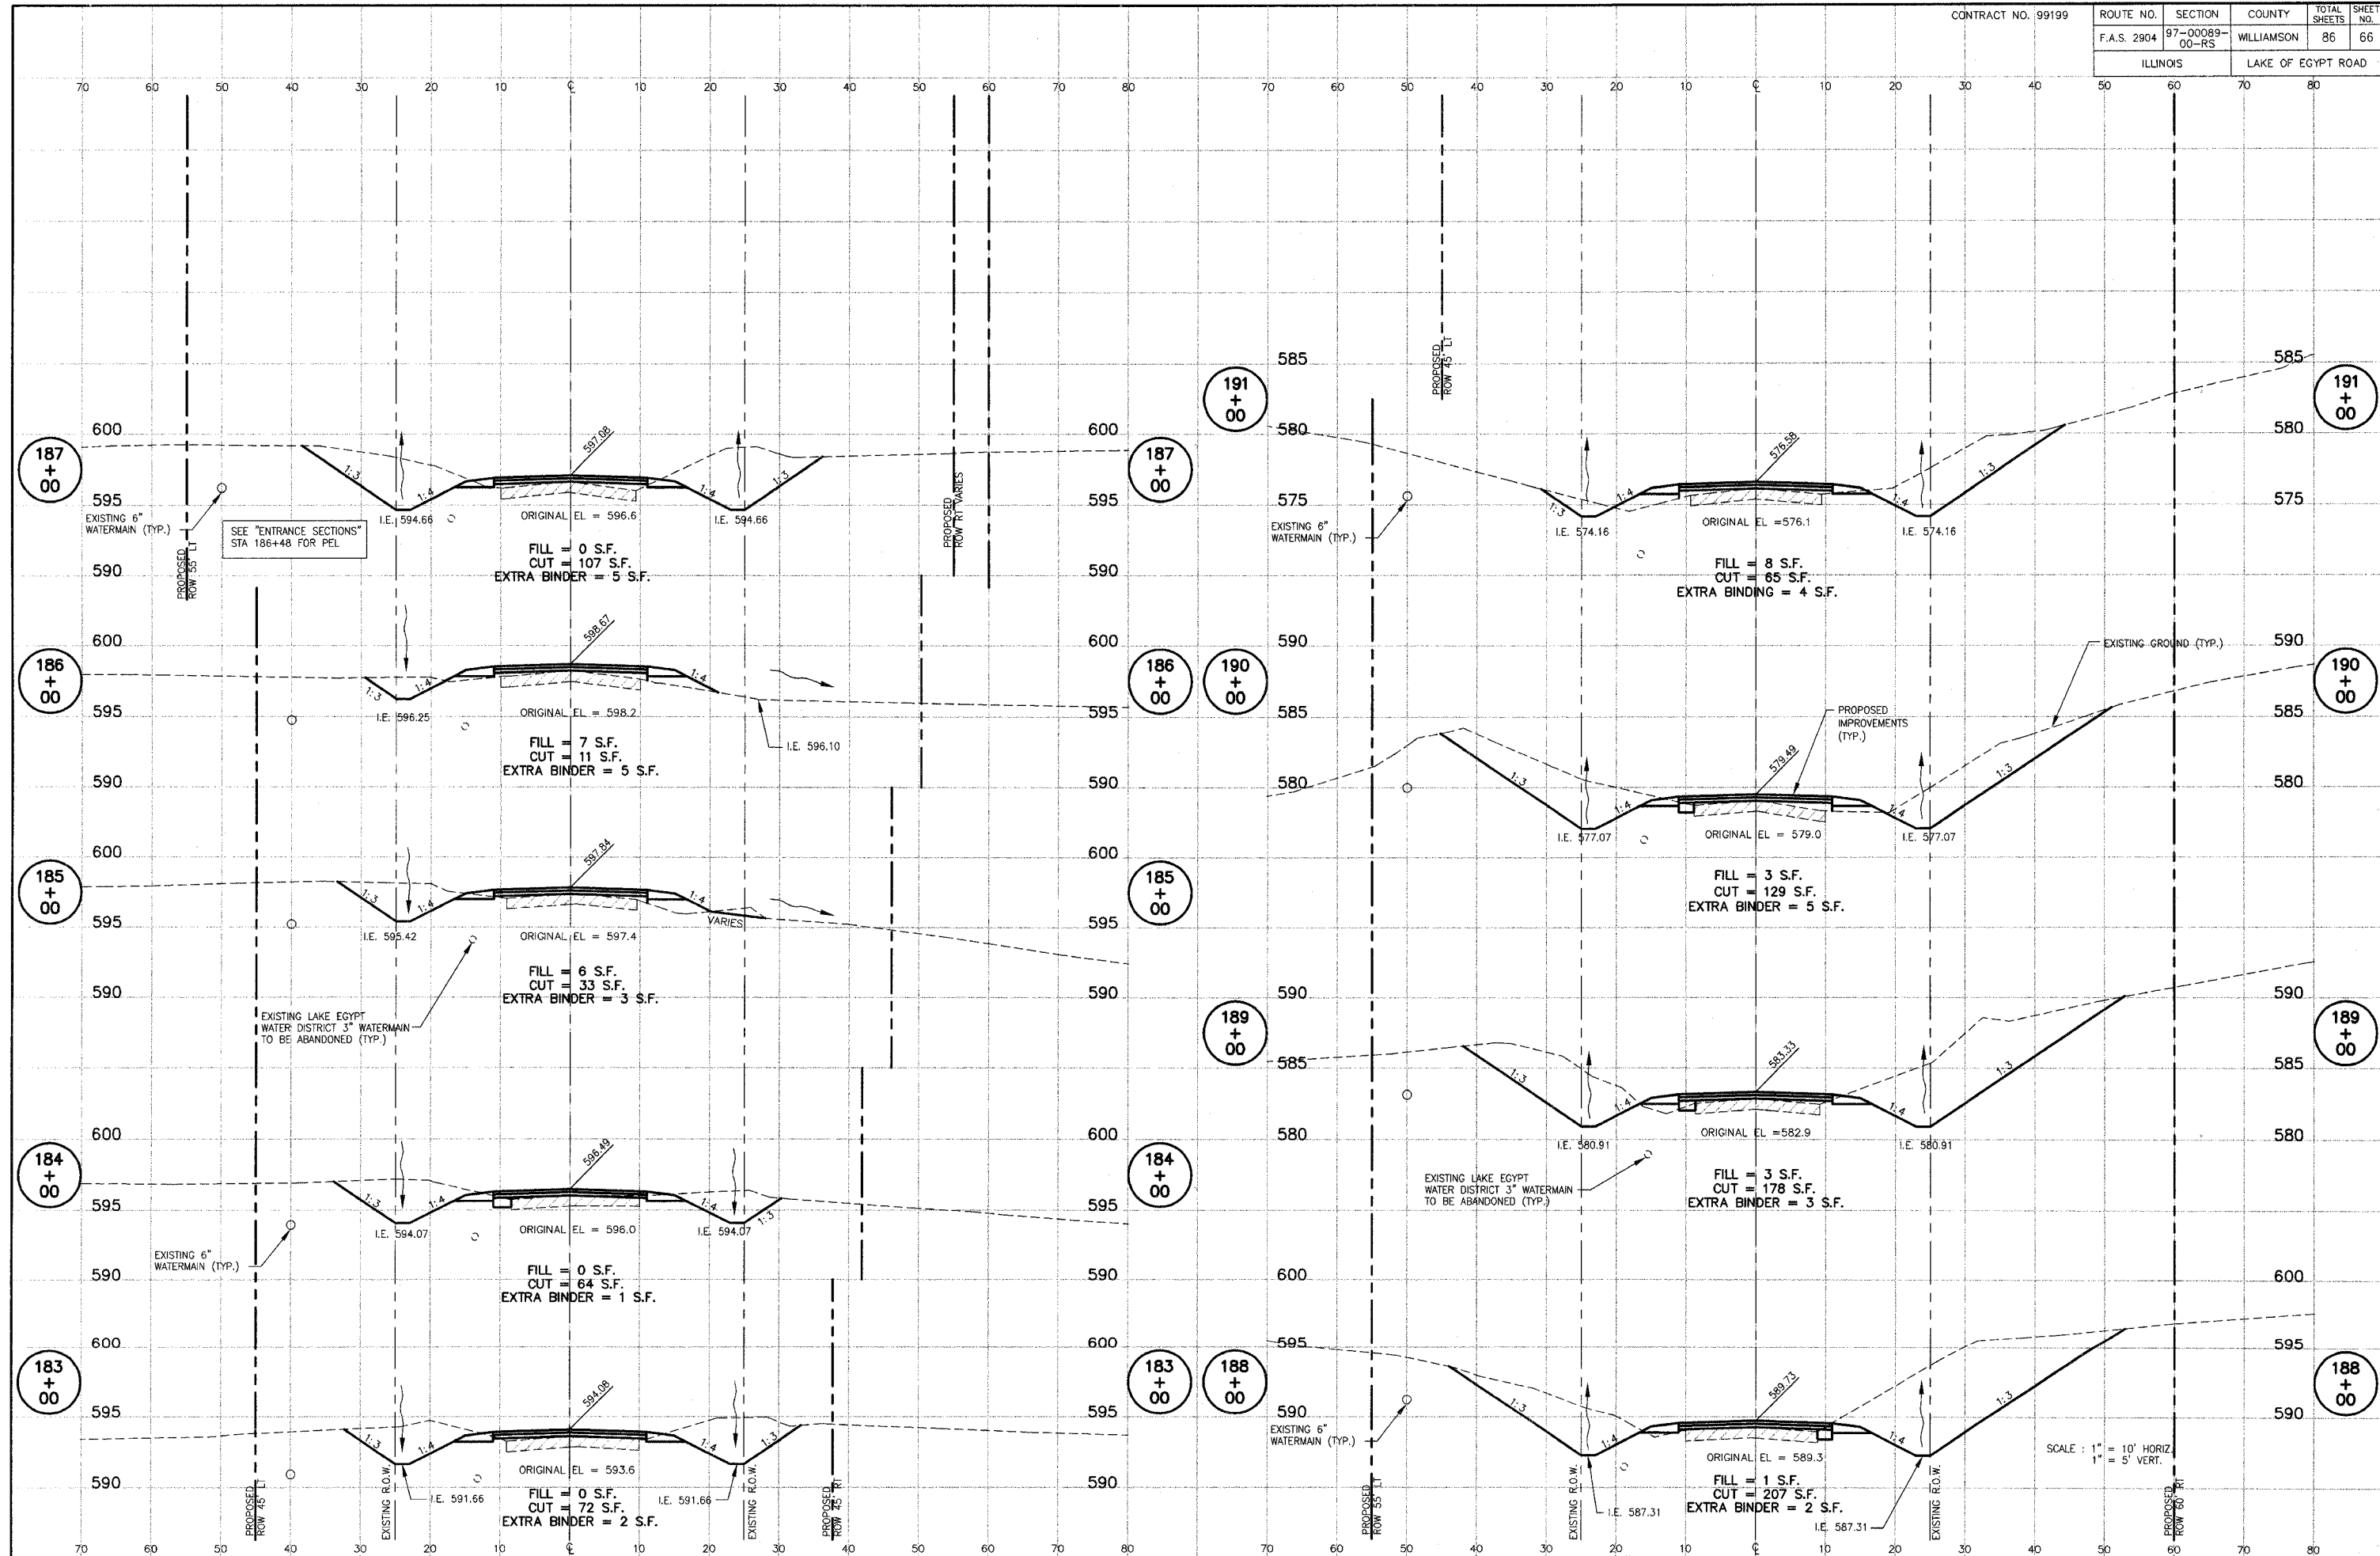


LAKE OF EGYPT ROAD CROSS SECTIONS - STA. 183+00 TO STA. 191+00

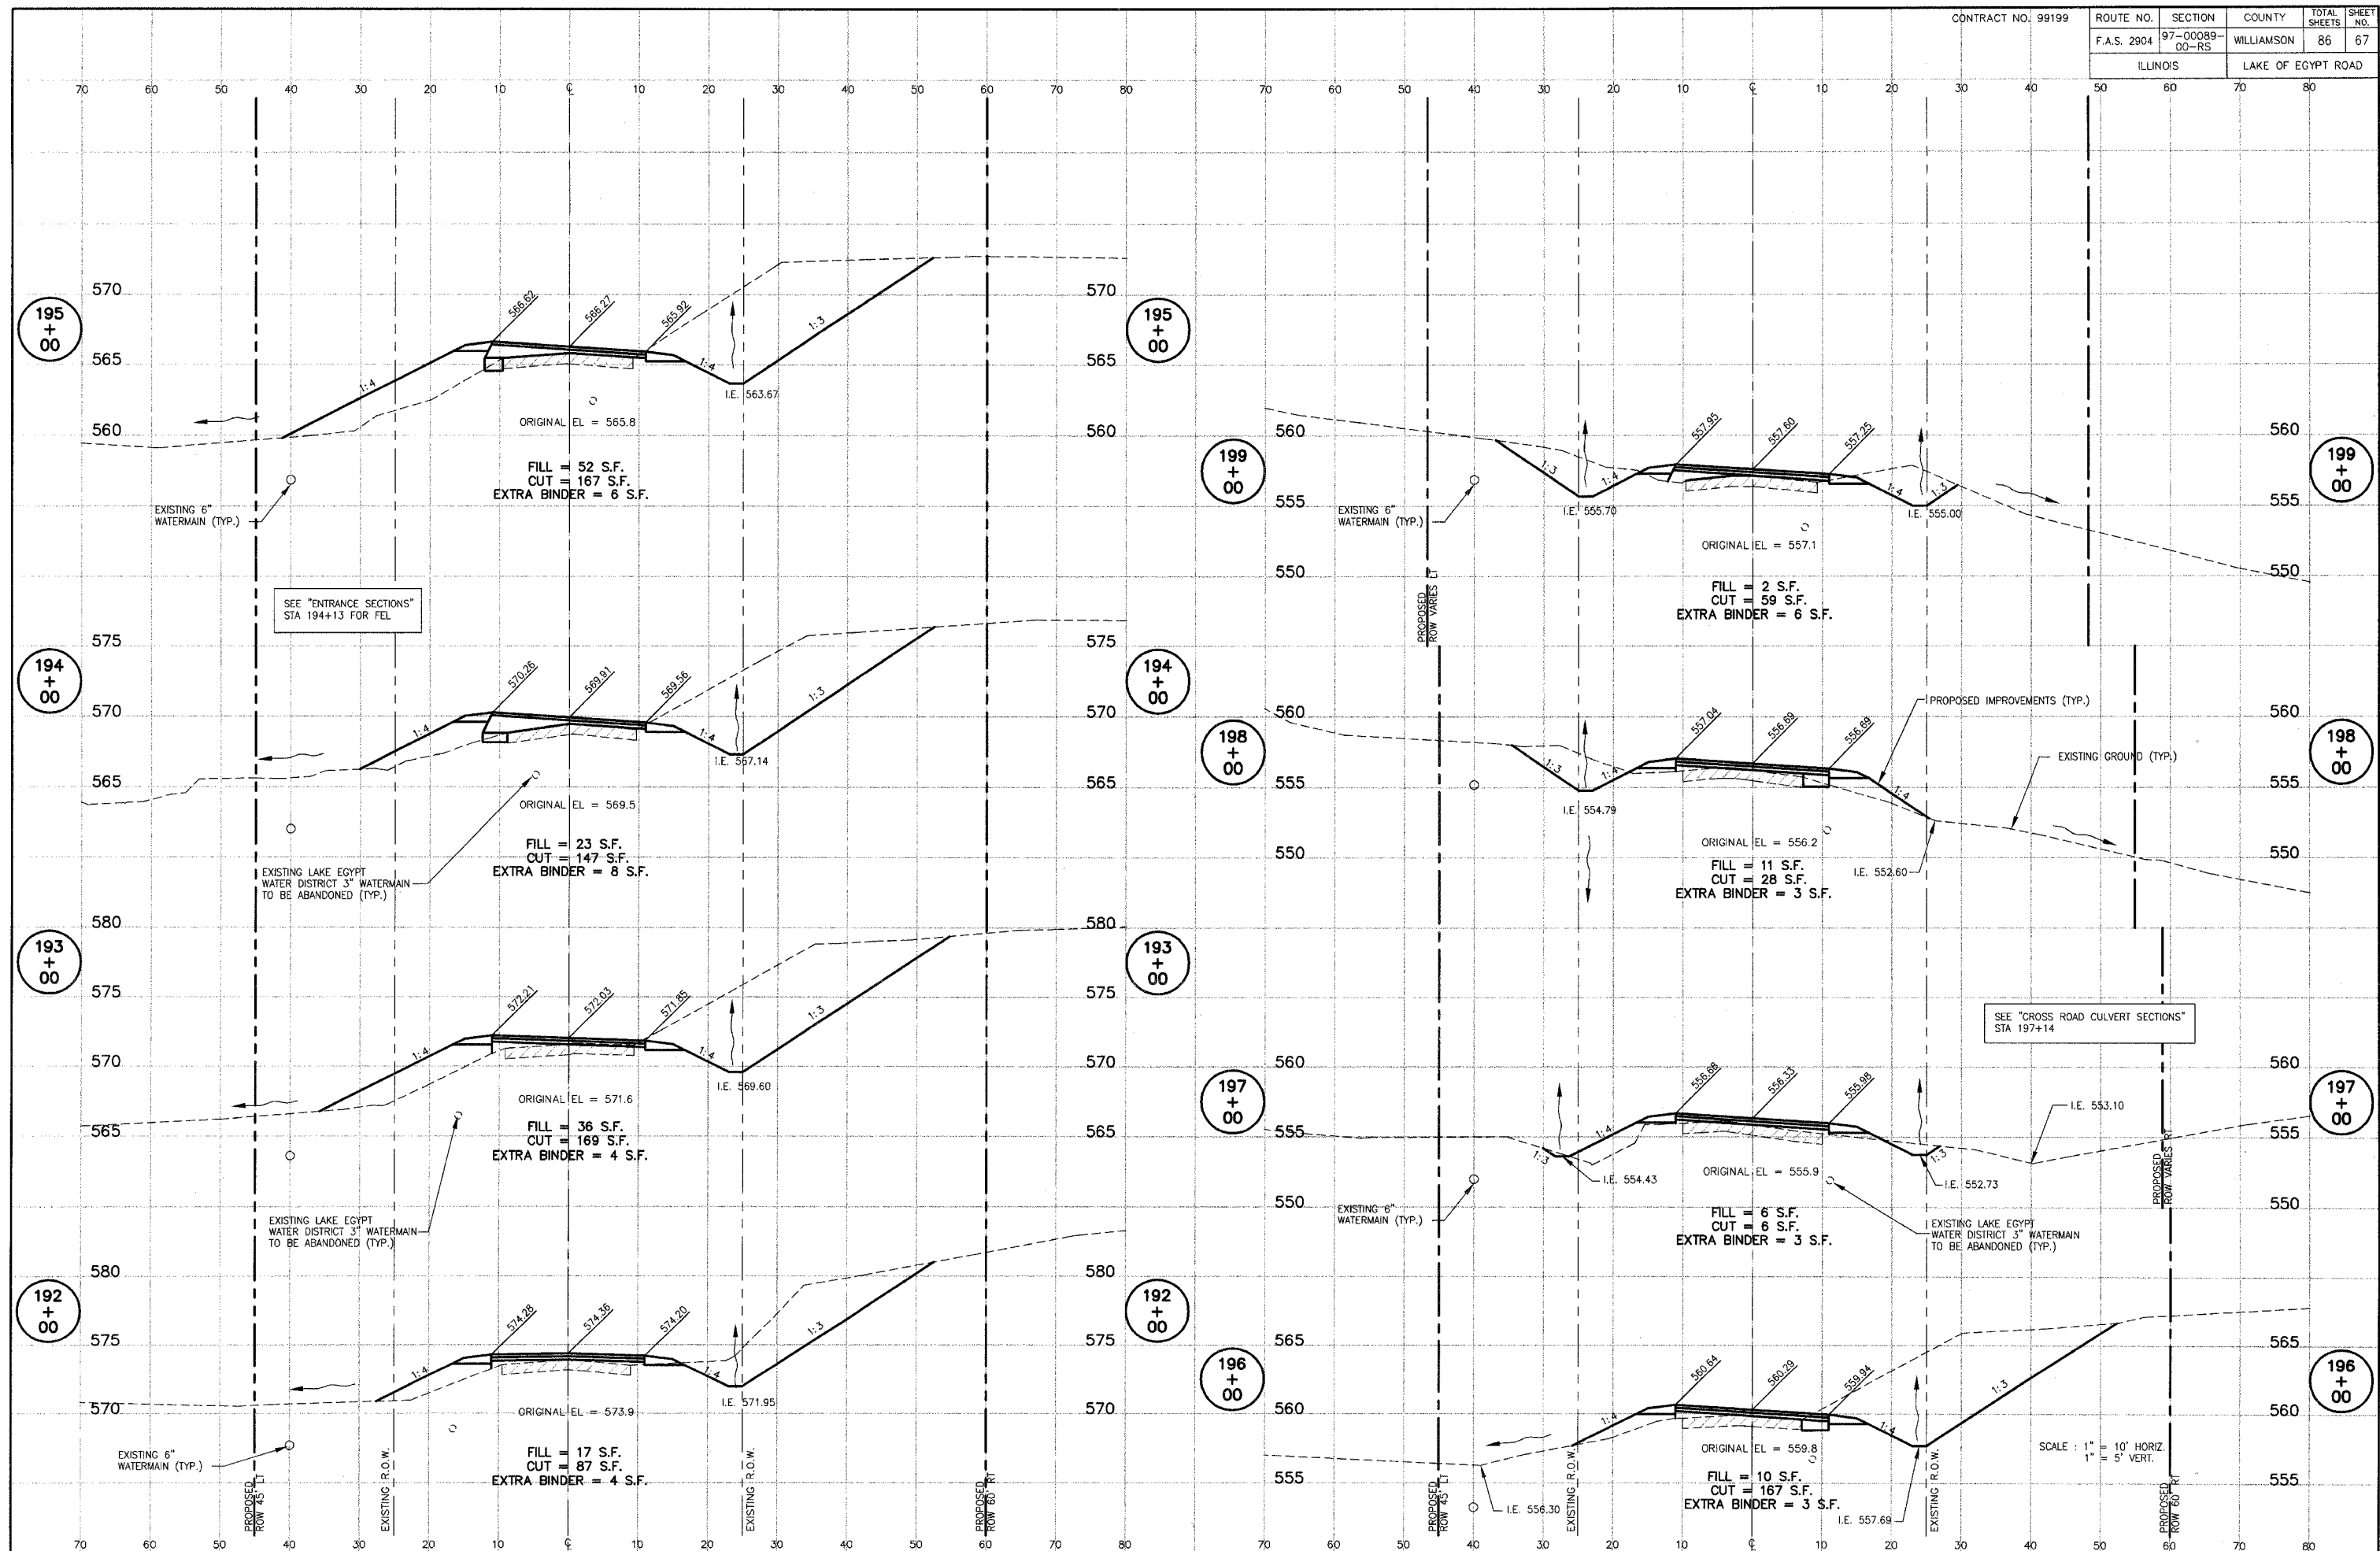

LAKE OF EGYPT ROAD CROSS SECTIONS - STA. 192+00 TO STA. 199+00

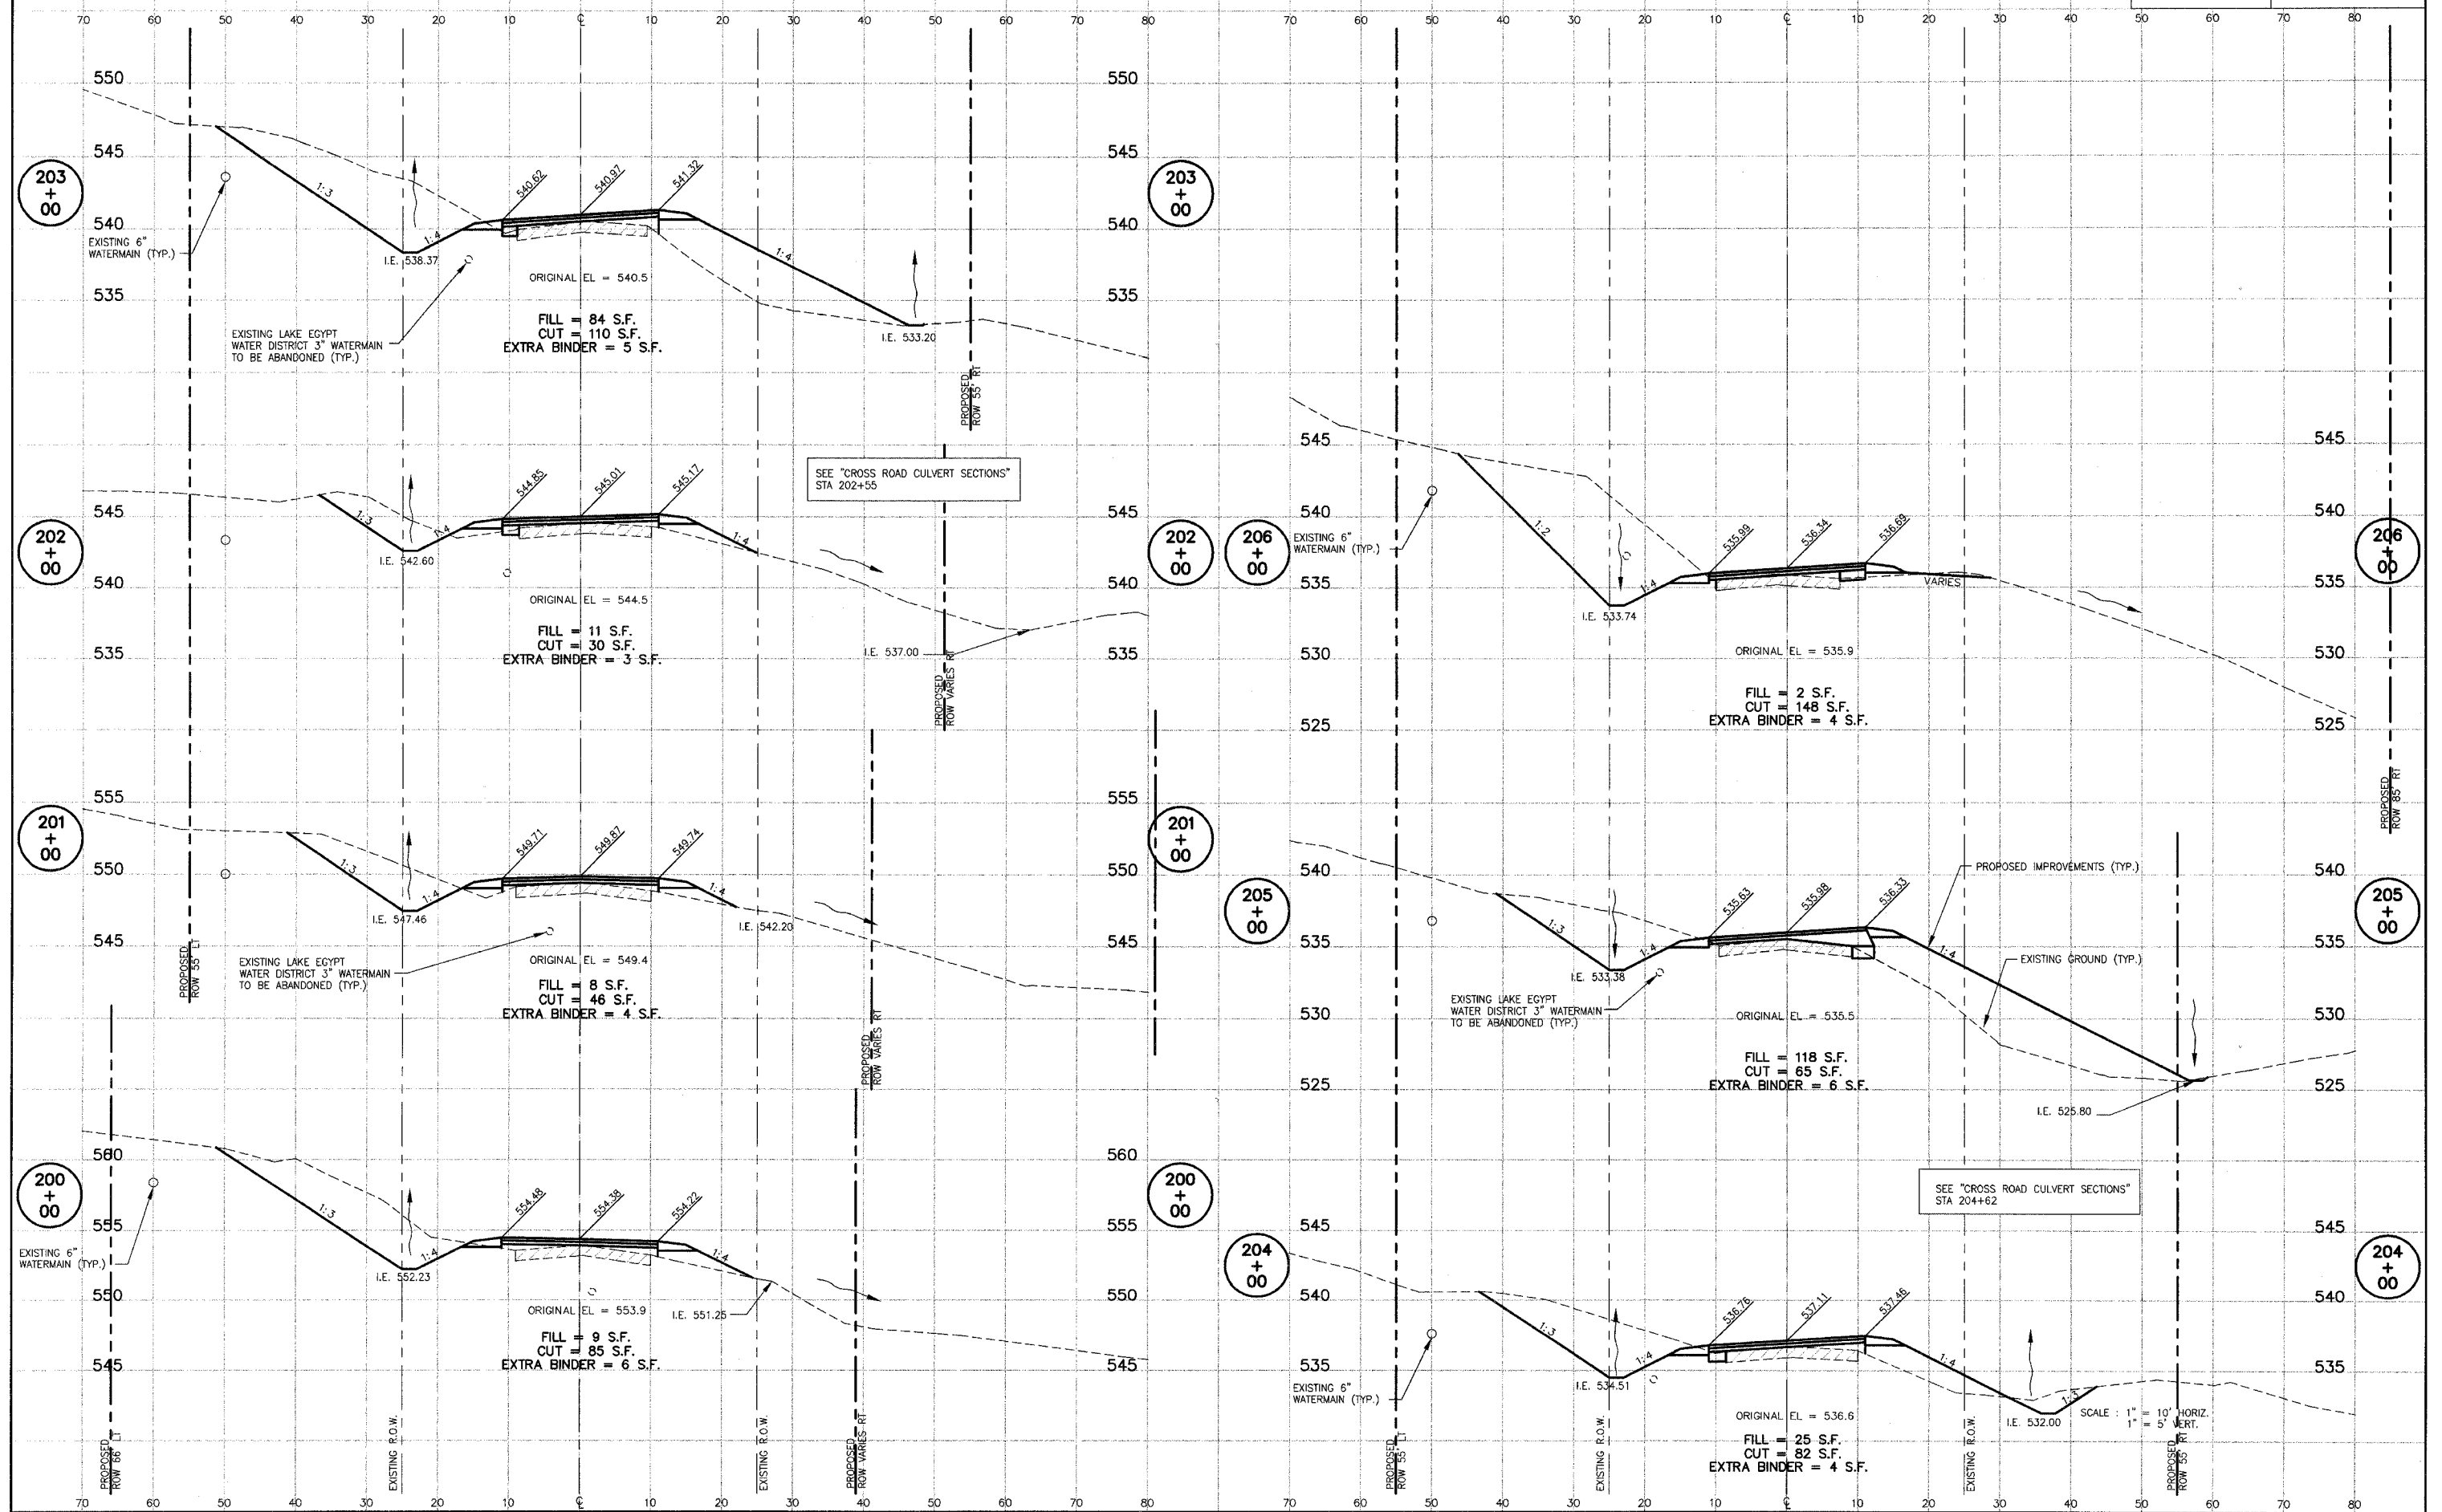


ROUTE NO.	SECTION	COUNTY	TOTAL SHEETS	SHEET NO.
F.A.S. 2904	97-00089-00-RS	WILLIAMSON	86	69
ILLINOIS		LAKE OF EGYPT ROAD		

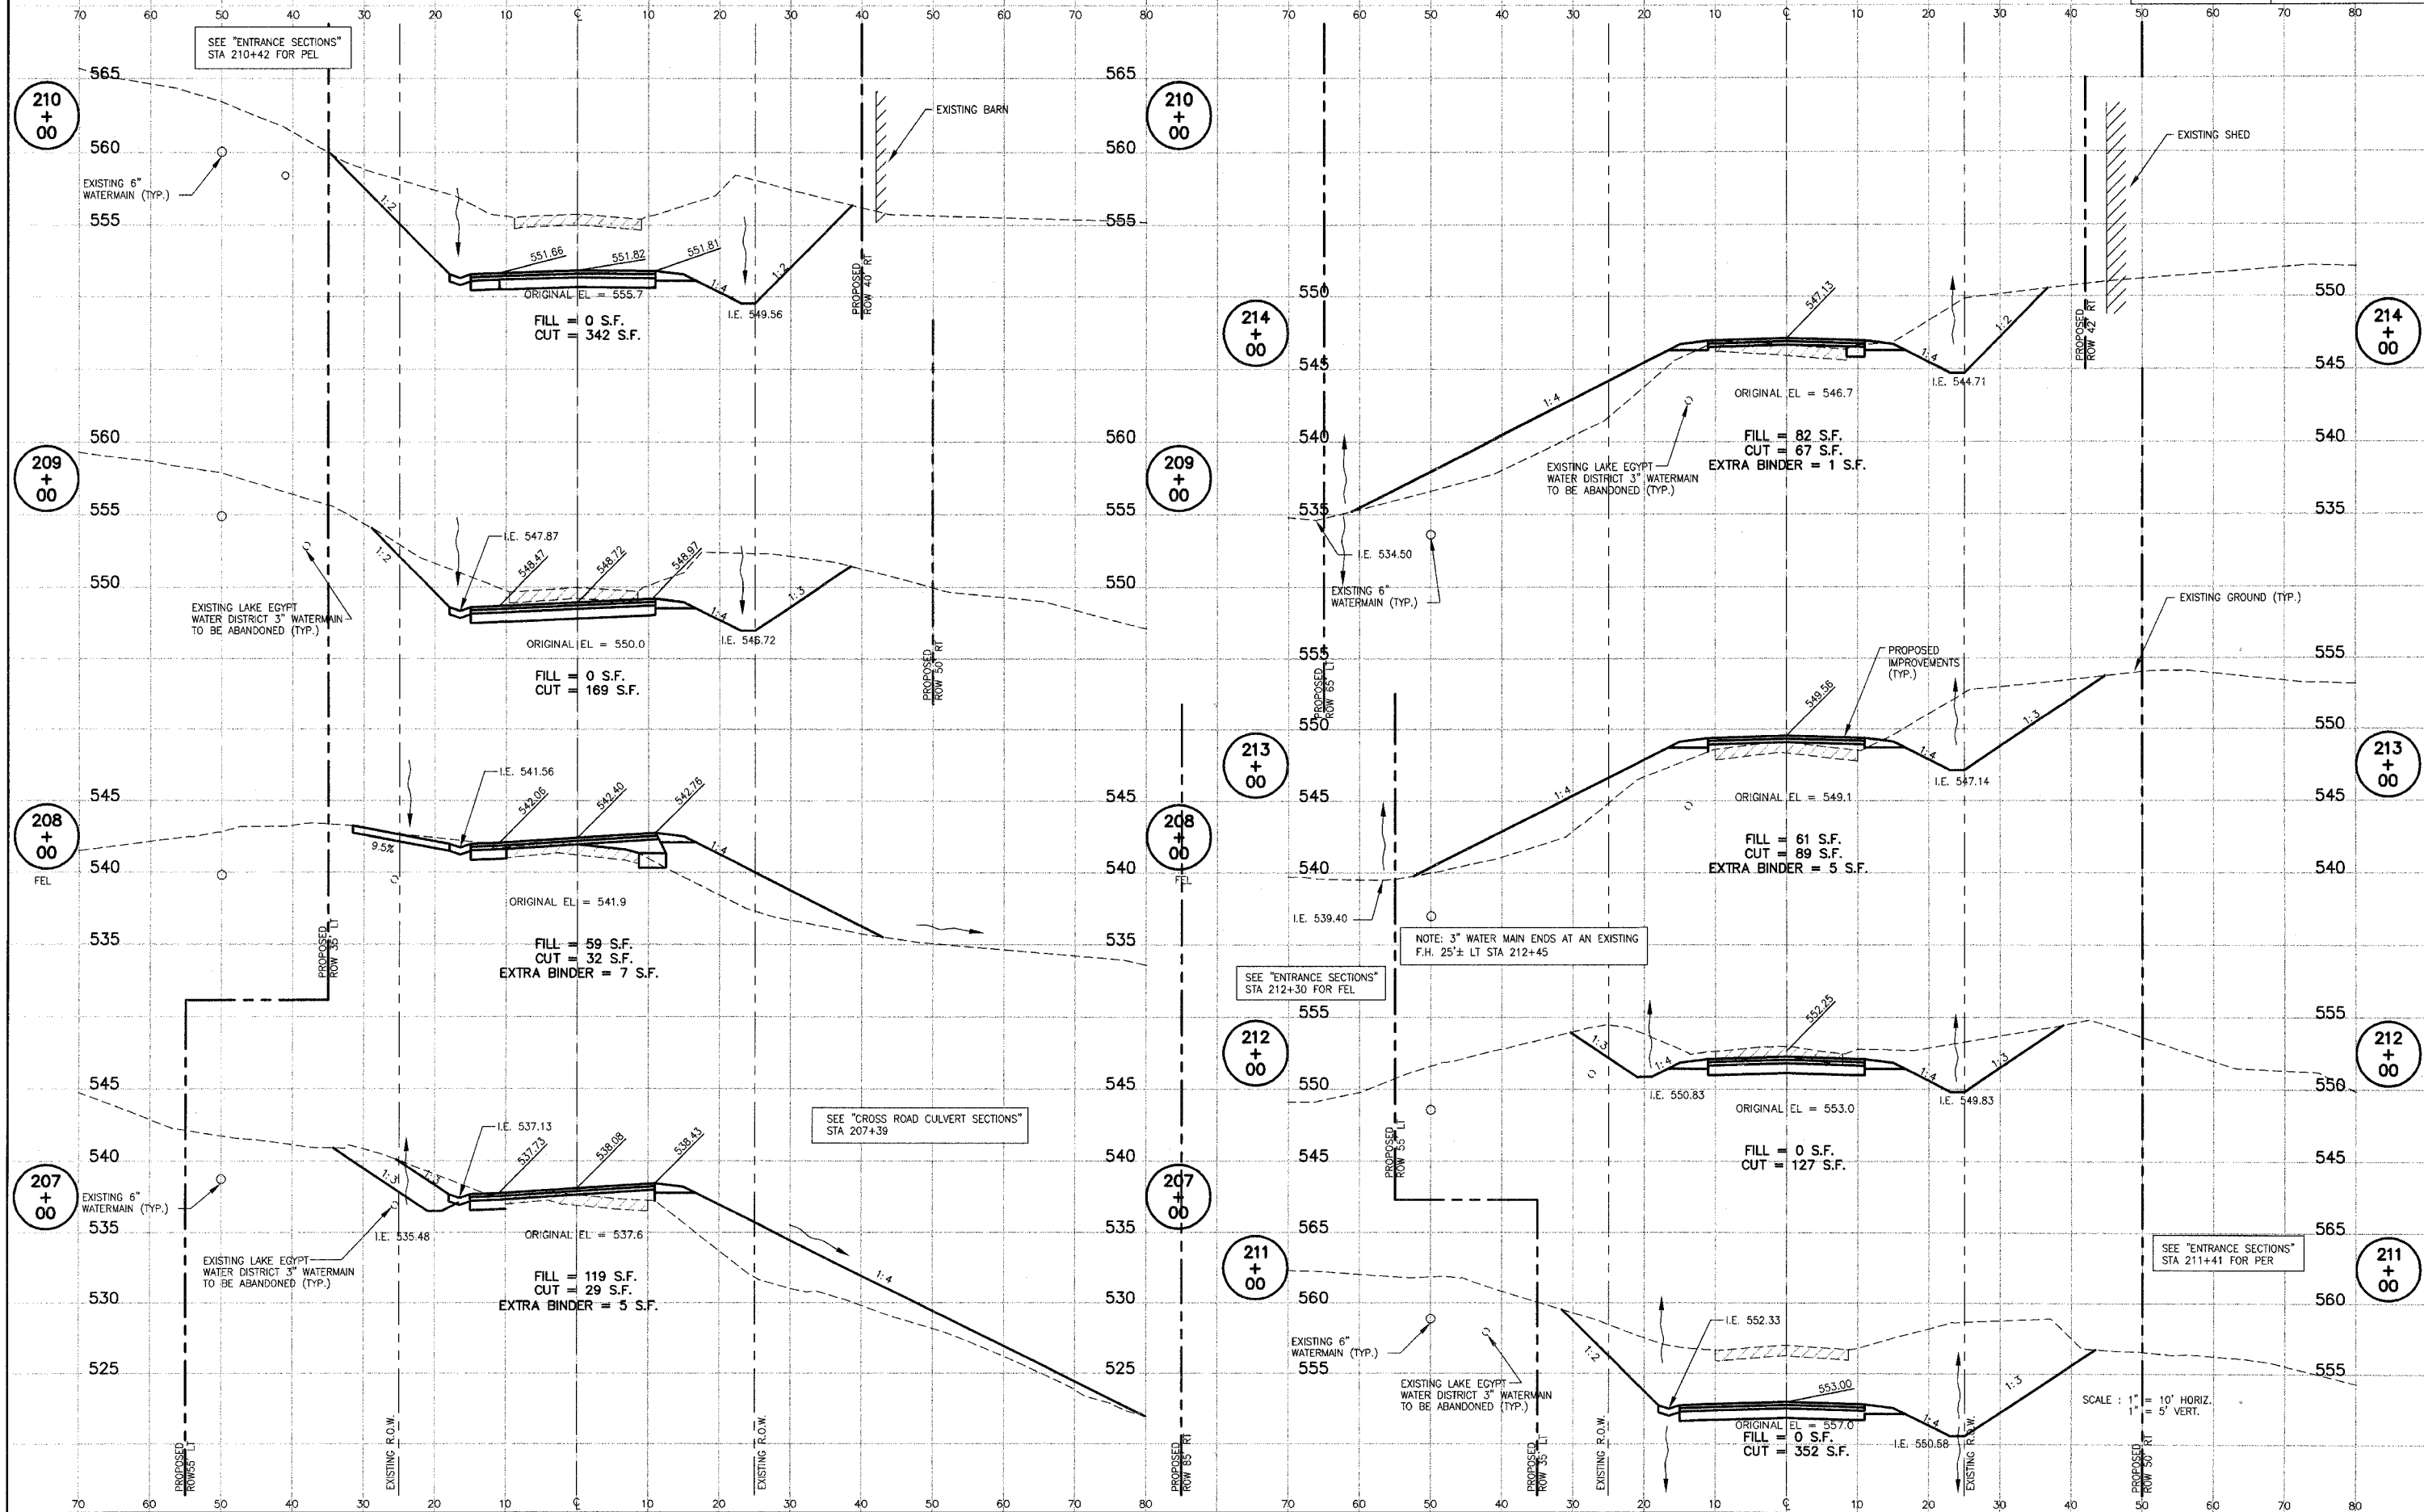


LAKE OF EGYPT ROAD CROSS SECTIONS - STA. 207+00 TO STA. 214+00

SEE "CROSS ROAD CULVERT SECTIONS" STA 218+82

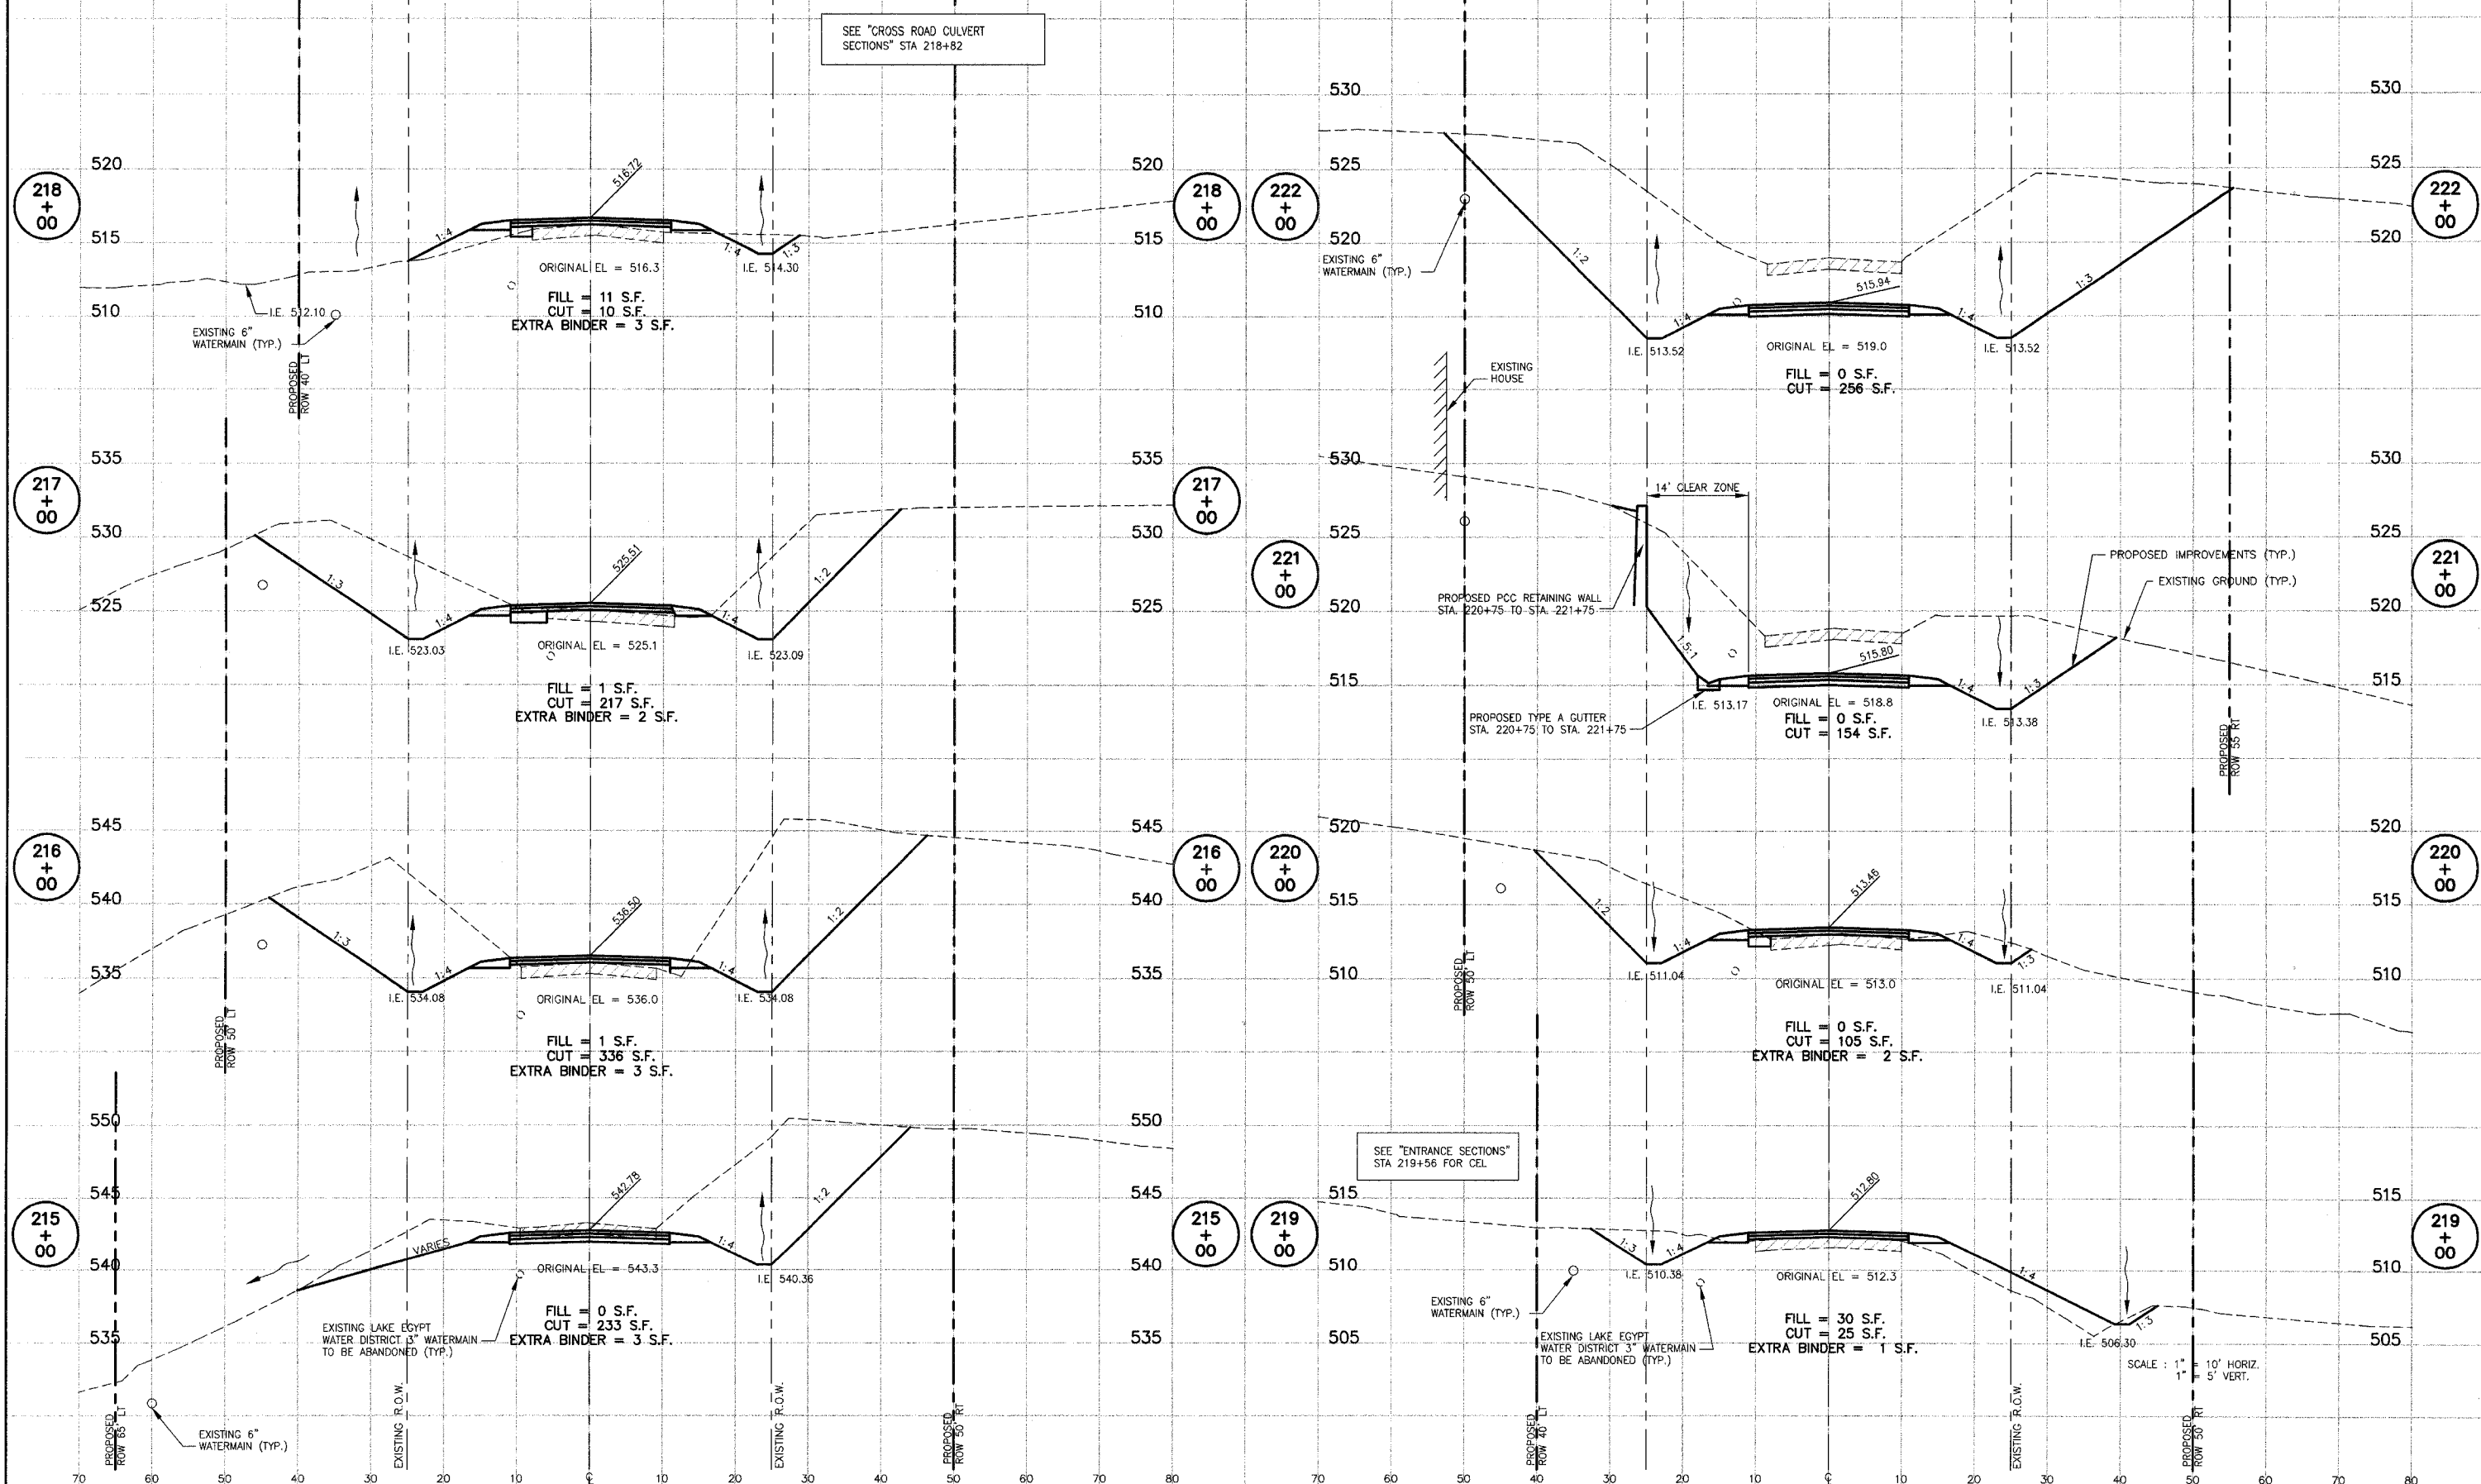


LAKE OF EGYPT ROAD CROSS SECTIONS - STA. 215+00 TO STA. 222+00

ROUTE NO.	SECTION	COUNTY	TOTAL SHEETS	SHEET NO.
F.A.S. 2904	97-00089-00-RS	WILLIAMSON	86	71
ILLINOIS		LAKE OF EGYPT ROAD		

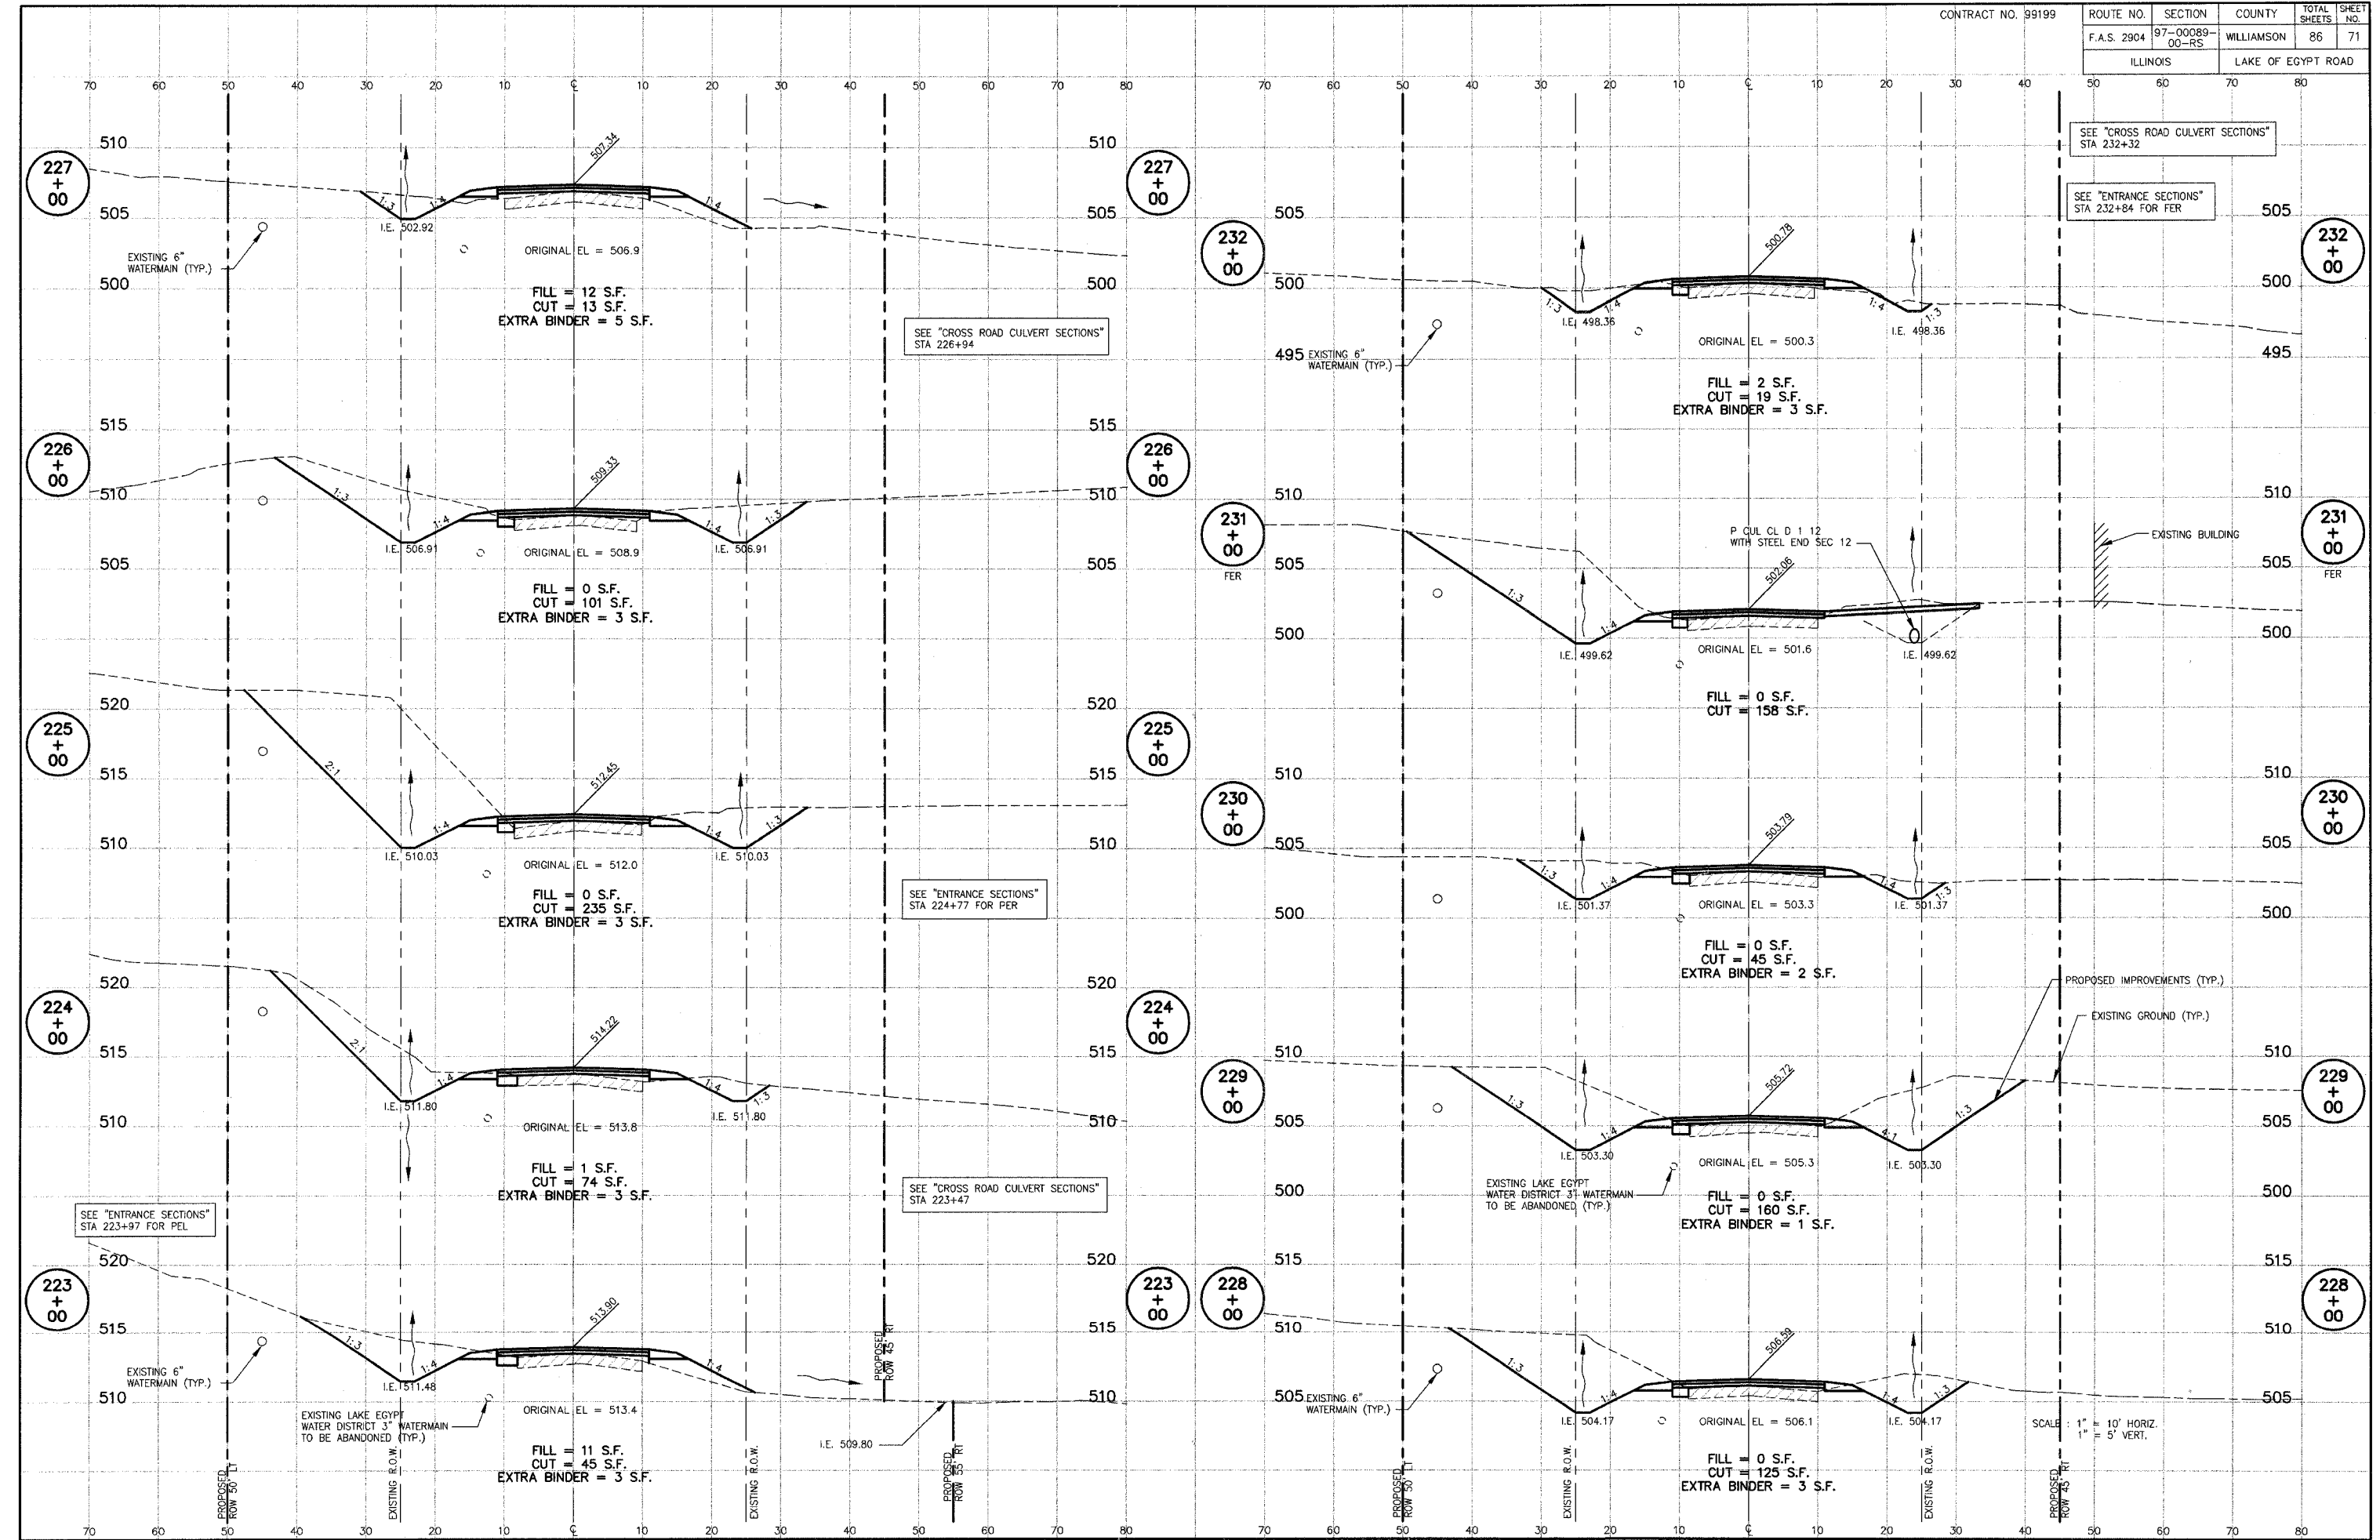


LAKE OF EGYPT ROAD CROSS SECTIONS - STA. 223+00 TO STA. 232+00

P:\0044\Combined Plans\71 RC224001.DWG 3/15/2007 1:28:50 PM

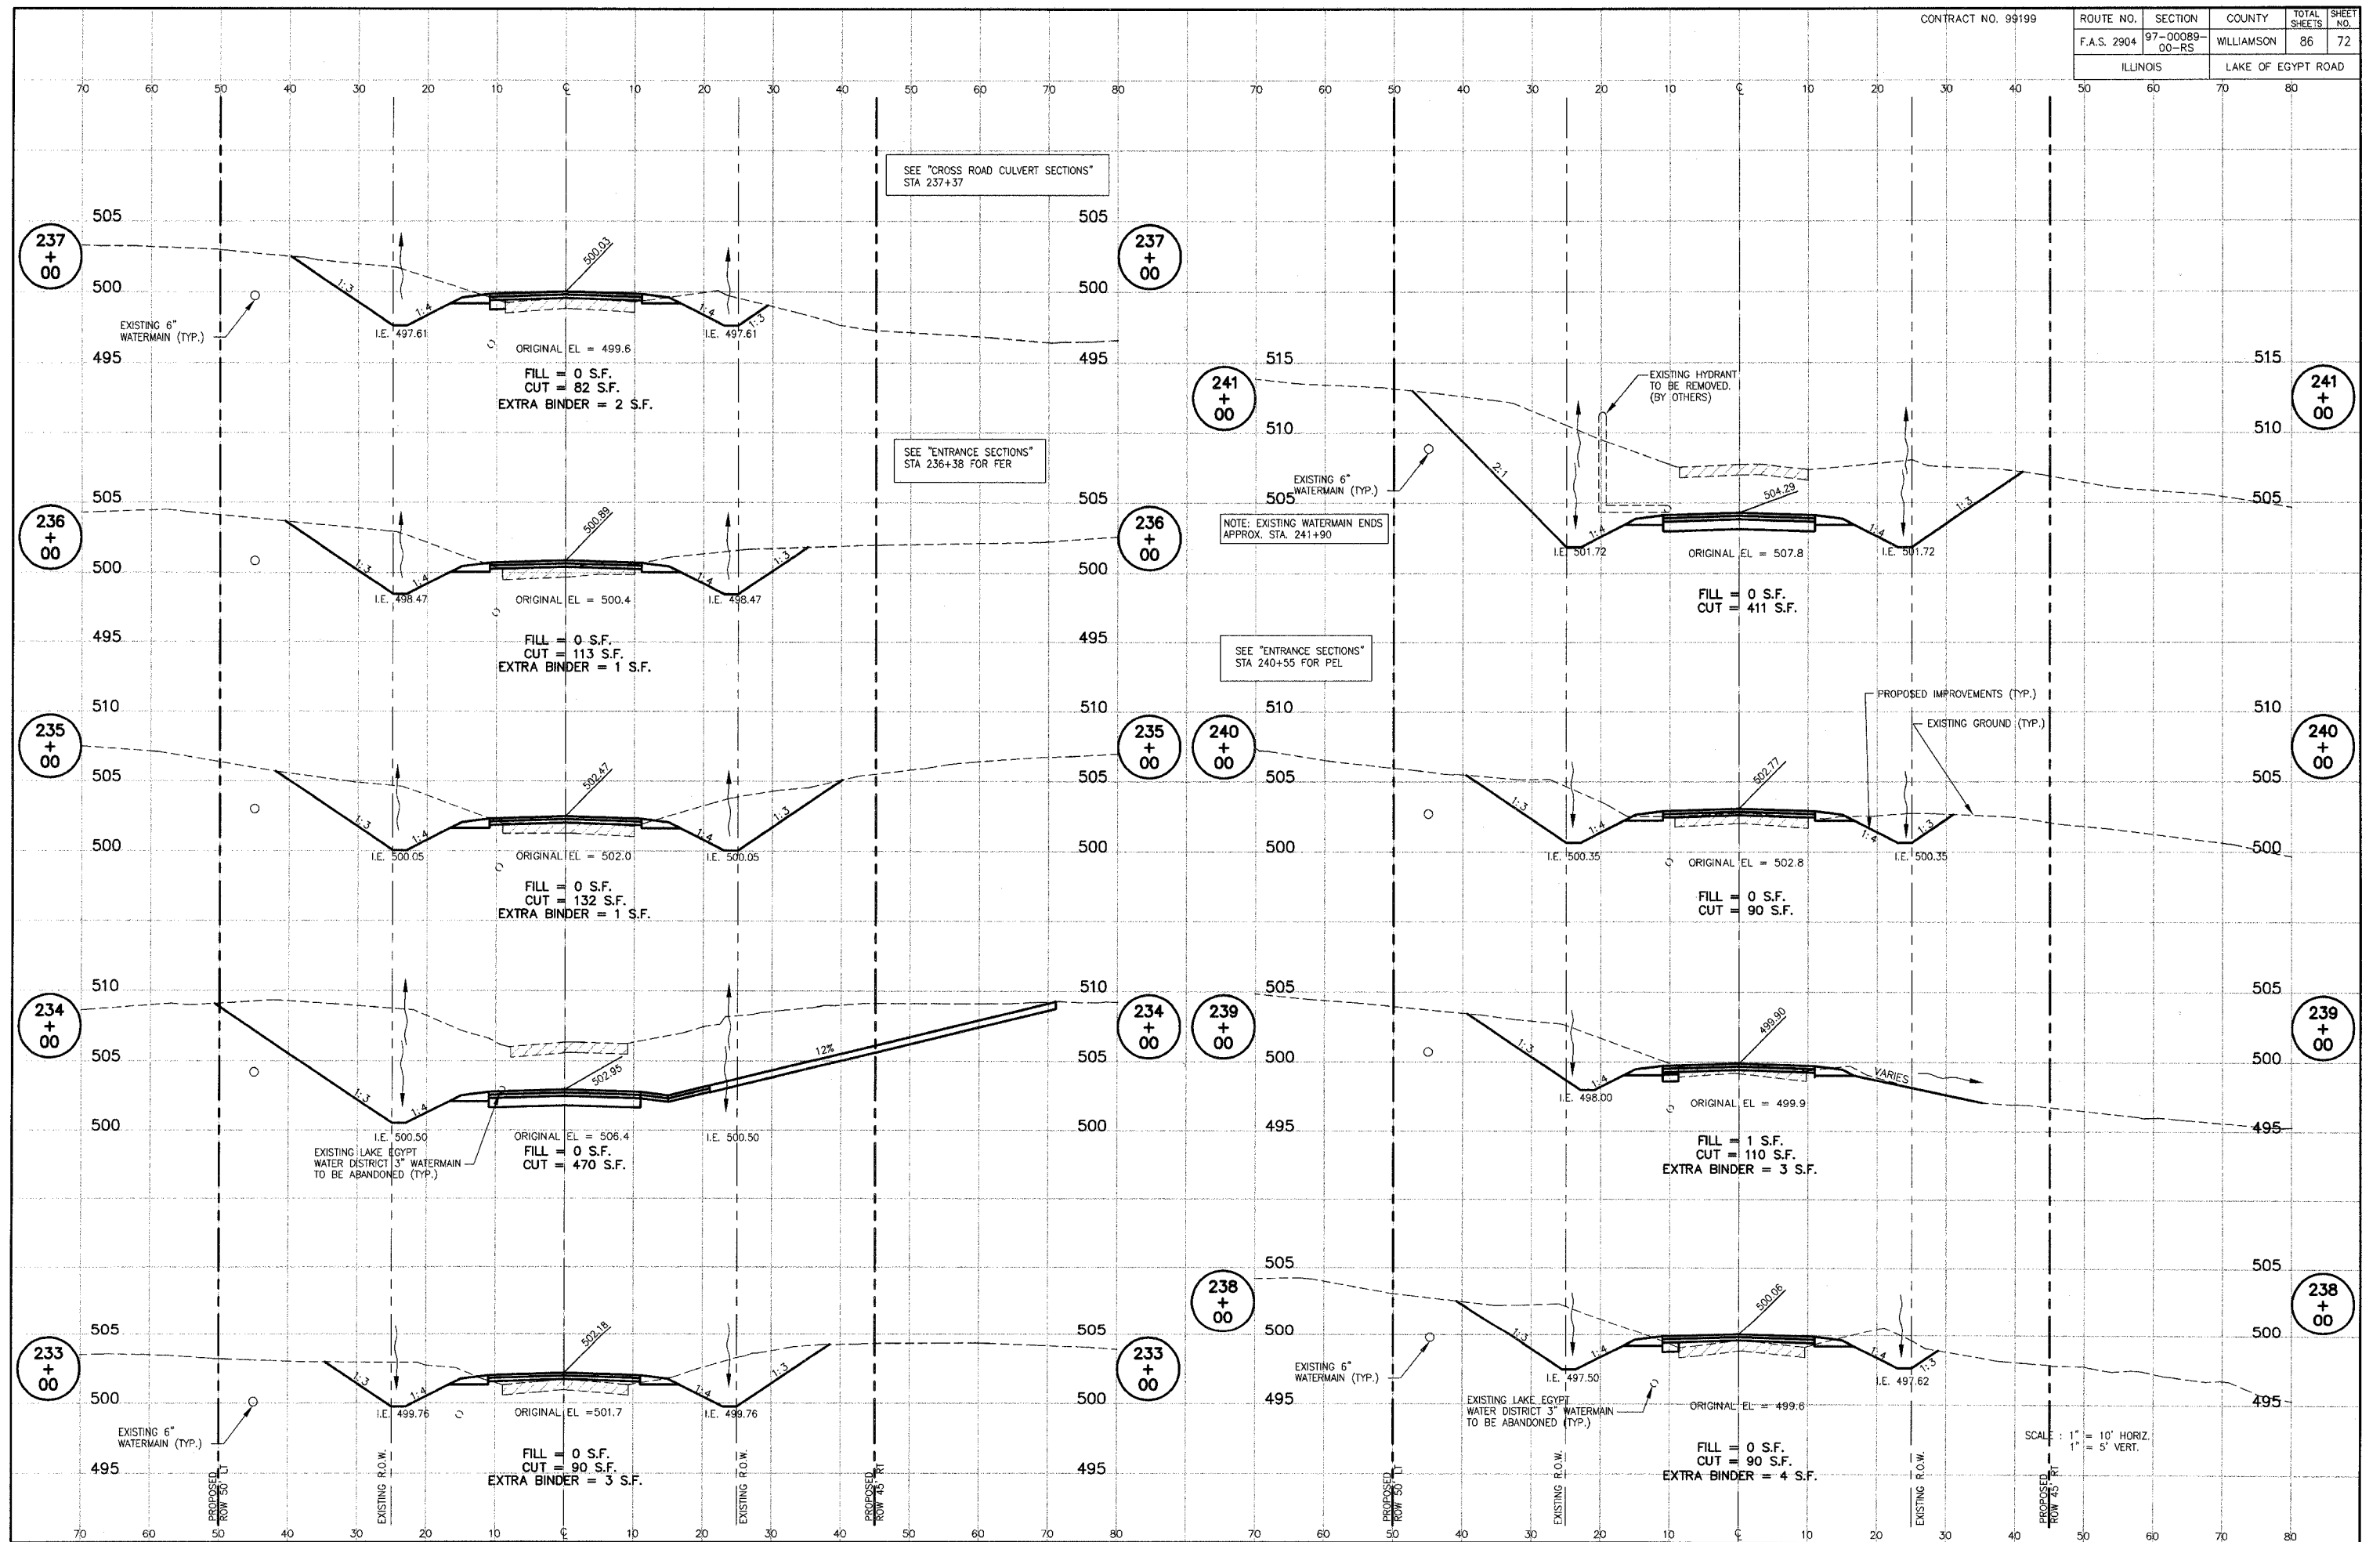


LAKE OF EGYPT ROAD CROSS SECTIONS - STA. 233+00 TO STA. 241+00

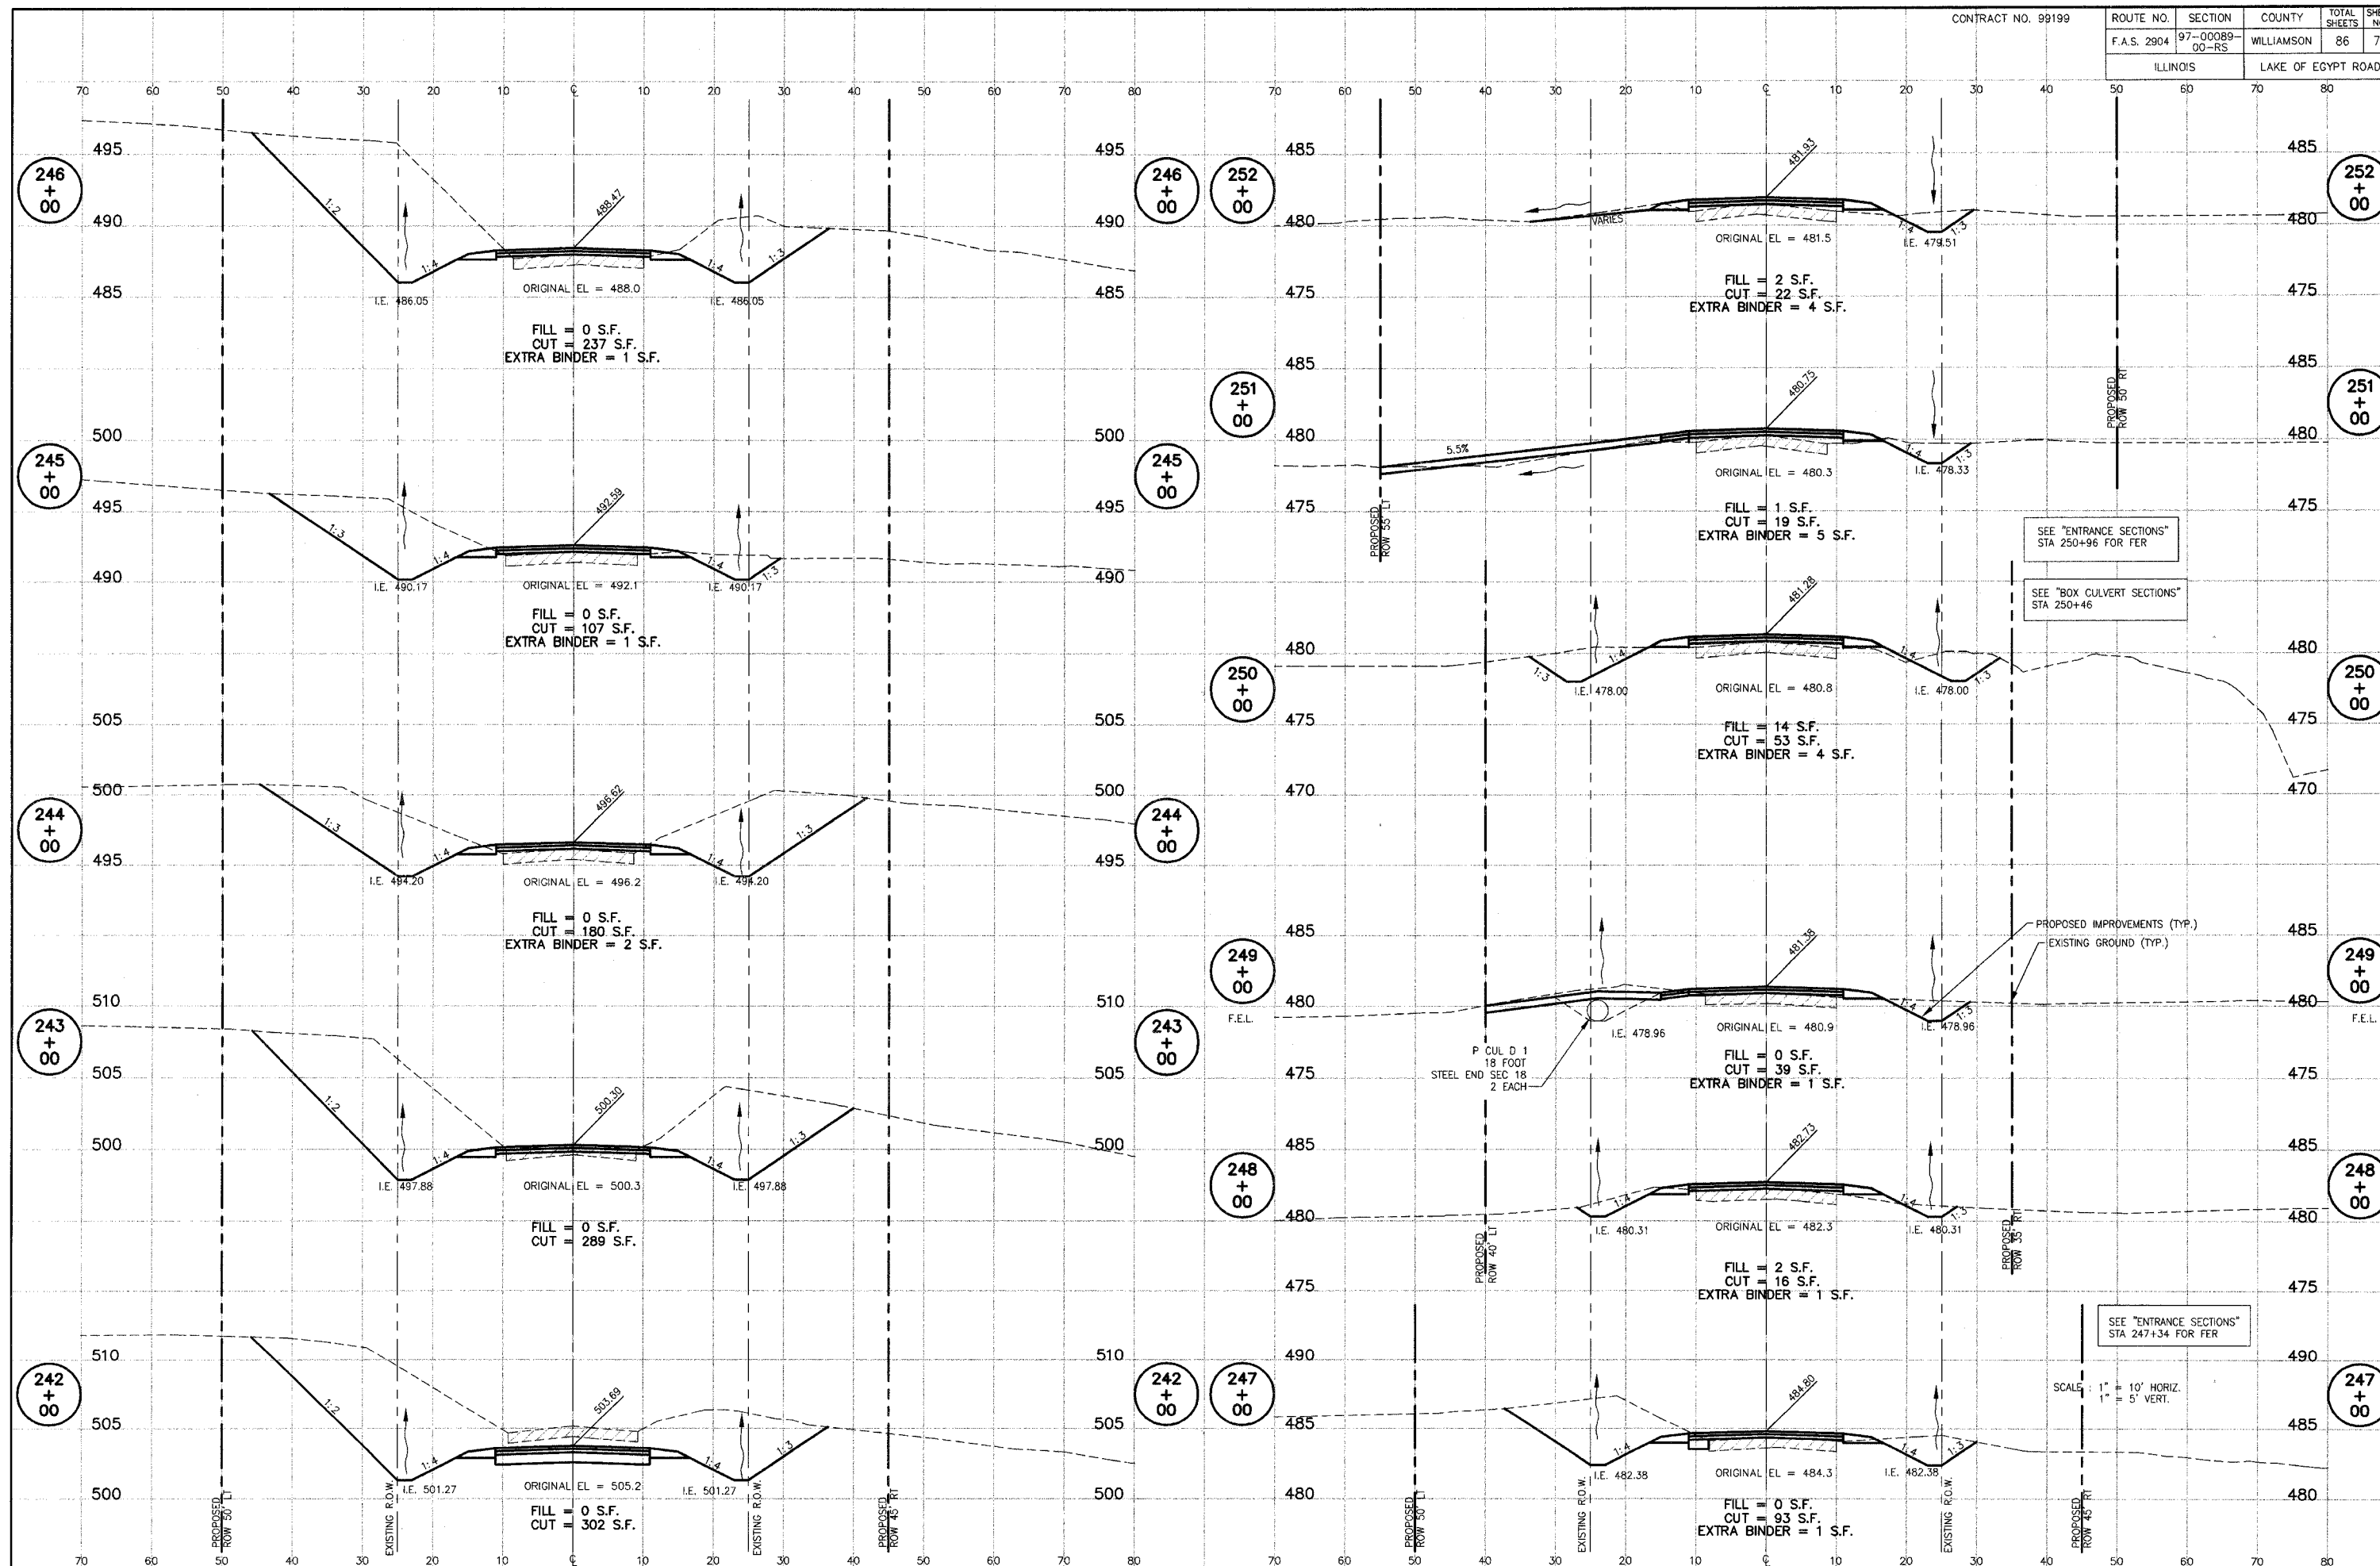


LAKE OF EGYPT ROAD CROSS SECTIONS - STA. 242+00 TO STA. 252+00

ROUTE NO.	SECTION	COUNTY	TOTAL SHEETS	SHEET NO.
F.A.S. 2904	97-00089-00-RS	WILLIAMSON	86	74
ILLINOIS		LAKE OF EGYPT ROAD		

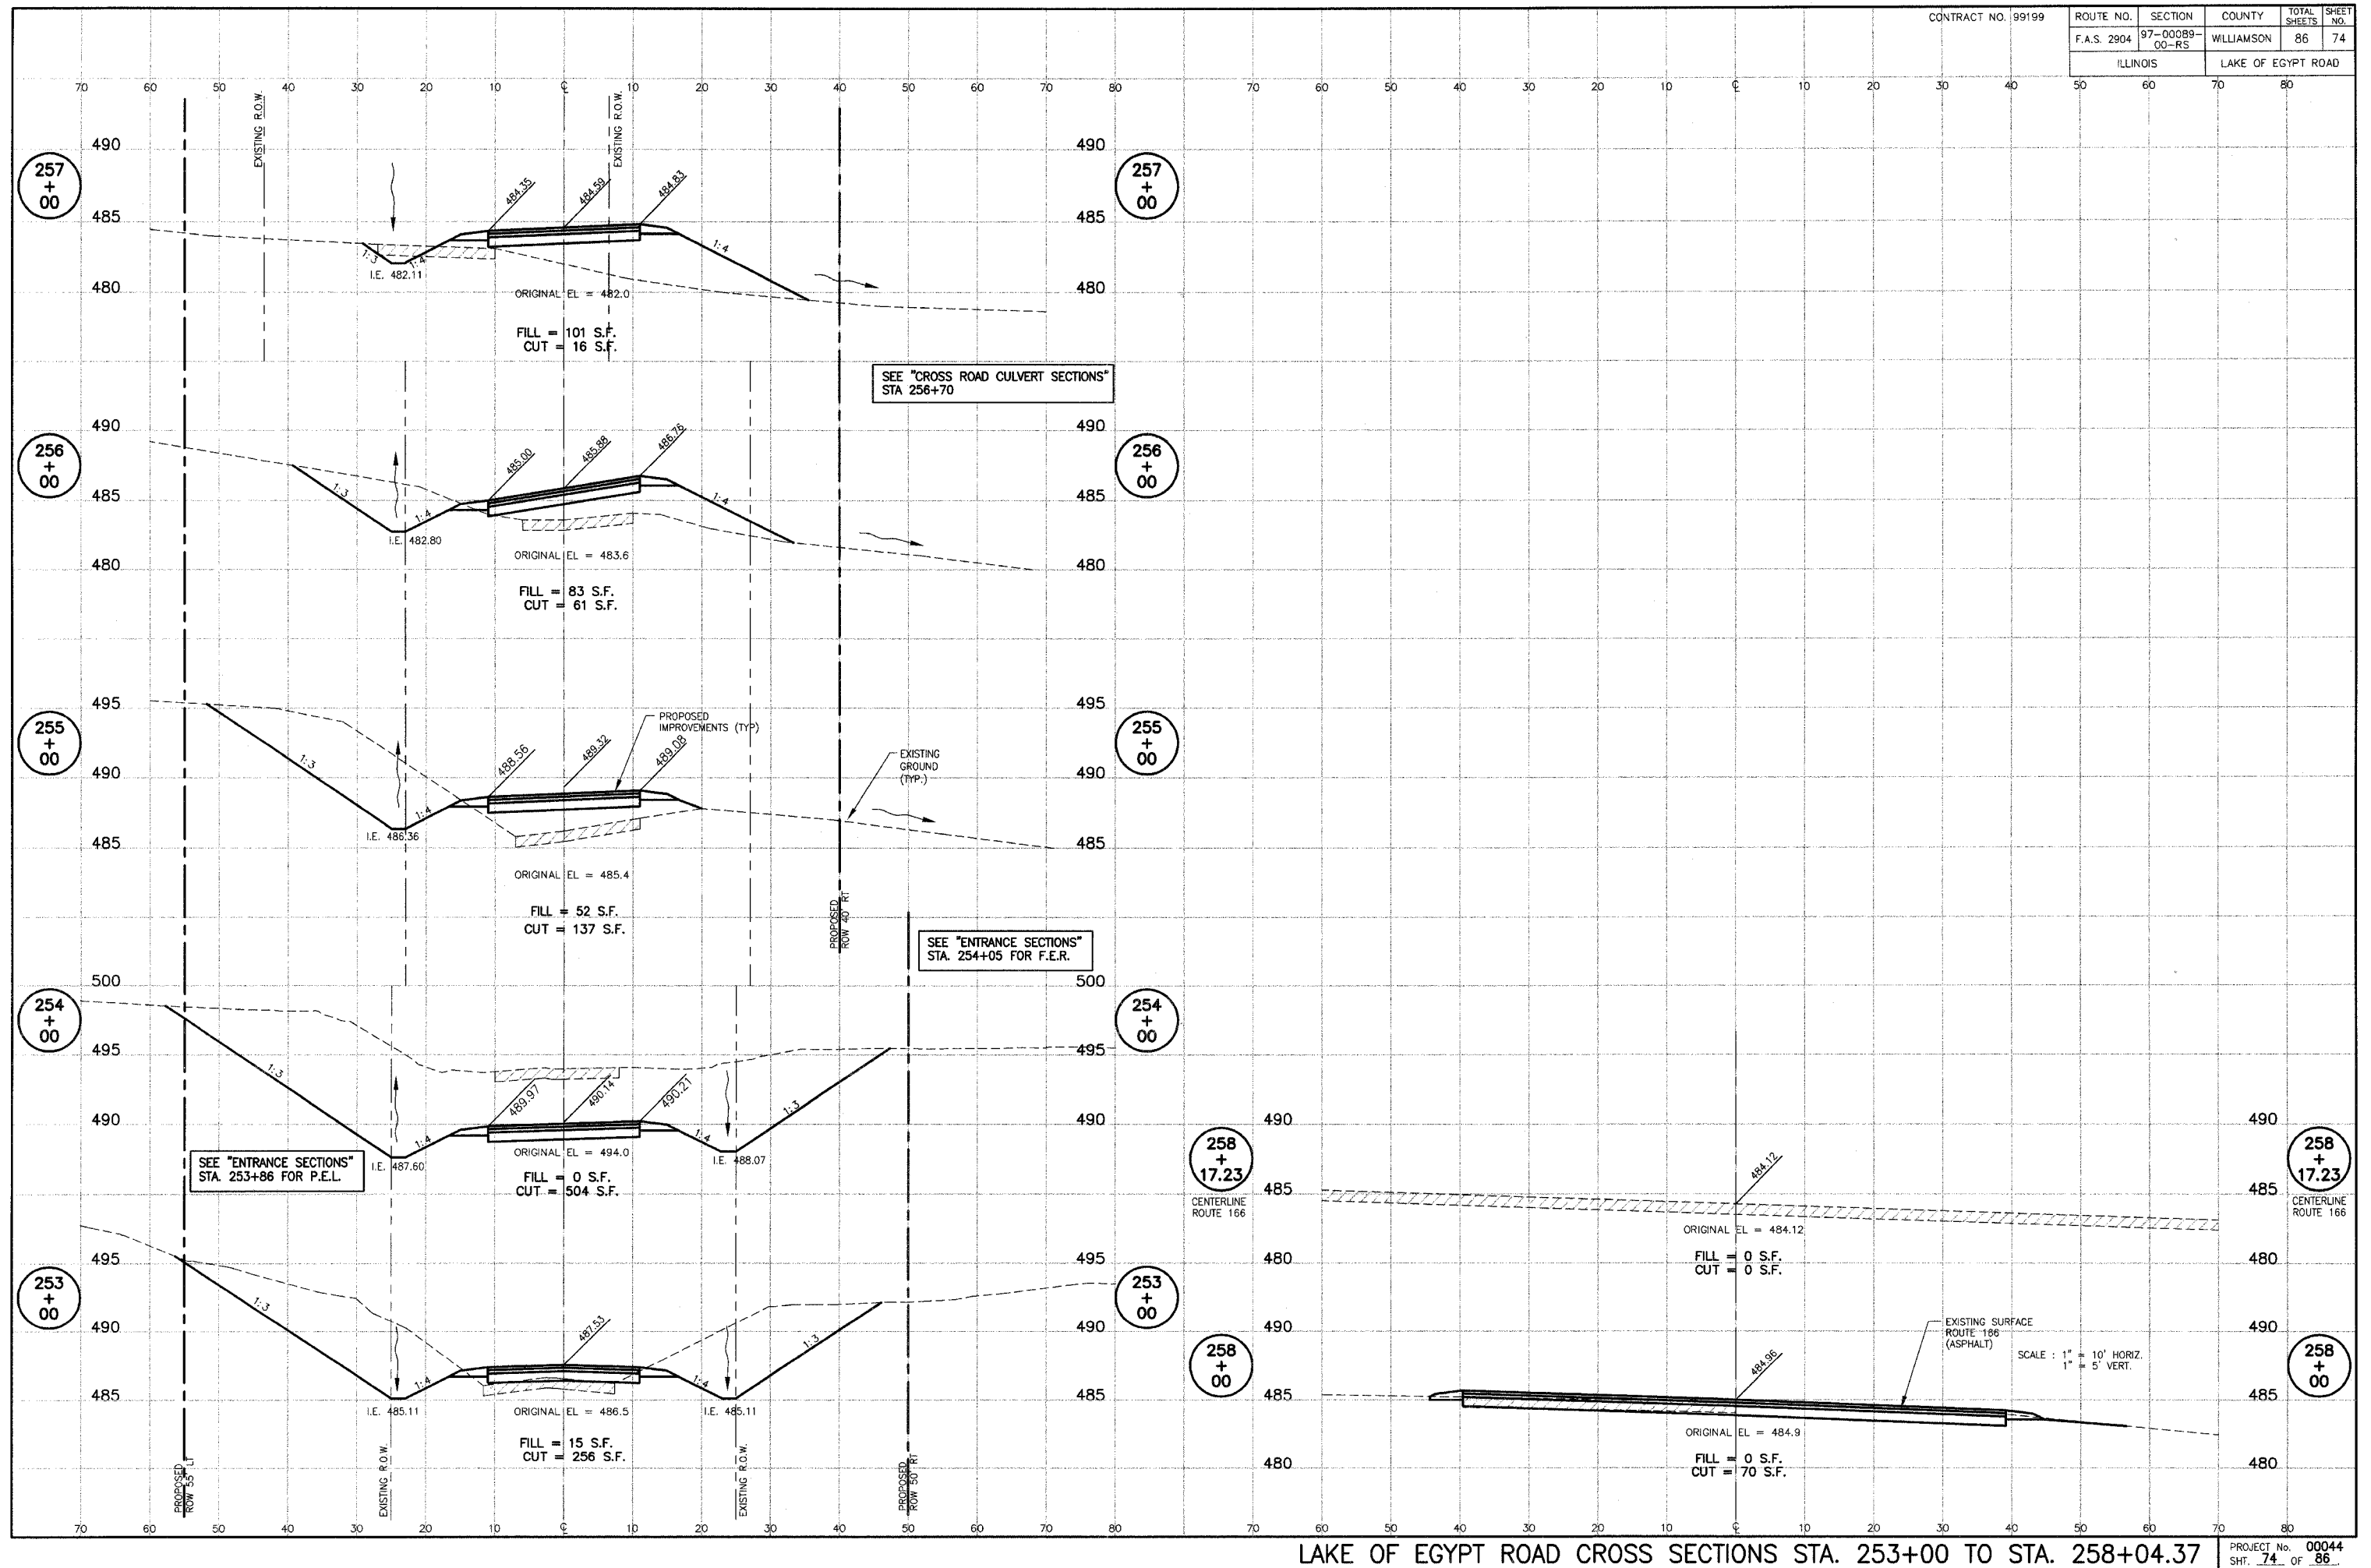


LAKE OF EGYPT ROAD CROSS SECTIONS STA. 253+00 TO STA. 258+04.37

ROUTE NO.	SECTION	COUNTY	TOTAL SHEETS	SHEET NO.
F.A.S. 2904	97-00089-00-RS	WILLIAMSON	86	75
ILLINOIS		LAKE OF EGYPT ROAD		

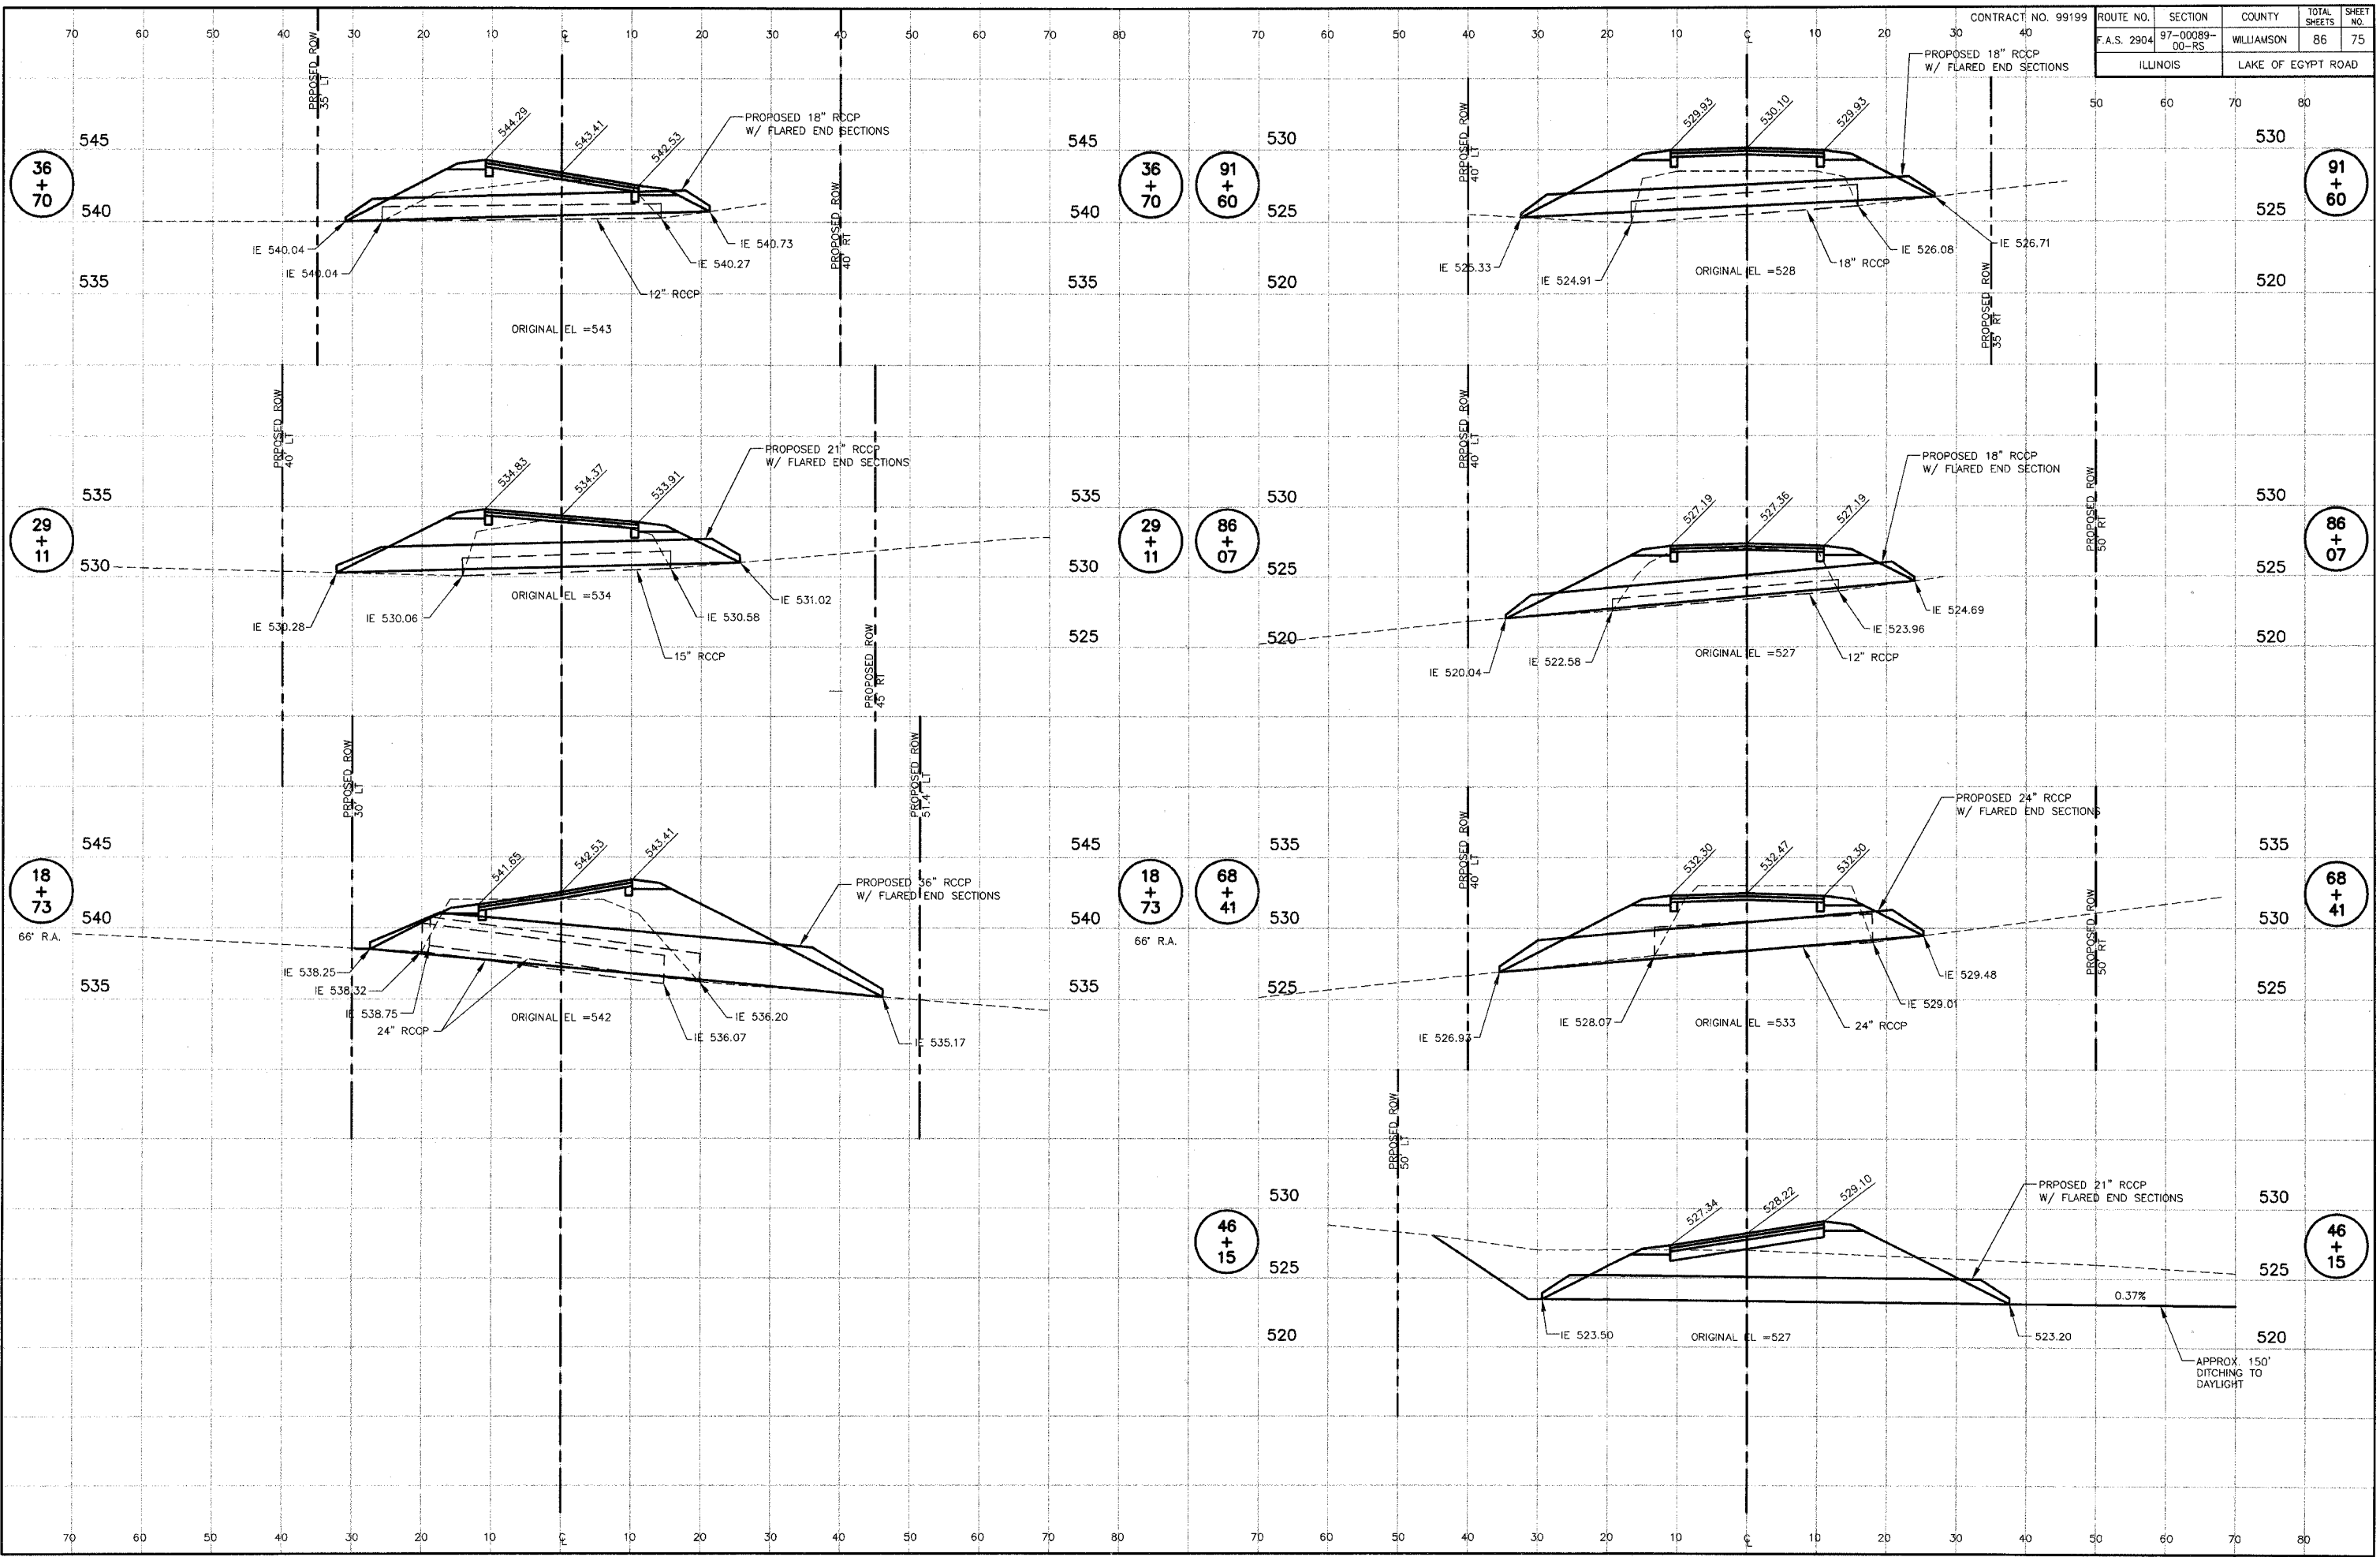


LAKE OF EGYPT ROAD - CROSS ROAD CULVERT CROSS SECTIONS - STA. 18+73 TO 91+60

P:\0004\Combined Plans\76 CULVERT2.dwg, 3/15/2007, 1:24:25 PM

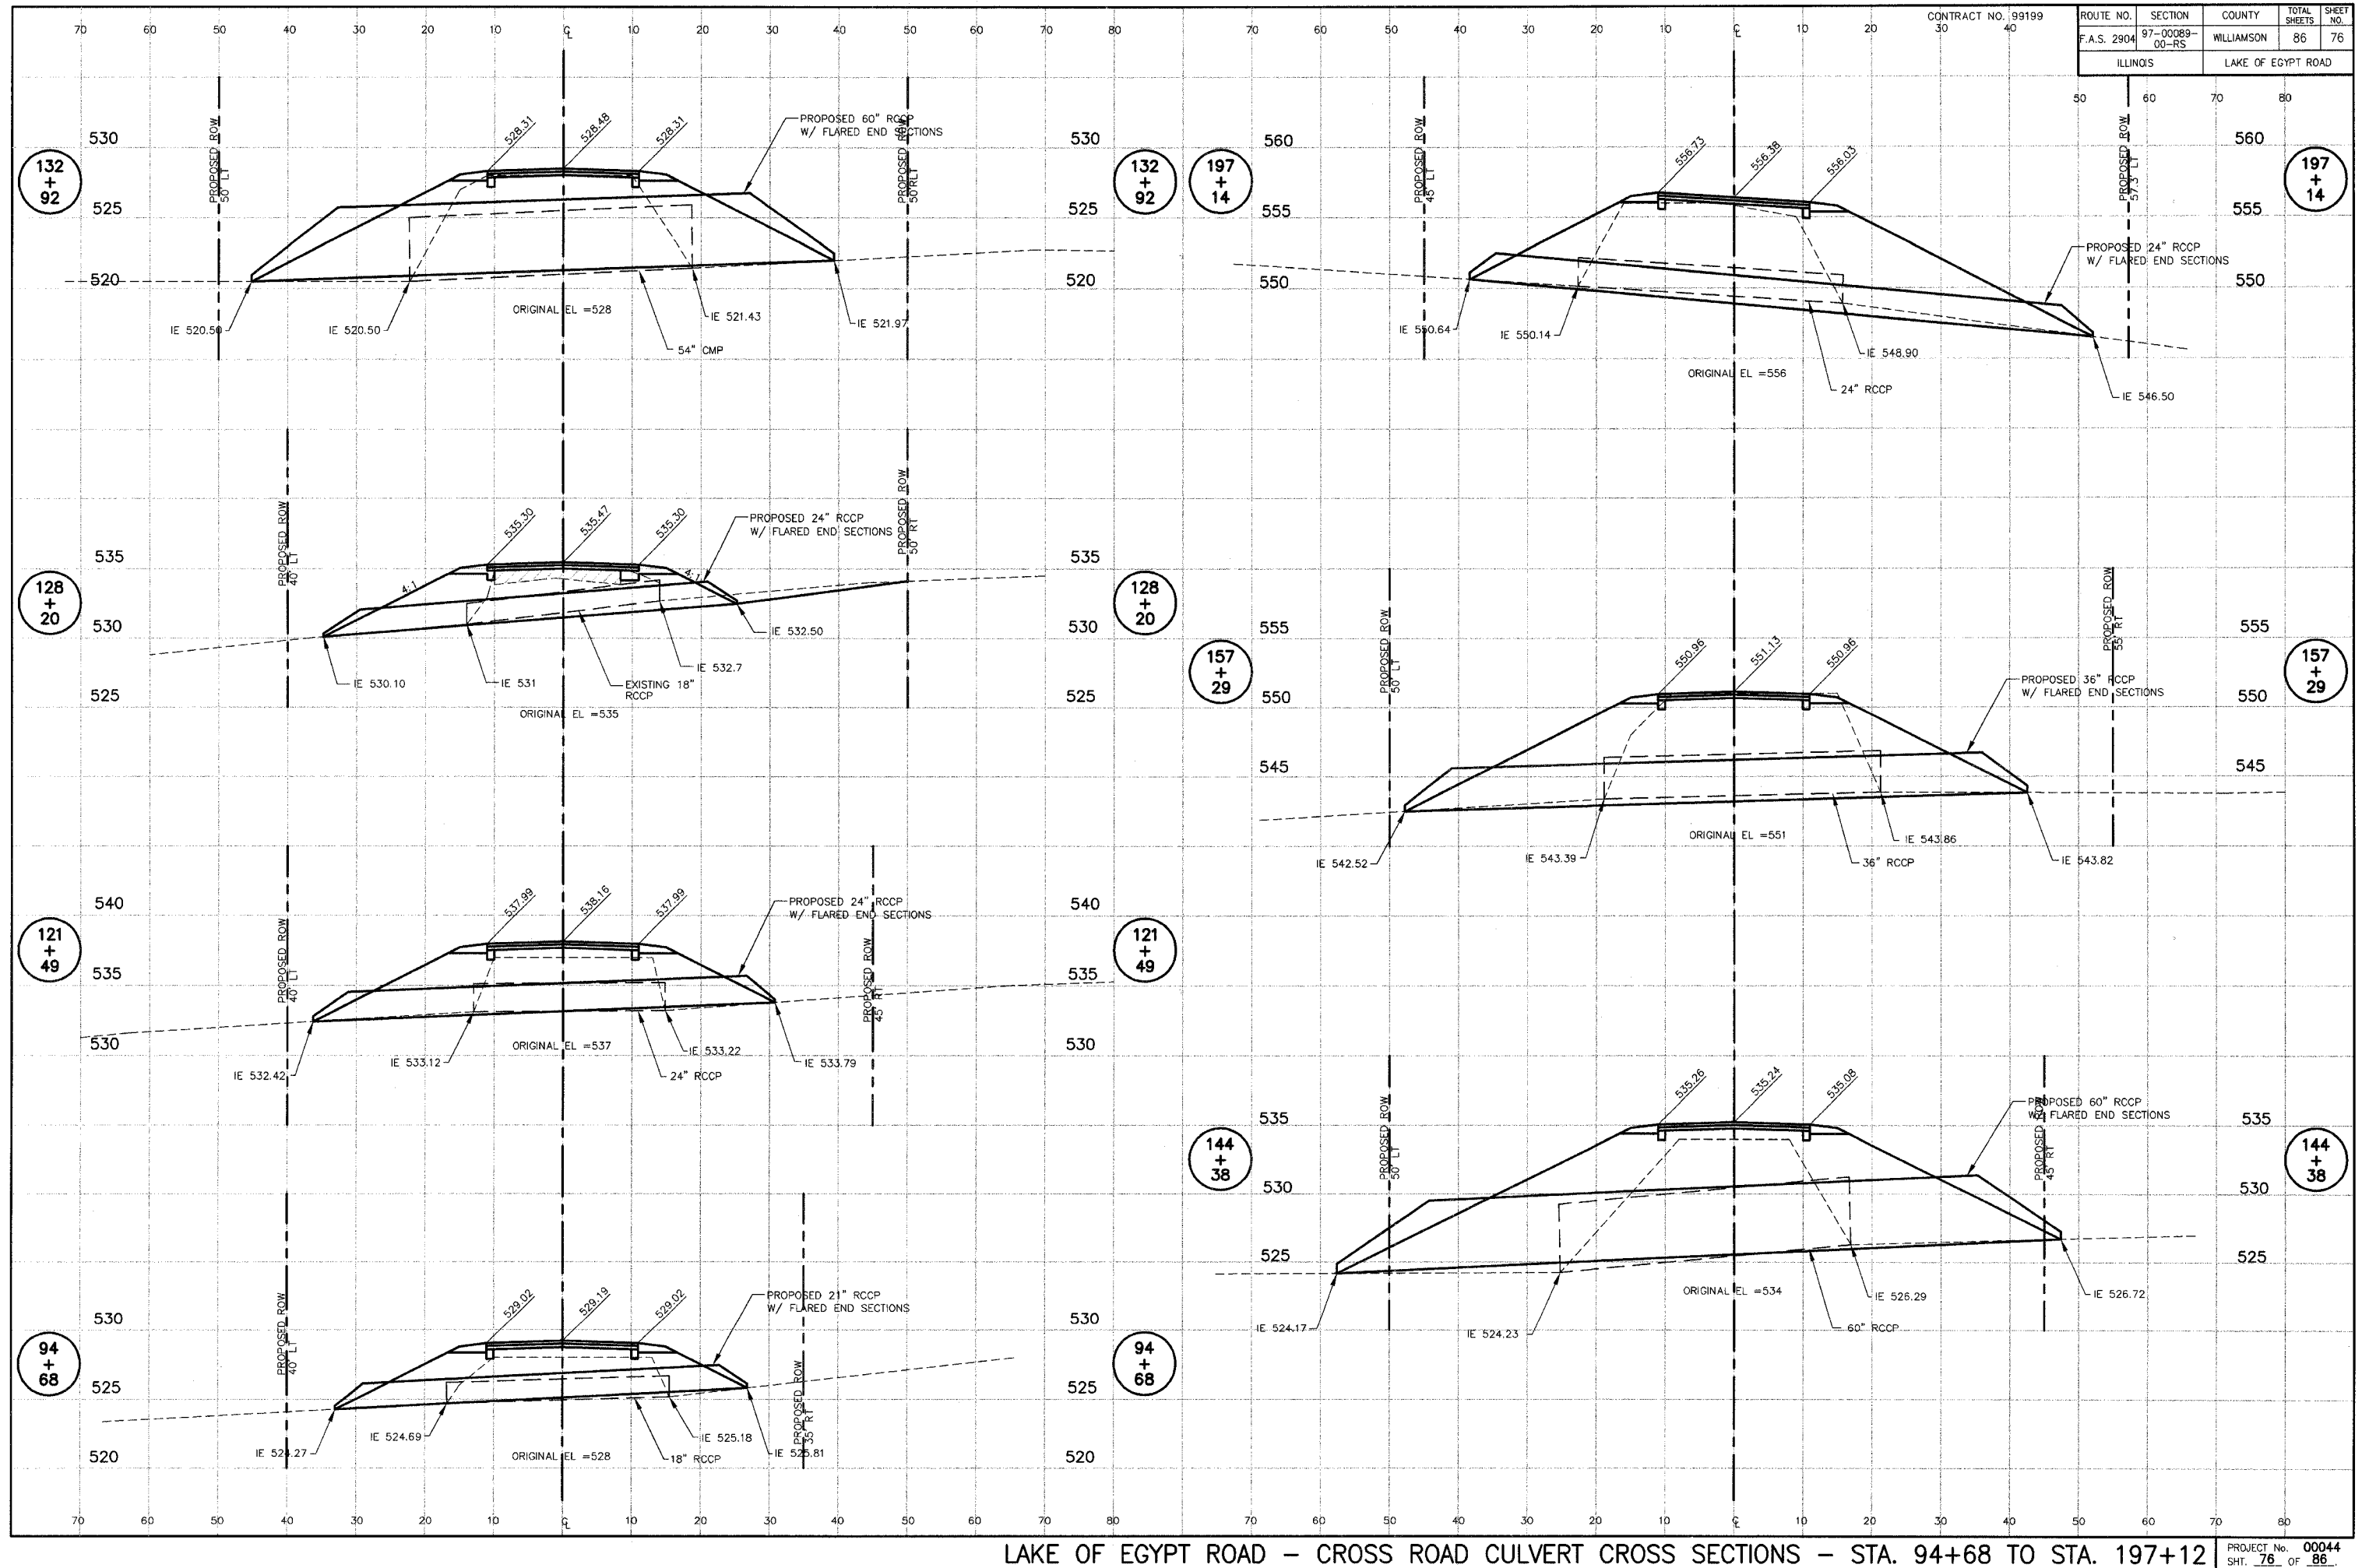


P:\00044\Combined Plans\77 CULVERTS.dwg, 3/1/2007 12:35 PM

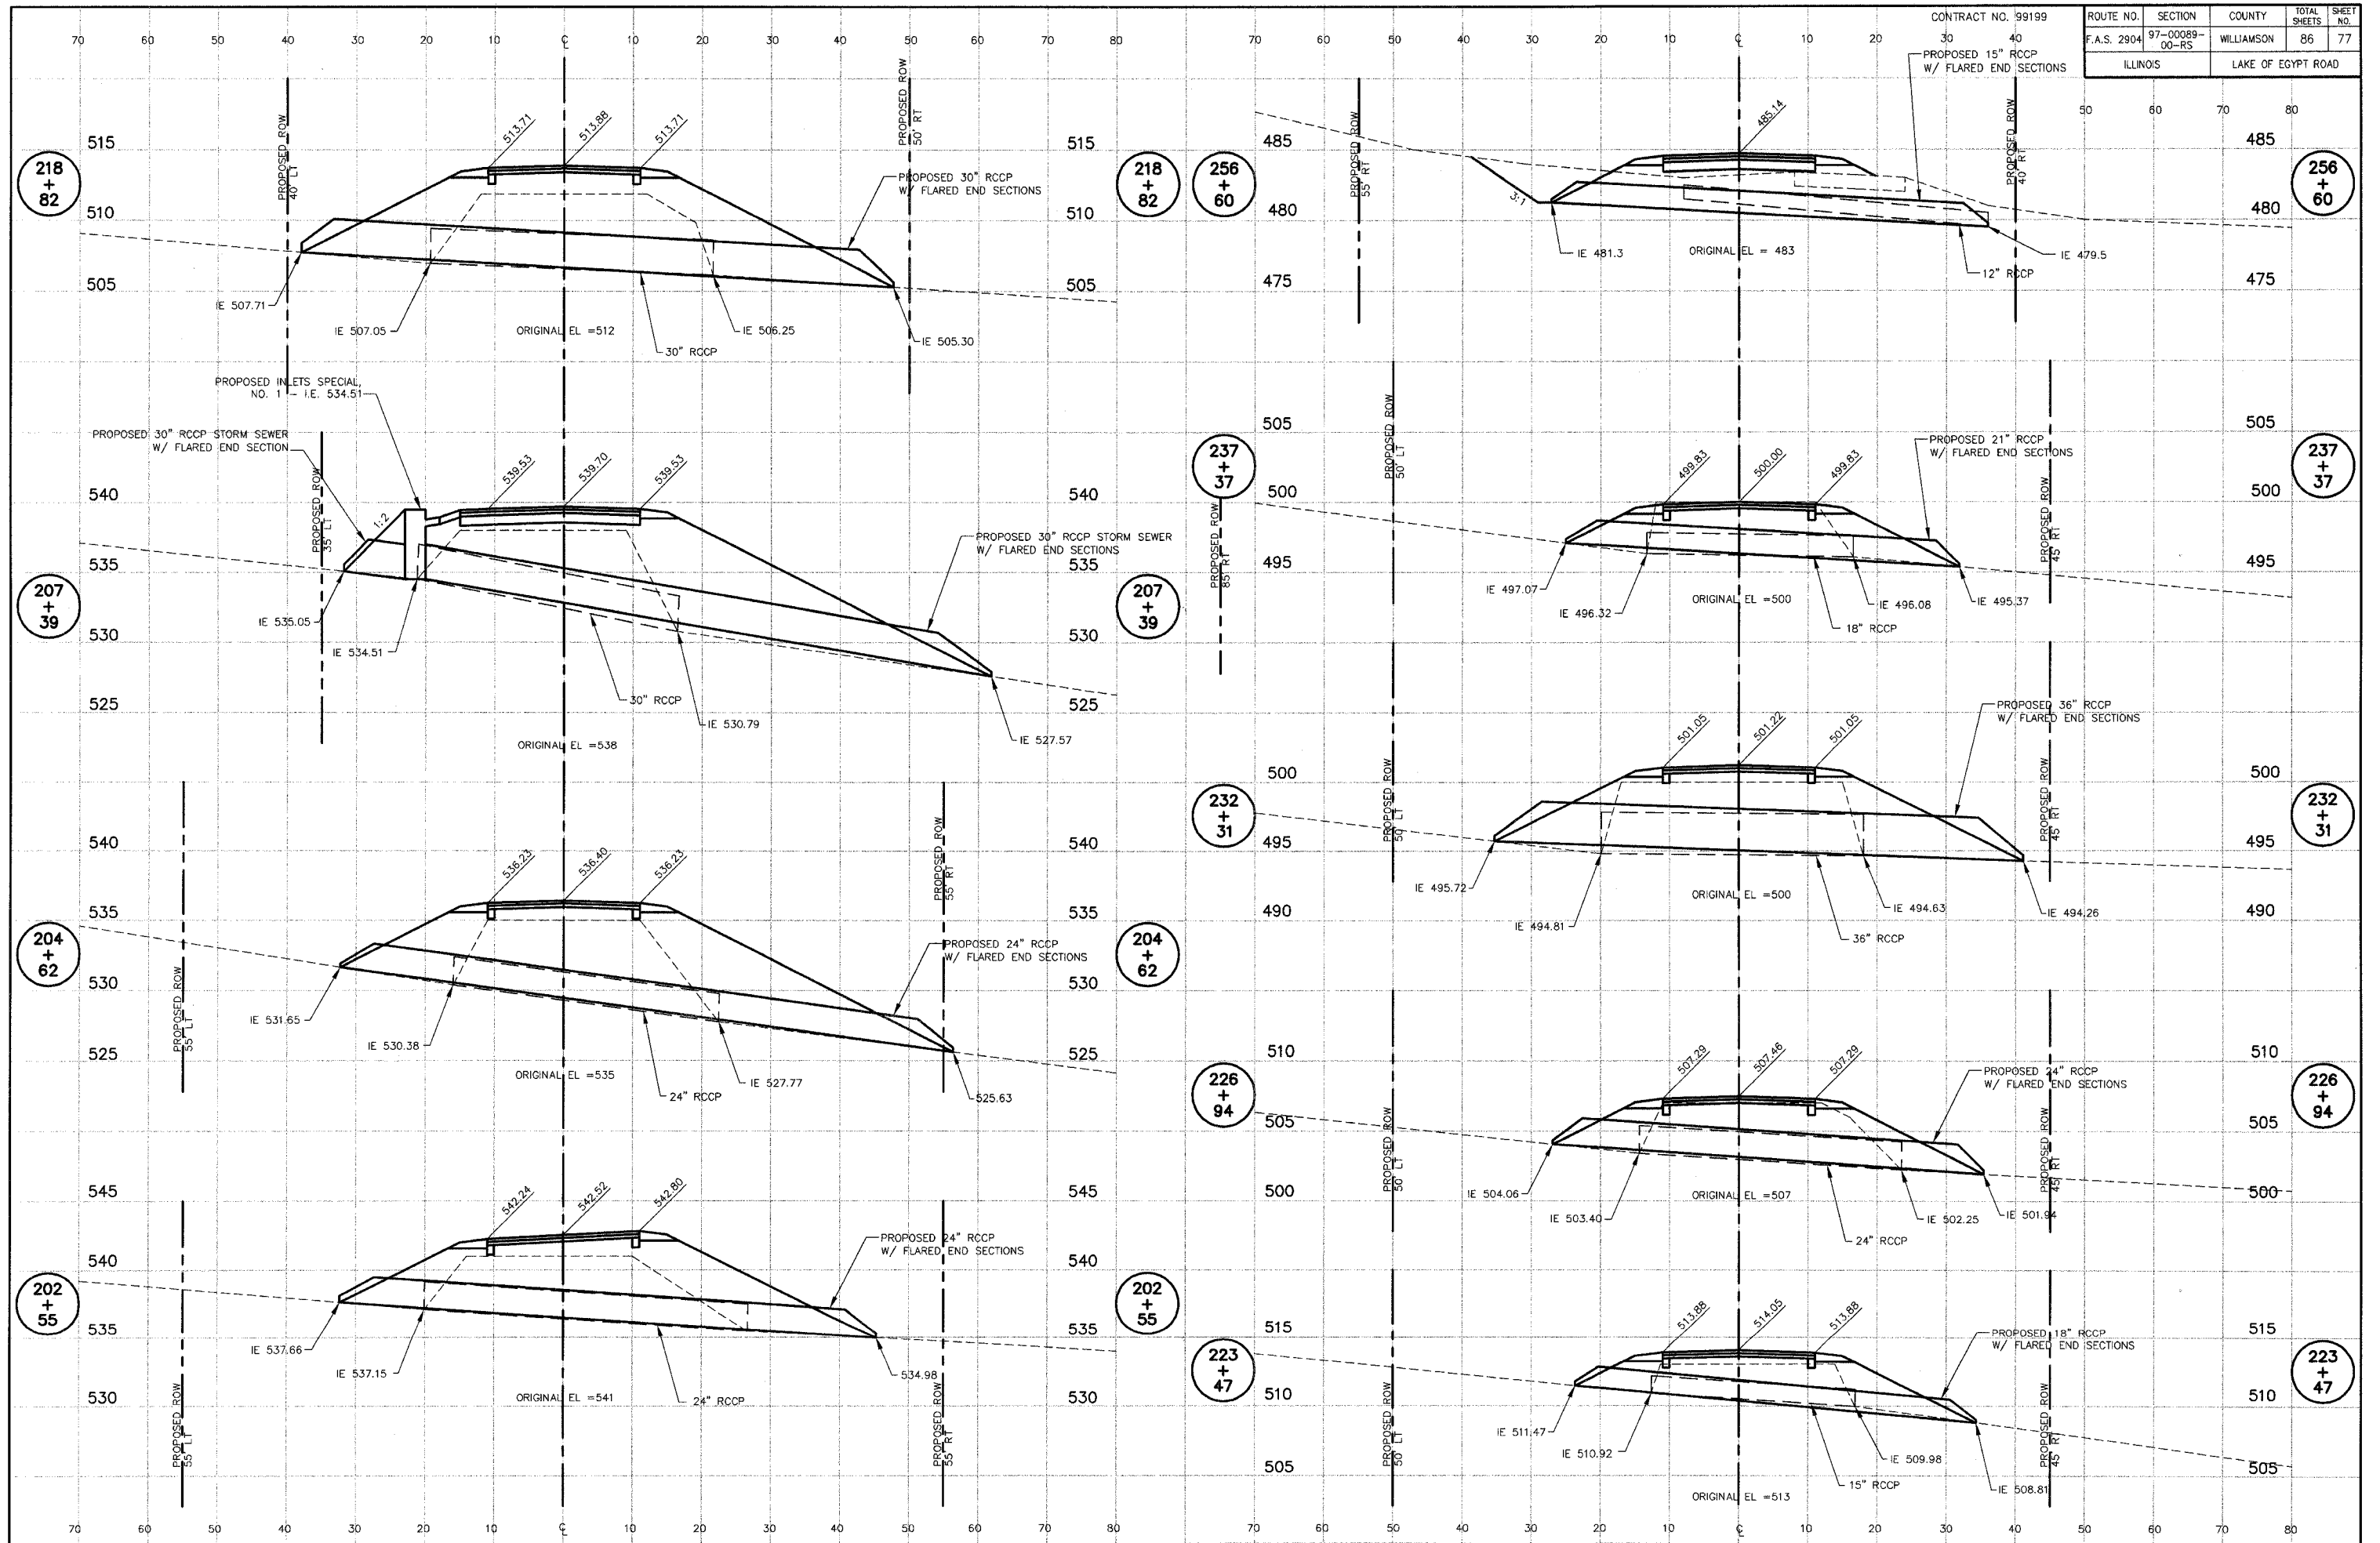

ROUTE NO.	SECTION	COUNTY	TOTAL SHEETS	SHEET NO.
F.A.S. 2904	97-00089-00-RS	WILLIAMSON	86	78
ILLINOIS		LAKE OF EGYPT ROAD		

CONTRACT NO. 99199

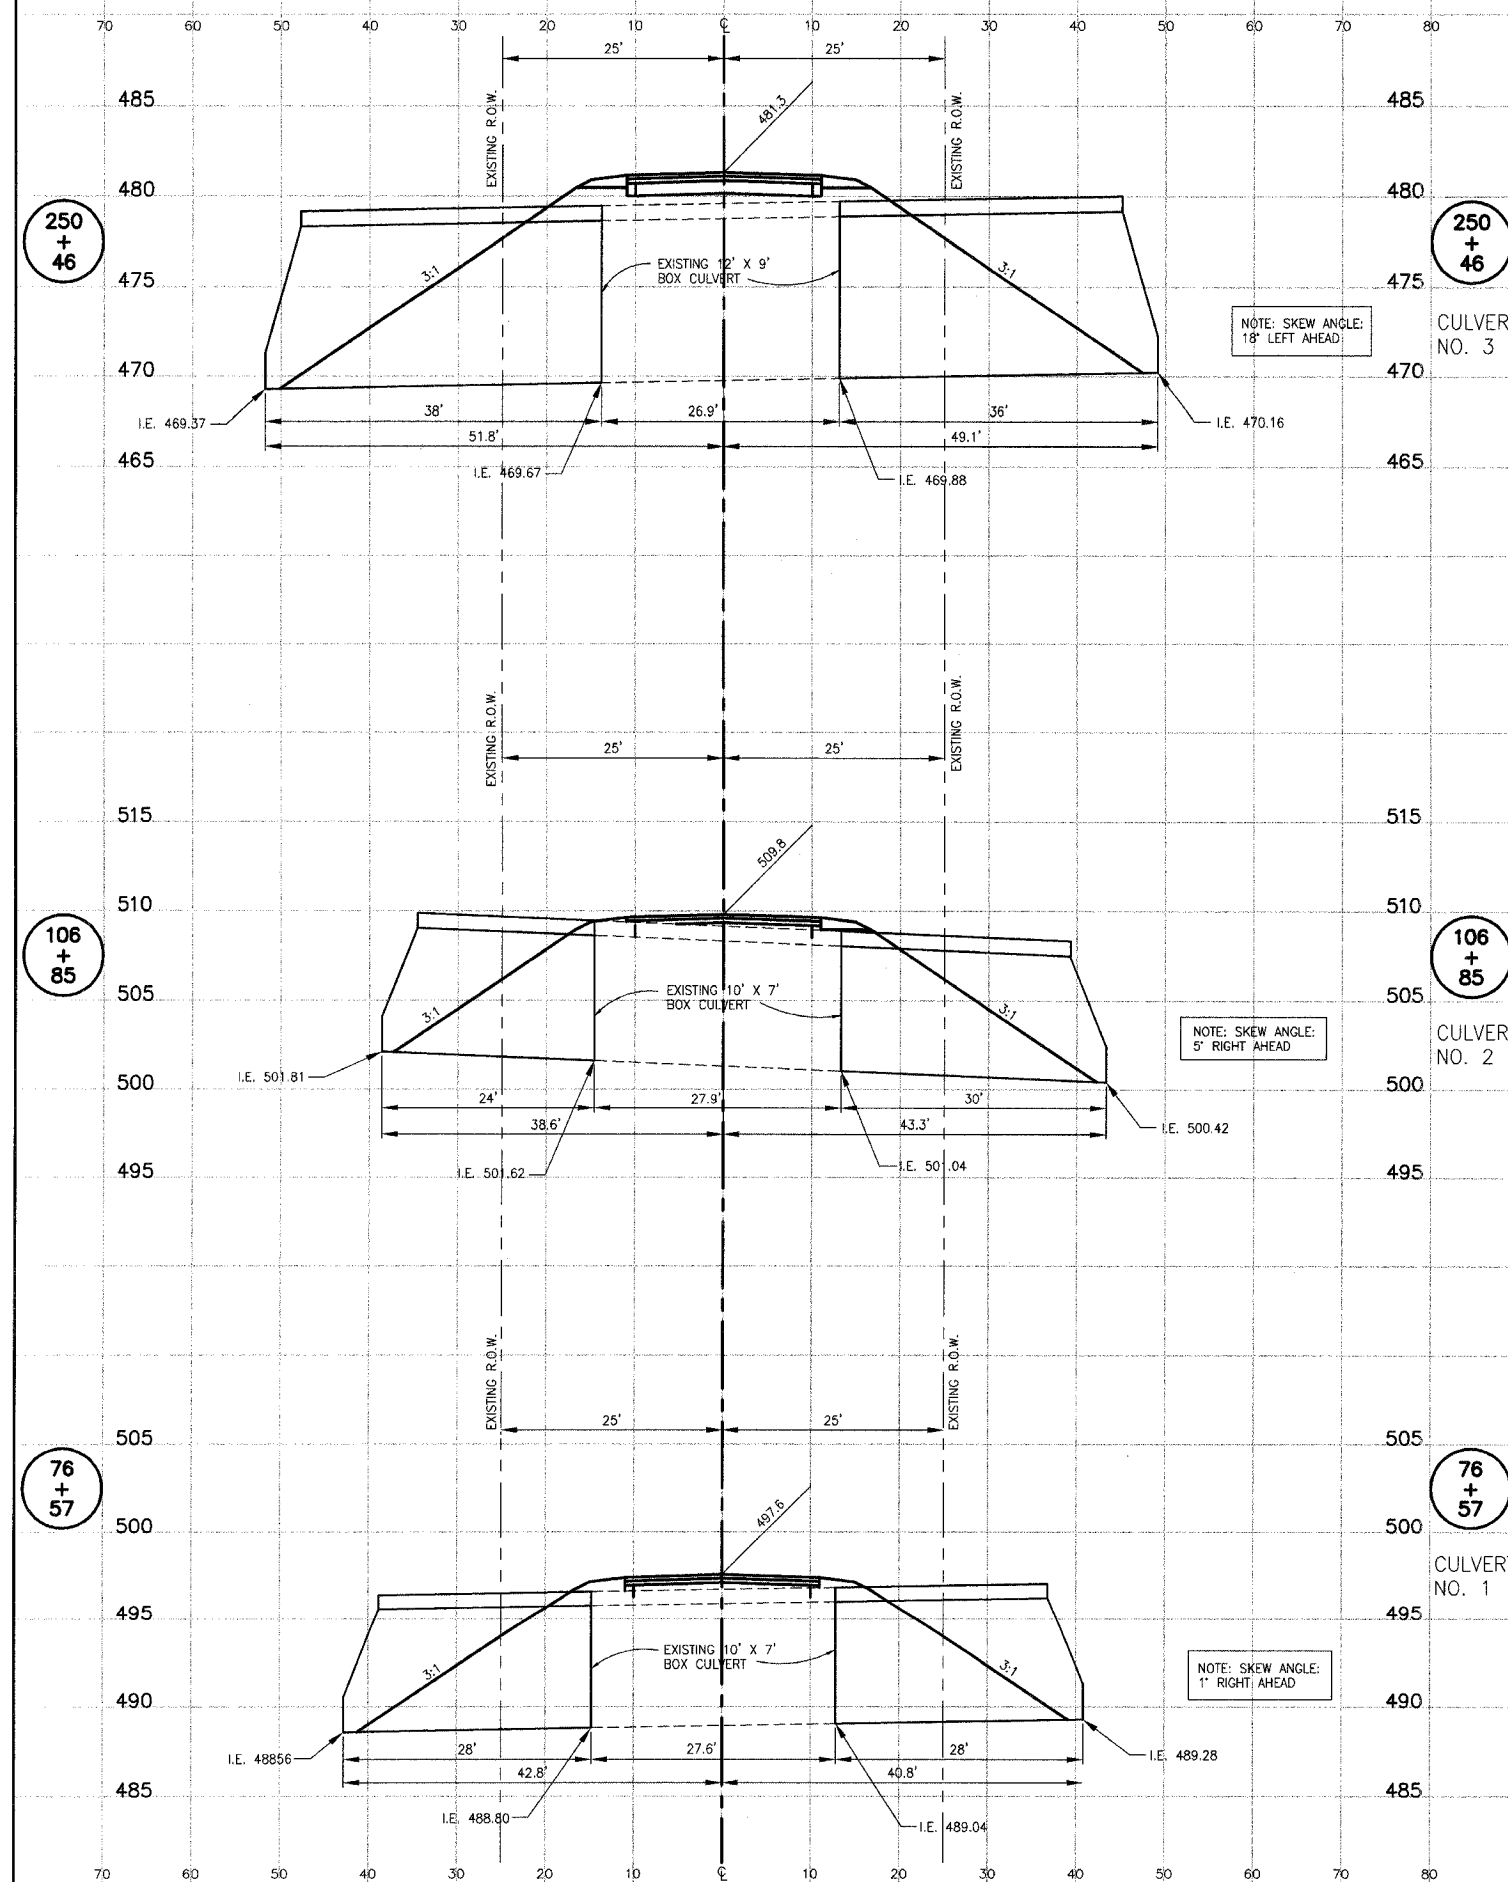


SCALE : 1" = 10' HORIZ.
1" = 5' VERT.

BOX CULVERT CROSS SECTIONS

PROJECT No. 00044
SHT. 78 OF 86

ROUTE NO.	SECTION	COUNTY	TOTAL SHEETS	SHEET NO.
F.A.S. 2904	97-00089-00-RS	WILLIAMSON	86	79
ILLINOIS		LAKE OF EGYPT ROAD		


CONTRACT NO. 99199

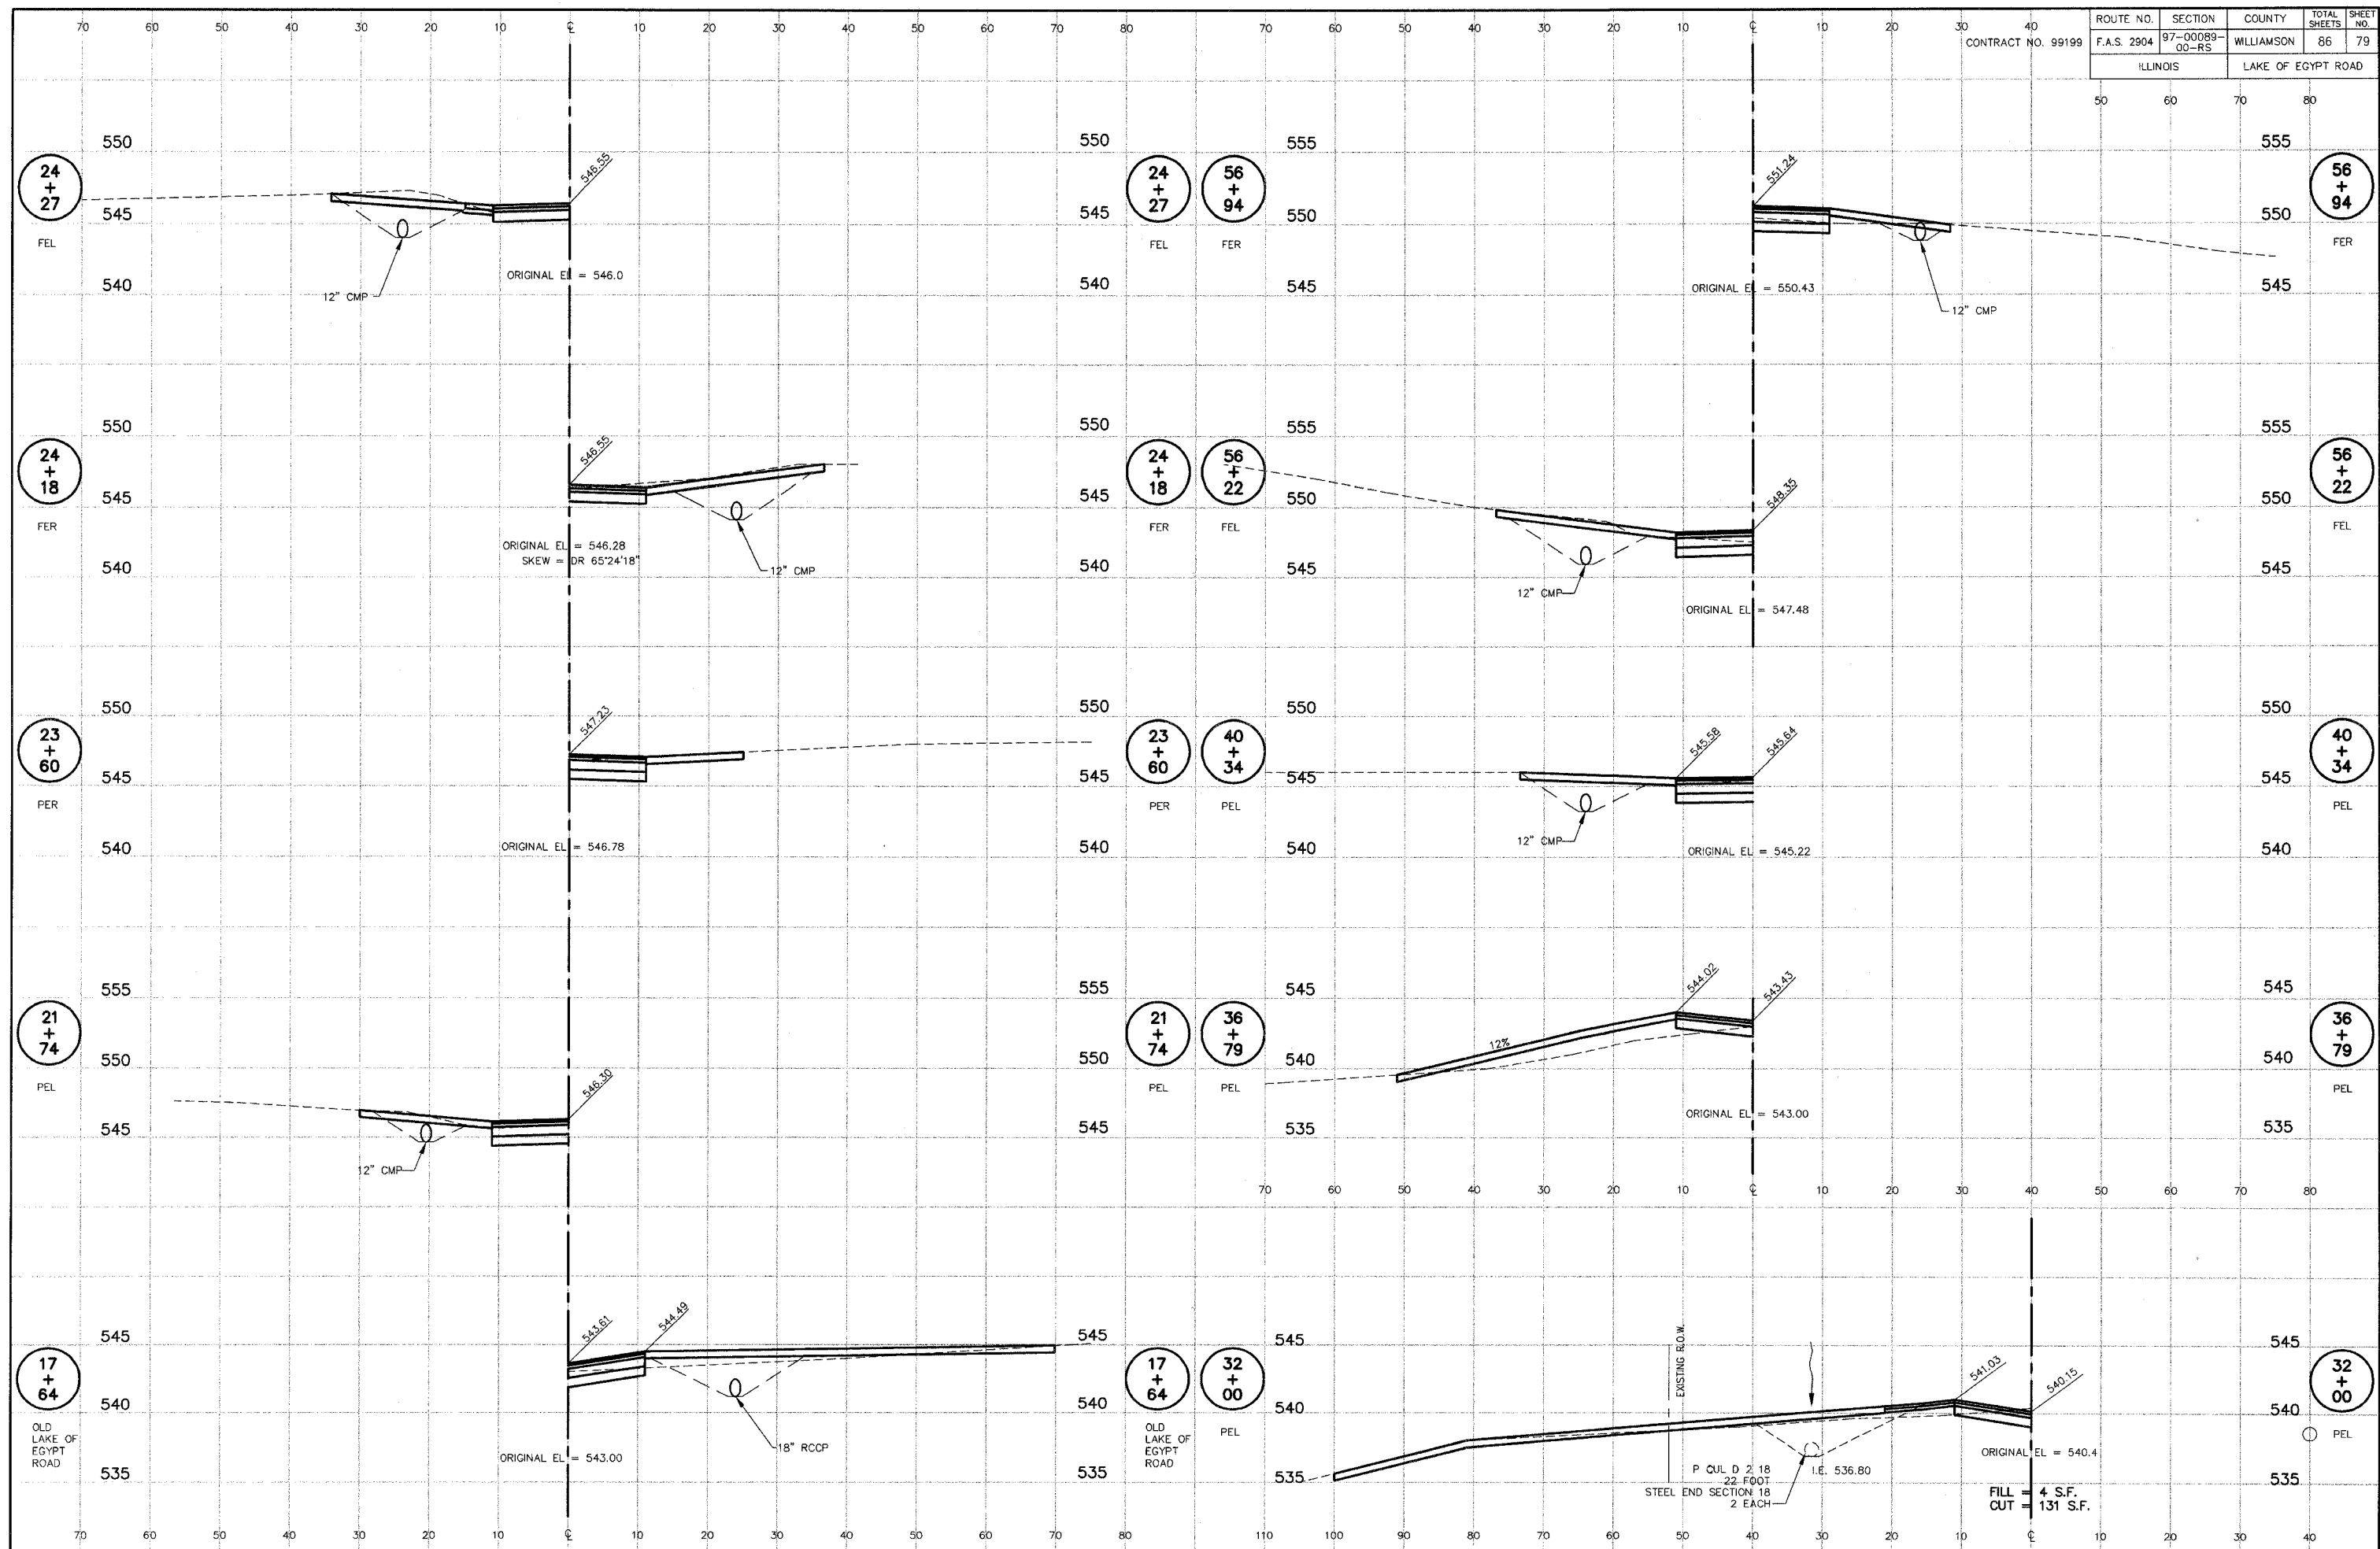

LAKE OF EGYPT ROAD IMPROVEMENTS – ENTRANCE CROSS SECTIONS – STA. 17+64 TO STA. 56+94


PROJECT No. 00044
SHT. 79 OF 86

P:\00044\Combined Plans\80 crosssec2.dwg, 3/15/2007 1:12:32 PM

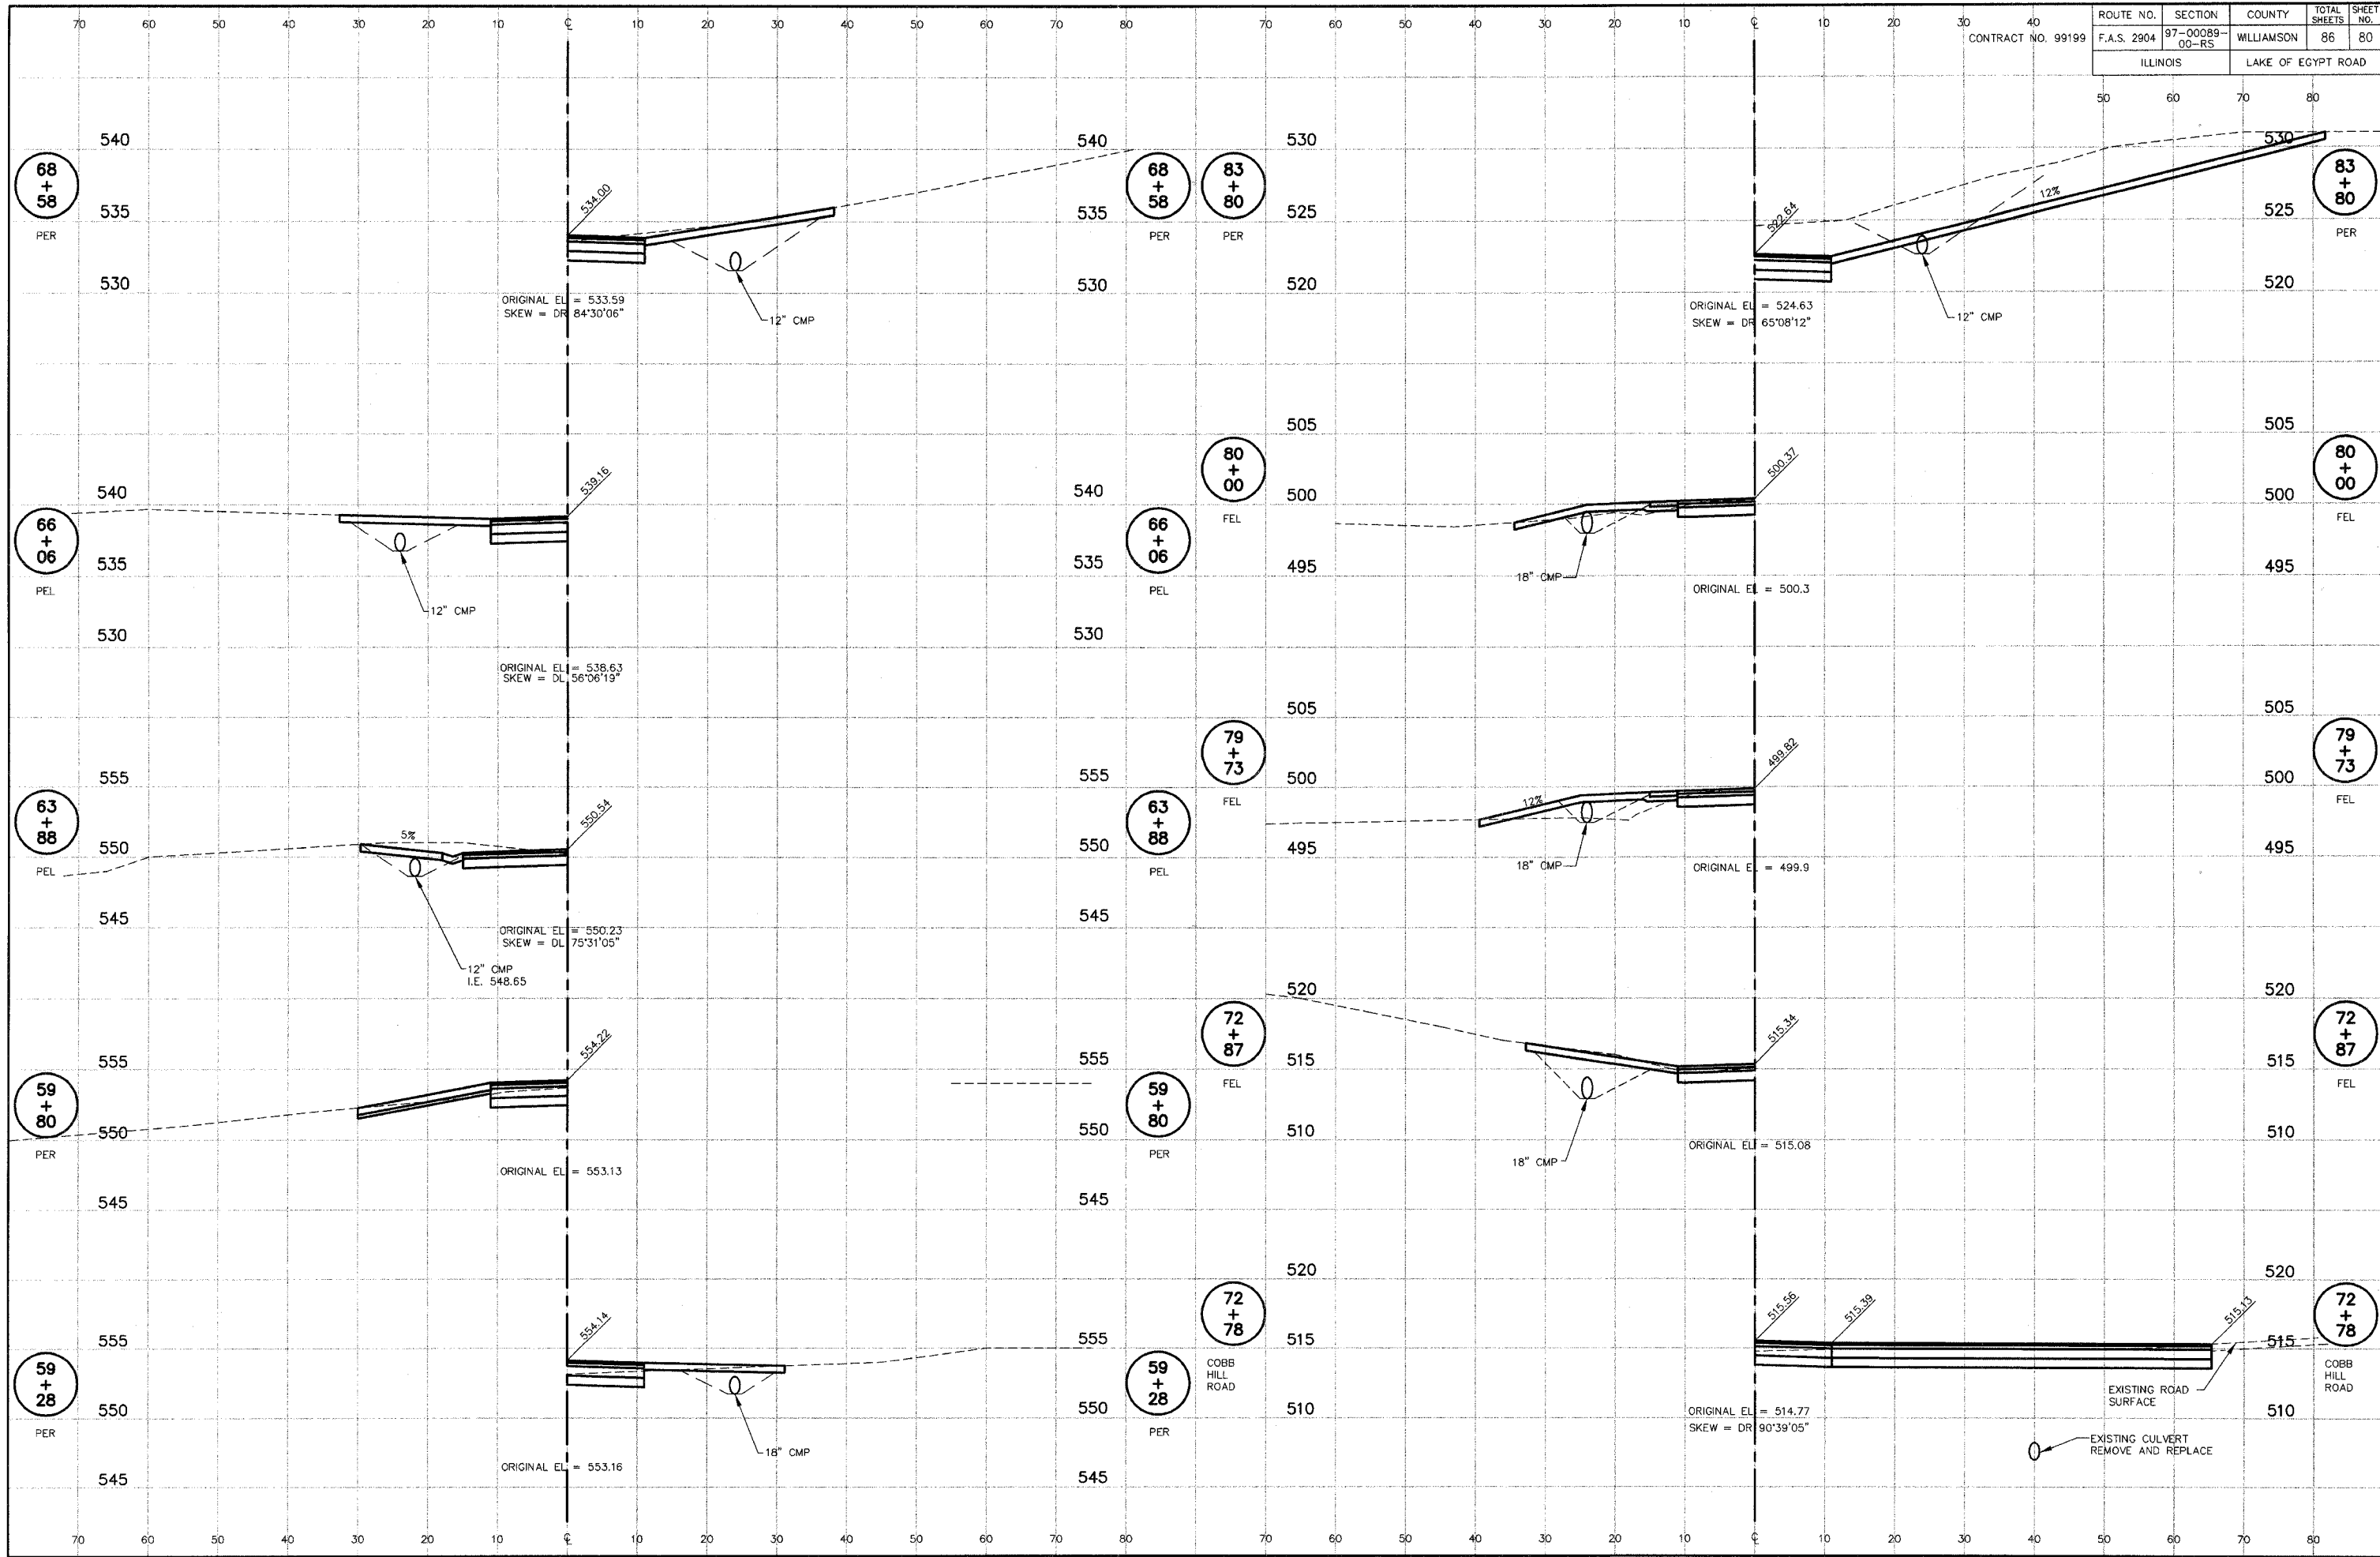

LAKE OF EGYPT ROAD IMPROVEMENTS - ENTRANCE CROSS SECTIONS - STA. 59+28 TO STA. 83+80

ROUTE NO.	SECTION	COUNTY	TOTAL SHEETS	SHEET NO.
F.A.S. 2904	97-00089-00-RS	WILLIAMSON	86	81
ILLINOIS		LAKE OF EGYPT ROAD		

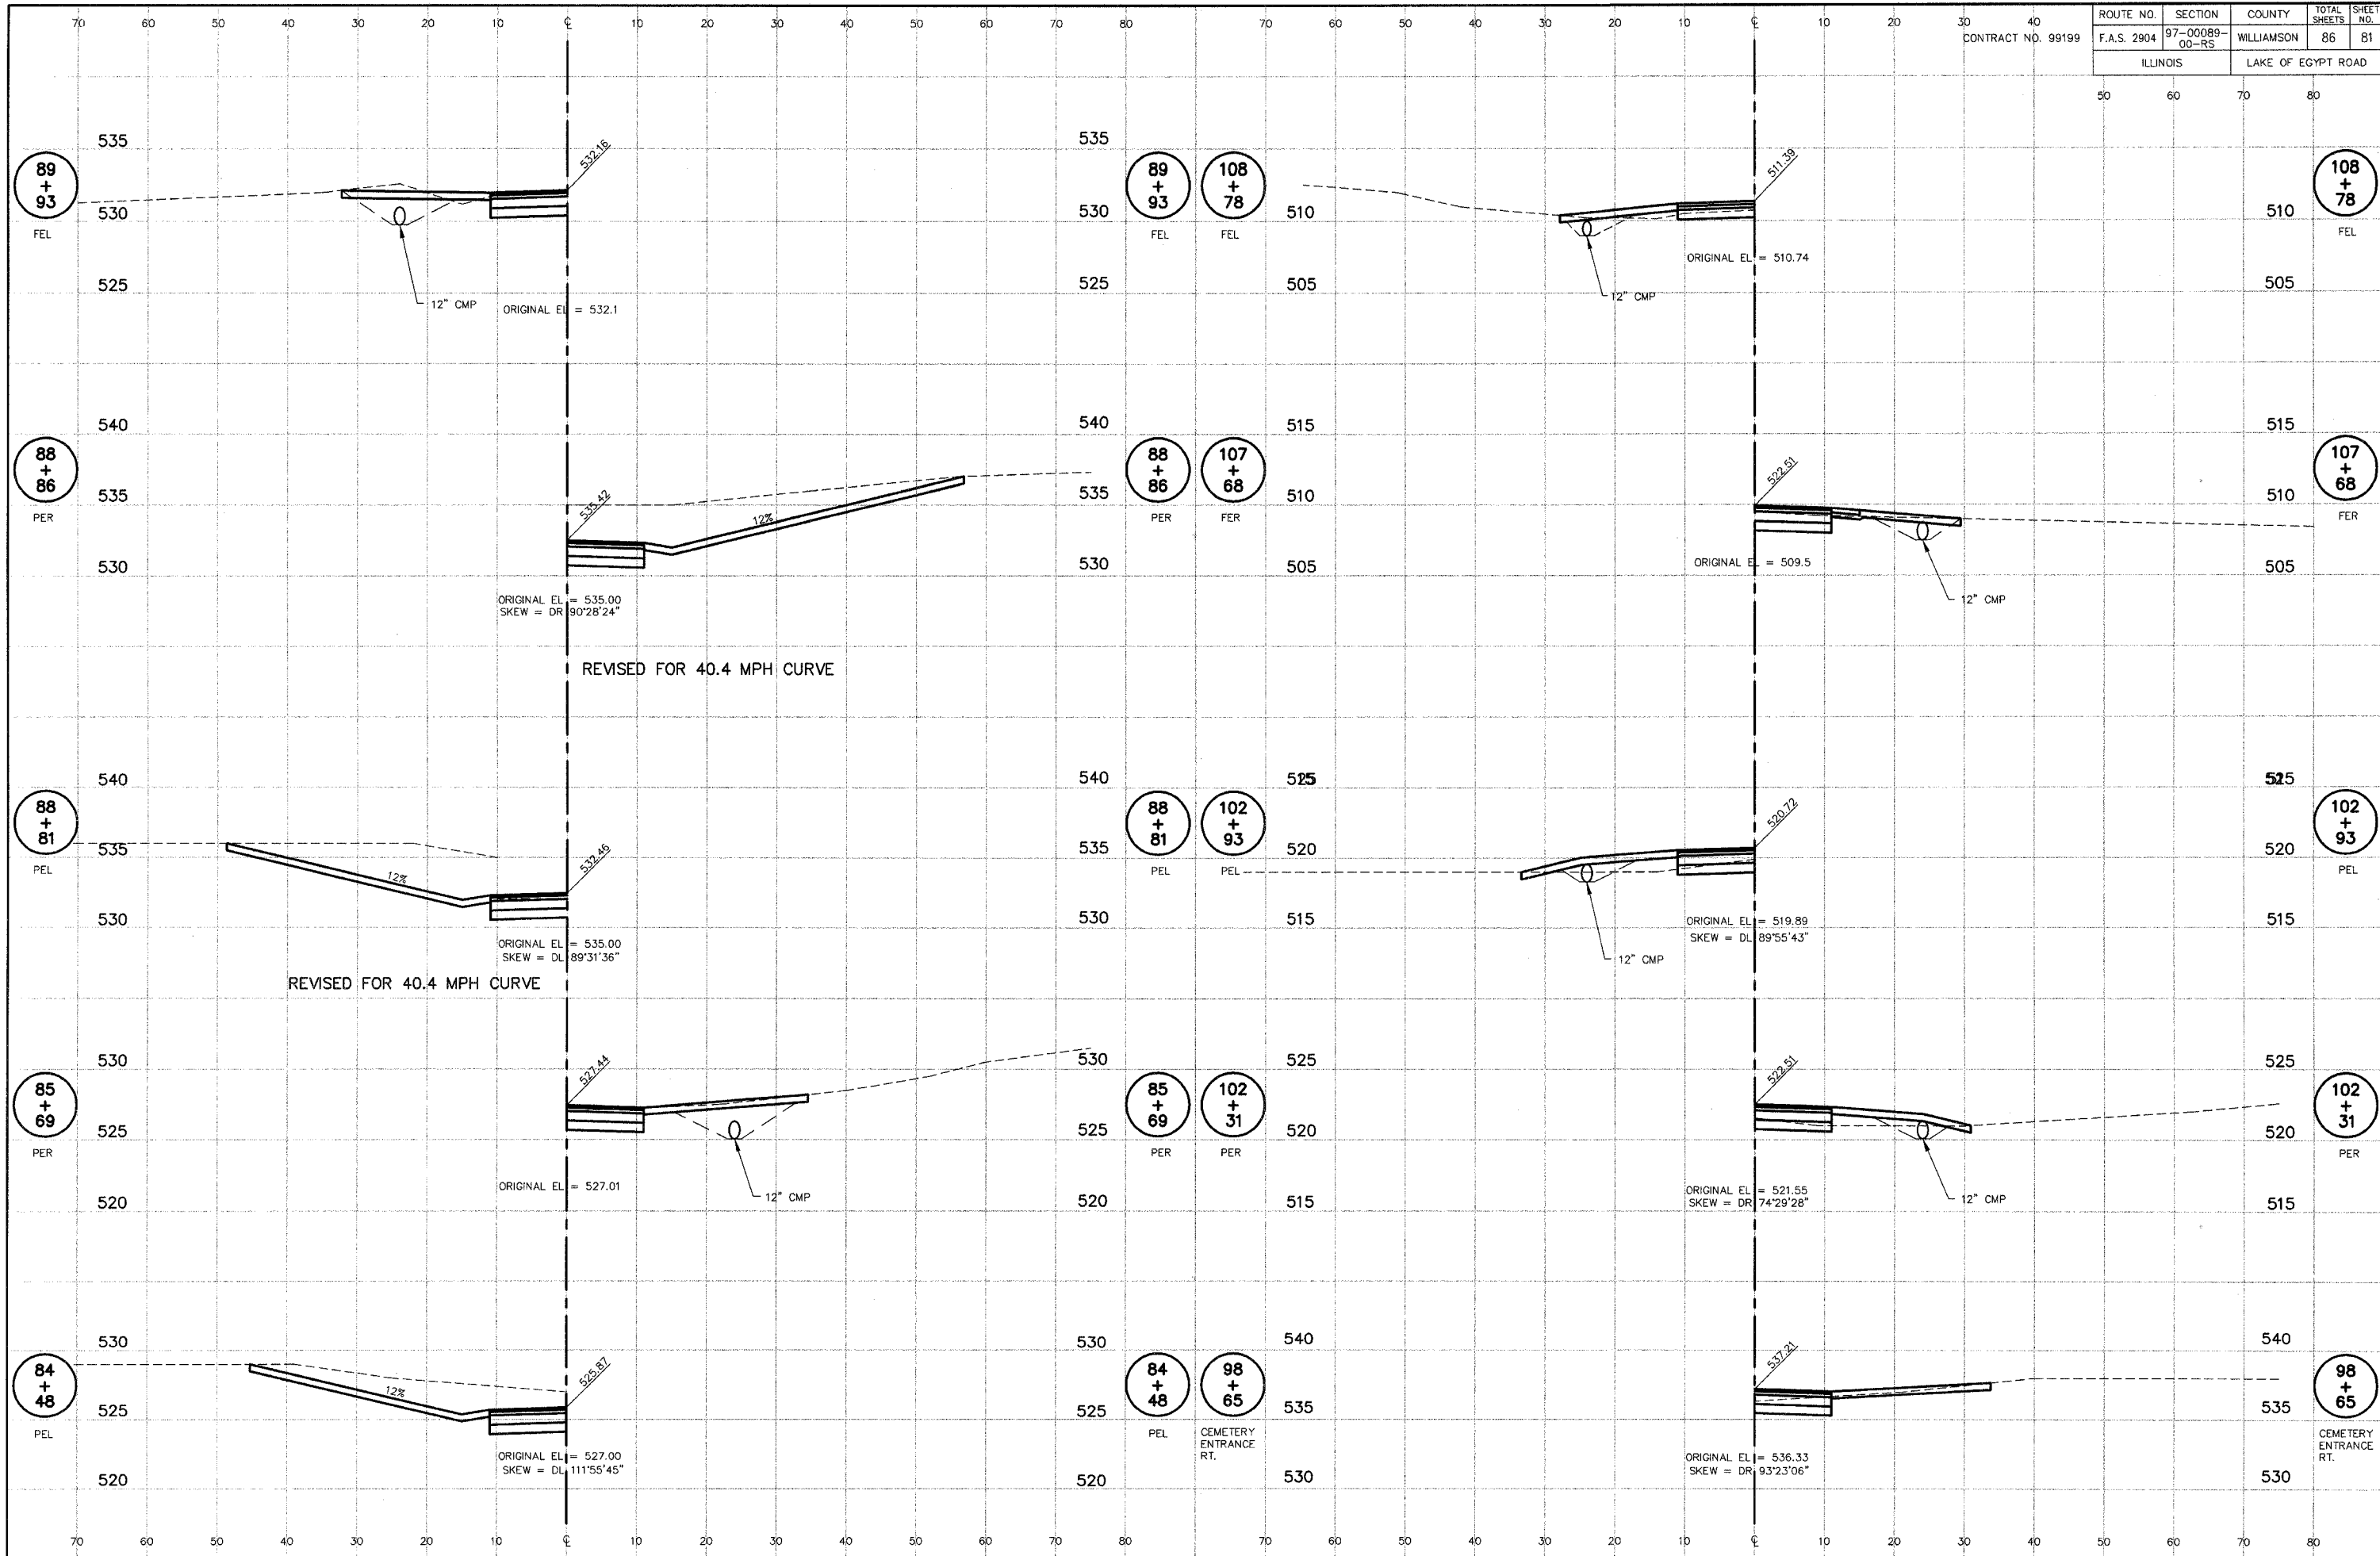


LAKE OF EGYPT ROAD IMPROVEMENTS – ENTRANCE CROSS SECTIONS – STA. 84+48 TO STA. 108+78

P:\0044\Combined Plans\81 crosssec.dwg, 3/15/2007, 1:10:58 PM

ROUTE NO.	SECTION	COUNTY	TOTAL SHEETS	SHEET NO.
F.A.S. 2904	97-00089-00-RS	WILLIAMSON	86	82
ILLINOIS		LAKE OF EGYPT ROAD		

CONTRACT NO. 99199

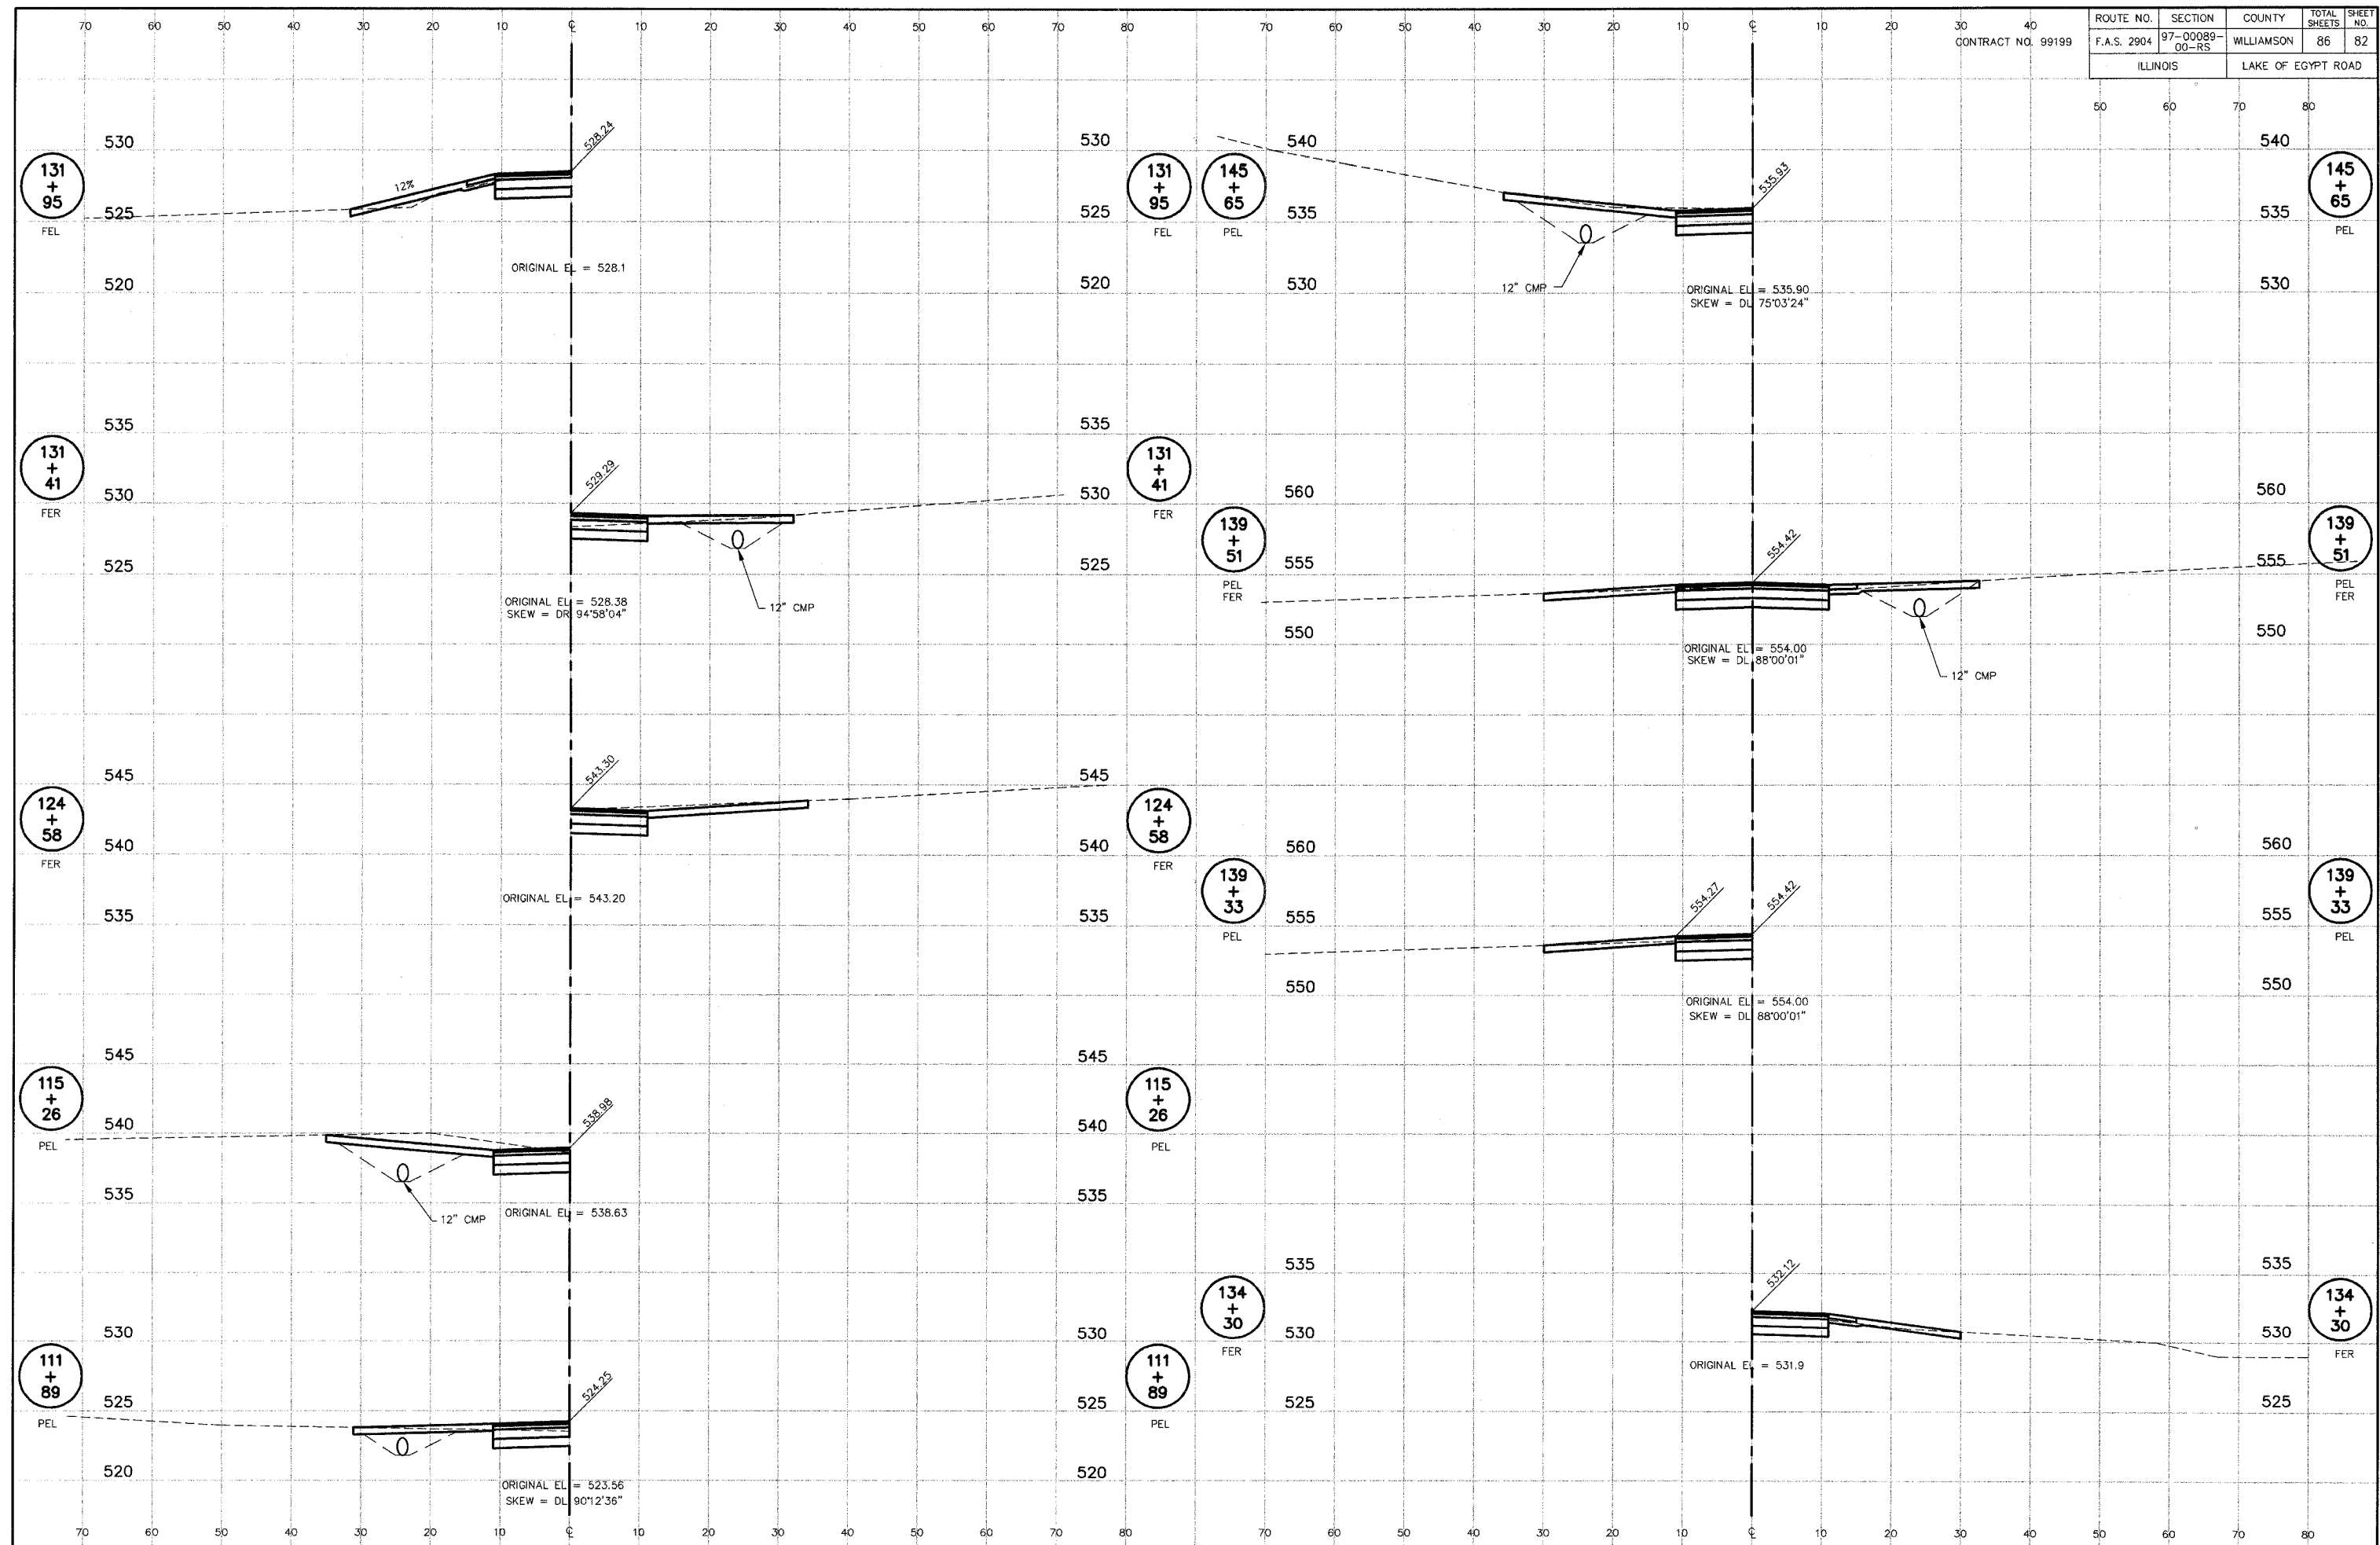


LAKE OF EGYPT ROAD IMPROVEMENTS – ENTRANCE CROSS SECTIONS – STA. 111+89 TO STA. 145+65

PROJECT No. 00044
SHT. 82 OF 86


ROUTE NO.	SECTION	COUNTY	TOTAL SHEETS	SHEET NO.
F.A.S. 2904	97-00089-00-RS	WILLIAMSON	86	83
ILLINOIS		LAKE OF EGYPT ROAD		

CONTRACT NO. 99199

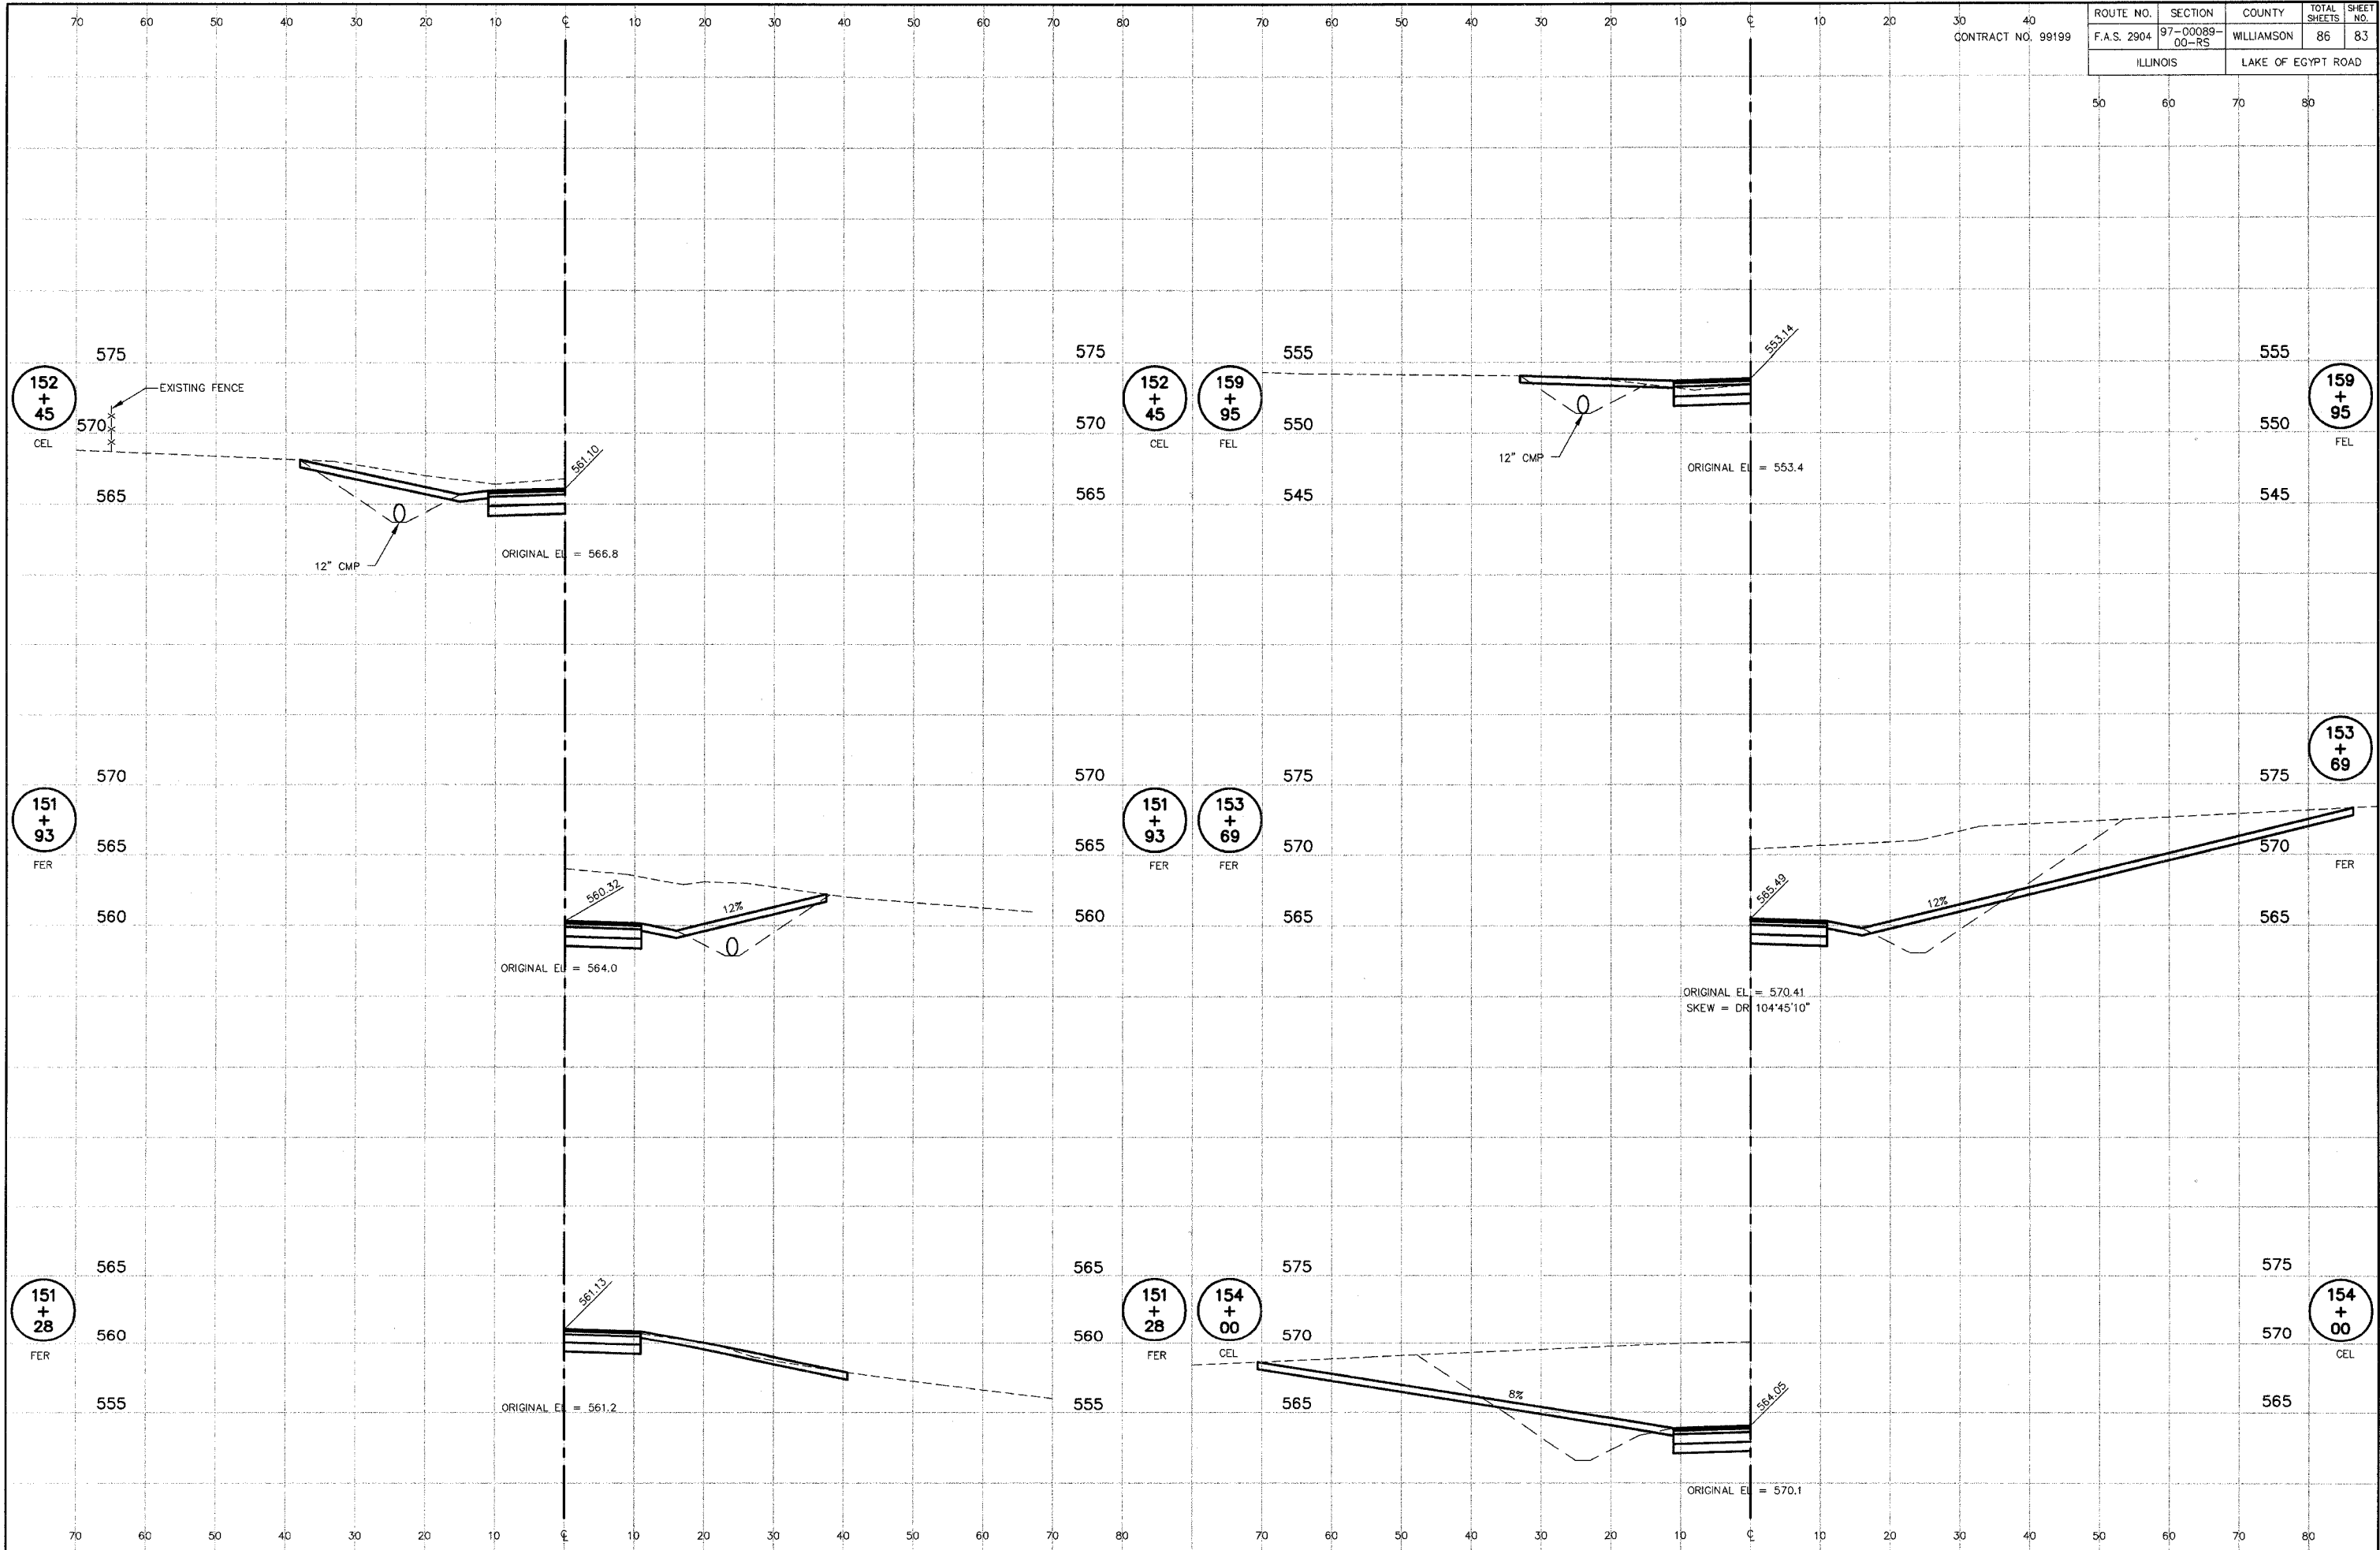

LAKE OF EGYPT ROAD IMPROVEMENTS - ENTRANCE CROSS SECTIONS - STA. 151+29 TO STA. 159+95


P:\00044\Combined Plans\84 crosssec3.dwg, 3/15/2007, 1:52:23 PM

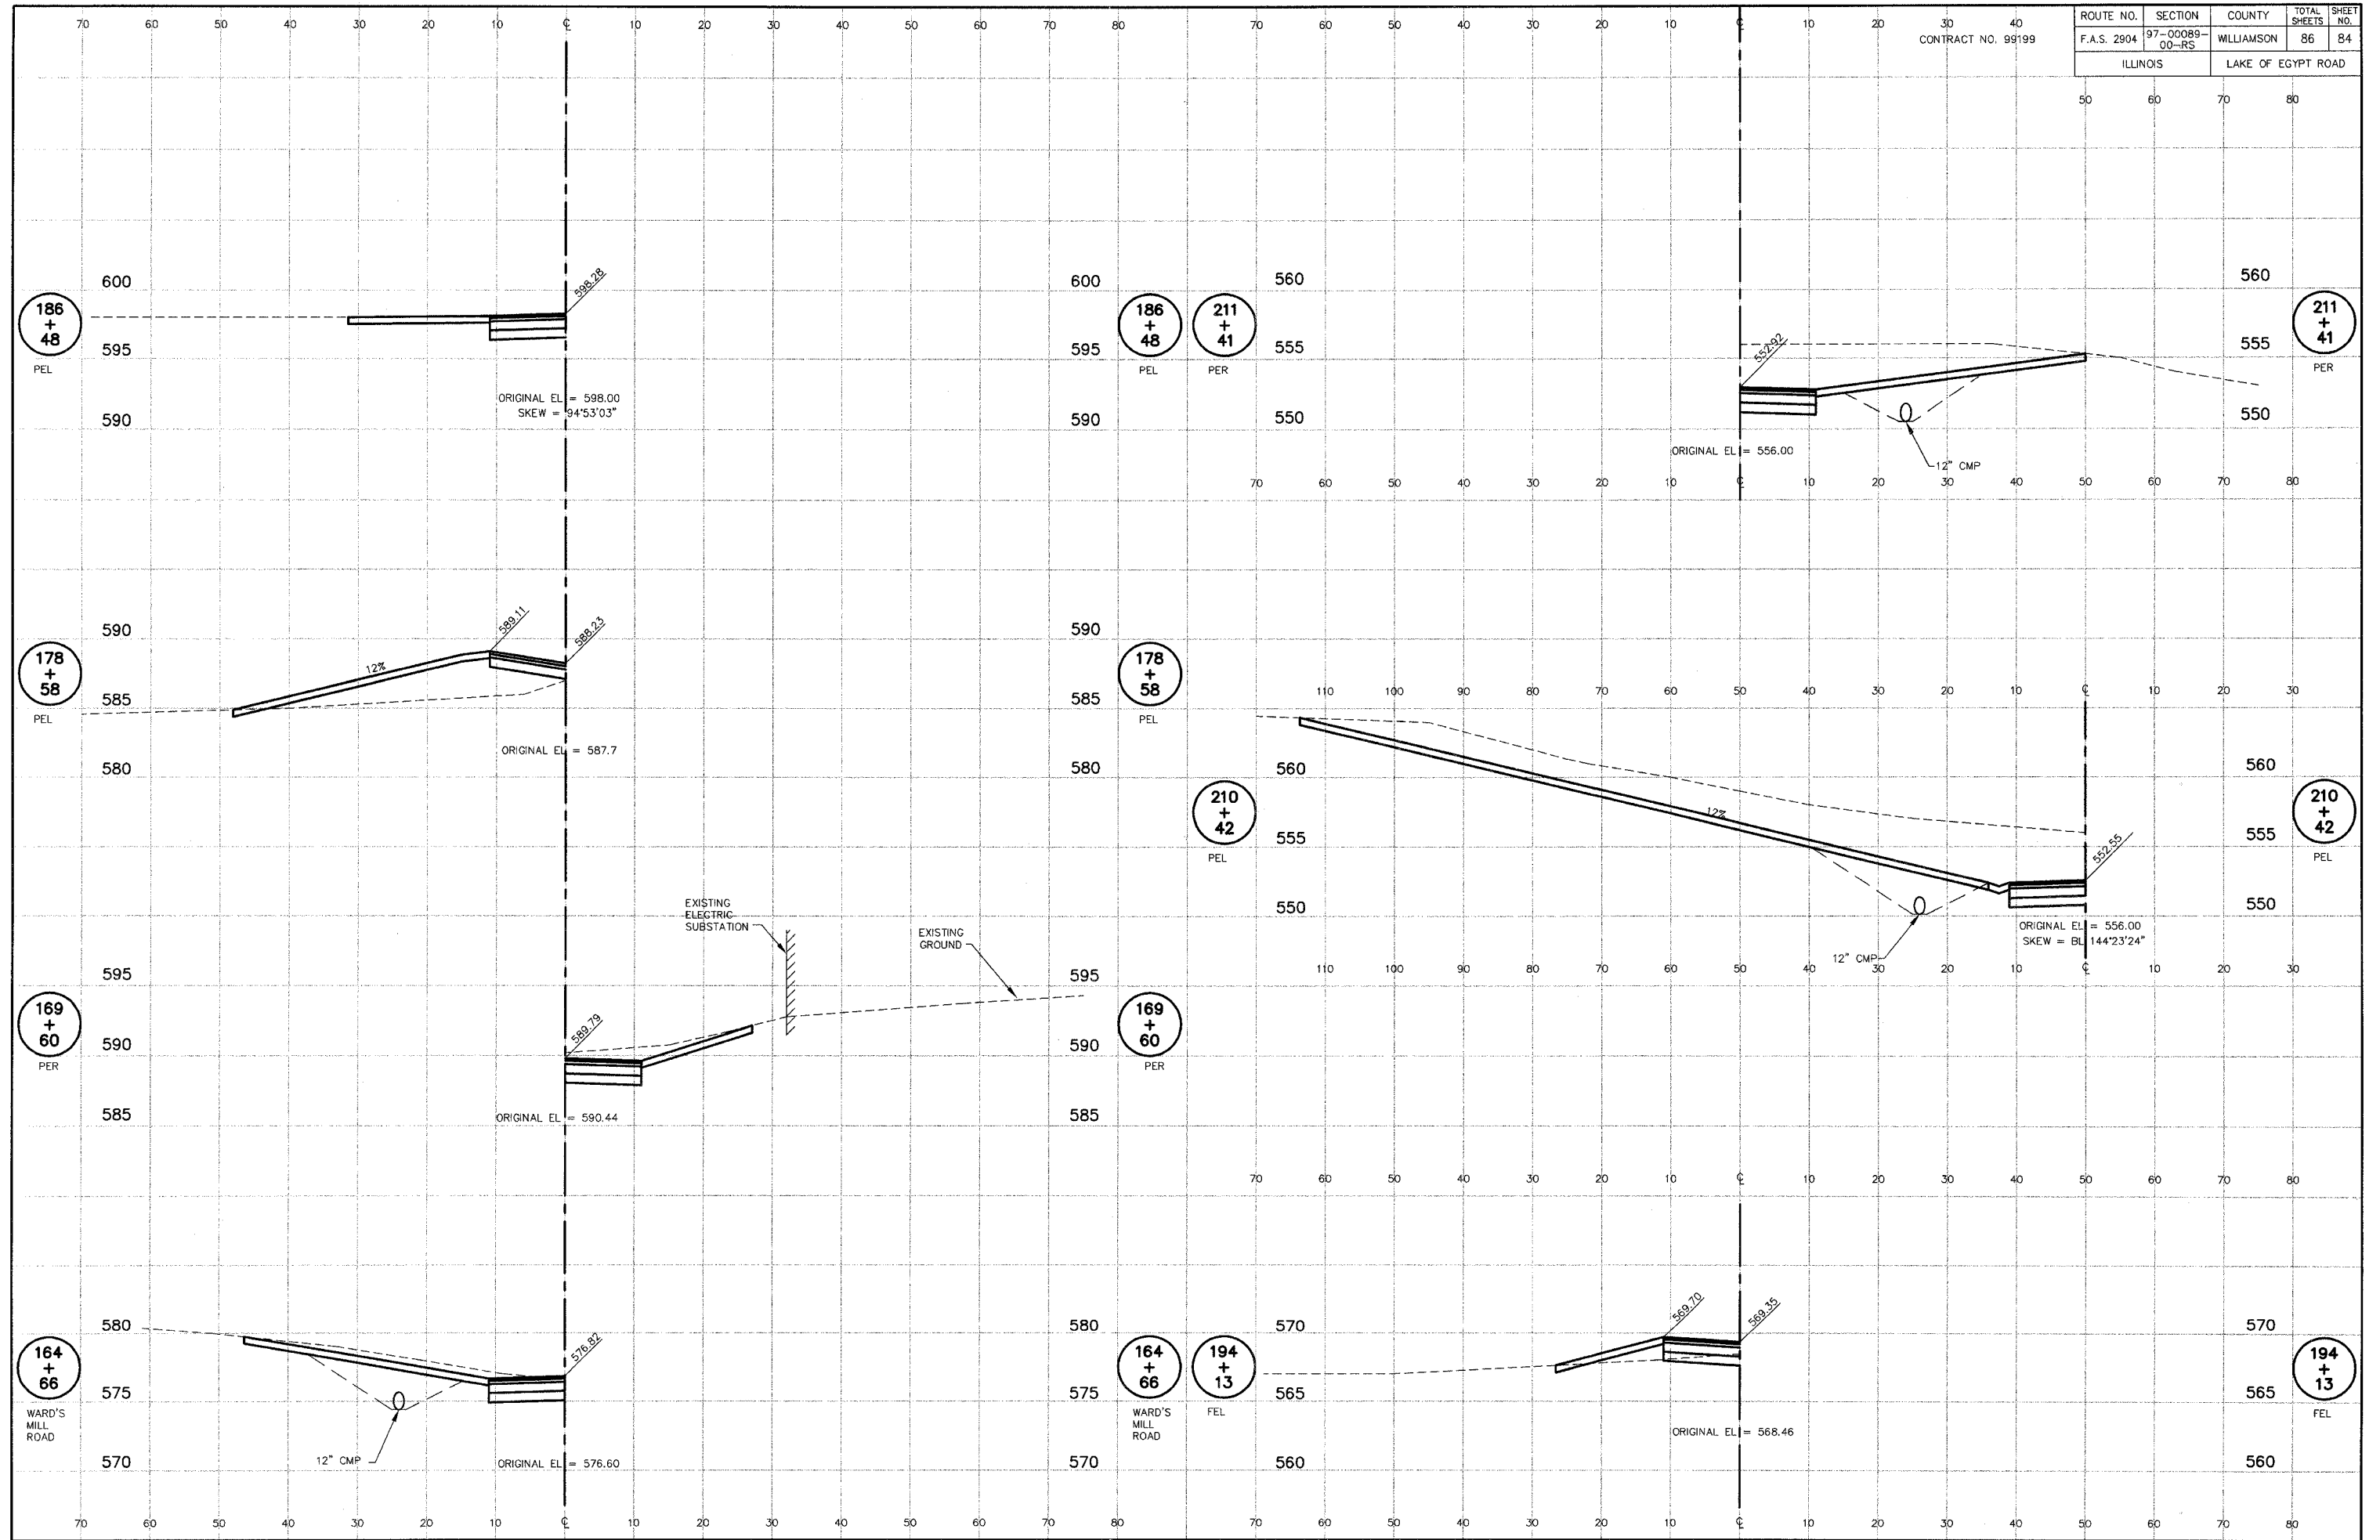

LAKE OF EGYPT ROAD IMPROVEMENTS - ENTRANCE CROSS SECTIONS - STA. 164+66 TO STA. 211+41


CONTRACT NO. 99199

ROUTE NO.	SECTION	COUNTY	TOTAL SHEETS	SHEET NO.
F.A.S. 2904	97-00089-00-RS	WILLIAMSON	86	85
ILLINOIS		LAKE OF EGYPT ROAD		

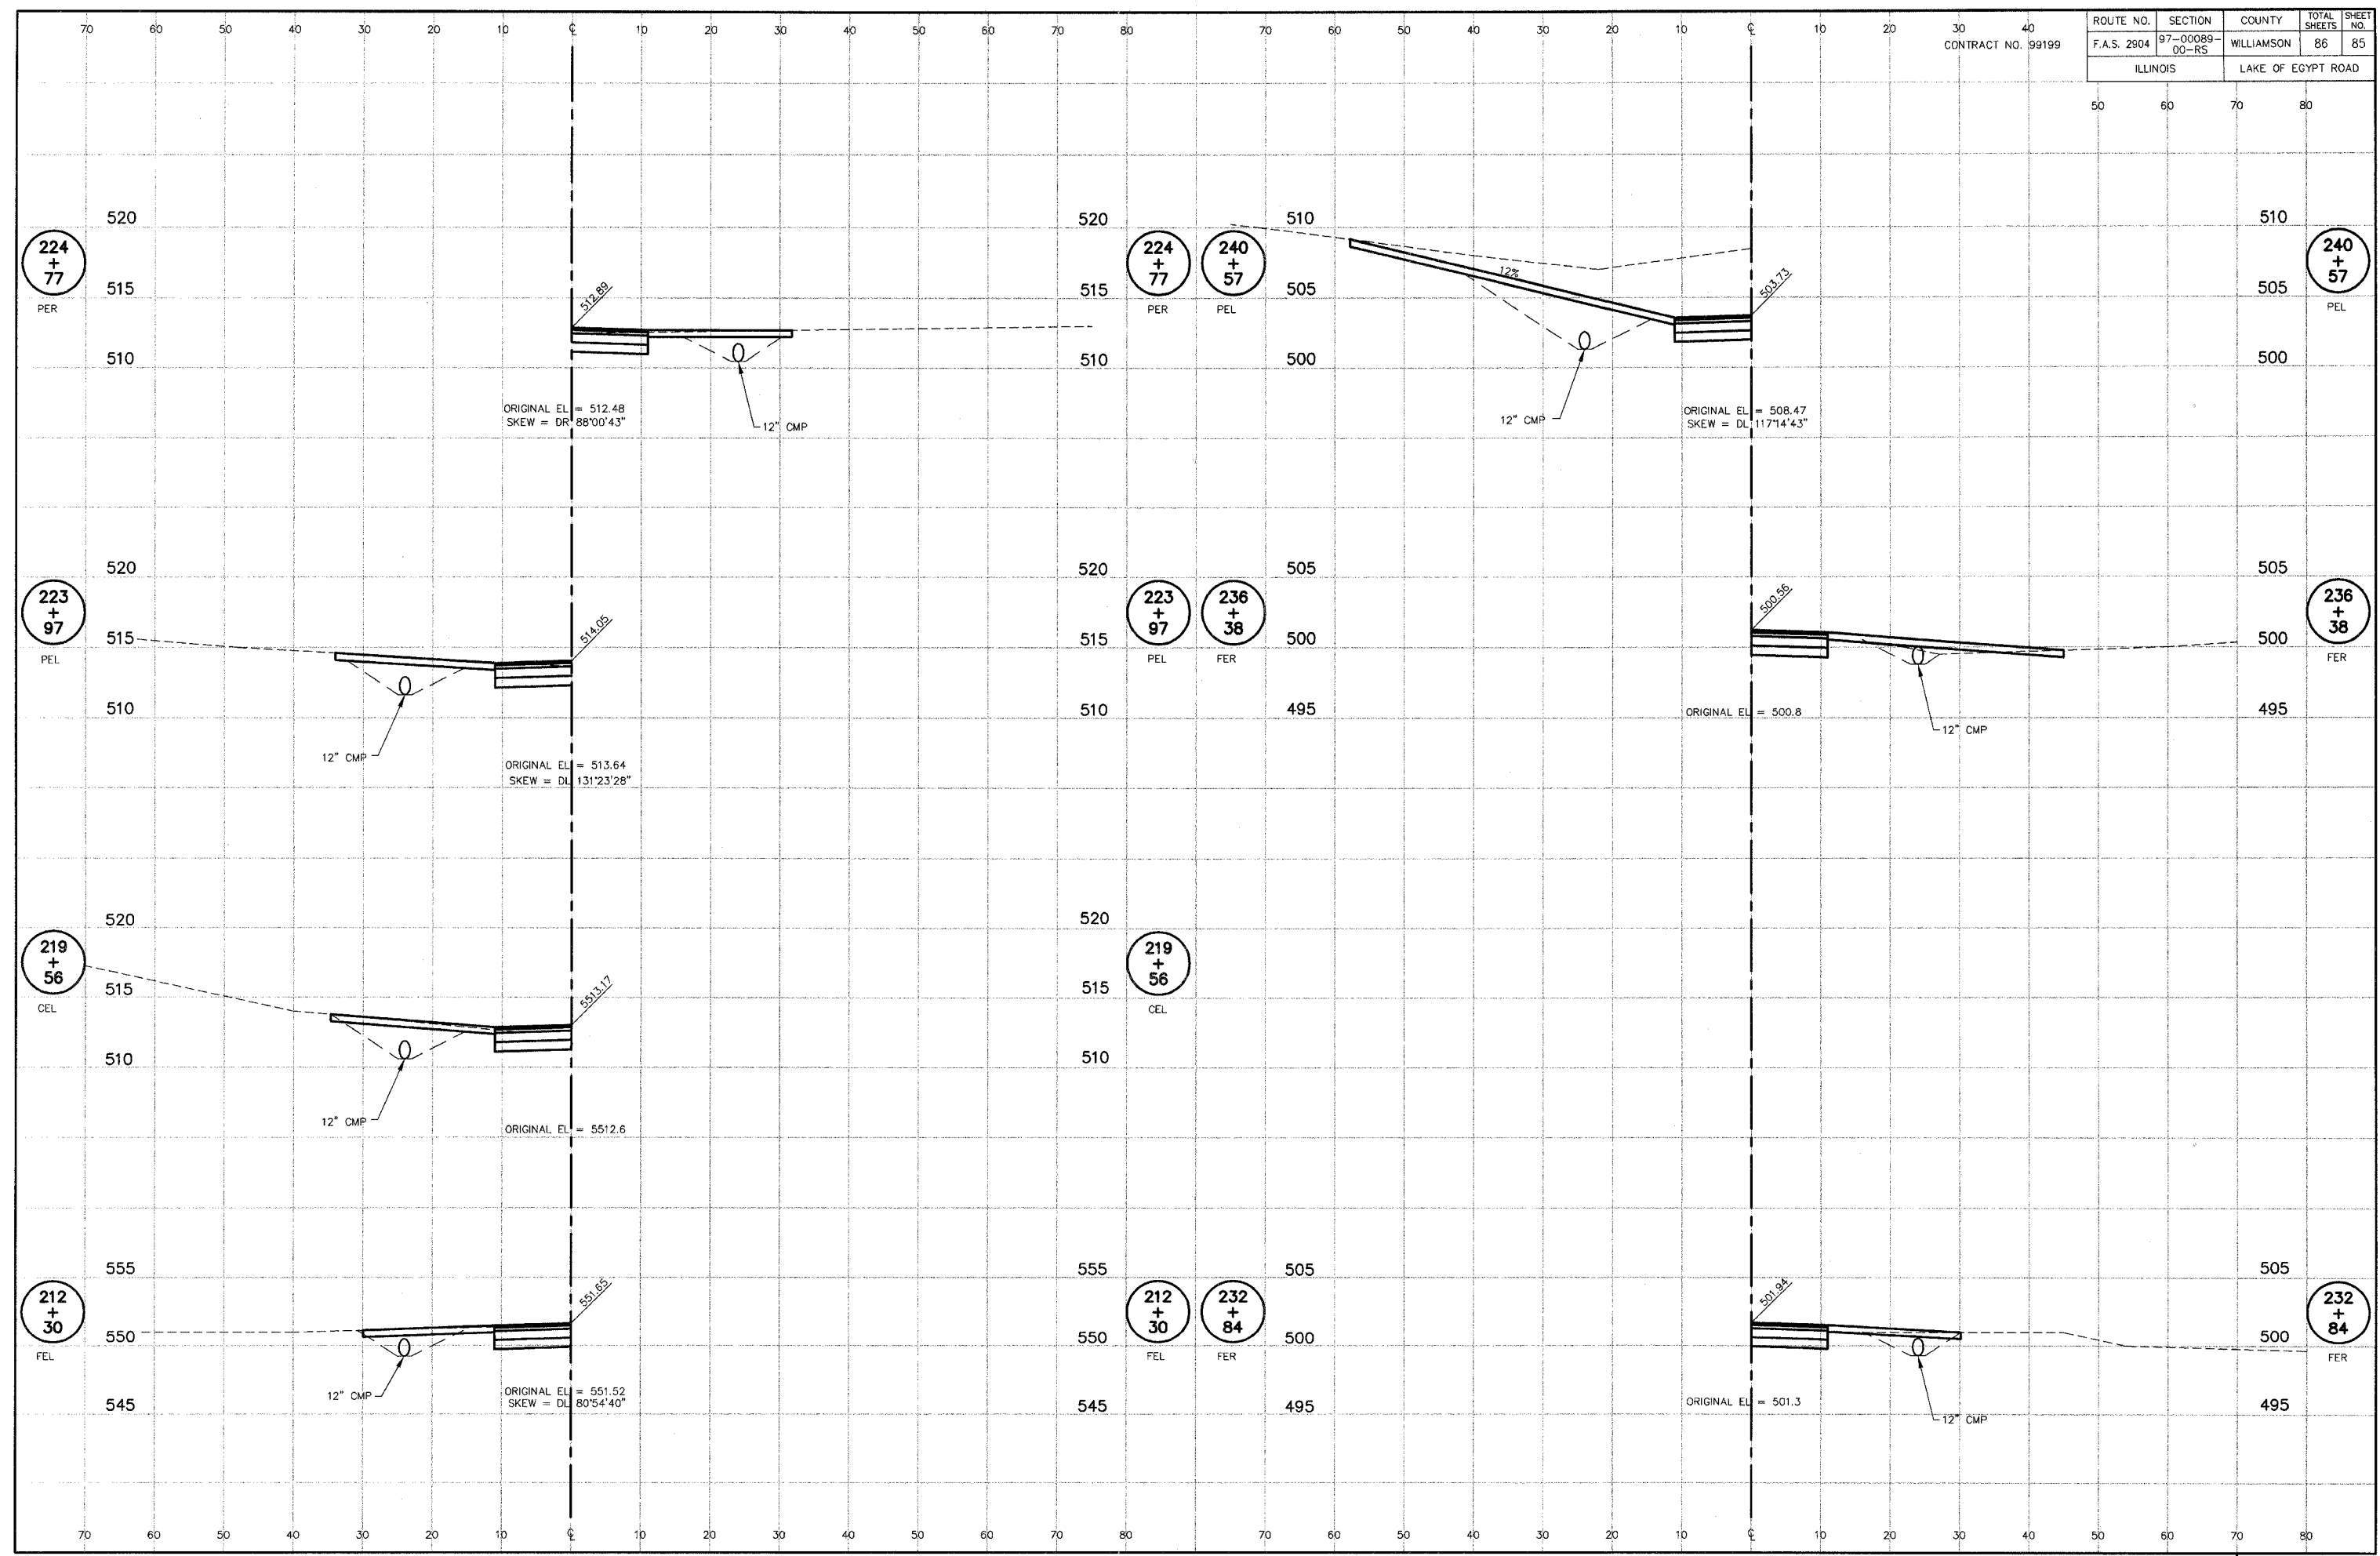

LAKE OF EGYPT ROAD IMPROVEMENTS – ENTRANCE CROSS SECTIONS – STA. 212+30 TO STA. 240+55

P:\00044\Combined Plans\05 crosssec8.dwg, 3/19/2007 1:08:38 PM

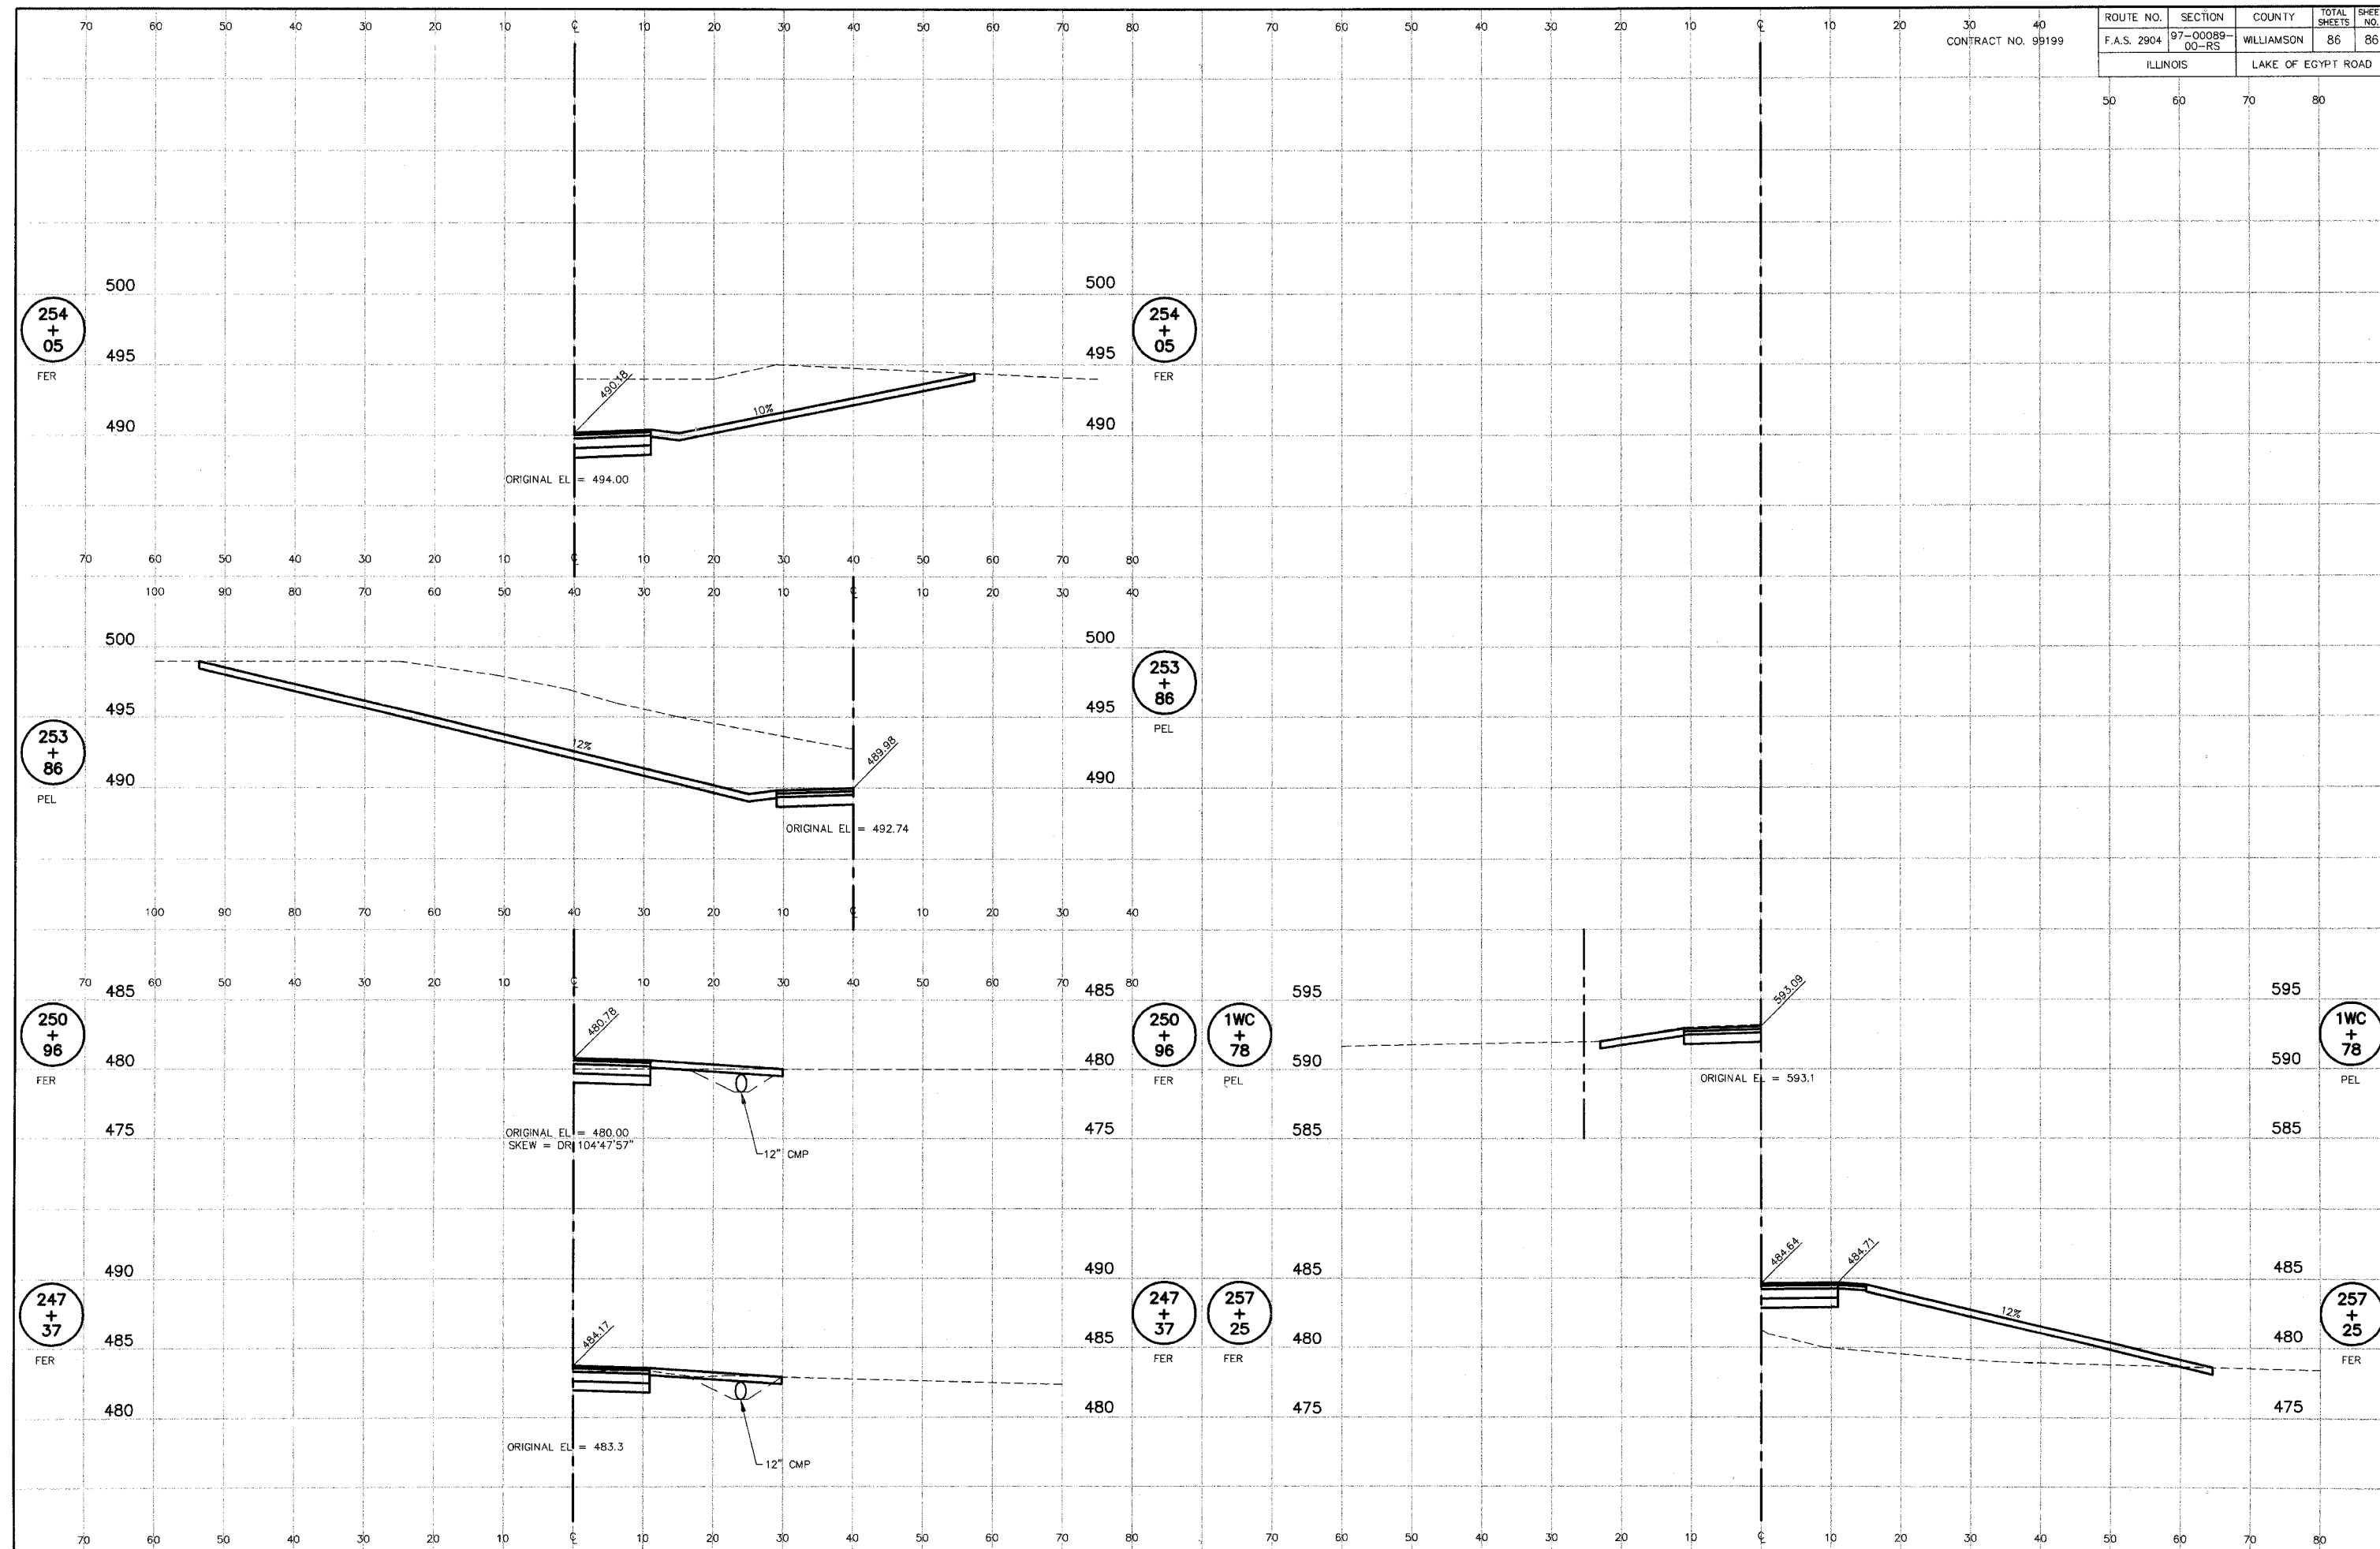

LAKE OF EGYPT ROAD IMPROVEMENTS – ENTRANCE CROSS SECTIONS – STA. 247+34 TO STA. 257+25 AND STA. 1WC+78