
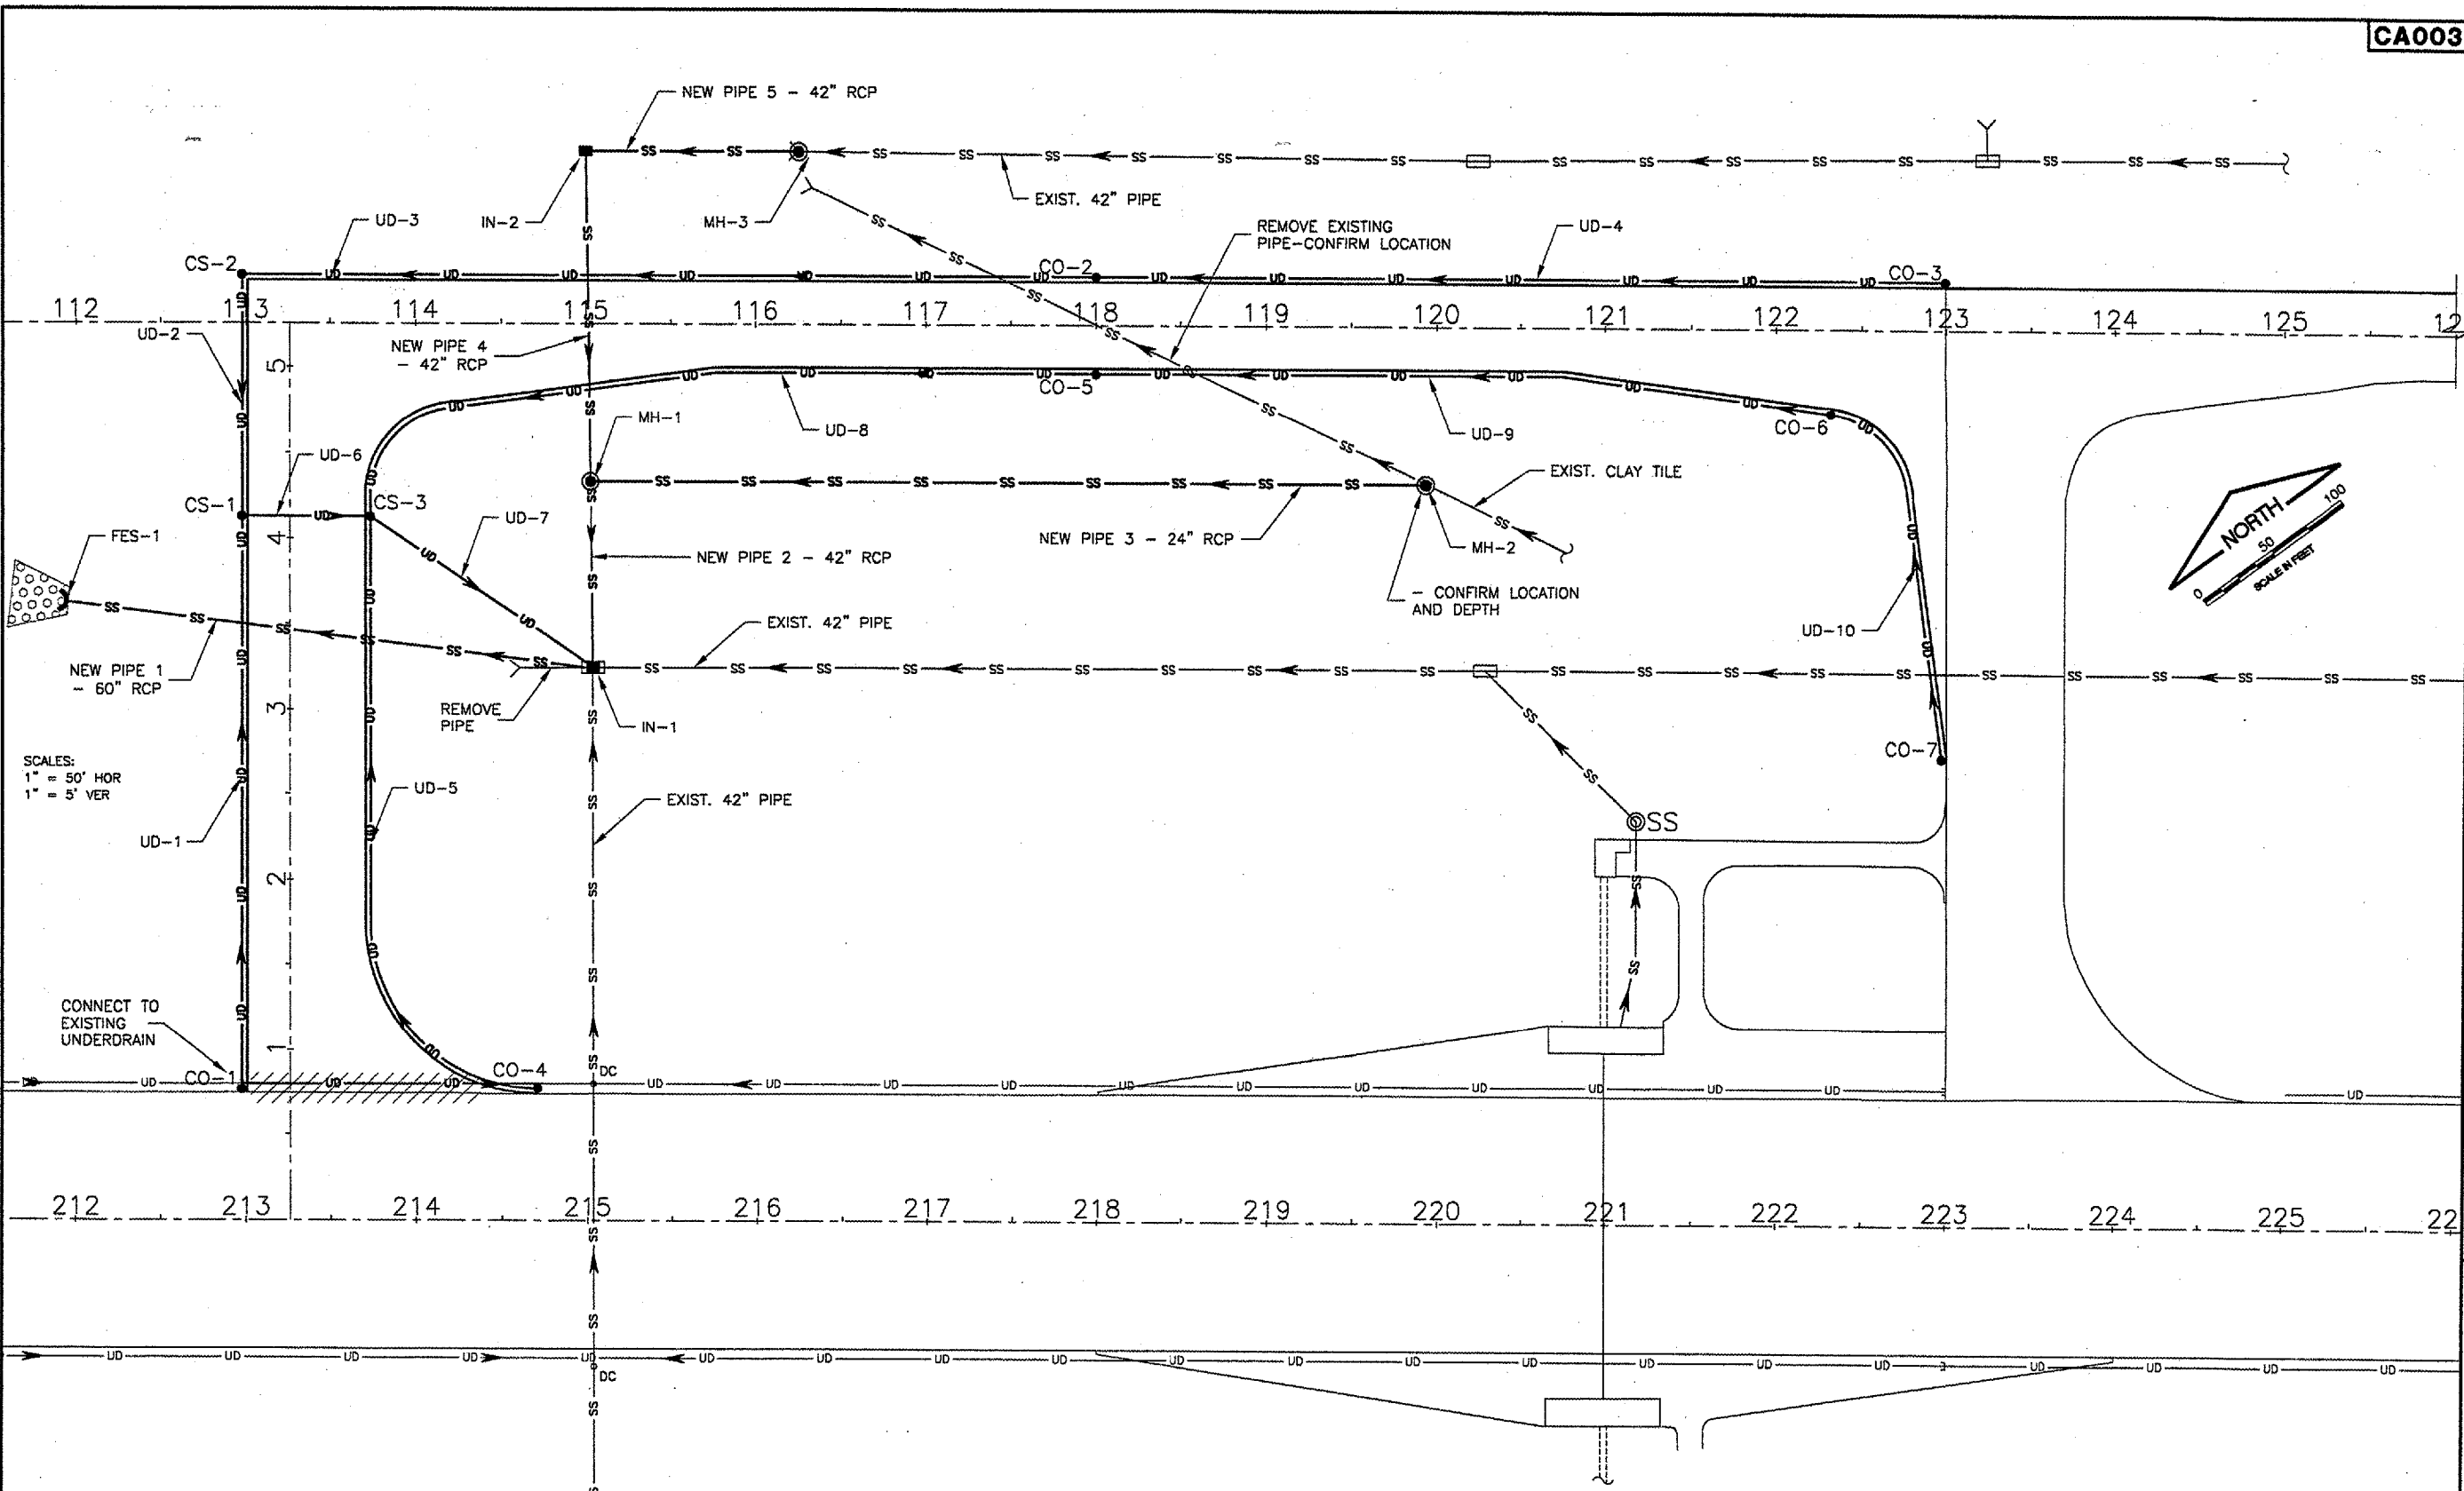
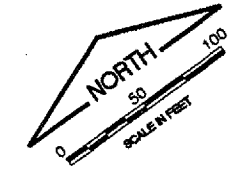



REVISIONS		
NUMBER	BY	DATE

 

SCALES:  
 1" = 50' HOR  
 1" = 5' VER

**LEGEND**

	EXISTING PAVEMENT		NEW COLLECTION STRUCTURE		EXIST. F.E.S./HEADWALL
	NEW PAVEMENT		EXIST. CLEANOUT		NEW F.E.S.
	EXIST. STORM SEWER		NEW CLEANOUT		
	NEW STORM SEWER		EXIST. INLET		
	EXIST. UNDERDRAIN		NEW INLET		
	NEW UNDERDRAIN		EXIST. MANHOLE		
	EXIST. COLLECTION STRUCTURE		NEW MANHOLE		

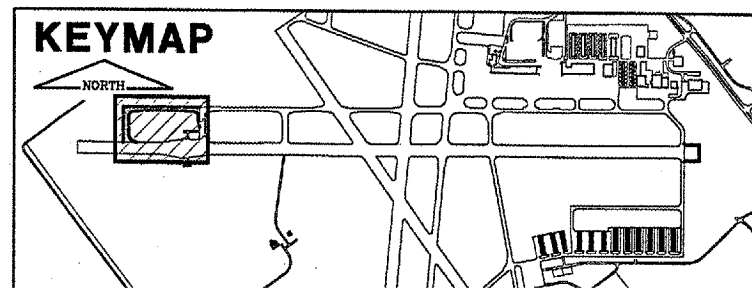

**SPRINGFIELD AIRPORT AUTHORITY**  
**ABRAHAM LINCOLN CAPITAL AIRPORT**  
**SPRINGFIELD, ILLINOIS**

**CONSTRUCT RUNWAY 13/31 RSA IMPROVEMENTS**  
**DRAINAGE PLAN**

© Copyright CMT, Inc.  
**CMT**  
 CRAWFORD, MURPHY & TILLY, INC.  
 CONSULTING ENGINEERS  
 License No. 184-000613

DESIGN BY:	CBG
DRAWN BY:	DPA
CHECKED BY:	REV
APPROVED BY:	REV
DATE:	04/24/07
JOB No:	05035-03
IL PROJ. NO. SPI-3488	
AIP PROJ. NO. 3-17-0096-42	
SHEET 23 OF 26 SHEETS	