


GENERAL NOTES:

1. Design and installation of segmented Concrete Block Walls (including need for Soil Reinforcement) to be in accordance with wall system Manufacturer Design Requirements and Specifications
2. The existing blocks are keystone standard units (21 1/2" deep). New blocks shall match existing. Units shall be installed according to manufacturers instructions.
3. Existing blocks that are deemed to be in good condition by the Engineer may be salvaged and incorporated into the new construction.

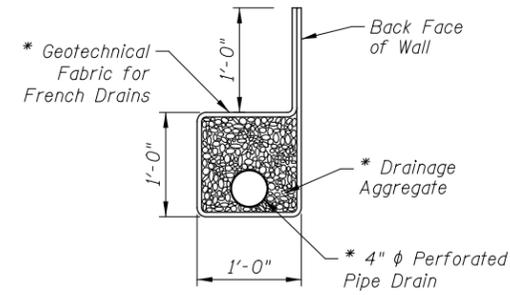


PIPE UNDERDRAIN DETAIL

* Included in the cost of Pipe Underdrains for Structures, 4"

TOTAL BILL OF MATERIALS

ITEM	UNIT	TOTAL QUANTITY
Structure Excavation	Cu. Yd.	2,657
Segmental Concrete Block Wall	Sq. Ft.	10,073
Pipe Underdrains for Structures, 4"	Foot	1,690
Retaining Wall Removal	Foot	1,166

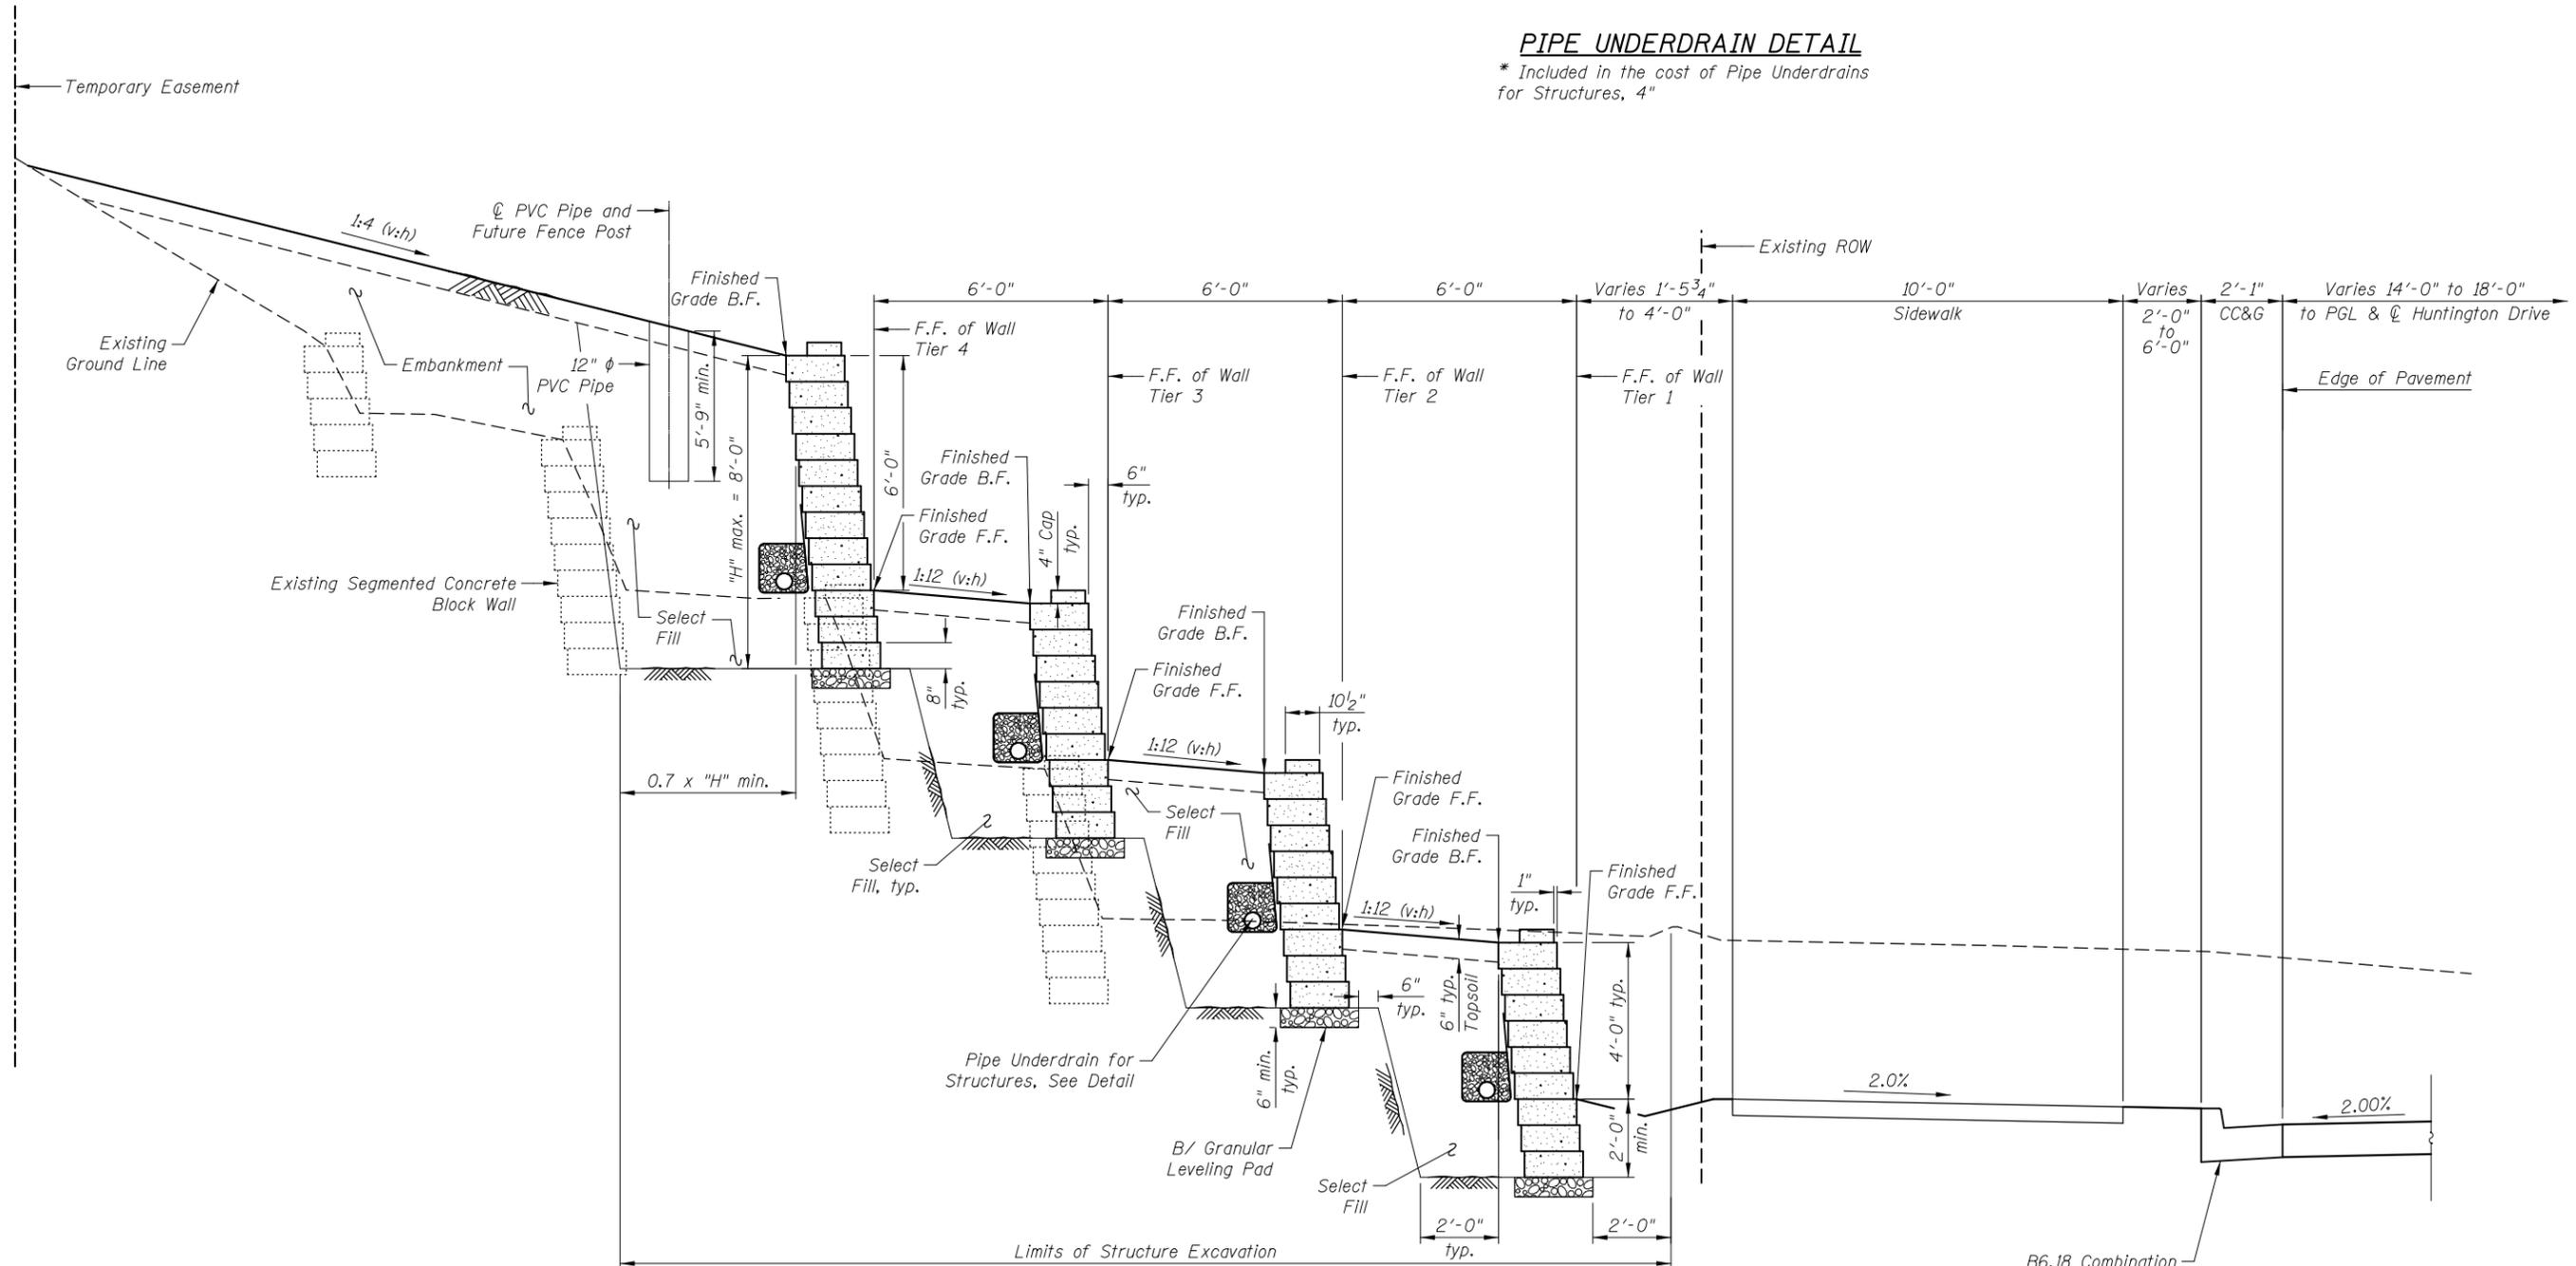

TYPICAL WALL SECTION

4/26/02 PM I:\2154\cad\sheet\Roadway\20-Structures & Walls\13-Wall H\WH-60F72-02-CD.dgn

CIVILTECH
 450 E Devon Ave, Suite 300
 Itasca, Illinois 60143
 Tel: 630.773.3900 Fax: 630.773.3975
 www.civiltechinc.com

DRAWN	-	D. ATKINS
DESIGNED	-	M. LANGE
CHECKED	-	G. HATLESTAD
DATE	-	5/3/2012

**STATE OF ILLINOIS
 DEPARTMENT OF TRANSPORTATION**

**GENERAL DATA
 WALL H; HUNTINGTON DRIVE**

SHEET NO. WH2 OF WH5 SHEETS

O.R. RTE.	SECTION	COUNTY	TOTAL SHEETS	SHEET NO.
0003	18A-2	MCHENRY	825	641
CONTRACT NO. 60F72				
ILLINOIS FED. AID PROJECT				