



LEGEND

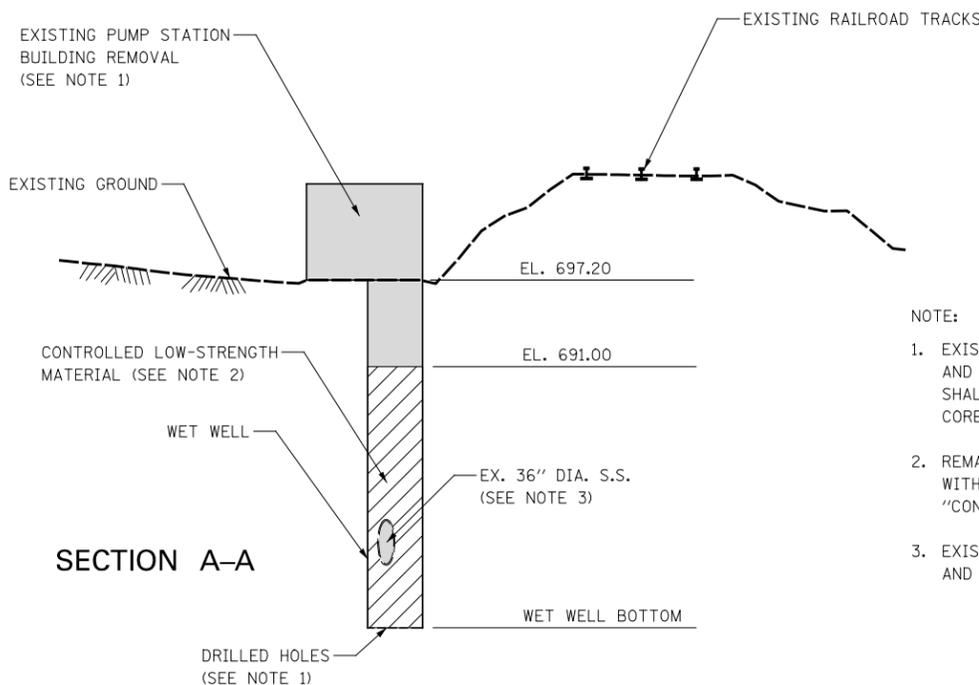


DRIVEWAY PAVEMENT REMOVAL

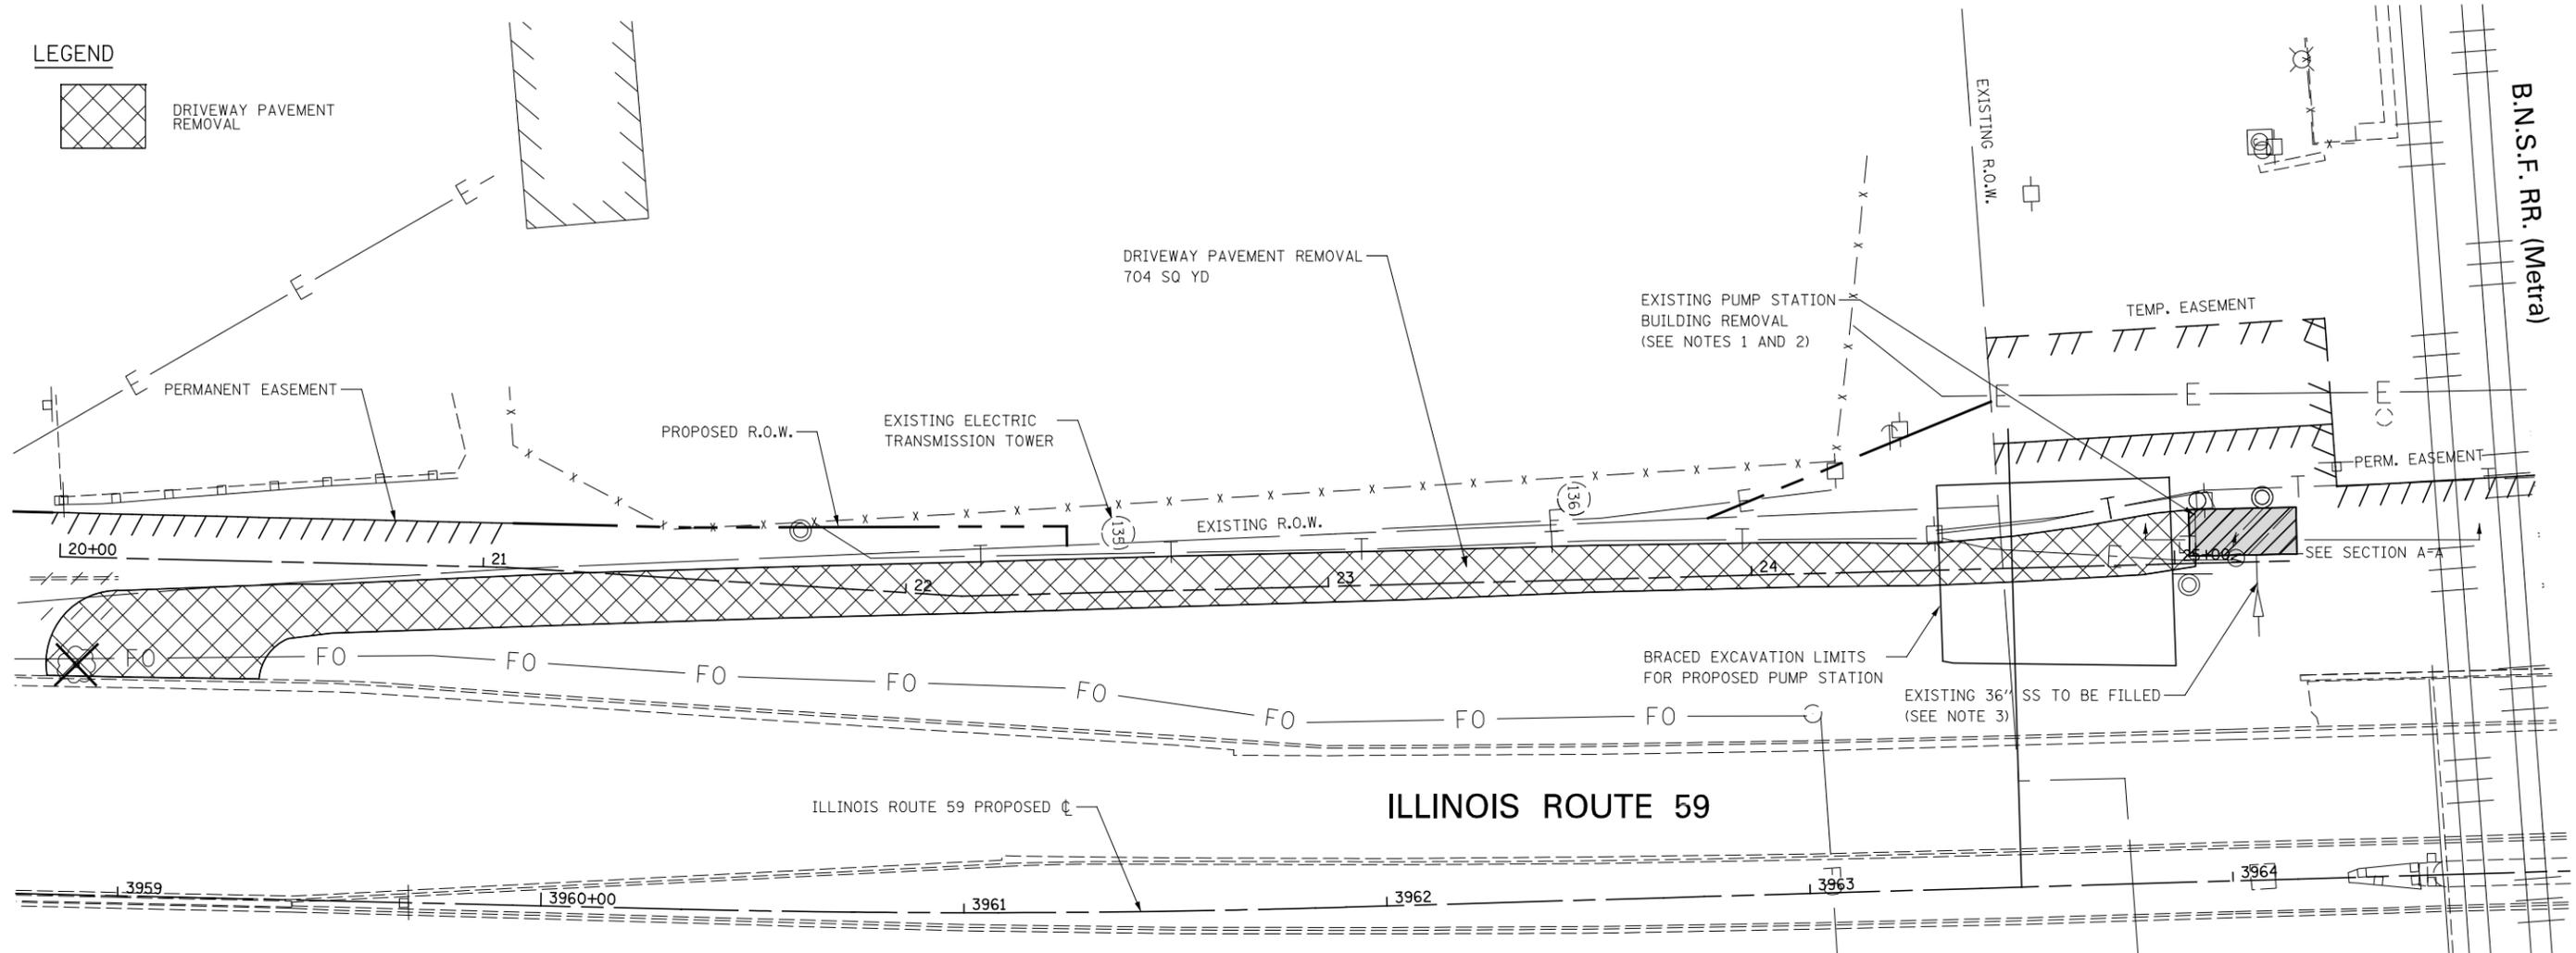

NOTE:

1. EXISTING BUILDING AND WET WELL STRUCTURE SHALL BE DEMOLISHED AND REMOVED TO AT LEAST ELEVATION 691.00. THE COST FOR THIS WORK SHALL BE INCLUDED IN THE "BUILDING REMOVAL NO. 1". CORED HOLES IN SLAB WILL BE INCLUDED IN THIS PAY ITEM.
2. REMAINING BUILDING WET WELL BELOW ELEVATION 691.00 TO BE FILLED WITH CONTROLLED LOW-STRENGTH MATERIAL AND PAID AS "CONTROLLED LOW-STRENGTH MATERIAL" (PLAN QUANTITY 129 CU YD)
3. EXISTING 36" STORM SEWER TO BE FILLED WITH CONTROLLED LOW-STRENGTH MATERIAL AND PAID AS "FILL EXISTING STORM SEWERS". SEE DRAINAGE PLAN/PROFILE.

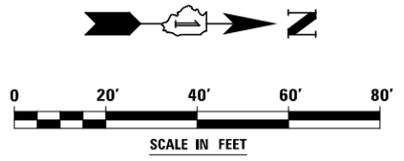

USER NAME = *USER* DRAWN - KEA PLOT SCALE = *SCALE* PLOT DATE = *DATE*	DESIGNED - RTA CHECKED - PJO DATE - 03-22-2012	REVISED - REVISED - REVISED - REVISED -	STATE OF ILLINOIS DEPARTMENT OF TRANSPORTATION	DEMOLITION PLAN SCALE: AS SHOWN SHEET NO. OF SHEETS STA. TO STA.	<table border="1" style="width: 100%; border-collapse: collapse;"> <tr> <td style="font-size: small;">F.A.P. RTE.</td> <td style="font-size: small;">SECTION</td> <td style="font-size: small;">COUNTY</td> <td style="font-size: small;">TOTAL SHEETS</td> <td style="font-size: small;">SHEET NO.</td> </tr> <tr> <td style="font-size: x-small;">338/IL 59</td> <td style="font-size: x-small;">2011-035-I</td> <td style="font-size: x-small;">DUPAGE</td> <td style="font-size: x-small;">181</td> <td style="font-size: x-small;">19</td> </tr> <tr> <td colspan="5" style="text-align: center; font-size: x-small;">CONTRACT NO. 60P41</td> </tr> <tr> <td colspan="5" style="text-align: center; font-size: x-small;">ILLINOIS FED. AID PROJECT</td> </tr> </table>	F.A.P. RTE.	SECTION	COUNTY	TOTAL SHEETS	SHEET NO.	338/IL 59	2011-035-I	DUPAGE	181	19	CONTRACT NO. 60P41					ILLINOIS FED. AID PROJECT				
F.A.P. RTE.	SECTION	COUNTY	TOTAL SHEETS	SHEET NO.																					
338/IL 59	2011-035-I	DUPAGE	181	19																					
CONTRACT NO. 60P41																									
ILLINOIS FED. AID PROJECT																									