



**1** INTERMEDIATE FLOOR PLAN (-2) - EL: 684.00  
SCALE: 1/4" = 1'-0"

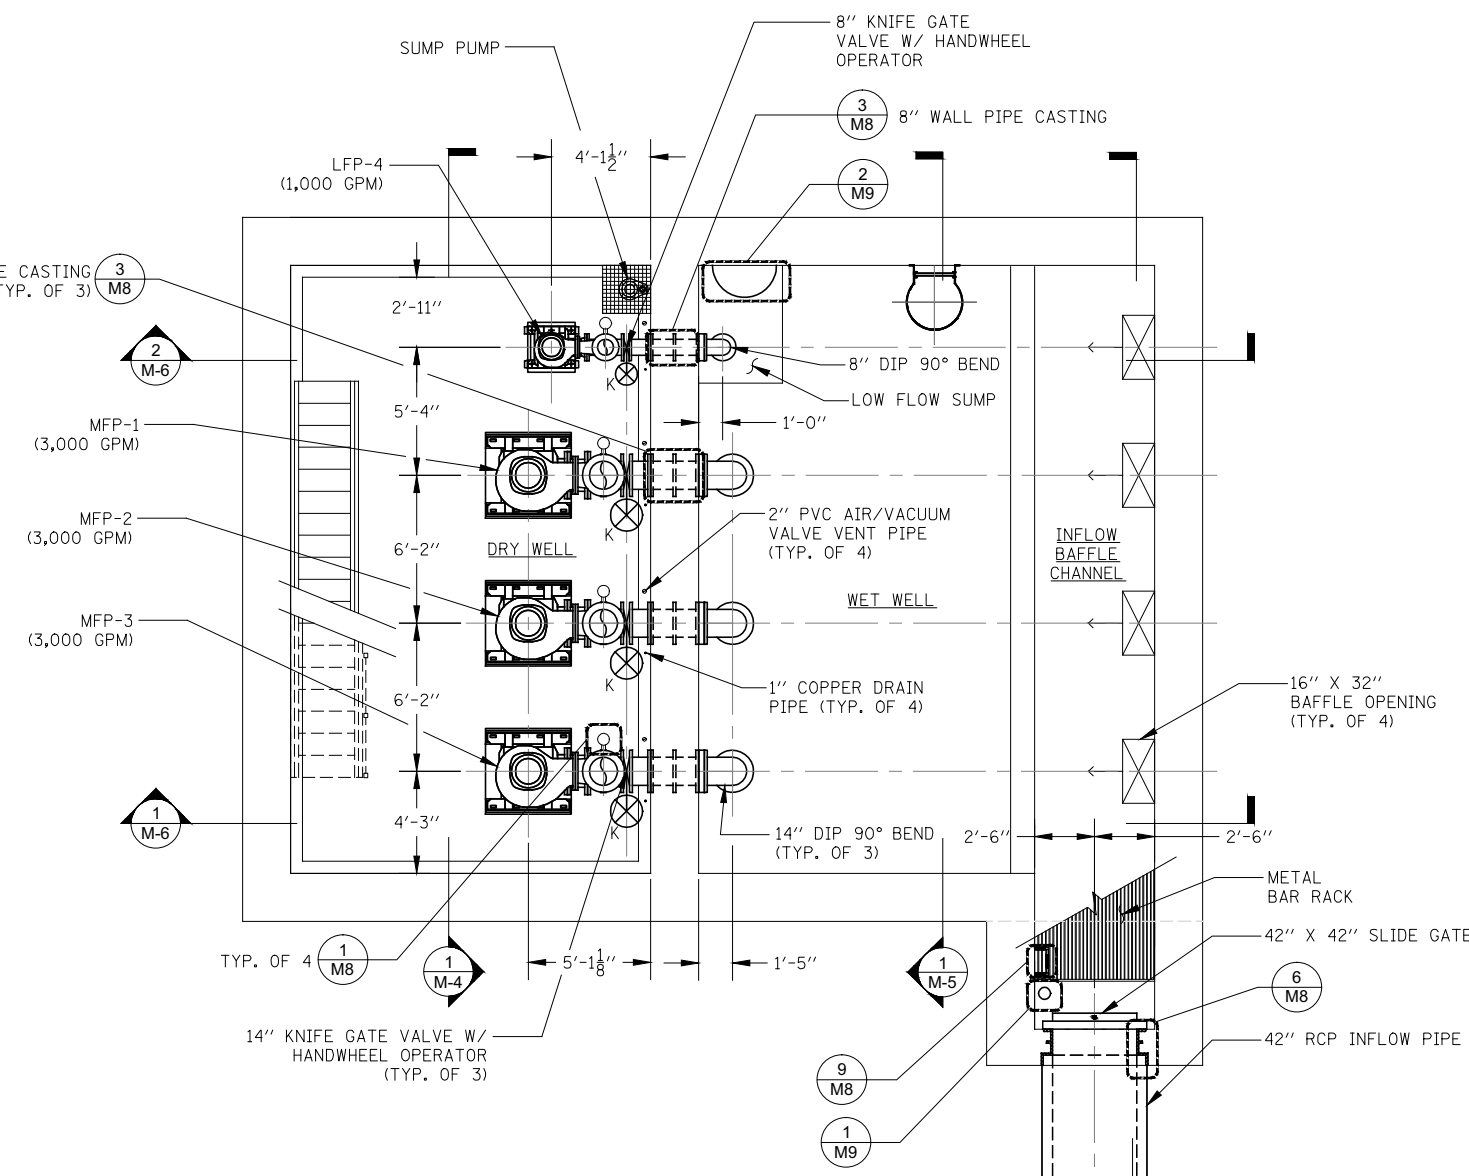

**2** WELL LEVEL FLOOR PLAN (-3) - DRY EL: 673.00  
- WET EL: 671.50  
SCALE: 1/4" = 1'-0"

 

M3

DESIGNED	DF	REVISED	-
CHECKED	APF	REVISED	-
SCALE	DRAWN	REVISED	-
DATE	03/22/2012	CHECKED	APF
		REVISED	-

F.A.P. RTE.	SECTION	COUNTY	TOTAL SHEETS	SHEET NO.
338/IL 59	2011-035-I	DUPAGE	181	112
CONTRACT NO. 60P41				
ILLINOIS FED. AID PROJECT				