
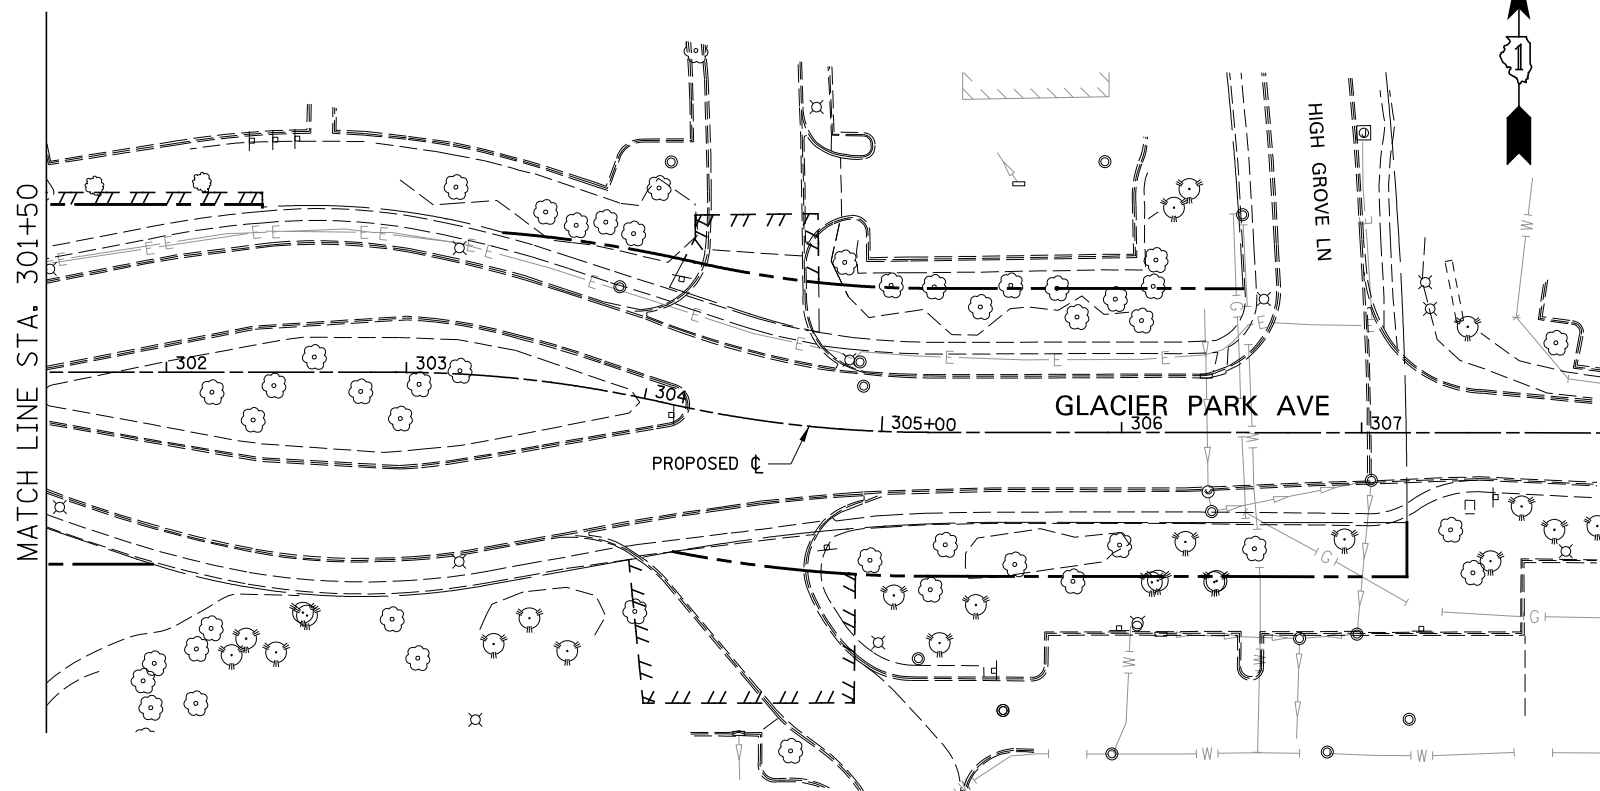


LEGEND

- TREE REMOVAL (TREE #)
- TREE PRUNING (TREE #)
- TEMPORARY FENCE
- PERIMETER EROSION BARRIER
- INLET FILTER
- INLET AND PIPE PROTECTION
- TEMPORARY DITCH CHECKS
- EX ROW
- EX EASEMENT
- PR ROW
- PR TEMP EASEMENT
- PERMANENT EASEMENT
- EROSION CONTROL BLANKET
- TEMPORARY EROSION CONTROL SEEDING

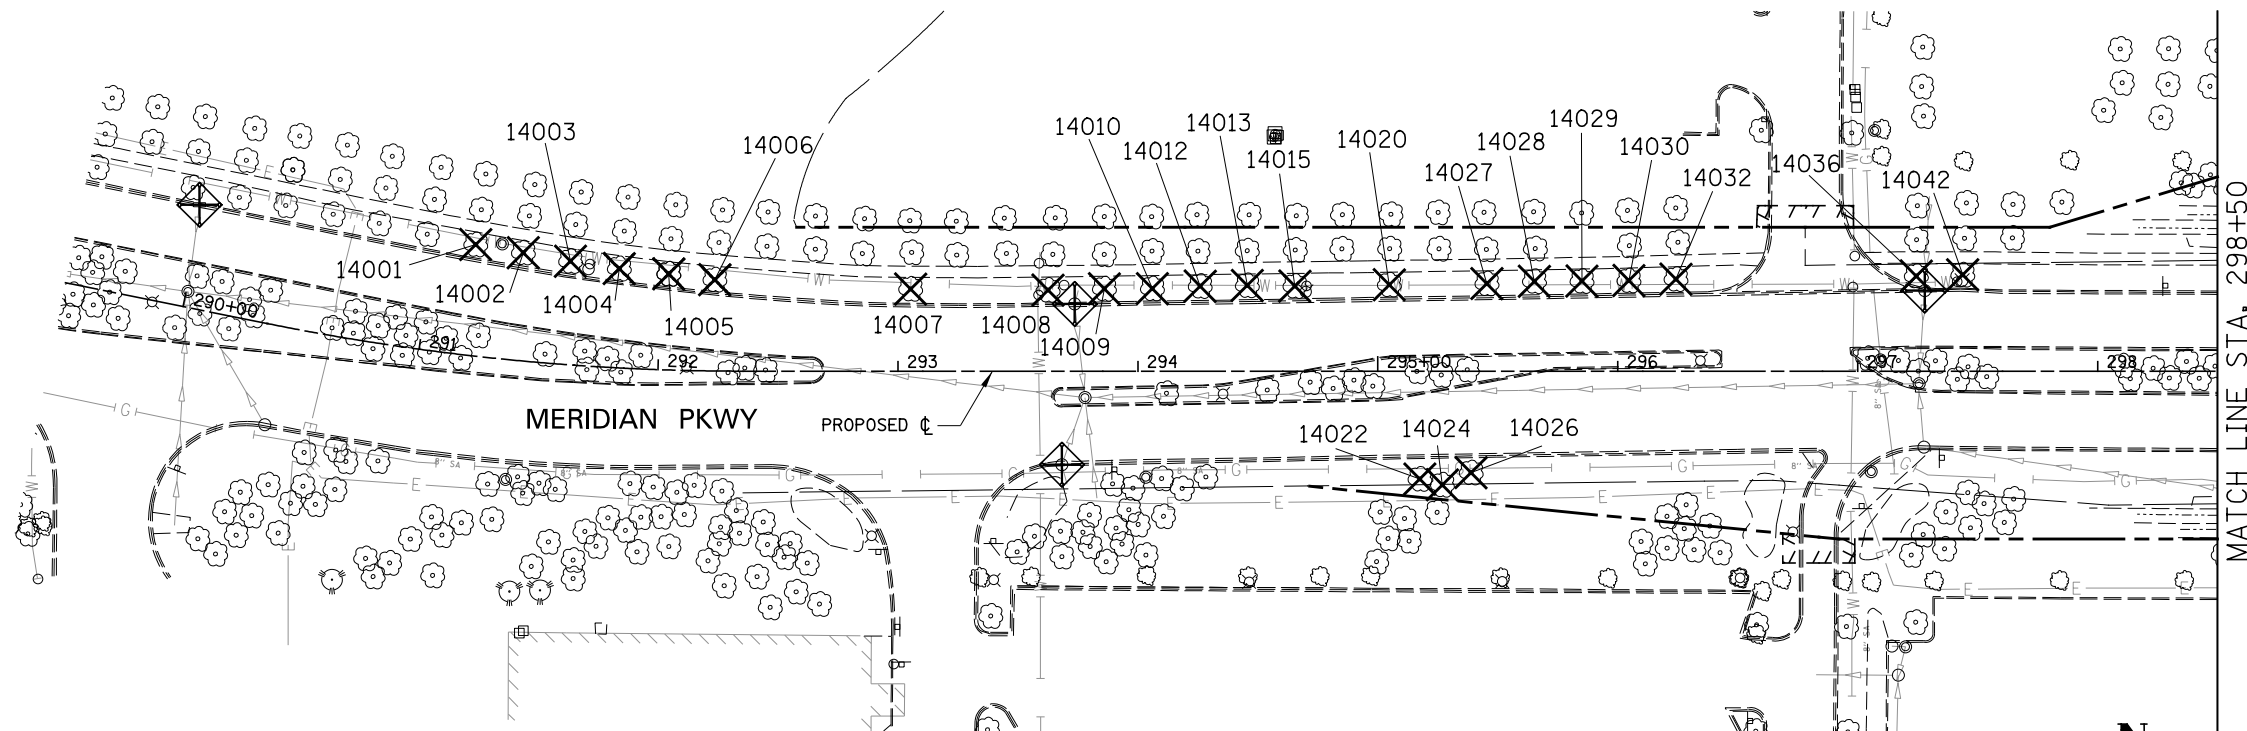

FILE NAME =	USER NAME = \$USER\$	DESIGNED <i>CEO</i>	REVISED
\$FILE\$		DRAWN <i>KES</i>	REVISED -
	PLOT SCALE = \$SCALE\$	CHECKED <i>PJO</i>	REVISED -
	PLOT DATE = \$DATE\$	DATE <i>03-22-2012</i>	REVISED -

**STATE OF ILLINOIS
DEPARTMENT OF TRANSPORTATION**

TREE REMOVAL AND EROSION CONTROL PLAN

SCALE: AS SHOWN | SHEET NO. 14 OF 19 SHEETS | STA. 289+50 TO STA. 308+00

F.A.P. RTE.	SECTION	COUNTY	TOTAL SHEETS	SHEET NO.
338	2011-037-DTR	DUPAGE	138	36
CONTRACT NO. 60P43				
ILLINOIS FED. AID PROJECT				