
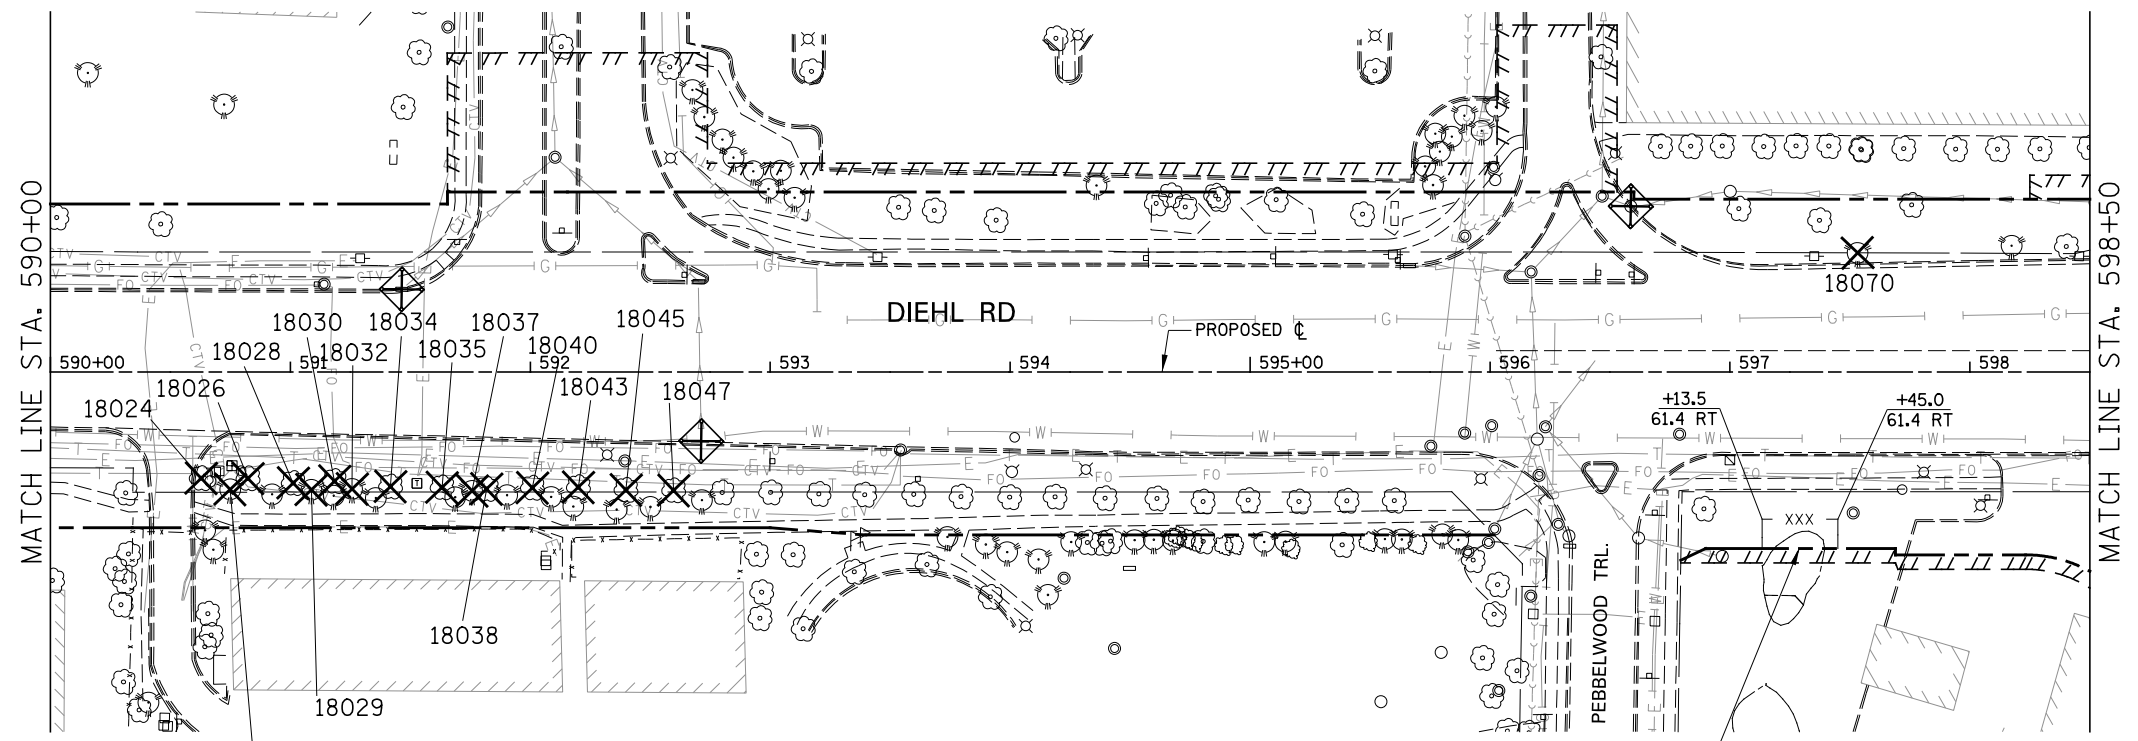


**LEGEND**

- TREE REMOVAL (TREE #)
- TREE PRUNING (TREE #)
- TEMPORARY FENCE
- PERIMETER EROSION BARRIER
- INLET FILTER
- INLET AND PIPE PROTECTION
- TEMPORARY DITCH CHECKS
- EX ROW
- EX EASEMENT
- PR ROW
- PR TEMP EASEMENT
- PERMANENT EASEMENT
- EROSION CONTROL BLANKET
- TEMPORARY EROSION CONTROL SEEDING

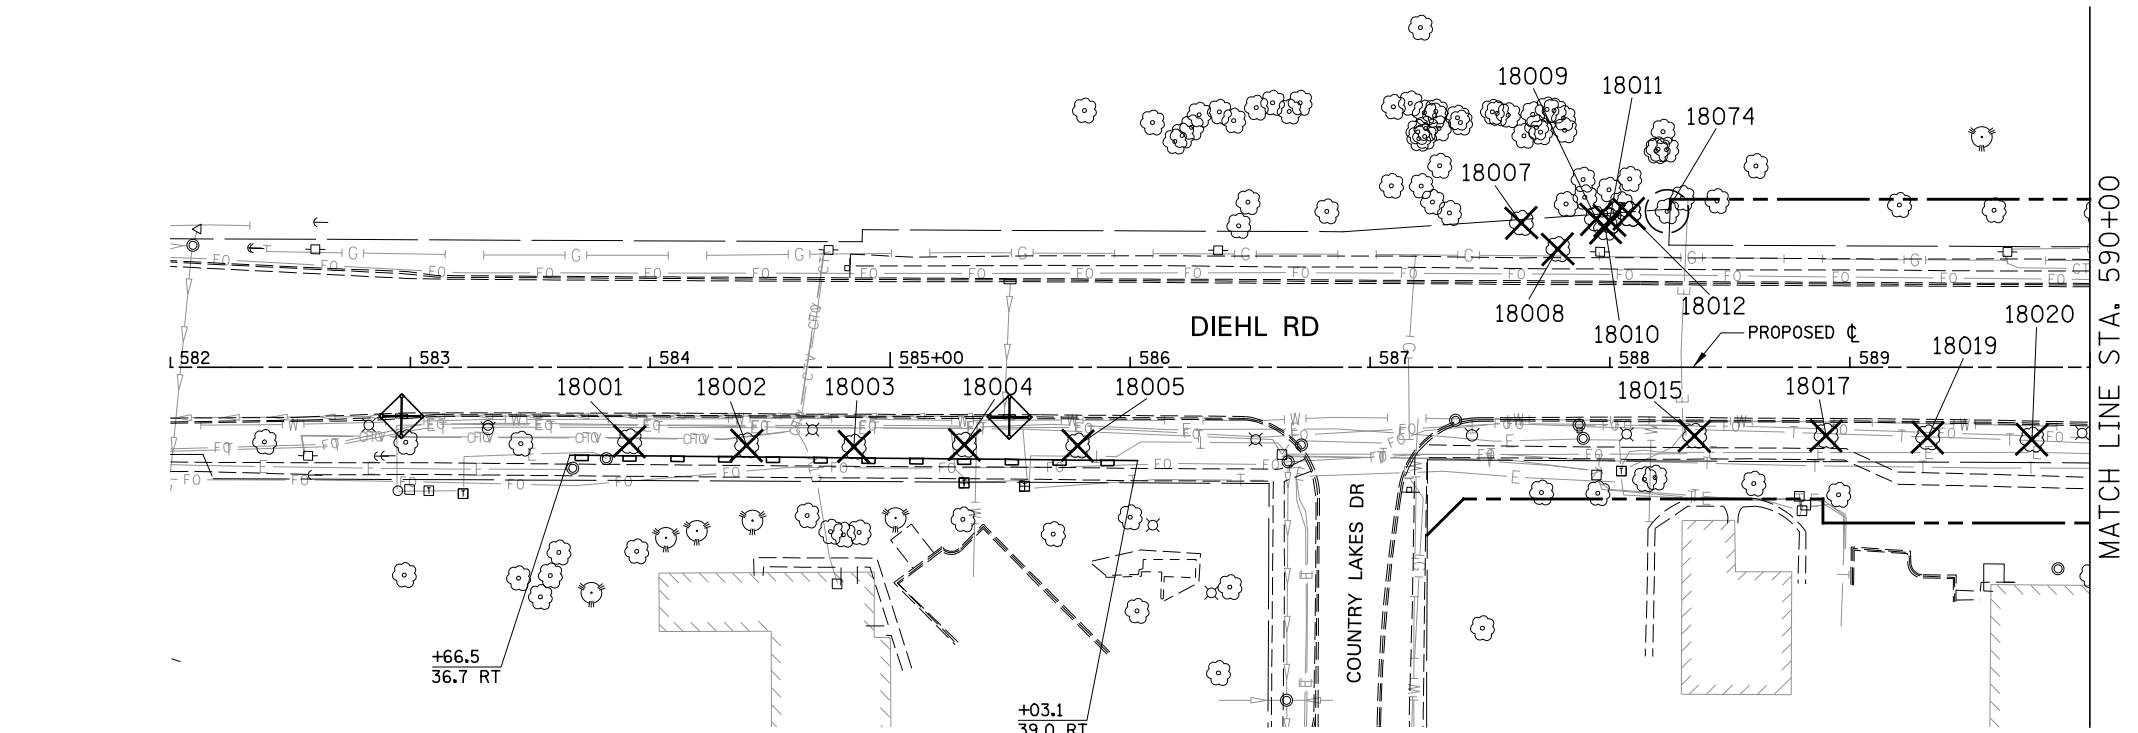

FILE NAME = #FILE#	USER NAME = #USER#	DESIGNED <i>CEO</i>	REVISED	<b>STATE OF ILLINOIS DEPARTMENT OF TRANSPORTATION</b>	<b>TREE REMOVAL AND EROSION CONTROL PLAN</b>	F.A.P. RTE. 338	SECTION 2011-037-DTR	COUNTY DUPAGE	TOTAL SHEETS 138	SHEET NO. 40		
	PLOT SCALE = #SCALE#	CHECKED <i>PJO</i>	REVISED -			SCALE: AS SHOWN	SHEET NO. 18 OF 19 SHEETS	STA. 582+00	TO STA. 598+50	CONTRACT NO. 60P43		
	PLOT DATE = #DATE#	DATE <i>03-22-2012</i>	REVISED -			ILLINOIS FED. AID PROJECT						