

WETLAND SITE #49
 TOTAL AREA = 0.19 ACRE
 AREA IMPACTED = 0.01 ACRE


PROP. TOPSOIL F&P, 6"
 PROP. SEEDING CLASS 2A

LEGEND FOR EROSION CONTROL NOTES

-  PERIMETER EROSION BARRIER *
-  TEMPORARY DITCH CHECK
-  DITCH
-  INLET FILTERS *
- * SHALL BE INSTALLED BEFORE ANY WORK ON THE PROJECT CAN BEGIN.

NOTES:

1. TEMPORARY EROSION CONTROL SEEDING TO BE PROVIDED AT ALL ERODIBLE BARE EARTH AREAS, REFER TO SPECIAL PROVISION.
2. THE CONTRACTOR SHALL PROVIDE AND MAINTAIN INLET FILTERS AT ALL PROPOSED DRAINAGE STRUCTURES AND AT OTHER LOCATIONS DIRECTED BY THE ENGINEER AND /OR SHOWN ON THE PLANS.
3. ALL EROSION CONTROL MEASURES SHALL BE IN ACCORDANCE WITH THE REQUIREMENTS OF THE STANDARD SPECIFICATION AND THE APPLICABLE STATE STANDARDS FOR THE ENTIRE DURATION OF THE CONTRACT OR UNTIL SUCH A TIME AS DIRECTED BY THE ENGINEER.
4. AT ANY AREA WHERE THERE IS NO PROPOSED GRADING, THE EXISTING GROUND COVER SHALL REMAIN.

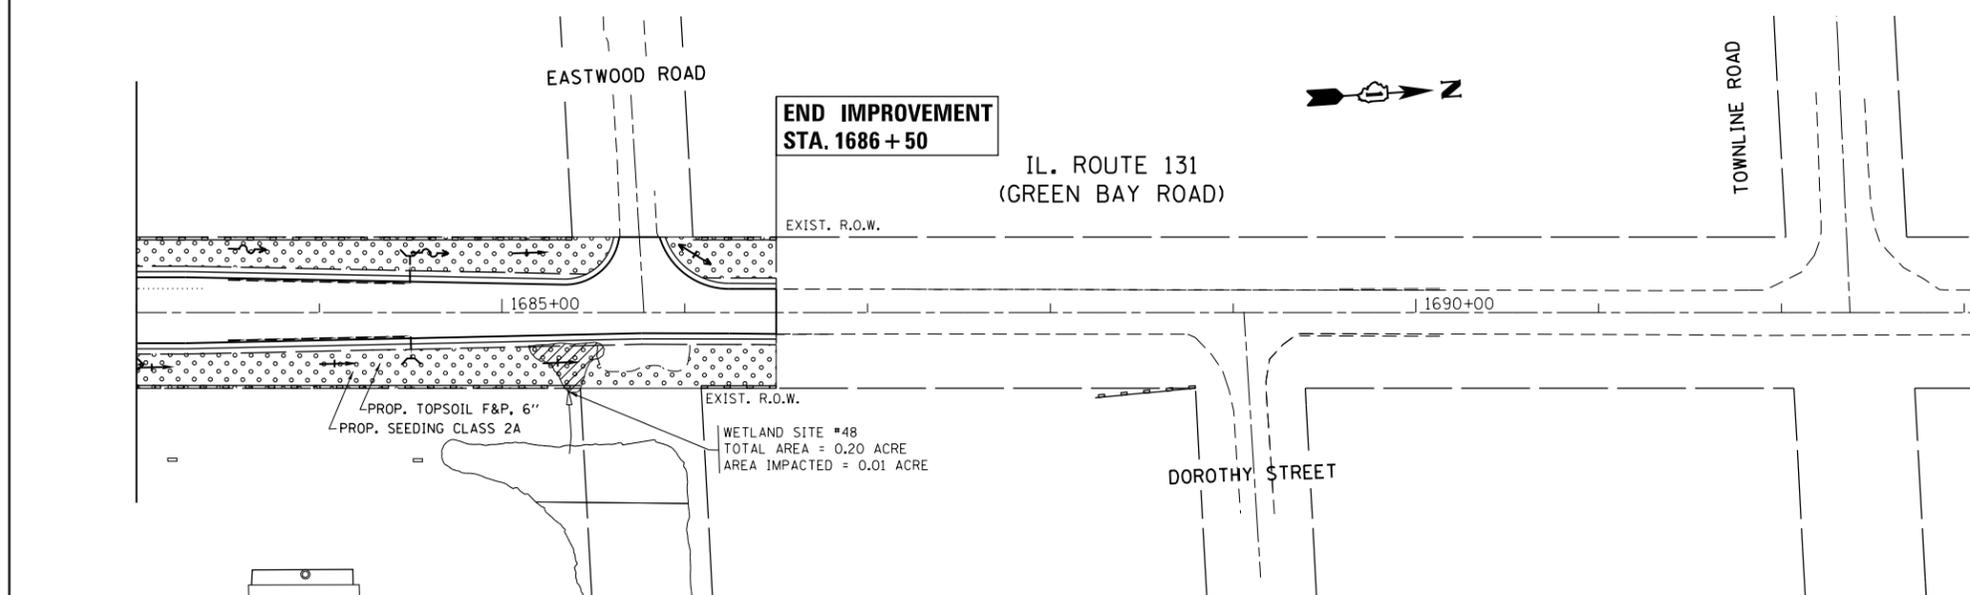

WETLAND SITE #48
 TOTAL AREA = 0.20 ACRE
 AREA IMPACTED = 0.01 ACRE

PROP. TOPSOIL F&P, 6"
 PROP. SEEDING CLASS 2A

FILE NAME = D159311-sh1-eros.dgn	USER NAME = guillaumejp	DESIGNED -	REVISED -	STATE OF ILLINOIS DEPARTMENT OF TRANSPORTATION	PROPOSED EROSION CONTROL PLAN IL. ROUTE 131 (GREEN BAY ROAD) AT YORKHOUSE ROAD			F.A.U. RTE.	SECTION	COUNTY	TOTAL SHEETS	SHEET NO.	
	PLOT SCALE = 100.0000' / in.	DRAWN -	REVISED -		2711	27-N-2	LAKE	53	16				
PLOT DATE = 4/3/2012	CHECKED -	REVISED -	SCALE: 1" = 50'				SHEET NO. OF SHEETS		STA. 1668+00.00 TO STA. 1683+00.00		CONTRACT NO. 60P63		
	DATE -	REVISED -	ILLINOIS FED. AID PROJECT										