


**PLAN-SPANS 7, 8 & 9**

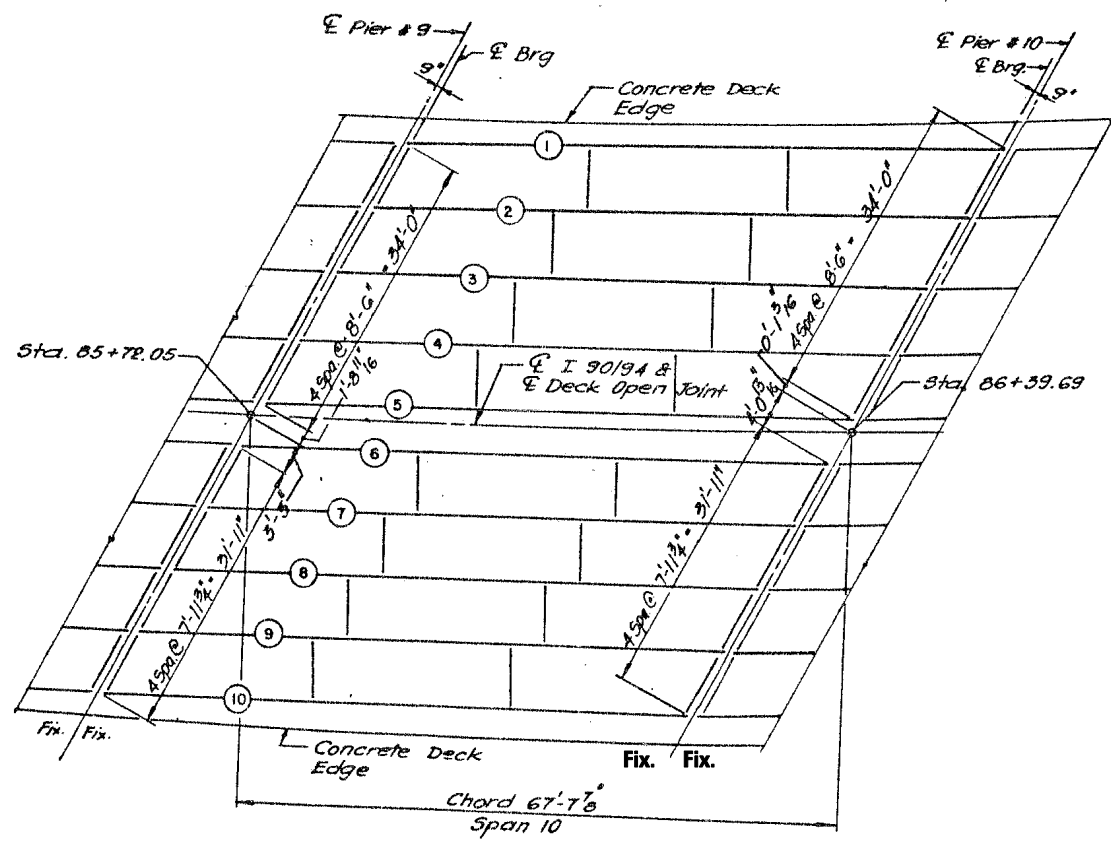

**PLAN-SPAN 10**

FILE NAME =  
 USER NAME = aread  
 PLOT SCALE = 2.0000' / IN.  
 PLOT DATE = 3/29/2012

DESIGNED - AMR	REVISED -
DRAWN - AMR	REVISED -
CHECKED - JMH	REVISED -
DATE - MARCH, 2012	REVISED -

**STATE OF ILLINOIS  
 DEPARTMENT OF TRANSPORTATION**

**FRAMING PLAN SPANS 7, 8, 9 & 10 - LOCATION 2  
 STRUCTURE NO. 016-1117**

SCALE: NTS      SHEET NO. 5 OF 39 SHEETS      STA.      TO STA.

F.A.I. RTE. 90/94	SECTION 2011-057-BP	COUNTY COOK	TOTAL SHEETS 98	SHEET NO. 26
CONTRACT NO. 60P73				ILLINOIS FED. AID PROJECT