


PLAN - SPANS A1, A2, A3 & A4

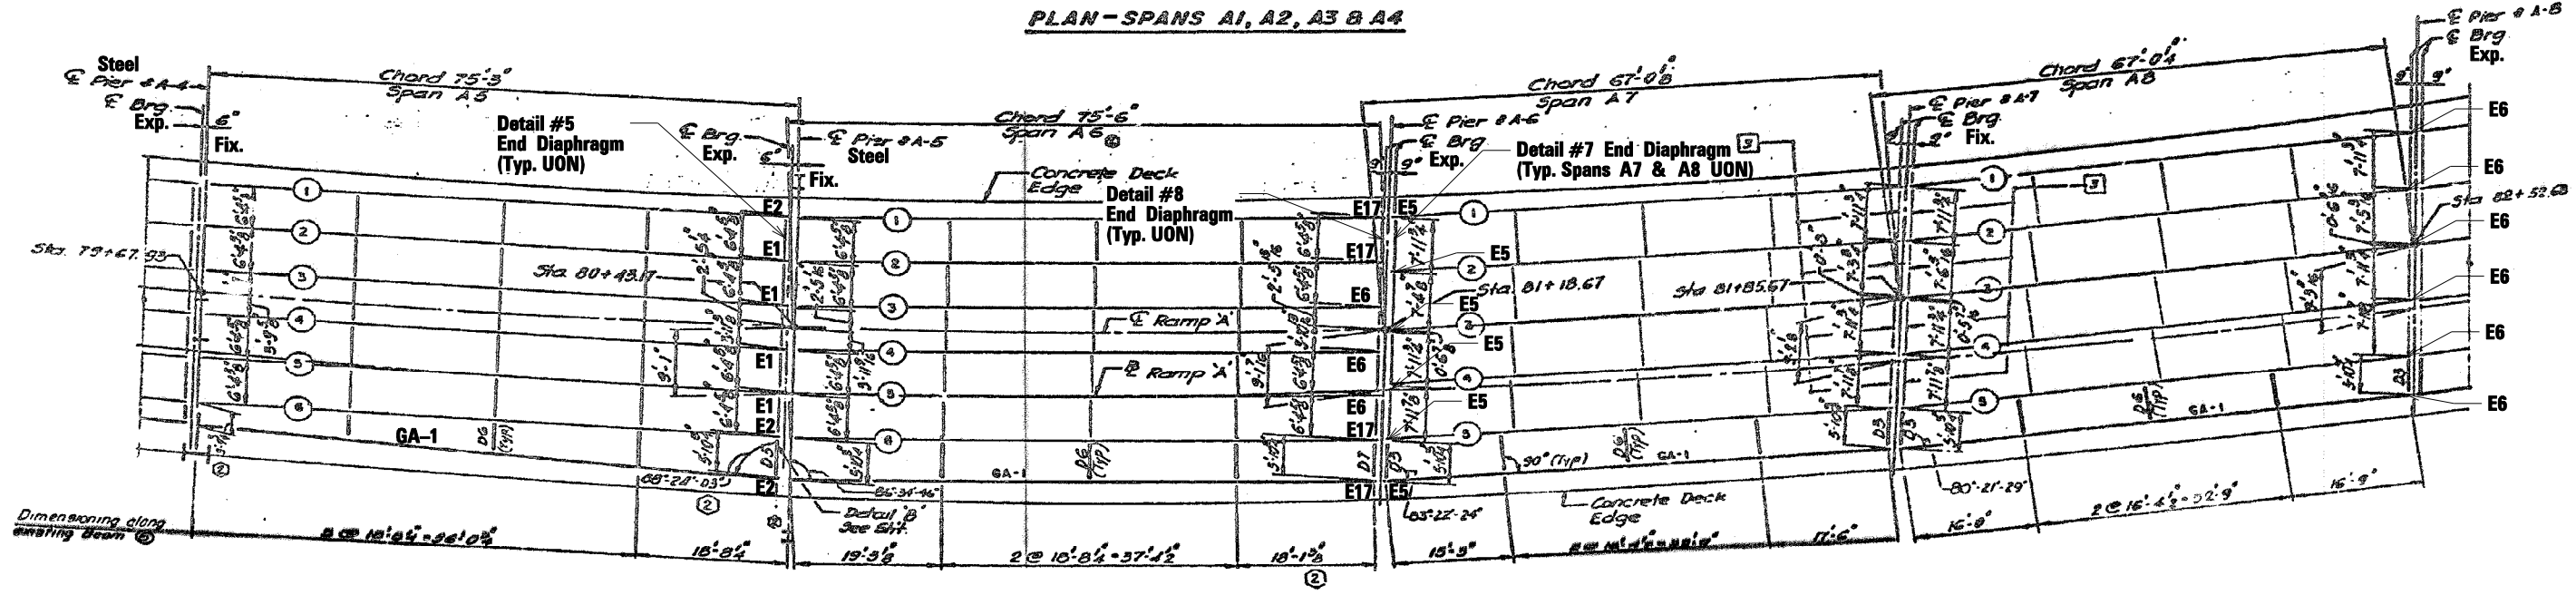

PLAN - SPANS A5, A6, A7 & A8

FILE NAME :	USER NAME : aread	DESIGNED - AMR	REVISED -	STATE OF ILLINOIS DEPARTMENT OF TRANSPORTATION	FRAMING PLAN SPANS A1 TO A8 - LOCATION 4 STRUCTURE NO. 016-1067			F.A.I. RTE. 90/94	SECTION 2011-057-BP	COUNTY COOK	TOTAL SHEETS 98	SHEET NO. 84
	PLOT SCALE = 2.0000' / IN.	CHECKED - JMH	REVISED -		SCALE: NTS	SHEET NO. 3 OF 12 SHEETS	STA.	TO STA.	CONTRACT NO. 60P73			
	PLOT DATE = 3/29/2012	DATE - MARCH, 2012	REVISED -		ILLINOIS FED. AID PROJECT							