

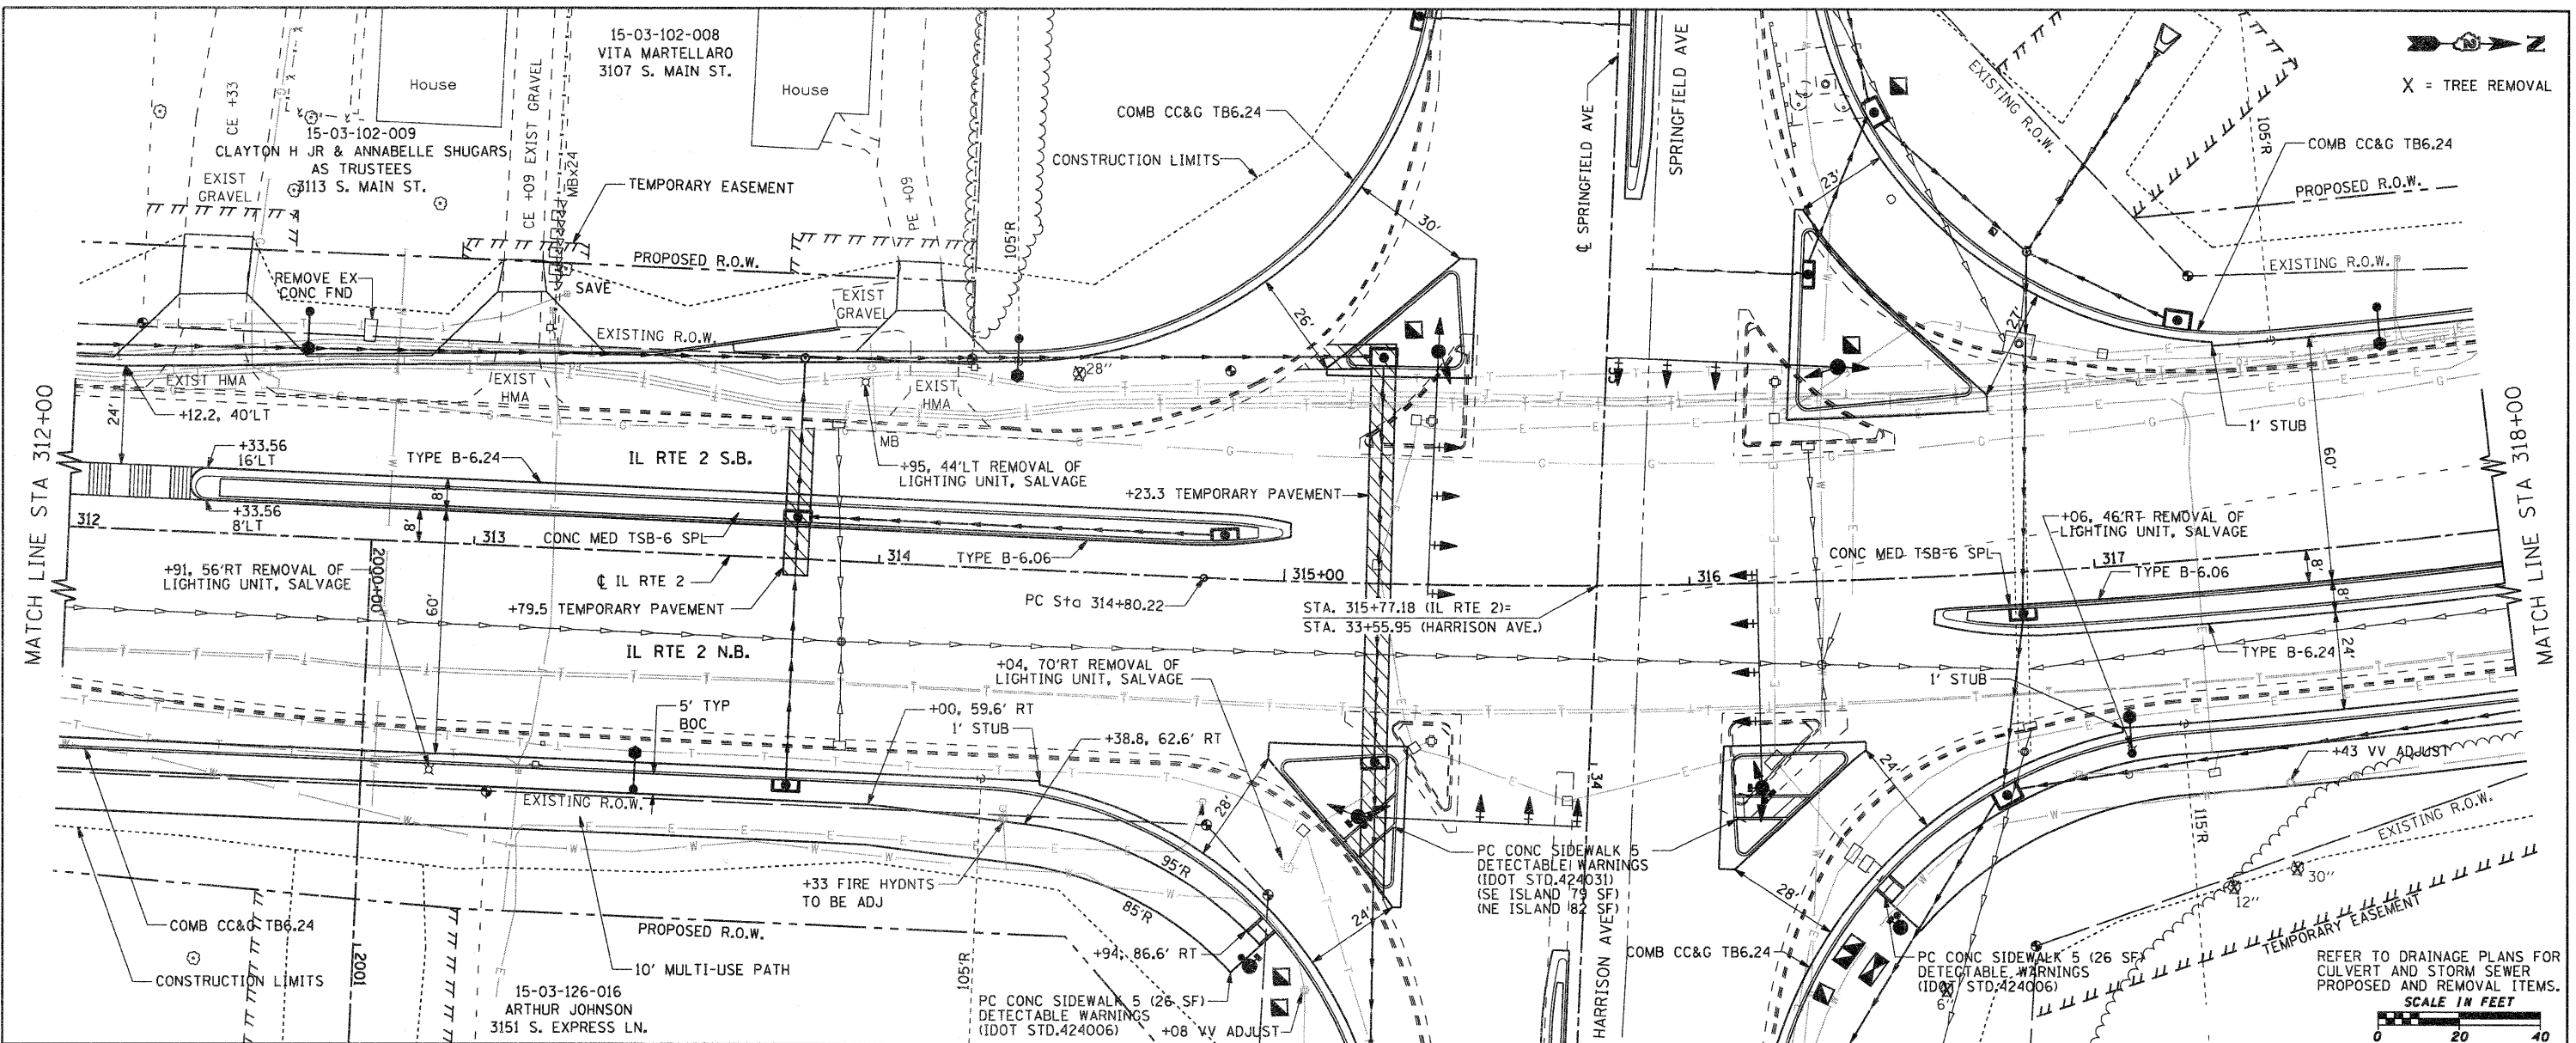


DATE	
BY	
PLAN	SURVEYED
	ALIGNED
	CHECKED
	RT. OF WAY
	CHECKED
	NO. FILE NAME

DATE	
BY	
PROFILE	SURVEYED
	GRADES
	CHECKED
	BLM. NOTED
	STRUCTURE
	NOTATIONS
	CARD

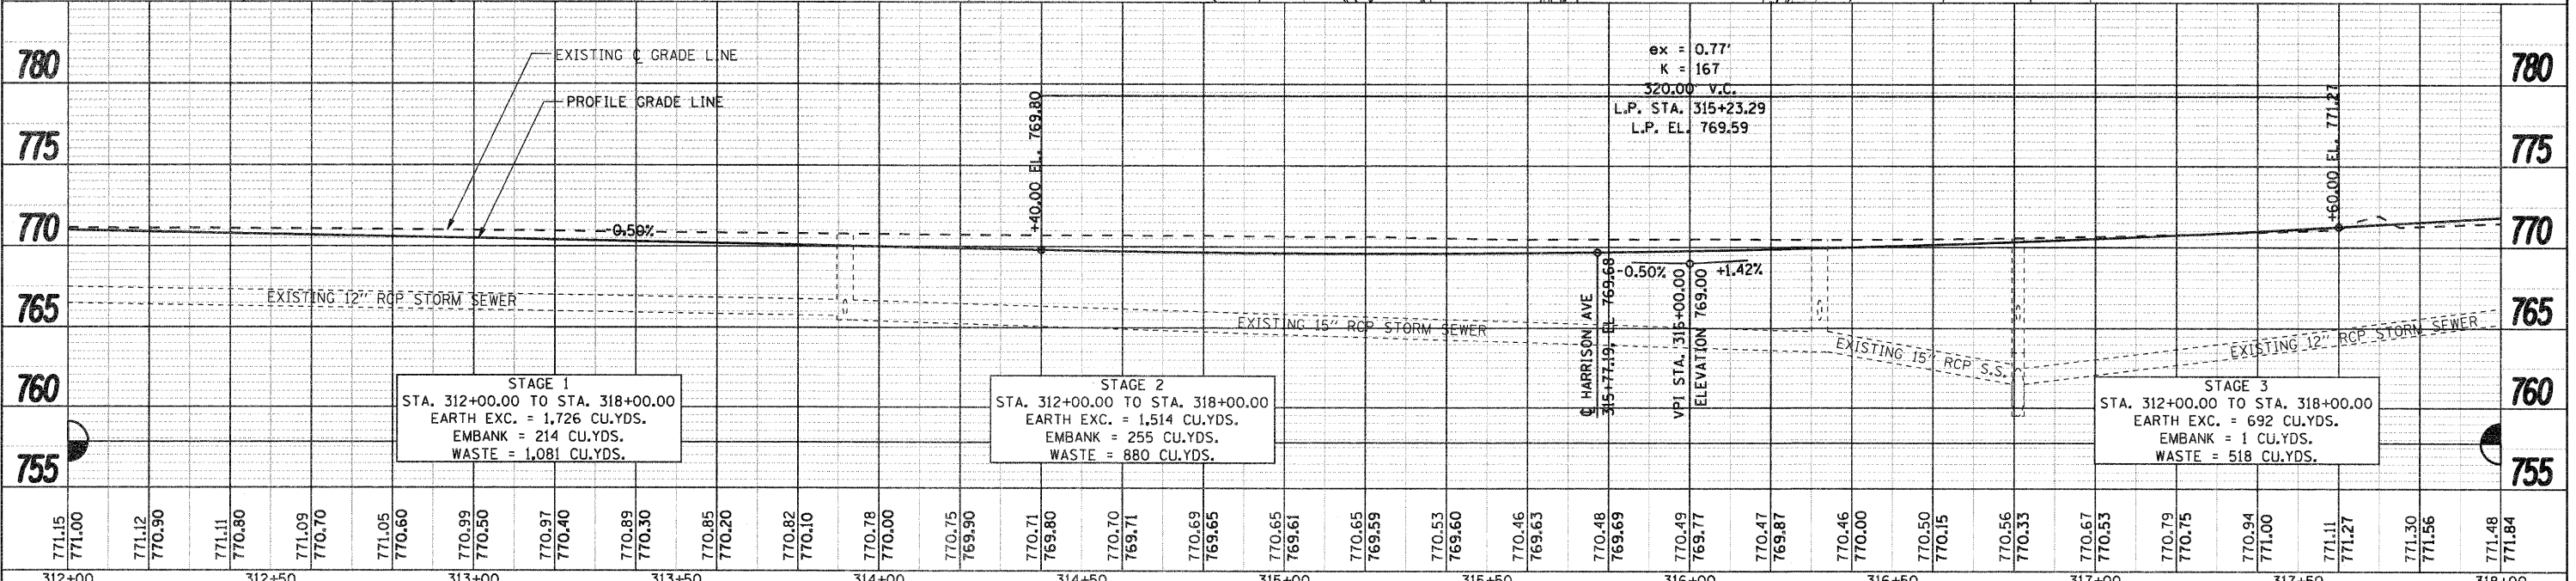

X = TREE REMOVAL

 

FILE NAME =	USER NAME = petp	DESIGNED - CJS	REVISED -	<b>STATE OF ILLINOIS</b> <b>DEPARTMENT OF TRANSPORTATION</b>	<b>FAP 742 (IL 2)</b> <b>PLAN AND PROFILE</b>	F.A.P. R.T.E. = 742	SECTION = 34R	COUNTY = WINNEBAGO	TOTAL SHEETS = 491	SHEET NO. = 74		
DRN2010\TRANS\B101081\DCM\Plan and Profile\IL2\08150@PLN17.dgn	PLOT SCALE = 20.0000' / IN.	DRAWN - TSG	REVISED -			SCALE: 1" = 20'	SHEET NO. OF SHEETS	STA. 312+00 TO STA. 318+00	CONTRACT NO. 64515			
	PLOT DATE = 2/3/2012	CHECKED - FJH	REVISED -			ILLINOIS FED. AID PROJECT						
		DATE -	REVISED -									