
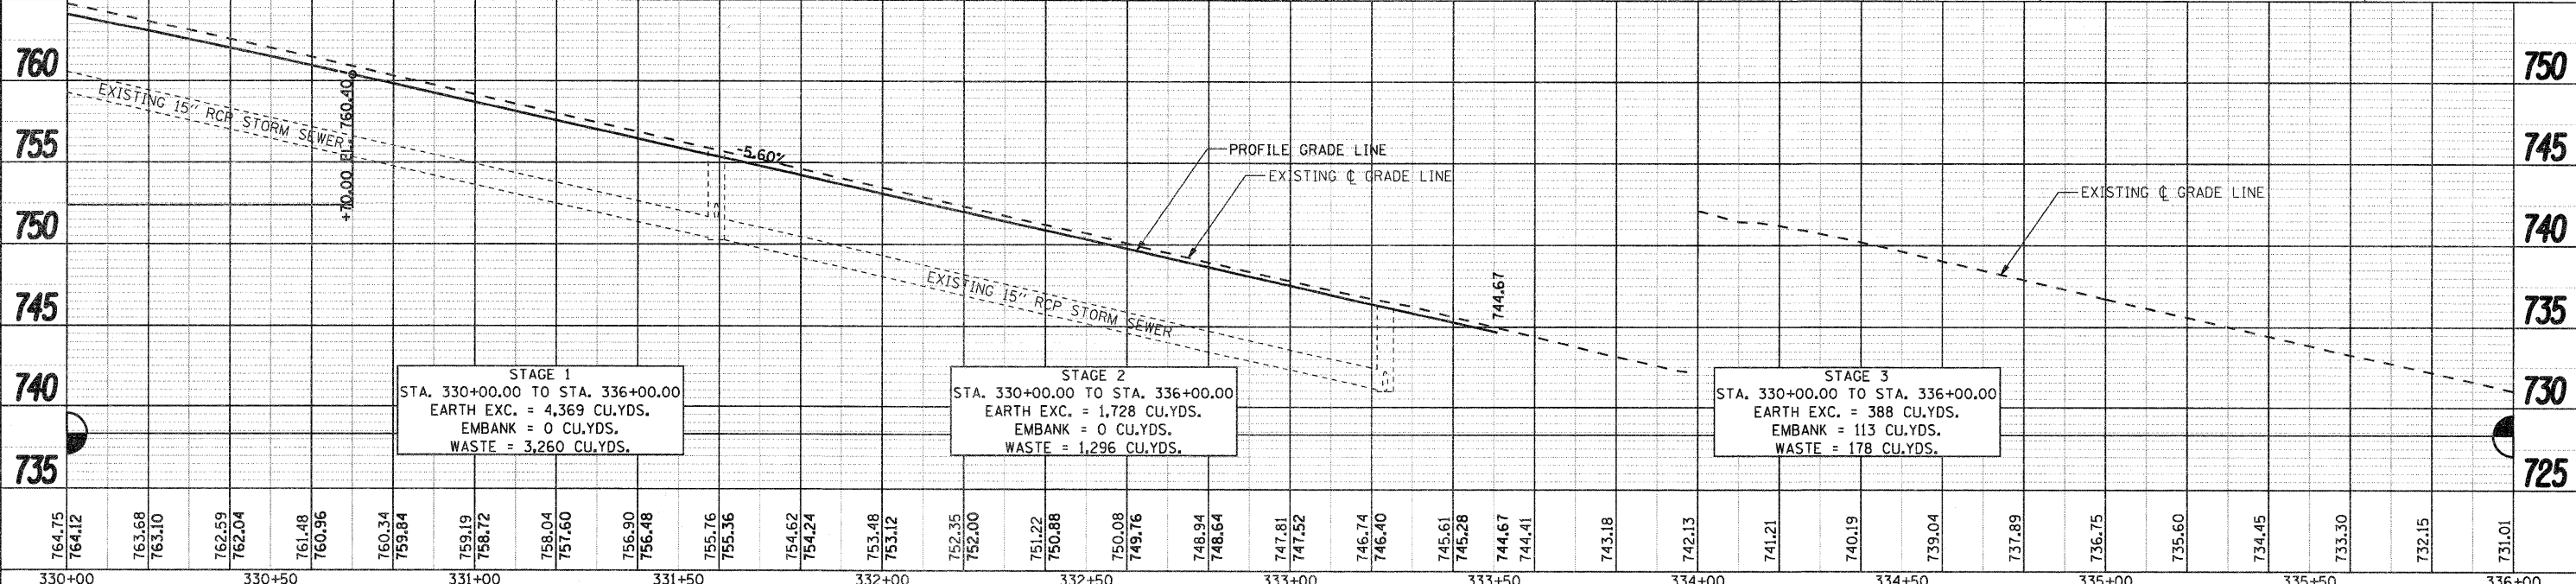


DATE	
BY	
REVISION	
PLANNED	
ALIGNED	
CHECKED	
NO. 1	
NO. 2	
NO. 3	
NO. 4	
NO. 5	

DATE	
BY	
REVISION	
PROFILES	
CHECKED	
NO. 1	
NO. 2	
NO. 3	
NO. 4	
NO. 5	

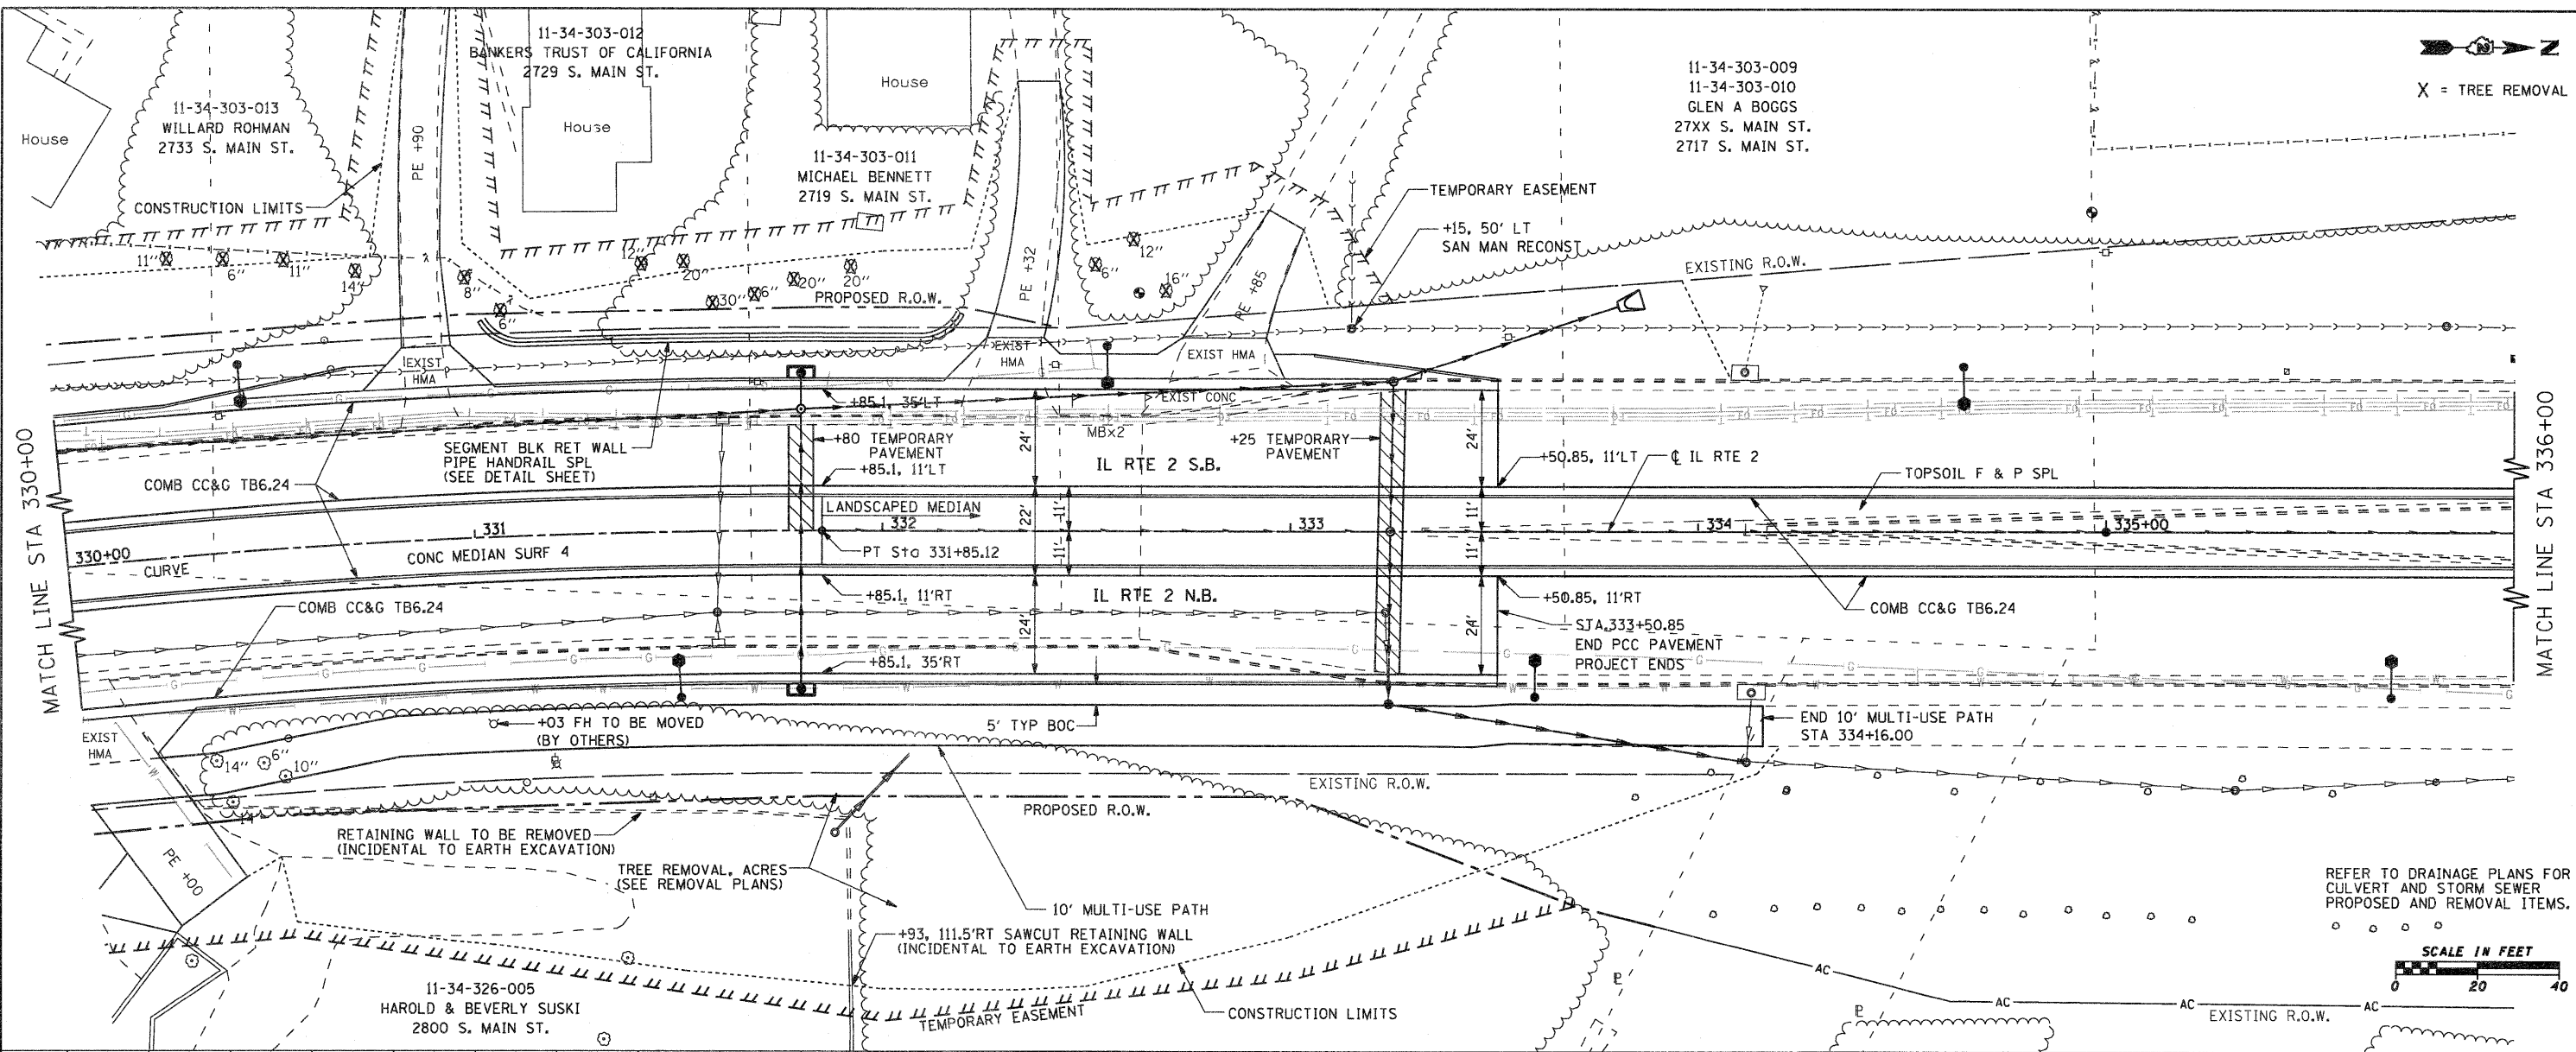

FILE NAME =	USER NAME = petp	DESIGNED - CJS	REVISED -	STATE OF ILLINOIS DEPARTMENT OF TRANSPORTATION	FAP 742 (IL 2) PLAN AND PROFILE	F.A.P. RTE. 742	SECTION 34R	COUNTY WINNEBAGO	TOTAL SHEETS 491	SHEET NO. 77	
g:\2010\trans\112\001\dn\plan and profile	112\081500\PLN20.dgn	DRAWN - TSG	REVISED -			SCALE: 1" = 20'	SHEET NO. OF SHEETS	STA. 330+00 TO STA. 336+00	CONTRACT NO. 64515		
		CHECKED - FJH	REVISED -			ILLINOIS FED. AID PROJECT					
		DATE -	REVISED -								