
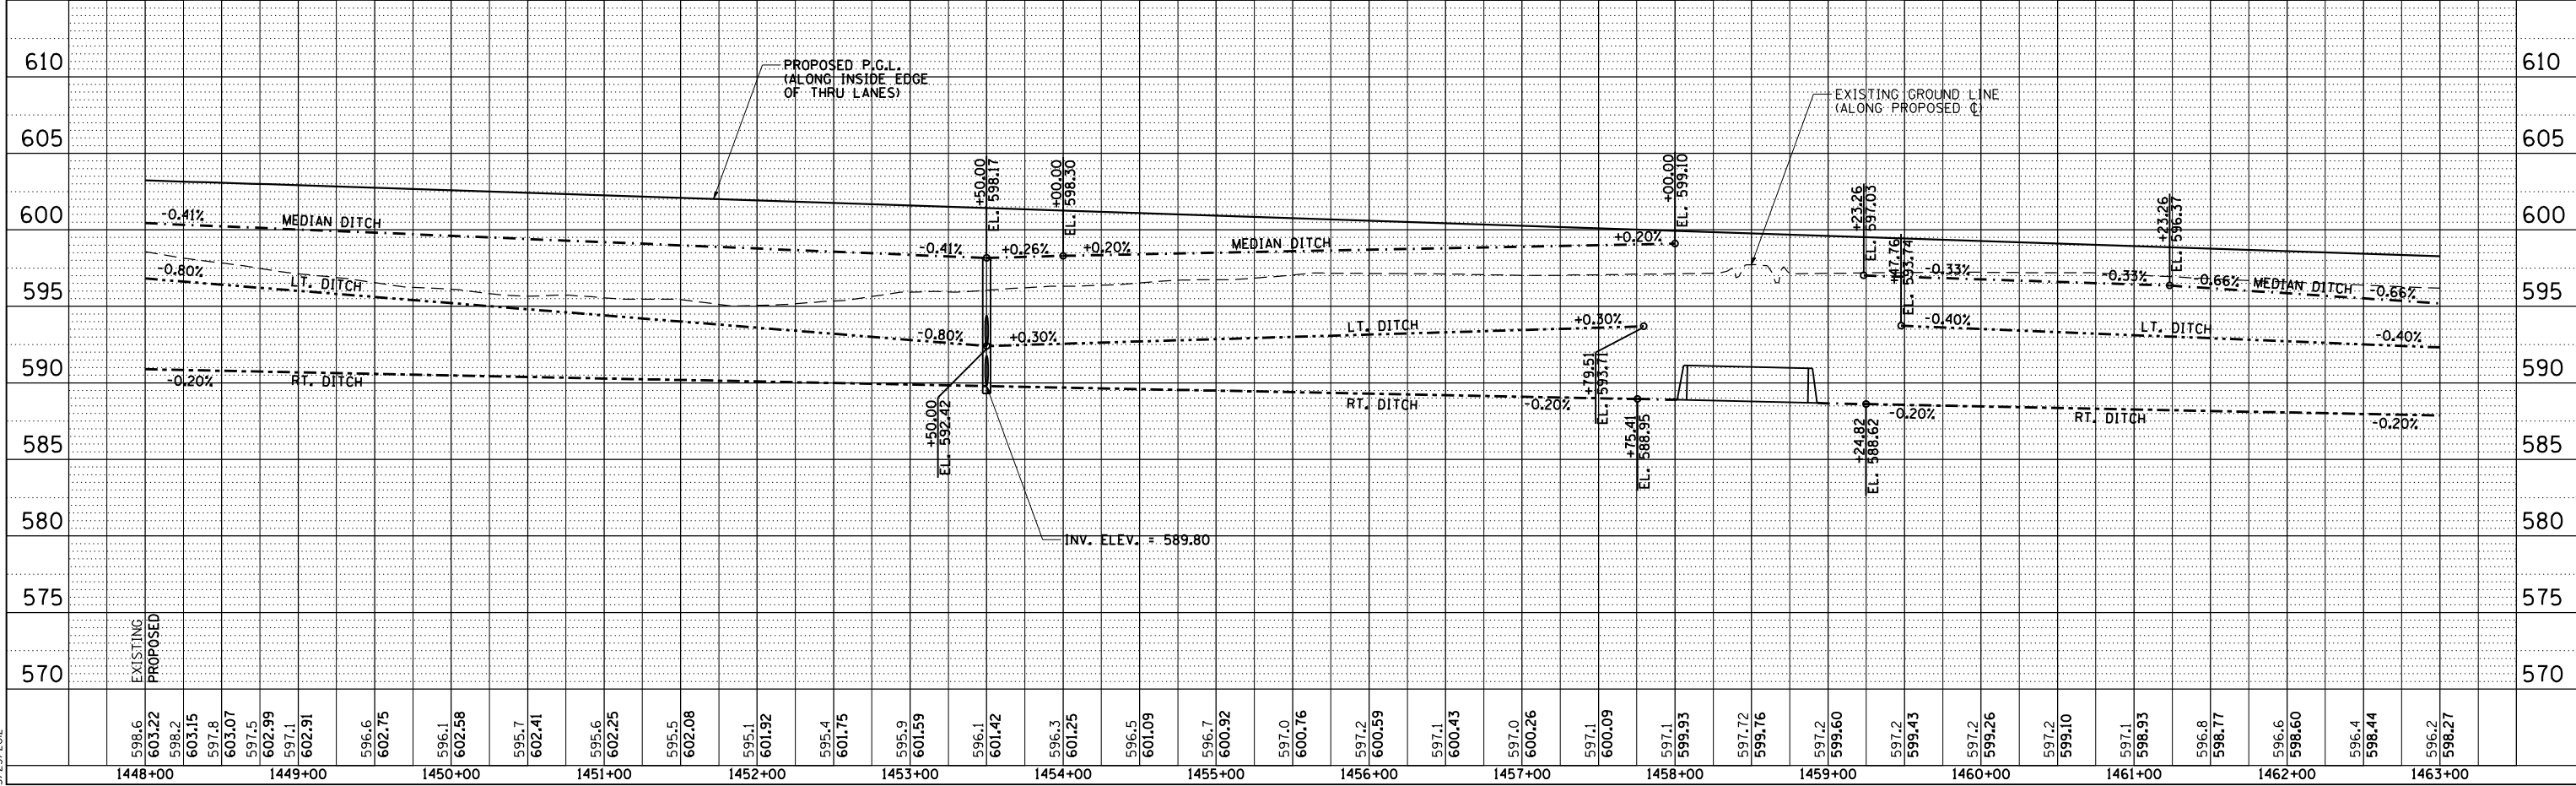


F.A.P. RTE.	SECTION	COUNTY	TOTAL SHEETS	SHEET NO.
75	84-12-11-3		729	266
STA. 1448+00 TO STA. 1463+00		FED. ROAD DIST. NO. 5 (ILLINOIS) FED. AID PROJECT		
• SANGAMON AND CHRISTIAN				

PLAN	DATE
DATE	
BY	
REVISIONS	
NO.	
DESCRIPTION	

PROFILE	DATE
DATE	
BY	
REVISIONS	
NO.	
DESCRIPTION	

D:\cadd\p004\1448+00\1448+00.dwg  
 3/23/2012

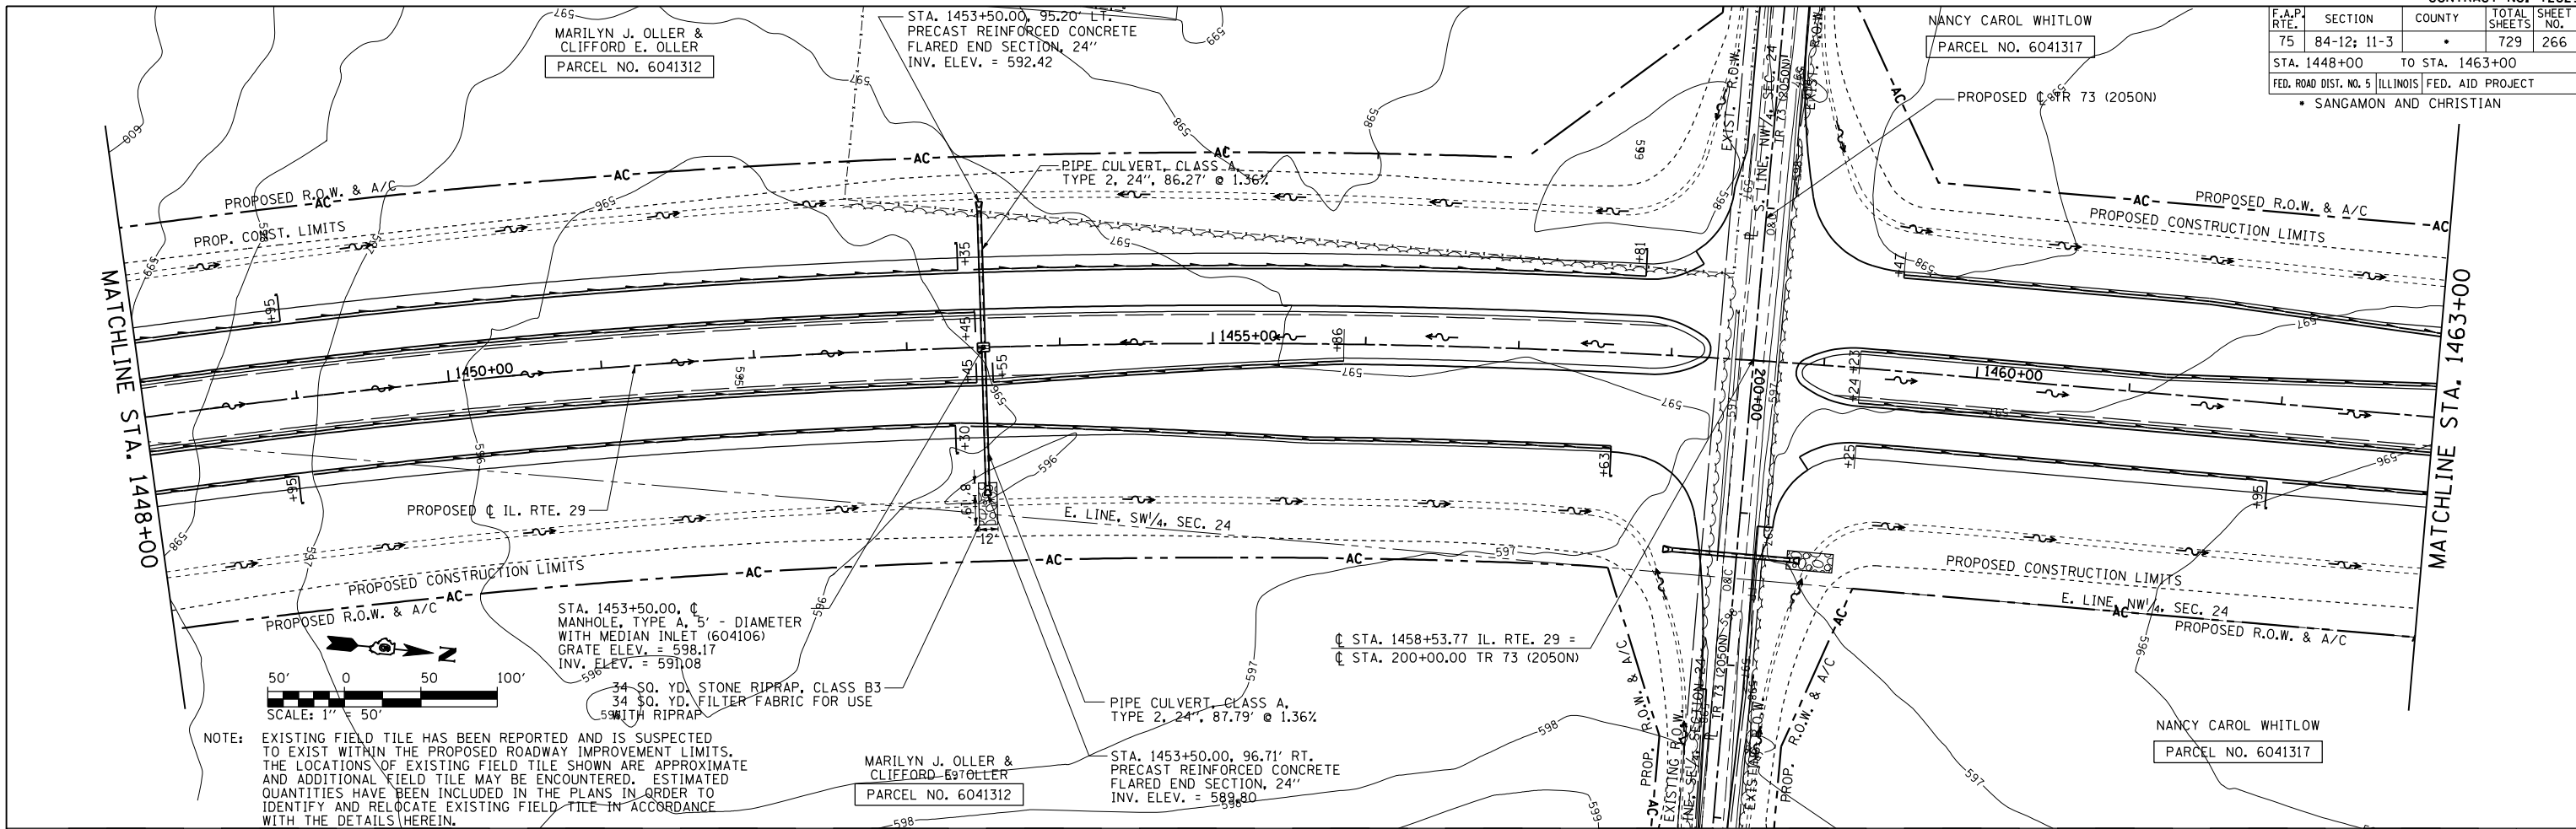

DRAINAGE & UTILITY PLAN & PROFILE: IL RTE 29 - STA. 1448+00 TO STA. 1463+00