



PLAN	SURVEYED	BY	DATE
	PLOTTED		
	GRADES CHECKED		
	STRUCTURE NOTATIONS CHECKED		
	NOTE BOOK NO.		
	CADD FILE NAME		

PROFILE	SURVEYED	BY	DATE
	PLOTTED		
	GRADES CHECKED		
	STRUCTURE NOTATIONS CHECKED		
	NOTE BOOK NO.		
	CADD FILE NAME		

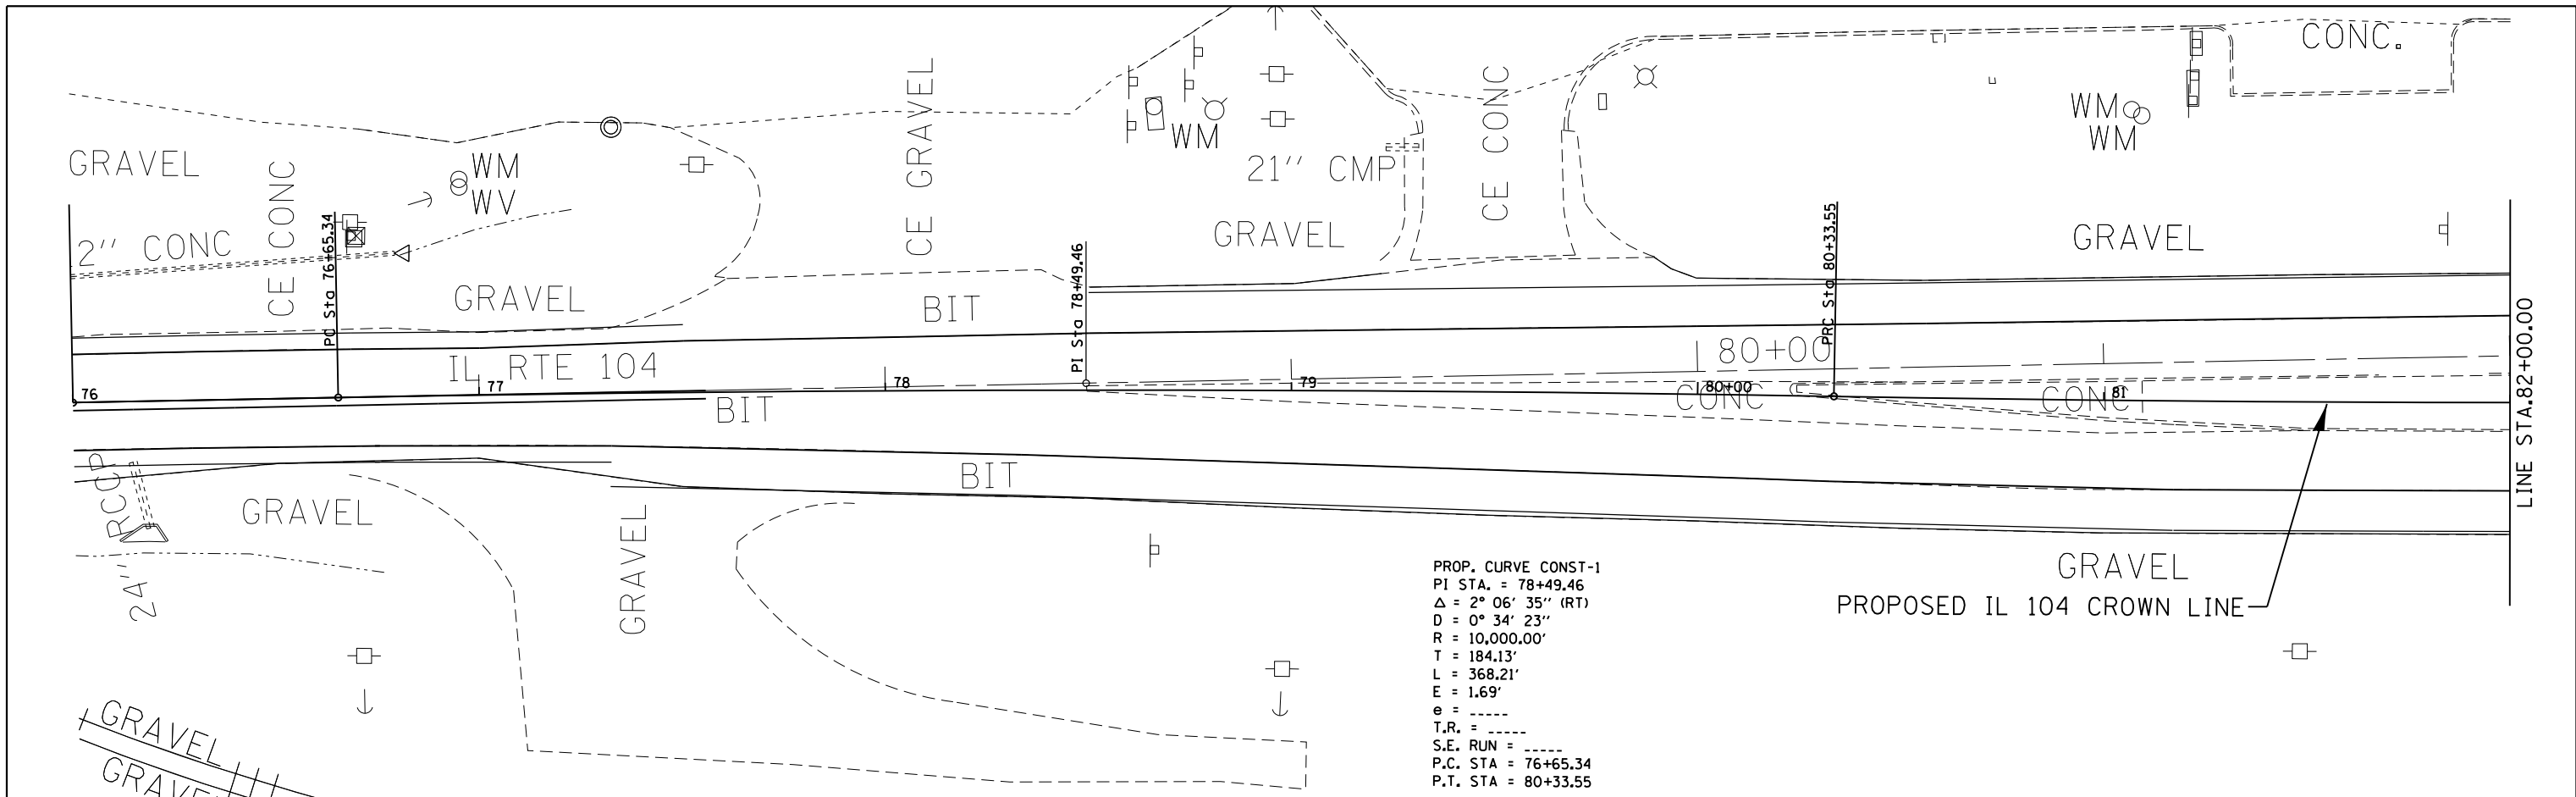

PROP. CURVE CONST-1
 PI STA. = 78+49.46
 $\Delta = 2^\circ 06' 35''$ (RT)
 $D = 0^\circ 34' 23''$
 $R = 10,000.00'$
 $T = 184.13'$
 $L = 368.21'$
 $E = 1.69'$
 $e =$
 $T.R. =$
 $S.E. RUN =$
 $P.C. STA = 76+65.34$
 $P.T. STA = 80+33.55$

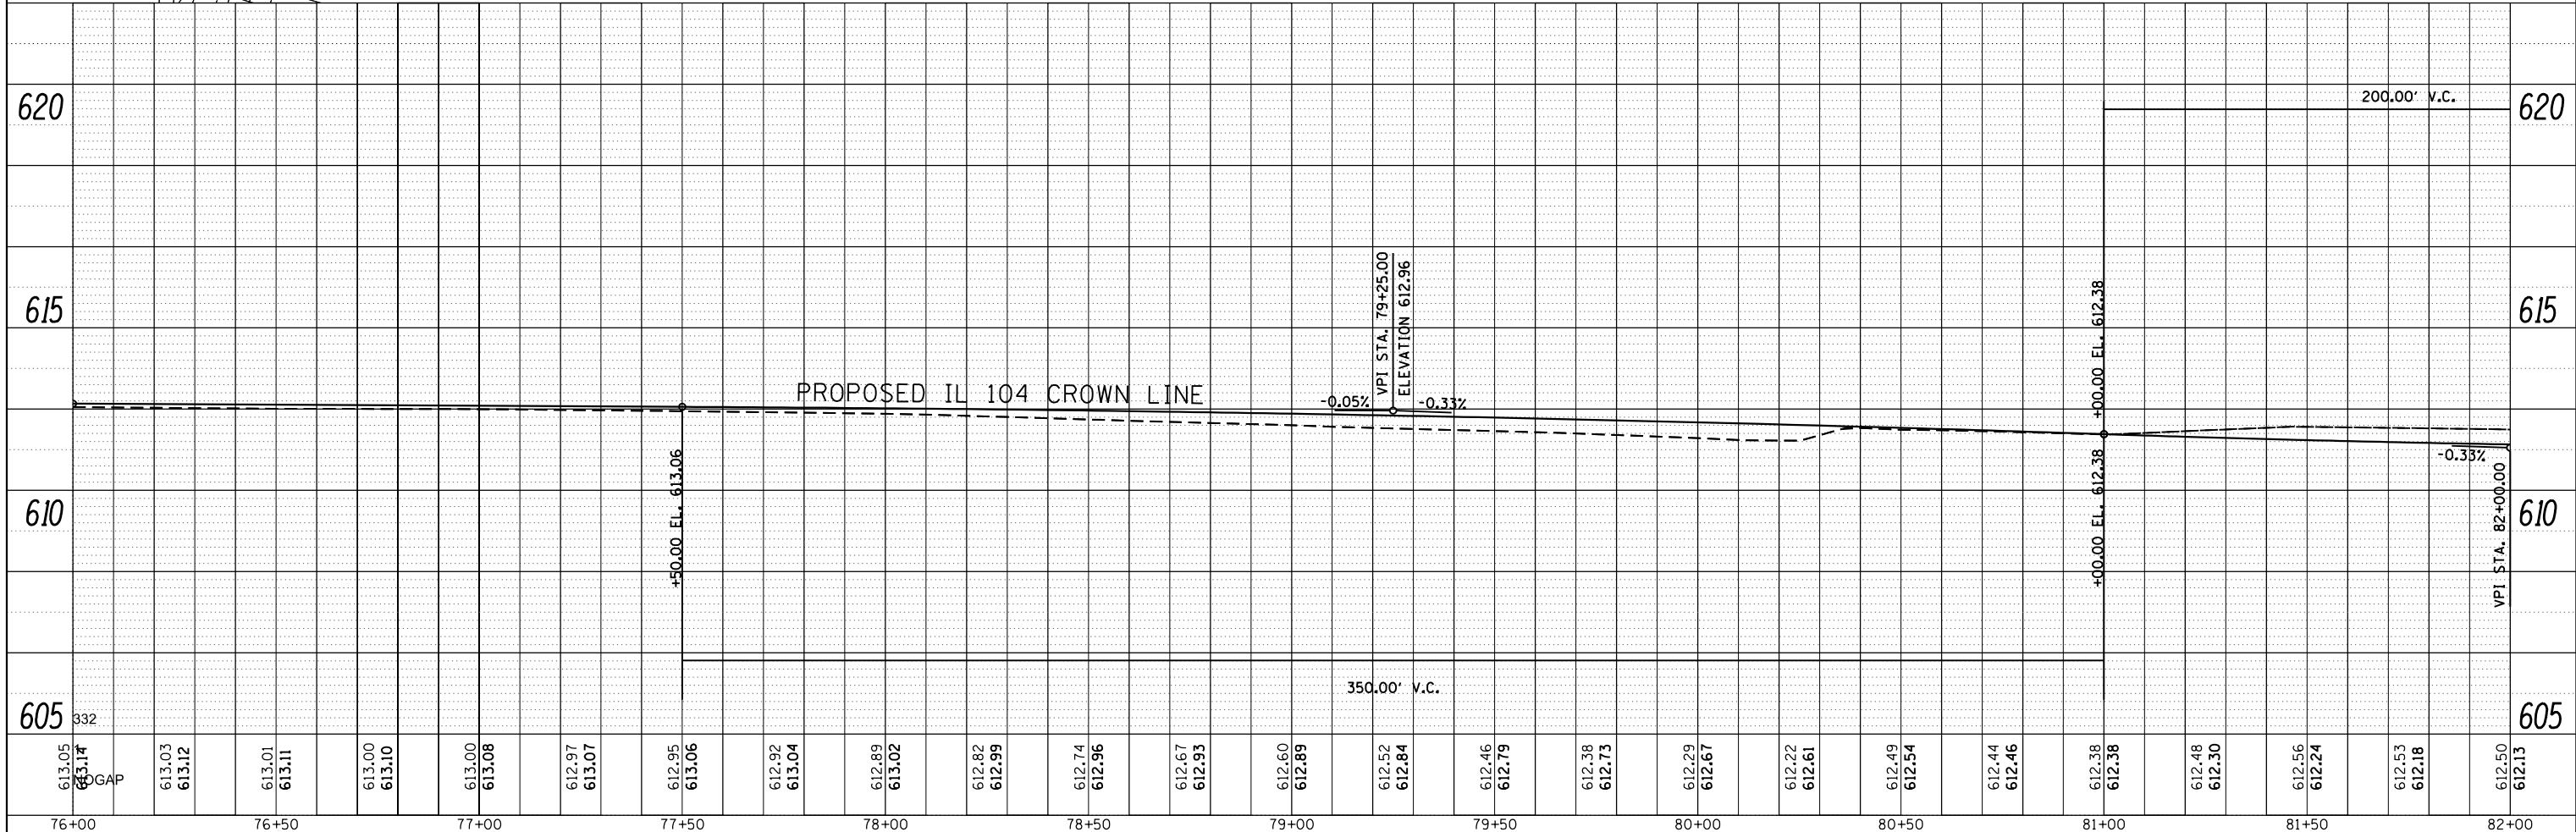

FILE NAME =	USER NAME = sparksgw	DESIGNED -	REVISED -	STATE OF ILLINOIS DEPARTMENT OF TRANSPORTATION	PLAN AND PROFILE IL 104	F.A.P. RTE.	SECTION	COUNTY	TOTAL SHEETS	SHEET NO.
c:\pwork\pwork\sparksgw\d0245433\0672612-sht-ppoonst1.dgn		DRAWN -	REVISED -			753	(140RS-6, 141RS-7)I	SANGAMON	98	50
PLOT SCALE = 40.0000' / in.		CHECKED -	REVISED -			CONTRACT NO. 72E12				
PLOT DATE = Apr-09-2012 03:33:50PM		DATE -	REVISED -			ILLINOIS FED. AID PROJECT				