


SEE SHEET 16  
OUTFALL EXTENSION

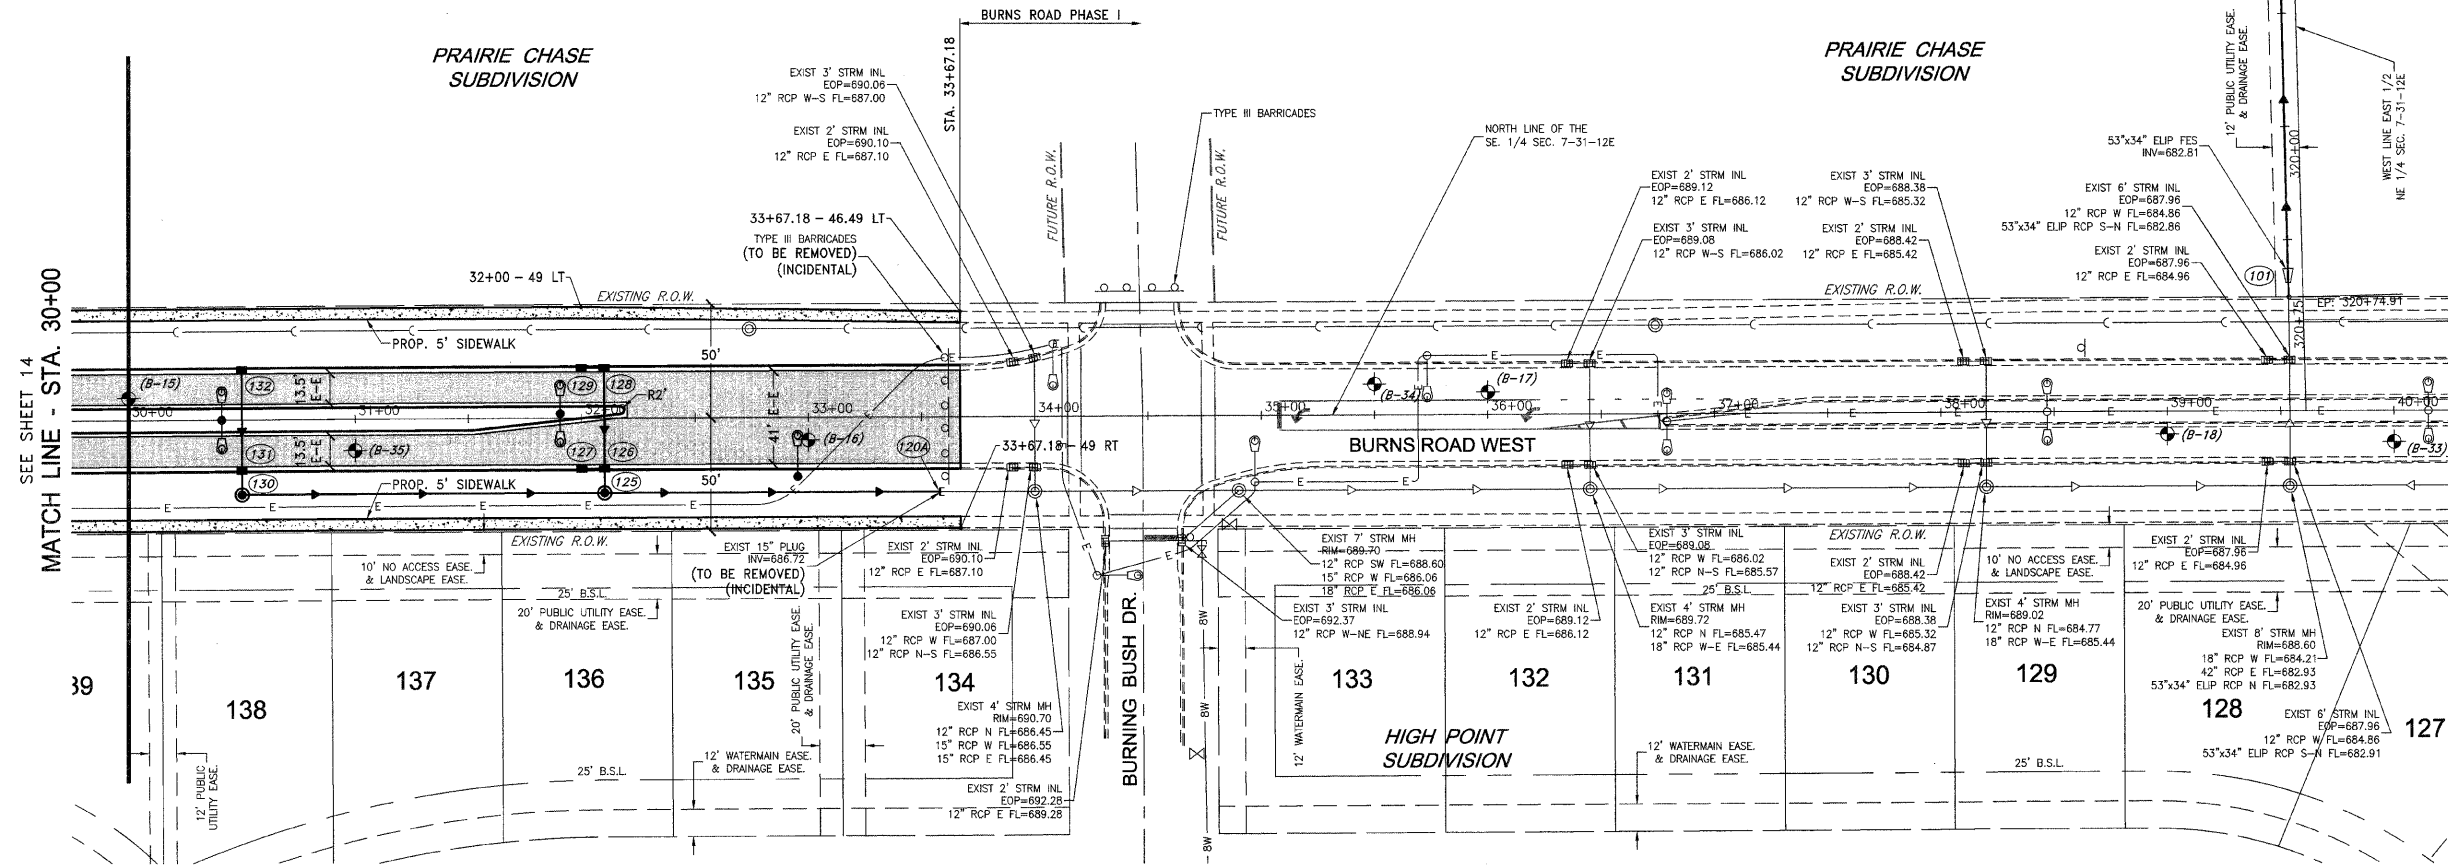


FAU. RITE.	SECTION	COUNTY	TOTAL SHEETS	SHEET NO.
**	**	KANKAKEE	36	15
CONTRACT NO. 87315				
FED. ROAD DIST. NO. ILLINOIS				
FED. AID PROJECT				
* BURNS ROAD WEST - FAU 6212				
** 03-00058-01-FP				

**TYSON ENGINEERING, INC.**  
CONSULTING CIVIL ENGINEERS  
LAND SURVEYORS  
DESIGN FIRM LICENSE #184-001136  
367 SOUTH SCHUYLER AVENUE  
KANKAKEE, ILLINOIS 60901  
PHONE (815) 932-7406

This document and the ideas and designs incorporated herein, as an instrument of professional service, is the property of Tyson Engineering Inc. and is not to be used in whole or in part, for any other project without written authorization of Tyson Engineering Inc.  
Do not scale drawings. Use dimensions only.  
Contractor shall be responsible for verifying all dimensions.  
Information hereon and herein is confidential.

REVISIONS			
NO.	DATE	BY	DESCRIPTION

BURNS ROAD WEST  
PLAN AND PROFILE  
STA. 30+00 TO STA. 40+25

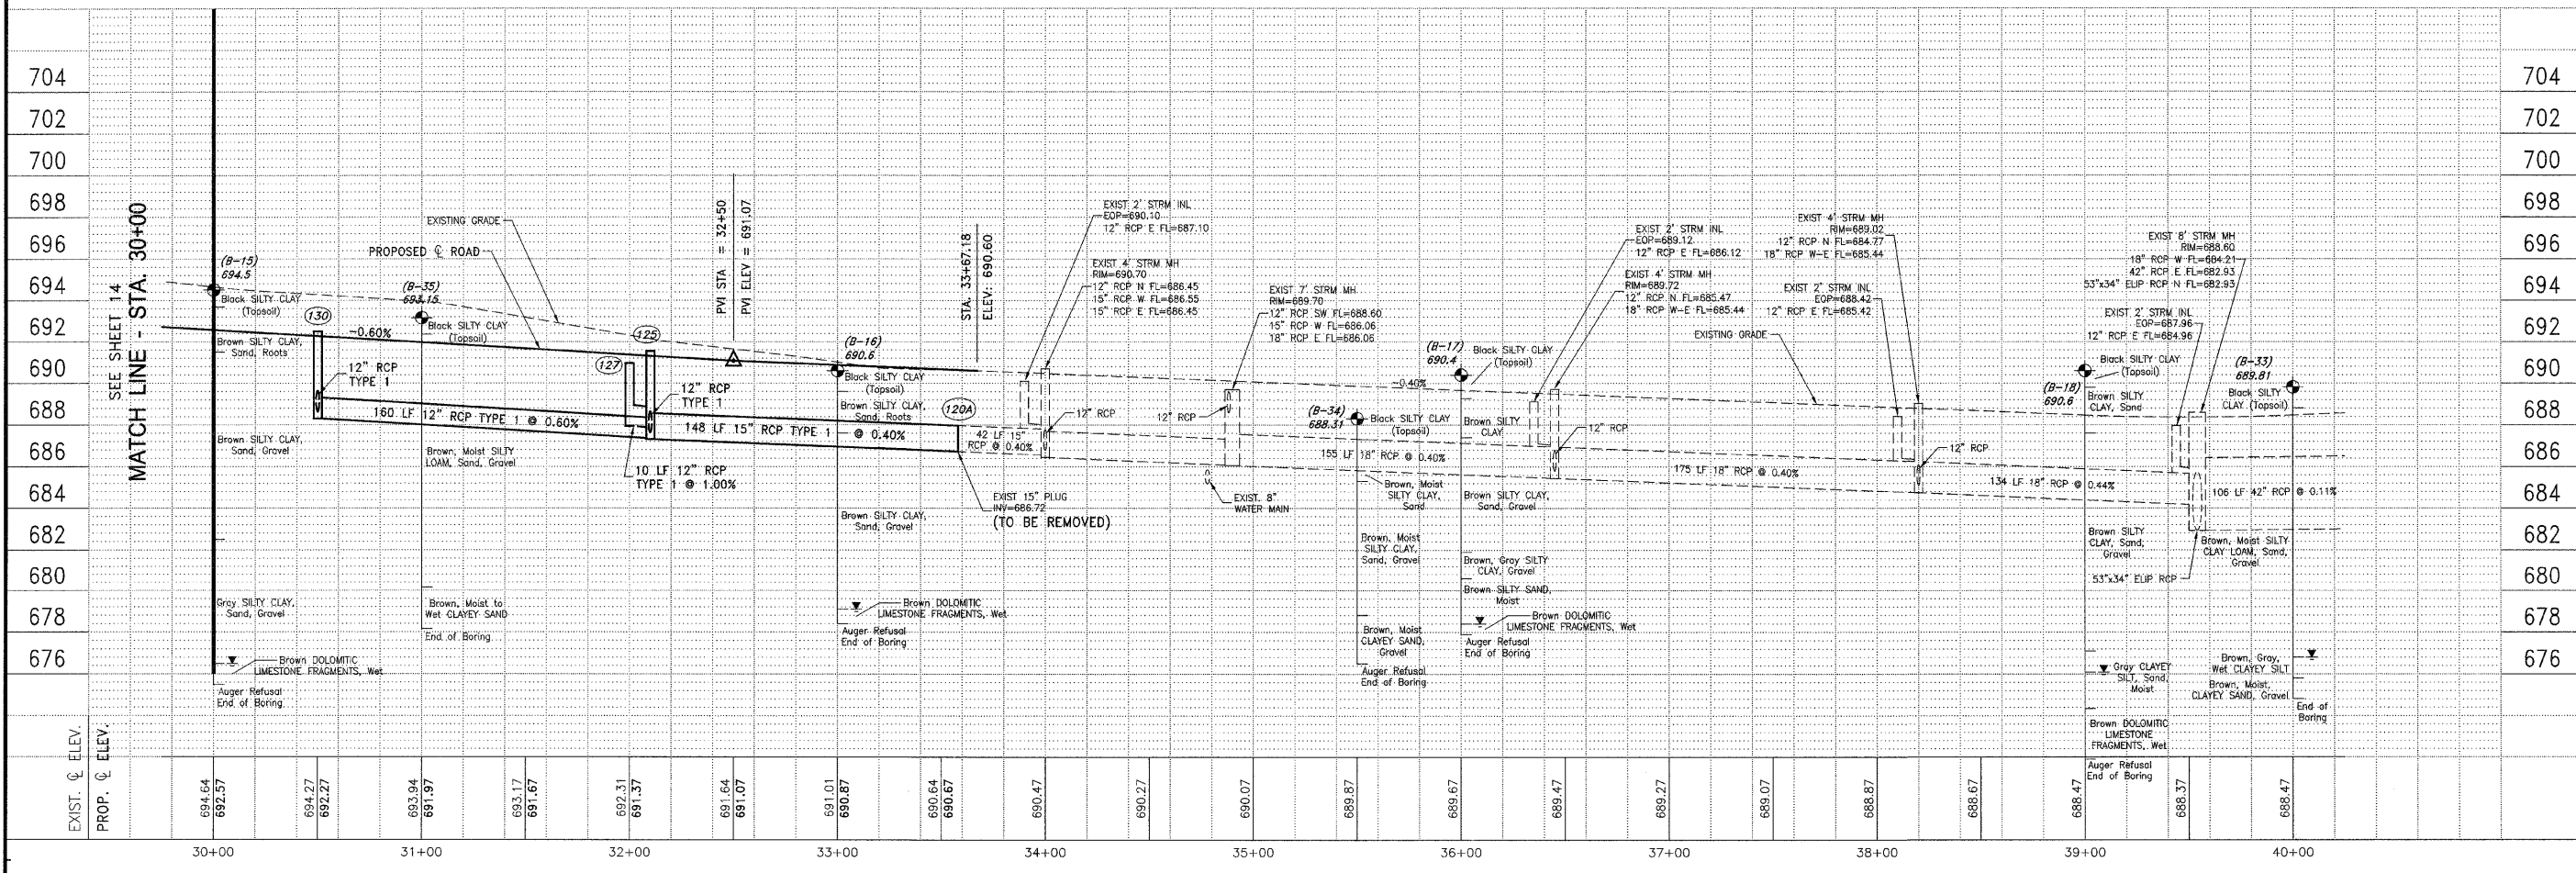

PROPOSED IMPROVEMENTS FOR  
**BURNS ROAD WEST**  
FROM CAREER CENTER ROAD  
TO BURNING BUSH DRIVE

PROJECT:	SECTION 03-00058-01-FP
DATE:	3/23/12
SCALE:	HORIZ.: 1"=40' VERT.: 1"=4'
DRAWN BY:	MRG
CHECKED BY:	SRM
JOB NO. E05055	FILE NO.
SHEET	15
	36