
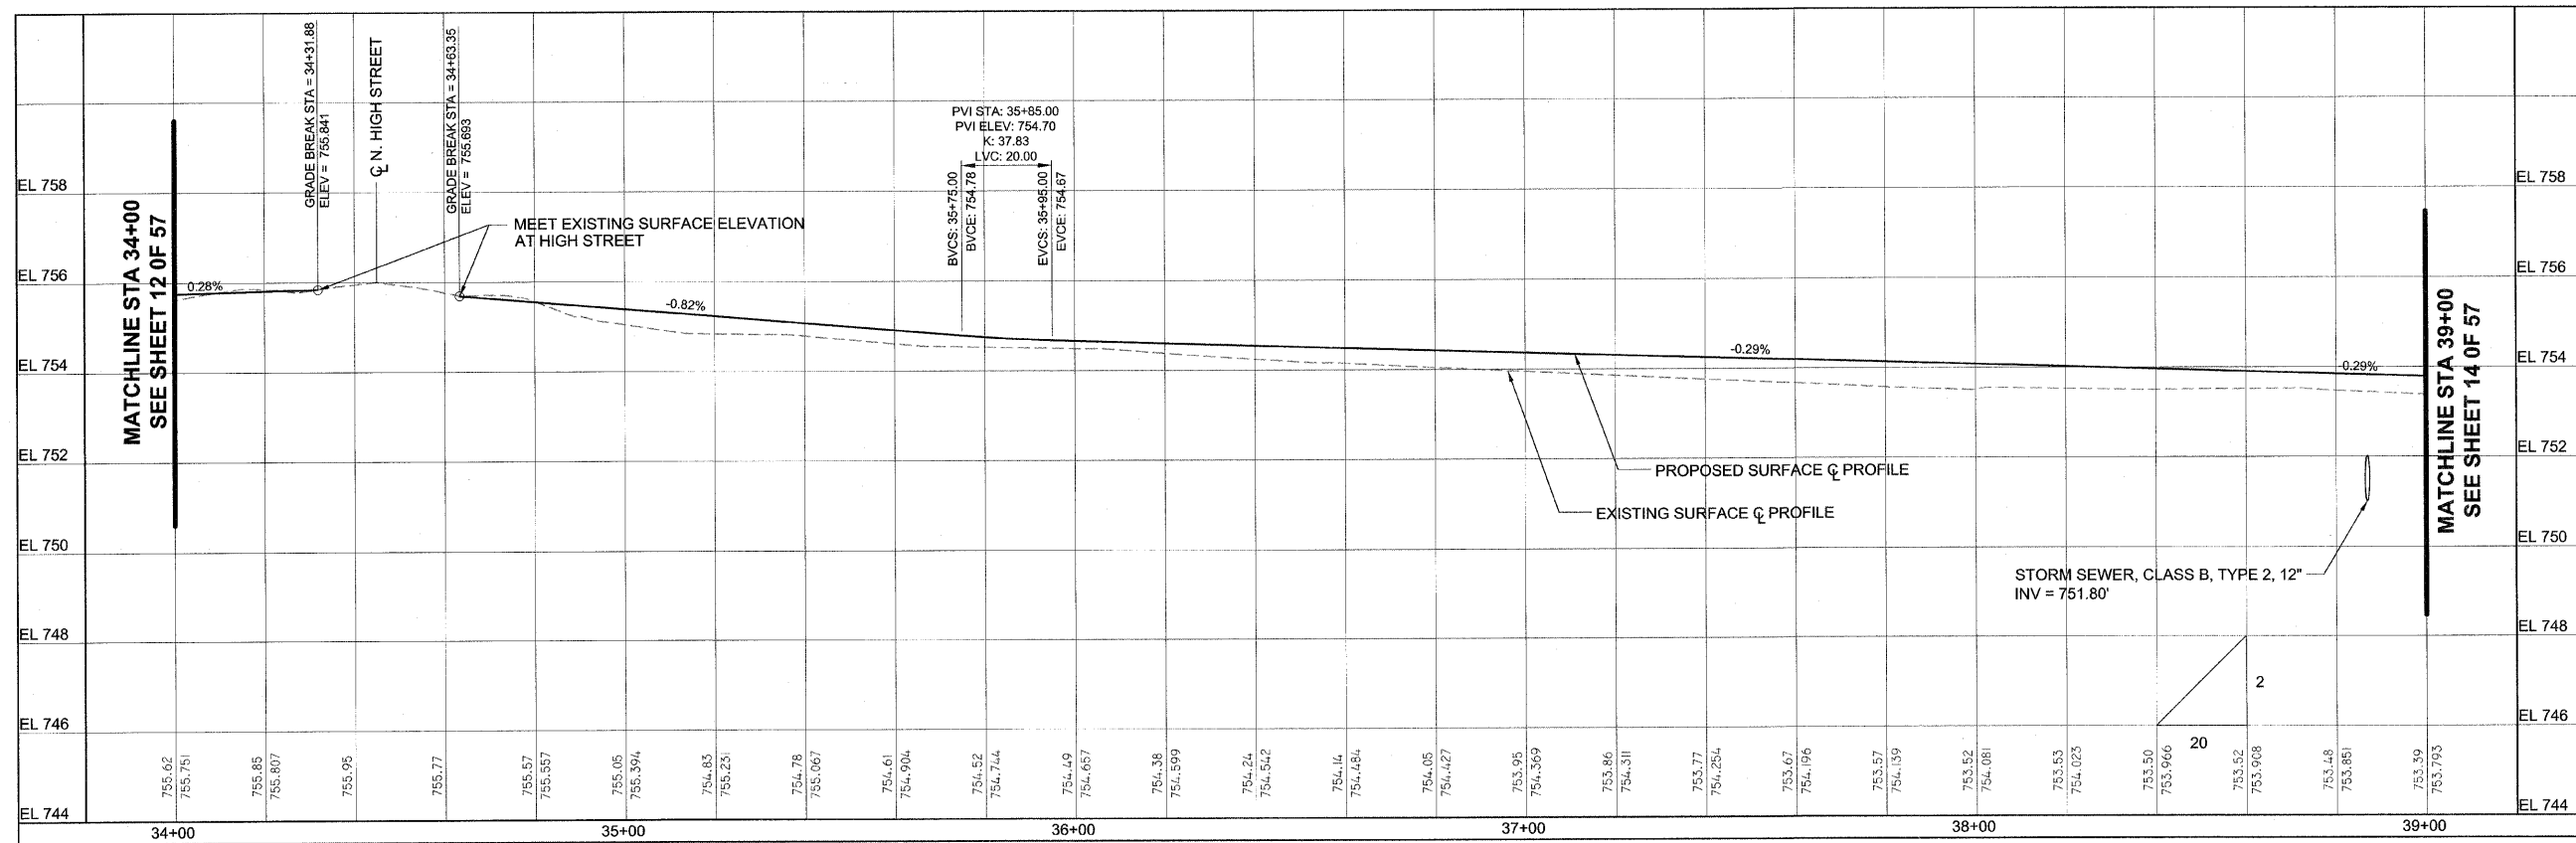
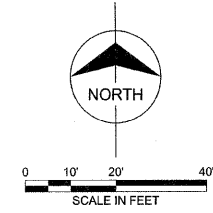


PLAN	SURVEYED	DATE
	PLOTTED	BY
	GRADES CHECKED	
	STRUCTURE NOTATION CHKD	
	NO.	

PROFILE	SURVEYED	DATE
	PLOTTED	BY
	GRADES CHECKED	
	STRUCTURE NOTATION CHKD	
	NO.	

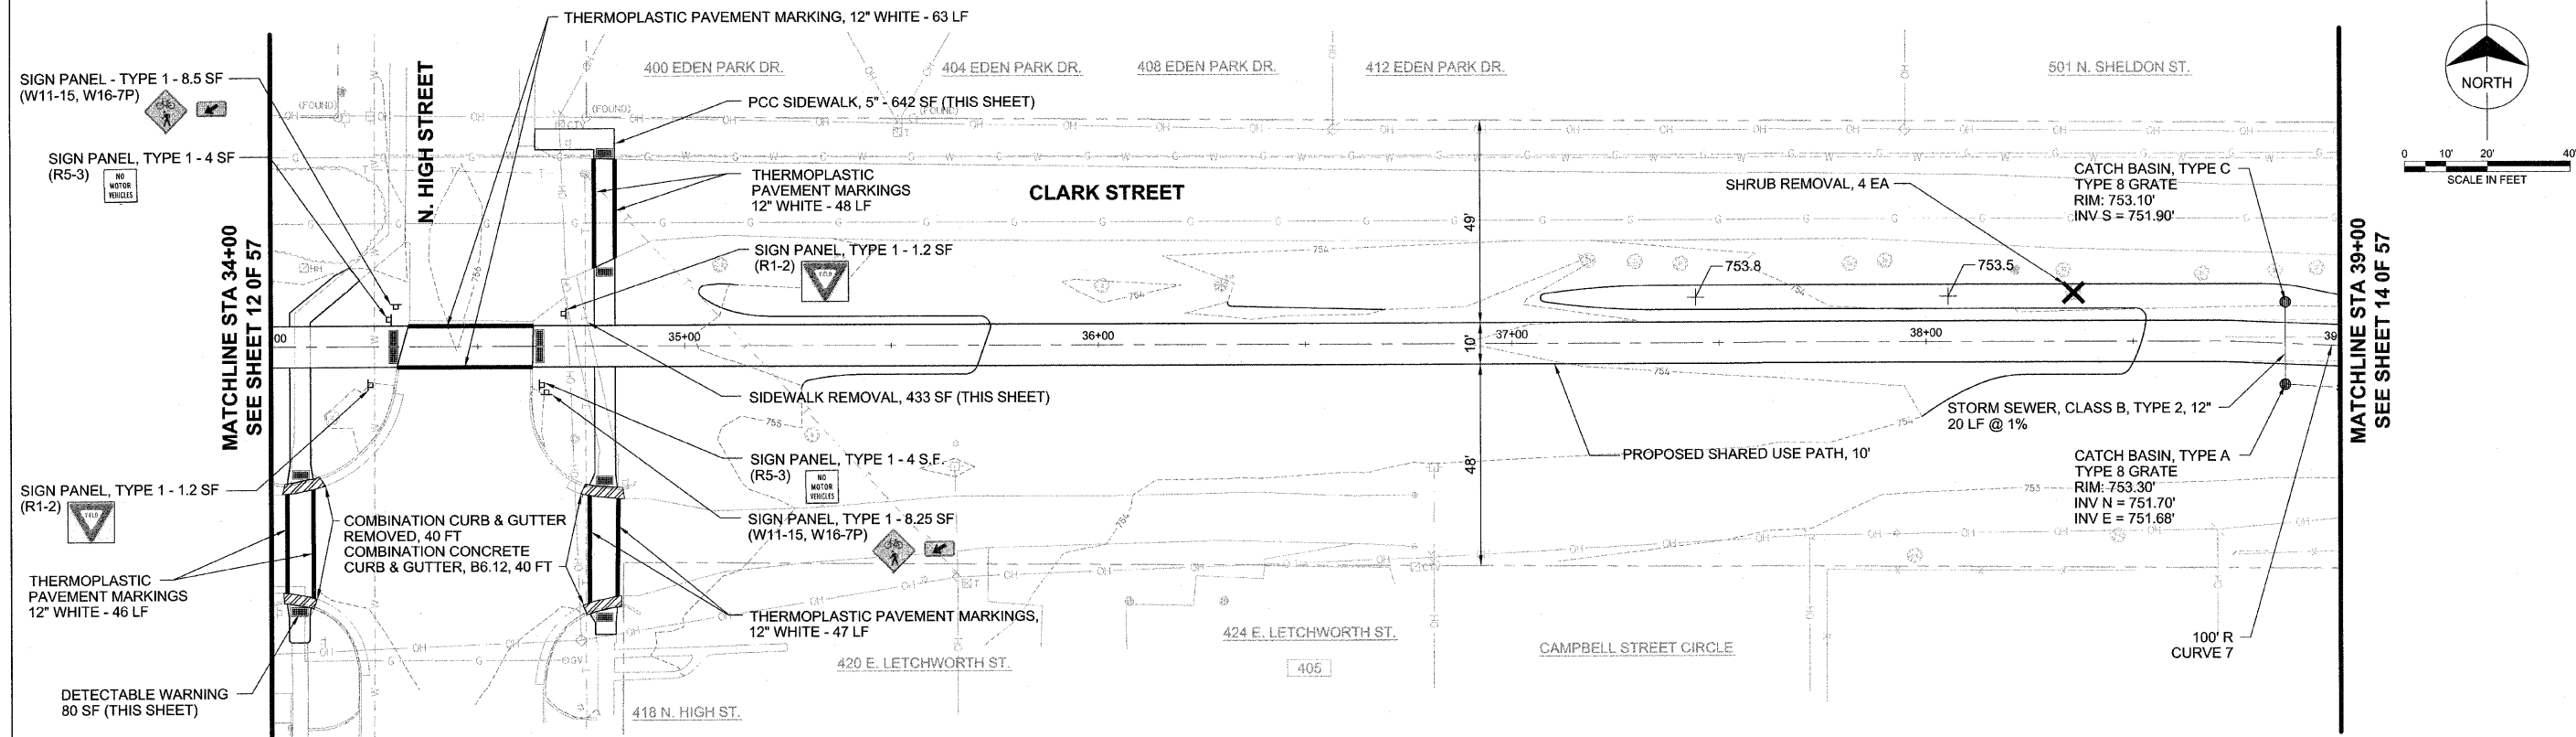

FILE NAME =	USER NAME =	DESIGNED - TMS	REVISED -	STATE OF ILLINOIS DEPARTMENT OF TRANSPORTATION	PLAN AND PROFILE 34+00 TO 39+00	F.A.U. RT#	SECTION	COUNTY	TOTAL SHEETS	SHEET NO.		
PLOT SCALE =	CHECKED - AJB	REVISED -	###			10-00105-00-BT	CHAMPAIGN	57	13			
PLOT DATE =	DATE - 01-30-2012	REVISED -	FED. ROAD DIST. NO. 5 ILLINOIS FED. AID PROJECT									