
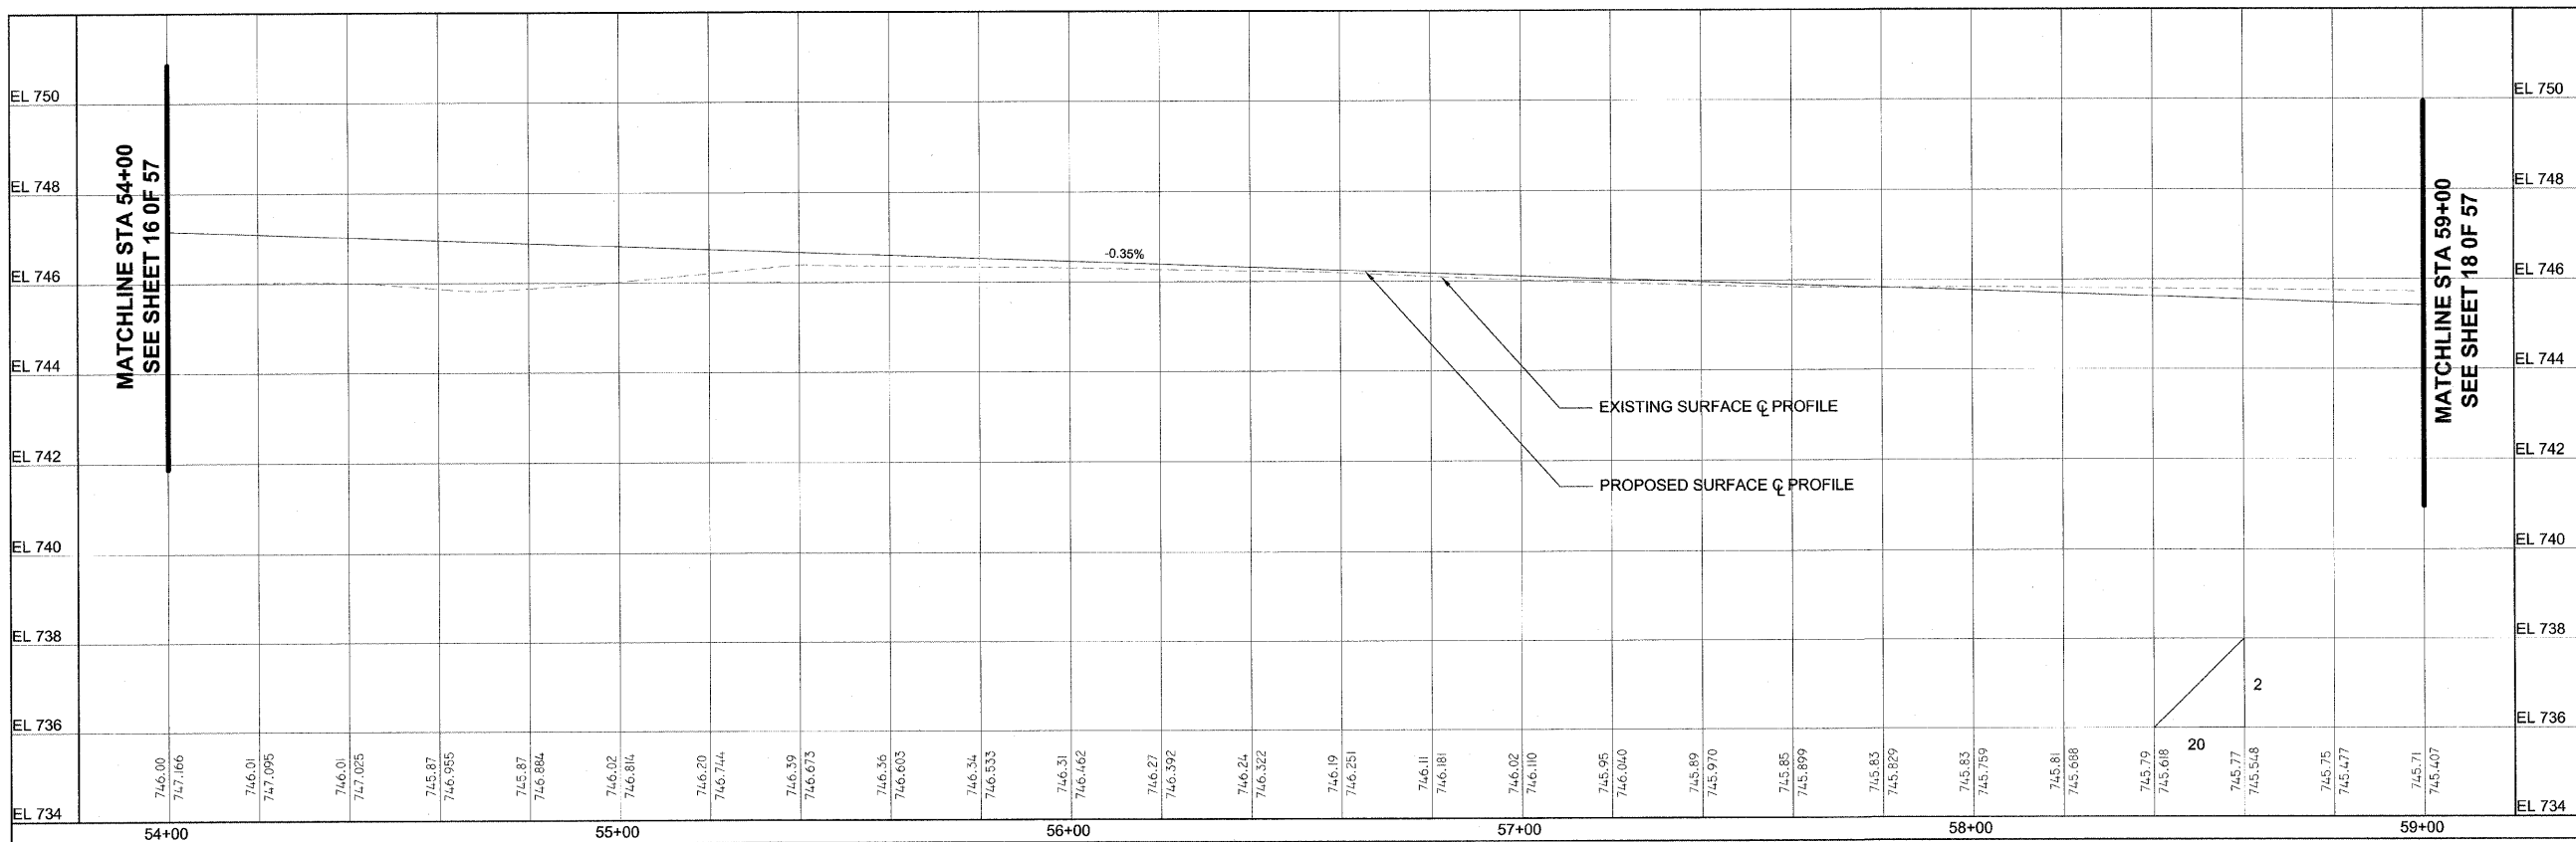
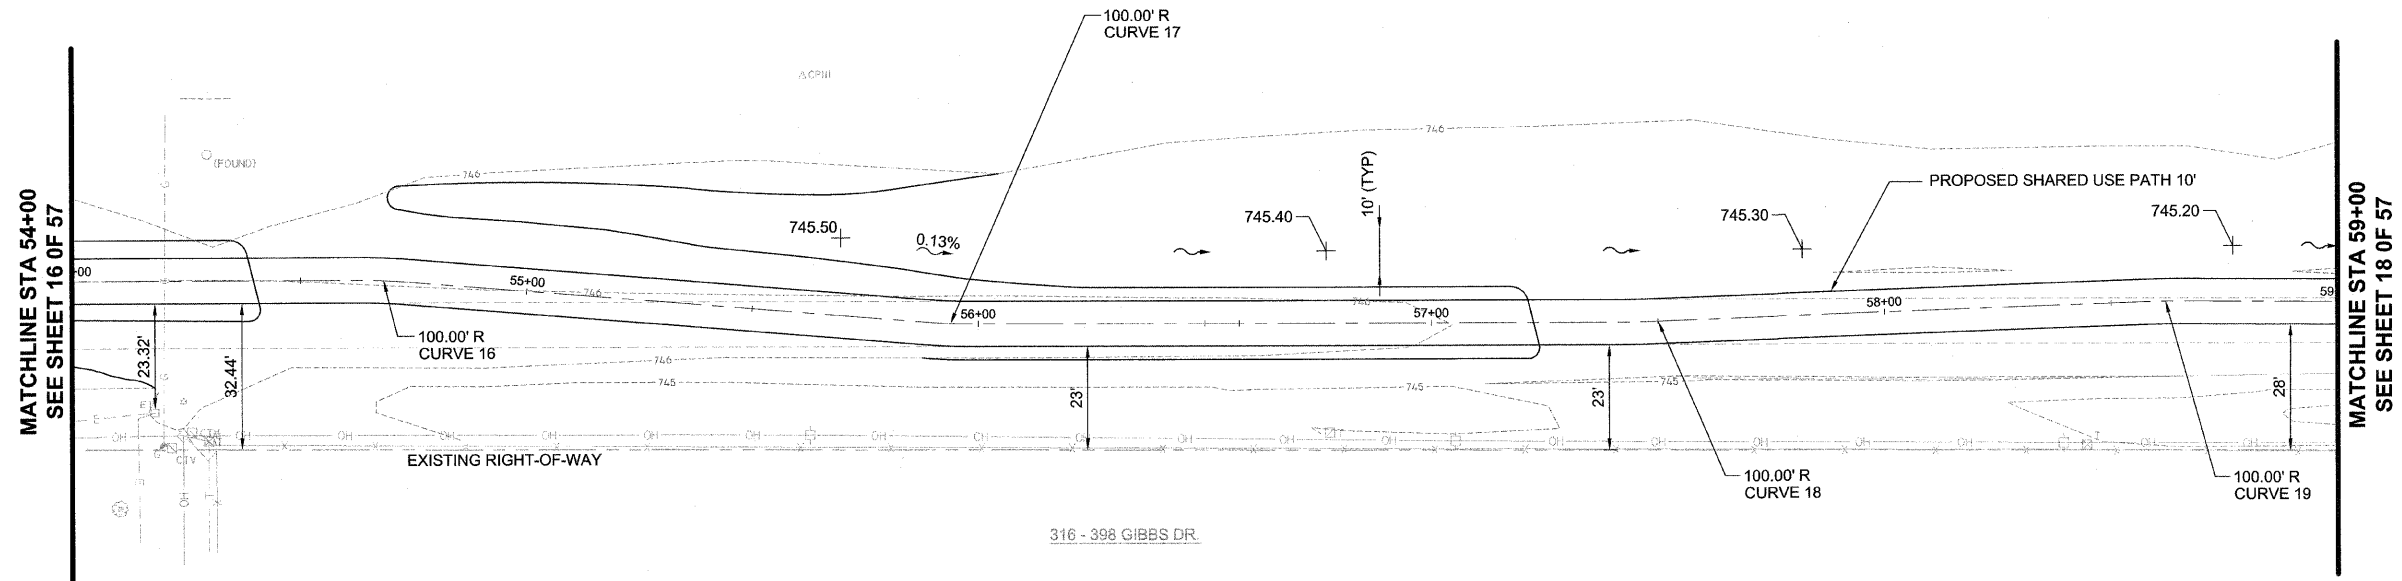


PLAN	DESIGNED	BY	DATE
	DRAWN		
	CHECKED		
	DATE		
	NO.		

PROFILE	DESIGNED	BY	DATE
	DRAWN		
	CHECKED		
	DATE		
	NO.		

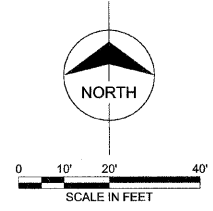

FILE NAME =	USER NAME =	DESIGNED - TMS	REVISED -	<b>STATE OF ILLINOIS DEPARTMENT OF TRANSPORTATION</b>	<b>PLAN AND PROFILE 54+00 TO 59+00</b>	F.A.U. RTE. ###	SECTION 10-00105-00-BT	COUNTY CHAMPAIGN	TOTAL SHEETS 57	SHEET NO. 17
	PLOT SCALE =	CHECKED - AJP	REVISED -			CONTRACT NO. 91478				
	PLOT DATE =	DATE - 01-30-2012	REVISED -			FED. ROAD DIST. NO. 5 ILLINOIS FED. AID PROJECT				