
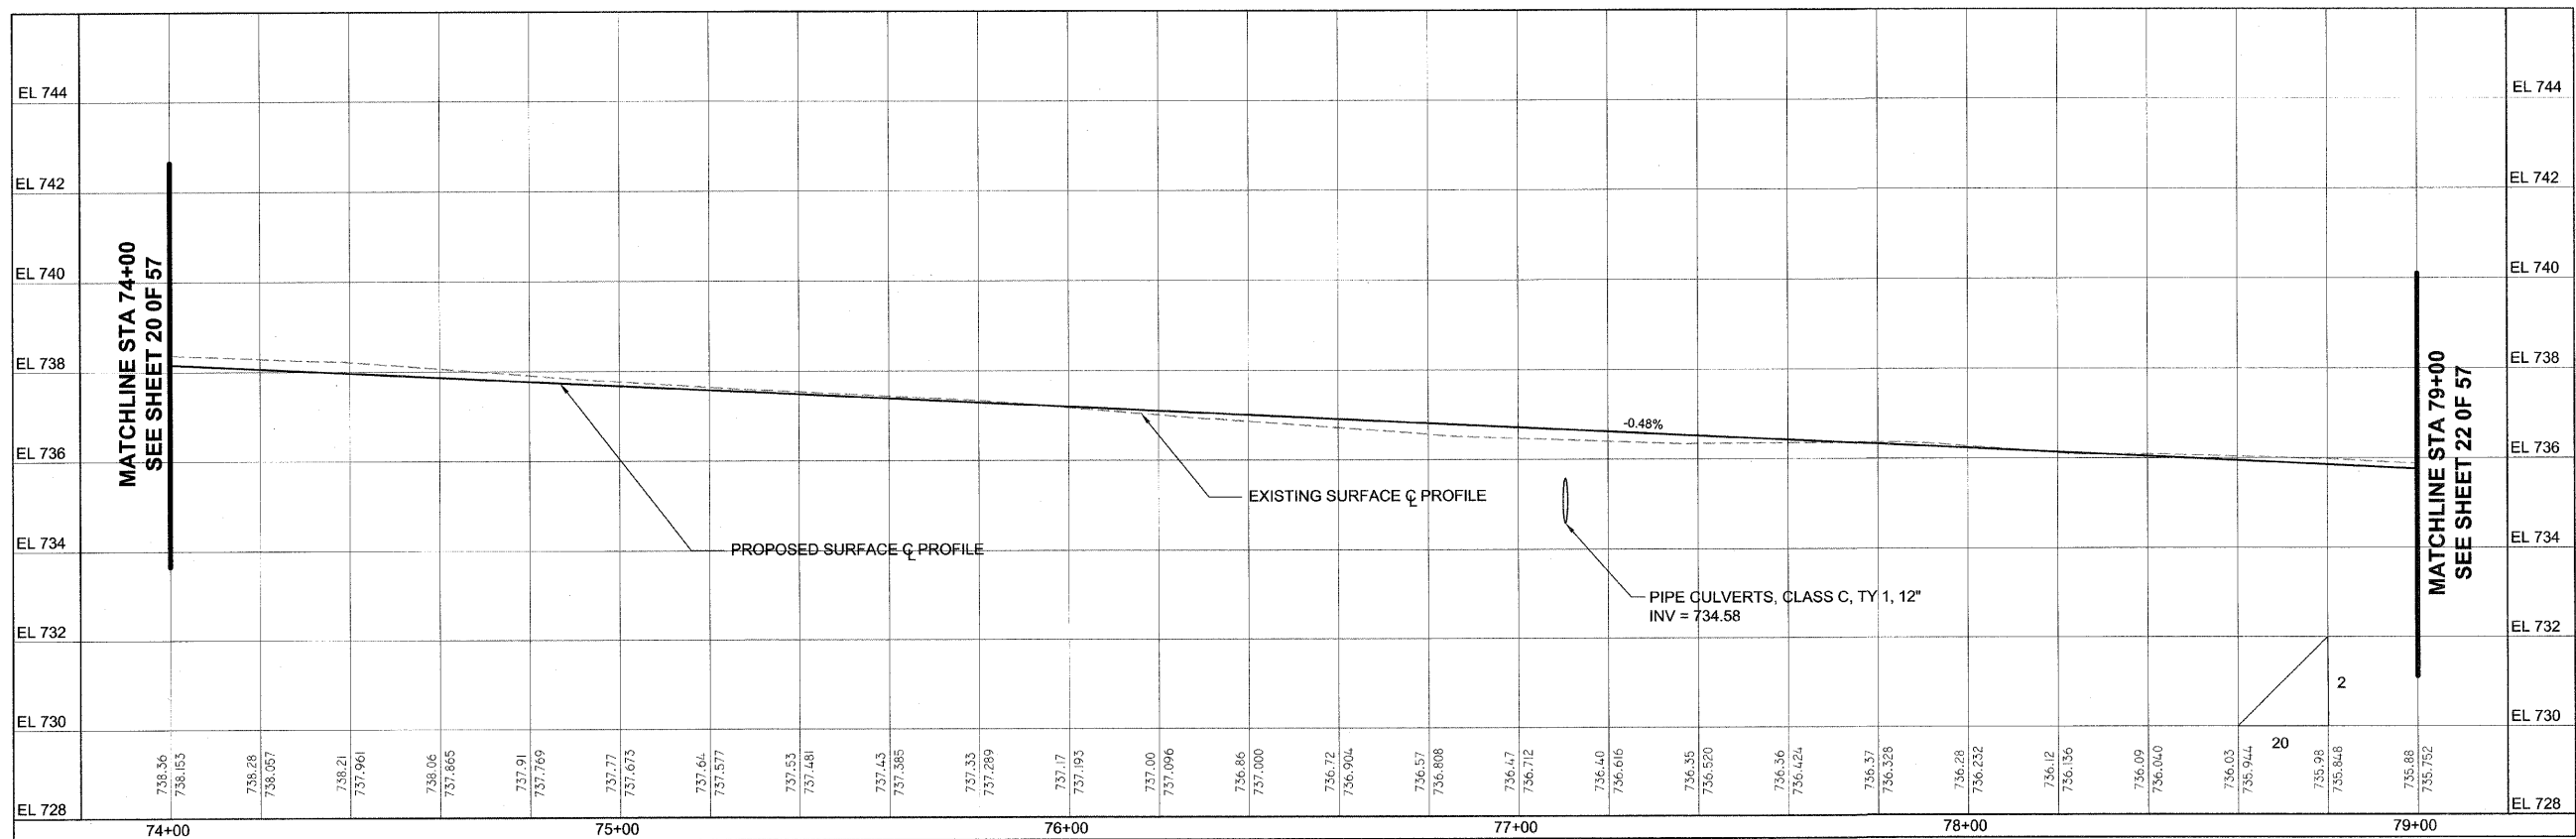
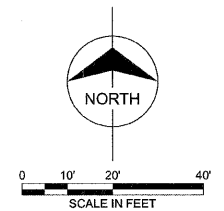


PLAN	DESIGNED	DATE
	DRAWN	BY
	CHECKED	
	NO.	
	NO.	
	NO.	
	NO.	
	NO.	

PROFILE	DESIGNED	DATE
	DRAWN	BY
	CHECKED	
	NO.	
	NO.	
	NO.	
	NO.	
	NO.	

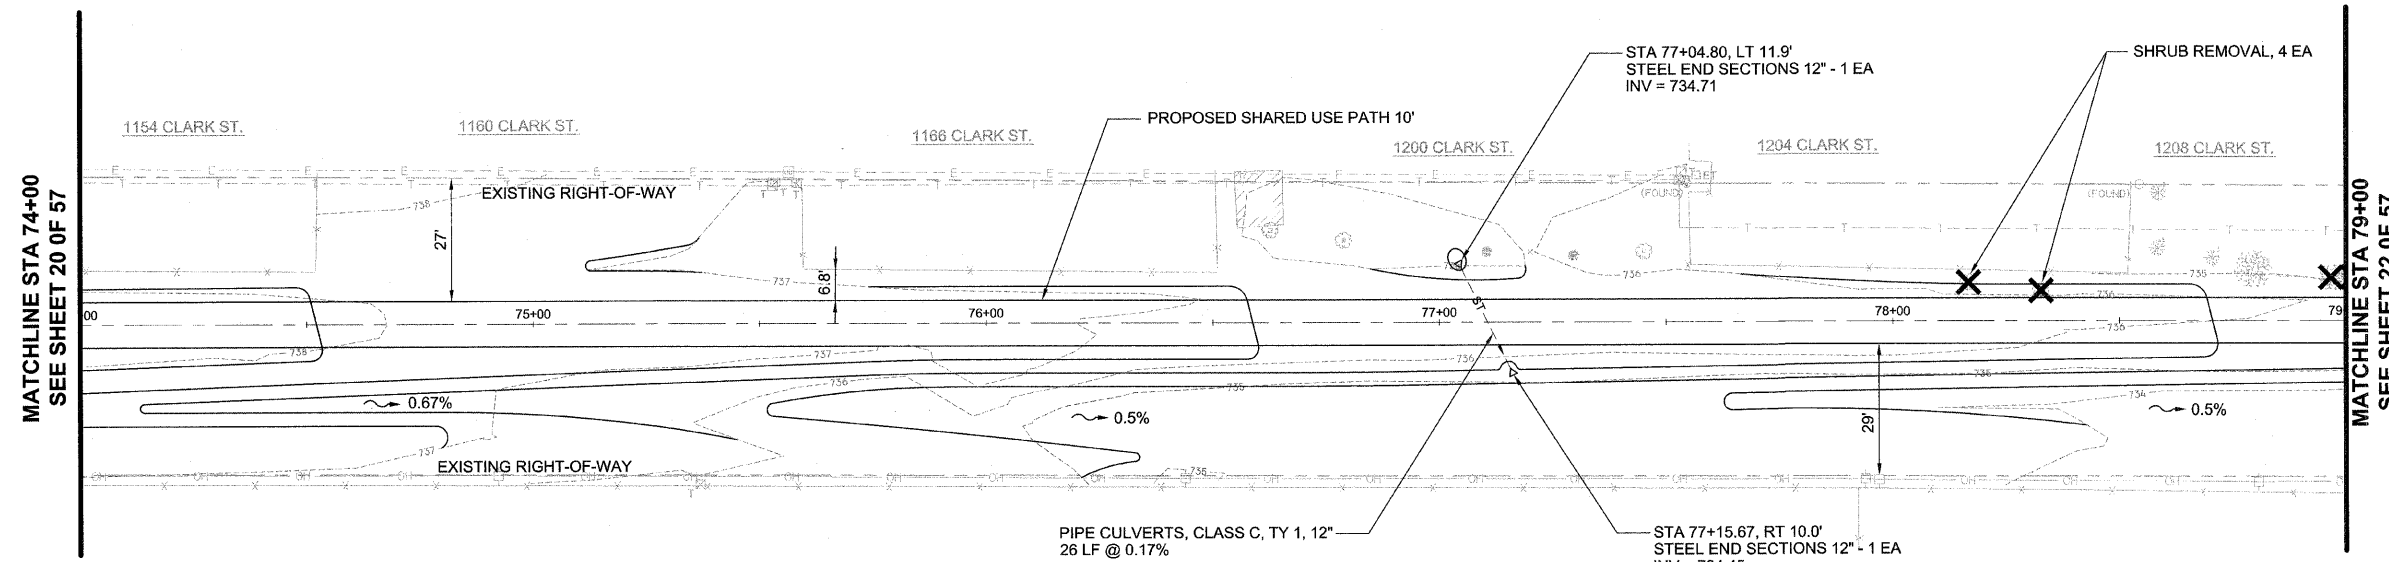

FILE NAME =	USER NAME =	DESIGNED - TMS	REVISED -	STATE OF ILLINOIS DEPARTMENT OF TRANSPORTATION	PLAN AND PROFILE 74+00 TO 79+00	F.A.U. R.T.E. ###	SECTION 10-00105-00-BT	COUNTY CHAMPAIGN	TOTAL SHEETS 57	SHEET NO. 21
	PLOT SCALE =	DRAWN - TMS	REVISED -			CONTRACT NO. 91478				
	PLOT DATE =	CHECKED - AUB	REVISED -							
		DATE - 01-30-2012	REVISED -			FED. ROAD DIST. NO. 5 (ILLINOIS) FED. AID PROJECT				