
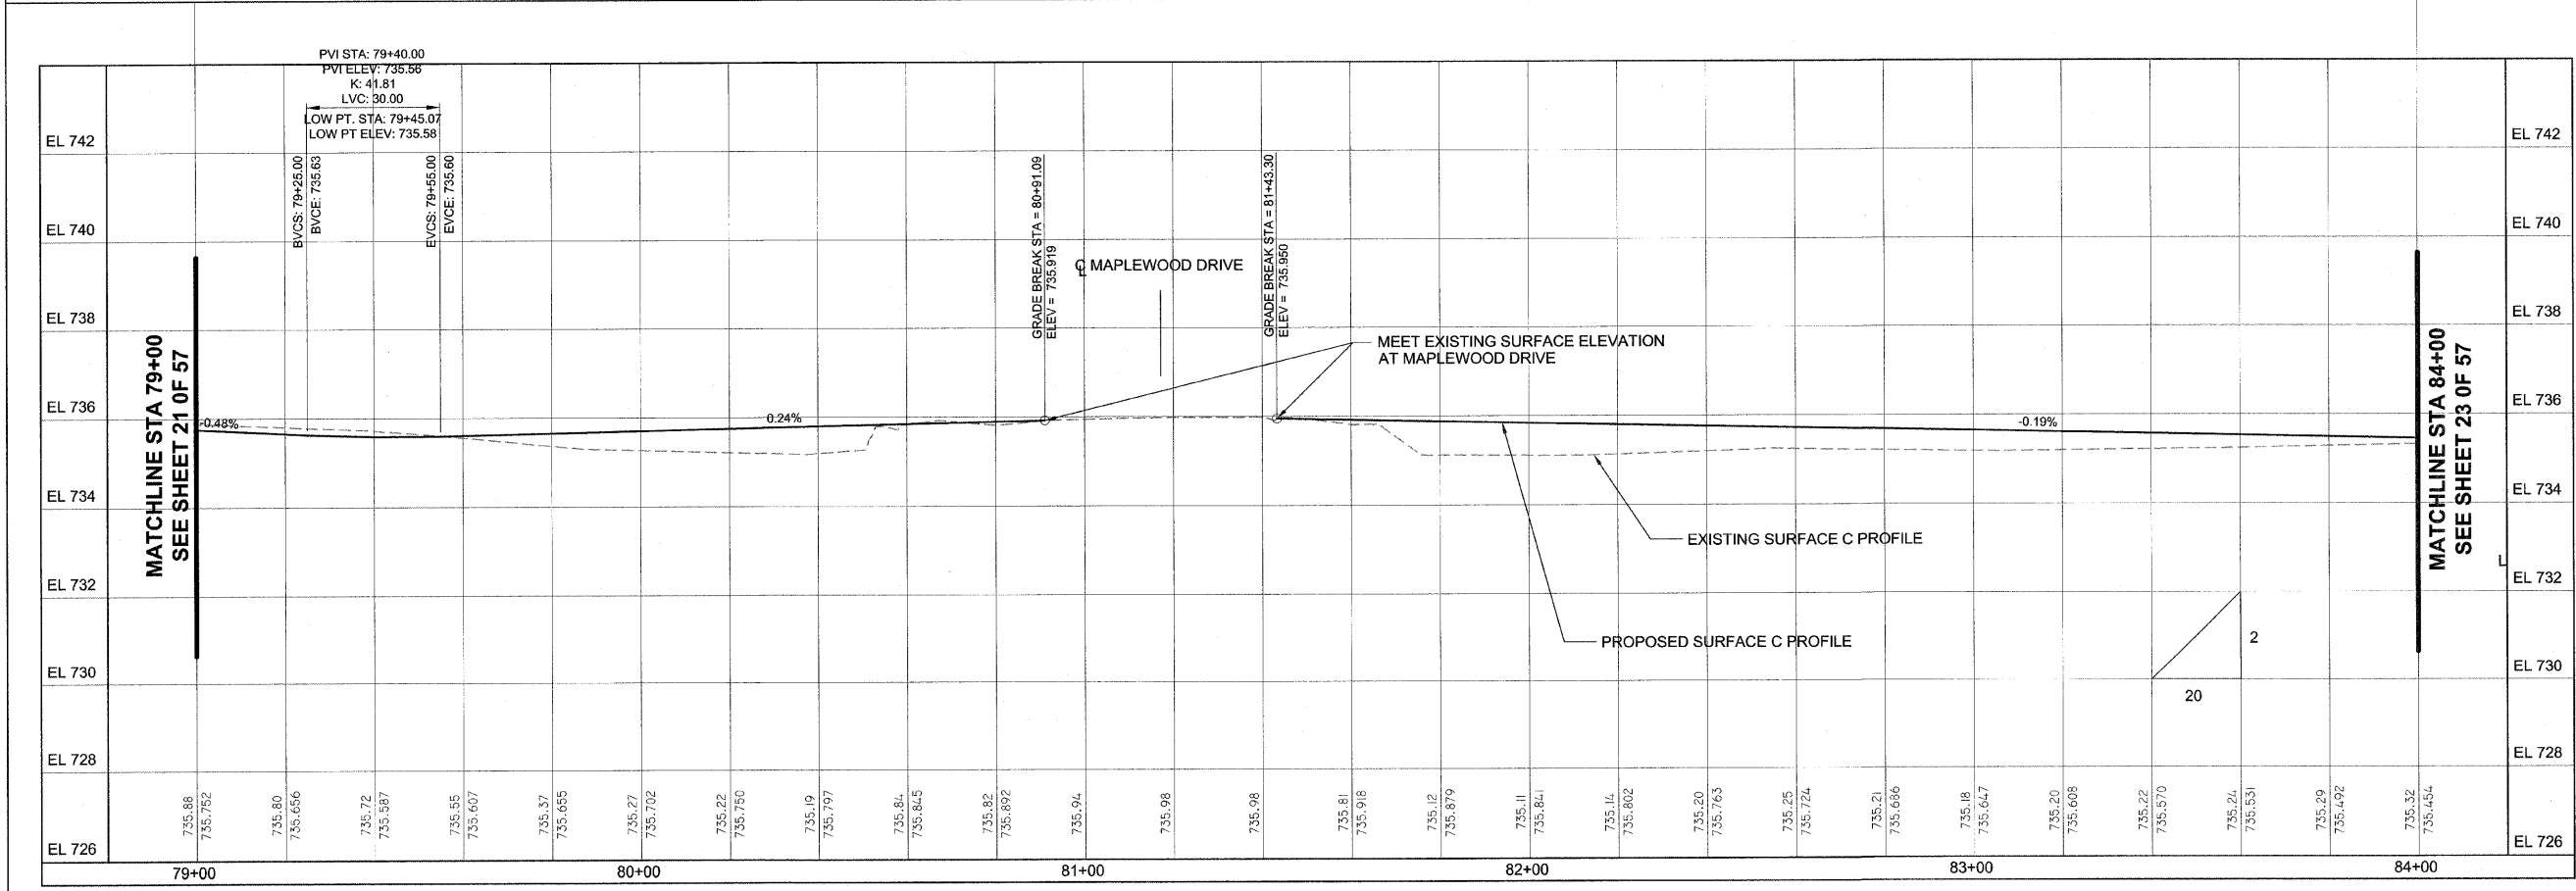


PLAN	DATE
NO.	
BY	
DATE	
DESIGNED	
DRAWN	
CHECKED	
IN CHARGE	

PROFILE	DATE
NO.	
BY	
DATE	
DESIGNED	
DRAWN	
CHECKED	
IN CHARGE	

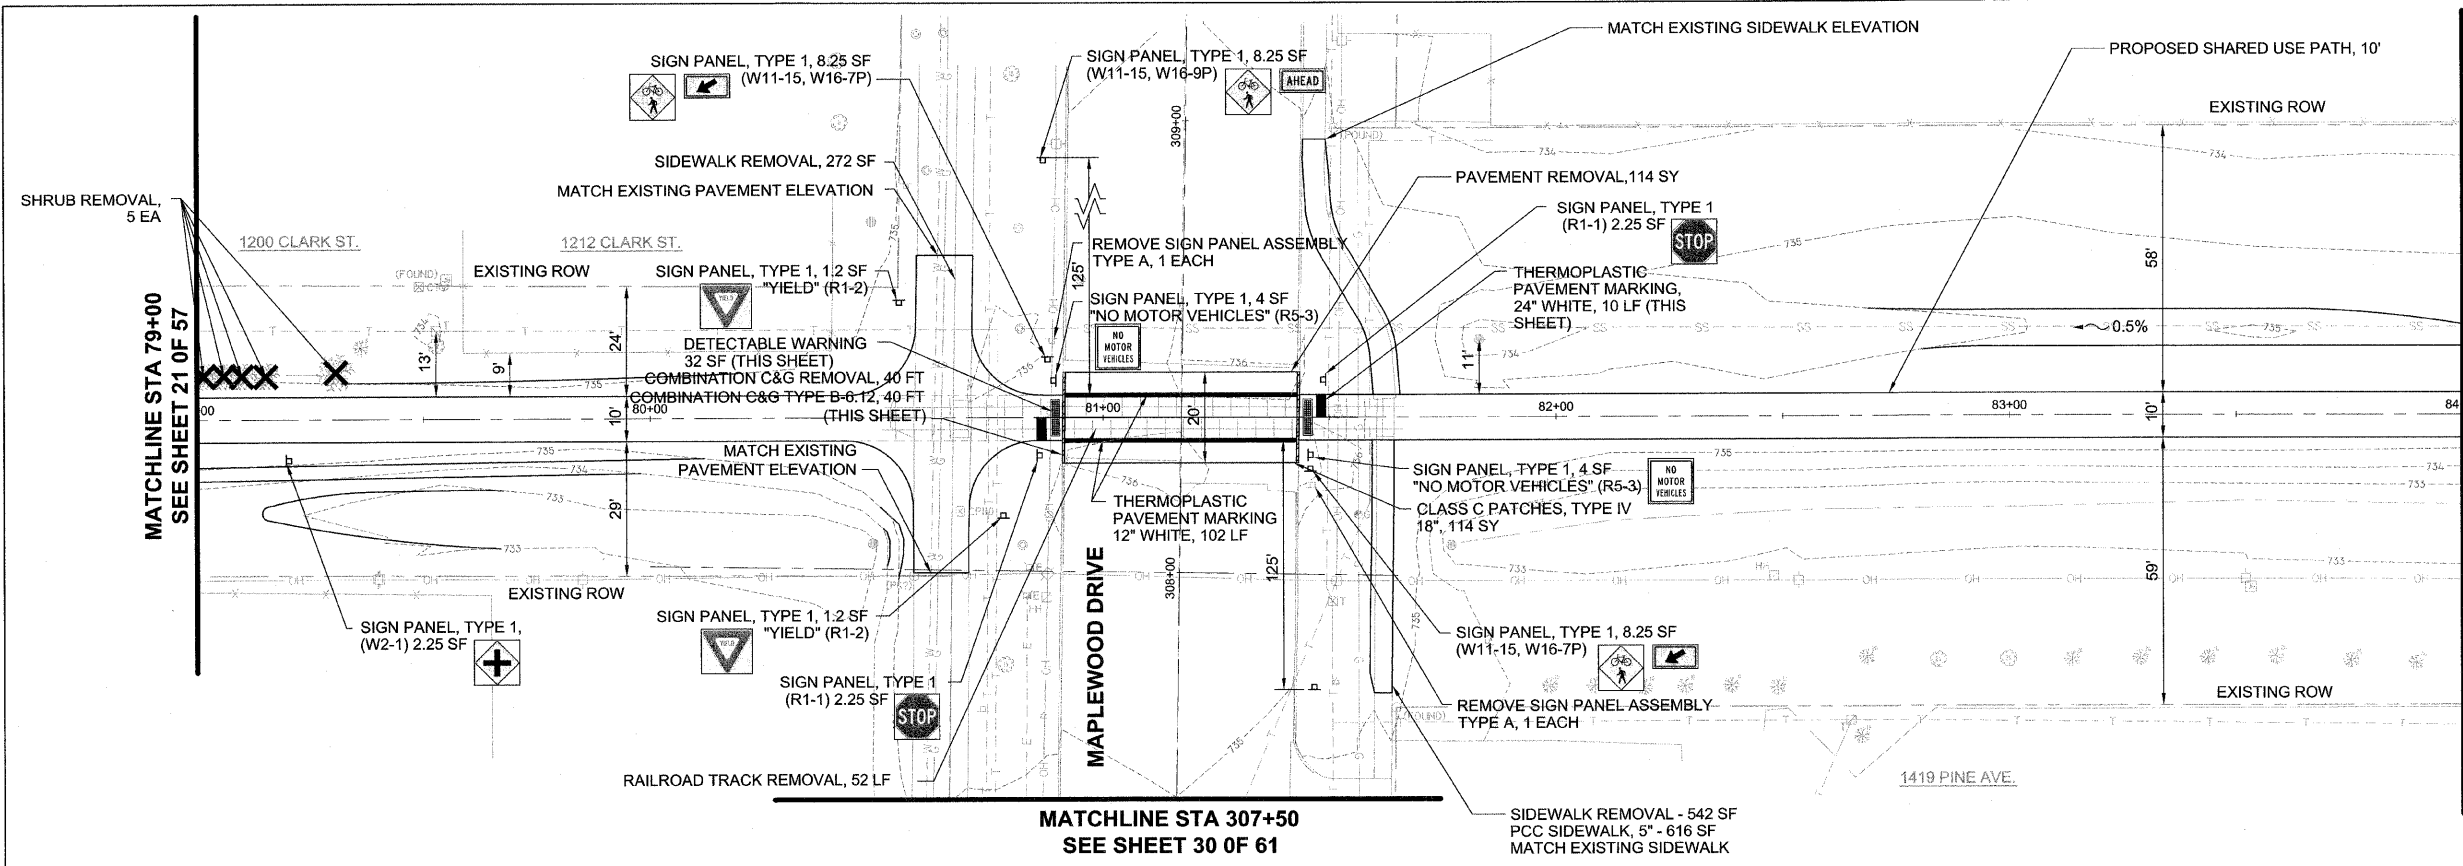

FILE NAME =	USER NAME =	DESIGNED -- TMS	REVISED --	<b>STATE OF ILLINOIS DEPARTMENT OF TRANSPORTATION</b>	<b>PLAN AND PROFILE 79+00 TO 84+00</b>	F.A.U. RTE. ##	SECTION	COUNTY	TOTAL SHEETS	SHEET NO.
PLOT SCALE =	CHECKED -- AJB	REVISED --	REVISED --			10-00105-00-BT	CHAMPAIGN	57	22	
PLOT DATE =	DATE -- 01-30-2012	REVISED --	REVISED --			CONTRACT NO. 91478				
						FED. ROAD DIST. NO. 5 ILLINOIS FED. AID PROJECT				