
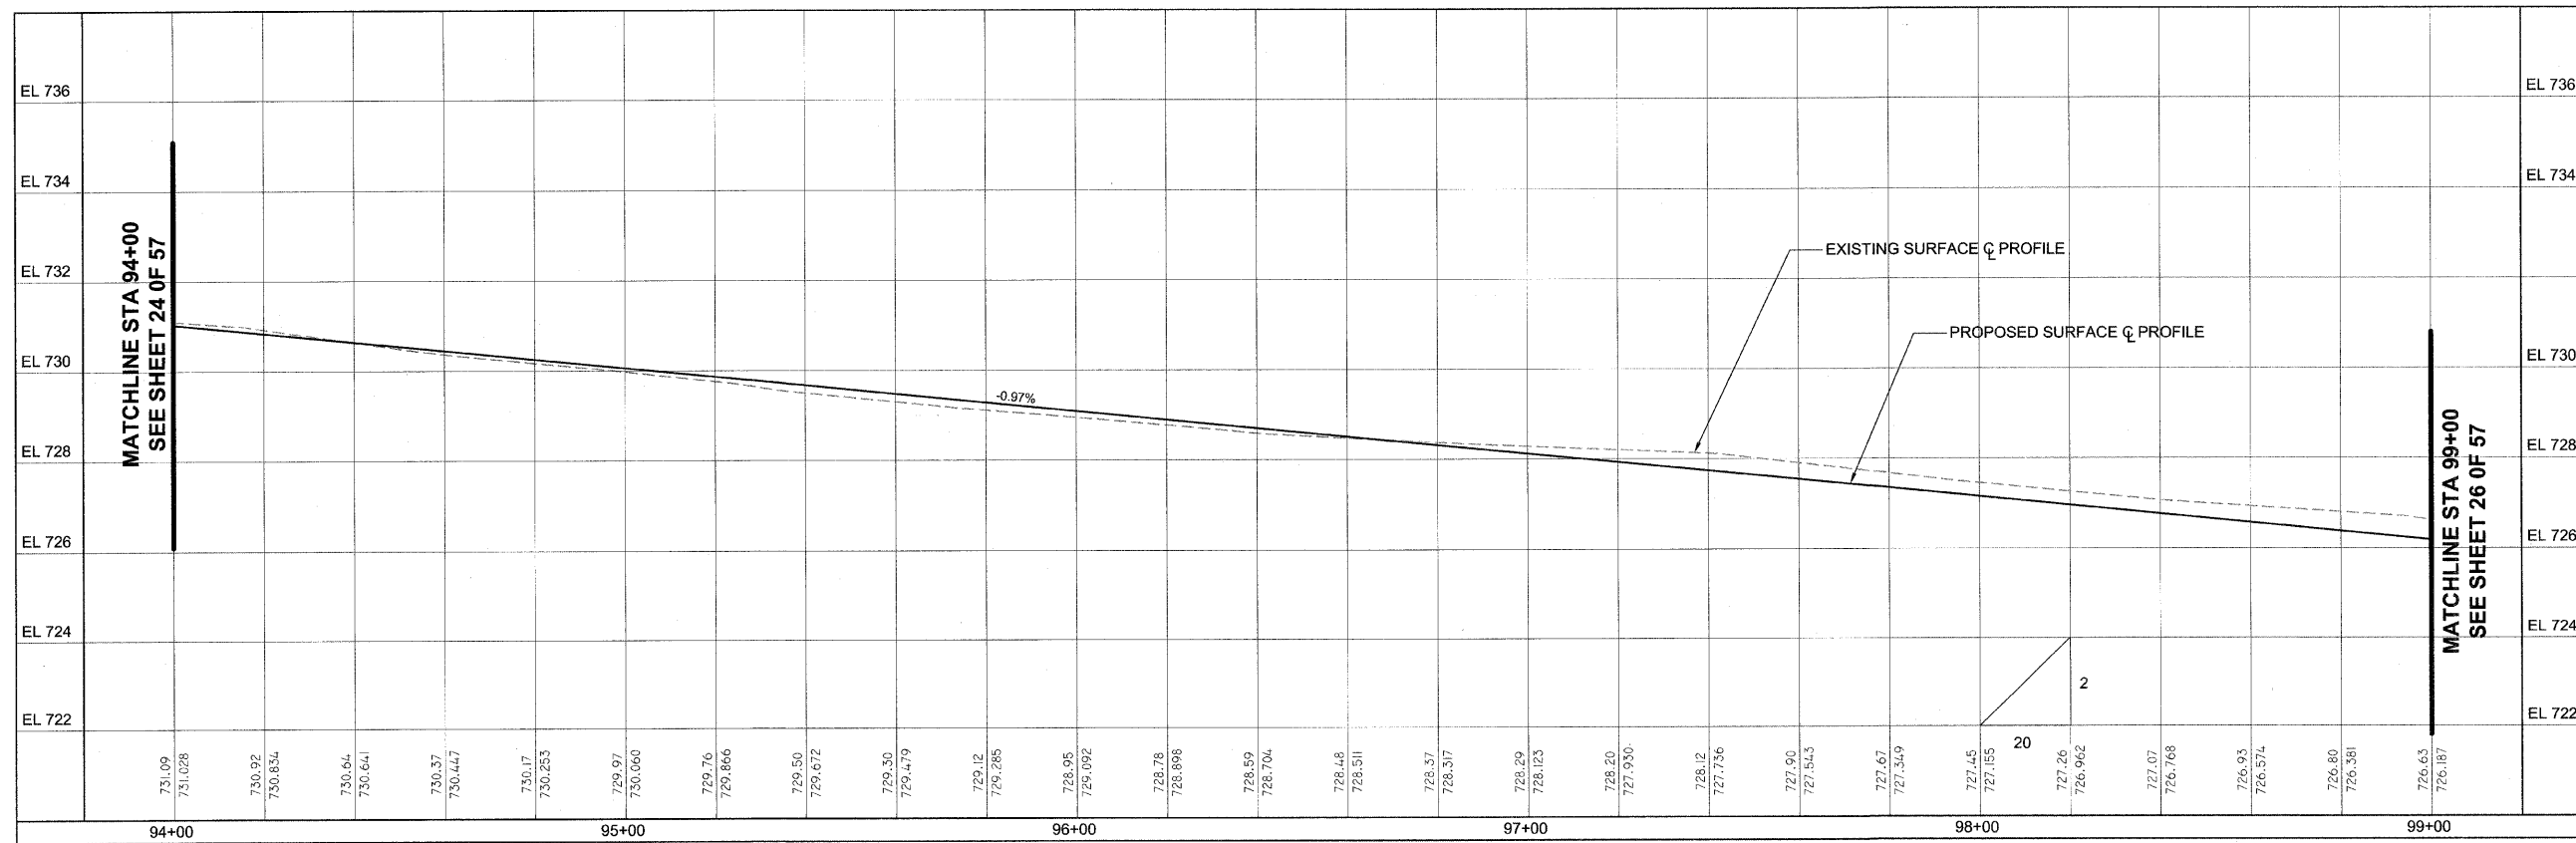
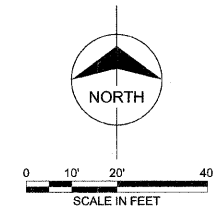


PLAN	REVISED	BY	DATE
NOTE BOOK	PLOTTED		
NO.	ALIGNED		
	CHECKED		
	CADD FILE NAME		

PROFILE	REVISED	BY	DATE
NOTE BOOK	PLOTTED		
NO.	GRADES CHECKED		
	STRUCTURE NOTATIONS CHECKED		

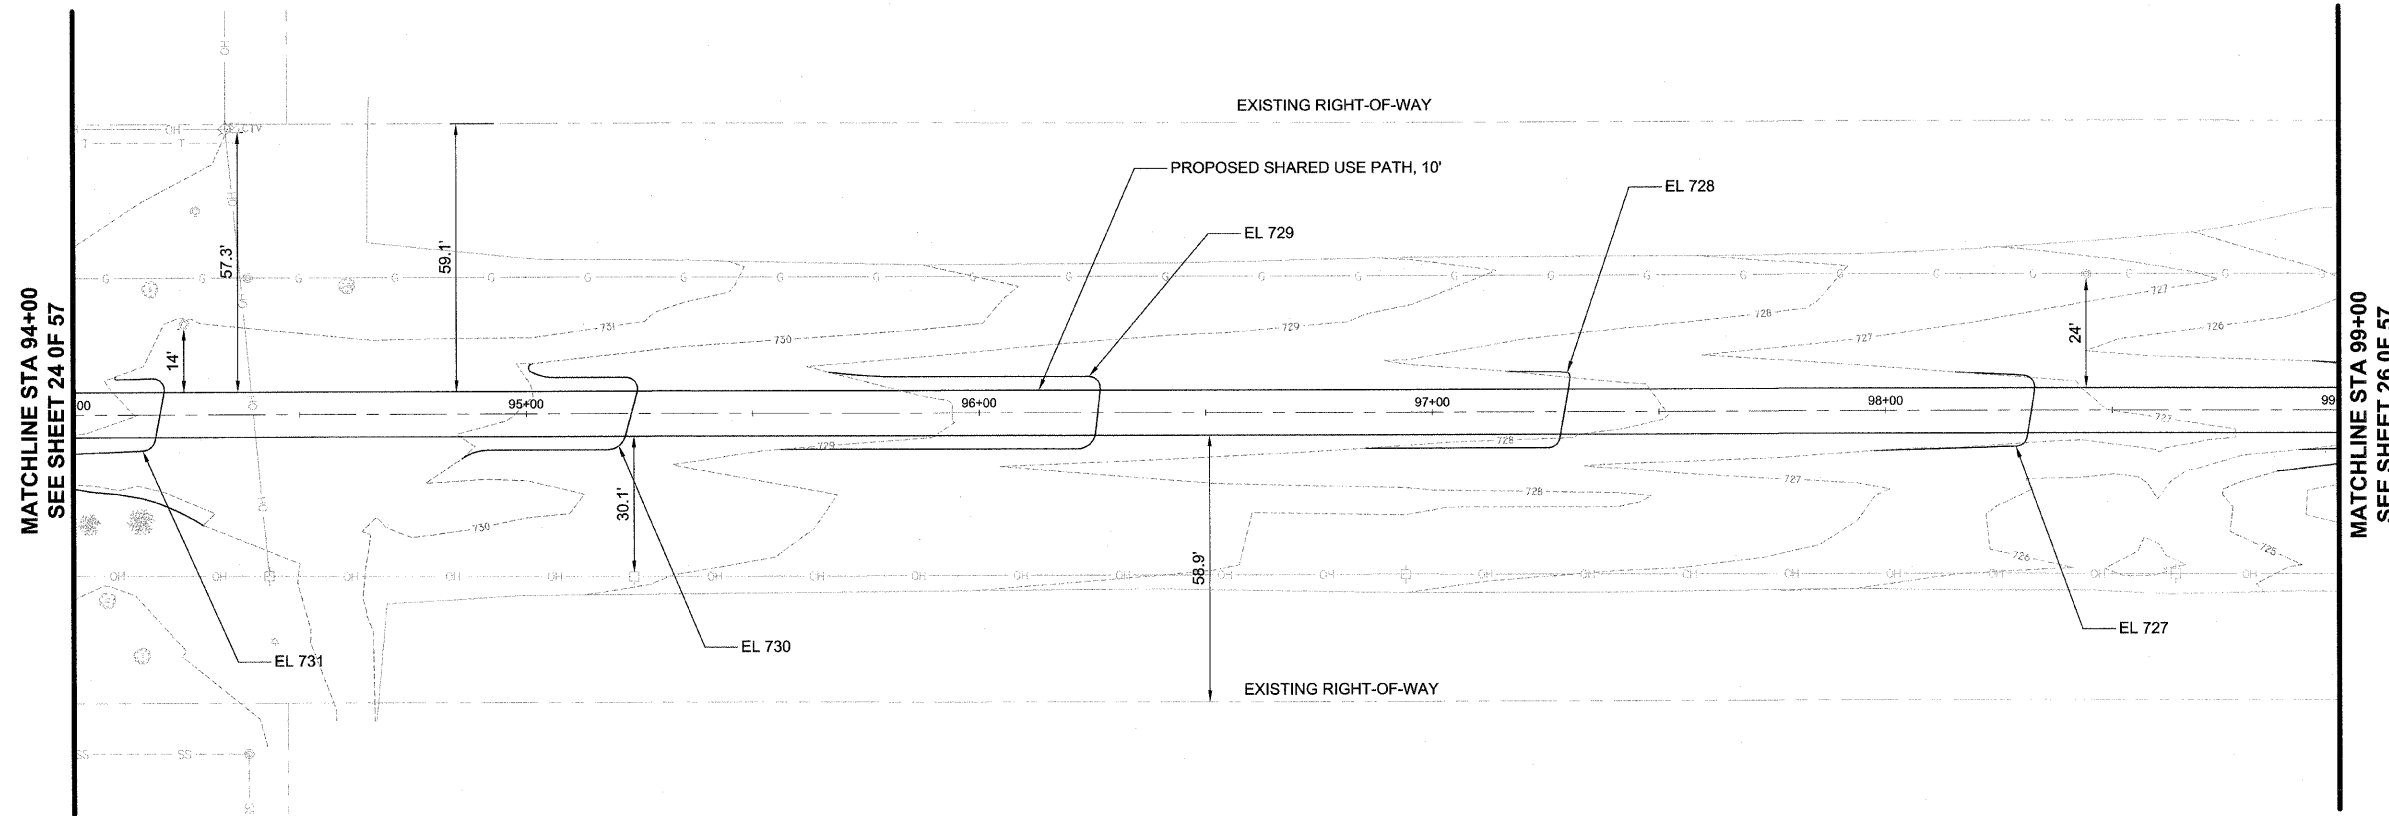

FILE NAME =	USER NAME =	DESIGNED - TMS	REVISED -	STATE OF ILLINOIS DEPARTMENT OF TRANSPORTATION	PLAN AND PROFILE 94+00 TO 99+00	F A U R T E.	SECTION	COUNTY	TOTAL SHEETS	SHEET NO.	
	PLOT SCALE =	DRAWN - TMS	REVISED -			###	10-00105-00-BT	CHAMPAIGN	57	25	
	PLOT DATE =	CHECKED - AJB	REVISED -			CONTRACT NO. 91478					
		DATE - 01-30-2012	REVISED -			FED. ROAD DIST. NC. 5 ILLINOIS FED. AID PROJECT					