
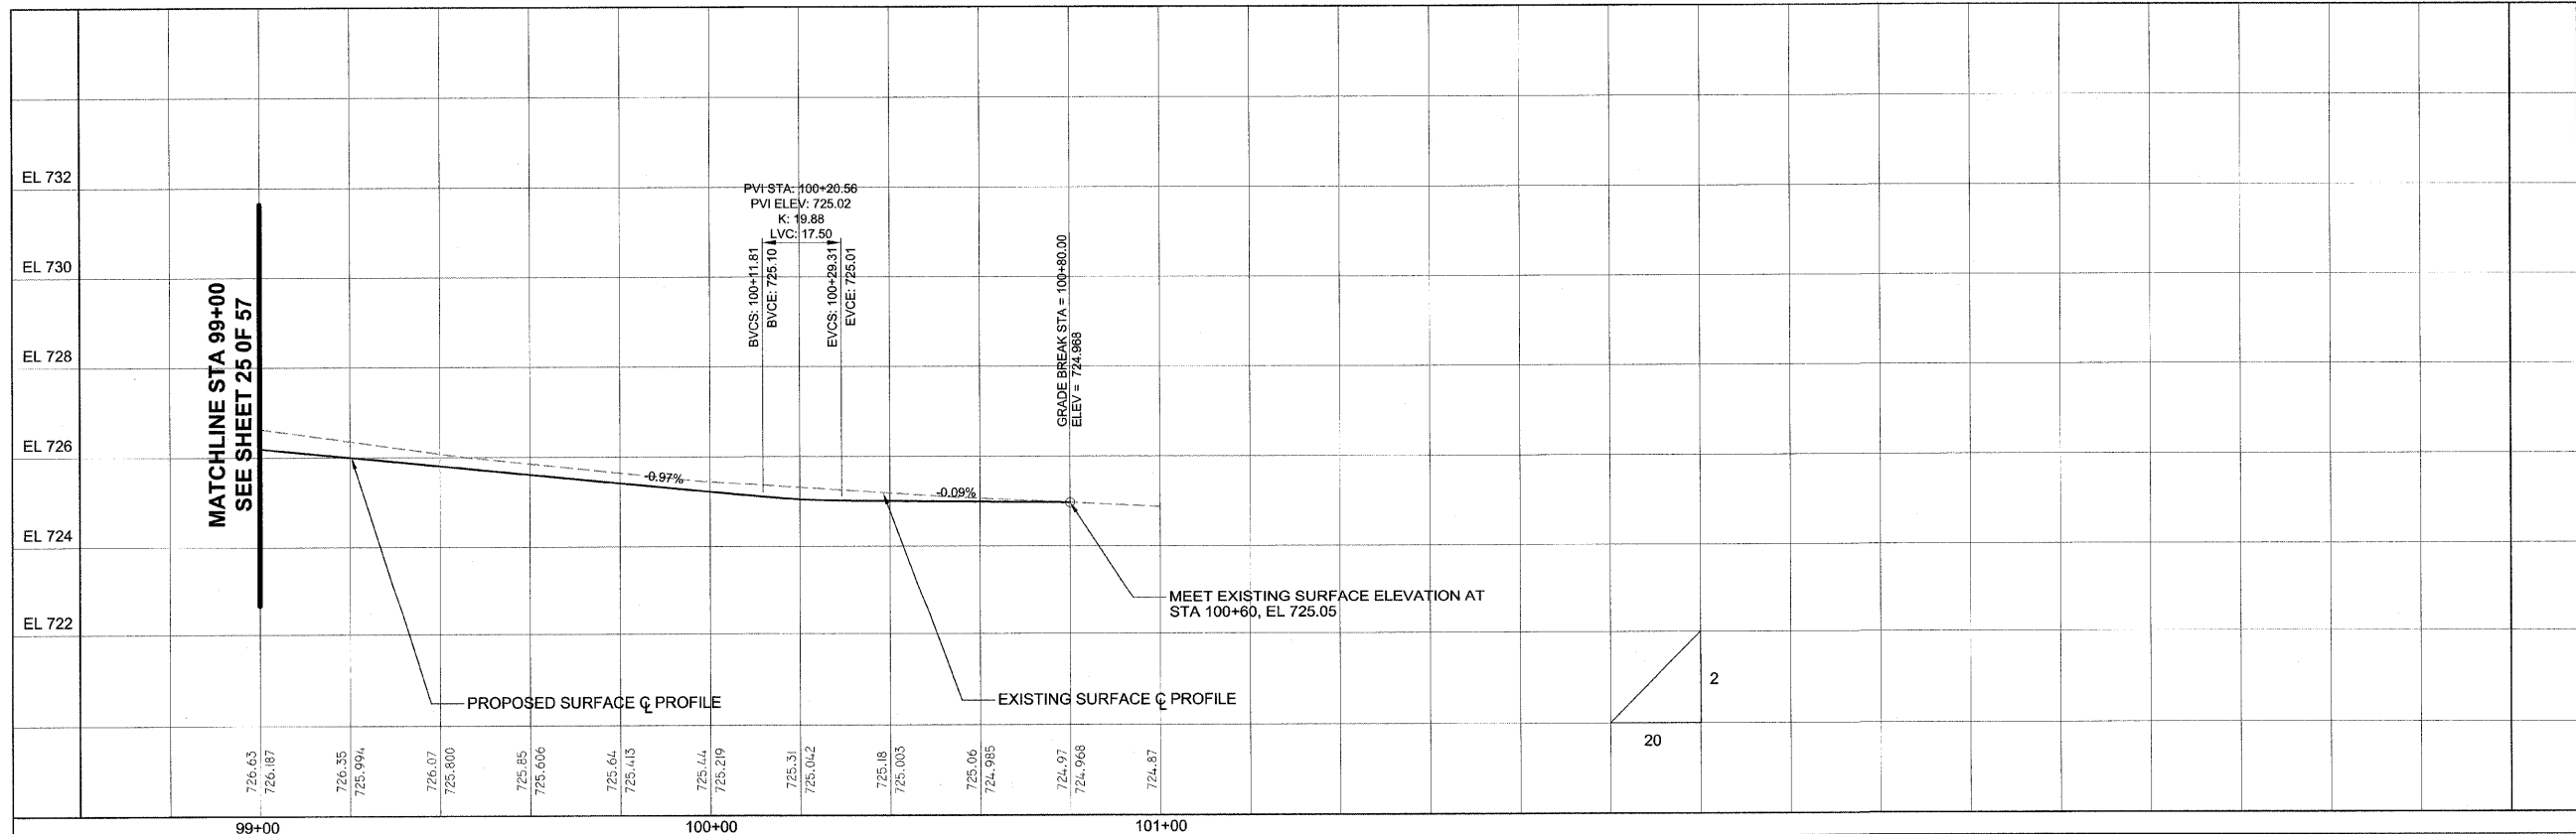
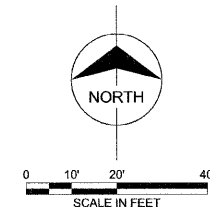


PLAN	DESIGNED	BY	DATE
NOTE BOOK NO.	PLOTTED		
	ALIGNED		
	CHECKED		
	FILE NAME		

PROFILE	DESIGNED	BY	DATE
NOTE BOOK NO.	PLOTTED		
	GRADES CHECKED		
	SIGNATURE		
	NOTATION		

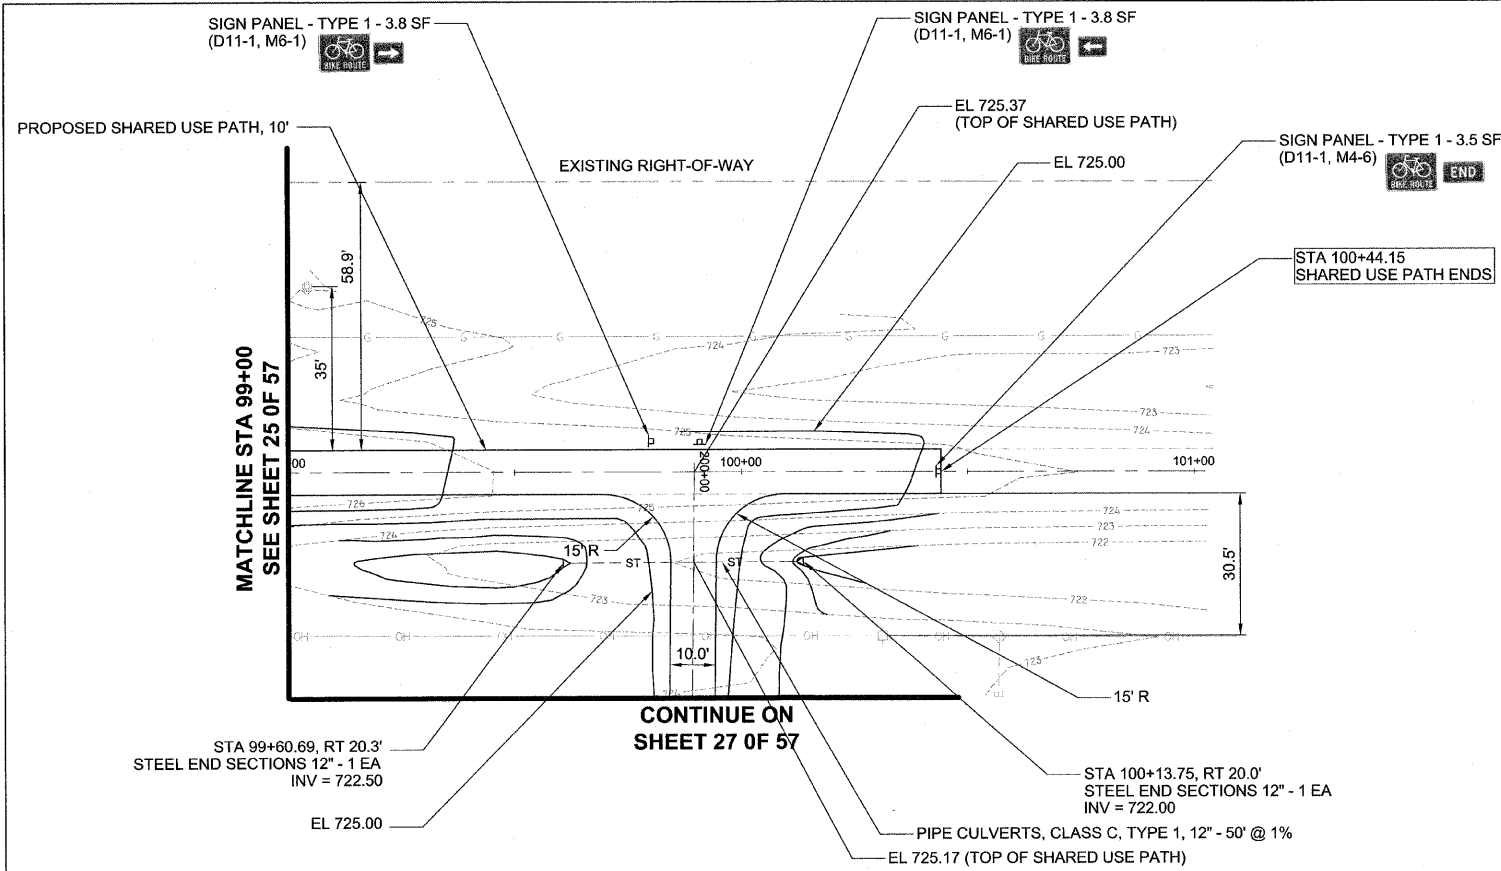

FILE NAME =	USER NAME =	DESIGNED - TMS	REVISED -	STATE OF ILLINOIS DEPARTMENT OF TRANSPORTATION	PLAN AND PROFILE 99+00 TO 101+00	F.A.U. R.T.E. =	SECTION =	COUNTY =	TOTAL SHEETS =	SHEET NO. =
PLOT SCALE =	DRAWN - TMS	REVISED -	### =			10-00105-00-BI	CHAMPAIGN	57	26	
PLOT DATE =	CHECKED - AJB	REVISED -	CONTRACT NO. 91478							
	DATE - 01-30-2012	REVISED -	FED. ROAD DIST. NO. 5 (ILLINOIS) FED. AID PROJECT							