



PLAN	DESIGNED	BY	DATE
NOTE BOOK	ALIGNED		
NO.	CHECKED		
	CAUD FILE NAME		

PROFILE	SURVEYED	BY	DATE
NOTE BOOK	GRADES CHECKED		
NO.	BY		
	PROJ. NO.		

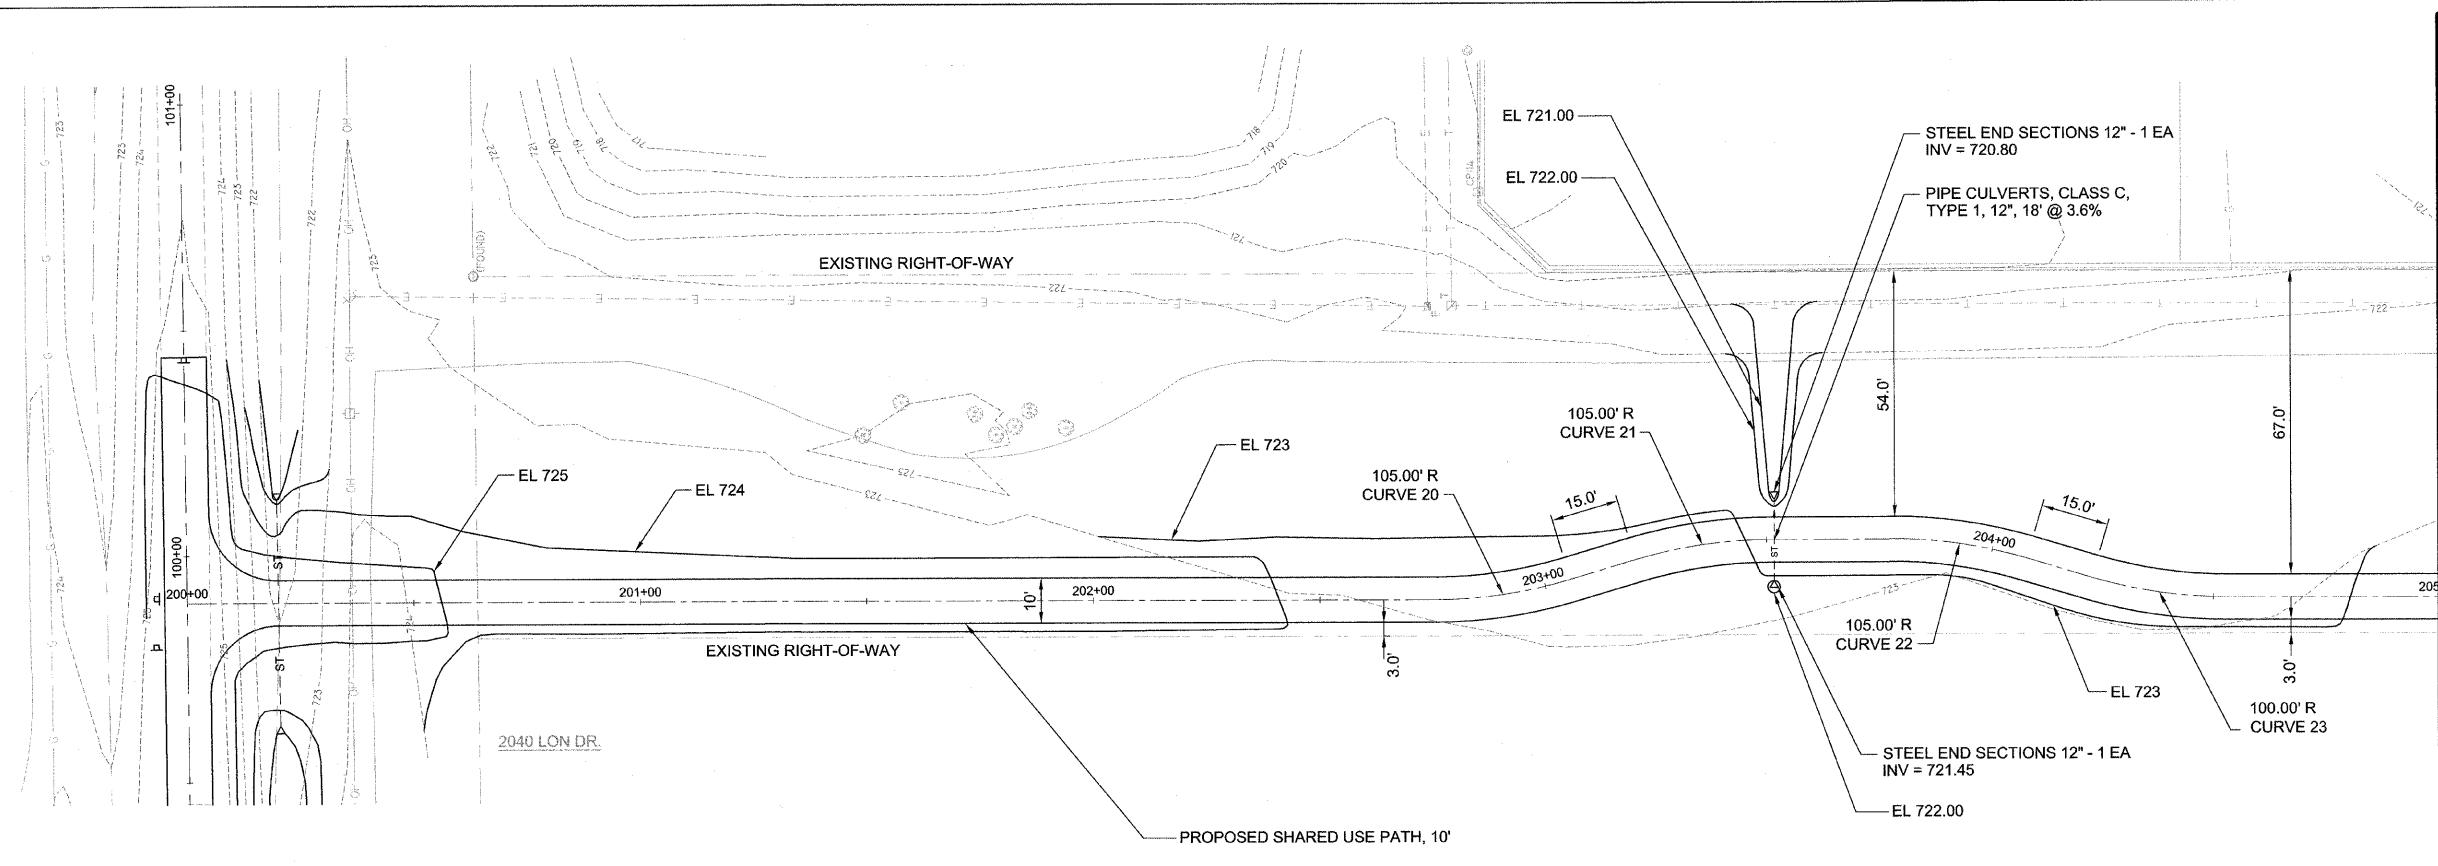

MATCHLINE STA 205+00
SEE SHEET 28 OF 57

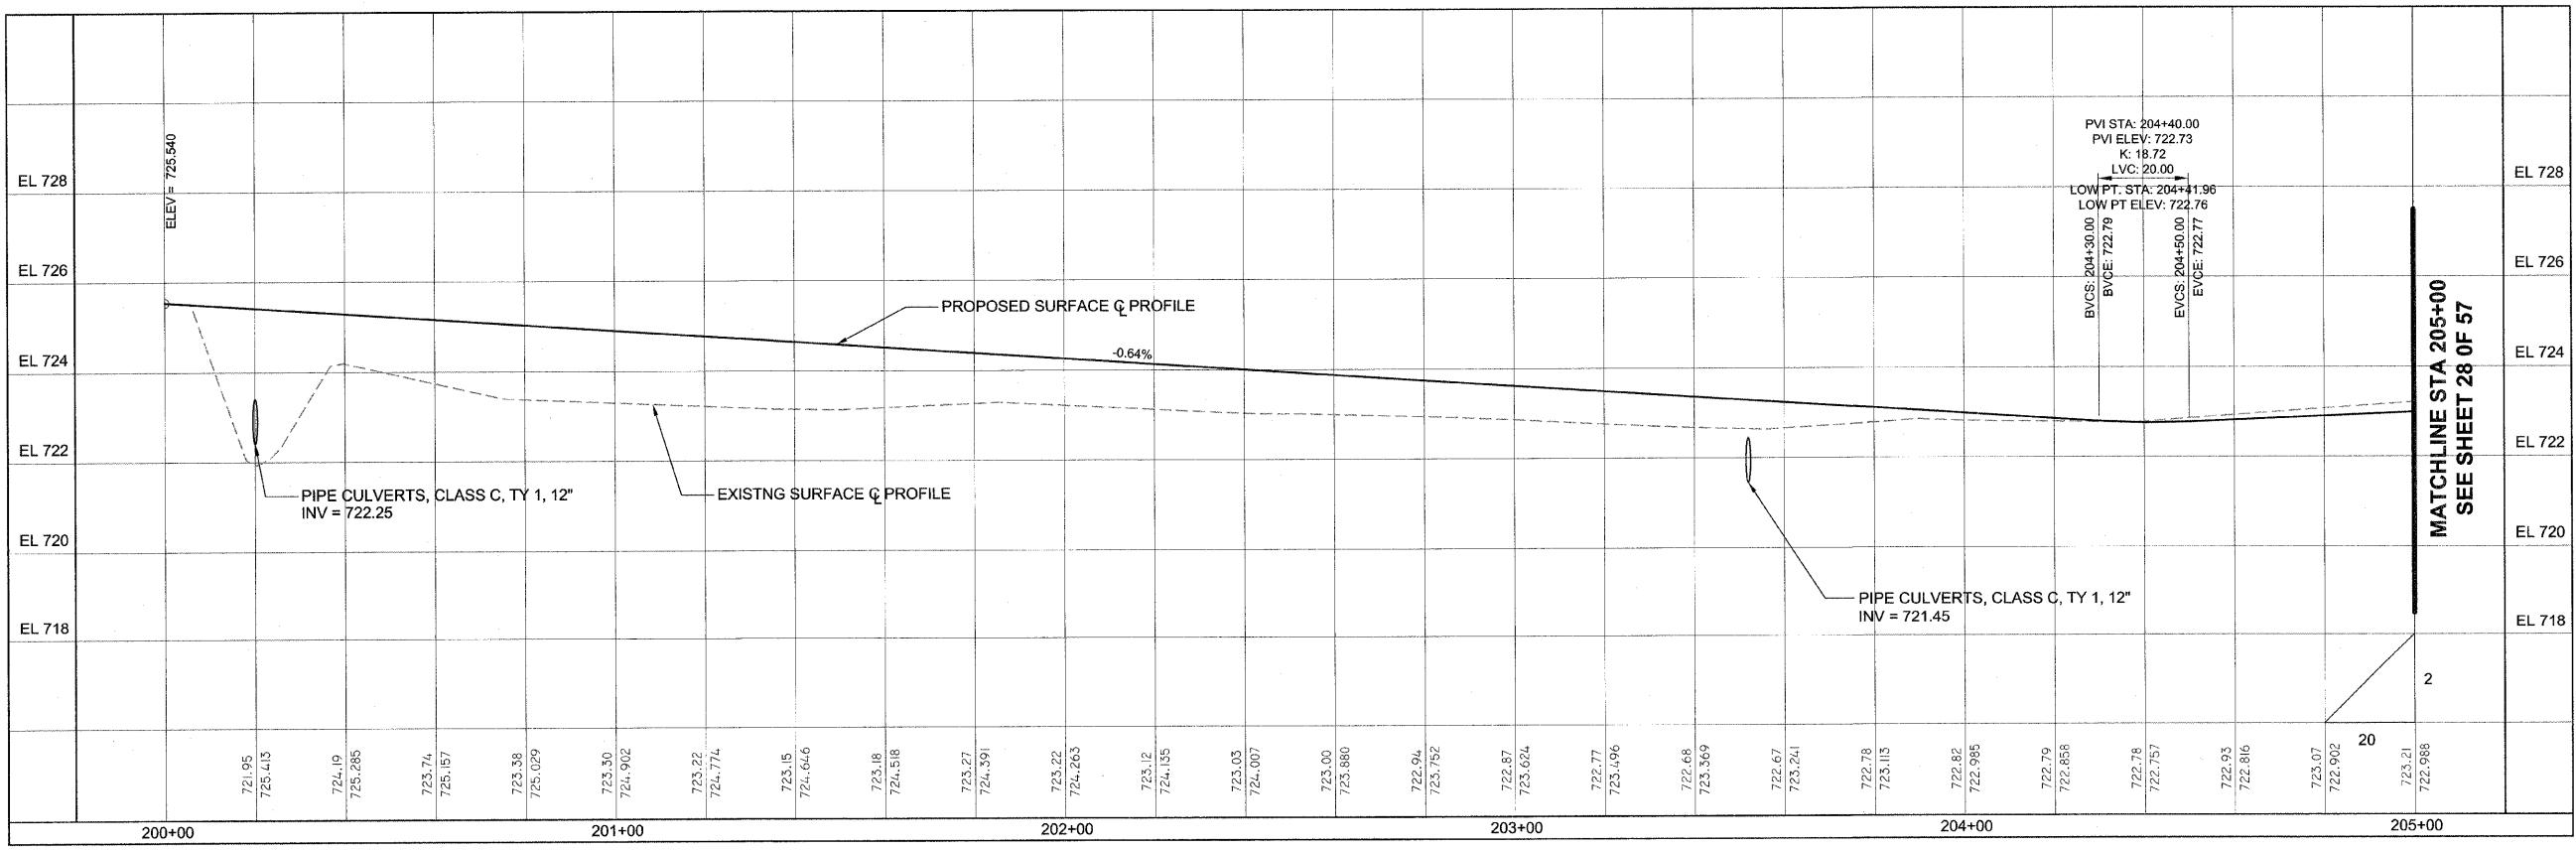

MATCHLINE STA 205+00
SEE SHEET 28 OF 57

FILE NAME =	USER NAME =	DESIGNED - TMS	REVISED -	STATE OF ILLINOIS DEPARTMENT OF TRANSPORTATION	PLAN AND PROFILE STA 200+00 TO 205+00	F.A.U. R.T.E. ##	SECTION 10-00105--00-BT	COUNTY CHAMPAIGN	TOTAL SHEETS 57	SHEET NO. 27
	PLOT SCALE =	DRAWN - TMS	REVISED -			SCALE:	CONTRACT NO. 91478			
	PLOT DATE =	CHECKED - AJB	REVISED -			FED. ROAD DIST. NO. 5 ILLINOIS FED. AID PROJECT				
		DATE - 01-30-2012	REVISED -							