


- LEGEND**
- SEDIMENT CONTROL SILT FENCE
 - TEMPORARY FENCE
 - TOPSOIL FURNISH & PLACE, 4" & SEEDING CLASS 1
 - TOPSOIL FURNISH & PLACE, 4" SODDING, SALT TOLERANT
 - TOPSOIL FURNISH & PLACE, 4" & SEEDING CLASS 1, EROSION CONTROL BLANKET
 - INLET PIPE PROTECTION

SEDIMENT CONTROL SILT FENCE, 164'

INLET PIPE PROTECTION (TYP.)

TEMPORARY FENCE (TYP.)

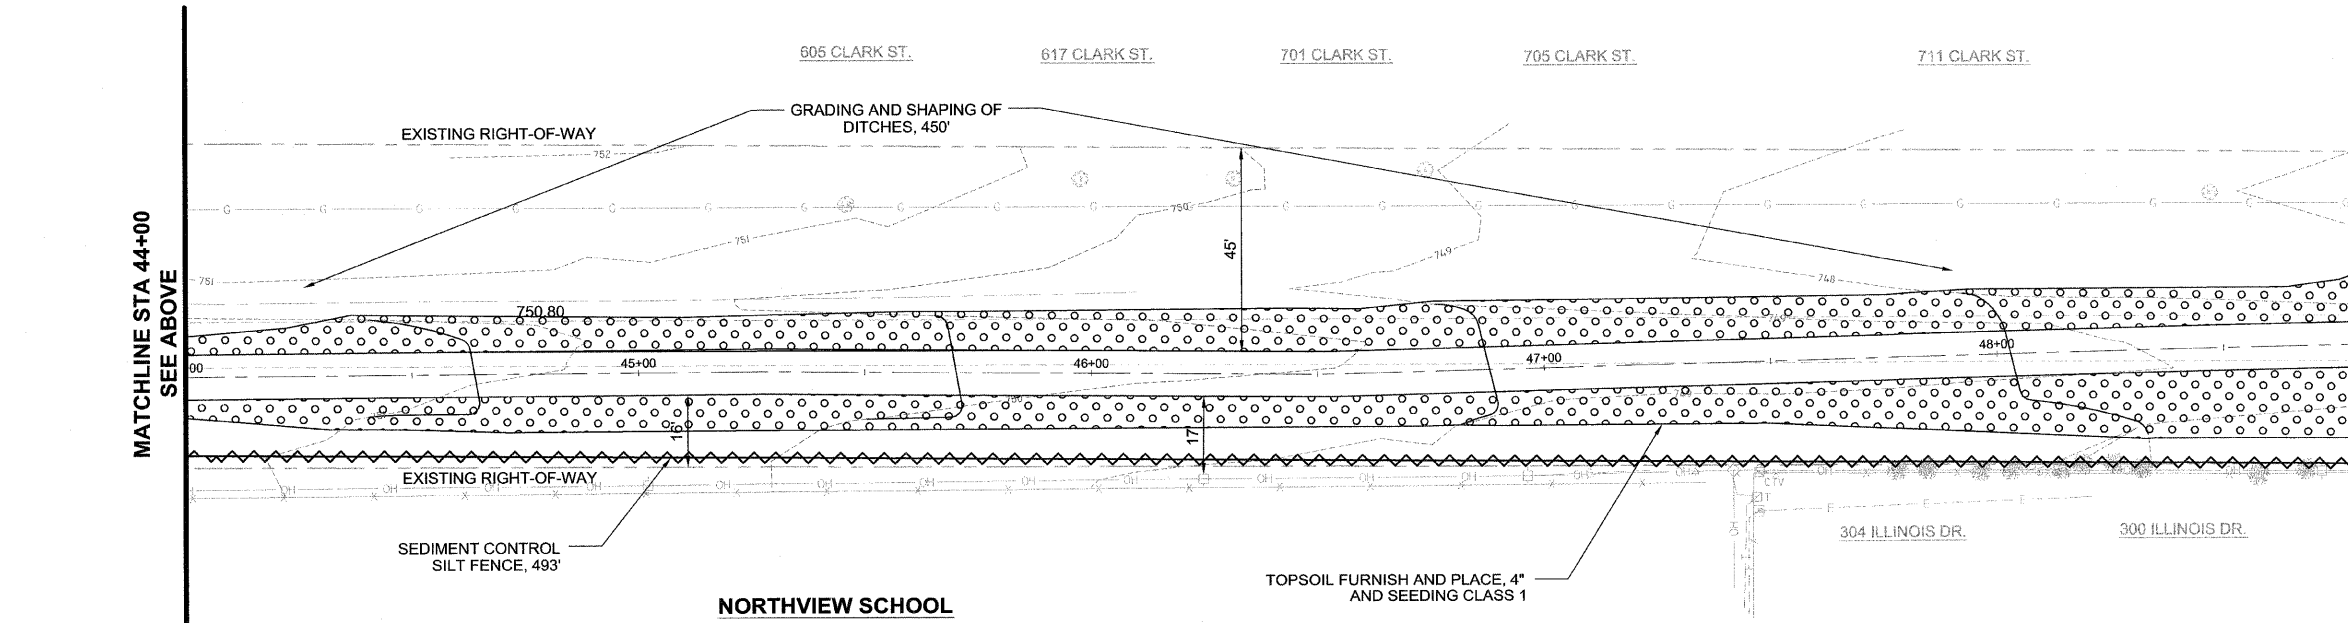

- INTENDED SEQUENCE**
1. PLACEMENT OF PERIMETER EROSION CONTROL PRIOR TO THE COMMENCEMENT OF ANY WORK. REFERENCE SEDIMENT CONTROL, SILT FENCE DETAIL AND SPECIFICATION.
 2. EXCAVATION ALONG PROJECT LIMITS AND REMOVAL OF EXISTING SIDEWALK.
 3. CONSTRUCTION OF SHARED USE PATH AND PROPOSED SIDEWALK.
 4. GRADING OF EMBANKMENT AND DITCHES
 5. TEMPORARY EROSION CONTROL PLACEMENT AND MAINTENANCE.
 6. FINAL GRADING AND SHAPING.
 7. REMOVAL AND CLEAN UP OF TEMPORARY EROSION CONTROL MEASURES.
 8. PLACEMENT OF PERMANENT EROSION CONTROL MEASURES.

SEDIMENT CONTROL SILT FENCE, 493'

TOPSOIL FURNISH AND PLACE, 4" AND SEEDING CLASS 1

PLAN	DATE
DRAWN	BY
CHECKED	BY
NOTED	BY
FILED	BY
NO.	NO.
NO.	NO.
NO.	NO.
NO.	NO.

PROFILE	DATE
DRAWN	BY
CHECKED	BY
NOTED	BY
FILED	BY
NO.	NO.
NO.	NO.
NO.	NO.
NO.	NO.

FILE NAME =	USER NAME =	DESIGNED — TMS	REVISED —	STATE OF ILLINOIS DEPARTMENT OF TRANSPORTATION	EROSION AND SEDIMENT CONTROL PLAN 39+00 TO 49+00	F.A.U. R.T.E.	SECTION	COUNTY	TOTAL SHEETS	SHEET NO.
PLOT SCALE =	DRAWN — TMS	REVISED —	###			10-00105-00-BT	CHAMPAIGN	57	34	
PLOT DATE =	CHECKED — AJB	REVISED —	CONTRACT NO. 91478							
	DATE — 01-30-2012	REVISED —	FED. ROAD DIST. NO. 5 ILLINOIS FED. AID PROJECT							