
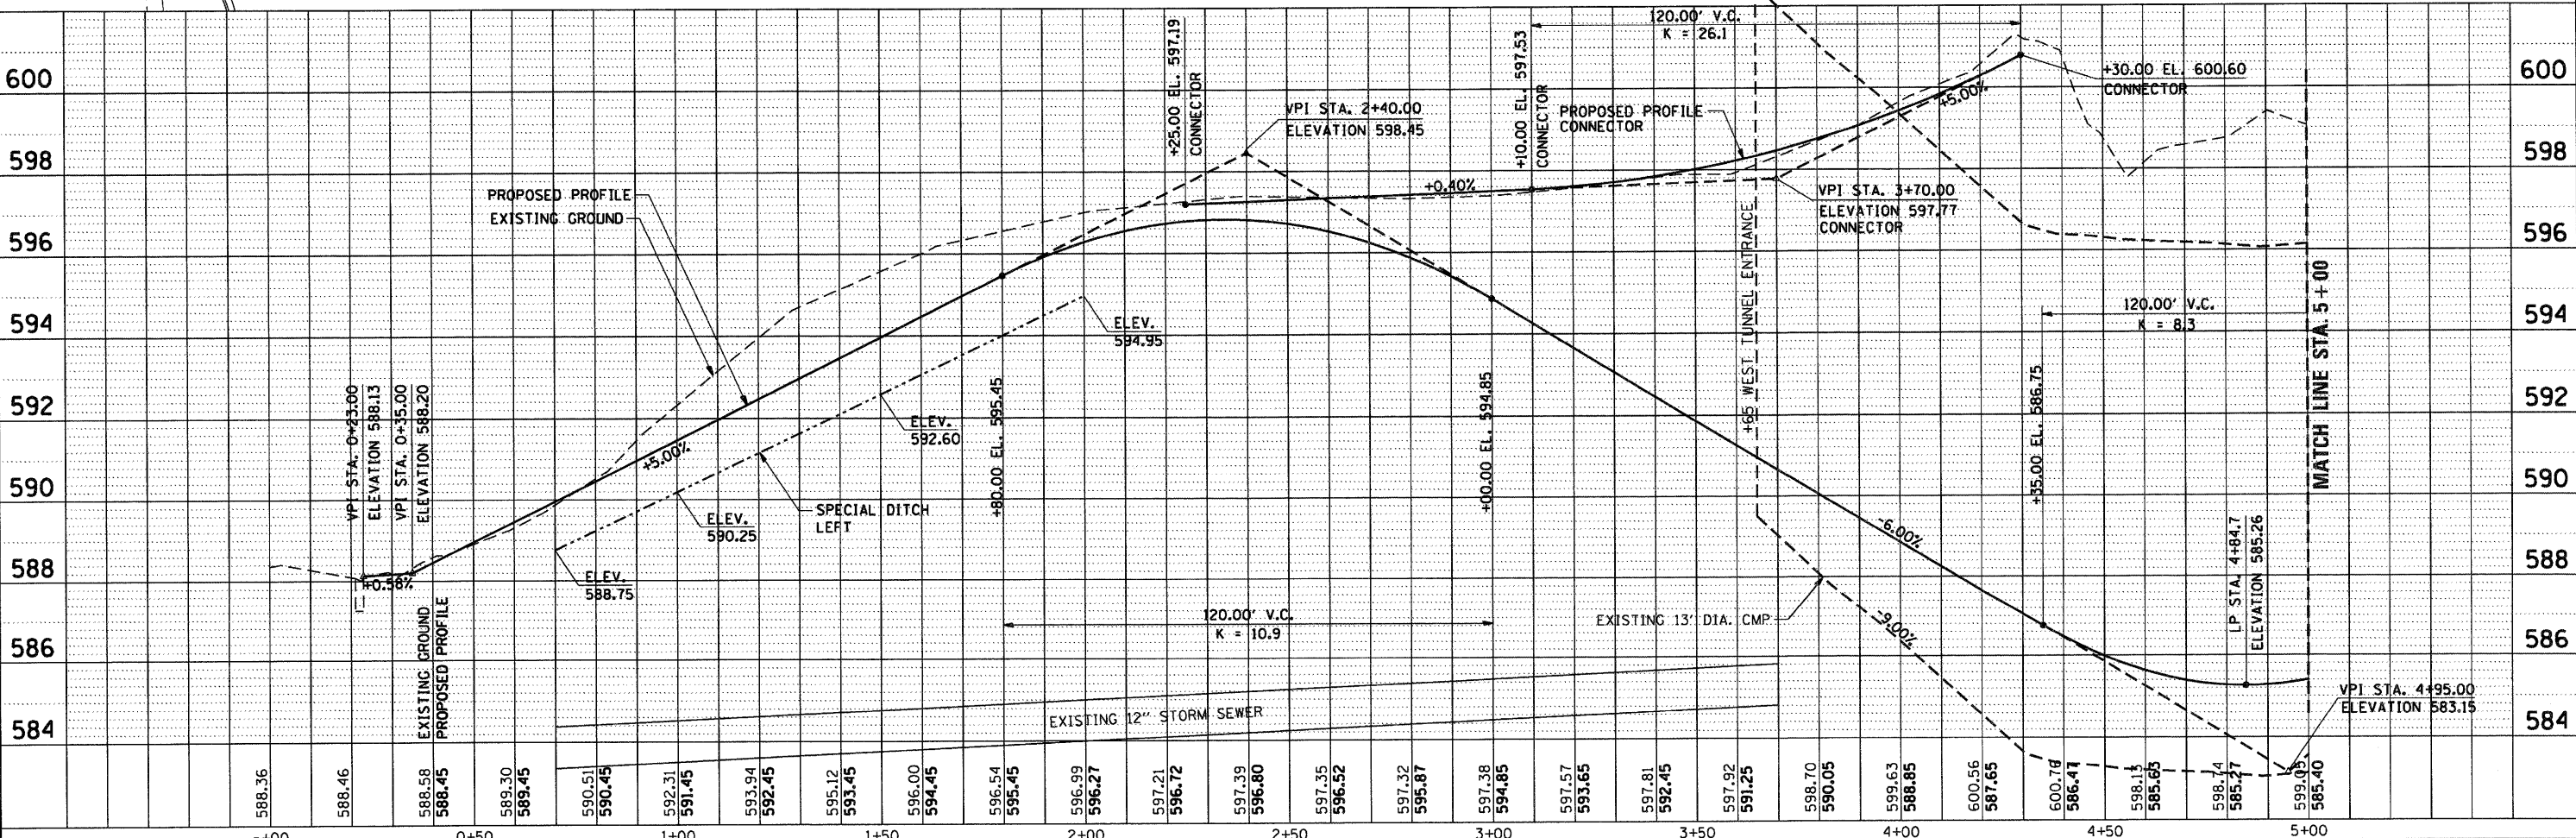
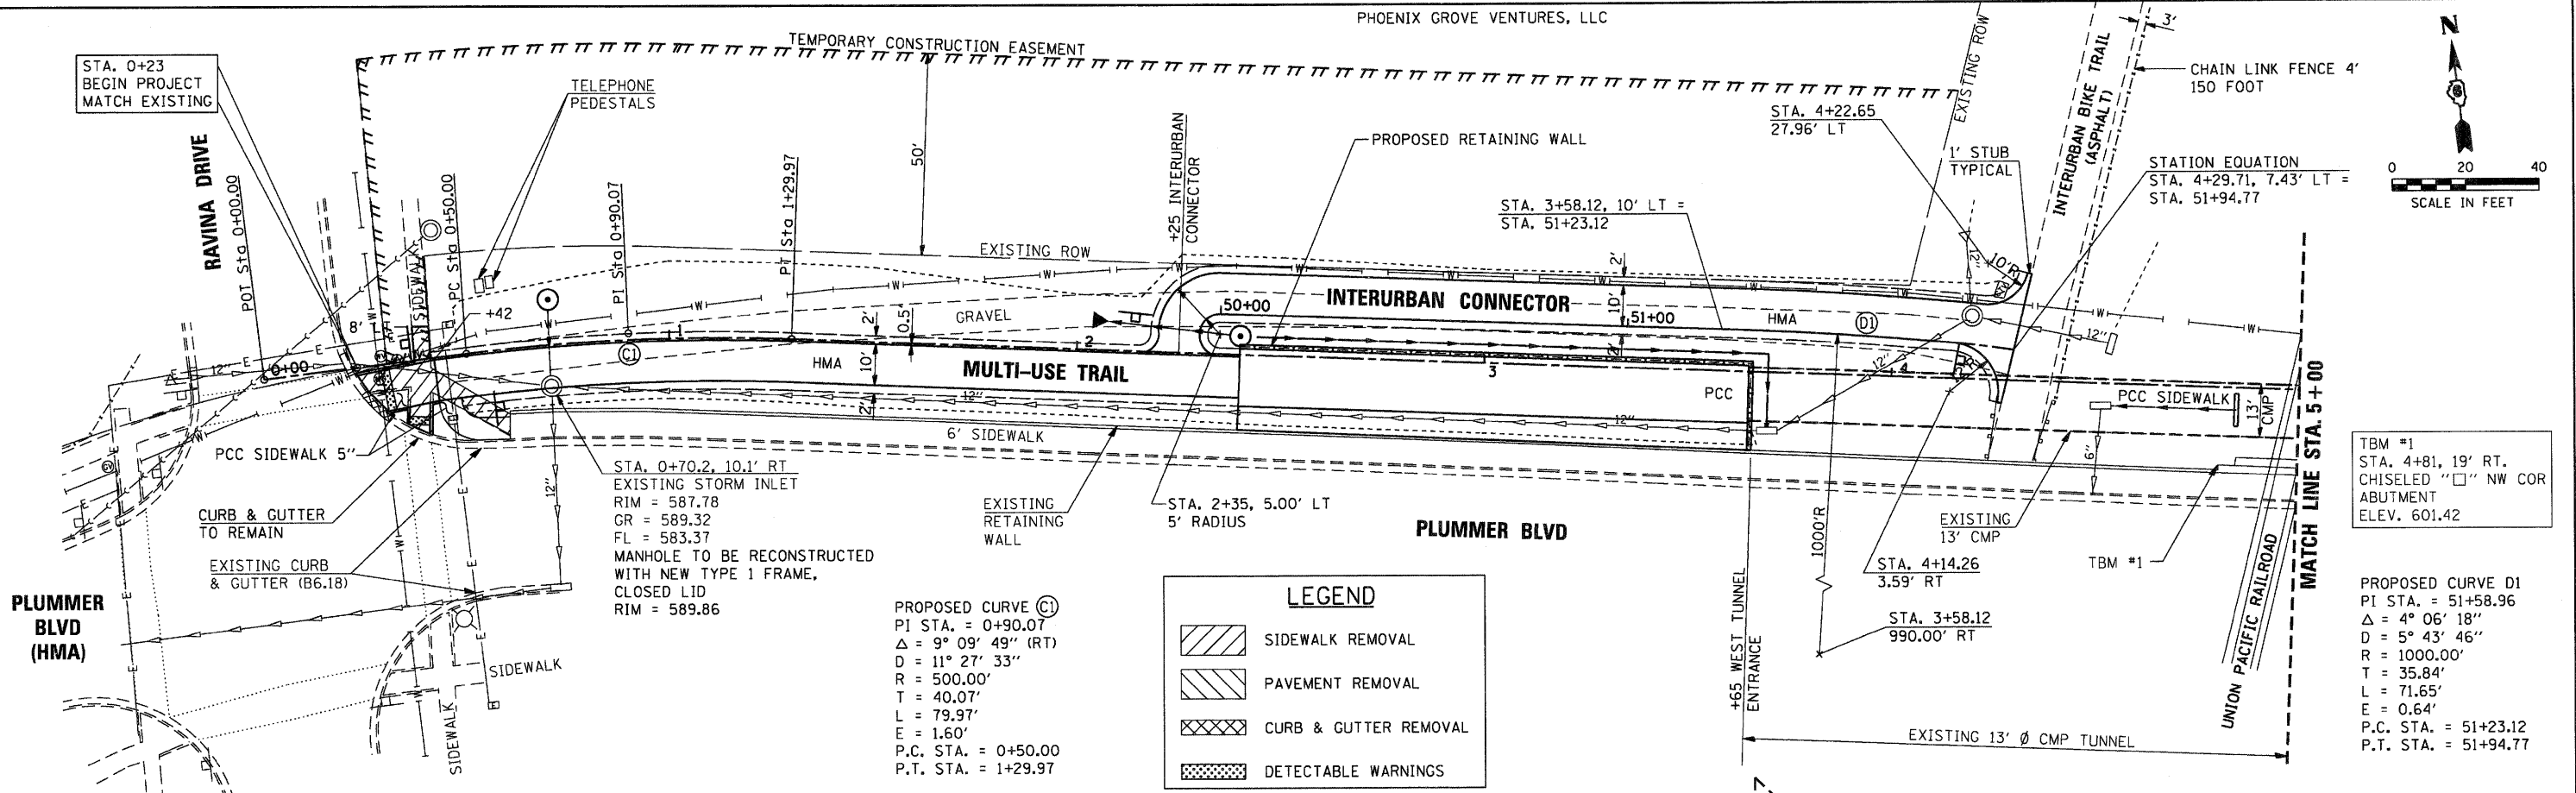


PLAN	SURVEYED	DATE
	PLOTTED	BY
	NOTED	
	CHECKED	
	RT. OF WAY CHECKED	
	NO. CAD FILE NAME	

PROFILE	SURVEYED	DATE
	PLOTTED	BY
	NOTED	
	CHECKED	
	GRADES CHECKED	
	NO. STRUCTURE NOTATIONS OK'D	

 

FILE NAME = J:\10001.22\CADD\CADD Sheets\sh-p\pr-fl.dgn	USER NAME = amandah	DESIGNED - WCB	REVISED -	<b>PLUMMER BLVD MULTI-USE TRAIL</b> <b>VILLAGE OF CHATHAM</b>	<b>PLAN AND PROFILE</b> SCALE: 20 FT/IN SHEET NO. 1 OF 2 SHEETS STA. 0+00 TO STA. 5+00	F.A. RTE.	SECTION	COUNTY	TOTAL SHEETS	SHEET NO.
PLOT SCALE = 40.0000' / in.	CHECKED - GSK	DRAWN - AJH	REVISED -			10-00030-00-BT	SANGAMON	29	7	
PLOT DATE = 4/6/2012	DATE - 4/2/2012		REVISED -			PLUMMER BLVD MULTI-USE TRAIL	CONTRACT NO. 93579			
							ILLINOIS FED. AID PROJECT TE-0006 (1091)			