




PLAN	SURVEYED	DATE
	PLOTTED	
	CHECKED	
	BY	
	NO. OF WAY CHECKED	
	CADD FILE NAME	
	NO.	

PROFILE	SURVEYED	DATE
	PLOTTED	
	CHECKED	
	BY	
	NO. OF WAY CHECKED	
	STRUCTURE NOTATIONS CHKD	
	NO.	

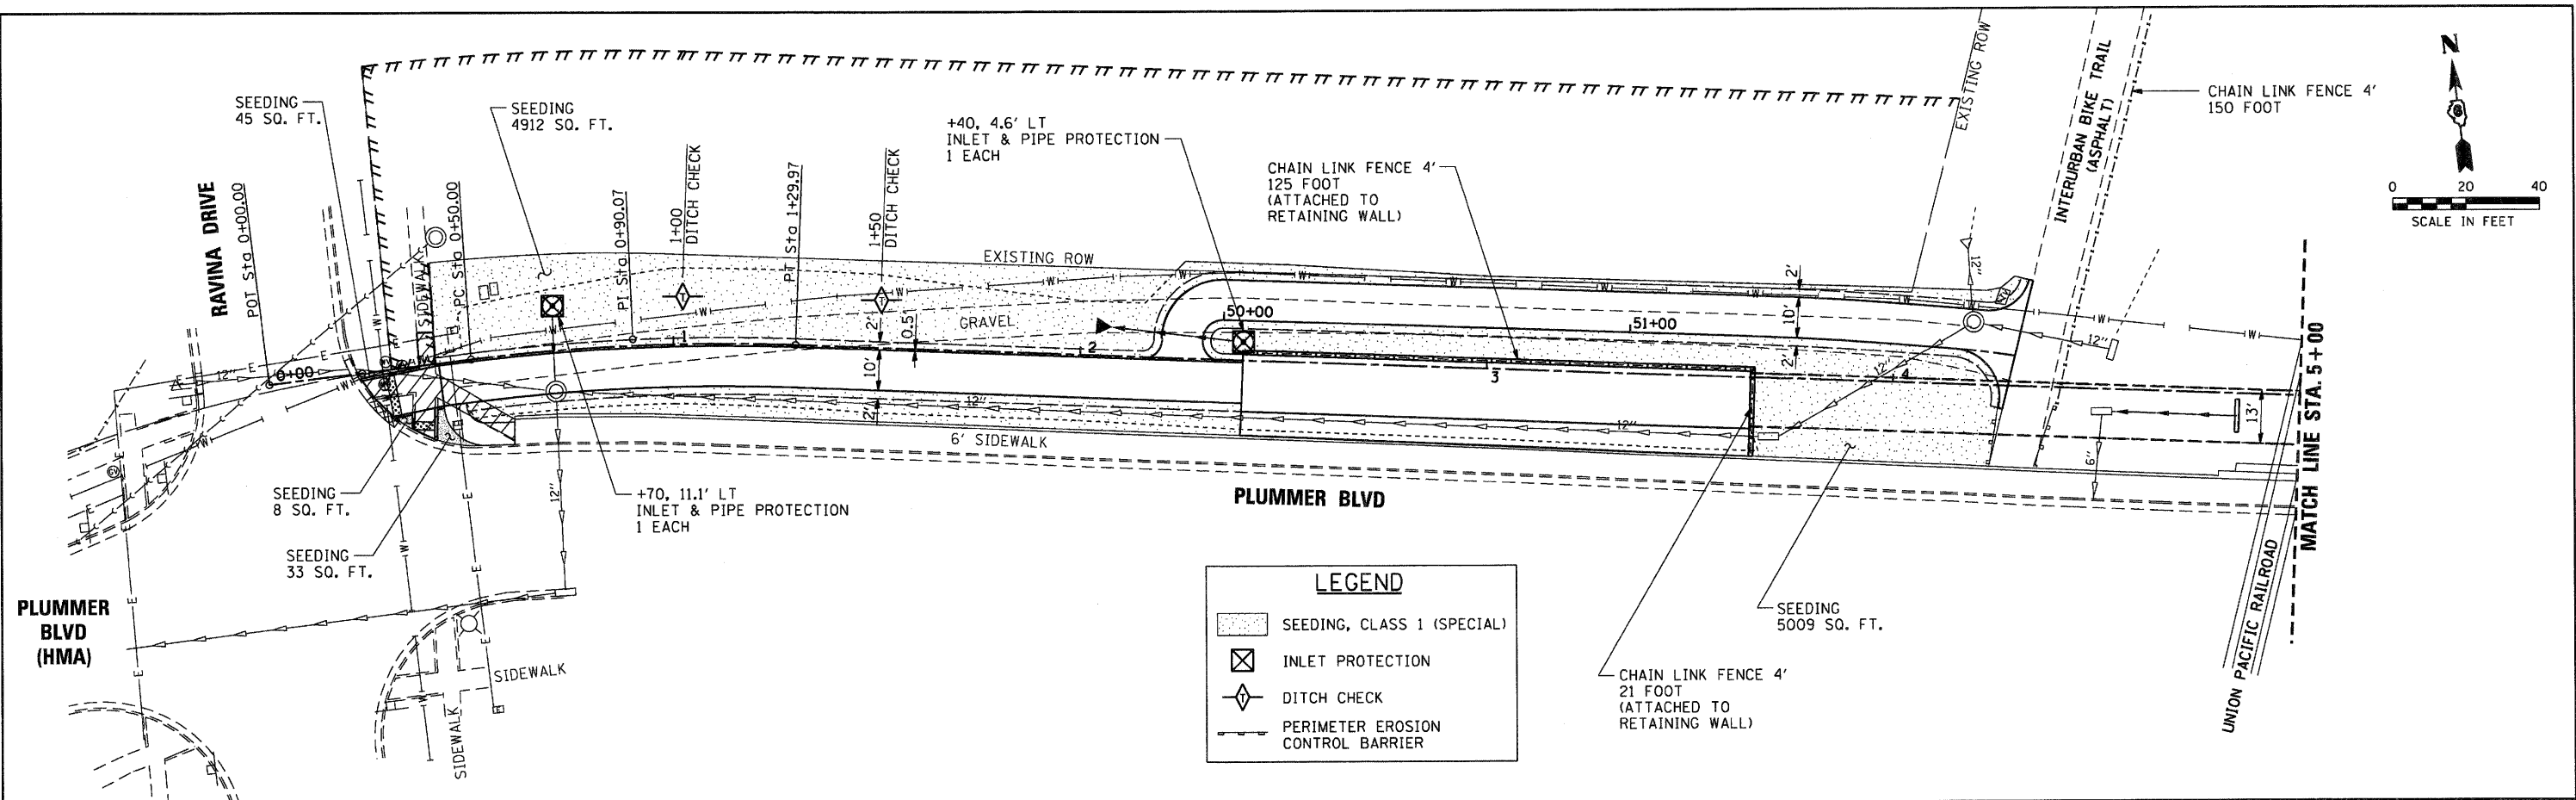

LEGEND

- SEEDING, CLASS 1 (SPECIAL)
- INLET PROTECTION
- DITCH CHECK
- PERIMETER EROSION CONTROL BARRIER

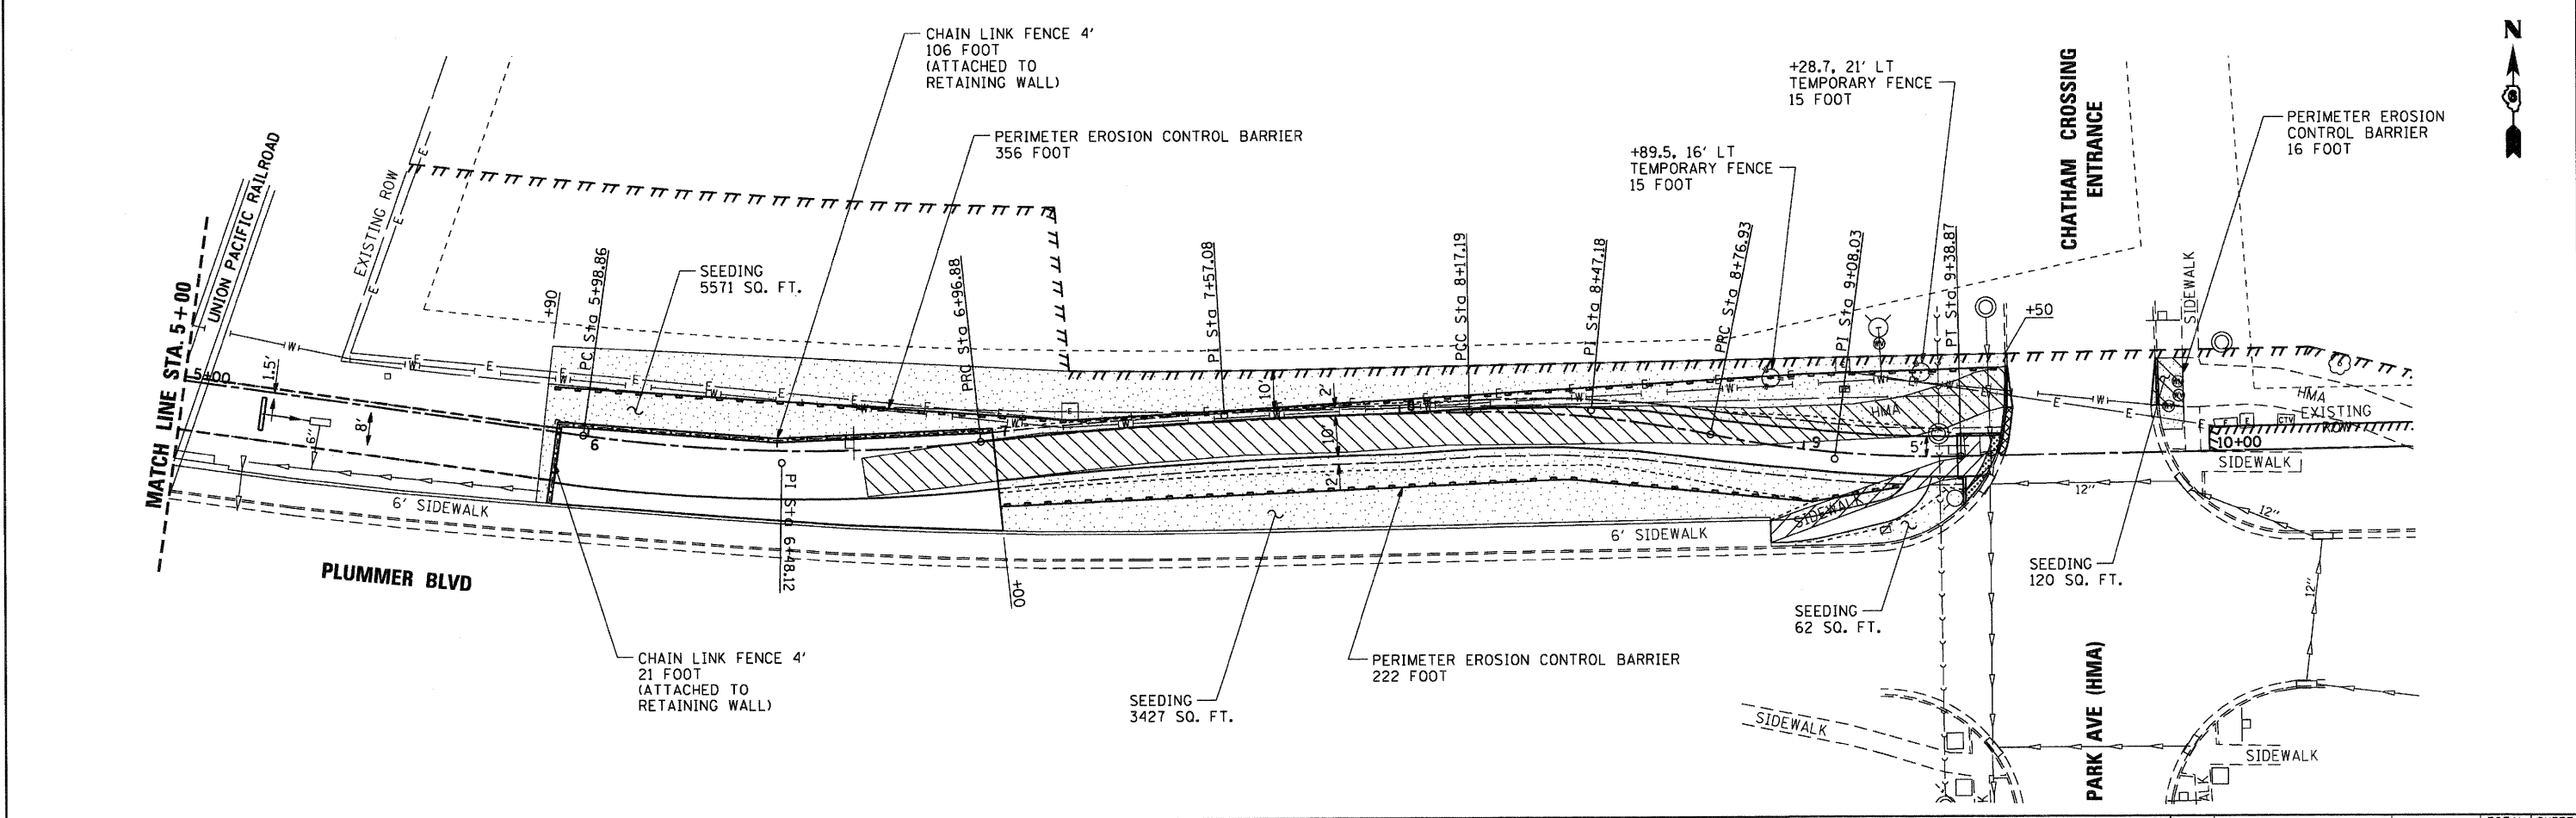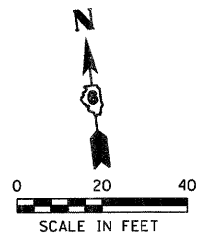

FILE NAME = J:\10201.22\CADD\CADD Sheets\hrt-eros1.dgn	USER NAME = amandah	DESIGNED - WCB	REVISED -	PLUMMER BLVD MULTI-USE TRAIL VILLAGE OF CHATHAM	EROSION CONTROL PLAN		F.A. RTE.	SECTION	COUNTY	TOTAL SHEETS	SHEET NO.
PLOT SCALE = 40.0000' / 1"	CHECKED - GSK	DATE - 4/2/2012	REVISED -		SCALE: 20 FT/IN	SHEET NO. 1 OF 1 SHEETS	STA. 0+00 TO STA. 10+50	10-00030-00-BT	SANGAMON	29	9
								* PLUMMER BLVD MULTI-USE TRAIL		CONTRACT NO. 93579	
								ILLINOIS FED. AID PROJECT TE-0006 (109)			