


DATE: _____ BY: _____
 SURVEYED _____ ALIGNED _____ CHECKED _____
 NOTE BOOK _____ RT. OF WAY CHECKED _____
 NO. _____ CAD FILE NAME _____

DATE: _____ BY: _____
 SURVEYED _____ GRADES CHECKED _____
 NOTE BOOK _____ DIM. NOTED _____
 NO. _____ STRUCTURE NOTATIONS CHRD _____

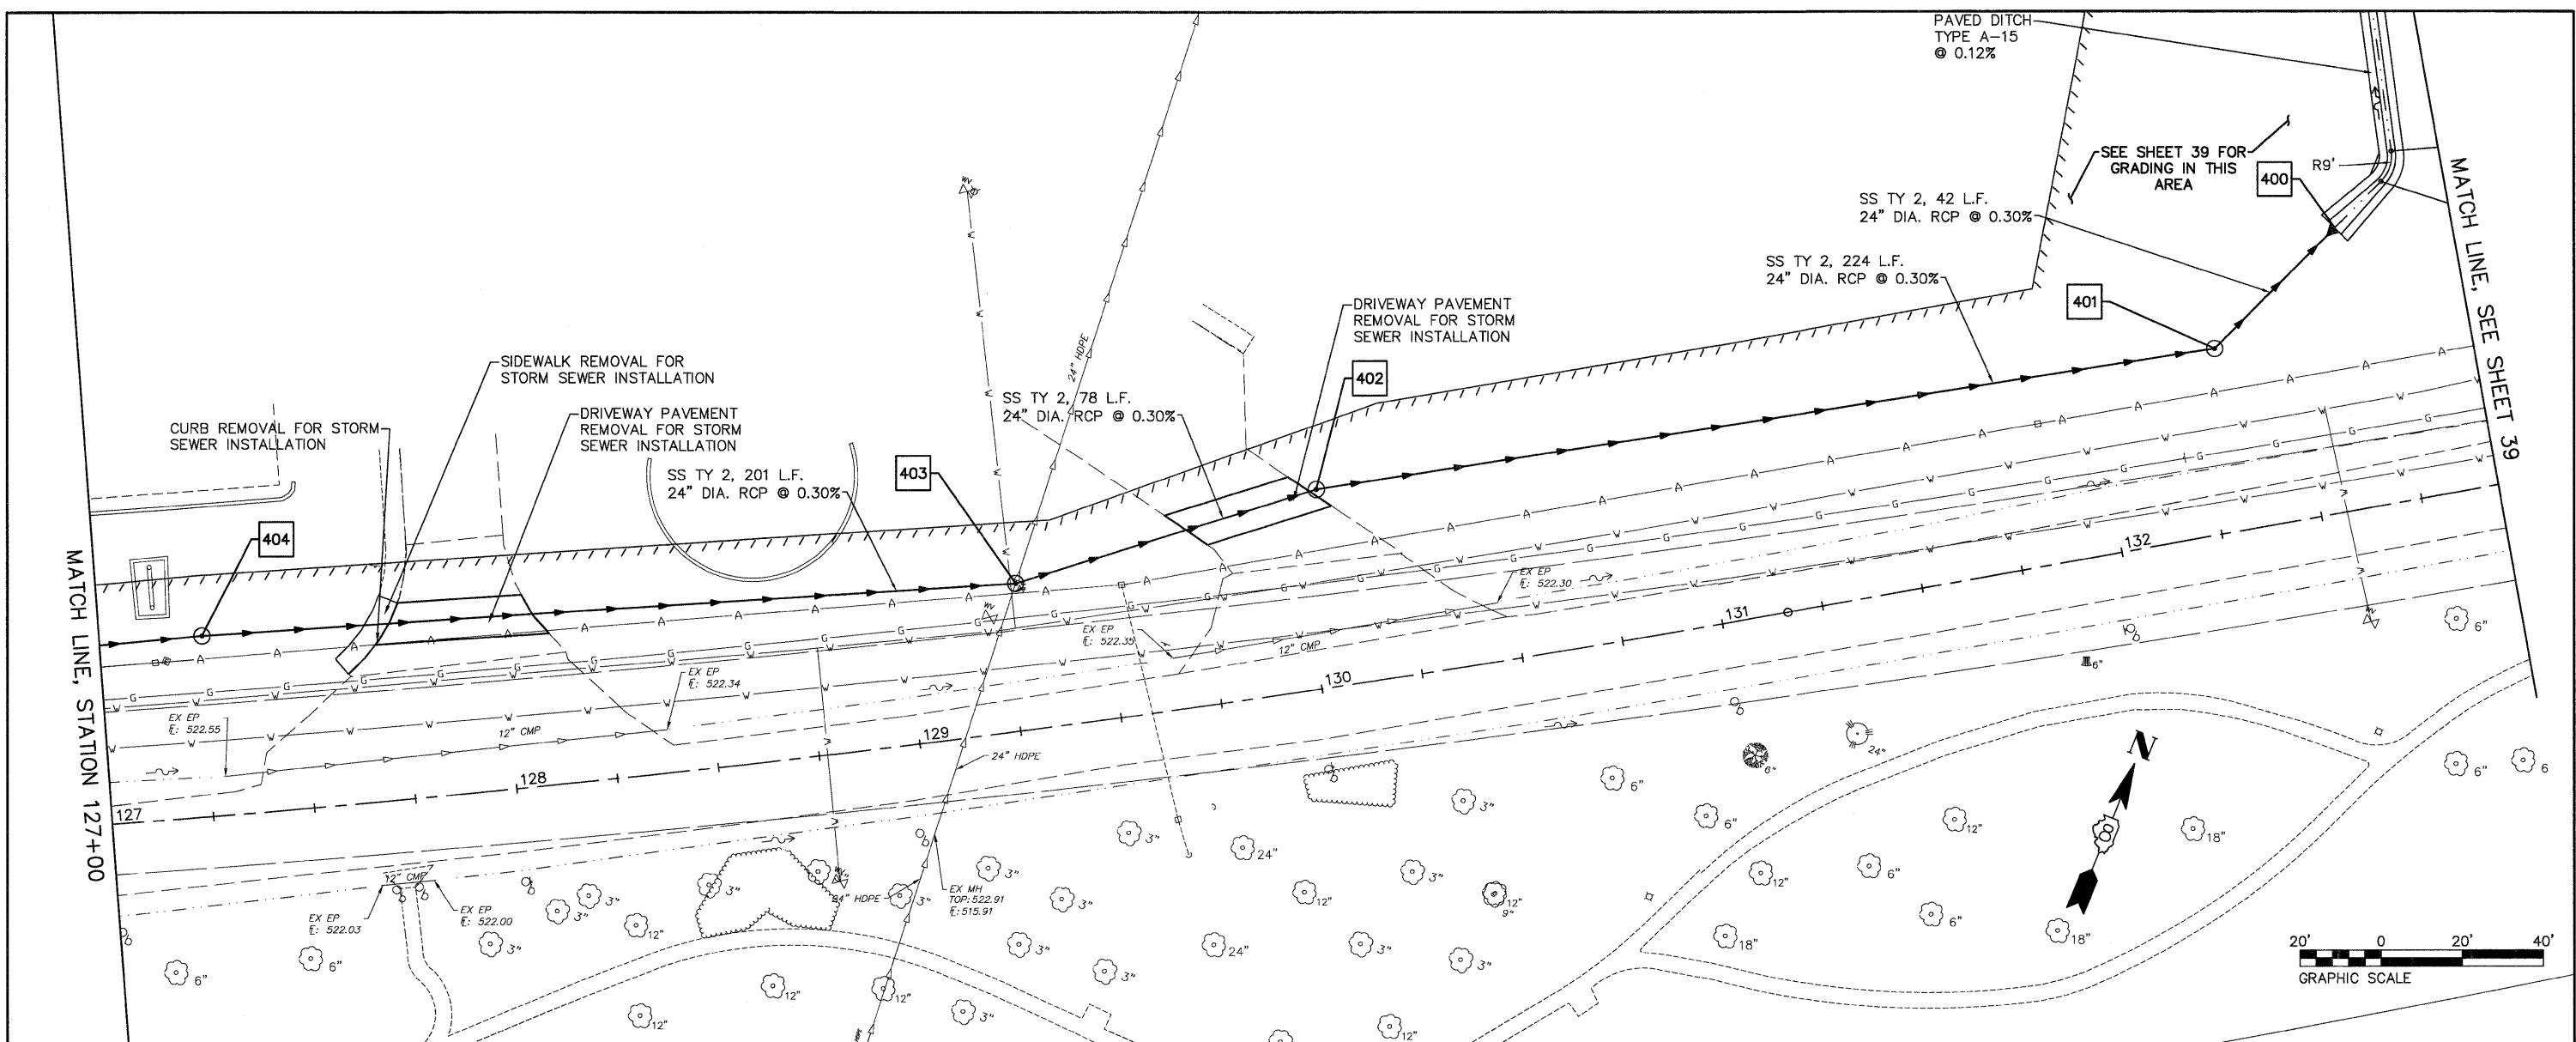

STRICT NUMBER	STATION	OFFSET	RIM ELEV.	INVERT ELEV.	STRUCTURE TYPE	
540	400**	132+65.65	69.33' LT	---	516.25	FLARED END SECTION, 24"
540	401*	132+31.25	45.21' LT	522.00	516.38	MANHOLE T-A, FLAT SLAB TOP, 4' DIA., TYPE 1 FRAME, OPEN LID
540	402*	130+05.92	48.85' LT	523.30	517.05	MANHOLE T-A, FLAT SLAB TOP, 4' DIA., TYPE 1 FRAME, OPEN LID
540	403*	129+28.49	36.32' LT	522.70	517.28/515.67	MANHOLE T-A, FLAT SLAB TOP, 4' DIA., TYPE 1 FRAME, OPEN LID
535	404*	127+25.65	43.35' LT	524.00	517.88	MANHOLE T-A, FLAT SLAB TOP, 4' DIA., TYPE 1 FRAME, OPEN LID

NOTE: STATION, OFFSET AND RIM ELEVATIONS ARE TO THE EDGE OF PAVEMENT UNLESS NOTED. *INDICATES MEASUREMENTS AT CENTER OF STRUCTURE, **INDICATES MEASUREMENTS AT END OF FLARED END SECTION.

127+00	128+00	129+00	130+00	131+00	132+00	133+00
523.7	523.9	523.9	523.8	523.9	524.0	523.5

08026-Sht--Drain.dwg
 USER NAME = Robert Watson
 PLOT SCALE =
 PLOT DATE = 3/21/2012

DESIGNED - M.J.R.
 DRAWN - R.A.W.
 CHECKED - E.R.O.
 DATE - 3/21/12

REVISED -
 REVISED -
 REVISED -
 REVISED -

STATE OF ILLINOIS
DEPARTMENT OF TRANSPORTATION
DRAINAGE AND UTILITY PLAN
 SCALE: 1:20H, 1:5V | SHEET NO. 37 OF 62 SHEETS | STA. 127+00 TO STA. 133+00

F.A.U. RTE. 8959
 SECTION 08-00026-00-WR
 COUNTY MADISON
 TOTAL SHEETS 62
 SHEET NO. 37
 CONTRACT NO. 97493
 BETHALTO | ILLINOIS FED. AID PROJECT