

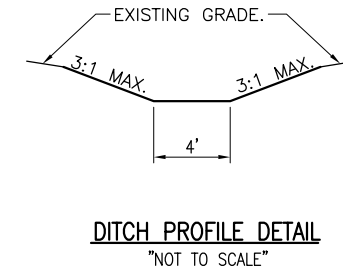
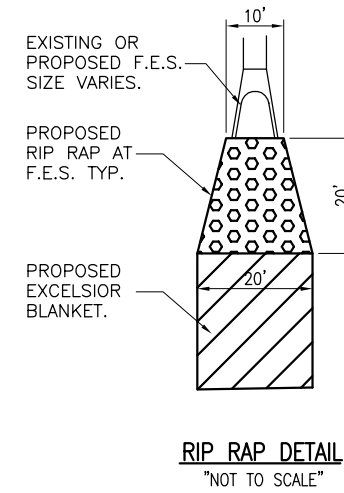
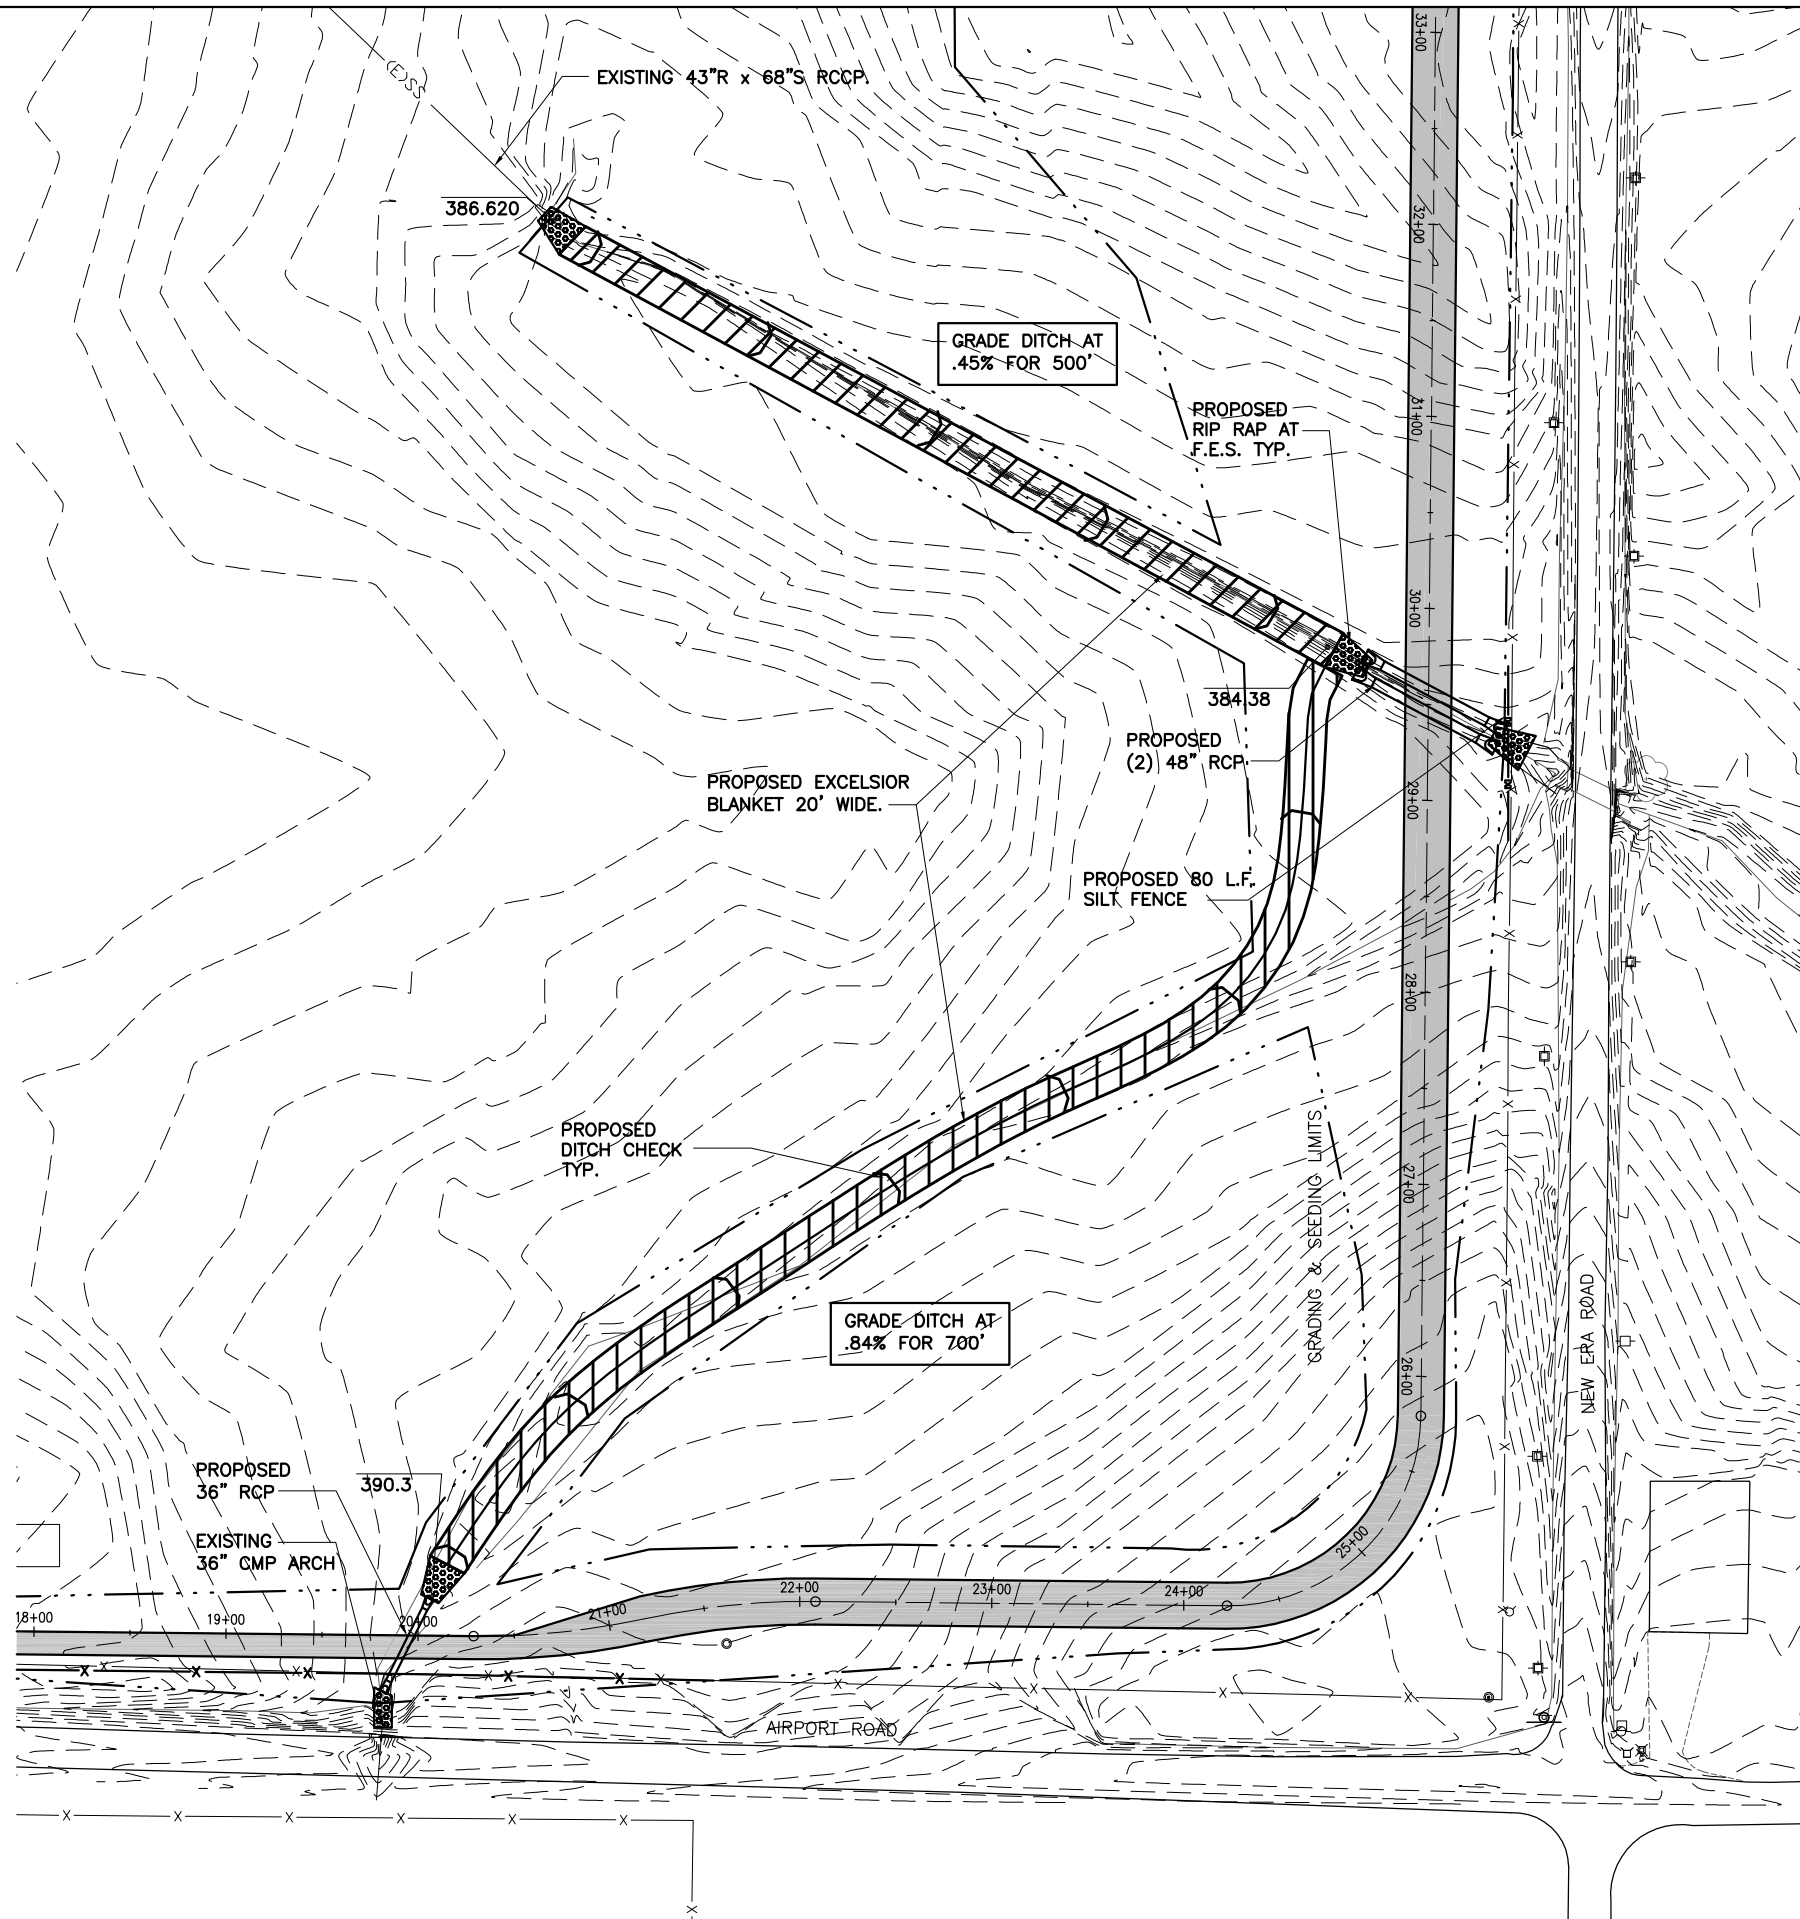


MAY 04, 2012 7:20 AM SCHUB01446
 C:\AIRPORTS\SIA-CARBONDALE\11A0037\AIRPORT\SHEET\R-012GRD.DWG - SWPPP

 

LEGEND

- EXISTING CONTOURS
- EXISTING GRADES
- EXISTING FENCE
- PROPOSED IMPROVEMENTS
- EXCELSIOR BLANKET
- GRADING & SEEDING LIMITS
- PROPOSED DITCH CHECK
- PROPOSED SILT FENCE

 

SO081

DATE	REVISION	BY

SOUTHERN ILLINOIS AIRPORT
 MURPHYSBORO / CARBONDALE, ILLINOIS



ILL. PROJ.: MDH-4173

Hanson Project No. 11A0037D_0001	JSL	02/06/2012
Filename R-012GRD.DWG	CWS	03/06/2012
Scale NOT TO SCALE	JSL	04/16/2012
Date 04/20/2012	REVIEWED	JSL



Hanson Professional Services Inc.
 323 New North Street
 Murphysboro, IL 62966
 Offices Nationwide

CONSTRUCT PERIMETER ROAD TO SUPPORT ARFF/SRE BUILDING

PROPOSED DRAINAGE PLAN
 STA. 18+00 TO 33+00

12

12 of 51 sheets