

URBAN

CODE NO.	ITEM	UNIT	TOTAL QUANTITY	CONSTRUCTION CODE												
				90% FED 10% STATE ROADWAY	90% FED 10% STATE ROADWAY	90% FED 10% STATE BRIDGE	90% FED 10% STATE BRIDGE	90% FED 10% STATE BOX CULV	90% FED 10% STATE BOX CULVERT	90% FED 10% STATE BRIDGE	90% FED 10% STATE BOX CULV					
				0004	0004	0047	0047	0004	0004	0047	0004					
				URBAN	RURAL	053-0128	053-0129	053-2582	053-2587	053-0115	053-2586					
28000250	TEMPORARY EROSION CONTROL SEEDING	POUND	27452		12623		14829									
28000305	TEMPORARY DITCH CHECKS	FOOT	2780		1860		920									
28000400	PERIMETER EROSION BARRIER	FOOT	43154		16005		27149									
28000500	INLET AND PIPE PROTECTION	EACH	39		18		21									
28100105	STONE RIPRAP, CLASS A3	SQ YD	301		301											
28100107	STONE RIPRAP, CLASS A4	SQ YD	190								146				44	
28100205	STONE RIPRAP, CLASS A3	TON	72									72				
28200200	FILTER FABRIC	SQ YD	491		301						146				44	
30300112	AGGREGATE SUBGRADE IMPROVEMENT 12"	SQ YD	141574		115025		26549									
31100910	SUBBASE GRANULAR MATERIAL, TYPE A 12"	SQ YD	5426				5426									
31102100	SUBBASE GRANULAR MATERIAL, TYPE C 4"	SQ YD	44951		35612		9339									
31200100	STABILIZED SUBBASE 4"	SQ YD	96623		79413		17210									
31200500	STABILIZED SUBBASE - HOT-MIX ASPHALT, 4"	SQ YD	96623		79413		17210									
35100700	AGGREGATE BASE COURSE, TYPE A 8"	SQ YD	108		54		54									
35600720	HOT-MIX ASPHALT BASE COURSE WIDENING, 11"	SQ YD	11932		11932											

△

△ SPECIALTY ITEMS

MODEL: Default
 FILE NAME: I:\ILLINOIS\HARDWARE\INTEG... \projects\31200500\DOT - Office\2018\31200500\CAD\31200500.dwg
 5/31/2018 10:00:00 AM

USER NAME = carcoranlm	DESIGNED -	REVISED -
	DRAWN -	REVISED -
PLOT SCALE = 100.0000' / in.	CHECKED -	REVISED -
PLOT DATE = 4/4/2018	DATE -	REVISED -

STATE OF ILLINOIS
DEPARTMENT OF TRANSPORTATION

SUMMARY OF QUANTITIES

SCALE: SHEET OF SHEETS STA. TO STA.

F.A.I RTE.	SECTION	COUNTY	TOTAL SHEETS	SHEET NO.
55	(53-5)R&I	LIVINGSTON	722	6
CONTRACT NO. 66B64				
ILLINOIS FED. AID PROJECT				

URBAN

CODE NO.	ITEM	UNIT	TOTAL QUANTITY	CONSTRUCTION CODE									
				90% FED 10% STATE ROADWAY 0004	90% FED 10% STATE ROADWAY 0004	90% FED 10% STATE BRIDGE 0047	90% FED 10% STATE BRIDGE 0047	90% FED 10% STATE BOX CULV 0004	90% FED 10% STATE BOX CULVERT 0004	90% FED 10% STATE BRIDGE 0047	90% FED 10% STATE BOX CULV 0004		
				URBAN	RURAL	053-0128	053-0129	053-2582	053-2587	053-0115	053-2586		
Δ X9700005	SMART TRAFFIC MONITORING DEVICE	CAL WEEK	990	495	495								
Z0004552	APPROACH SLAB REMOVAL	SQ YD	560			280	280						
Z0004556	HOT-MIX ASPHALT SURFACE REMOVAL (DECK)	SQ YD	1555								1555		
Z0006014	BRIDGE DECK LATEX CONCRETE OVERLAY, 2 1/2 INCHES	SQ YD	3918			1959	1959						
Z0006016	BRIDGE DECK LATEX CONCRETE OVERLAY, 2 3/4 INCHES	SQ YD	1504								1504		
Z0007101	CONTAINMENT AND DISPOSAL OF LEAD PAINT CLEANING RESIDUES NO. 1	L SUM	1										1
Z0012130	BRIDGE DECK SCARIFICATION 3/4"	SQ YD	1504								1504		
Z0012144	BRIDGE DECK SCARIFICATION 2 1/2"	SQ YD	3386			1693	1693						
Z0012754	STRUCTURAL REPAIR OF CONCRETE (DEPTH EQUAL TO OR LESS THAN 5 INCHES)	SQ FT	577			171	154				252		
Z0012755	STRUCTURAL REPAIR OF CONCRETE (DEPTH GREATER THAN 5 INCHES)	SQ FT	131			7					124		
Z0013798	CONSTRUCTION LAYOUT	L SUM	1	0.5	0.5								
Z0016001	DECK SLAB REPAIR (FULL DEPTH, TYPE I)	SQ YD	9			5	3				1		
Z0016002	DECK SLAB REPAIR (FULL DEPTH, TYPE II)	SQ YD	15			6	7				2		
Z0016200	DECK SLAB REPAIR (PARTIAL)	SQ YD	11								11		
Z0021900	EXPANSION JOINT REPAIR	FOOT	172			86	86						

Δ SPECIALTY ITEMS

MODEL: Default
FILE NAME: P:\MAIL\0848\BID\ITEG\Illinois\gov\FWD\DOT\Documents\BIDD\OT-66B\Biddet\3\proj\ct\53\2586\64\CAD\data\CAD\items\053\2586\64\664\64-5300.dgn

USER NAME = corcoranlm	DESIGNED -	REVISED -
DRAWN -	REVISED -	
PLOT SCALE = 100.0000' / in.	CHECKED -	REVISED -
PLOT DATE = 4/4/2018	DATE -	REVISED -


STATE OF ILLINOIS
DEPARTMENT OF TRANSPORTATION

SUMMARY OF QUANTITIES			
SCALE:	SHEET	OF	SHEETS

F.A.I. RTE. 55	SECTION (53-5)R&I	COUNTY LIVINGSTON	TOTAL SHEETS 722	SHEET NO. 19
CONTRACT NO. 66B64				
ILLINOIS FED. AID PROJECT				


MATCH LINE STA. 289 + 00

MATCH LINE STA. 304 + 00

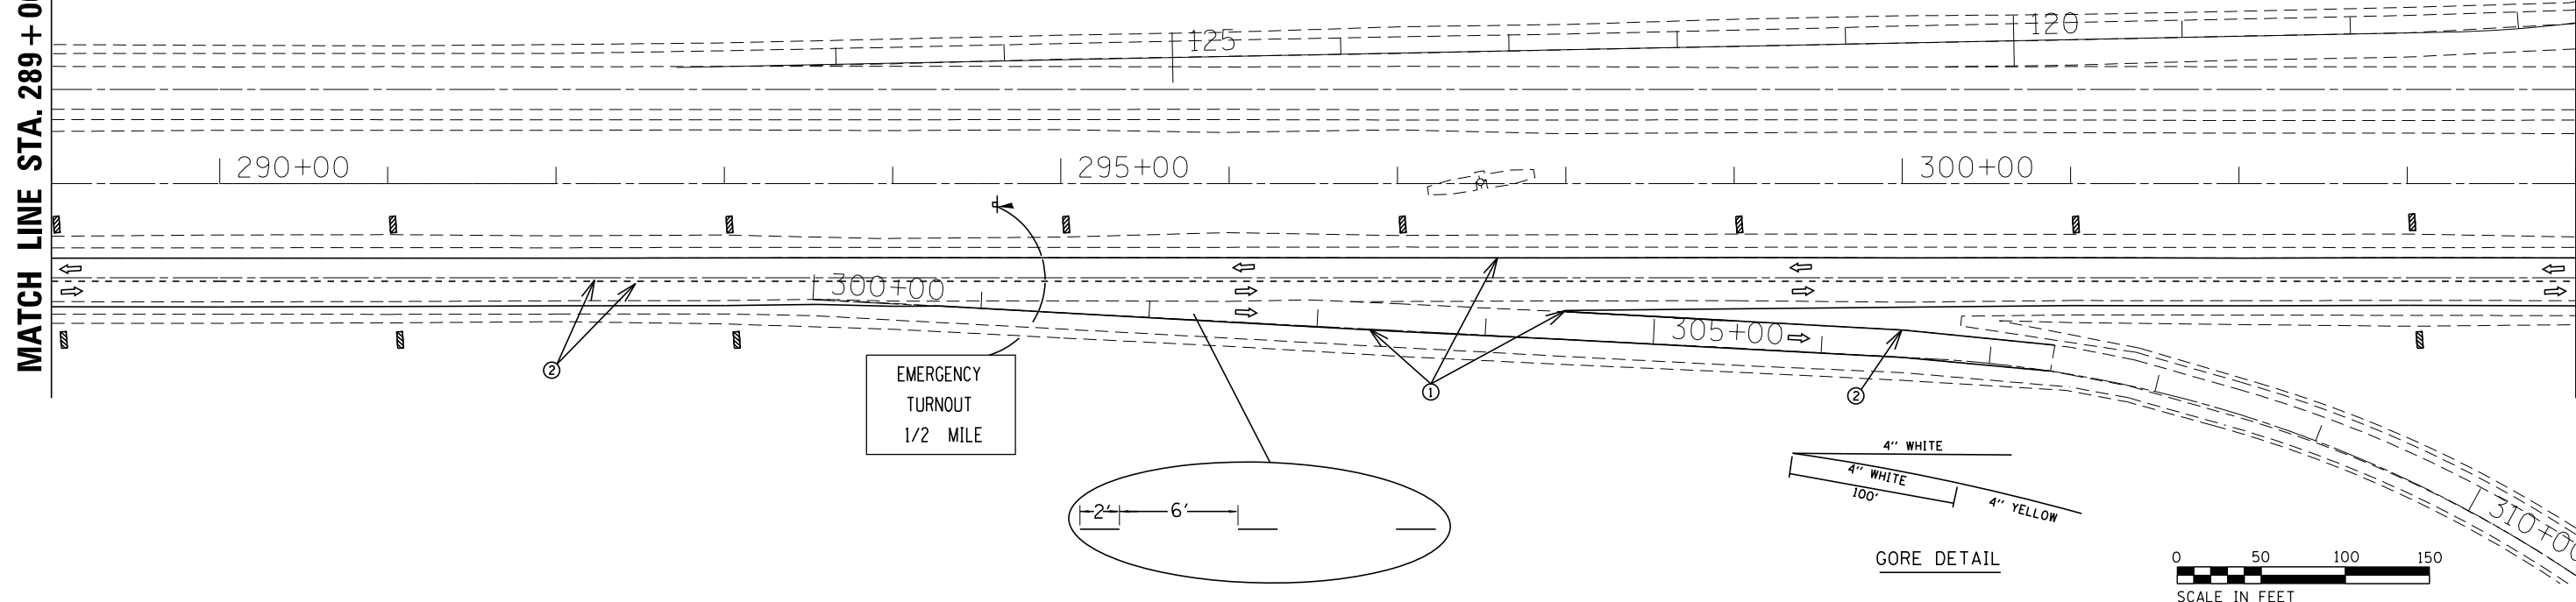

MATCH LINE STA. 304 + 00

MATCH LINE STA. 319 + 00

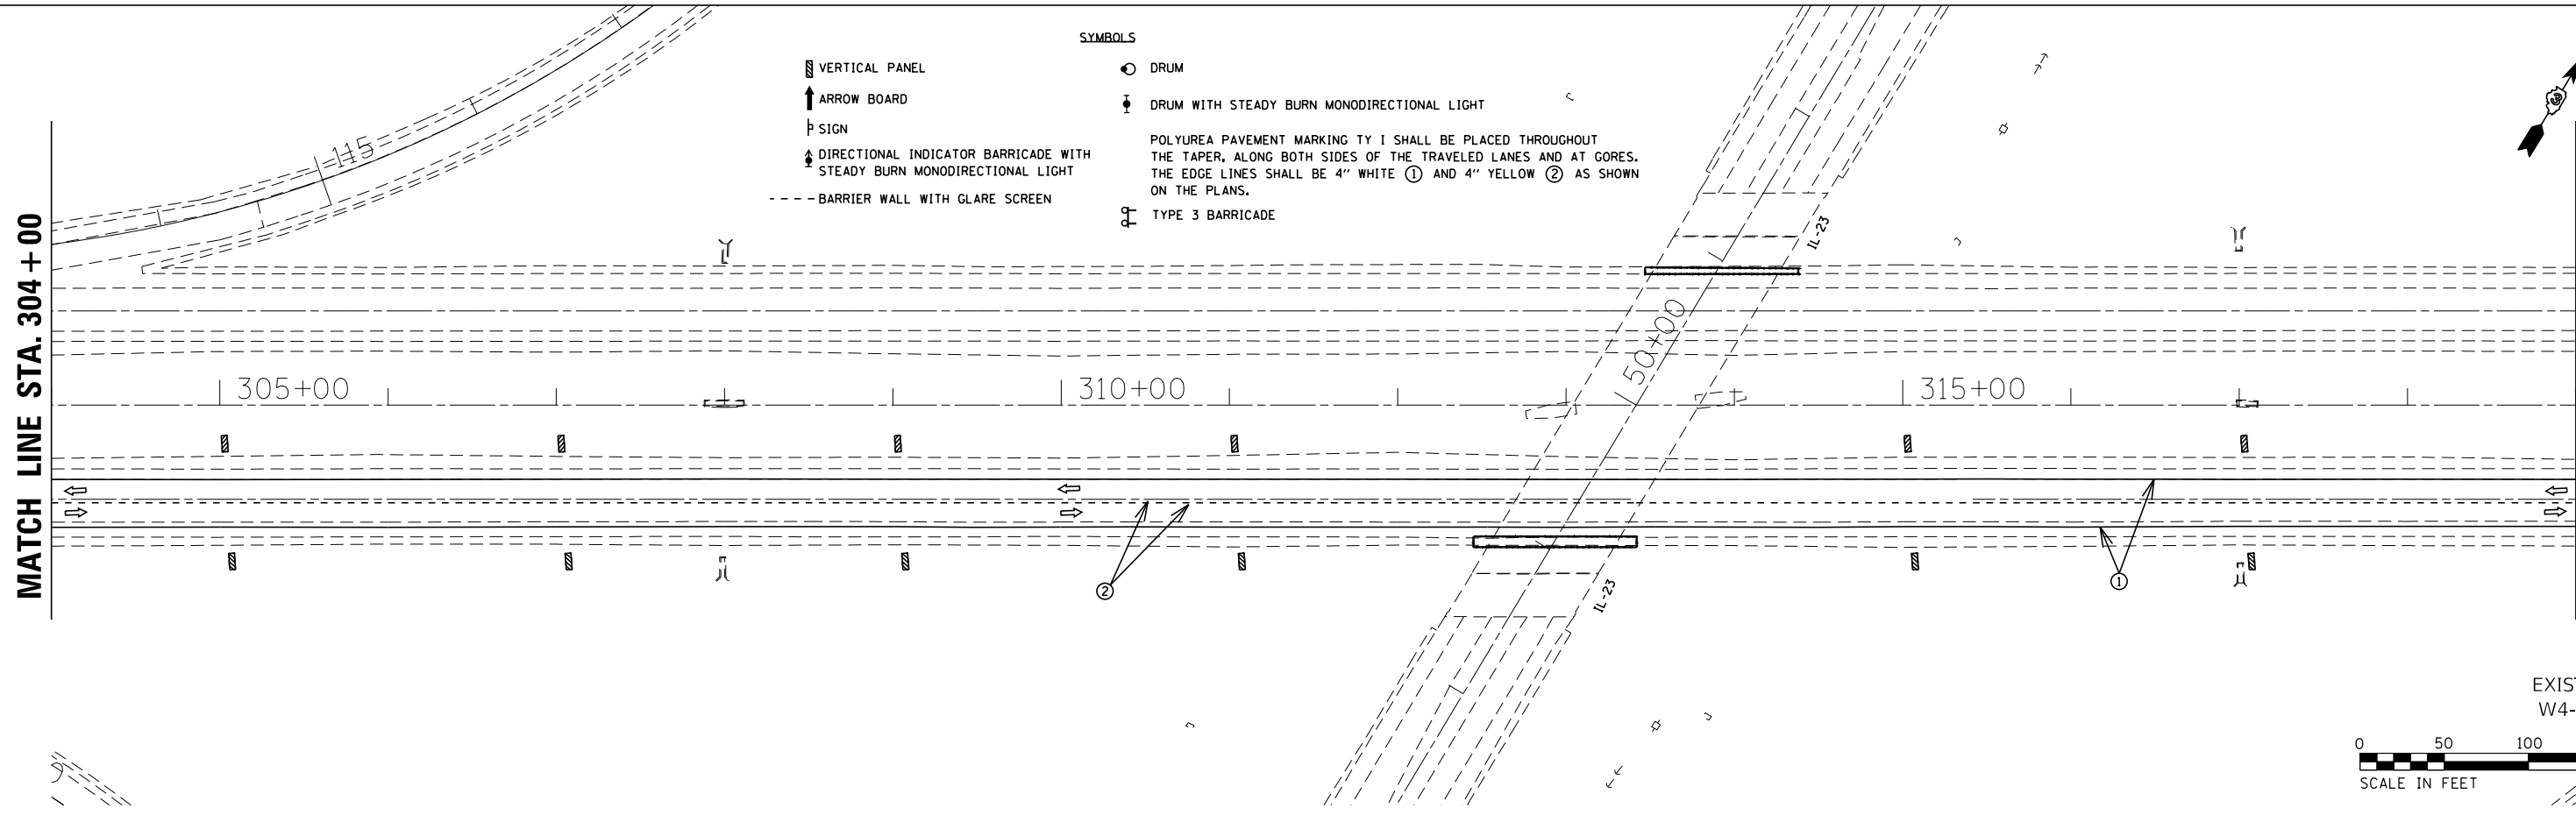

- SYMBOLS**
- ▨ VERTICAL PANEL
 - ↑ ARROW BOARD
 - ⊥ SIGN
 - ↕ DIRECTIONAL INDICATOR BARRICADE WITH STEADY BURN MONODIRECTIONAL LIGHT
 - BARRIER WALL WITH GLARE SCREEN
 - ⊙ DRUM
 - ⊕ DRUM WITH STEADY BURN MONODIRECTIONAL LIGHT
 - ⊞ POLYUREA PAVEMENT MARKING TY I SHALL BE PLACED THROUGHOUT THE TAPER, ALONG BOTH SIDES OF THE TRAVELED LANES AND AT GORES. THE EDGE LINES SHALL BE 4" WHITE ① AND 4" YELLOW ② AS SHOWN ON THE PLANS.
 - ⊞ TYPE 3 BARRICADE

MODEL: Default
FILE NAME: P:\1108\B&E\BIDD\TEC\Illinois.gov\RW\DOT\Documents\18DOT_Offices\Director_3\Projects\0366B64\CADD\B1\CAD\PROJECTS\0366B64-PT-CONSTRUCTION

USER NAME = alexanderds	DESIGNED -	REVISED -
	DRAWN -	REVISED -
PLOT SCALE = 100.0000' / in.	CHECKED -	REVISED -
PLOT DATE = 5/31/2018	DATE -	REVISED -

**STATE OF ILLINOIS
DEPARTMENT OF TRANSPORTATION**

STAGE 1 CONSTRUCTION

SCALE: SHEET 11 OF 18 SHEETS STA. 289+00 TO STA. 319+00

F.A.I. RTE.	SECTION	COUNTY	TOTAL SHEETS	SHEET NO.
55	(53-5)R&I	LIVINGSTON	722	98
			CONTRACT NO. 66B64	
ILLINOIS FED. AID PROJECT				