


FEDERAL AID ROUTE NO.	SECTION	COUNTY	TOTAL SHEETS	SHEET NO.
90/94	*	COOK	14	4
STA.	TO STA.			
FED. ROAD DIST. NO.	ILLINOIS	FED. AID PROJECT		


SECTION 1985-082 R

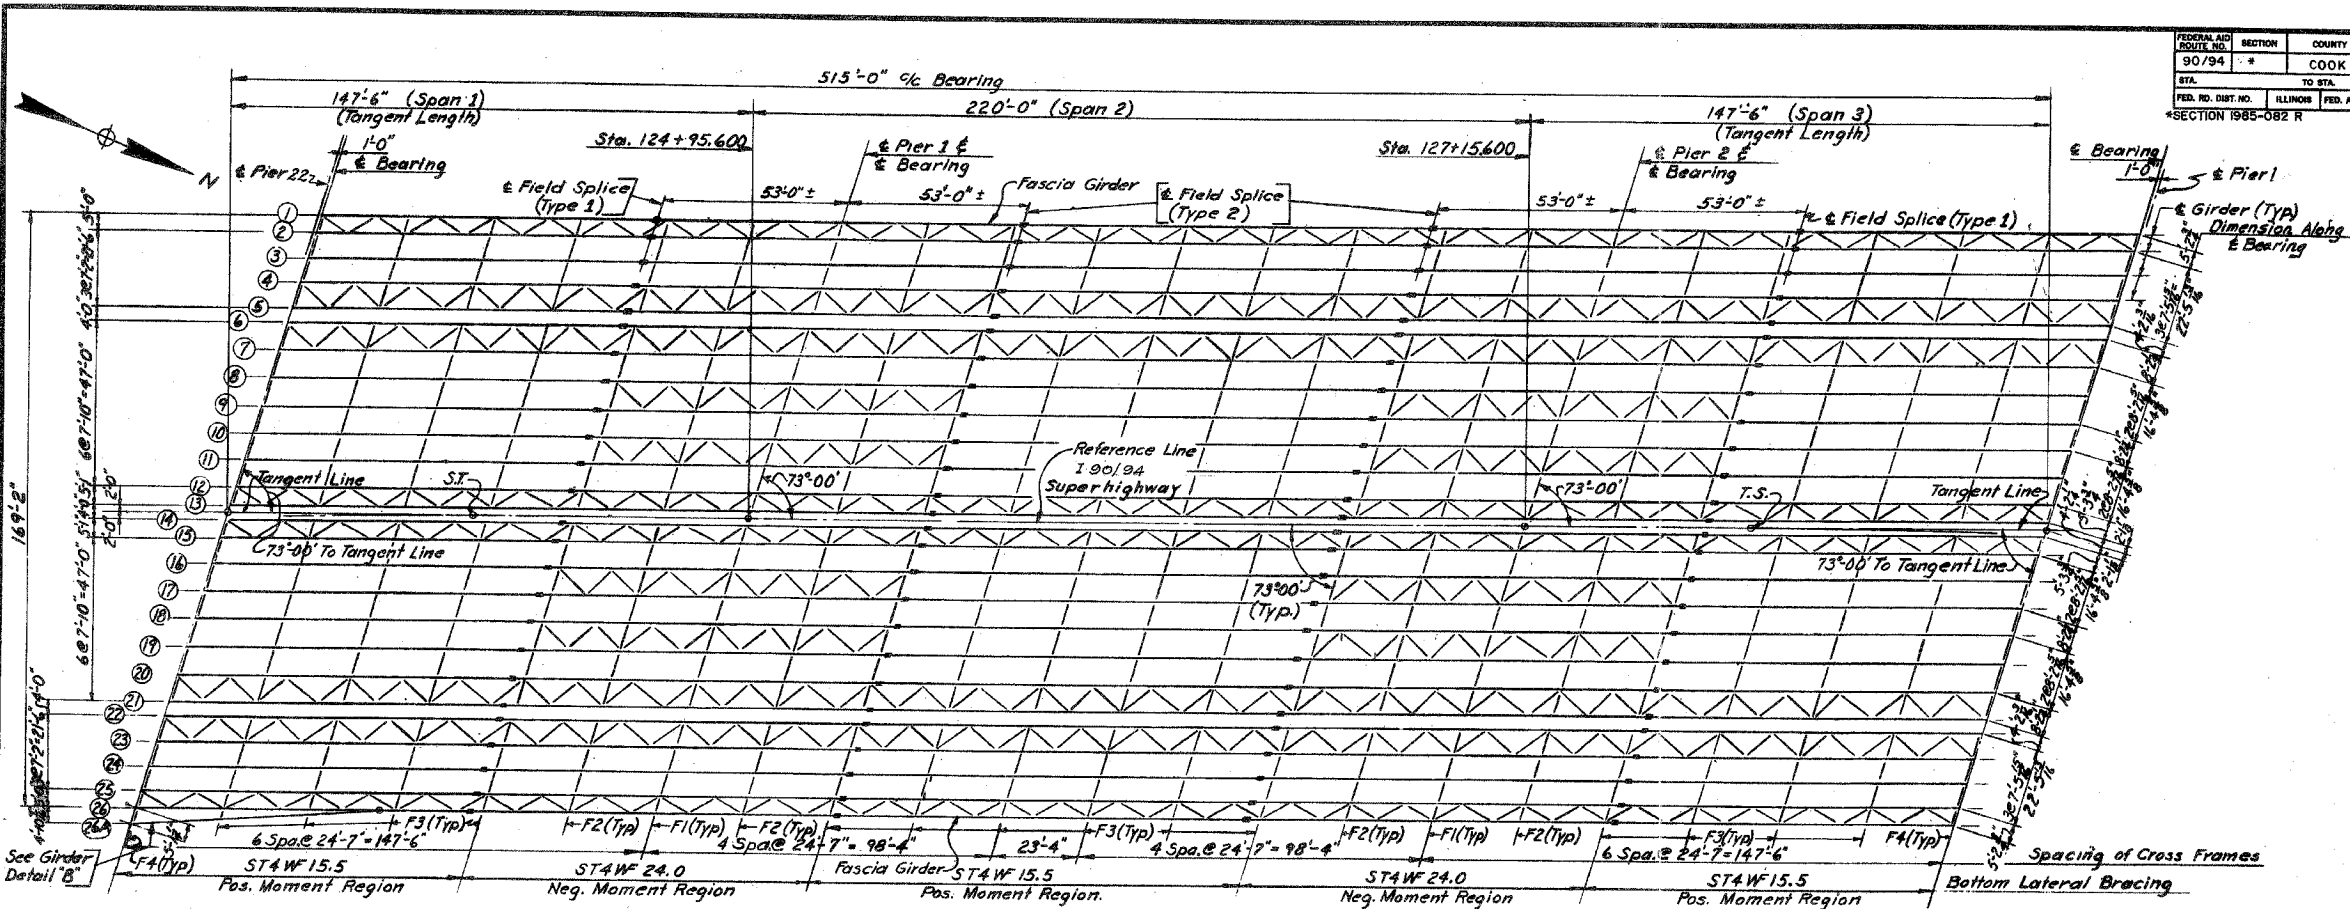

Note: There shall be no Cross Frames between Girders 5 & 6, 13 & 14, 21 & 22.

EXISTING FRAMING PLAN

NOTES
This Sheet is furnished for Reference Only. No New Steel Plate Girders or Crossframes are Req'd. New Studs to be Added and Replaced as Required. See Sheet No. F3.

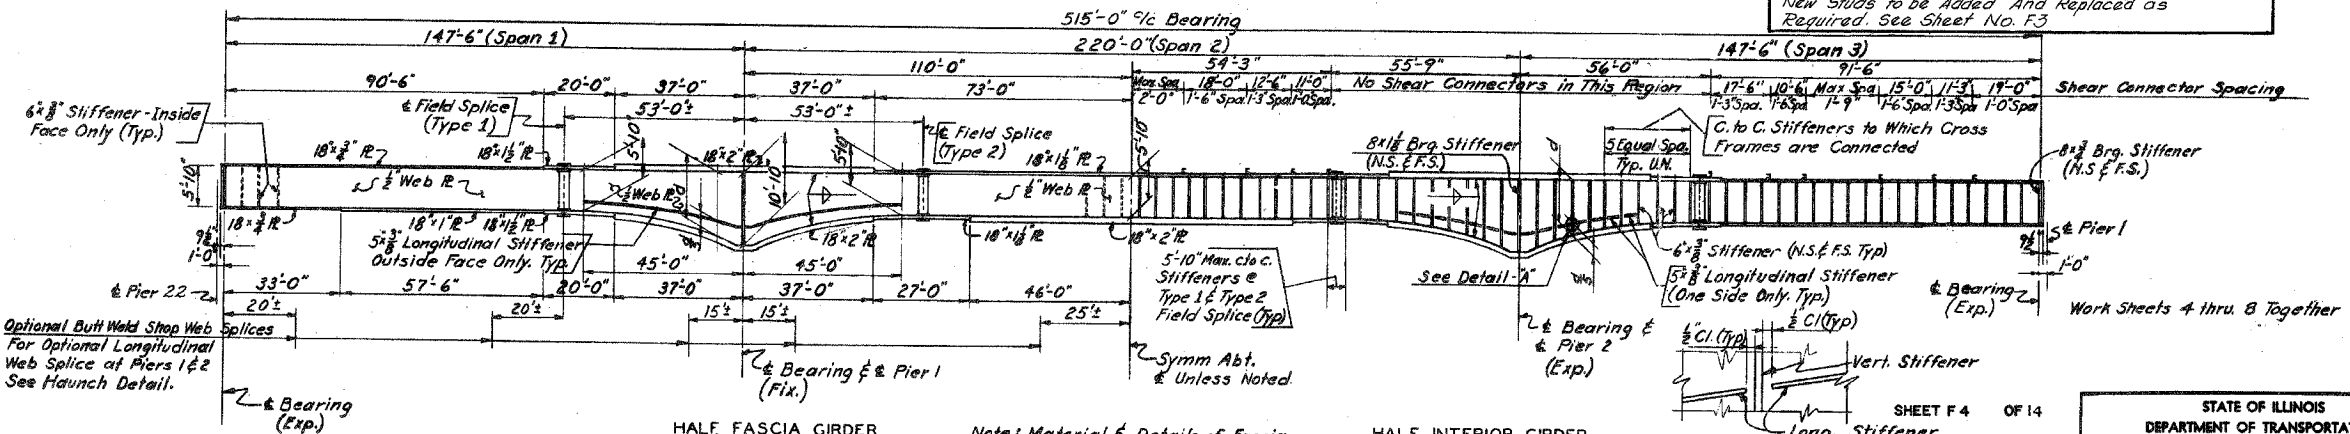

Note: Material & Details of Fascia & Intermediate Girders are the same unless shown or noted.

EXISTING GIRDER ELEVATION

REVISIONS

Name	Date

STATE OF ILLINOIS
DEPARTMENT OF TRANSPORTATION
F.A.I. ROUTE 90/94 (DAN RYAN EXPRESSWAY)
SECTION 1985-082 R COOK COUNTY
STRUCTURE NO. 016-1114
S.B. MAINLINE RECONSTRUCTION
EXISTING FRAMING PLAN

Scale: None
Date: AUGUST 14, 1997
Drawn By: S.R.
Checked By: sk
ENVIRONMENTAL ENGINEERS INC.
Chicago, Illinois

REVISIONS

NAME	DATE

ILLINOIS DEPARTMENT OF TRANSPORTATION
F.A.I. 94/90 (DAN RYAN EXPRESSWAY)
SB DAN RYAN ELEVATED BRIDGE
REPAIR FROM 15TH TO 28TH STREETS
EXISTING PLAN INFORMATION
SN 016-1114

SCALE: NTS
DATE: 5/25/2006
DRAWN BY: MTR
CHECKED BY: BLU

FOR INFORMATION ONLY

BOWMAN, BARRETT & ASSOCIATES INC.
CONSULTING ENGINEERS
Chicago, Illinois
312.228.0100
www.bbainc.com

F:\660\000\BRIDGE\02\SHETS\660_21.FP.DWG\14.dwg 4/27/06