


FEDERAL AID ROUTE NO.	SECTION	COUNTY	TOTAL SHEETS	SHEET NO.
90/94	•	COOK	38	10
STA.		TO STA.		
FED. ROAD DIST. NO.		ILLINOIS	FED. AID PROJECT	
• 1985-082 R				

NOTE:
 New Intermediate cross-frames to match Existing cross-frames of Piers for continuous spans and between piers of all spans at approximate 1/4 points as indicated in plan. Exact location of cross-frames must be determined by contractor.

* All Dimensions in Pier (u.o.n.)

FRAMING PLAN

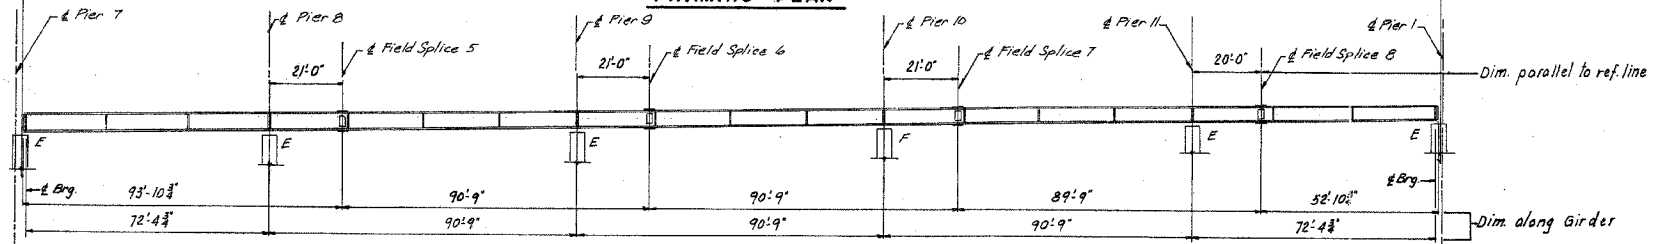

GIRDER ELEVATION GS-3

LEGEND
 ① ② Replace Splice Plate Bolts Only
 Type I - L Detail Number Retrofit Type
 Type I: Cross-Frame Retrofit at Top Flange (See Sheet C16)

AS REVISED

SHEET C10 OF C39

REVISIONS	
Name	Date
① Revision	Jan 28, 88
②	2-5-88

STATE OF ILLINOIS
 DEPARTMENT OF TRANSPORTATION
 F.A.I. ROUTE 90/94 (DAN RYAN EXPRESSWAY)
 SECTION 1985-082 R - COOK COUNTY
 S.B. MAINLINE RECONSTRUCTION
 STRUCTURE 016-1111
 FRAMING PLAN SPANS 7 TO 11
 Scale: NONE
 Date: AUG. 14, 1987
 Drawn By: J.G.
 Checked By: M.E.M.
 ENVIRODYNE ENGINEERS INC.
 Chicago, Illinois

add 7/11/87

BOWMAN, BARRETT & ASSOCIATES INC.
 CONSULTING ENGINEERS
 Chicago, Illinois
 312.228.0100
 www.bbainc.com

FOR INFORMATION ONLY

REVISIONS	
NAME	DATE

ILLINOIS DEPARTMENT OF TRANSPORTATION
 F.A.I. 94/90 (DAN RYAN EXPRESSWAY)
 SB DAN RYAN ELEVATED BRIDGE
 REPAIR FROM 15TH TO 28TH STREETS
 EXISTING PLAN INFORMATION
 SN 016-1111
 SCALE: NTS
 DATE: 5/25/2006
 DRAWN BY: MTR
 CHECKED BY: BLU

4/4/80 PM 5/23/2006