



| F.A.I. RTE.                  | SECTION     | COUNTY                               | TOTAL SHEETS | SHEET NO. |
|------------------------------|-------------|--------------------------------------|--------------|-----------|
| *                            | 2004-025 RS | LAKE                                 | 116          | 9         |
| FED. ROAD DIST. NO. ILLINOIS |             | FED. AID PROJECT                     |              |           |
| * PARK ROADS                 |             | IDNR File No. 2-03-025<br>D91-191-04 |              |           |

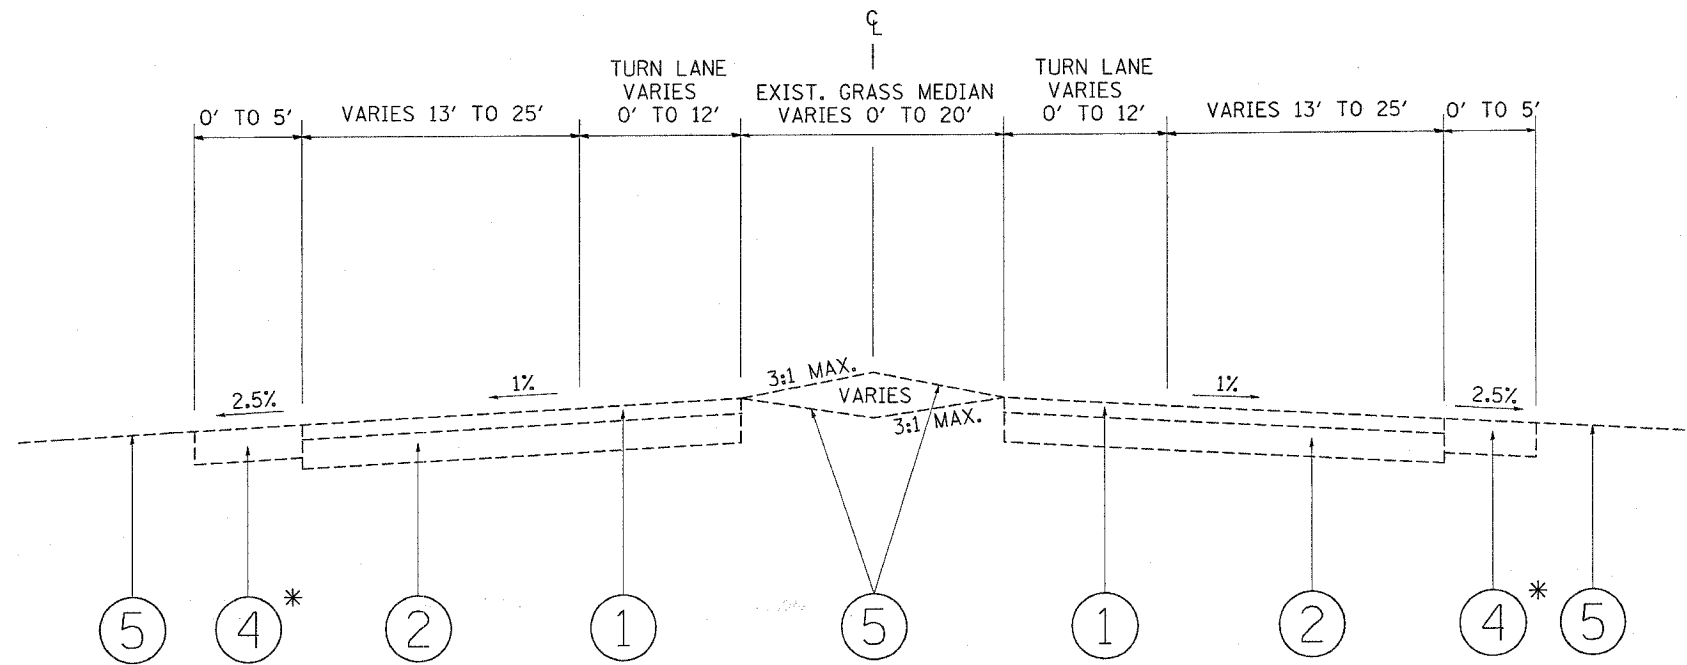

**EXISTING TYPICAL SECTION**  
 NORTH POINT DRIVE  
 STA. 2+05 TO STA. 25+32.6  
 \* STA. 29+50 TO STA. 42+50

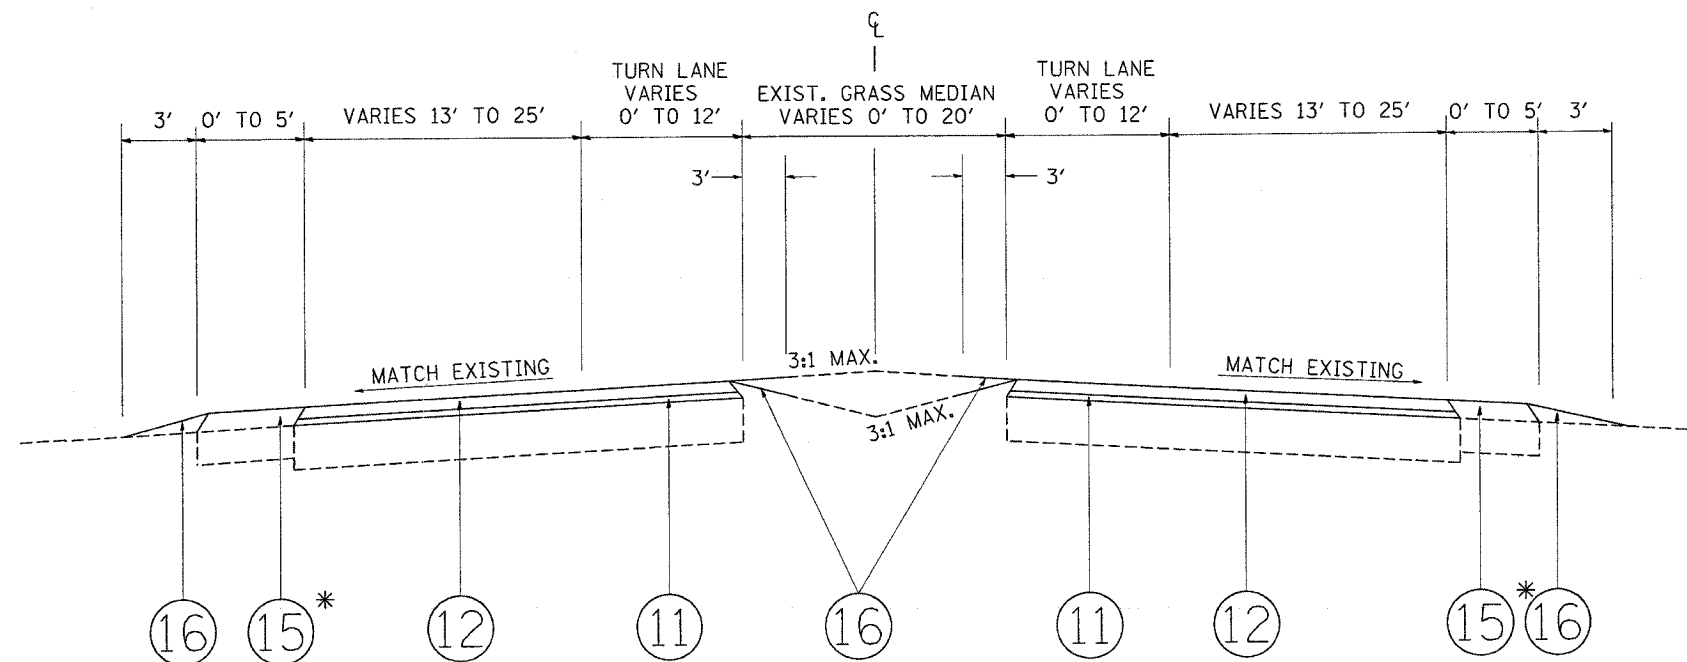

**PROPOSED TYPICAL SECTION**  
 NORTH POINT DRIVE  
 STA. 2+05 TO STA. 25+32.6  
 \* STA. 29+50 TO STA. 42+50

**LEGEND**

- ① EXISTING BITUMINOUS PAVEMENT, 3"
- ② EXISTING AGGREGATE BASE COURSE, 6"
- ③ EXISTING BITUMINOUS SHOULDER
- ④ EXISTING AGGREGATE SHOULDER
- ⑤ EXISTING GROUND COVER
- ⑥ PROPOSED GEOTECHNICAL FABRIC
- ⑦ PROPOSED AGGREGATE SUBGRADE, 12"
- ⑧ PROPOSED SUB-BASE GRANULAR MATERIAL, TYPE B, 6"
- ⑨ PROPOSED BITUMINOUS BASE COURSE, SUPERPAVE, 6"
- ⑩ PROPOSED BITUMINOUS BASE COURSE, SUPERPAVE, 7 1/2"
- ⑪ PROPOSED POLYMERIZED LEVELING BINDER (MACHINE METHOD) SUPERPAVE, IL-4.75, N50, 3/4"
- ⑫ PROPOSED BITUMINOUS CONCRETE SURFACE COURSE, SUPERPAVE, MIX "D", N50, 1 1/2"
- ⑬ PROPOSED BITUMINOUS SHOULDER, SUPERPAVE, 8"
- ⑭ PROPOSED AGGREGATE SHOULDER, 8"
- ⑮ PROPOSED AGGREGATE SHOULDER, TYPE B
- ⑯ PROPOSED TOPSOIL FURNISH AND PLACE, 4" (SPECIAL), SEEDING, CLASS 4A (MODIFIED), EROSION CONTROL BLANKET (SPECIAL)
- ⑰ PROPOSED CONCRETE SHOULDER
- ⑱ PROPOSED CONCRETE CURB AND GUTTER, TYPE B-6.24
- ⑲ SLOTTED DRAIN

PLOT DATE = 1/5/2006  
 FILE NAME = c:\projects\va\34162\design\m2  
 PLOT SCALE = 1" = 10'  
 PREFERENCE = REF

| REVISIONS |      | ILLINOIS DEPARTMENT OF TRANSPORTATION   |
|-----------|------|---|
| NAME      | DATE |   |
|           |      | PARK ROADS<br>ILLINOIS BEACH STATE PARK<br>NORTH POINT MARINA<br>TYPICAL SECTIONS<br><br>SCALE: VERT. _____<br>HORIZ. _____<br>DATE _____ |
|           |      |   |
|           |      |   |
|           |      | DRAWN BY: CDT<br>CHECKED BY:  |