


F.A. RTE.	SECTION	COUNTY	TOTAL SHEETS	SHEET NO.
*	2004-025-RS	LAKE	116	45

STA.	TO STA.
FED. ROAD DIST. NO.	ILLINOIS FED. AID PROJECT

\* PARK ROADS  
IDNR FILE NO. 2-03-025

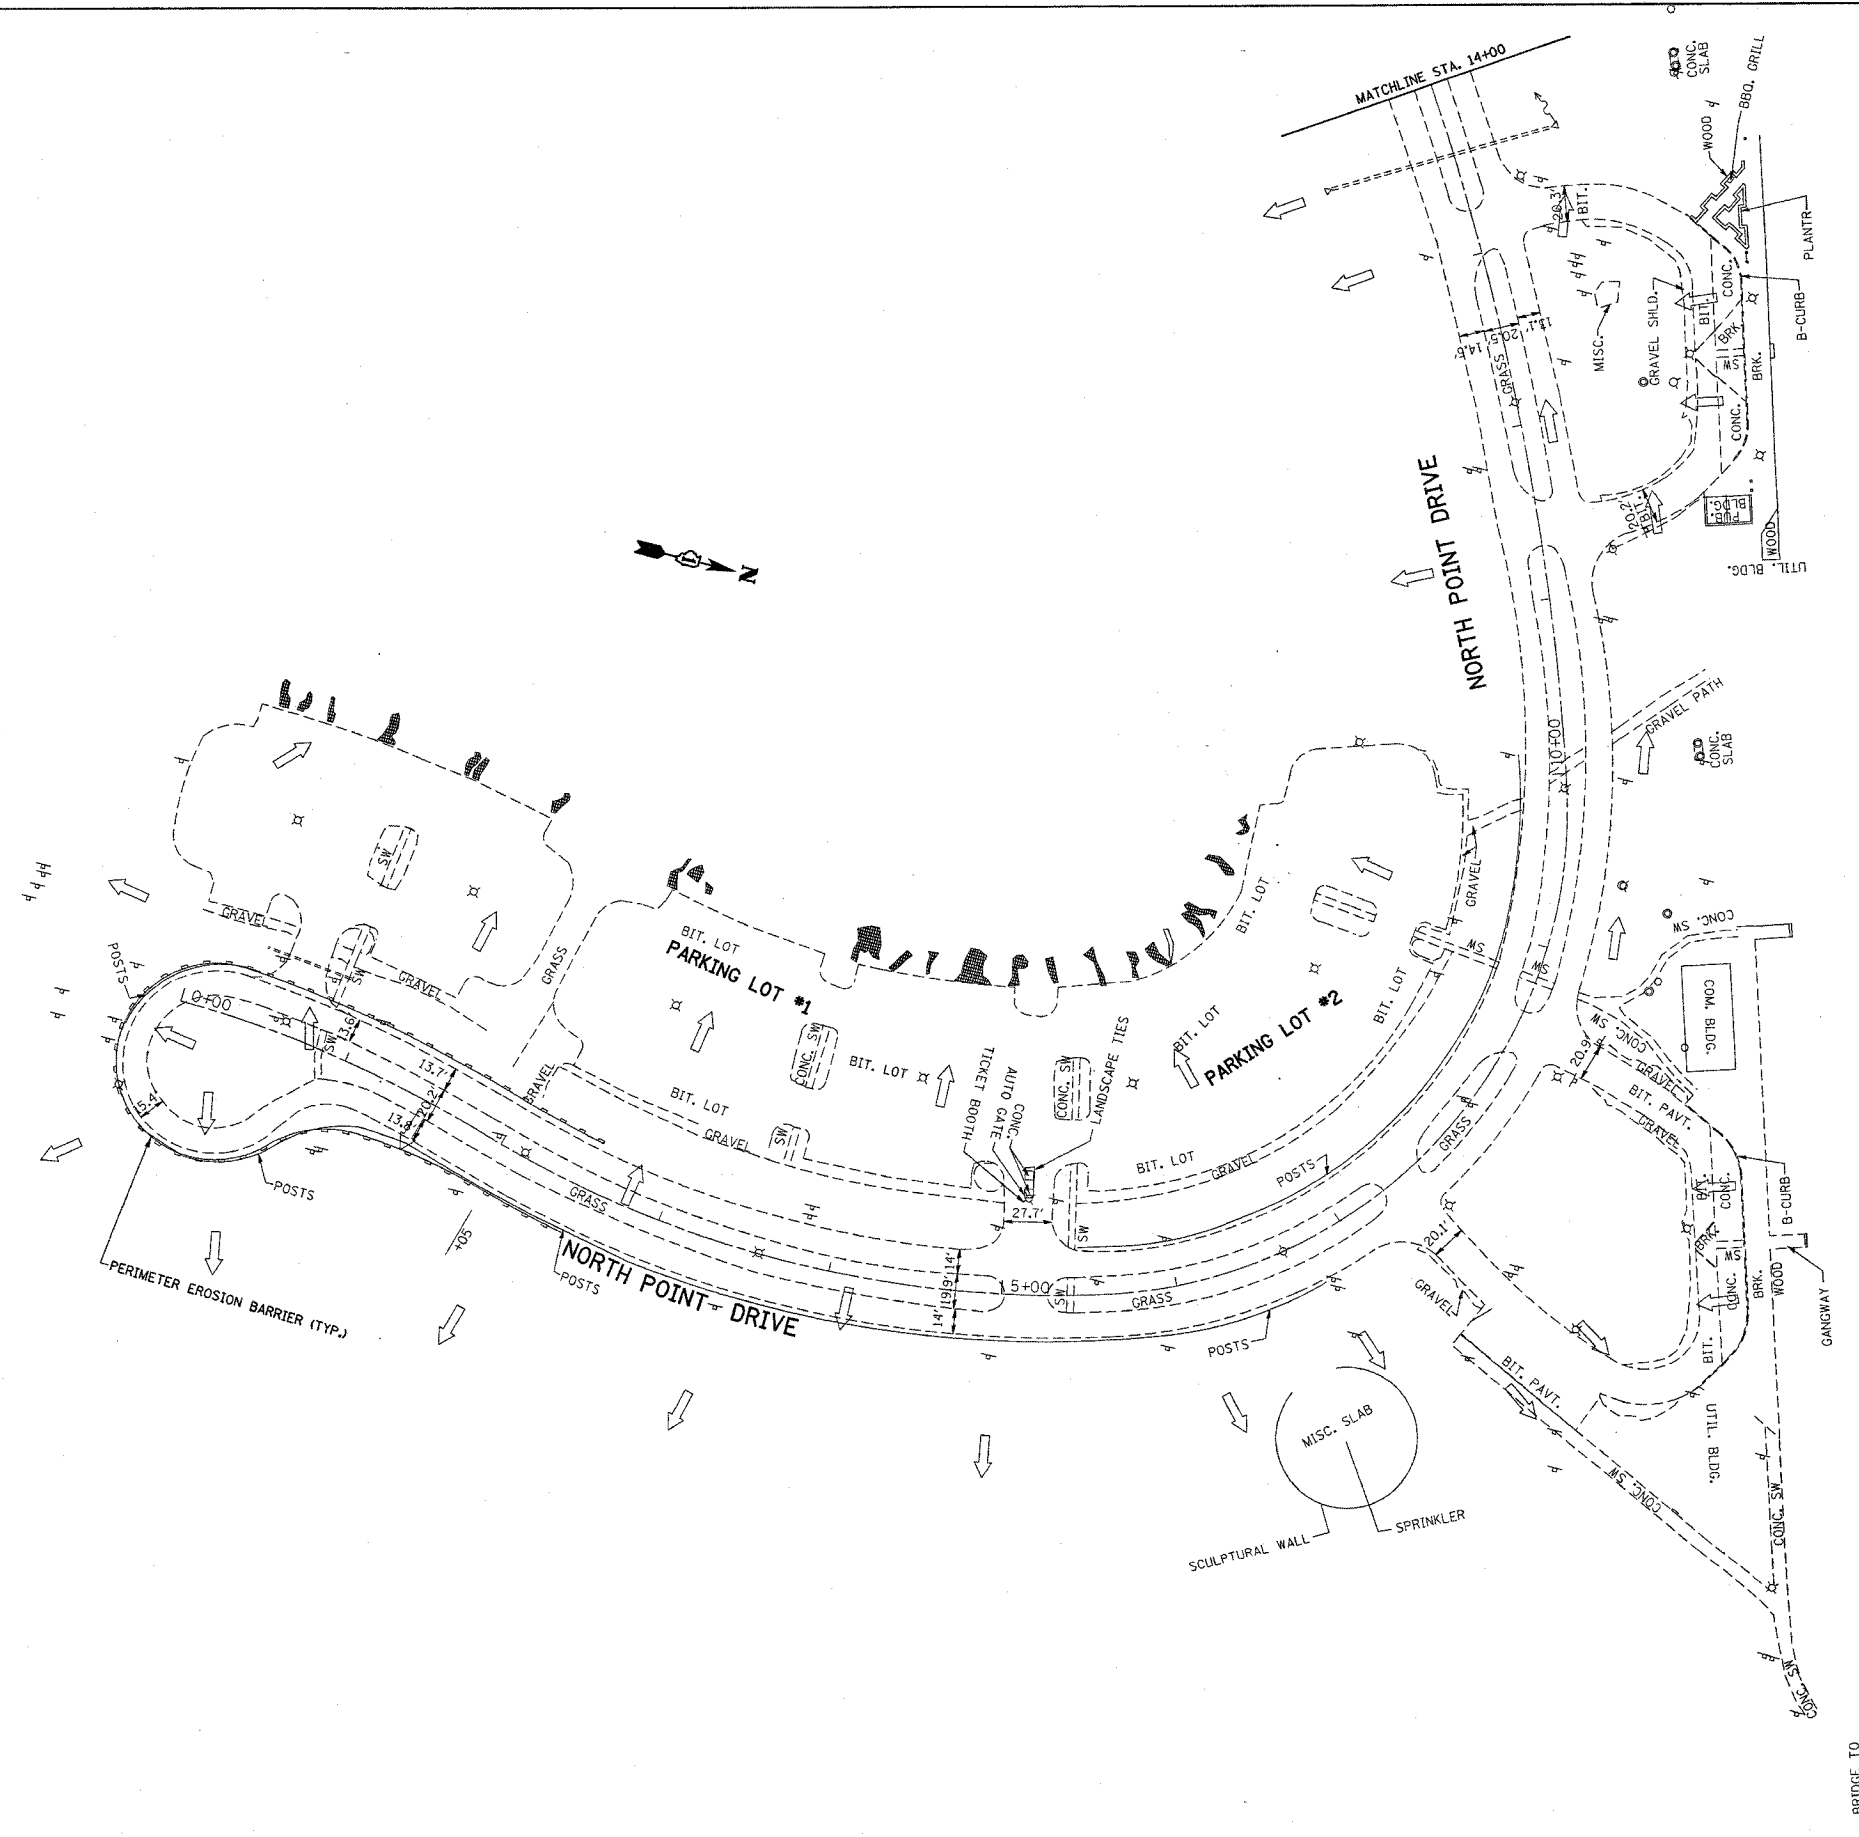

REVISIONS	
NAME	DATE

ILLINOIS DEPARTMENT OF TRANSPORTATION

**EROSION CONTROL PLAN  
NORTH POINT MARINA  
NORTH POINT DR.**

SCALE: VERT. 1"=50'  
HORIZ. 1"=50'  
DATE: 12/29/2005

DRAWN BY  
CHECKED BY

PLOT DATE = 12/29/2005  
FILE NAME = c:\p\projects\0134482\eroc\eroc.dgn  
PLOT SCALE = 50.000000 / IN.  
USER NAME = gajlennobt

BRIDGE TO  
FISHING PIER