
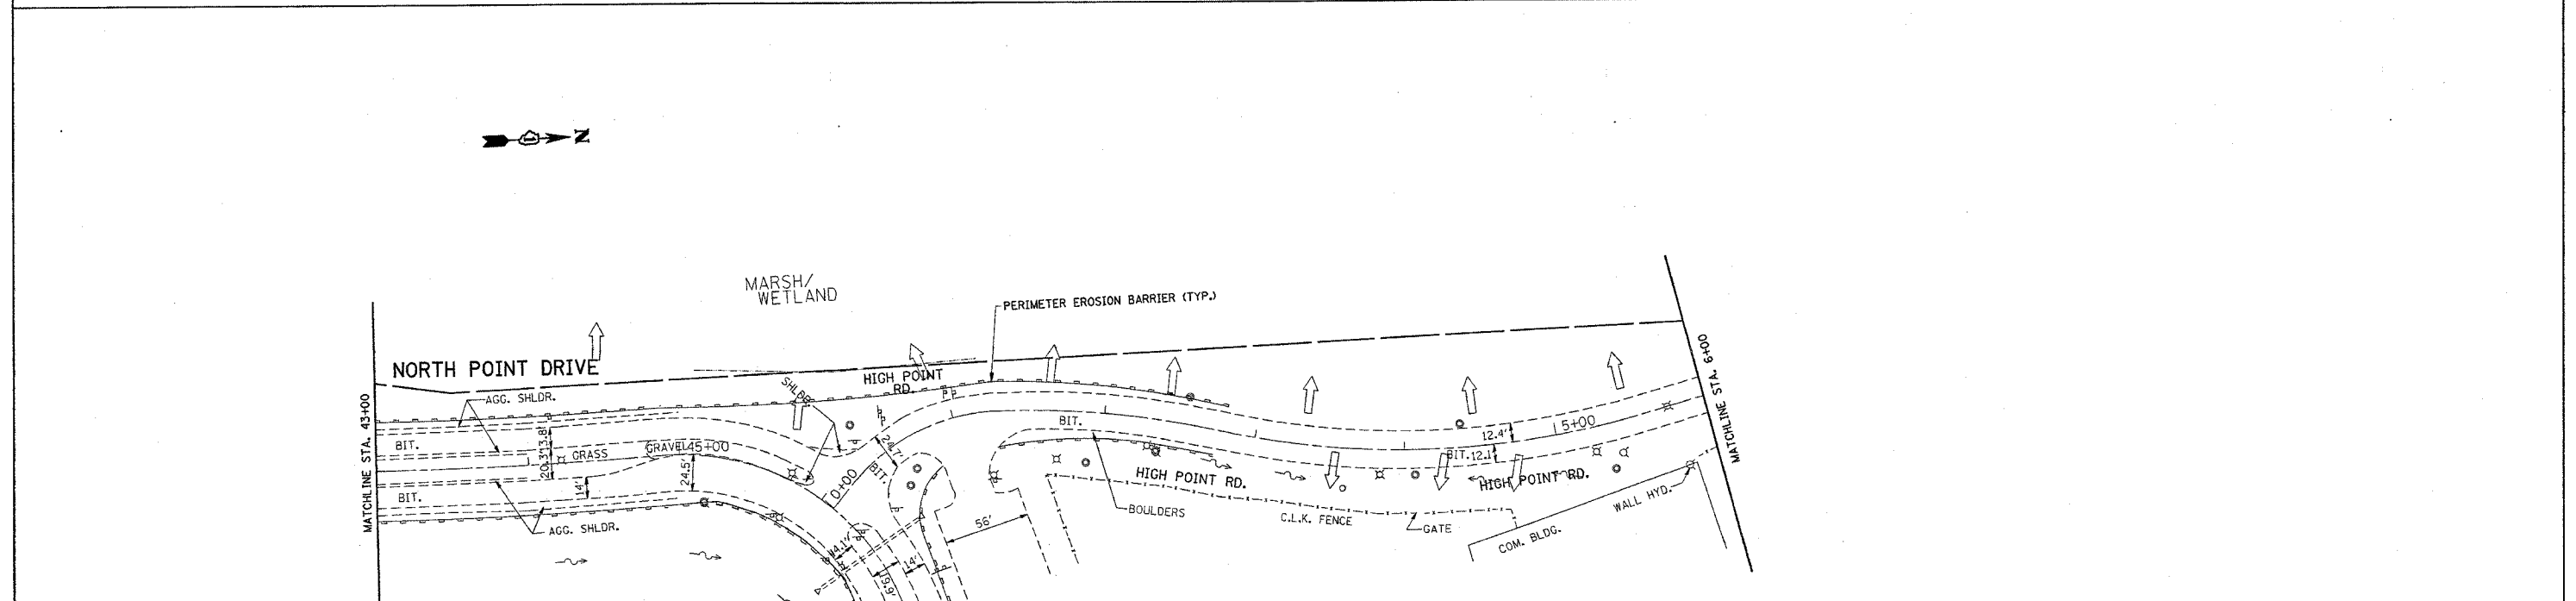


F.A. RTE.	SECTION	COUNTY	TOTAL SHEETS	SHEET NO.
*	2004-025-RS	LAKE	116	47

STA.	TO STA.
FED. ROAD DIST. NO.	ILLINOIS FED. AID PROJECT
* PARK ROADS	

IDNR FILE NO. 2-03-025

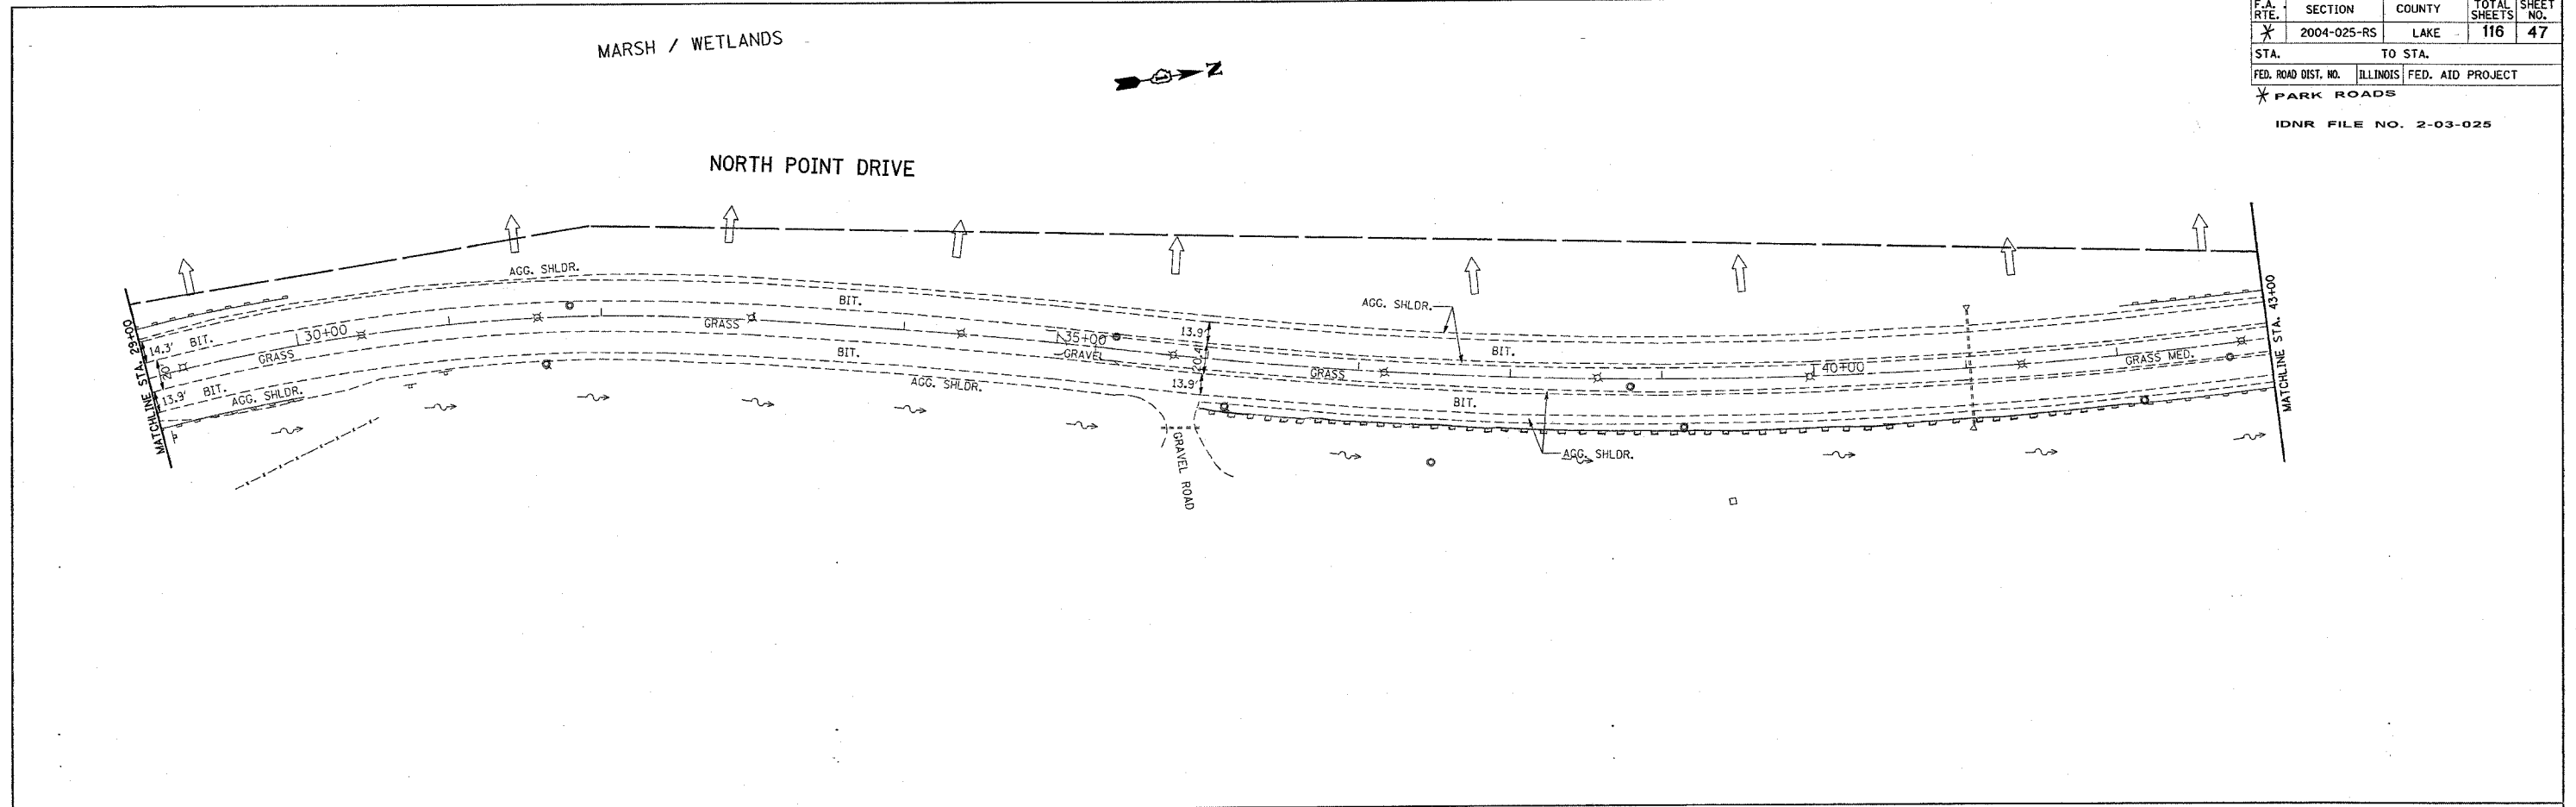

PLOT DATE = 12/29/2005  
 FILE NAME = C:\2005\12\29\134482\ah\_erosion.dgn  
 PLOT SCALE = 50.000000 / IN.  
 USER NAME = gpllerubt

REVISIONS	
NAME	DATE

ILLINOIS DEPARTMENT OF TRANSPORTATION

**EROSION CONTROL PLAN**  
**NORTH POINT MARINA**

VERT. 1"=50'  
 SCALE: HORIZ.  
 DATE: 12/29/2005

DRAWN BY  
 CHECKED BY