


F.A. RTE.	SECTION	COUNTY	TOTAL SHEETS	SHEET NO.
*	2004-025-RS	LAKE	116	49

STA. TO STA.  
 FED. ROAD DIST. NO. ILLINOIS FED. AID PROJECT

\* PARK ROADS  
 IDNR FILE NO. 2-03-025

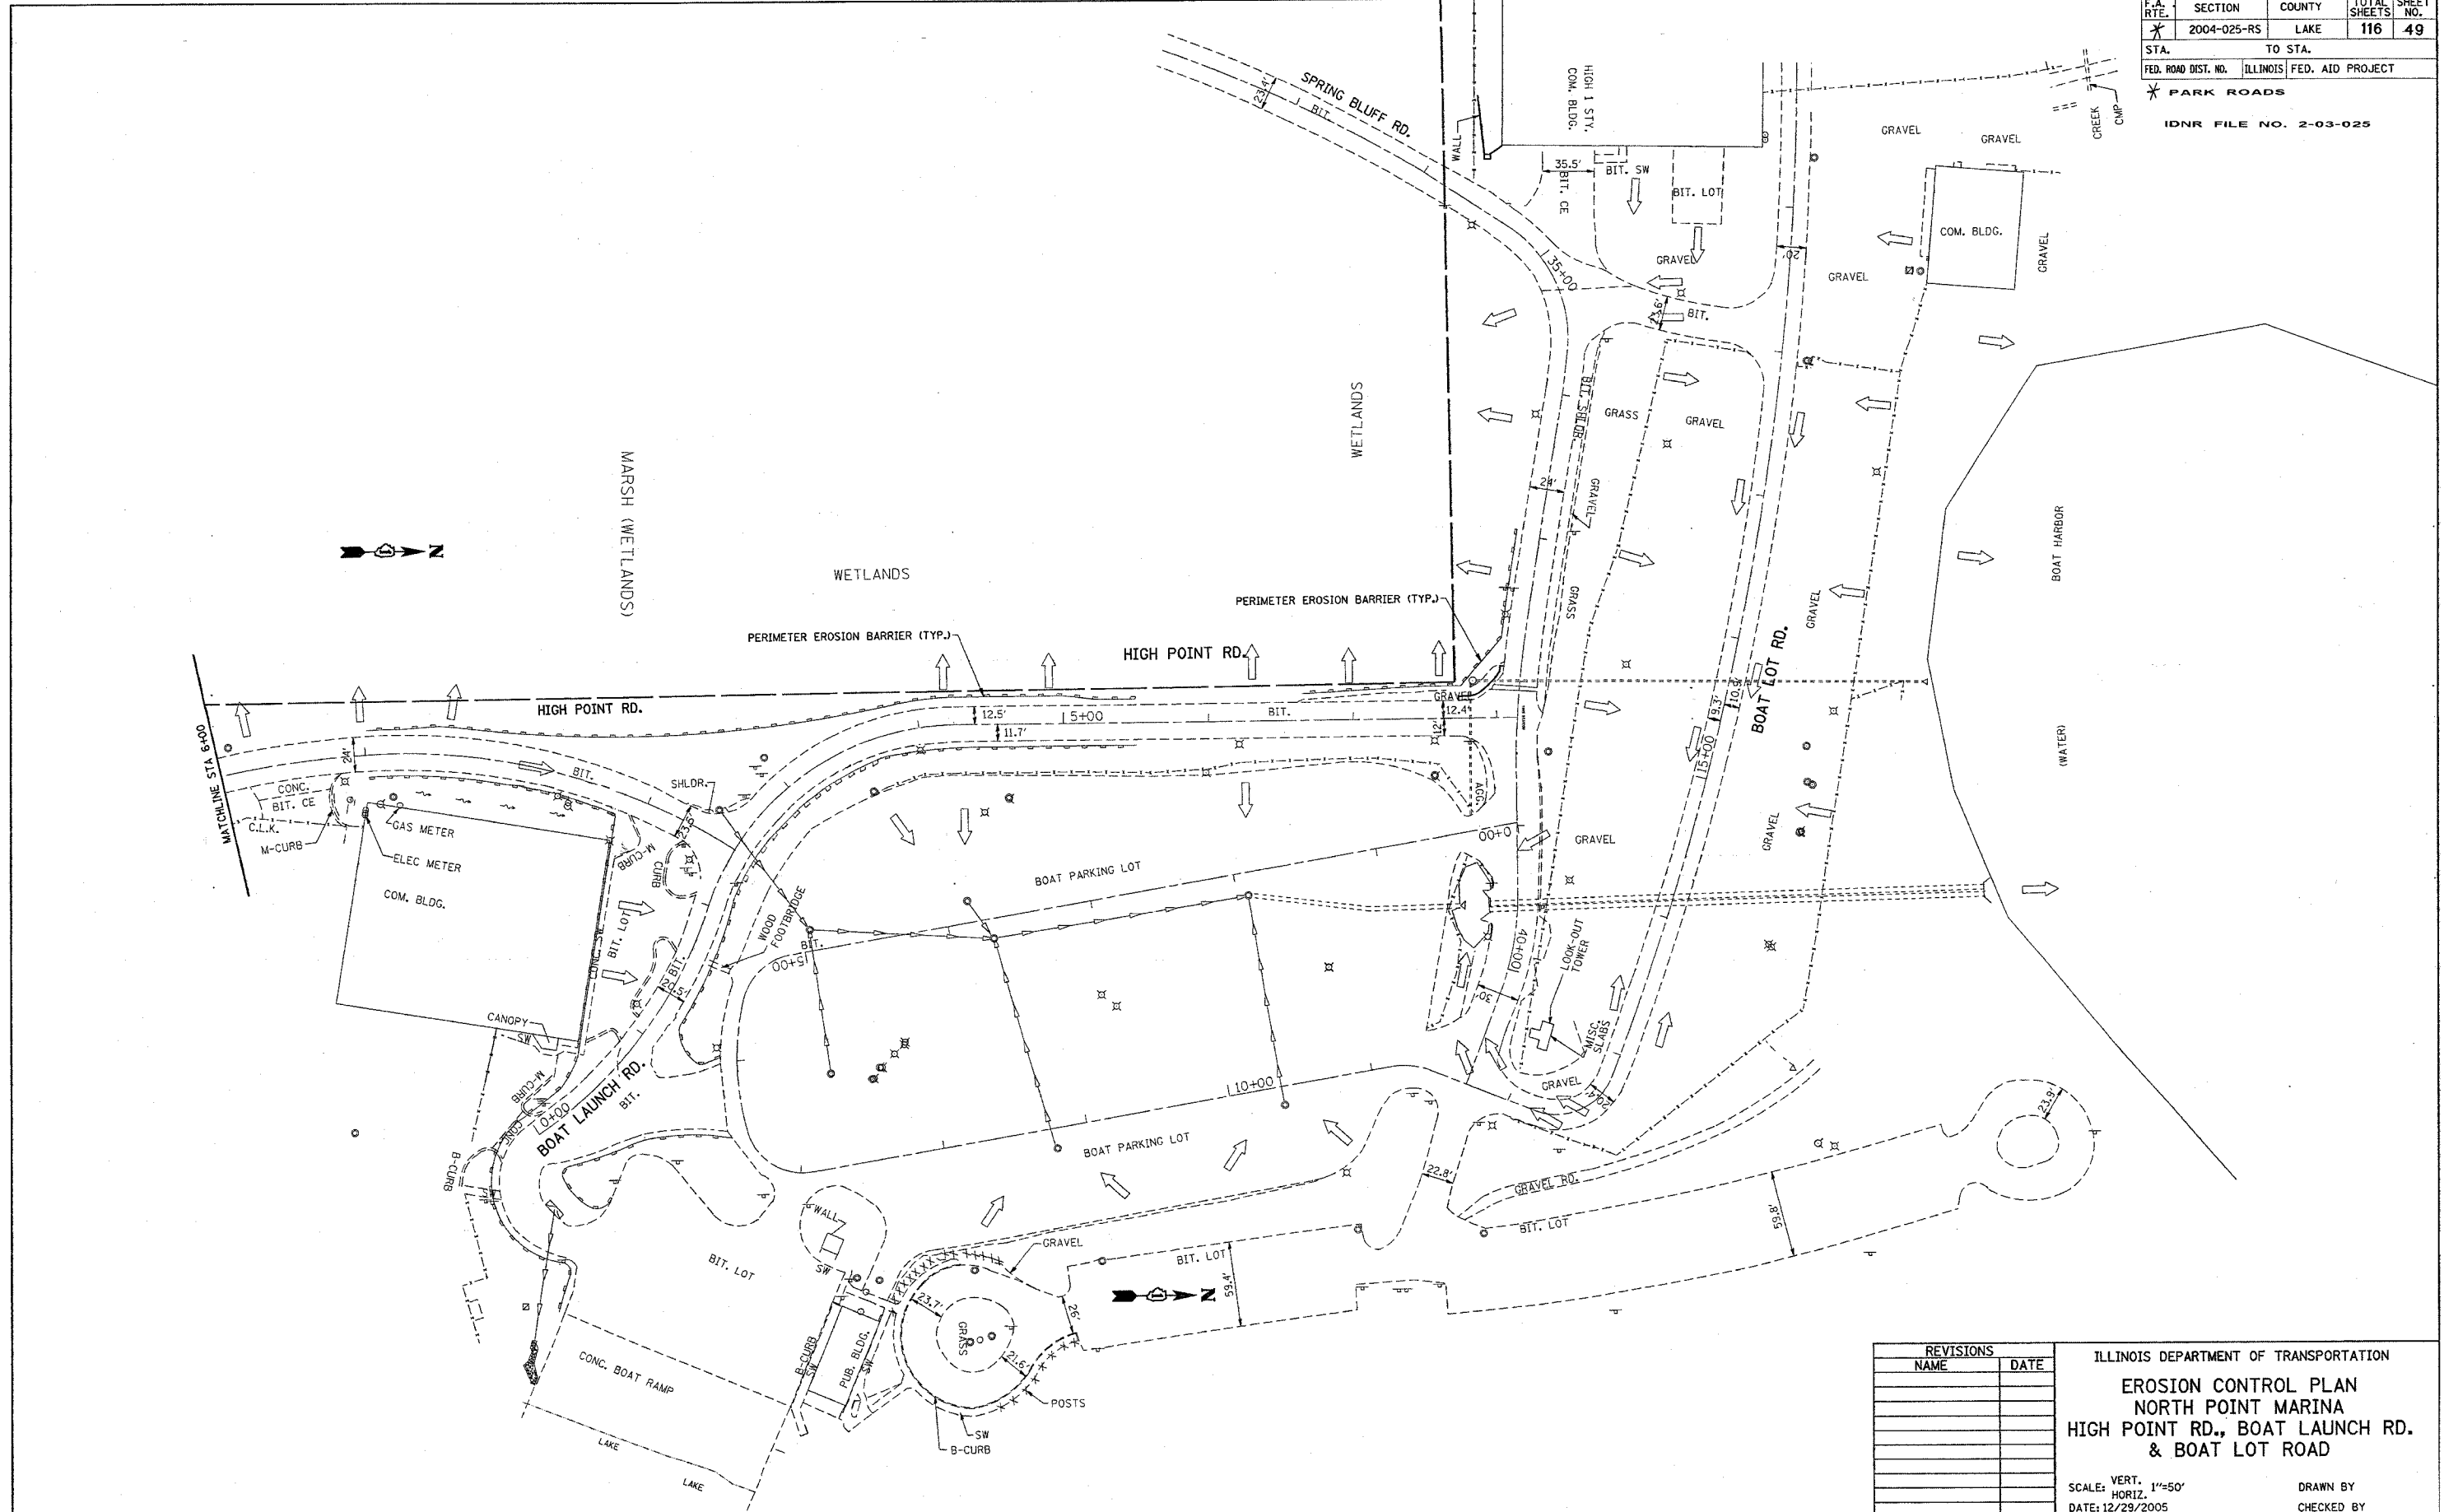

PLOT DATE = 12/29/2005  
 FILE NAME = c:\projects\p034482\ah\_erosion.dgn  
 PLOT SCALE = 1/8"=50'  
 USER NAME = spg11amodt

REVISIONS	
NAME	DATE

ILLINOIS DEPARTMENT OF TRANSPORTATION  
**EROSION CONTROL PLAN**  
**NORTH POINT MARINA**  
**HIGH POINT RD., BOAT LAUNCH RD.**  
**& BOAT LOT ROAD**

SCALE: VERT. 1"=50'  
 HORIZ. DATE: 12/29/2005

DRAWN BY  
 CHECKED BY