


F.A. RTE.	SECTION	COUNTY	TOTAL SHEETS	SHEET NO.
*	2004-025-RS	LAKE	116	60

STA.	TO STA.
FED. ROAD DIST. NO.	ILLINOIS FED. AID PROJECT

* PARK ROADS
 IDNR FILE NO. 2-03-025

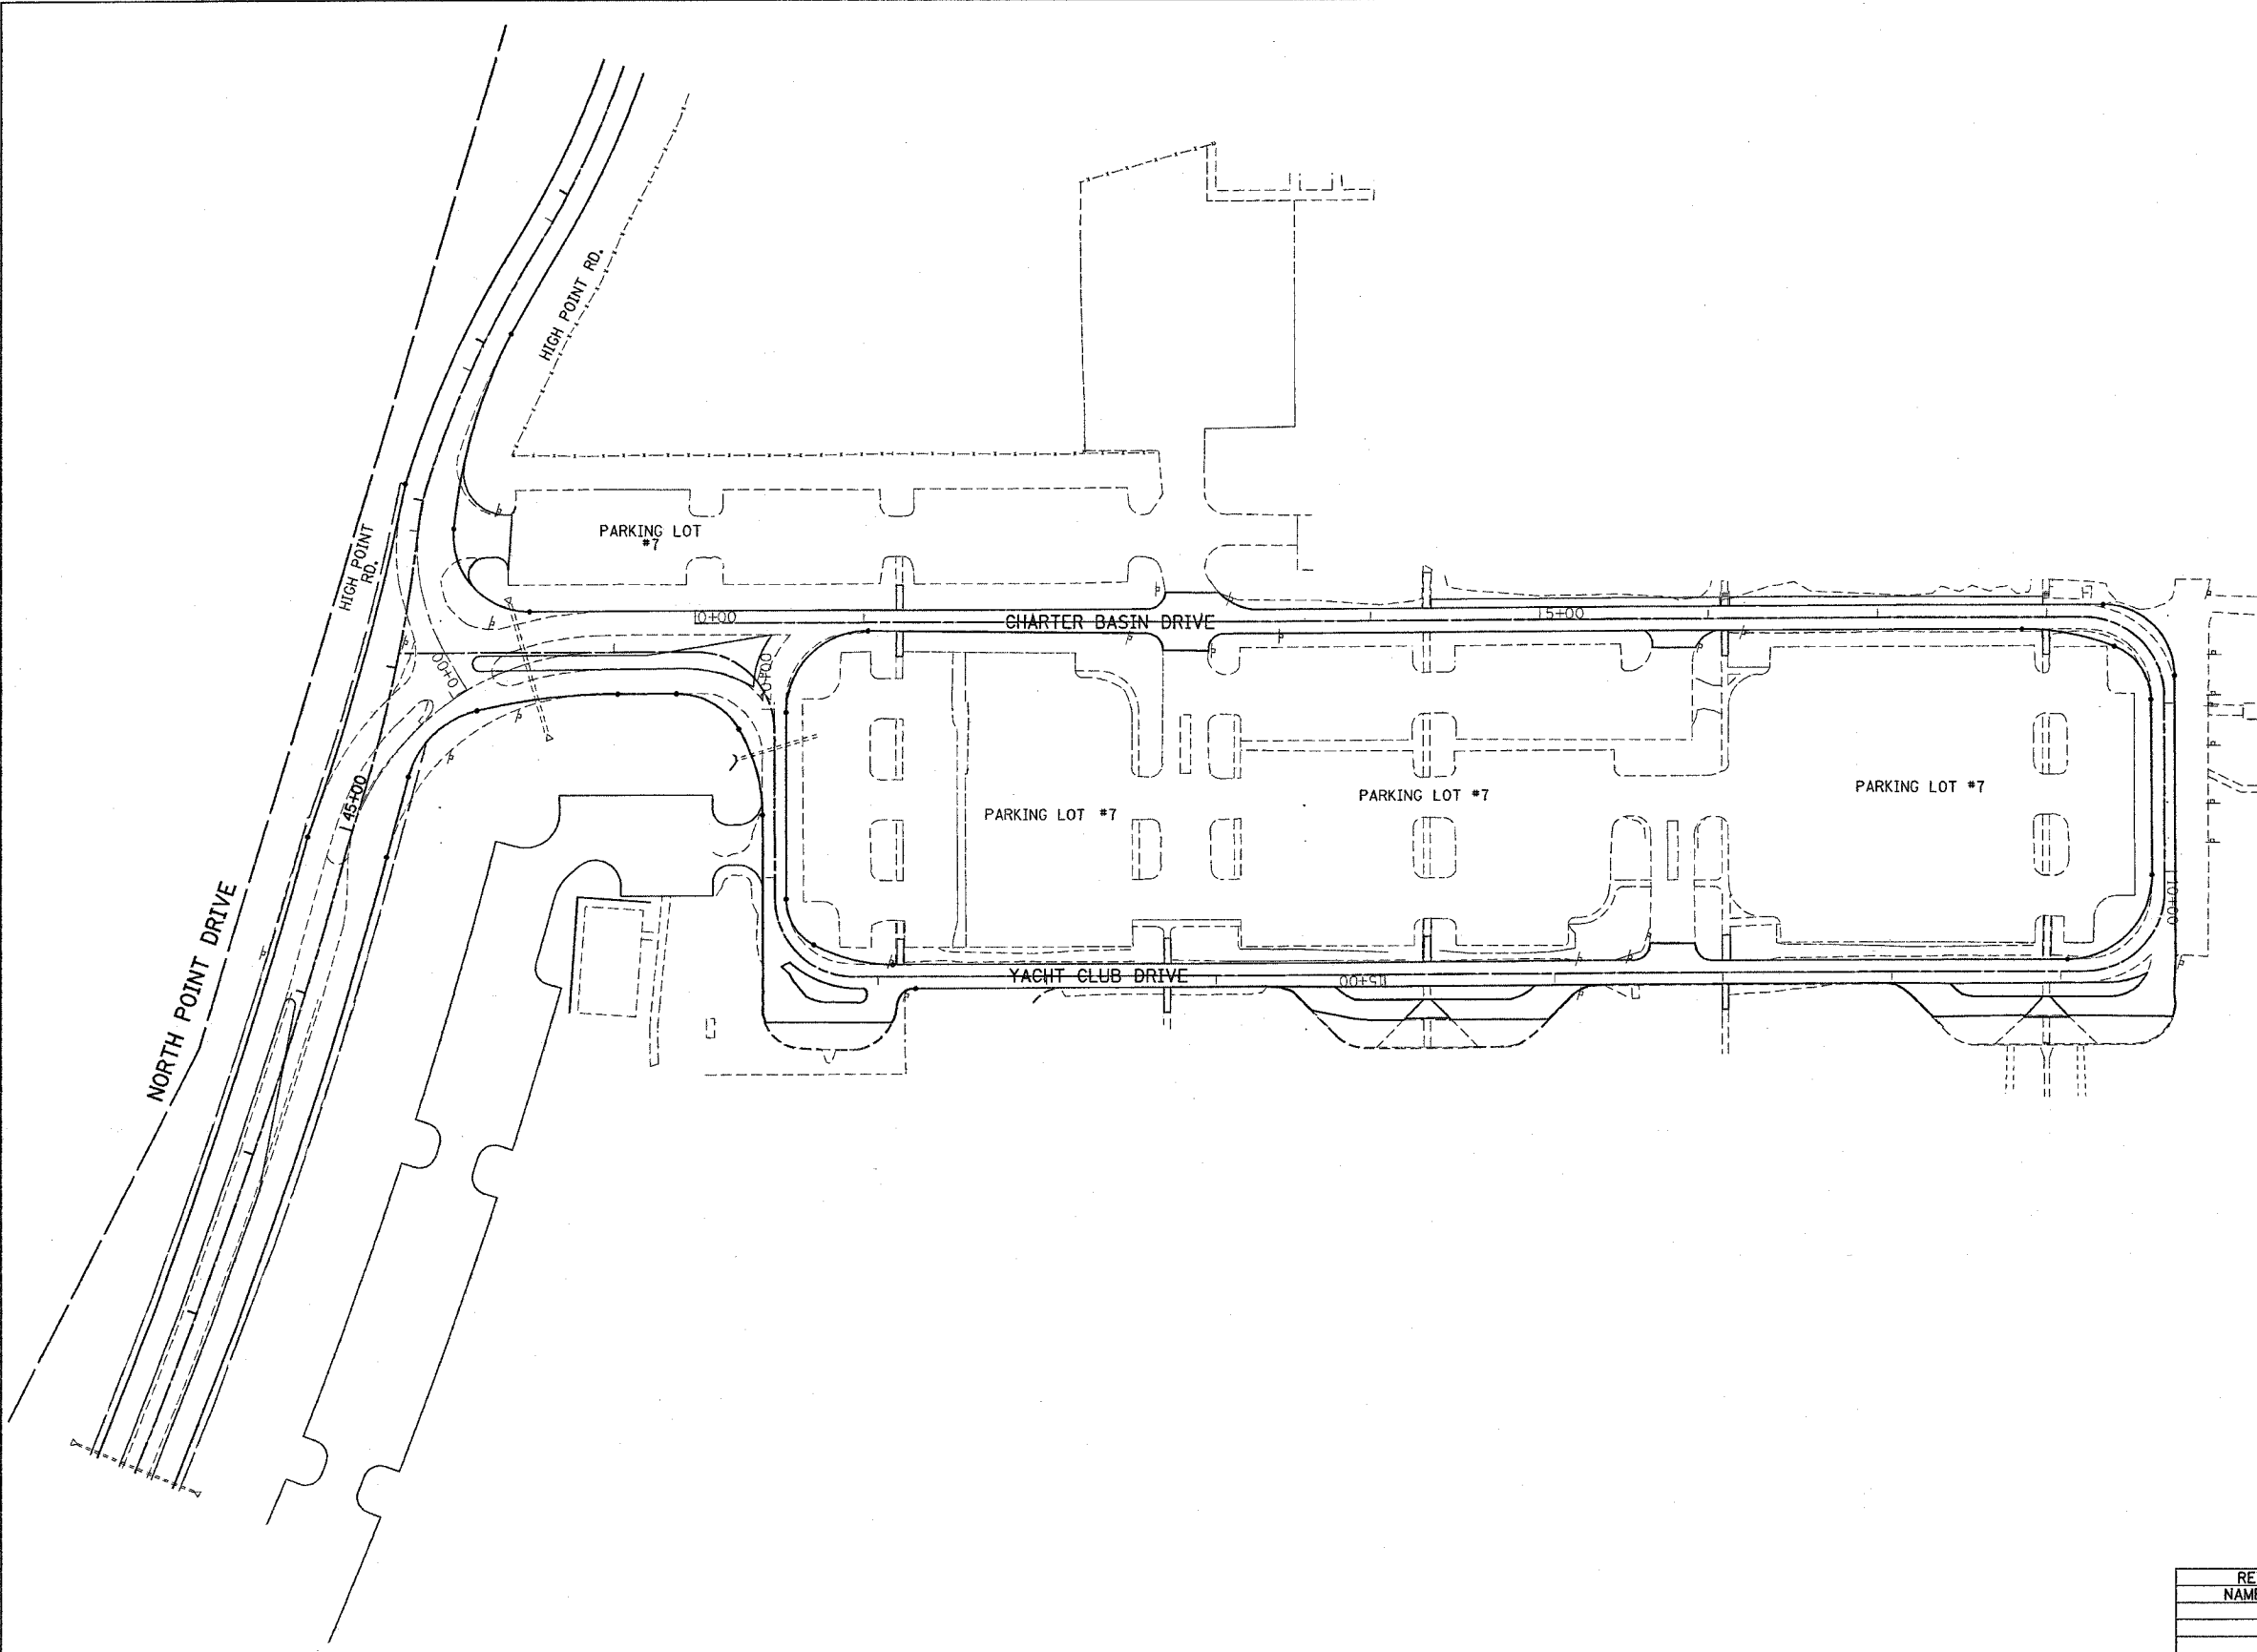

PLOT DATE = 1/6/2006
 FILE NAME = c:\projects\p131402\ah_drain.dgn
 PLOT SCALE = 1/8"=50'
 USER NAME = drveloign

REVISIONS	
NAME	DATE

ILLINOIS DEPARTMENT OF TRANSPORTATION
**NORTH POINT MARINA
 YACHT CLUB DRIVE
 PROPOSED DRAINAGE PLAN**
 SCALE: VERT. 1"=50'
 HORIZ. 1"=50'
 DATE: 1/6/2006
 DRAWN BY
 CHECKED BY