


F.A.P. RTE.	SECTION	COUNTY	TOTAL SHEETS	SHEET NO.
742	40-M	WINNEBAGO	165	57

STA. TO STA. ILLINOIS FED. AID PROJECT

EXIST. CURVE PRWCLIF-1
 PI STA. = 30+73.30
 $\Delta = 46^\circ 25' 01''$ (LT)
 $D = 15^\circ 13' 51''$
 $R = 377.30'$
 $T = 161.77'$
 $L = 304.76'$
 $E = 33.22'$
 $\theta = \dots$
 T.R. =
 S.E. RUN =
 P.C. STA. = 29+11.53
 P.T. STA. = 32+16.28

PROP. CURVE PRWCLIF-1
 PI STA. = 30+73.30
 $\Delta = 46^\circ 25' 01''$ (LT)
 $D = 15^\circ 13' 51''$
 $R = 377.30'$
 $T = 161.77'$
 $L = 304.76'$
 $E = 33.22'$
 $\theta = \dots$
 T.R. =
 S.E. RUN =
 P.C. STA. = 29+11.53
 P.T. STA. = 32+16.28

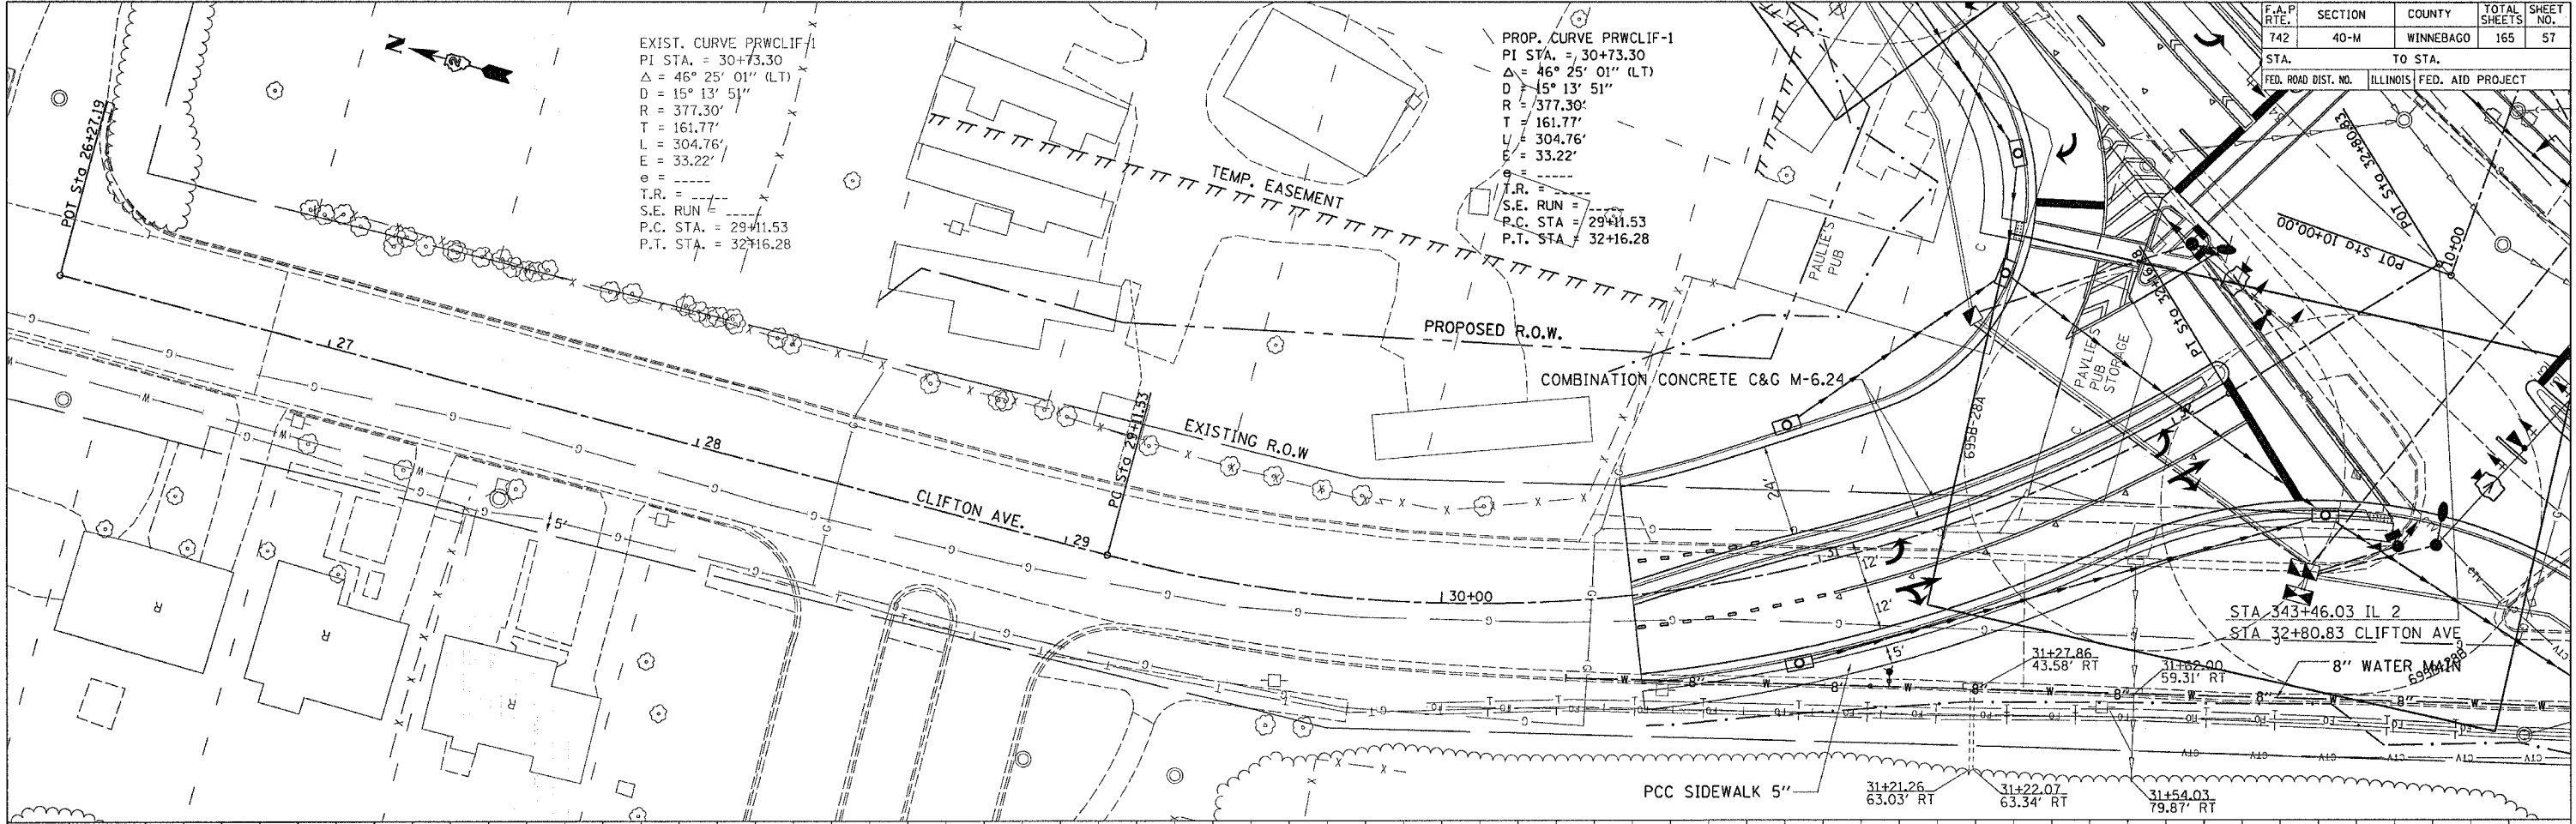

PLAN


DATE	BY

PLANNED
 CHECKED
 DATE FILED

PROFILE

DATE	BY

PLANNED
 CHECKED
 DATE FILED

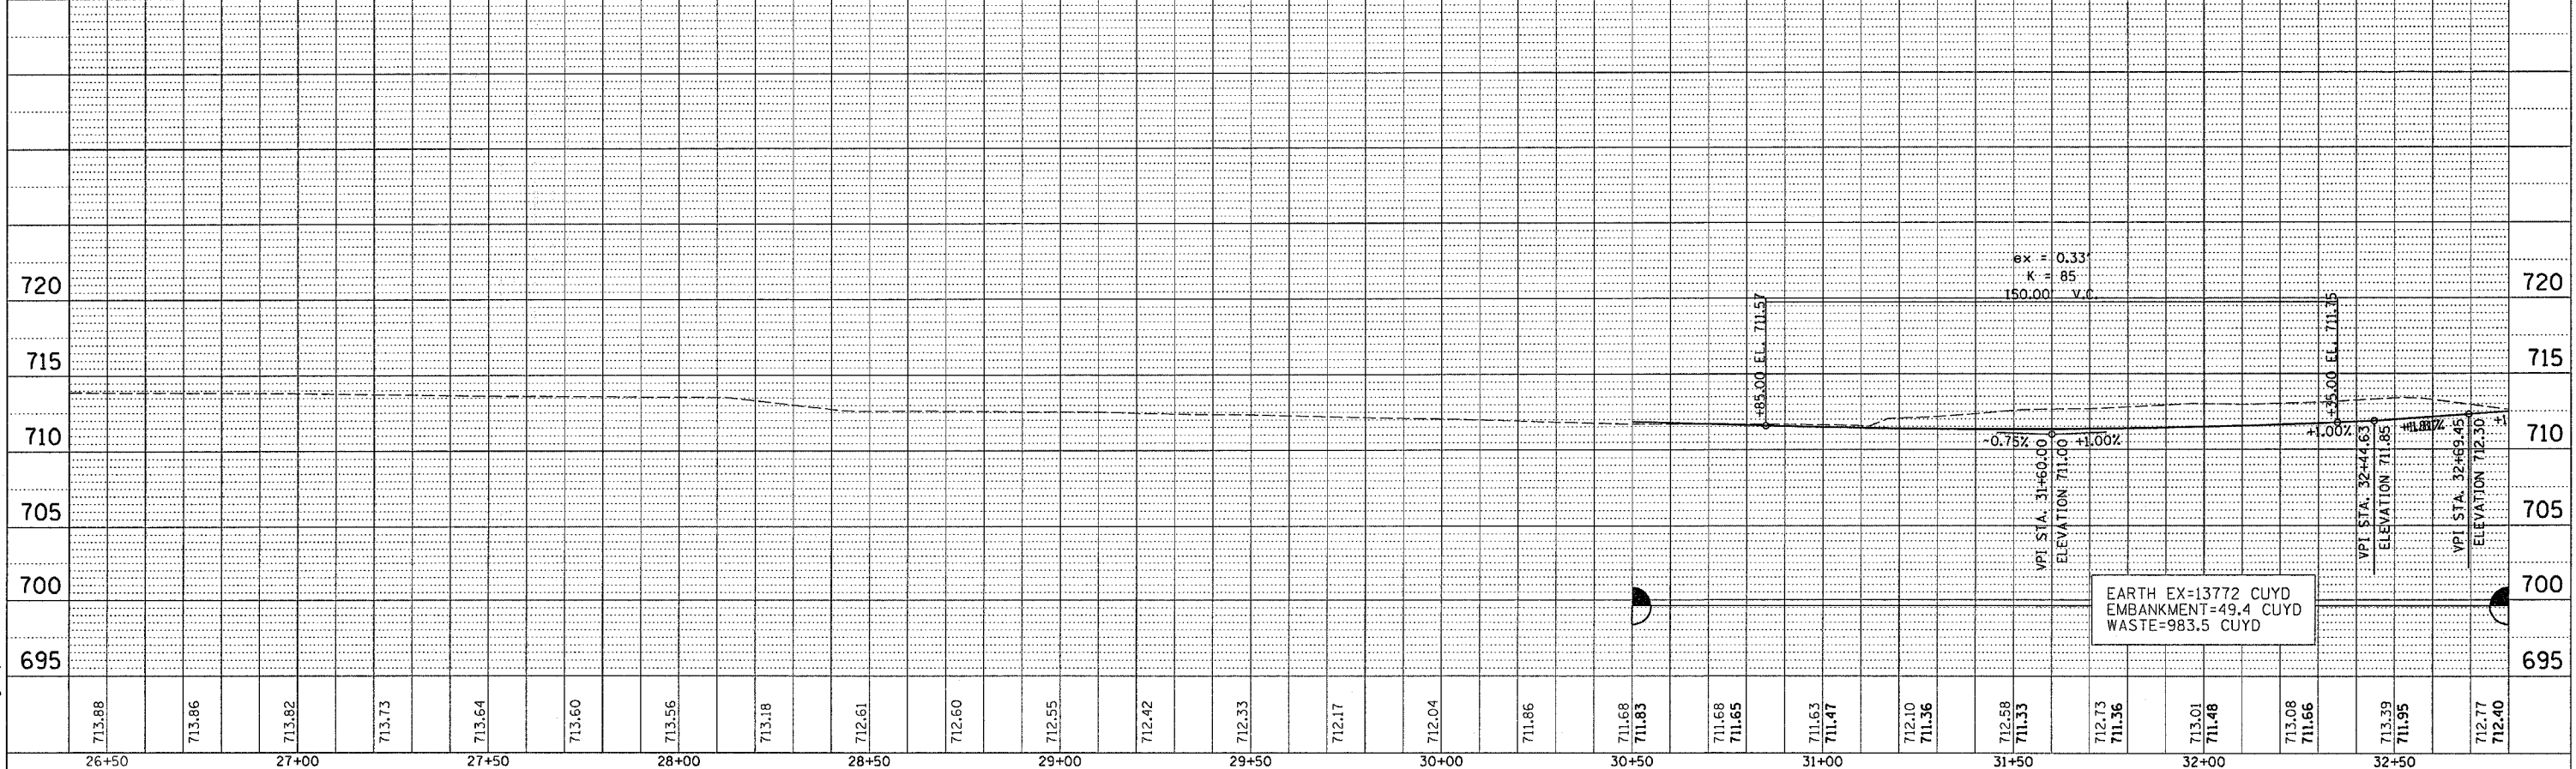

PLOT DATE = Fri Apr 21 09:33:14 2006
 FILE NAME = c:\p\proj\64820\262\262.dwg
 PLOT SCALE = 26.0000 / 1 IN.
 USER NAME = gremph

PLAN AND PROFILE CLIFTON AVE.