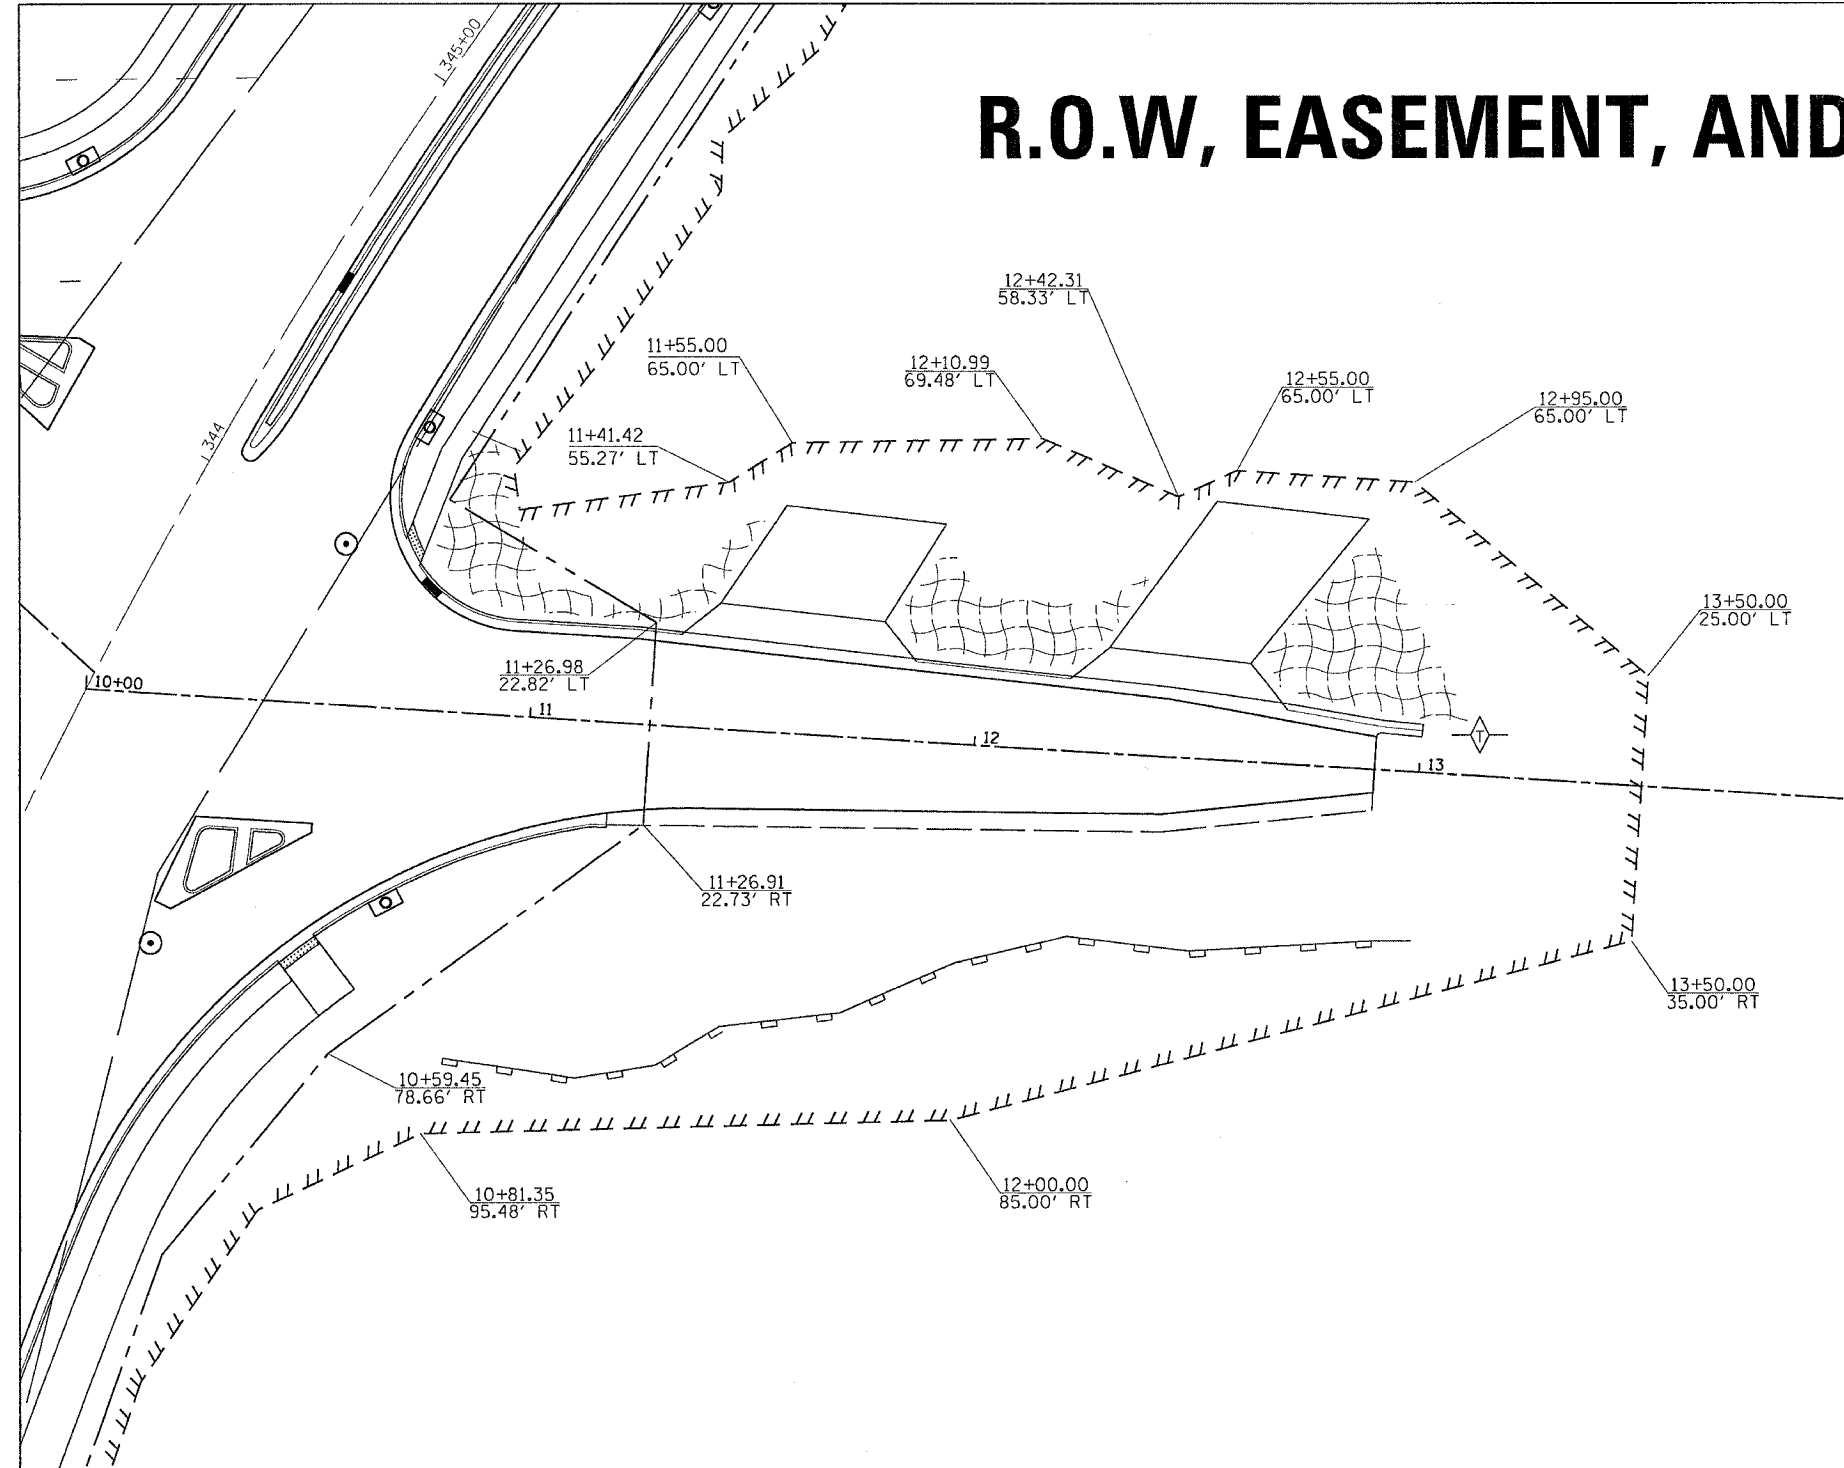


 
 



F.A.P. RTE.	SECTION	COUNTY	TOTAL SHEETS	SHEET NO.
742	40-M	WINNEBAGO	165	64
STA.		TO STA.		
FED. ROAD DIST. NO.		ILLINOIS	FED. AID PROJECT	

R.O.W, EASEMENT, AND EROSION CONTROL



-  EROSION CONTROL BALNKET
-  TURF REINFORCEMENT MAT
-  TEMPORARY DITCH CHECK
-  PERIMETER EROSION BARRIER
-  INLET PIPE PROTECTION

REVISIONS		ILLINOIS DEPARTMENT OF TRANSPORTATION
NAME	DATE	
		SCALE: VERT. HORIZ. DATE

DRAWN BY
CHECKED BY

DATE = Mon Apr 03 11:20:33 2006
 FILE NAME = c:\projects\p205982\855822.wsd.dgn
 PLOT SCALE = 28.00' / IN.
 USER NAME = joralehd