


F.A.P. RTE.	SECTION	COUNTY	TOTAL SHEETS	SHEET NO.
301	28BR-1	JO DAVIESS	53	41
STA.		TO STA.		
FED. ROAD DIST. NO.		ILLINOIS FED. AID PROJECT		

# EROSION CONTROL DETAILS

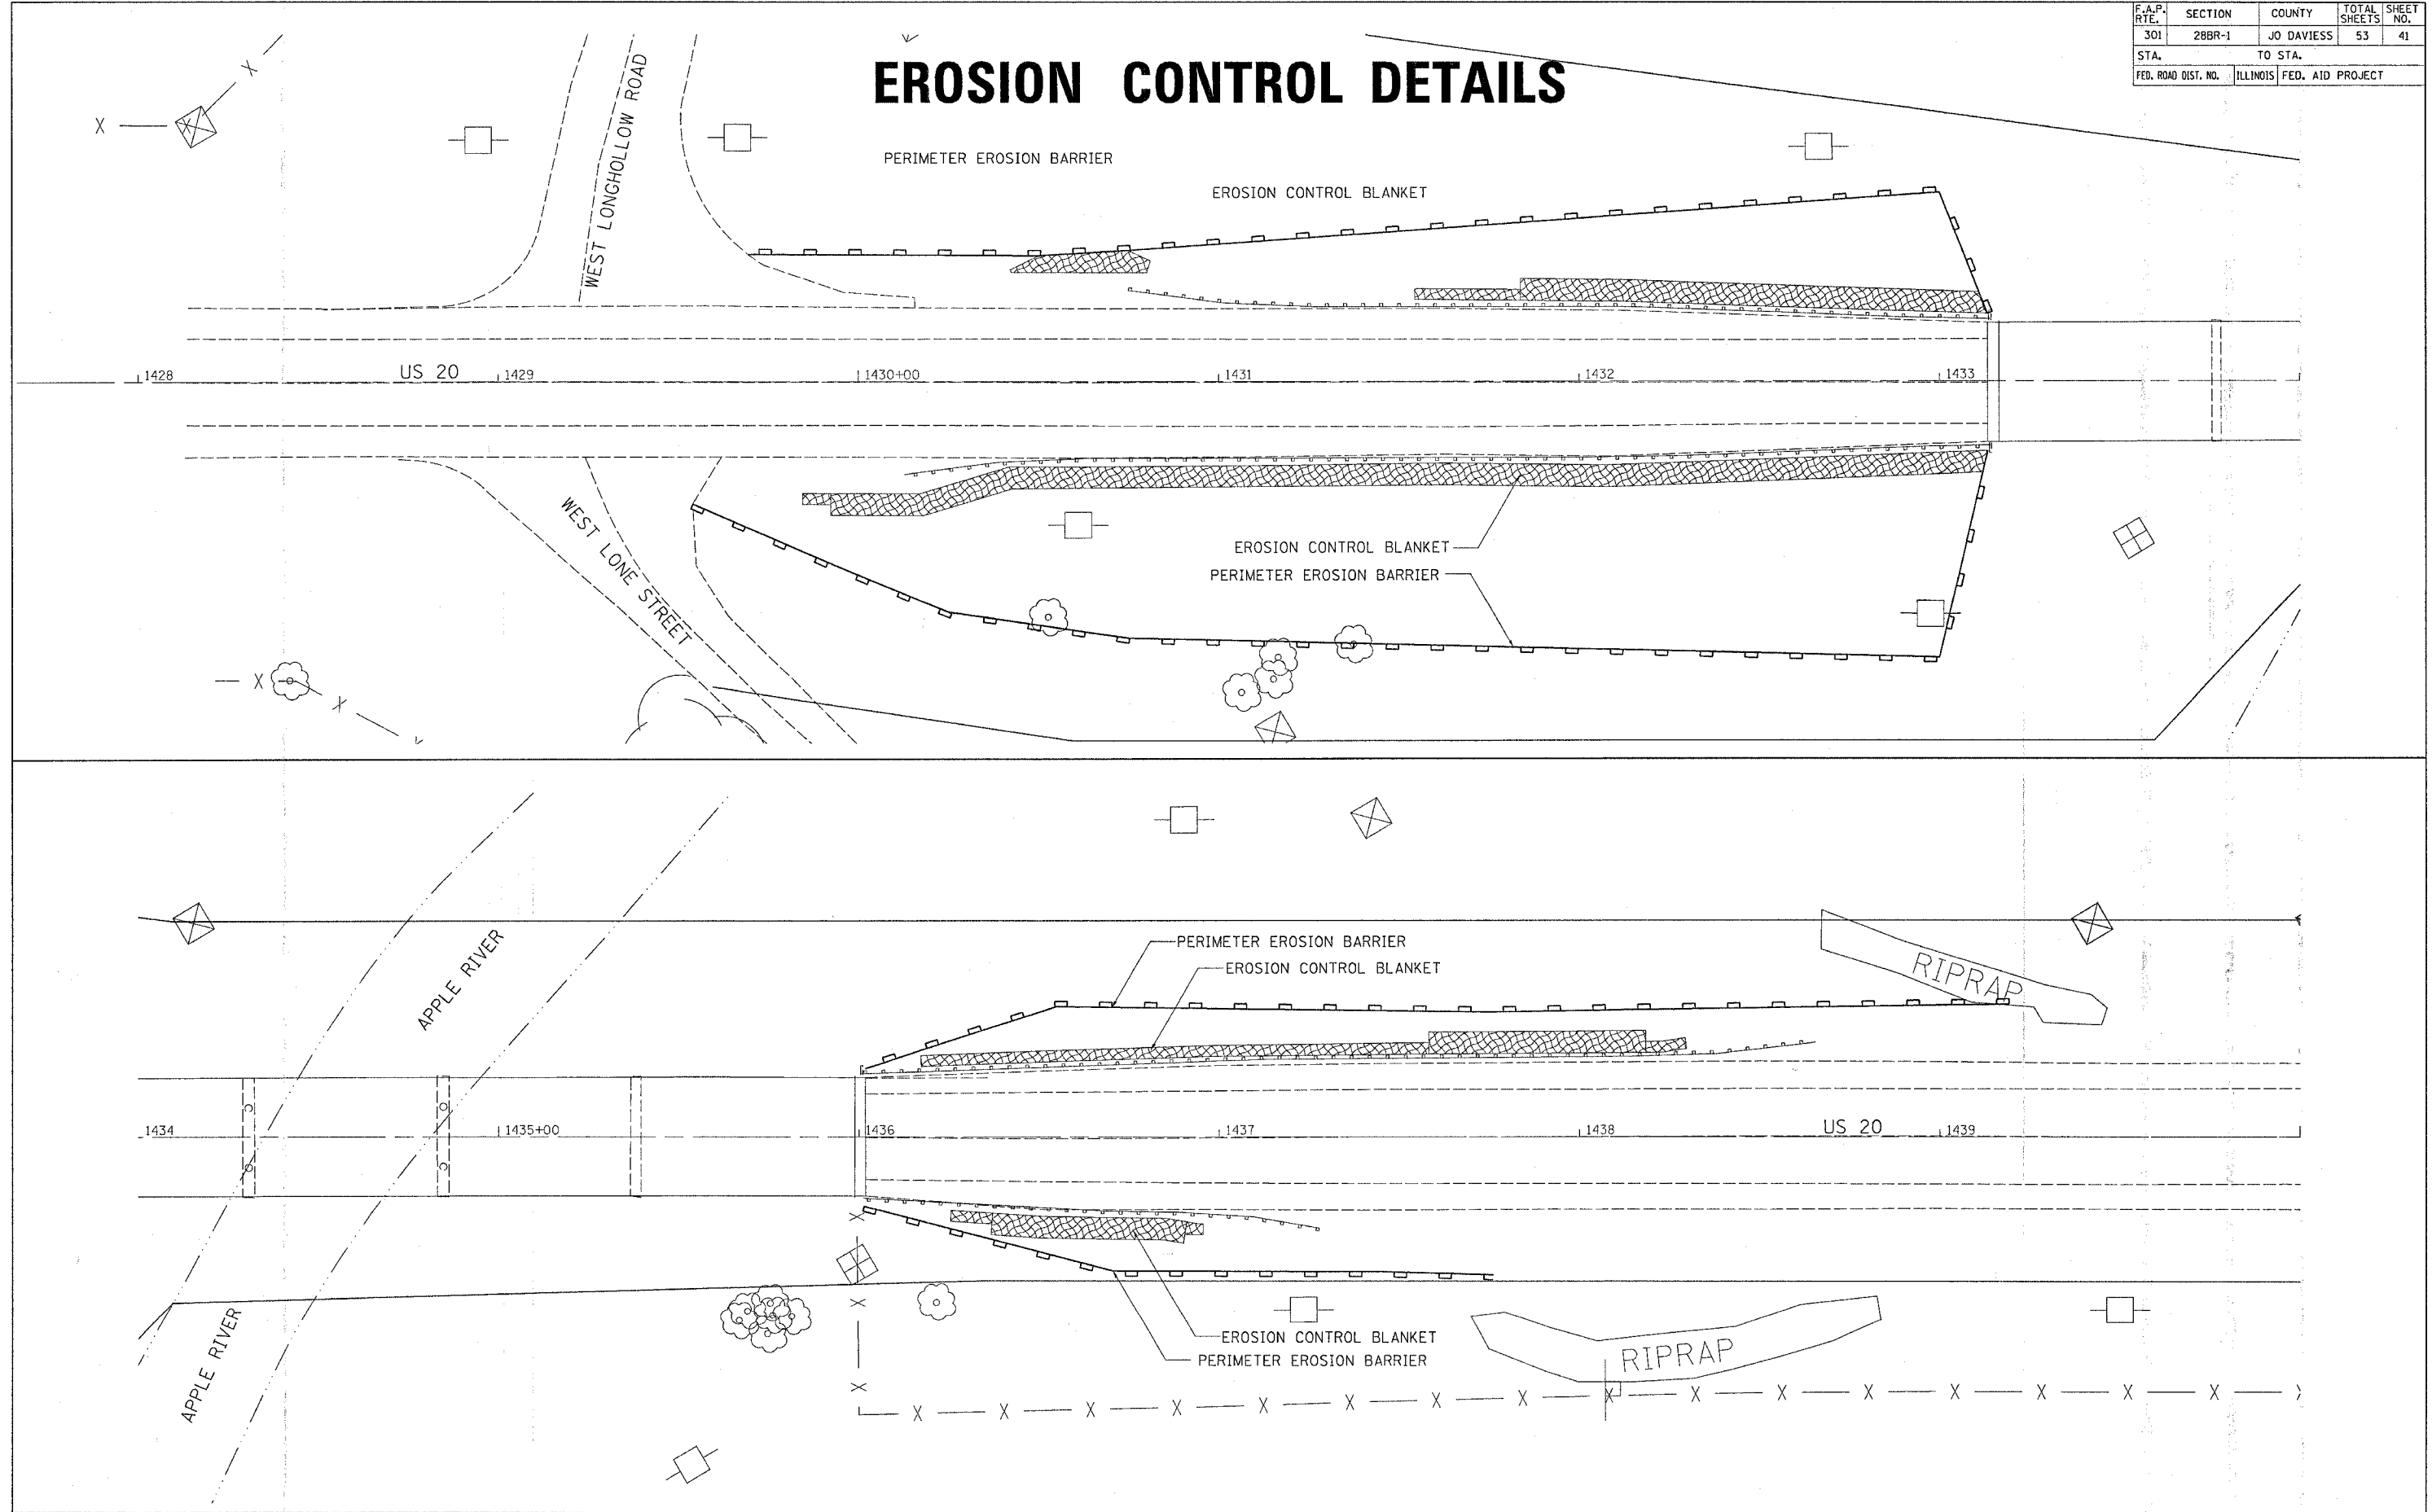

PLOT DATE = Thu Mar 30 08:00:25 2006  
 FILE NAME = c:\p\proj\28br-1\28br-1.dgn  
 PLOT SCALE = 20.0000' = 1" IN.  
 USER NAME = mgj111