
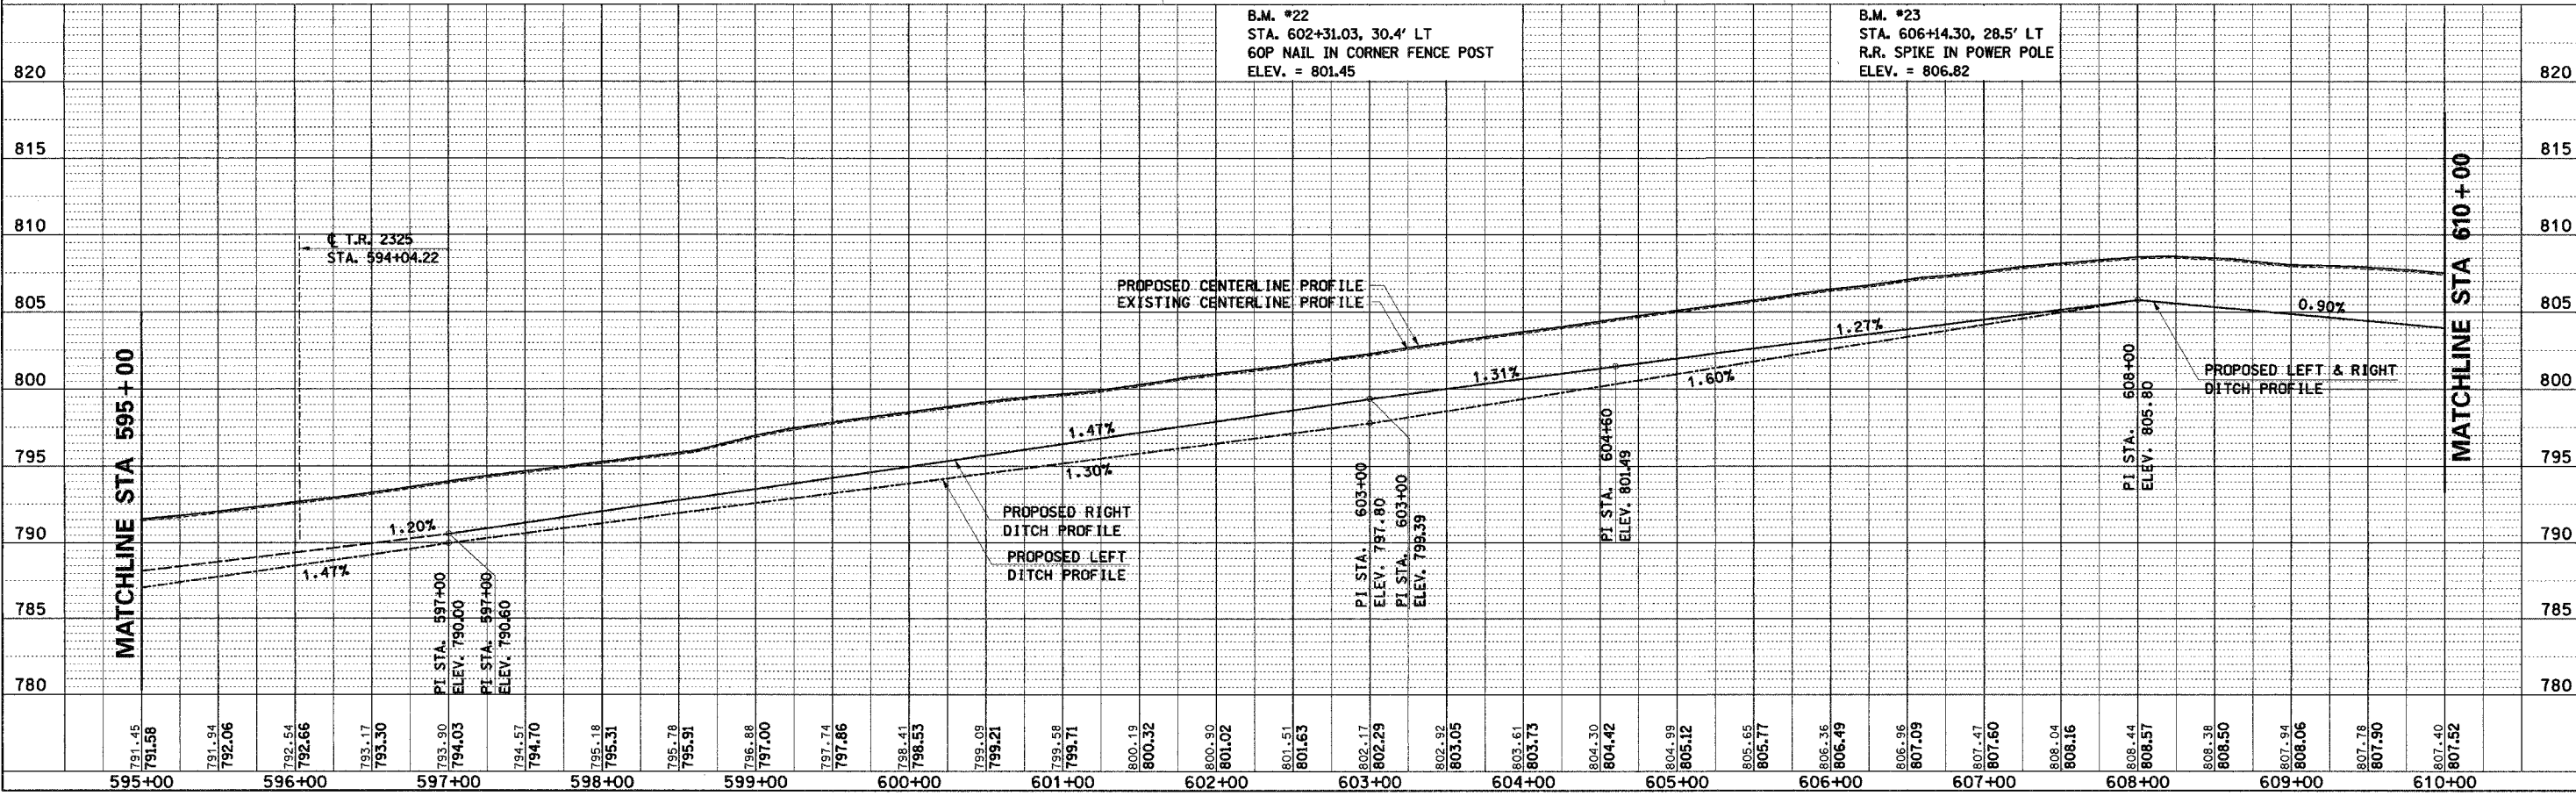
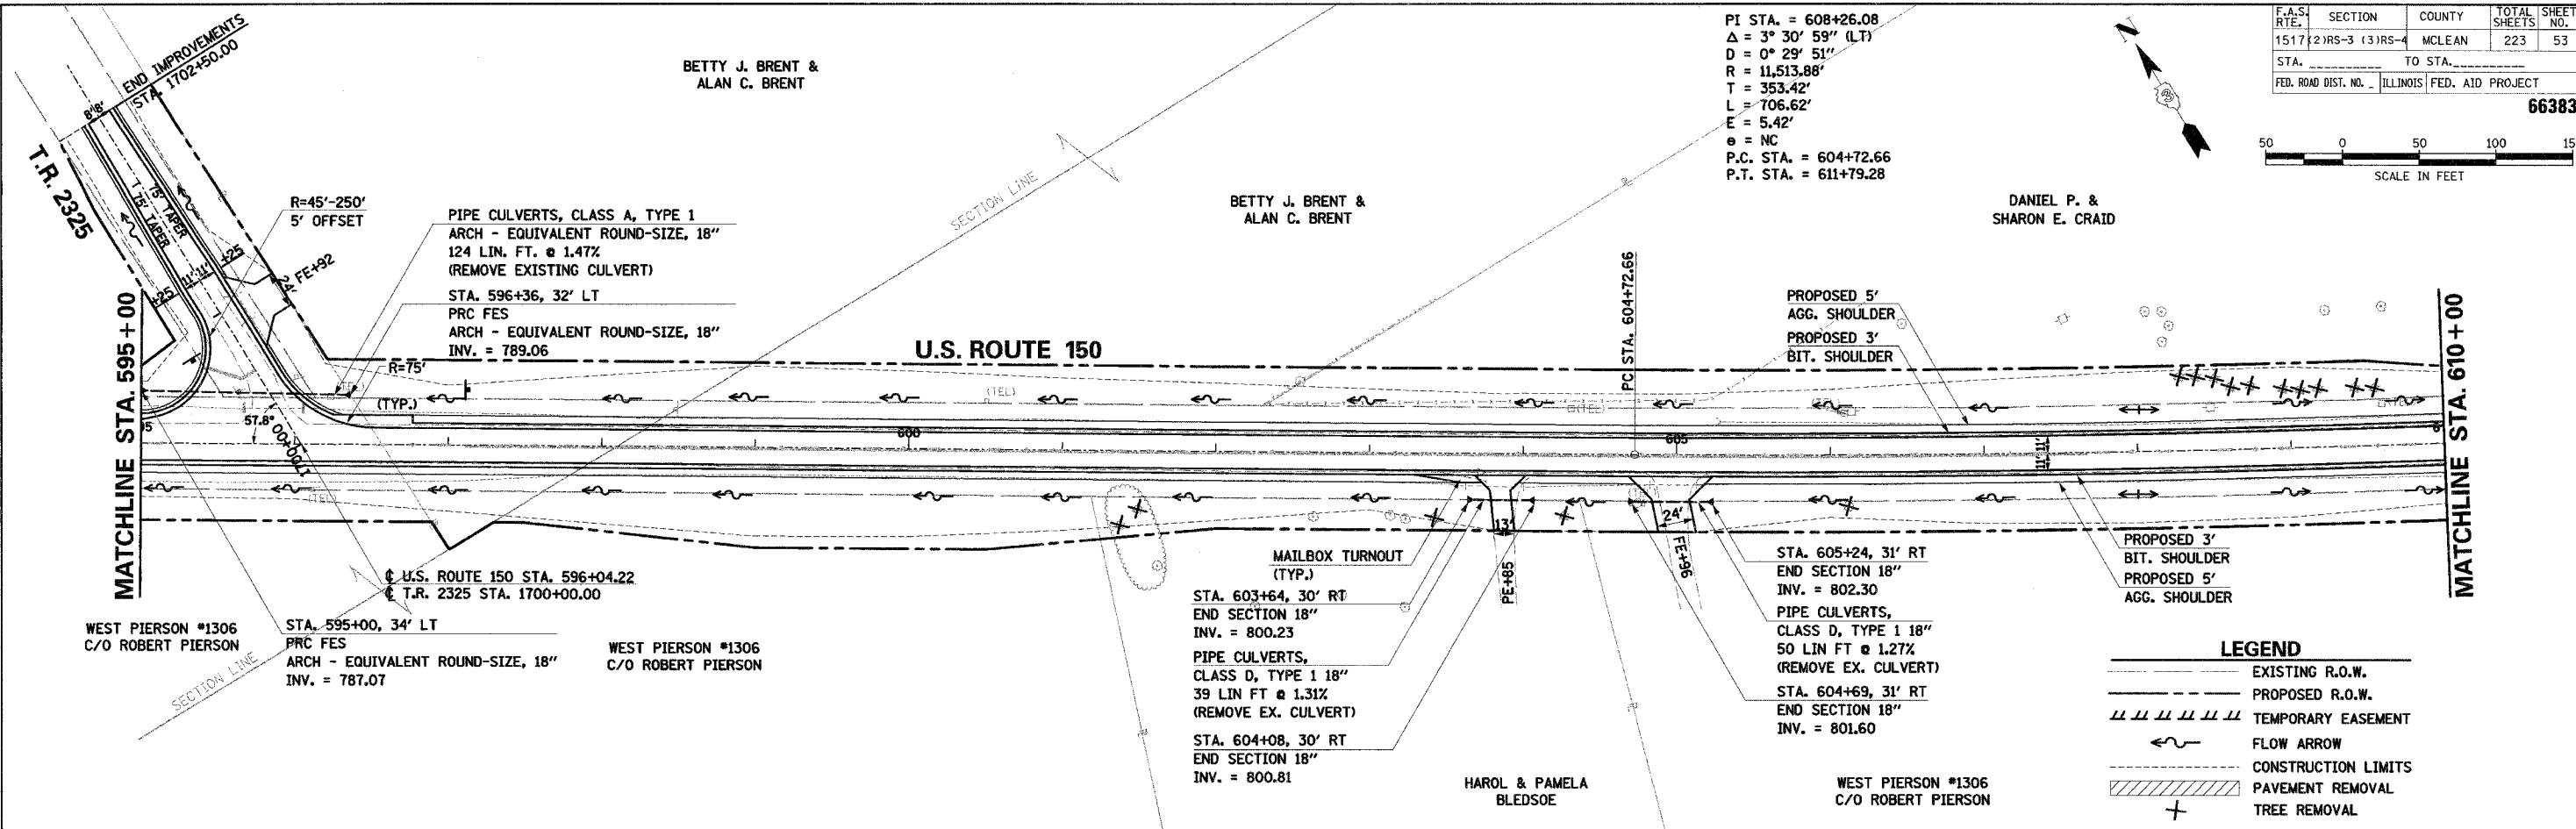


DATE	
BY	
SURVEYED	
PLAN	
NOTE BOOK	
ALIGNED	
CHECKED	
DATE	
BY	
NO.	

DATE	
BY	
SURVEYED	
PROFILE	
NOTE BOOK	
ALIGNED	
CHECKED	
DATE	
BY	
NO.	

COMPANY NAME: #COMPANY NAME#
 PROJECT CONTACT: #PROJECT CONTACT#
 CLIENT: #CLIENT#
 DATE: #DATE#
 FILE#

F.A.S. RTE.	SECTION	COUNTY	TOTAL SHEETS	SHEET NO.
1517	2)RS-3 (13)RS-4	MCLEAN	223	53
STA.	TO STA.			
FED. ROAD DIST. NO.		ILLINOIS FED. AID PROJECT		66383

 

U.S. ROUTE 150 STA. 595+00 TO STA. 610+00 - PLAN AND PROFILE