


F.A.S. RTE.	SECTION	COUNTY	TOTAL SHEETS	SHEET NO.
1517 (2)RS-3 (3)RS-4		MCLEAN	223	57
STA. _____ TO STA. _____				
FED. ROAD DIST. NO. _____ ILLINOIS FED. AID PROJECT				



66383

 

DATE	BY	REVISION

DATE	BY	REVISION

COMPANY NAME: #COMPANY NAME#
 PROJECT CONTACT: #PROJECT CONTACT#
 CLIENT: #CLIENT#
 DATES: #DATES#
 SHEET: #SHEET#

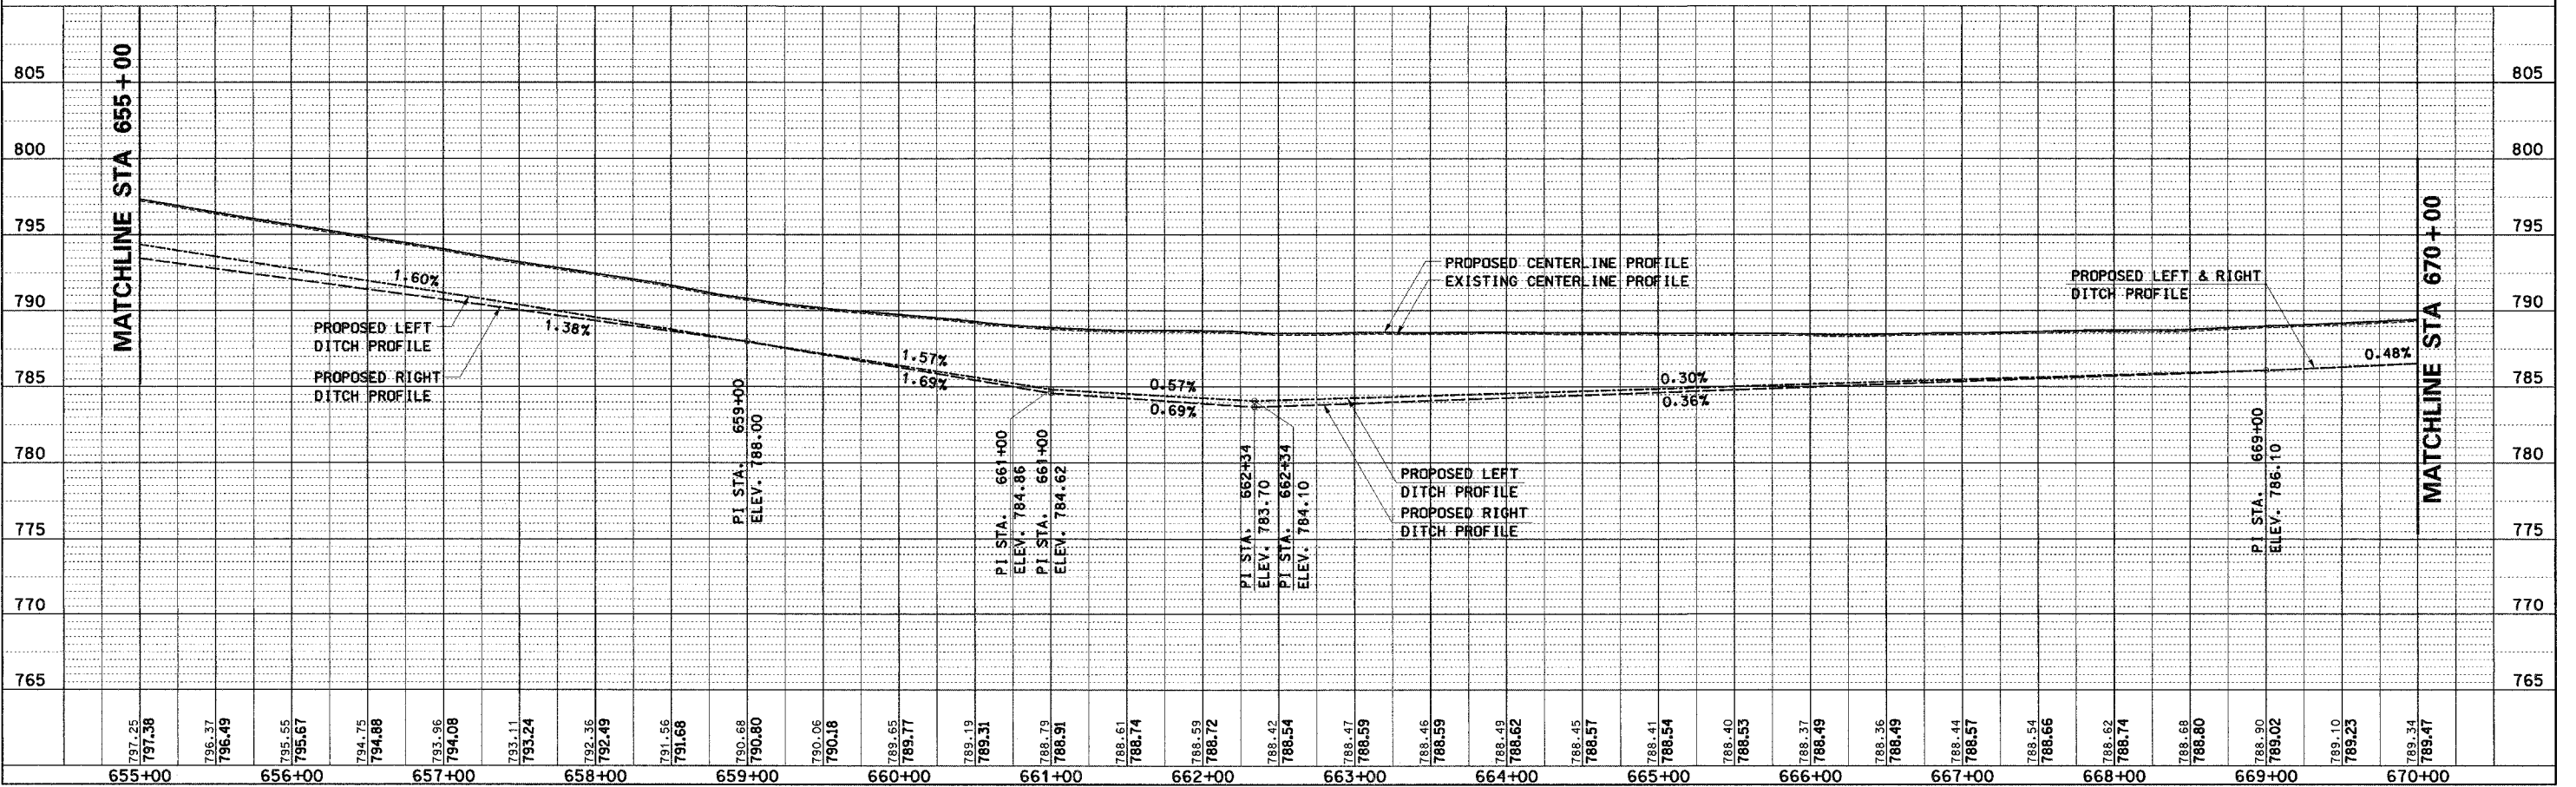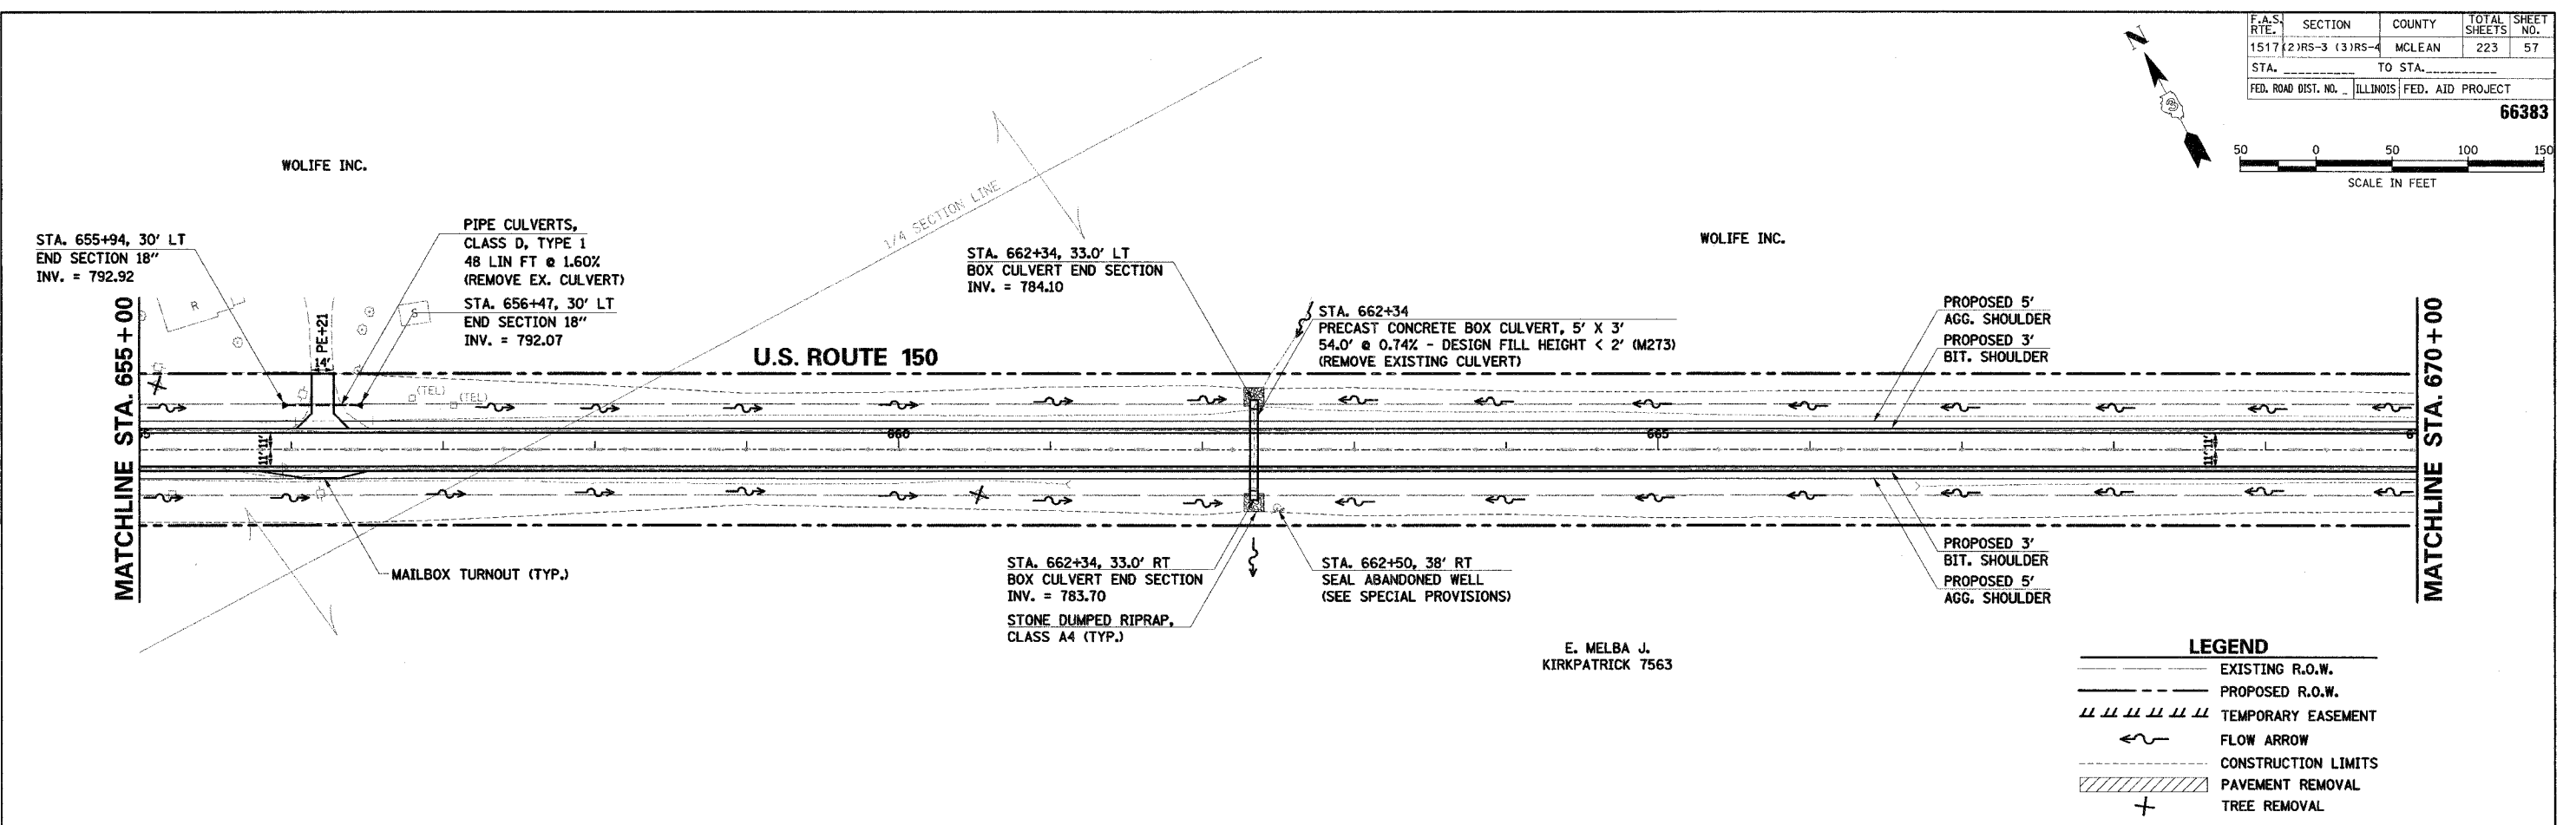

LEGEND

- EXISTING R.O.W.
- - - PROPOSED R.O.W.
- ||||| TEMPORARY EASEMENT
- ~> FLOW ARROW
- - - CONSTRUCTION LIMITS
- /// PAVEMENT REMOVAL
- + TREE REMOVAL

U.S. ROUTE 150 STA. 655+00 TO STA. 670+00 - PLAN AND PROFILE